



HP Building Elevation - TRUE EAST (5TH STREET) A104 A201 1/8" = 1'-0"

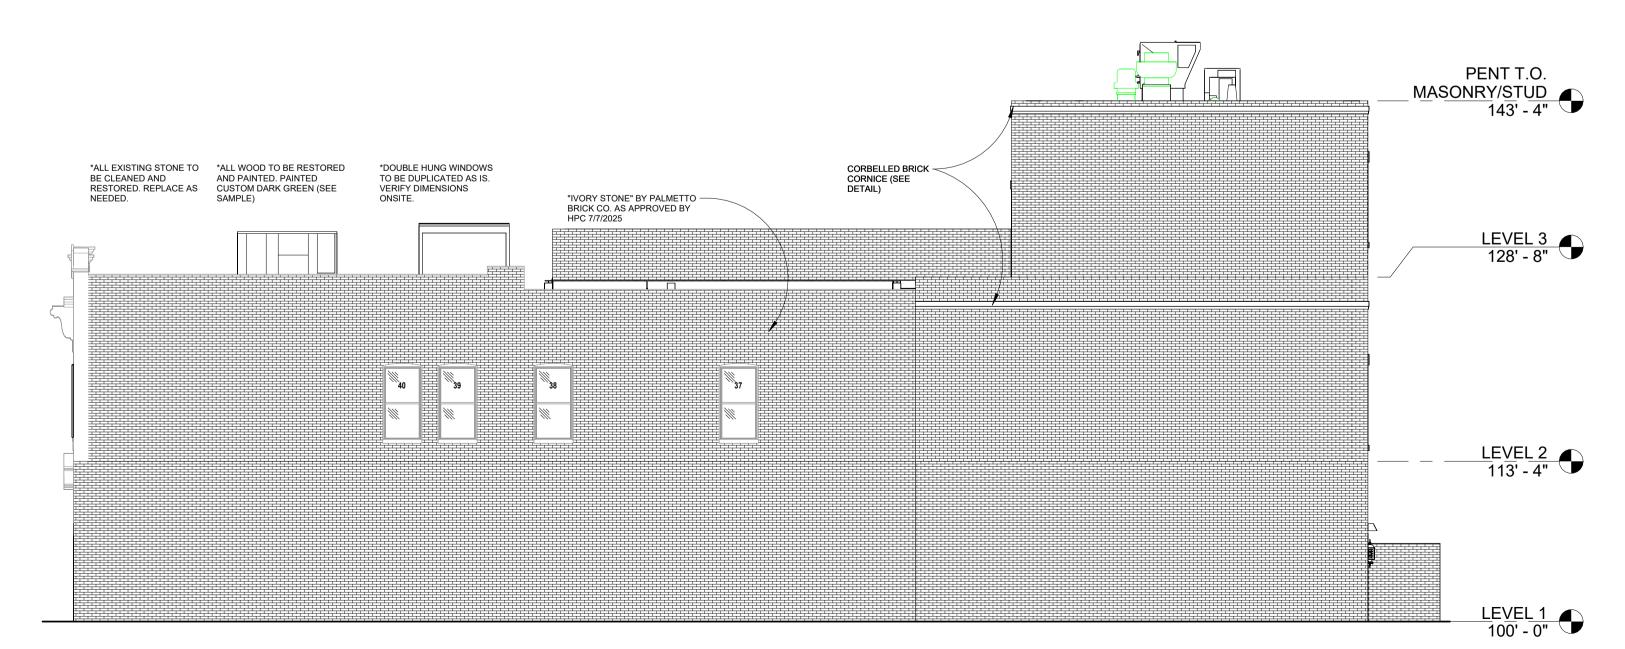


HP Building Elevation - TRUE WEST (VACANT LOT) A104 A201 1/8" = 1'-0"

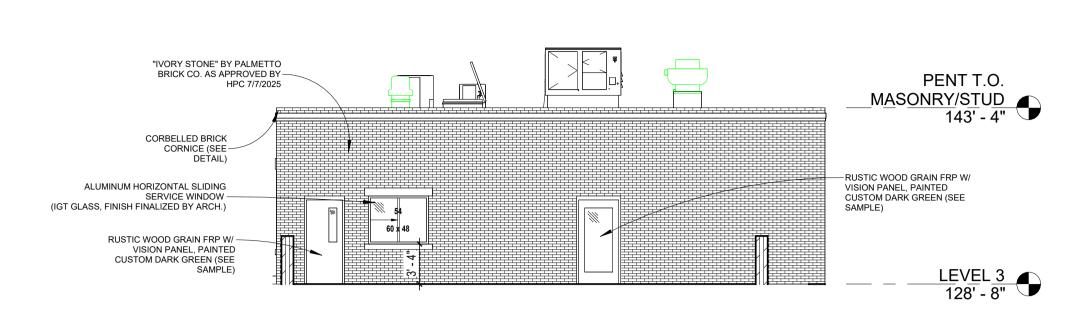

B2 HP Building Elevation - TRUE NORTH ADDITION ROOFTOP A103 A201 1/8" = 1'-0"



HP Building Elevation - TRUE NORTH (MITCHELL STREET) A104 A201 1/8" = 1'-0"

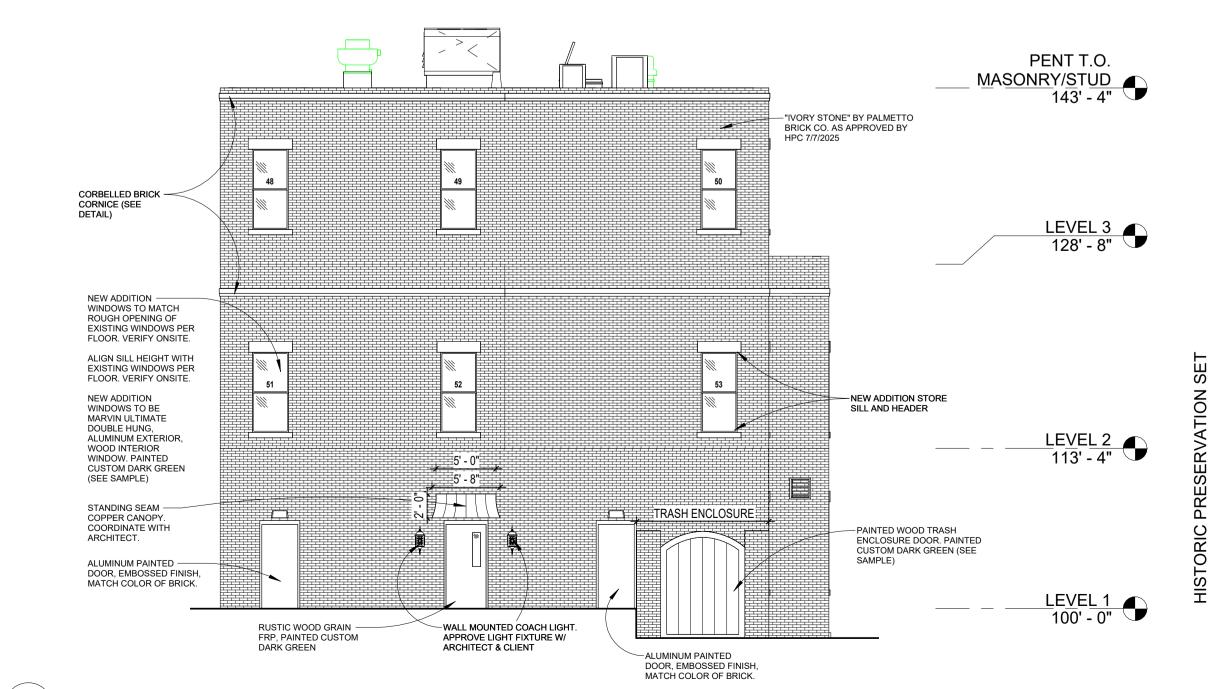

HP Building Elevation -TRUE SOUTH (BACK OF BLDG.) A104 A201 1/8" = 1'-0"

BARRIENTOS design & consulting 205 West Highland Avenue, Suite 303 Milwaukee, WI 53203 office: 414-271-1812 www. barrientosdesign.com

HISTORIC PROJECT ADDRESS: 50 MILWAUKEE WI, 53204 STANISL SAINT

DATE DESCRIPTION

Copyright 2025 Barrientos Design & Consulting This drawing and/or content is not to be reproduced, changed, copied or assigned to any third party in any form or manner without first obtaining the expressed written consent of Barrientos Design. The user agrees to indemnify and hold the Architect harmless from any damages, liability, or cost, including attorney's fees and costs of defense resulting from any changes or modifications made by anyone other than the Architect. The Owner or owner's agent shall also hold harmless the Architect from any reuse of the drawings or data without the securing written consent of the Architect. SET TYPE
PLAN REVIEW SET

BARRIENTOS DESIGN PROJECT NUMBER 50935

09/19/2025

SHEET TITLE
HP EXTERIOR ELEVATIONS