



BARRIENTOS
design & consulting

205 West Highland Avenue, Suite 303
Milwaukee, WI 53203
office: 414-271-1812
www. barrientosdesign.com

CONSULTANT


PROJECT TITLE AND LOCATION

SAINT STANISLAUS PARISH CENTER
PROJECT ADDRESS: 501 W. HISTORIC MITCHELL ST.
MILWAUKEE WI, 53204

REVISIONS	DATE	DESCRIPTION
-----------	------	-------------

HISTORIC PRESERVATION SET
NOT FOR CONSTRUCTION
Copyright 2025 Barrientos Design & Consulting
This drawing and/or content is not to be reproduced, changed, copied or assigned to any third party in any form or manner without first obtaining the expressed written consent of Barrientos Design. The user agrees to indemnify and hold the Architect harmless from any damages, liability, or cost, including attorney's fees and costs of defense resulting from any changes or modifications made by anyone other than the Architect. The Owner or owner's agent shall also hold harmless the Architect from any reuse of the drawings or data without the securing written consent of the Architect.
SET TYPE
PLAN REVIEW SET
BARRIENTOS DESIGN PROJECT NUMBER
50935
DATE
09/19/2025
SHEET TITLE
HP EXTERIOR ELEVATIONS
SHEET


A201

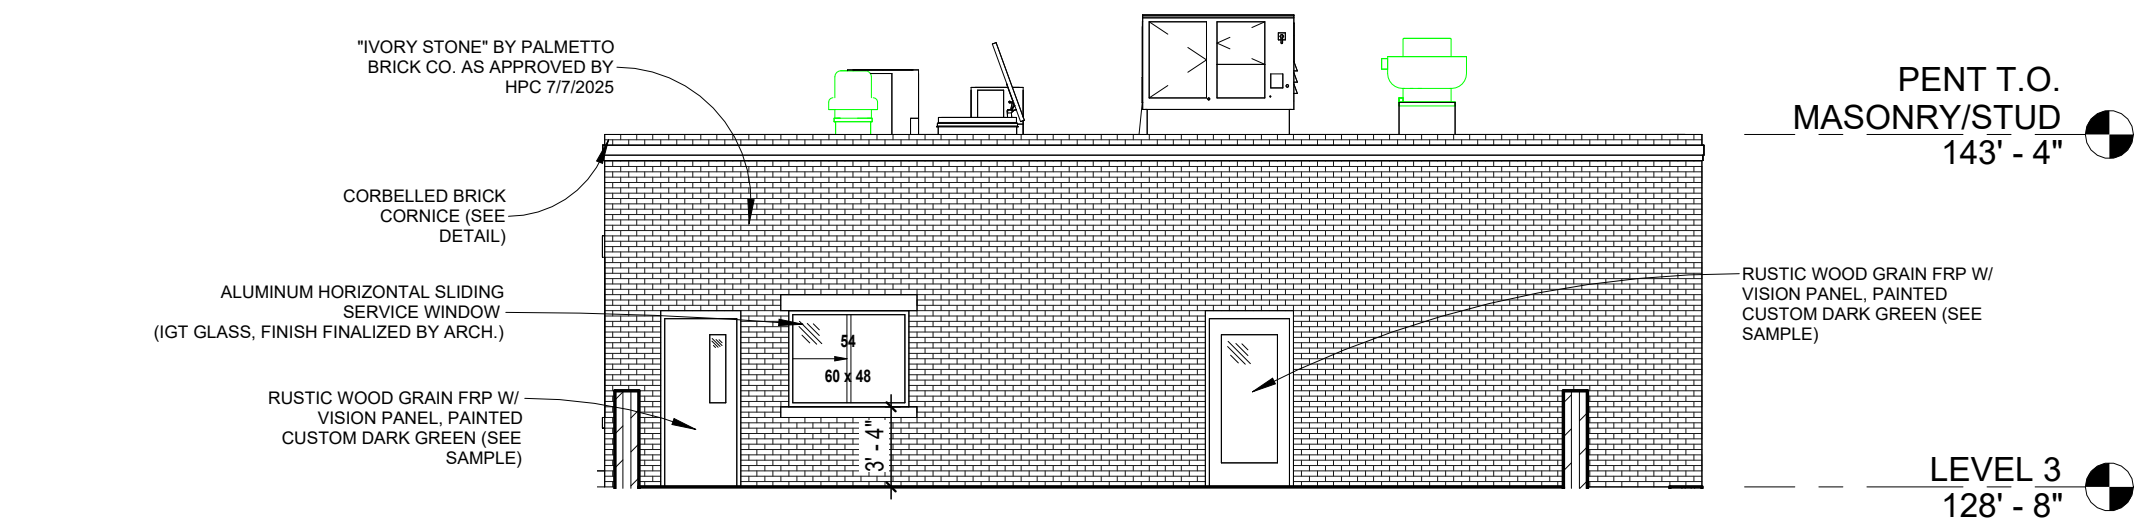


B2 HP Building Elevation - TRUE NORTH ADDITION ROOFTOP
A103/A201 1/8" = 1'-0"




C2 HP Building Elevation - TRUE NORTH (MITCHELL STREET)
A104/A201 1/8" = 1'-0"

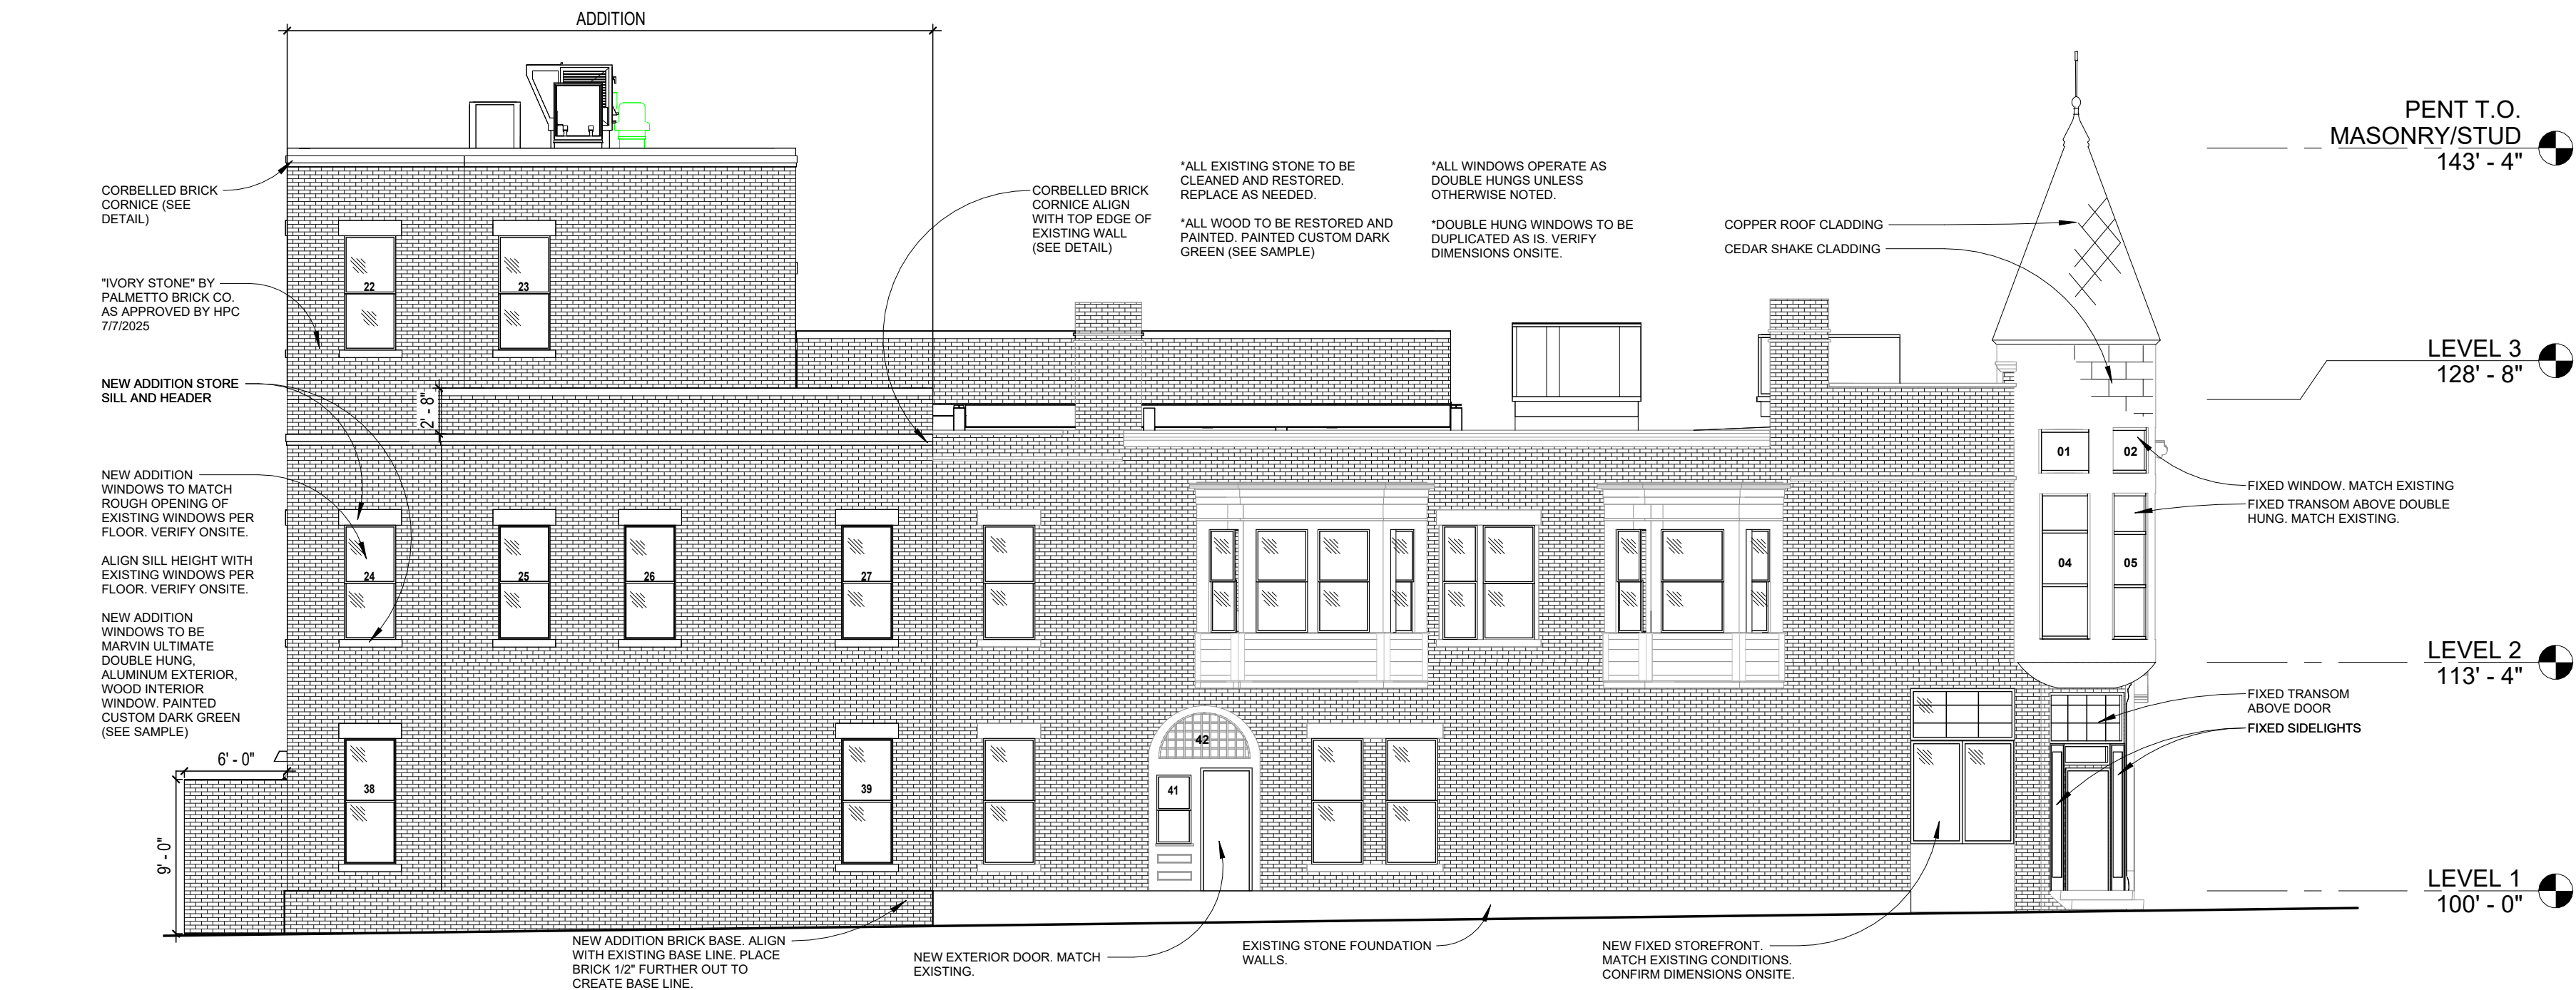

C1 HP Building Elevation - TRUE EAST (5TH STREET)
A104/A201 1/8" = 1'-0"

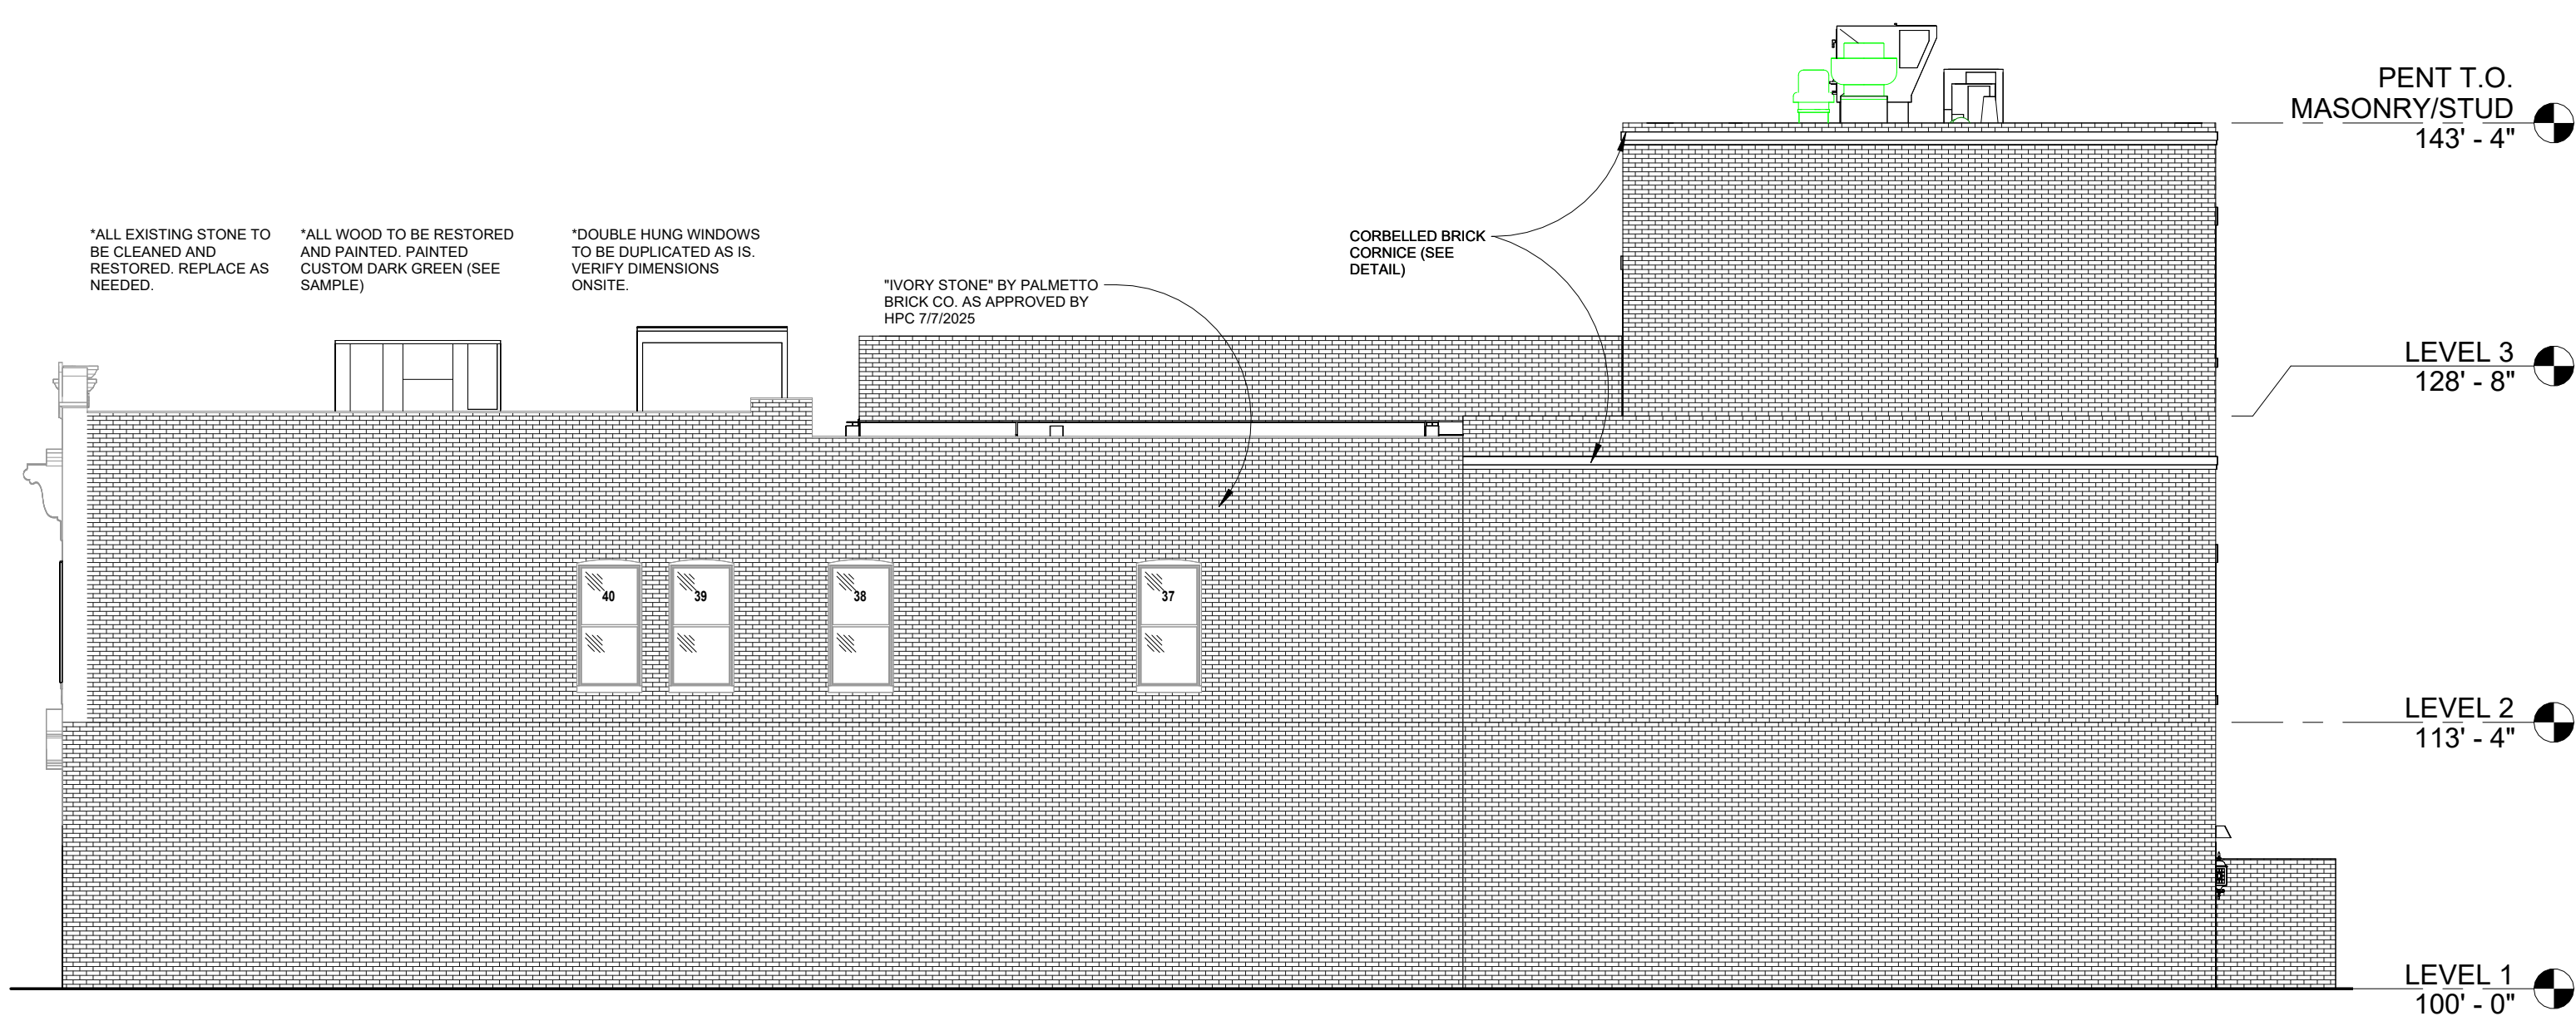

D1 HP Building Elevation - TRUE WEST (VACANT LOT)
A104/A201 1/8" = 1'-0"

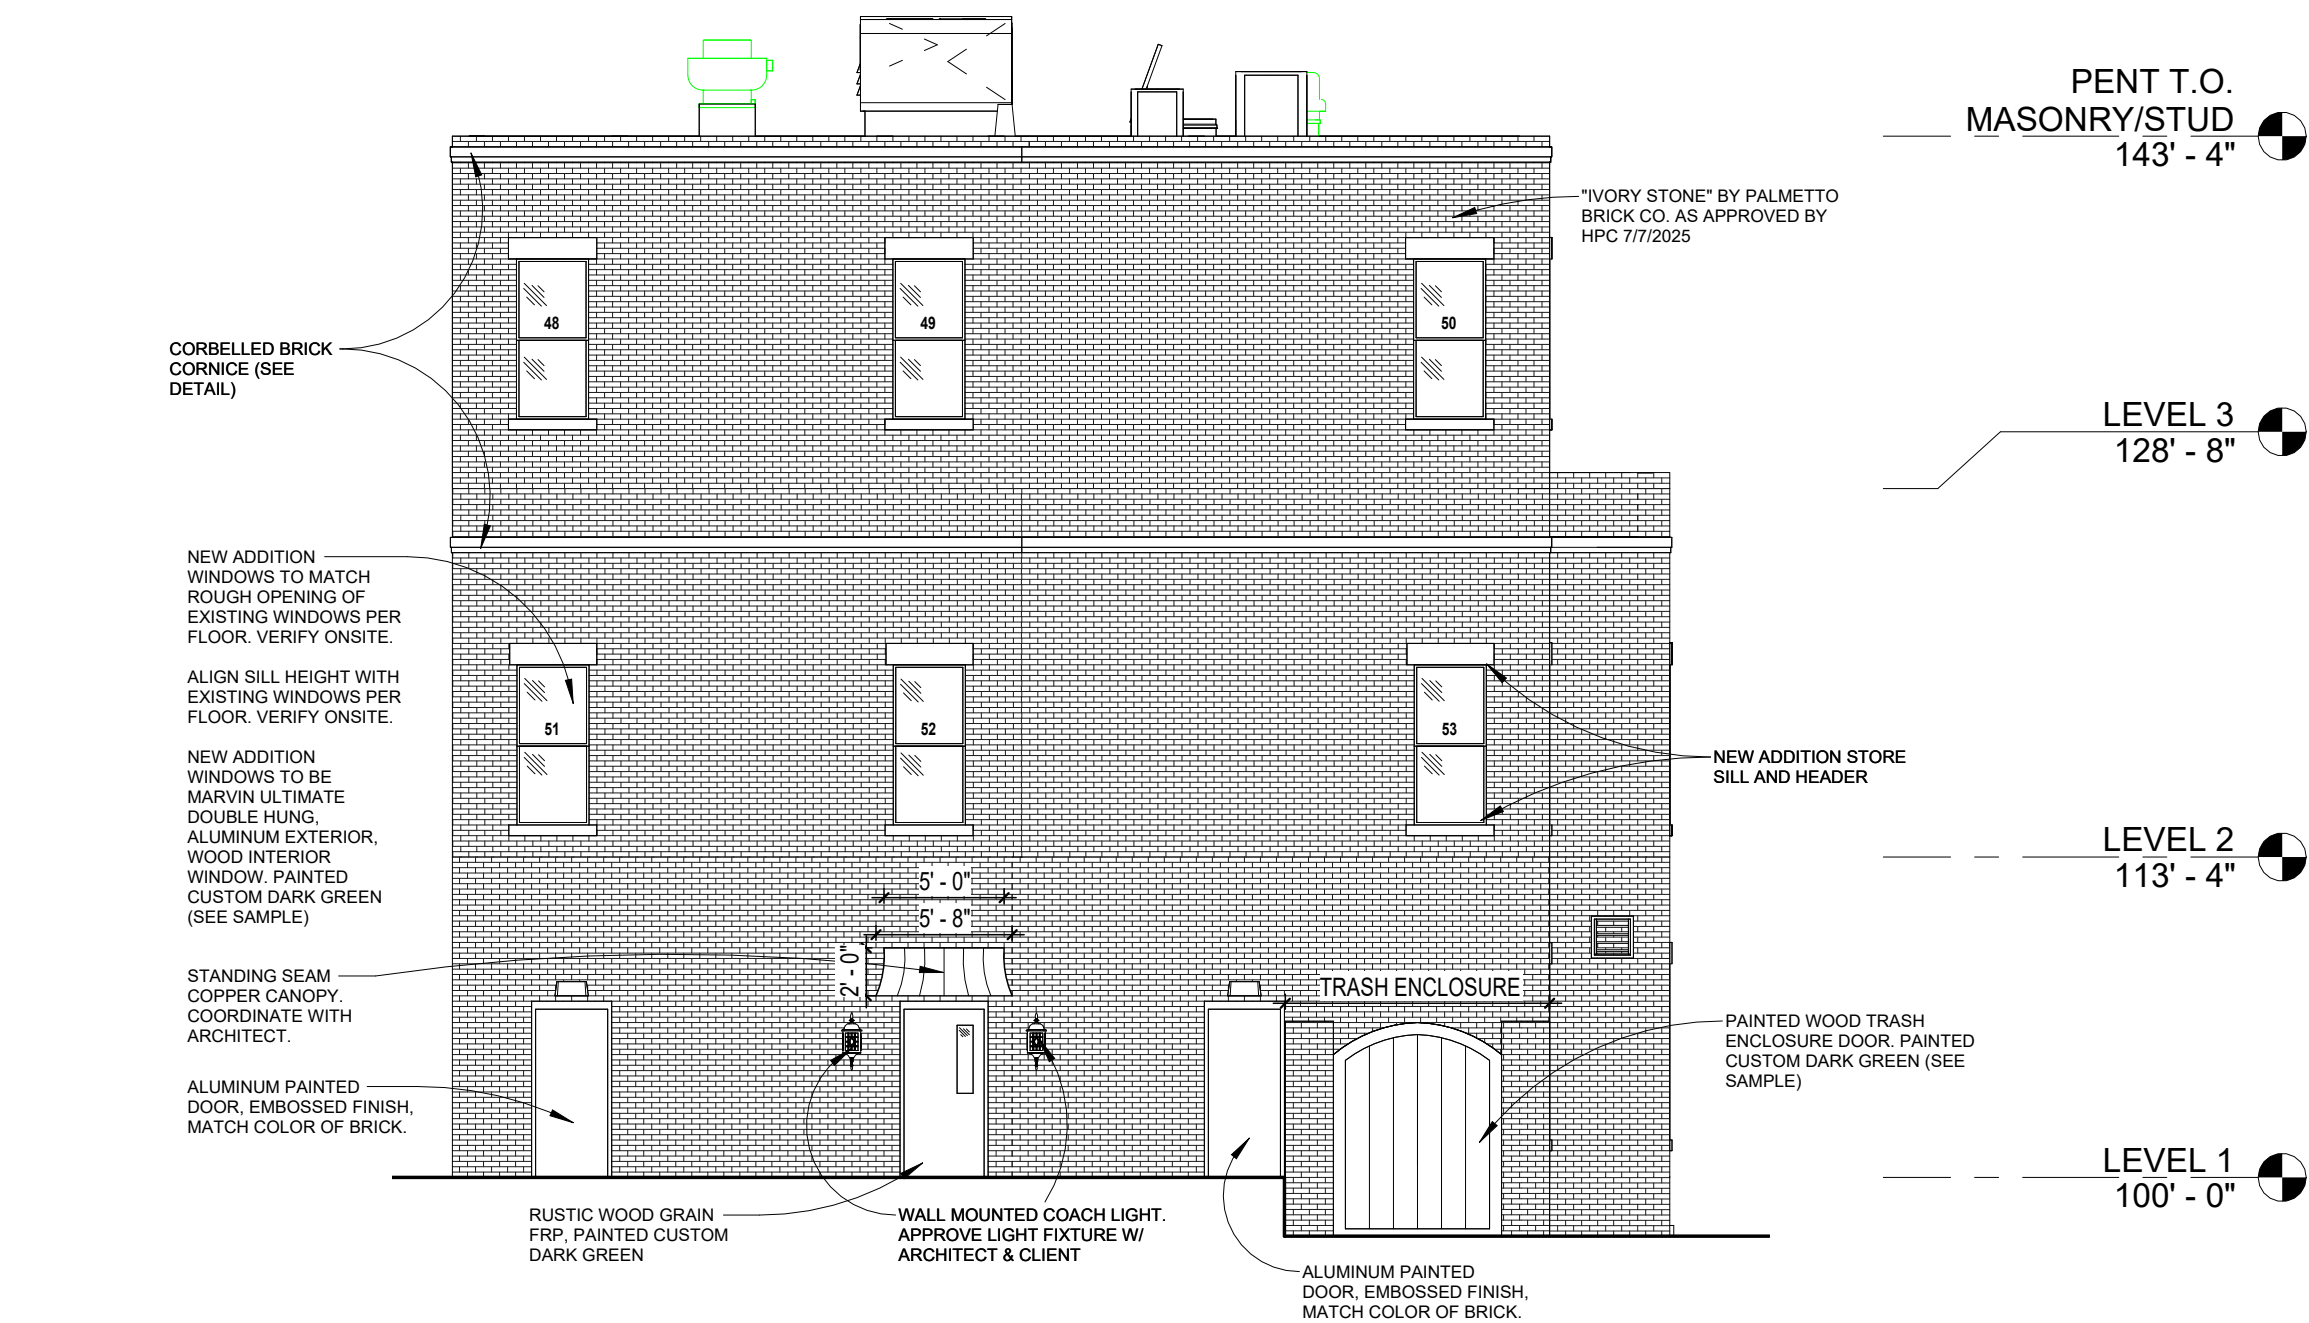

D2 HP Building Elevation - TRUE SOUTH (BACK OF BLDG.)
A104/A201 1/8" = 1'-0"