



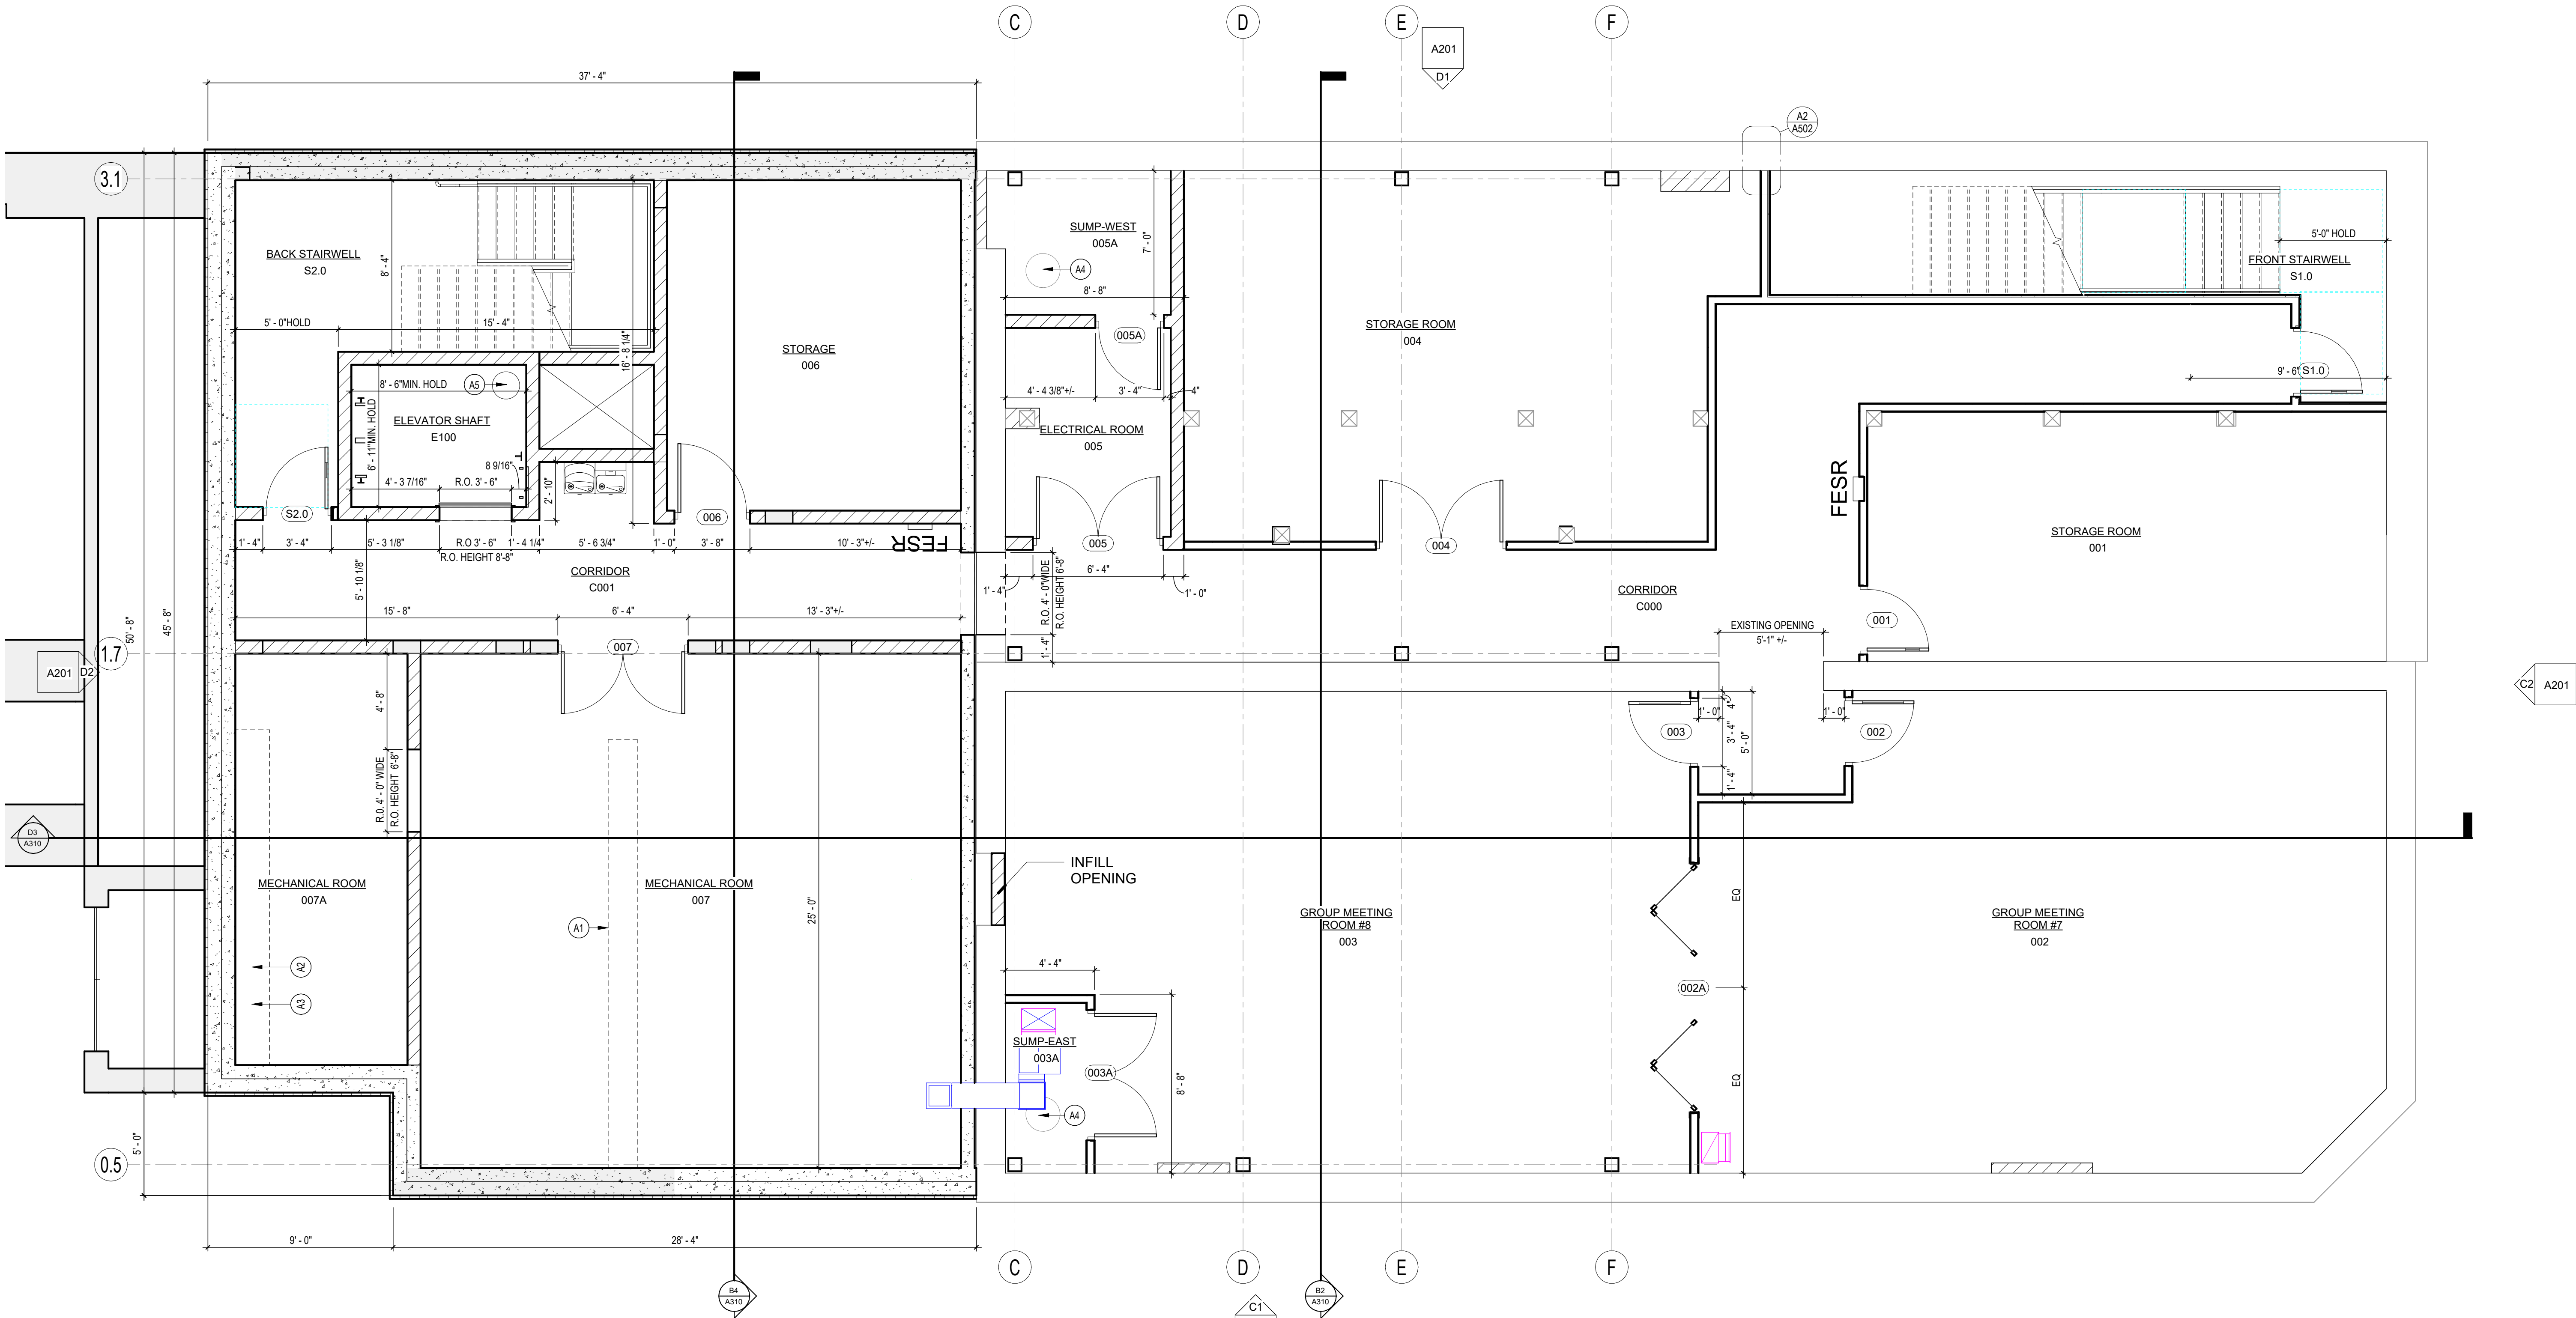

1 HP 0.5-BASEMENT FLOOR PLAN
A310/A104 1/4" = 1'-0"

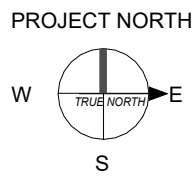

BARRIERENTOS
design & consulting
205 West Highland Avenue, Suite 303
Milwaukee, WI 53203
office: 414-271-1812
www. barrientosdesign.com

CONSULTANT

PROJECT TITLE AND LOCATION

SAINT STANISLAUS PARISH CENTER
PROJECT ADDRESS: 501 W. HISTORIC MITCHELL ST.
MILWAUKEE WI, 53204

REVISIONS	
DATE	DESCRIPTION
TBD	ADD1

HISTORIC PRESERVATION SET NOT FOR CONSTRUCTION	Copyright 2025 Barrientos Design & Consulting
	This drawing and/or content is not to be reproduced, changed, copied or assigned to any third party in any form or manner without first obtaining the expressed written consent of Barrientos Design. The user agrees to indemnify and hold the Architect harmless from any damages, liability, or cost, including attorney's fees and costs of defense resulting from any changes or modifications made by anyone other than the Architect. The Owner or owner's agent shall also hold harmless the Architect from any reuse of the drawings or data without the securing written consent of the Architect.
	SET TYPE PLAN REVIEW SET
	BARRIERENTOS DESIGN PROJECT NUMBER 50935
	DATE 09/19/2025
	SHEET TITLE HP BASEMENT
	SHEET

A104



BARRIENTOS
design & consulting

205 West Highland Avenue, Suite 303
Milwaukee, WI 53203
office: 414-271-1812
www.barrientosdesign.com

CONSULTANT

PROJECT TITLE AND LOCATION

SAINT STANISLAUS PARISH CENTER
PROJECT ADDRESS: 501 W. HISTORIC MITCHELL ST.
MILWAUKEE WI, 53204

REVISIONS
DATE
TBD
DESCRIPTION
ADD1

HISTORIC PRESERVATION SET
NOT FOR CONSTRUCTION

Copyright 2025 Barrientos Design & Consulting

This drawing and/or content is not to be reproduced, changed, copied or assigned to any third party in any form or manner without first obtaining the expressed written consent of Barrientos Design. The user agrees to indemnify and hold the Architect harmless from any damages, liability, or cost, including attorney's fees and costs of defense resulting from any changes or modifications made by anyone other than the Architect. The Owner or owner's agent shall also hold harmless the Architect from any reuse of the drawings or data without the securing written consent of the Architect.

SET TYPE
PLAN REVIEW SET


BARRIENTOS DESIGN PROJECT NUMBER
50935

DATE
09/19/2025


SHEET TITLE
HP FIRST FLOOR

SHEET

A105

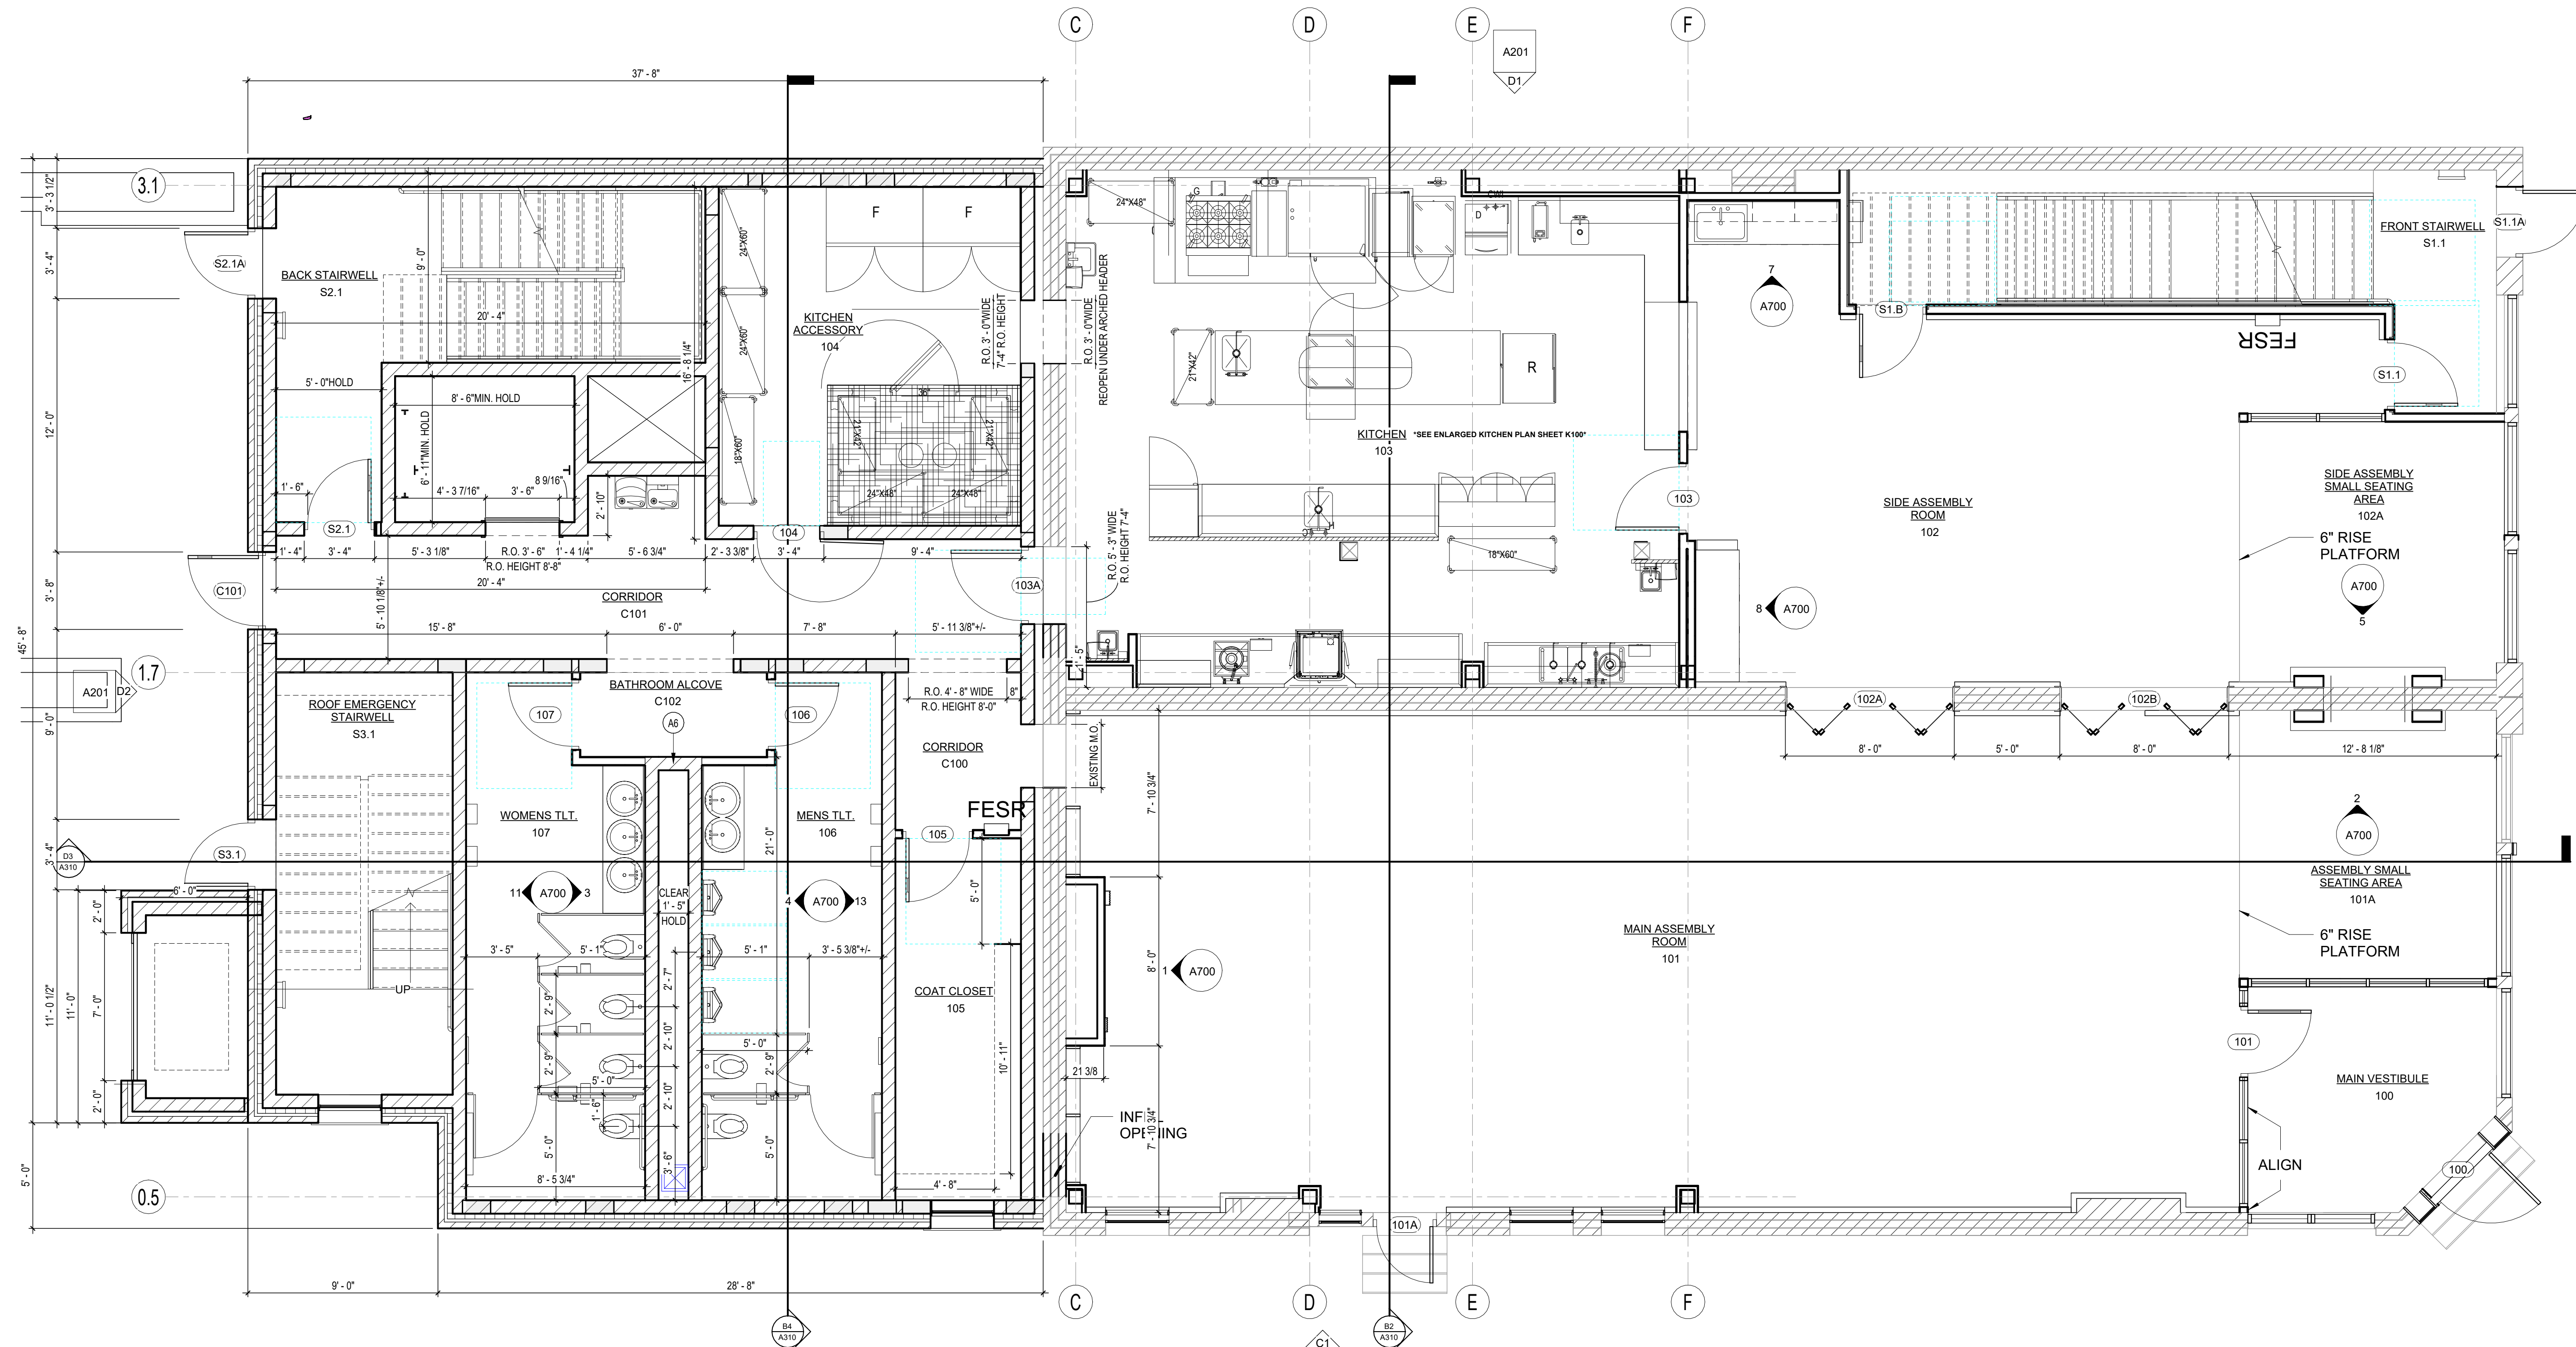

1 HP 01-FIRST FLOOR PLAN
A200/A105 1/4" = 1'-0"

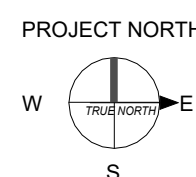



BARRIERITOS
design & consulting
205 West Highland Avenue, Suite 303
Milwaukee, WI 53203
office: 414-271-1812
www.barrientosdesign.com

CONSULTANT

PROJECT TITLE AND LOCATION

SAINT STANISLAUS PARISH CENTER
PROJECT ADDRESS: 501 W. HISTORIC MITCHELL ST.
MILWAUKEE WI, 53204

REVISIONS
DATE DESCRIPTION

Copyright 2025 Barrientos Design & Consulting
This drawing and/or content is not to be reproduced, changed, copied or assigned to any third party in any form or manner without first obtaining the expressed written consent of Barrientos Design. The user agrees to indemnify and hold the Architect harmless from any damages, liability, or cost, including attorney's fees and costs of defense resulting from any changes or modifications made by anyone other than the Architect. The Owner or owner's agent shall also hold harmless the Architect from any reuse of the drawings or data without the securing written consent of the Architect.

SET TYPE
PLAN REVIEW SET


BARRIERITOS DESIGN PROJECT NUMBER
50935

DATE
09/19/2025


SHEET TITLE
HP SECOND FLOOR

SHEET

A106

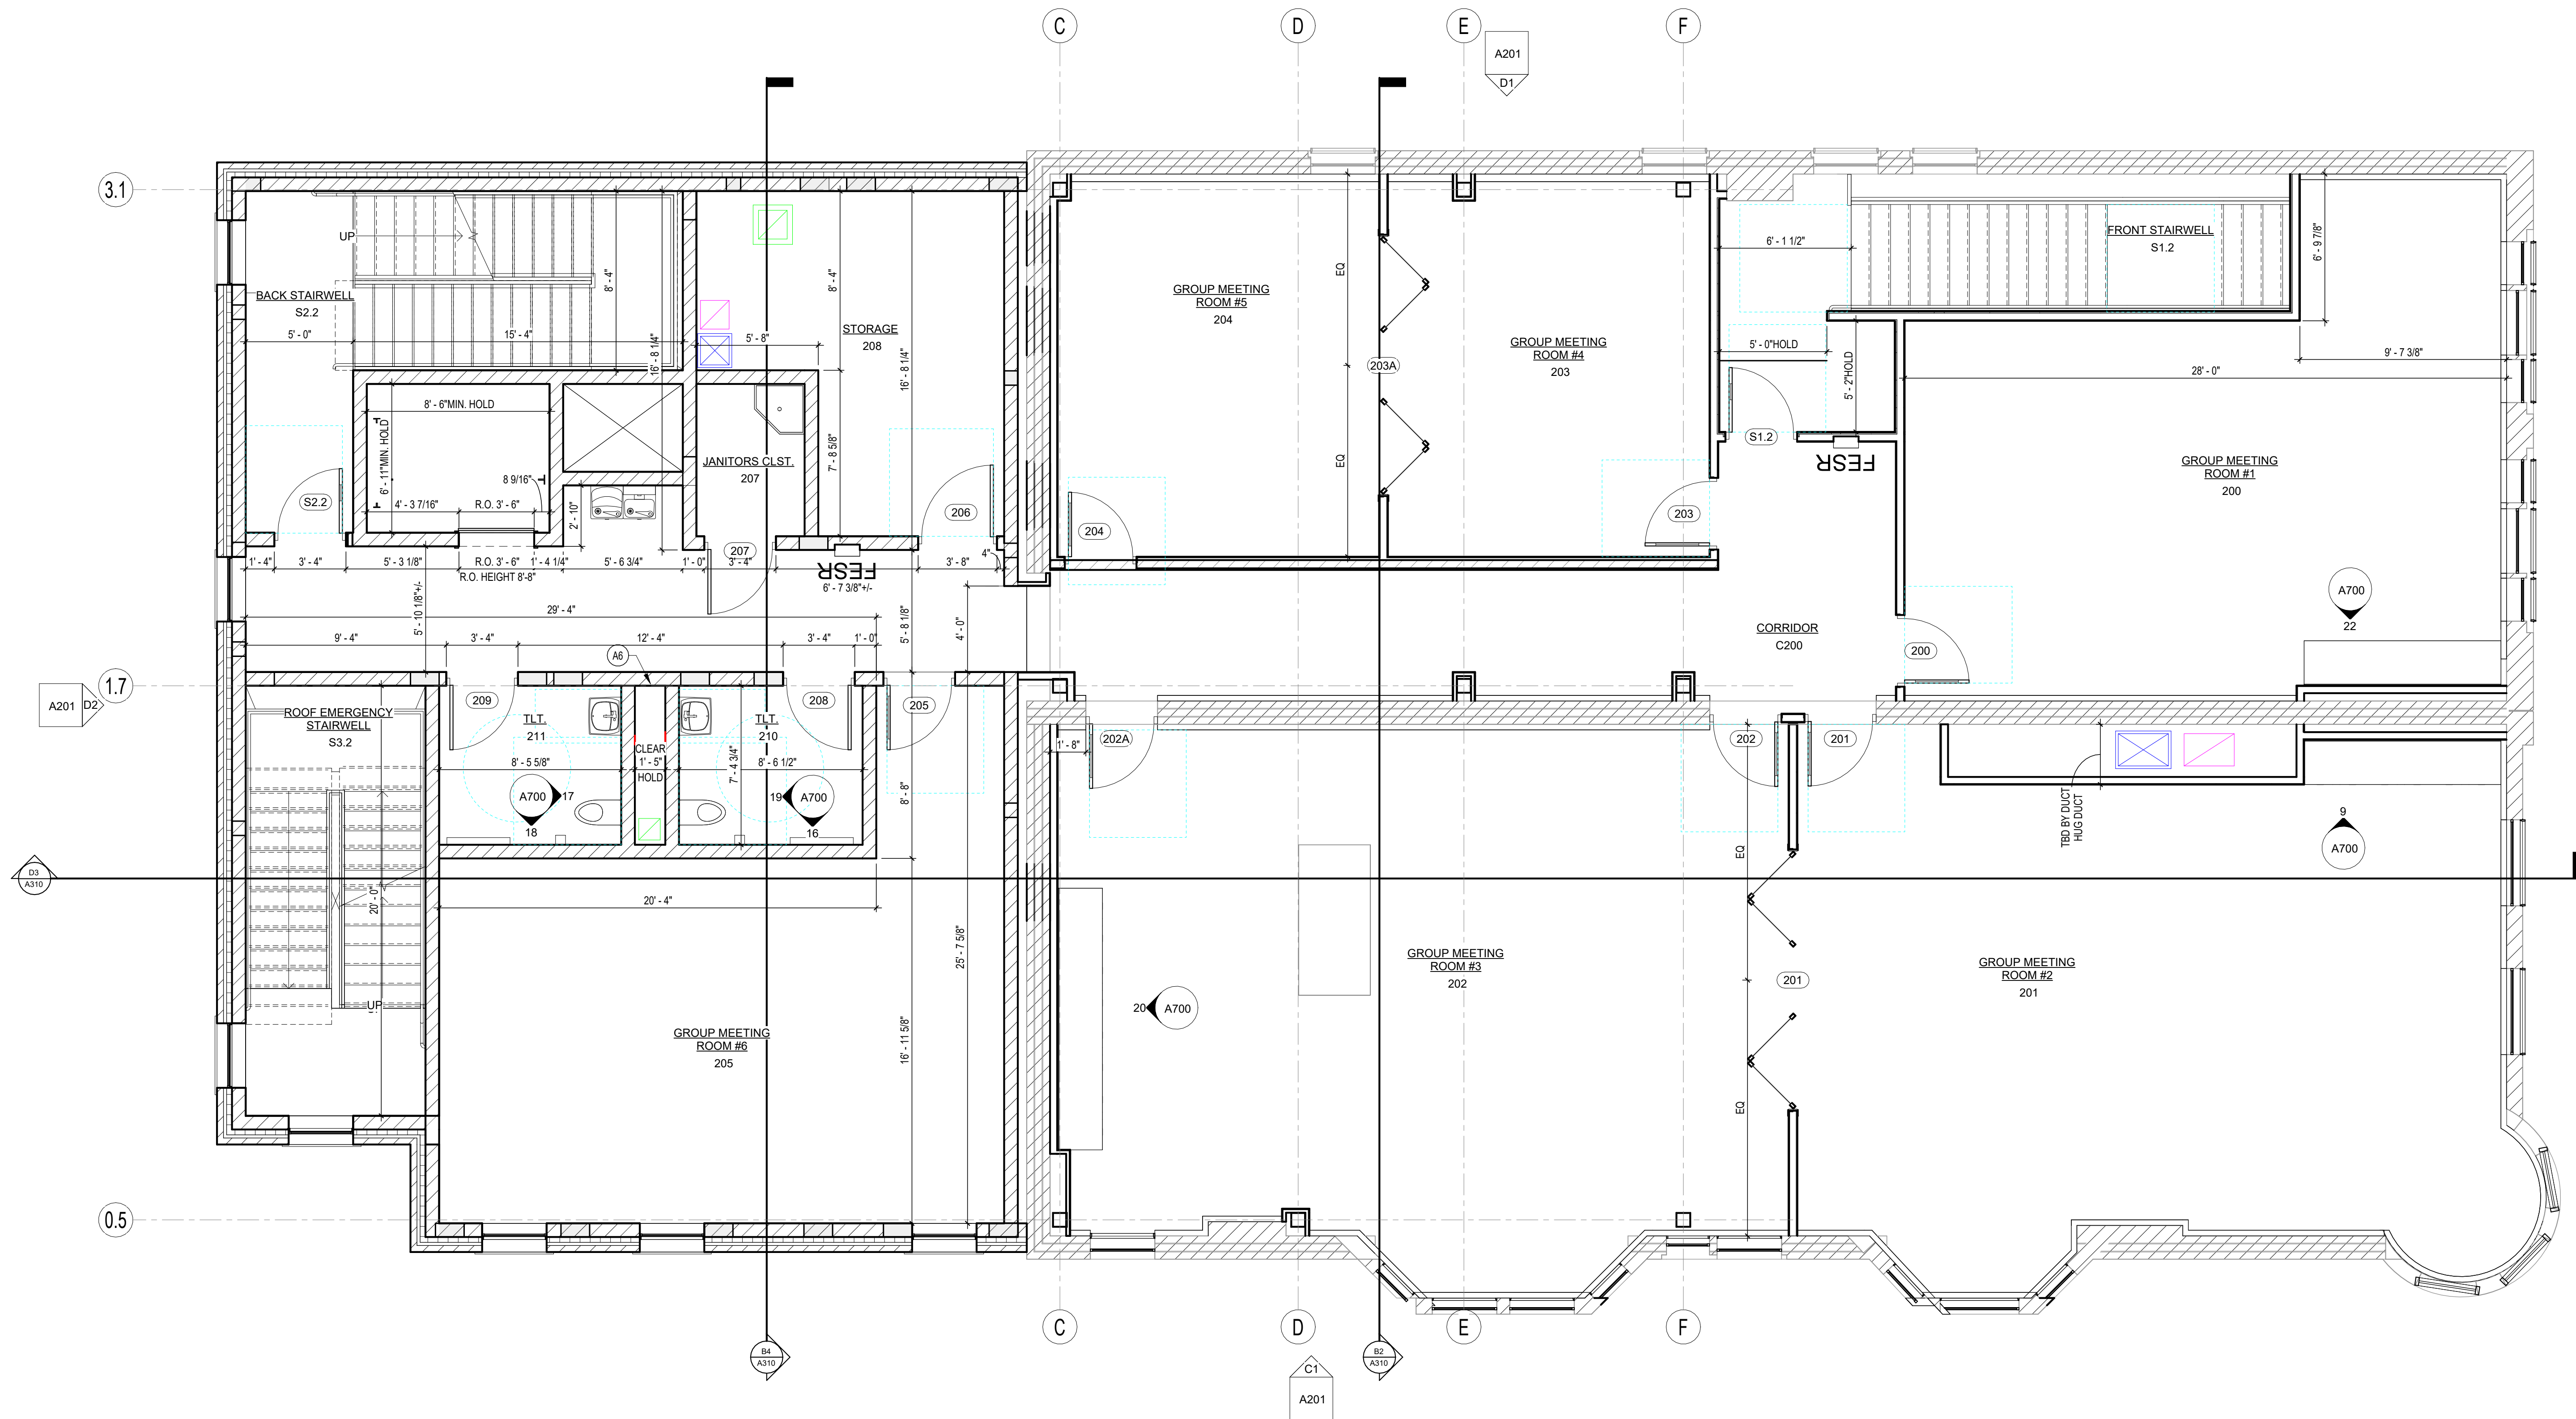

1
A200/A106
HP 02-SECOND FLOOR PLAN
1/4" = 1'-0"

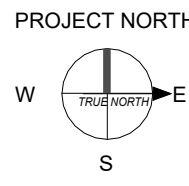



BARRIERENTOS
design & consulting
205 West Highland Avenue, Suite 303
Milwaukee, WI 53203
office: 414-271-1812
www. barrientosdesign.com

CONSULTANT

PROJECT TITLE AND LOCATION

SAINT STANISLAUS PARISH CENTER
PROJECT ADDRESS: 501 W. HISTORIC MITCHELL ST.
MILWAUKEE WI, 53204

REVISIONS	DATE	DESCRIPTION
1	TBD	ADD1

Copyright 2025 Barrientos Design & Consulting

This drawing and/or content is not to be reproduced, changed, copied or assigned to any third party in any form or manner without first obtaining the expressed written consent of Barrientos Design. The user agrees to indemnify and hold the Architect harmless from any damages, liability, or cost, including attorney's fees and costs of defense resulting from any changes or modifications made by anyone other than the Architect. The Owner or owner's agent shall also hold harmless the Architect from any reuse of the drawings or data without the securing written consent of the Architect.

SET TYPE
PLAN REVIEW SET


BARRIERENTOS DESIGN PROJECT NUMBER
50935

DATE
09/19/2025


SHEET TITLE
HP THIRD FLOOR

SHEET

A107

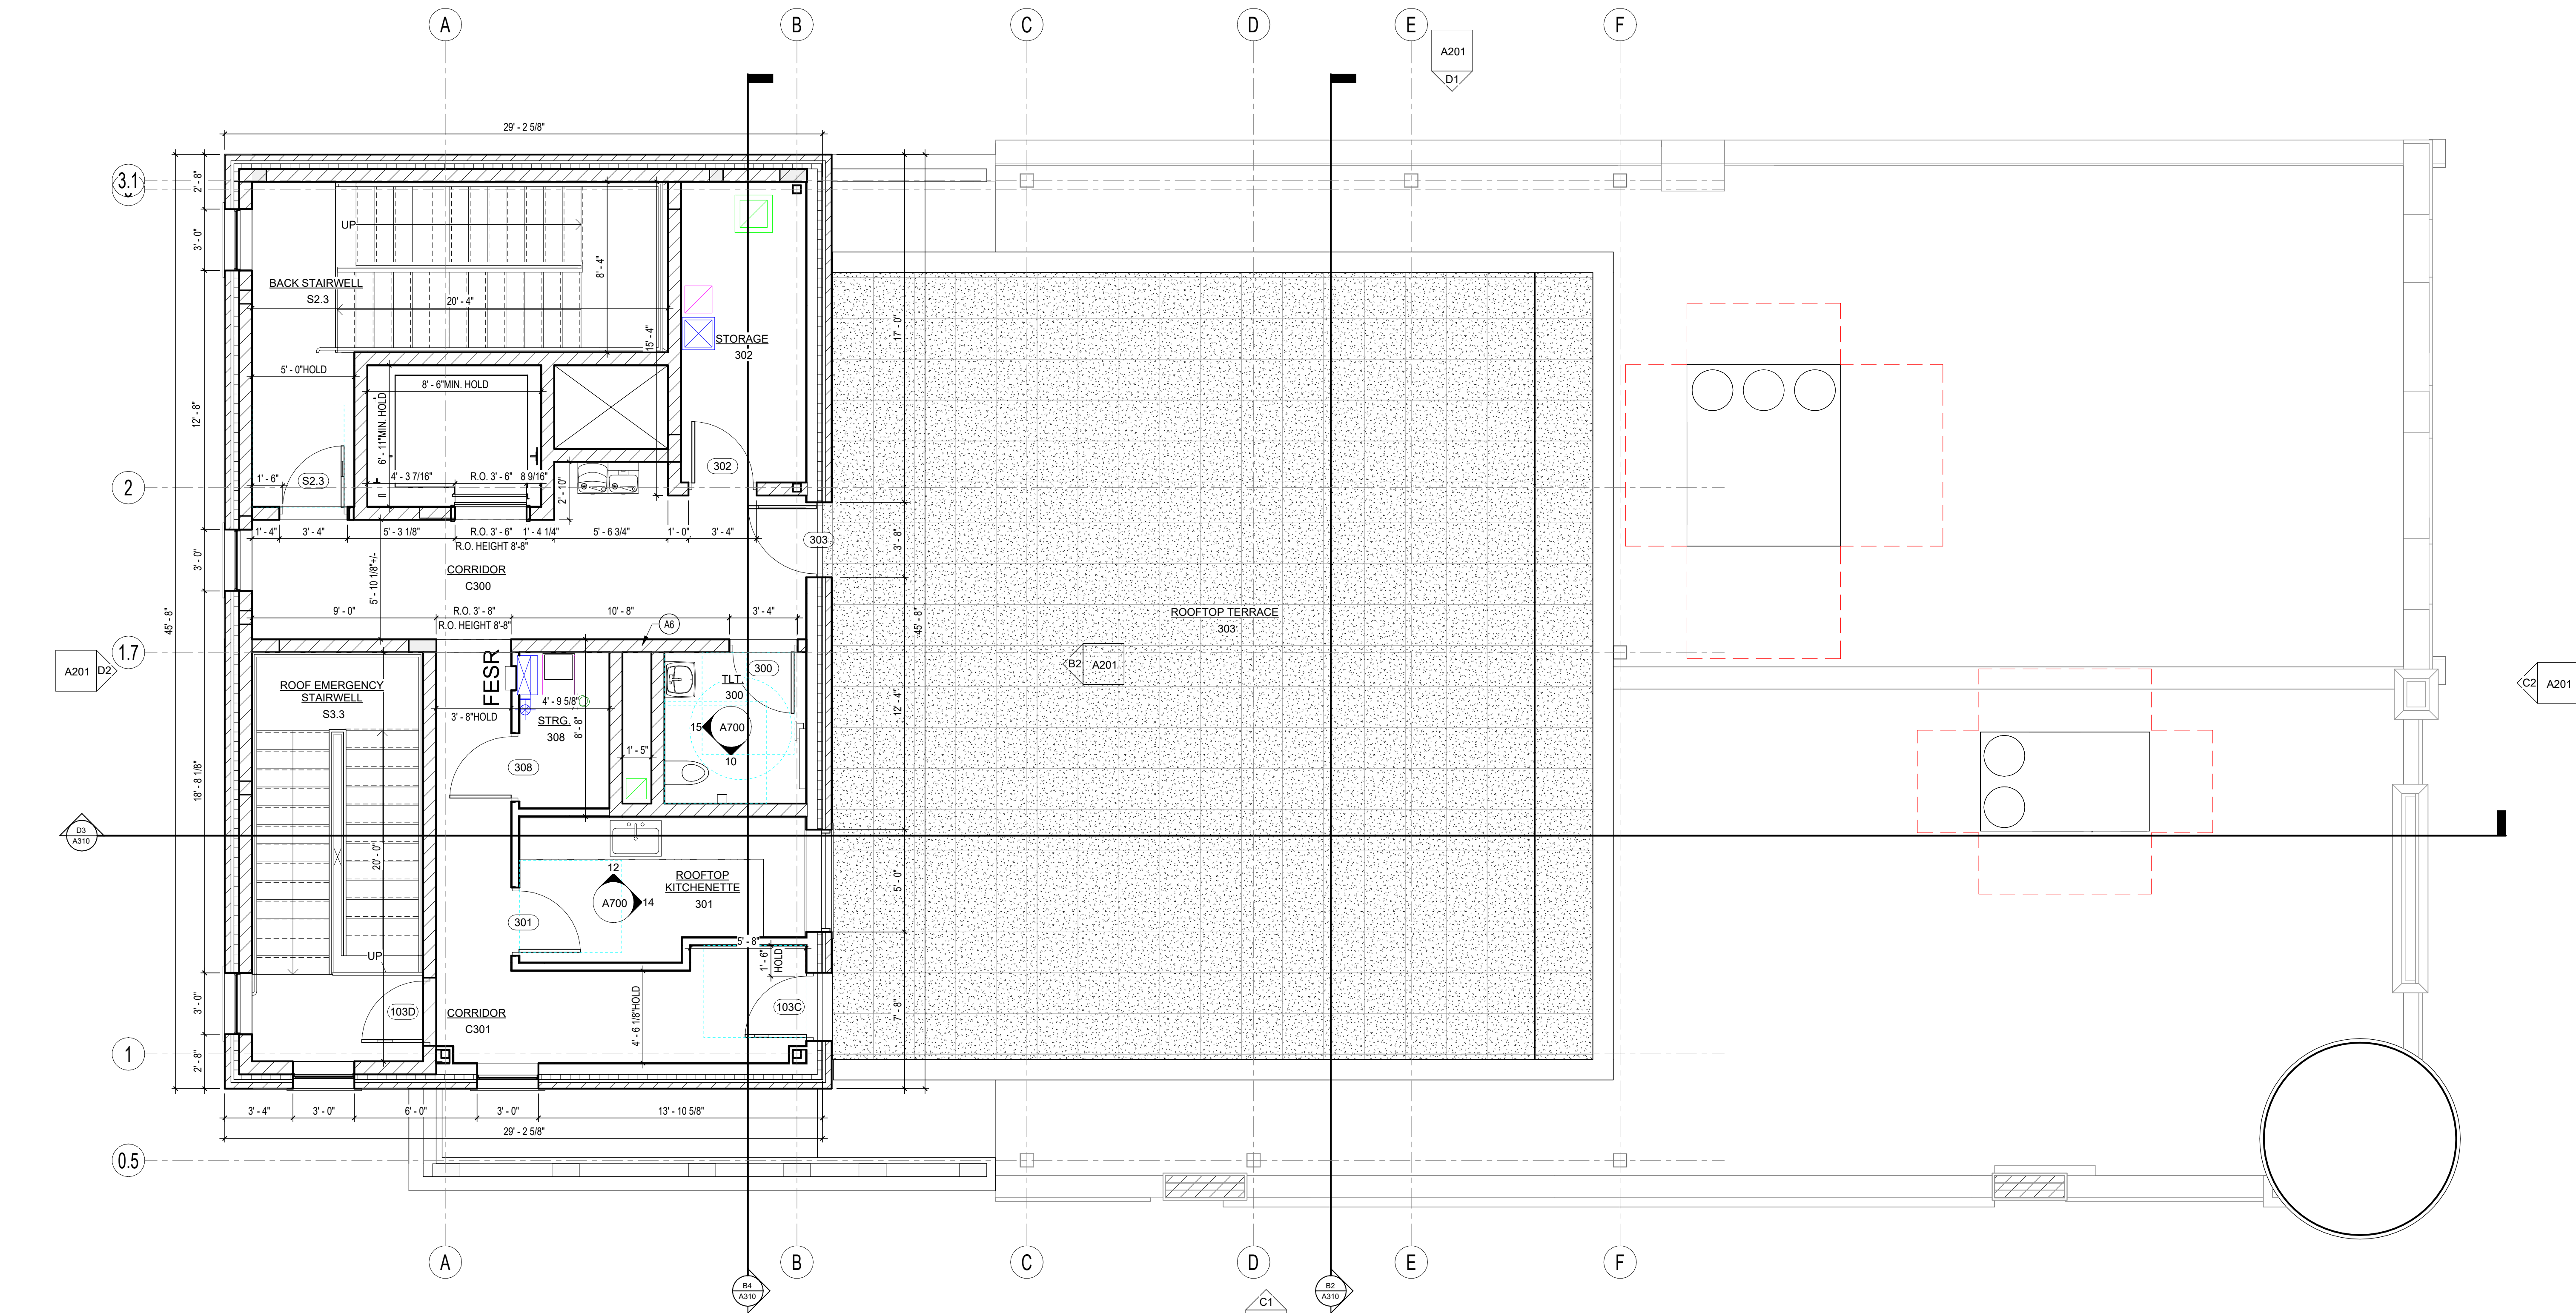

1 HP 03-THIRD FLOOR PLAN
A200/A107 1/4" = 1'-0"

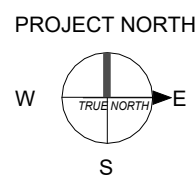



BARRIENTOS
design & consulting

205 West Highland Avenue, Suite 303
Milwaukee, WI 53203
office: 414-271-1812
www.barrientosdesign.com

CONSULTANT

PROJECT TITLE AND LOCATION

SAINT STANISLAUS PARISH CENTER
PROJECT ADDRESS: 501 W. HISTORIC MITCHELL ST.
MILWAUKEE WI, 53204

REVISIONS	
DATE	DESCRIPTION

HISTORIC PRESERVATION SET
NOT FOR CONSTRUCTION

This drawing and/or content is not to be reproduced, changed, copied or assigned to any third party in any form or manner without first obtaining the expressed written consent of Barrientos Design. The user agrees to indemnify and hold the Architect harmless from any damages, liability, or cost, including attorney's fees and costs of defense resulting from any changes or modifications made by anyone other than the Architect. The Owner or owner's agent shall also hold harmless the Architect from any reuse of the drawings or data without the securing written consent of the Architect.

SET TYPE
PLAN REVIEW SET


BARRIENTOS DESIGN PROJECT NUMBER
50935

DATE
09/19/2025


SHEET TITLE
BUILDING SECTIONS

SHEET


A310

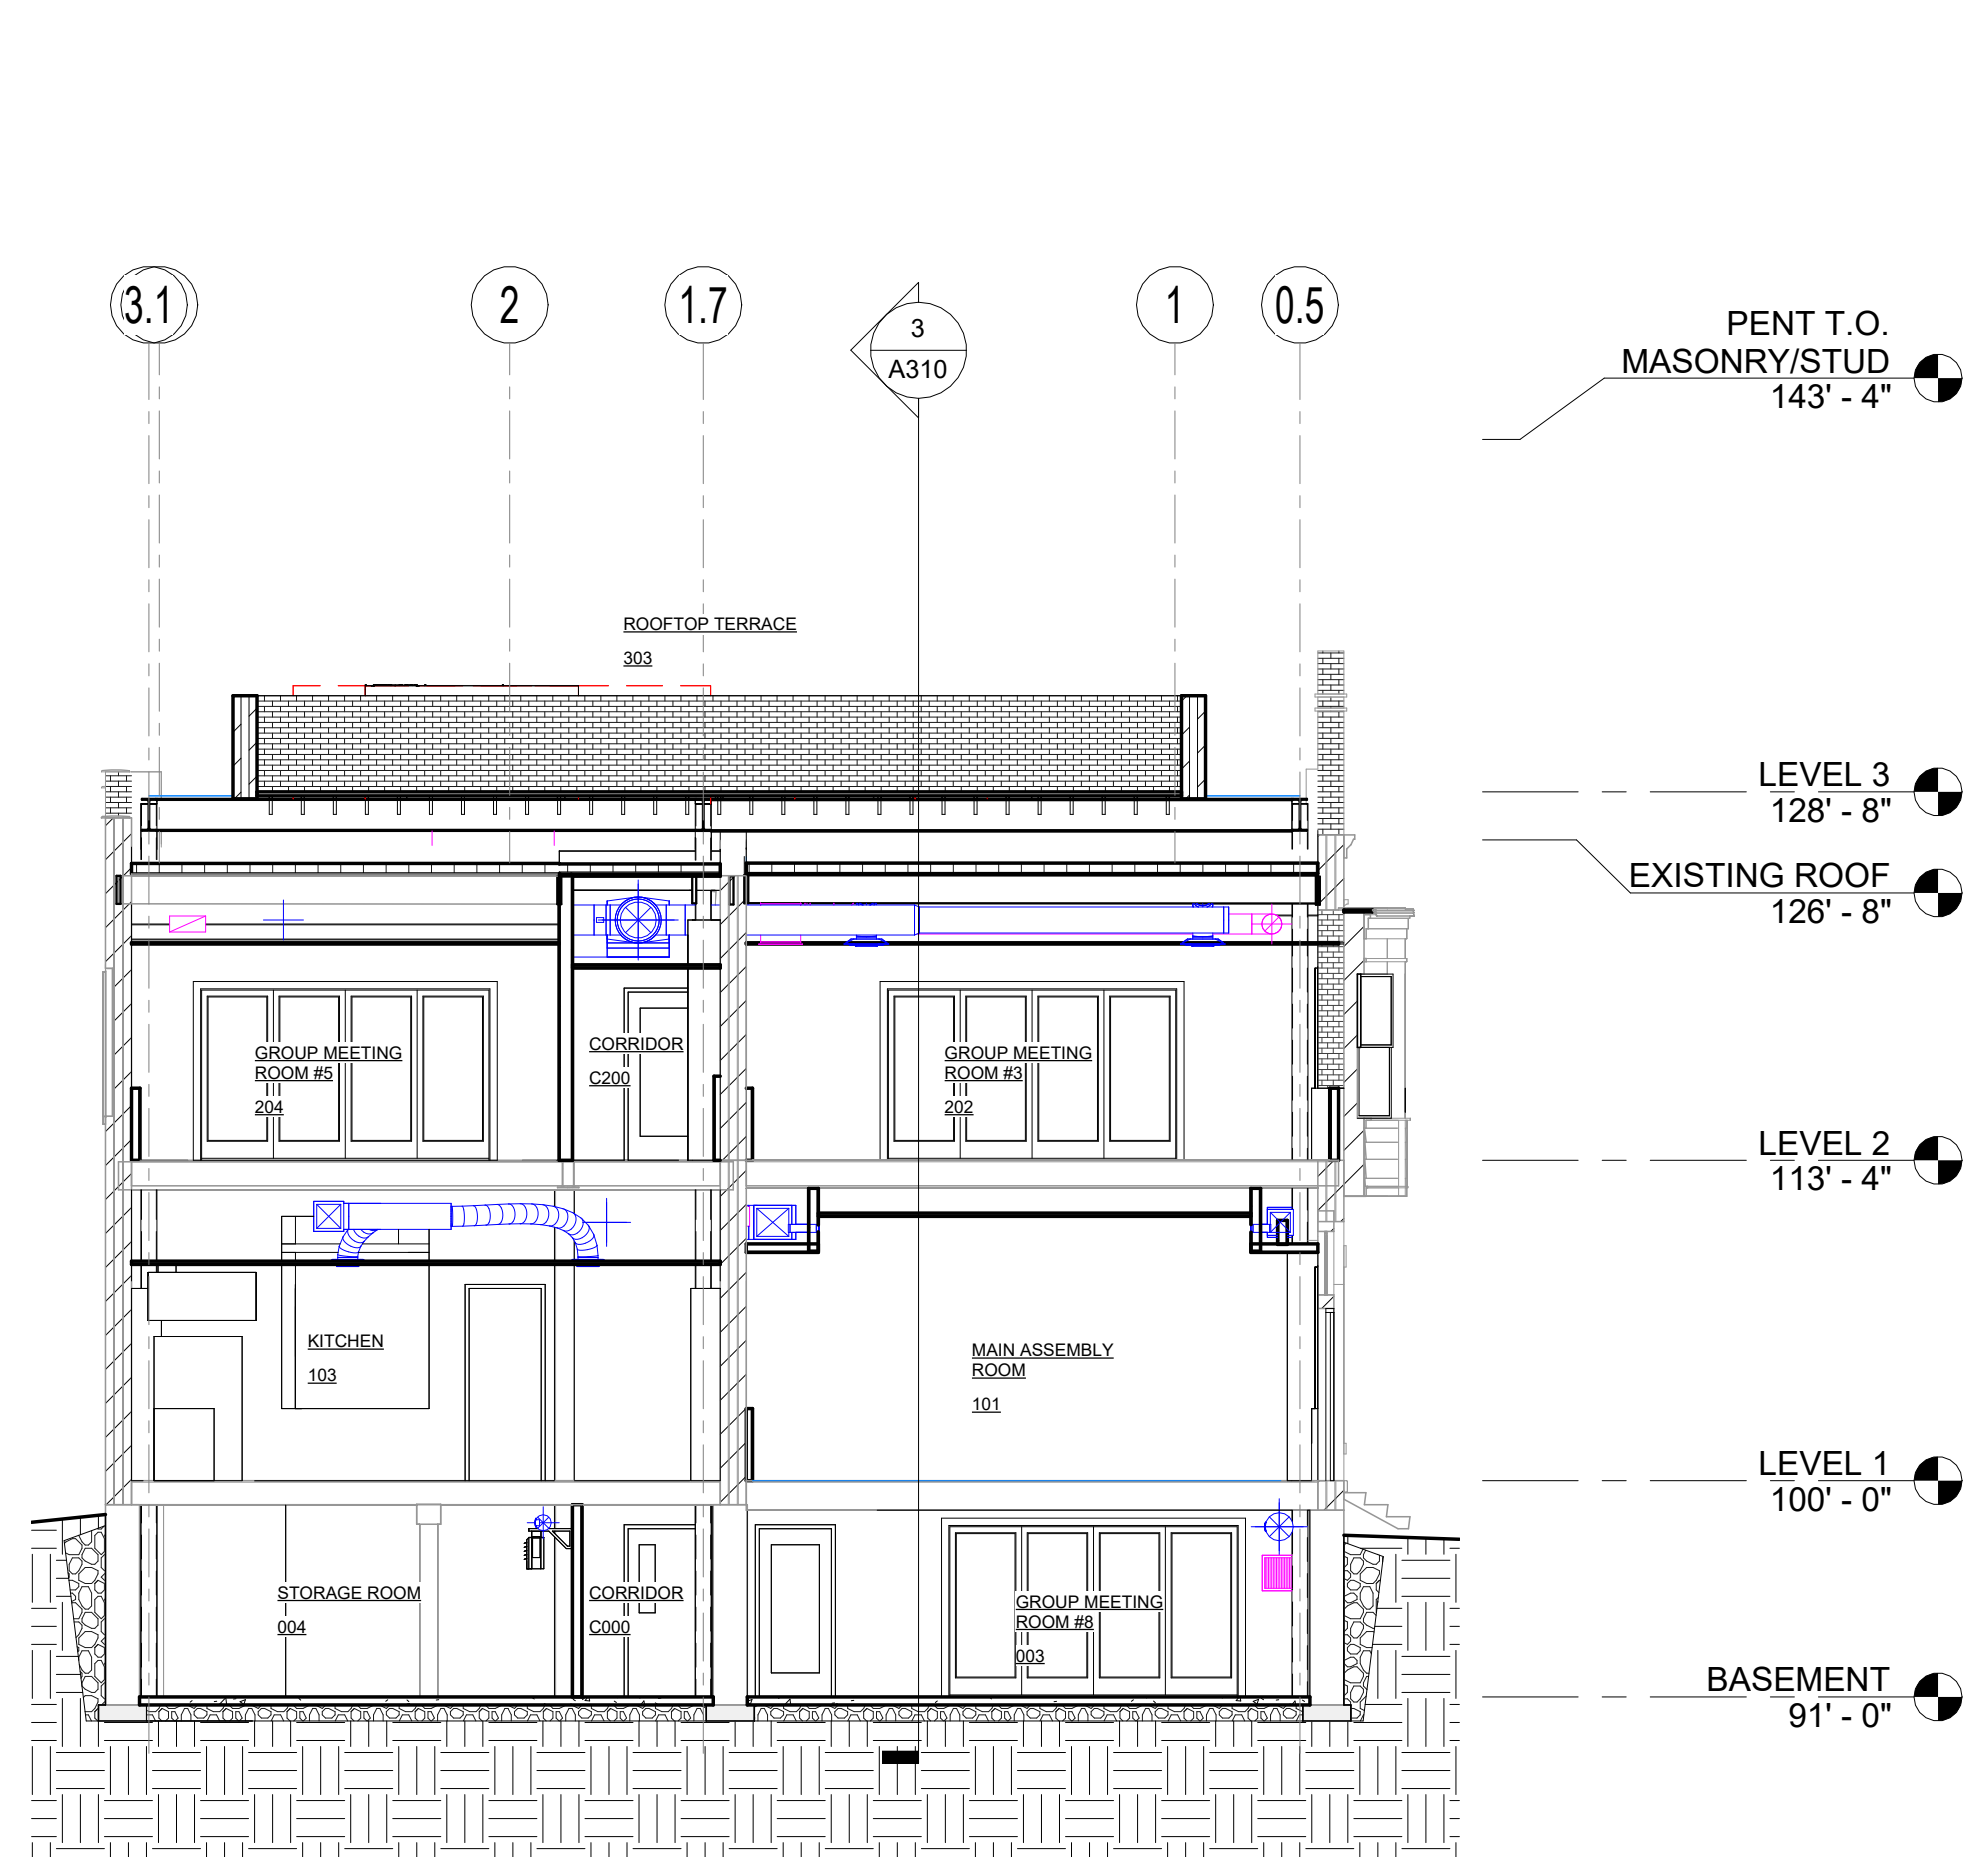

1 EAST-WEST BLDG. SECTION THRU EXISTING
A100/A310 1/8" = 1'-0"

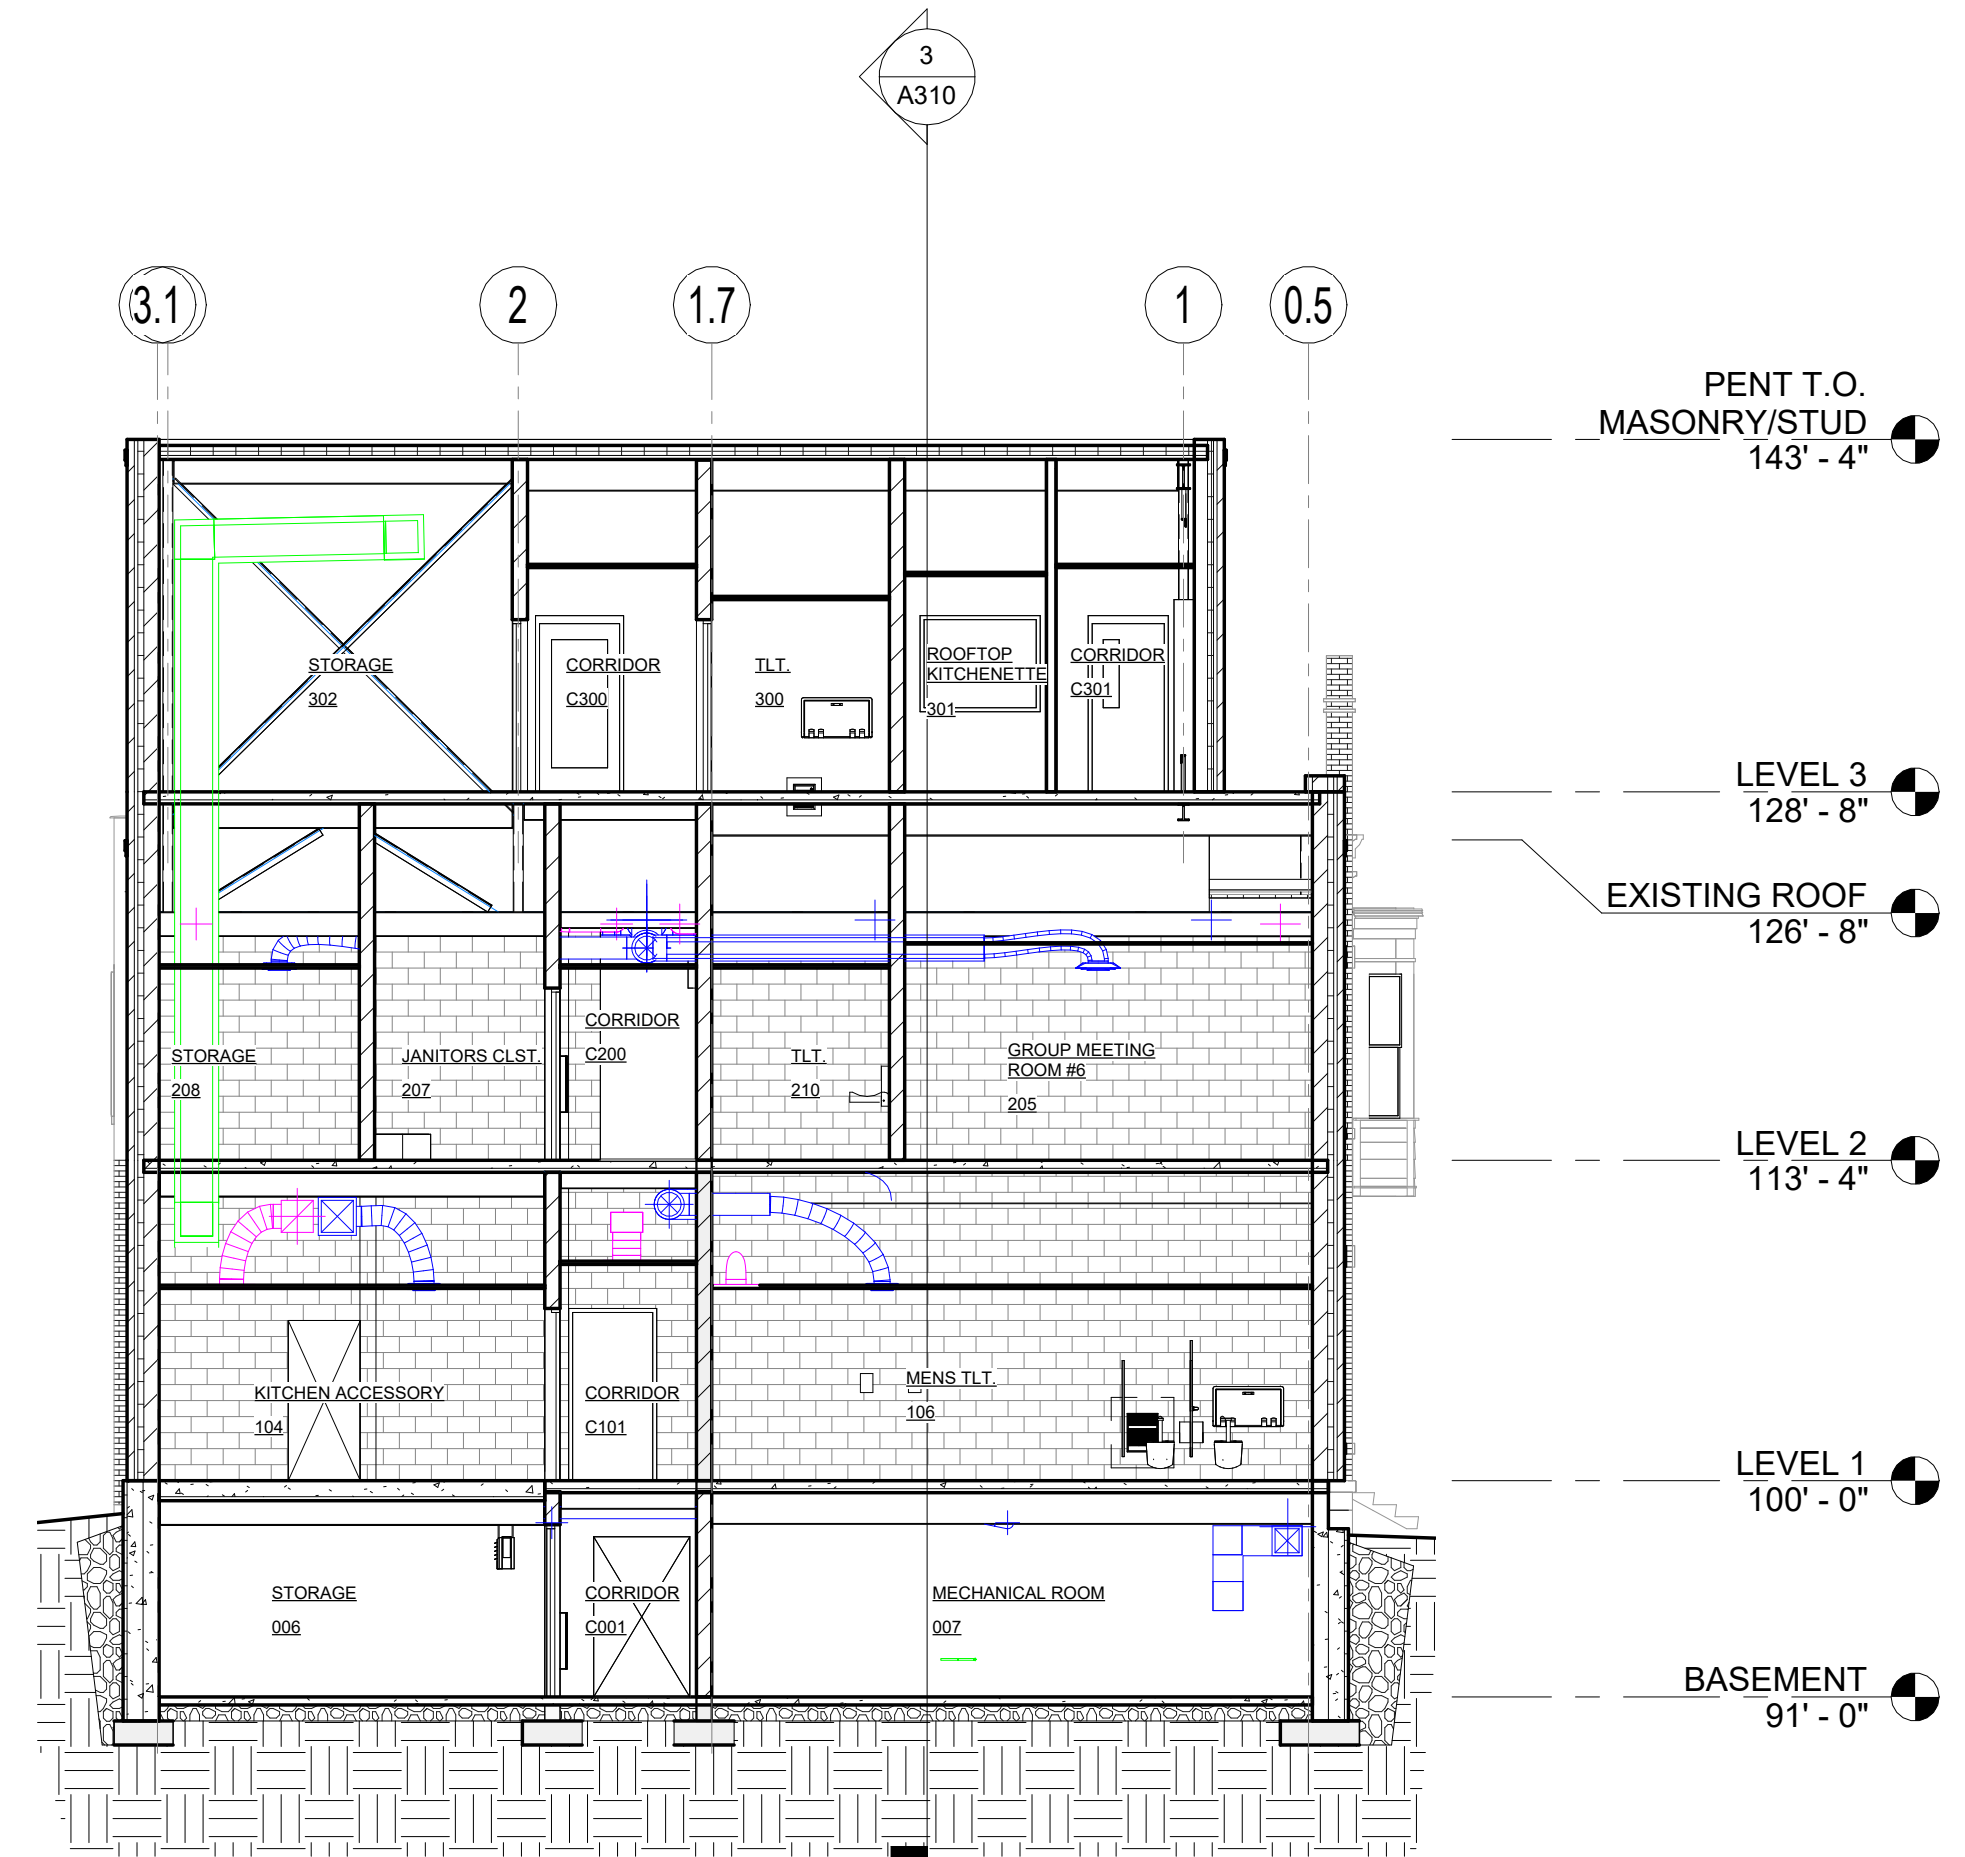

2 EAST-WEST BLDG. SECTION THRU ADDITION
A100/A310 1/8" = 1'-0"

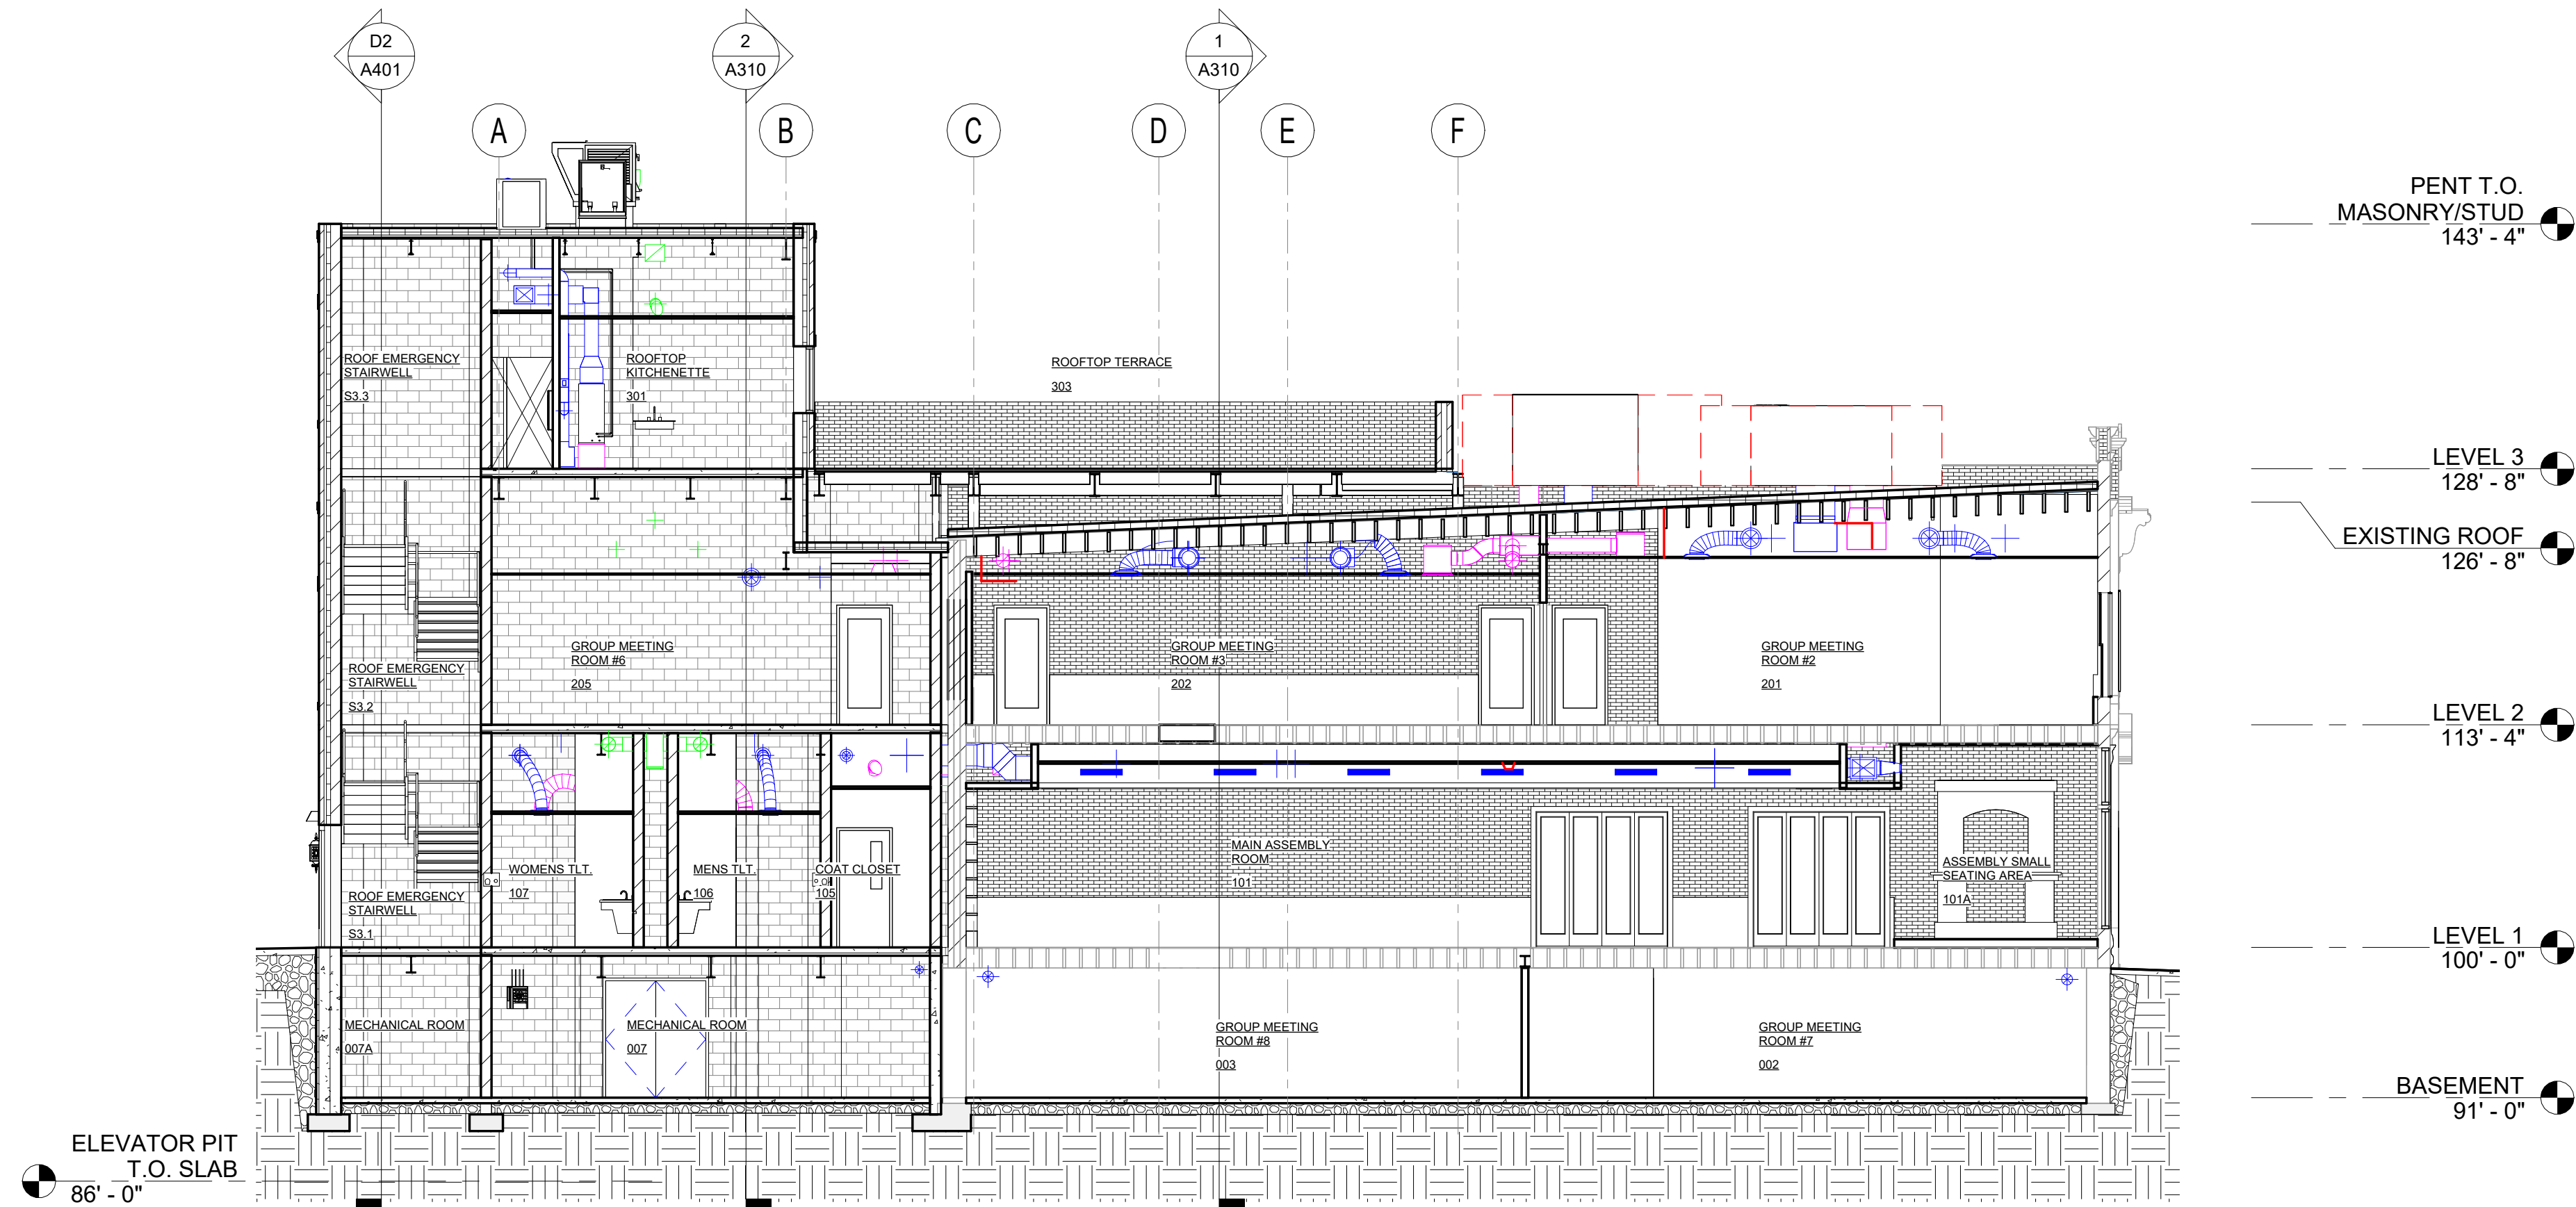

3 NORTH-SOUTH BLDG. SECTION
A100/A310 1/8" = 1'-0"