

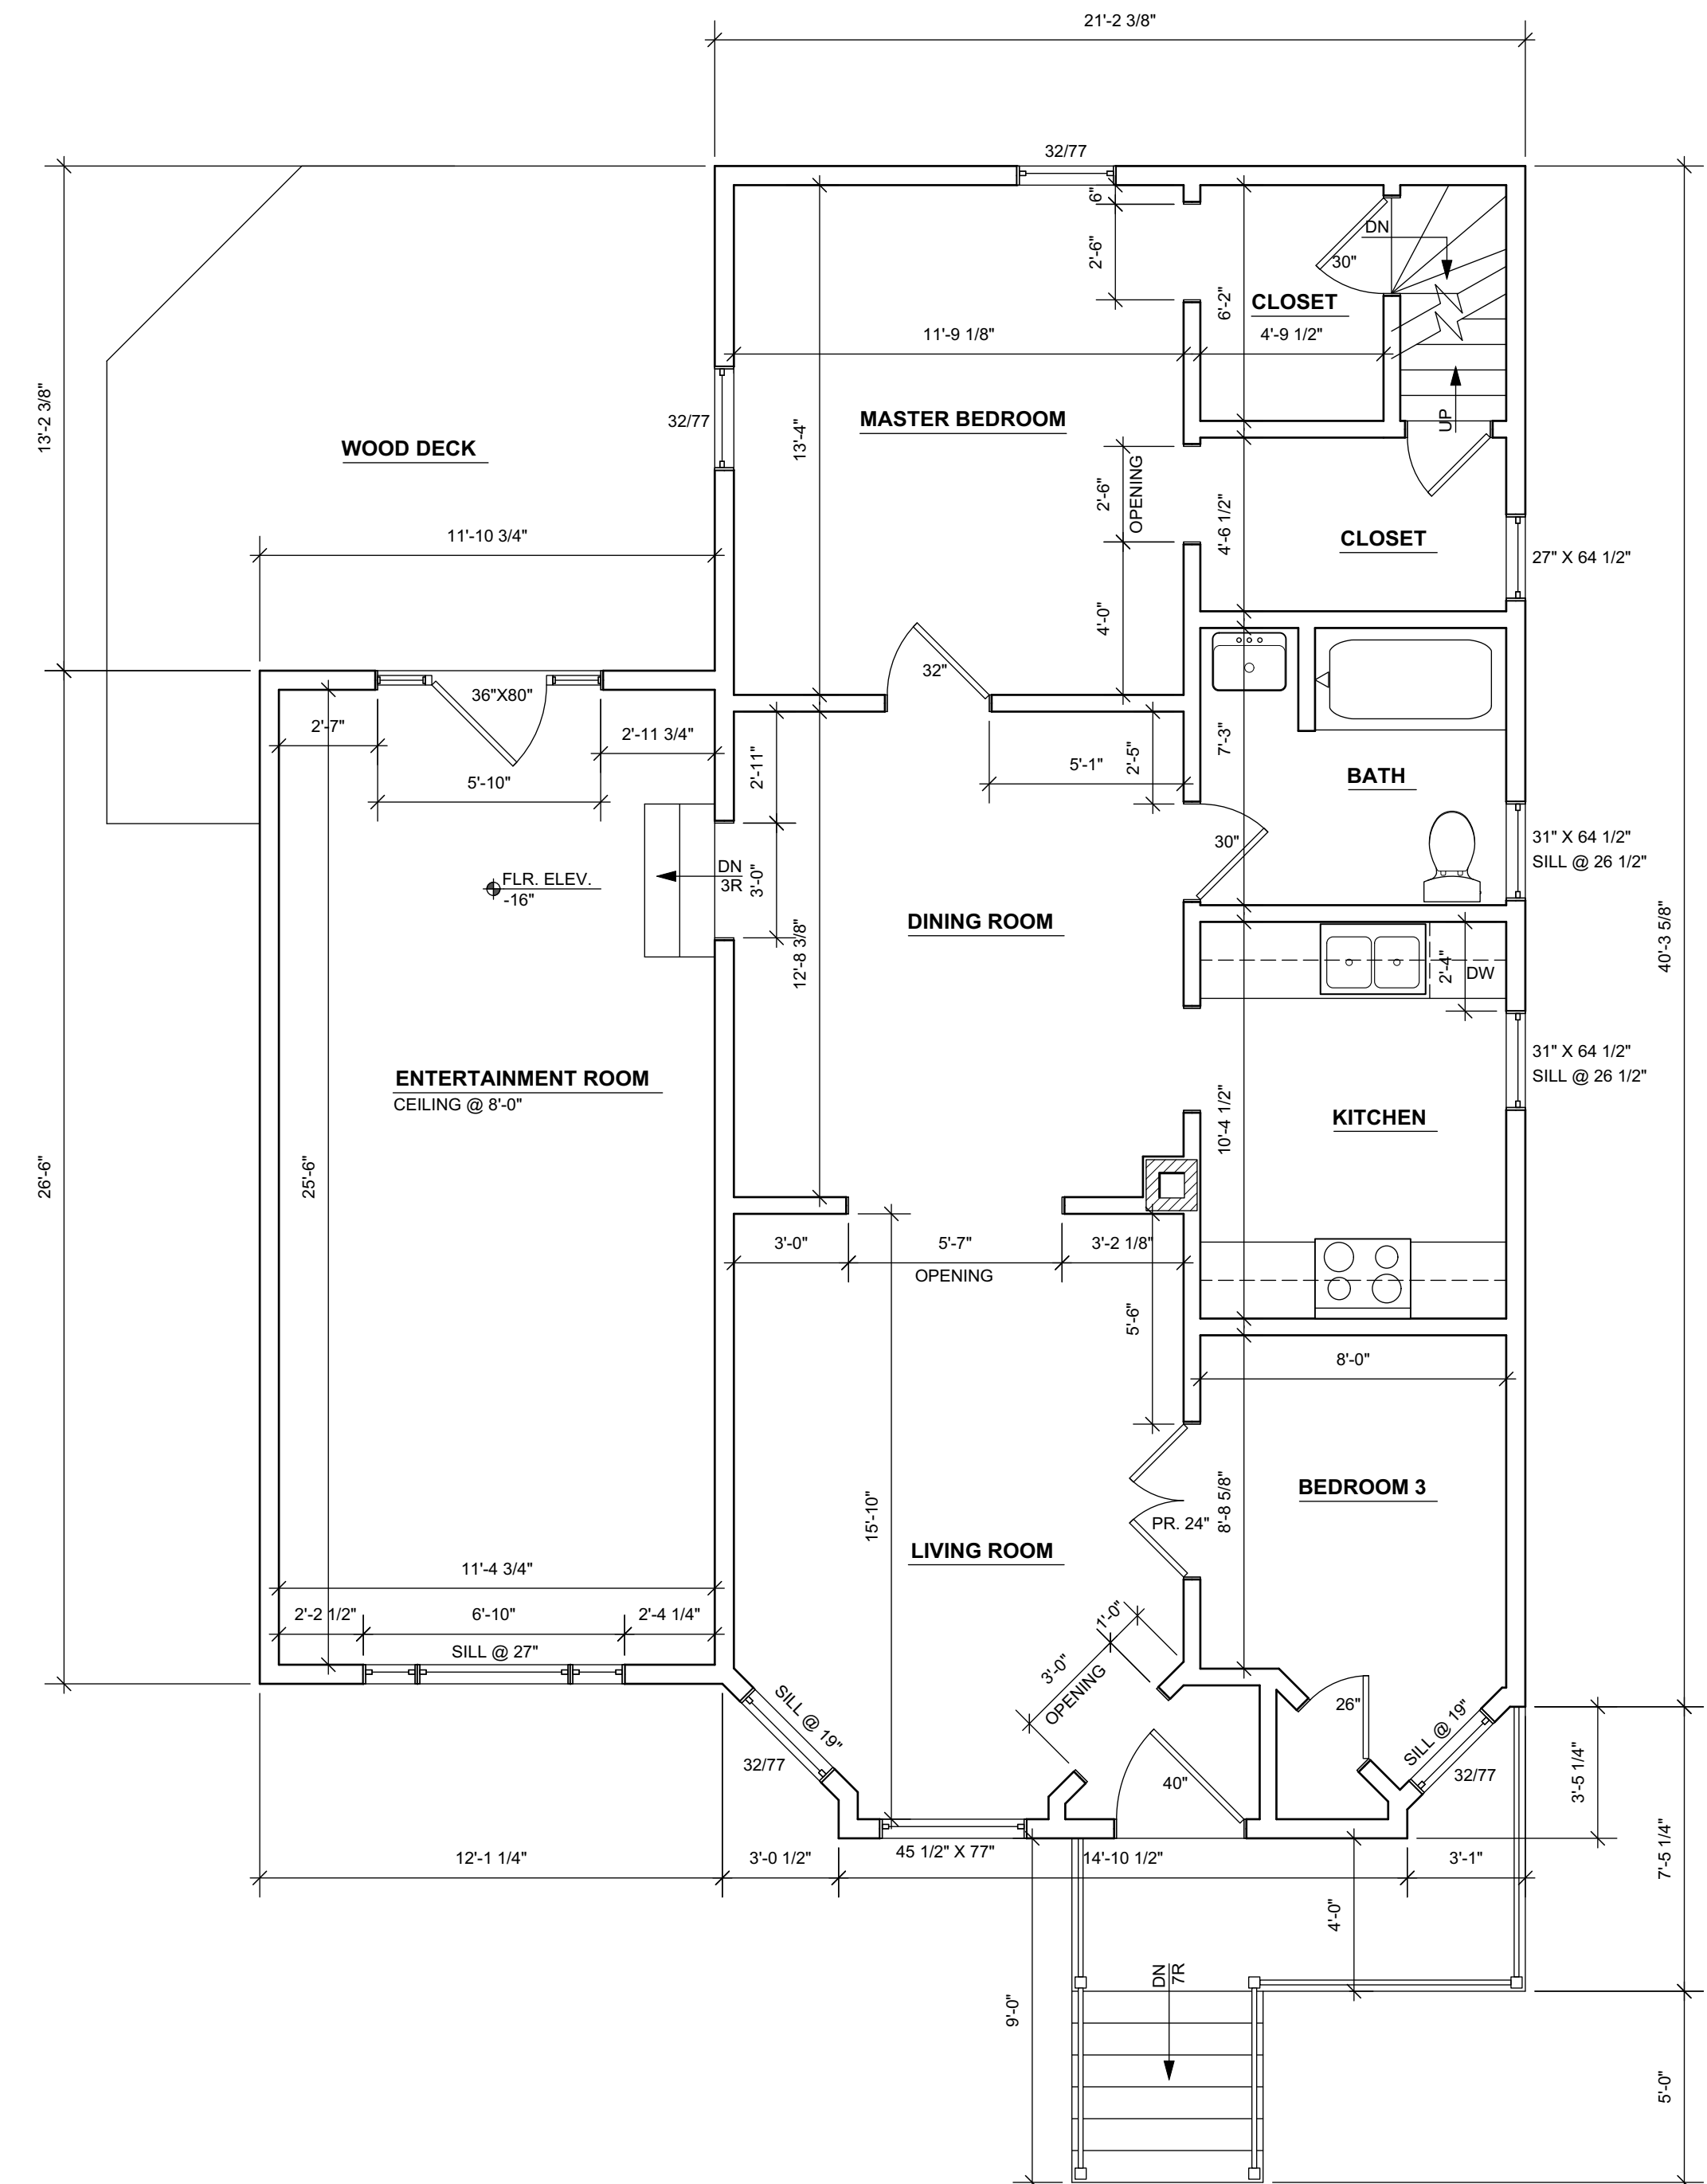



**1** EXISTING BASEMENT PLAN  
SCALE: 1/4" = 1'-0"

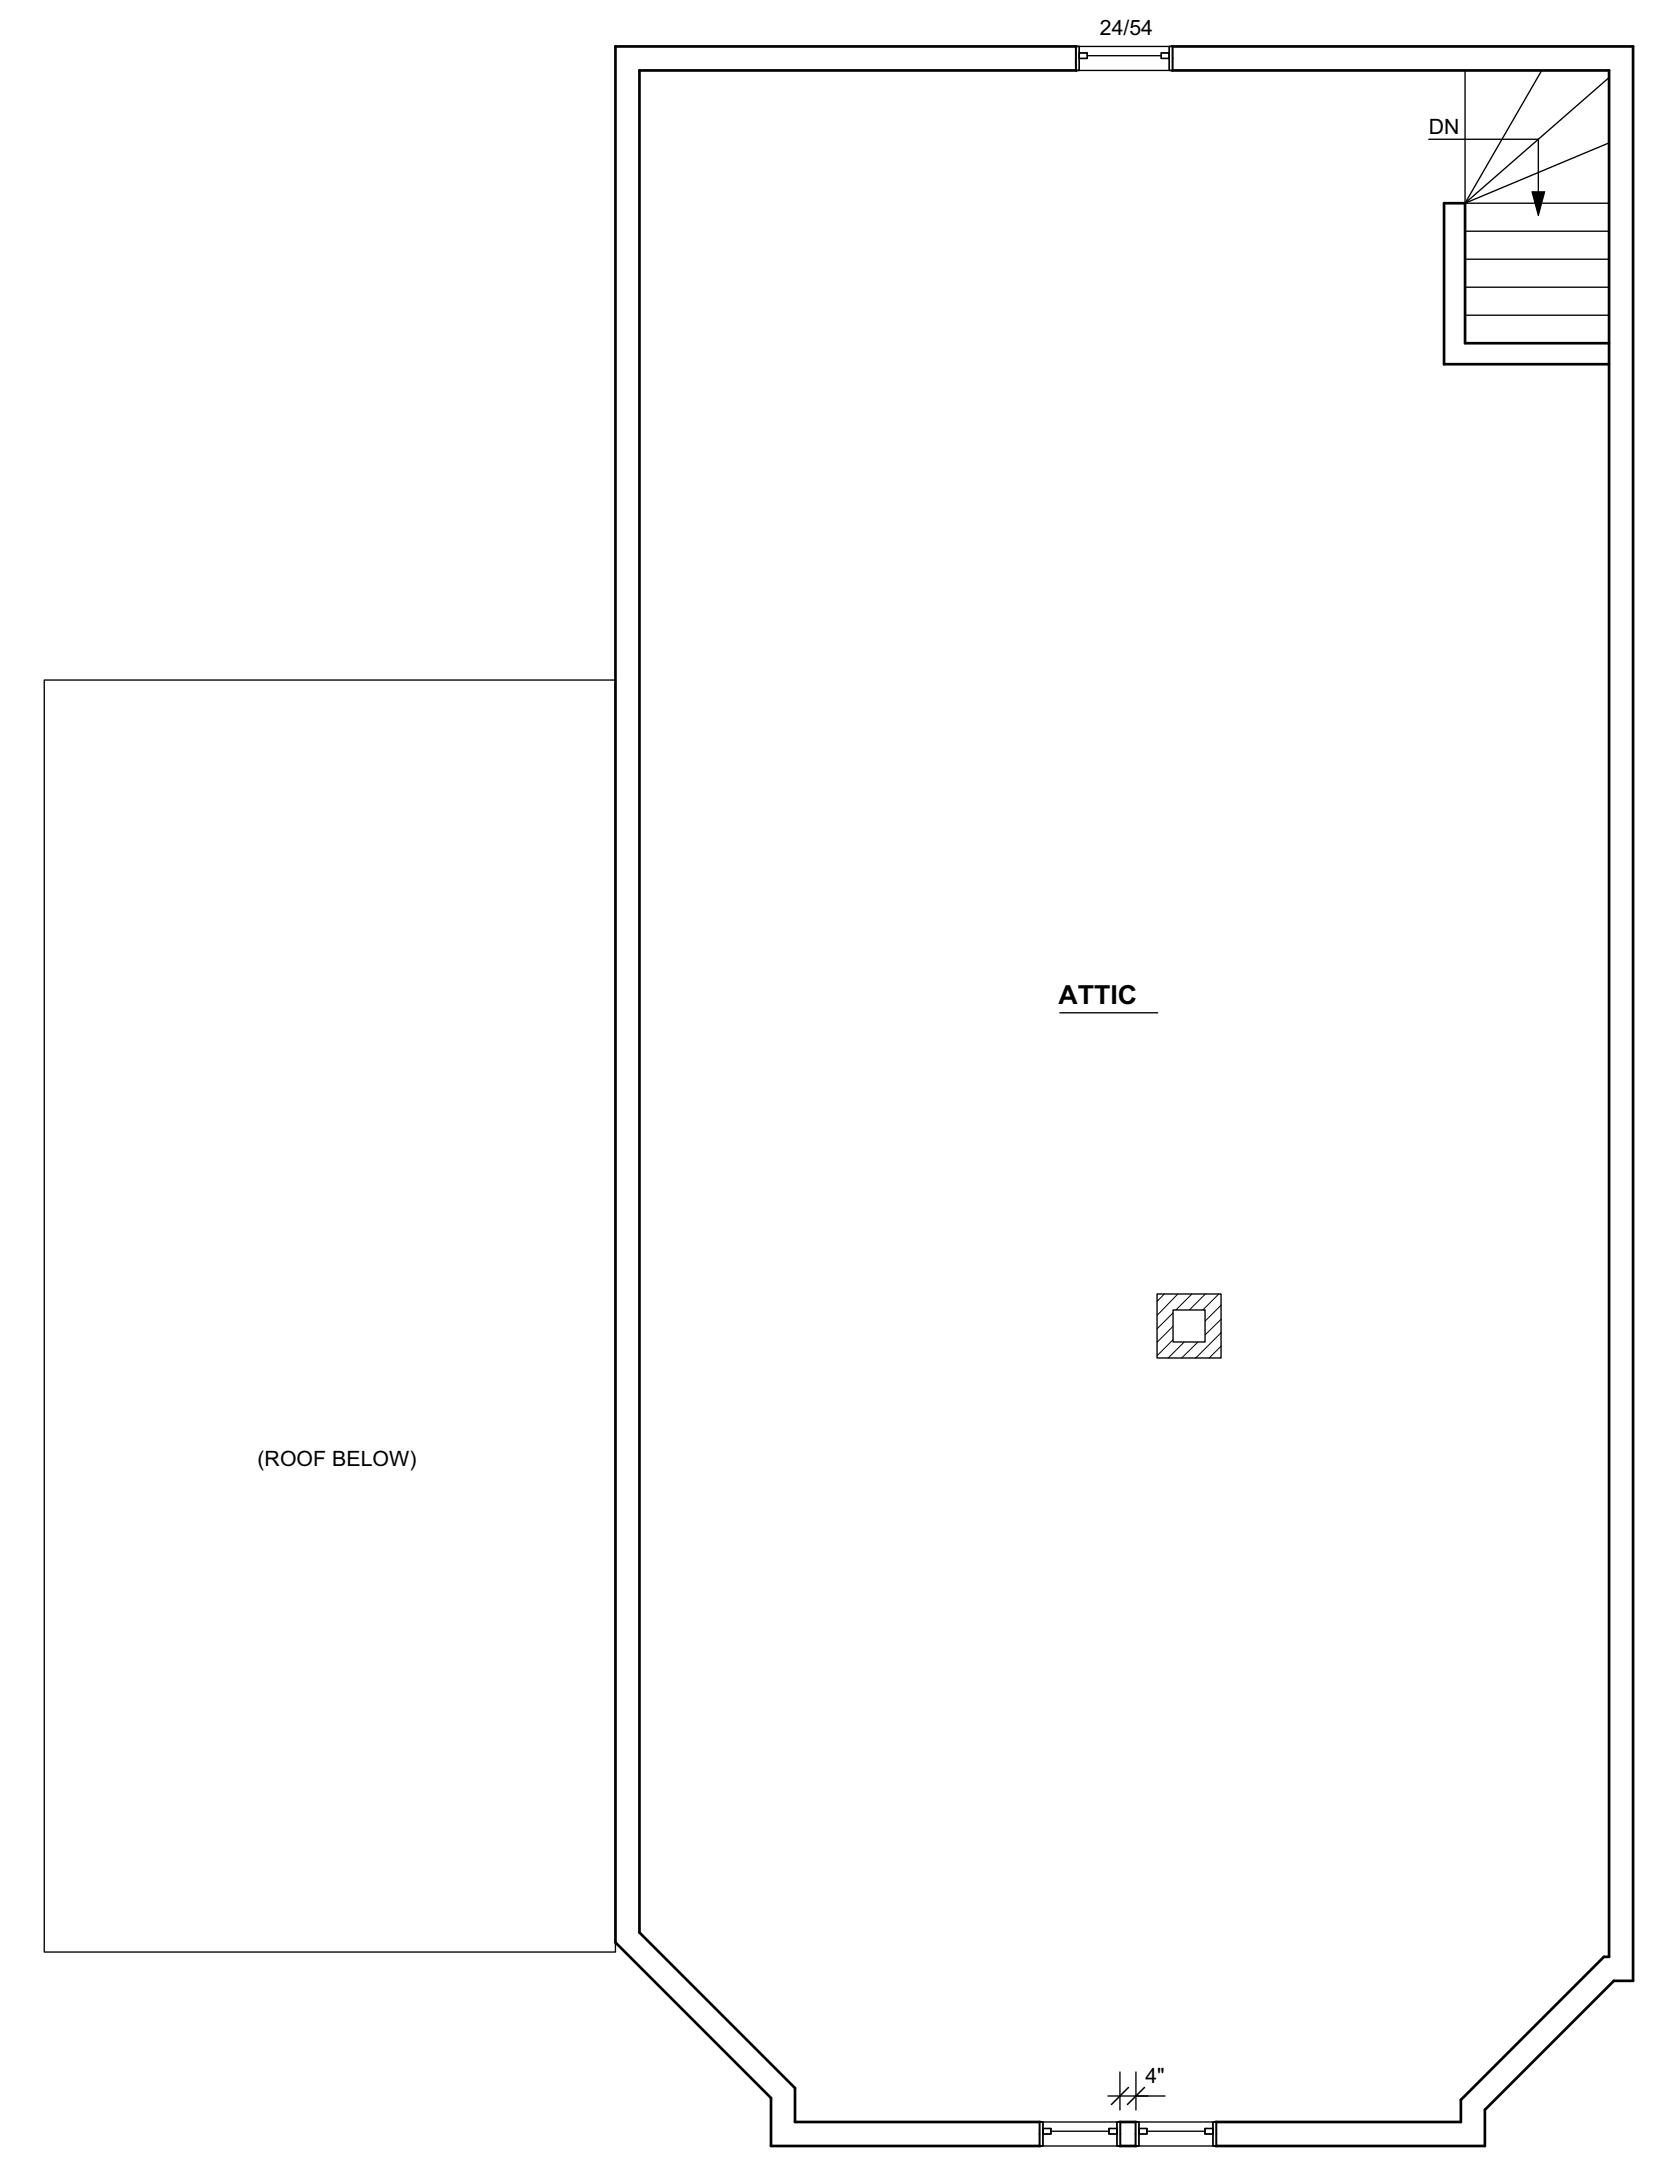

**2** EXISTING FIRST FLOOR PLAN  
SCALE: 1/4" = 1'-0" 1,127 SQ. FT.

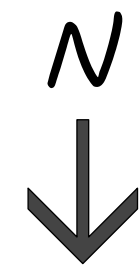

**3** EXISTING SECOND FLOOR PLAN  
SCALE: 1/4" = 1'-0"

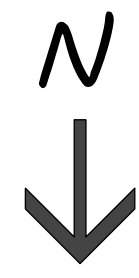

HPC SET 2/4/2020

Project

Sheet Title

EXISTING FLOOR PLANS

Revisions

--/--

Date: 2/4/2020

Job NO.: 19-170

Sheet No.

**A1.0**

**ADDITION and INTERIOR ALTERATIONS TO THE EXISTING SINGLE-FAMILY RESIDENCE**

217 W RESERVOIR AVENUE  
MILWAUKEE, WI 53212

OWNERSHIP OF DOCUMENTS  
This document, and the ideas and design incorporated herein as an instrument of professional service, is the sole property of Koz+i-tec-ture and is not to be used in whole or in part for any other project or purpose without the expressed written authorization of Koz+i-tec-ture.

**Koz+i-tec-ture**  
*It's not simply Architecture, it's Koz+i-tec-ture*

David J. Koscielniak AIA ALA  
12310 West Waterford Avenue  
Greenfield, Wisconsin 53228

Cell: (414) 303-8489  
koz@kozitecture.com  
www.kozitecture.com