


1 EAST EXTERIOR ELEVATION
 A3-00 SCALE - 3/8" = 1'-0"

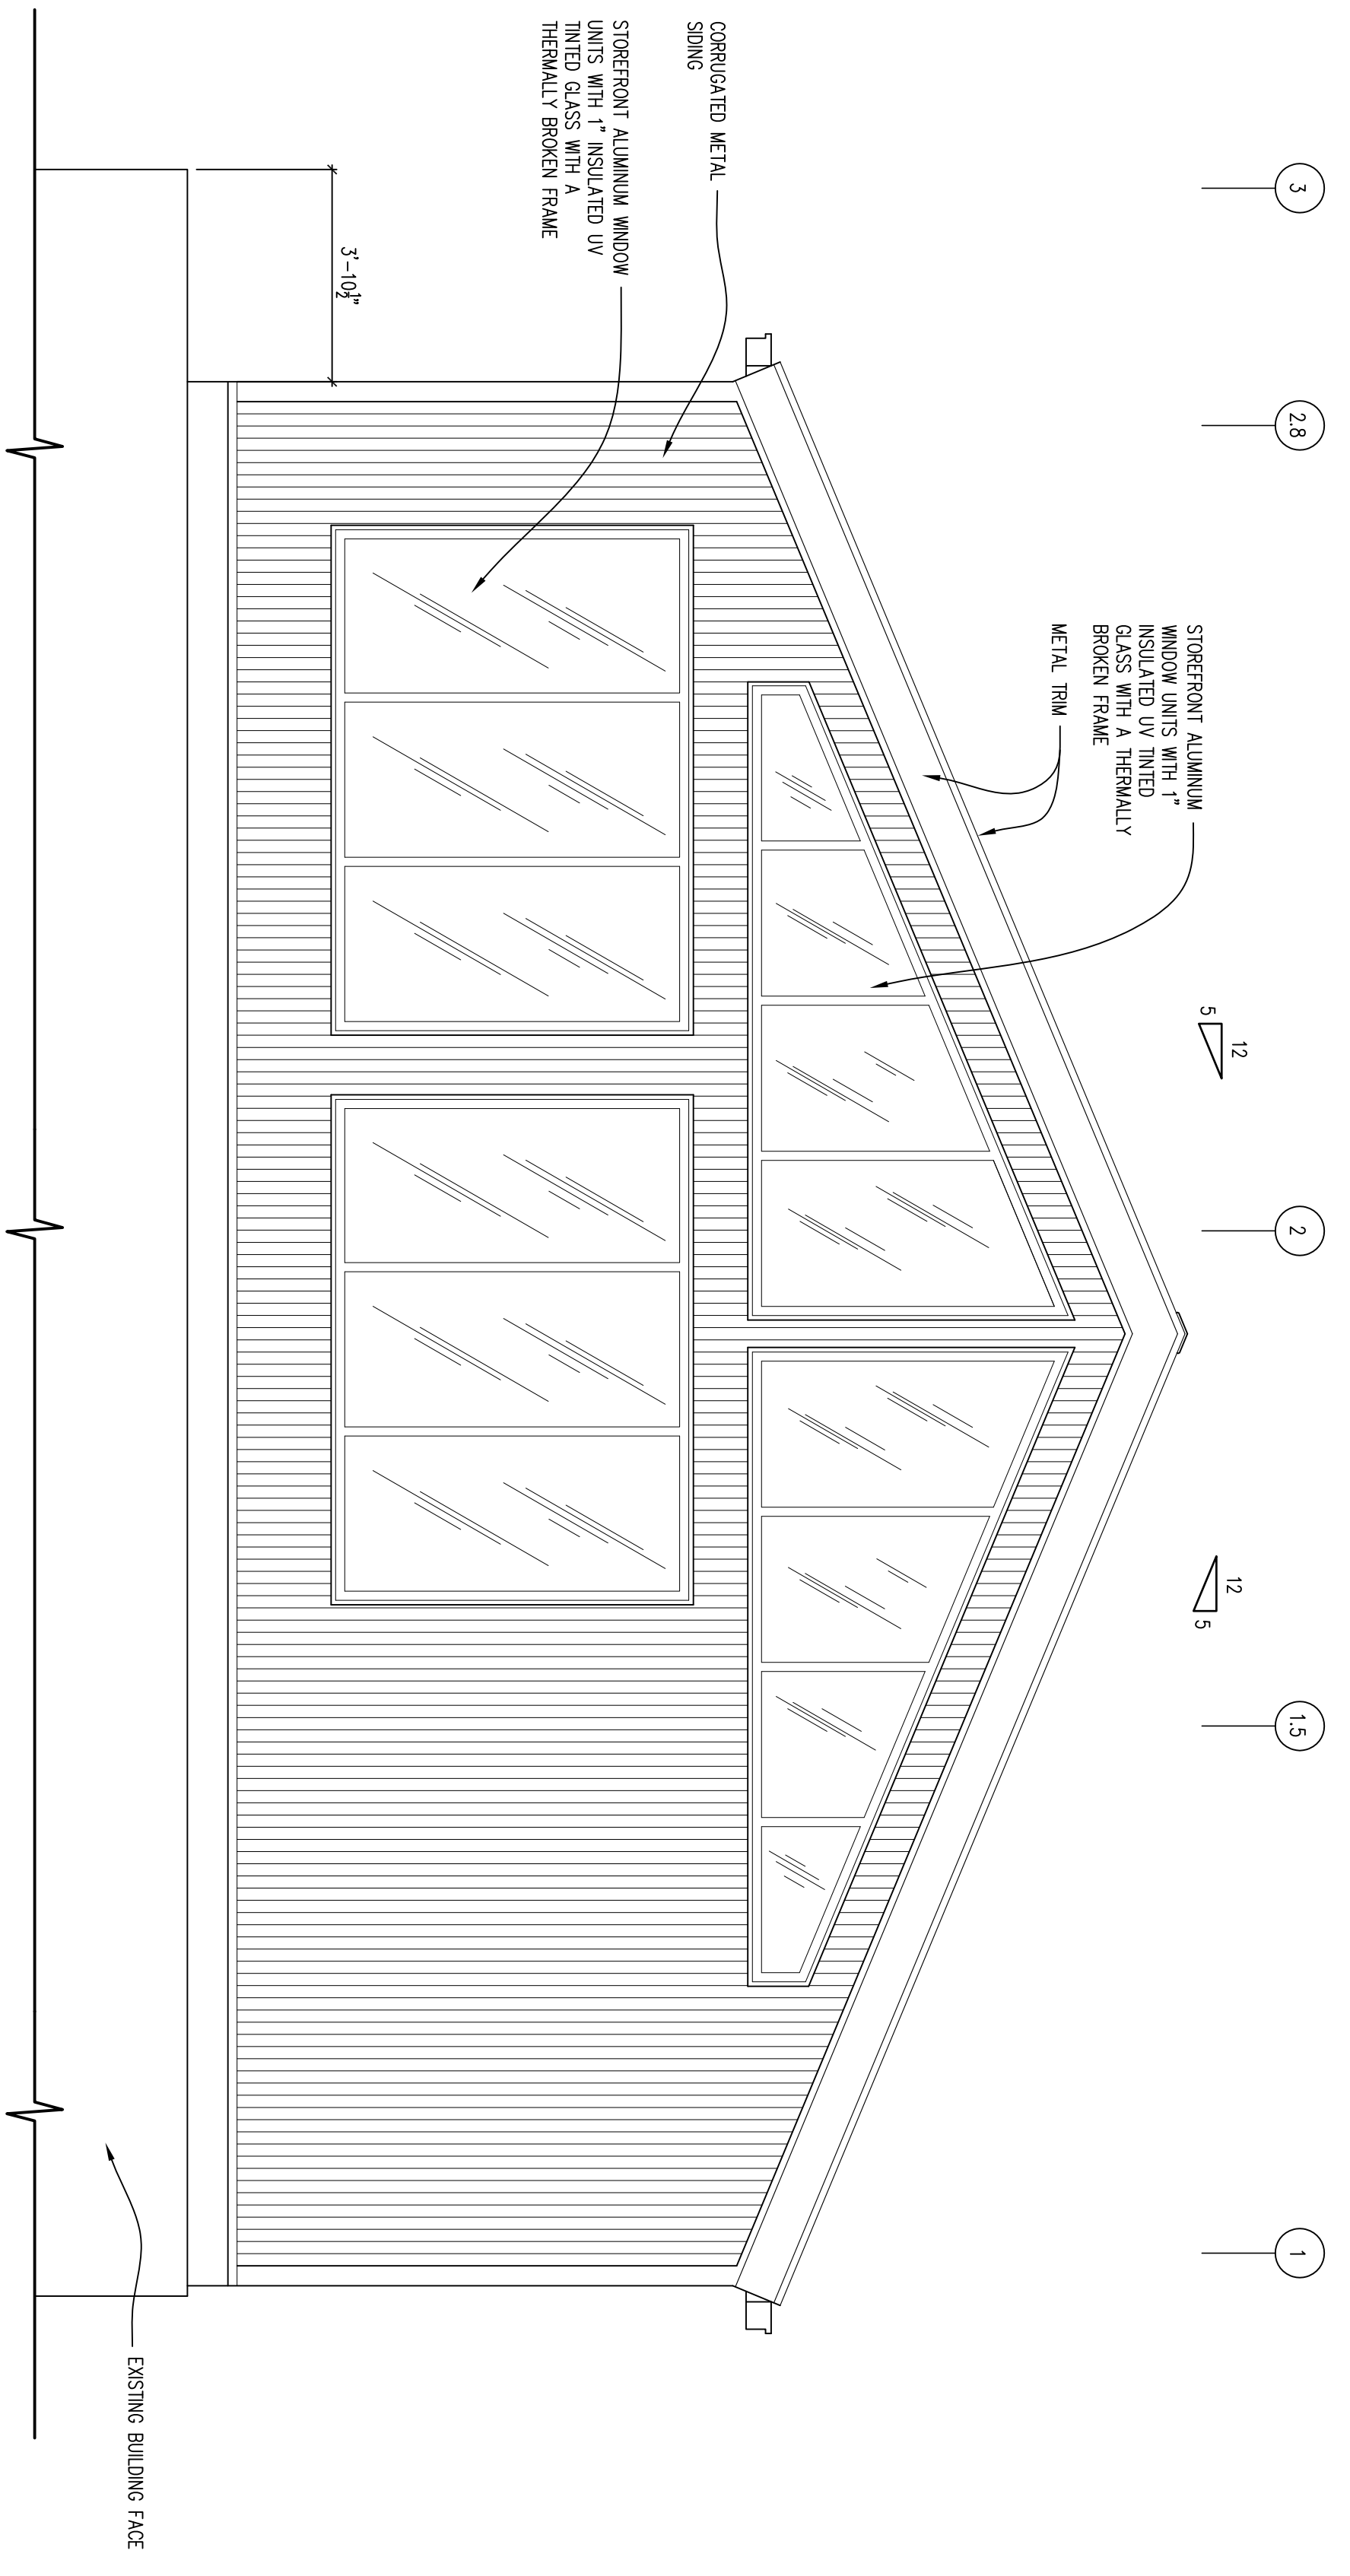

2 WEST EXTERIOR ELEVATION
 A3-00 SCALE - 3/8" = 1'-0"

JOB NO.:
 2015070100
 DRAWN BY:
 TEV

DATE:
 09/20/15
 REVISION DATE:

PROJECT TITLE
 EVOLUTION MILWAUKEE
 1023 NORTH OLD WORLD 3rd STREET
 MILWAUKEE, WISCONSIN 53203

ROOF TOP EXTERIOR ELEVATION

DESIGN LLC
 P.O. BOX 2022
 MILWAUKEE, WISCONSIN 53071
 414-729-9183

VAVRCA

A3-00