



PARTIAL NORTH & SOUTH ELEVATIONS

Minor Chimney to be removed

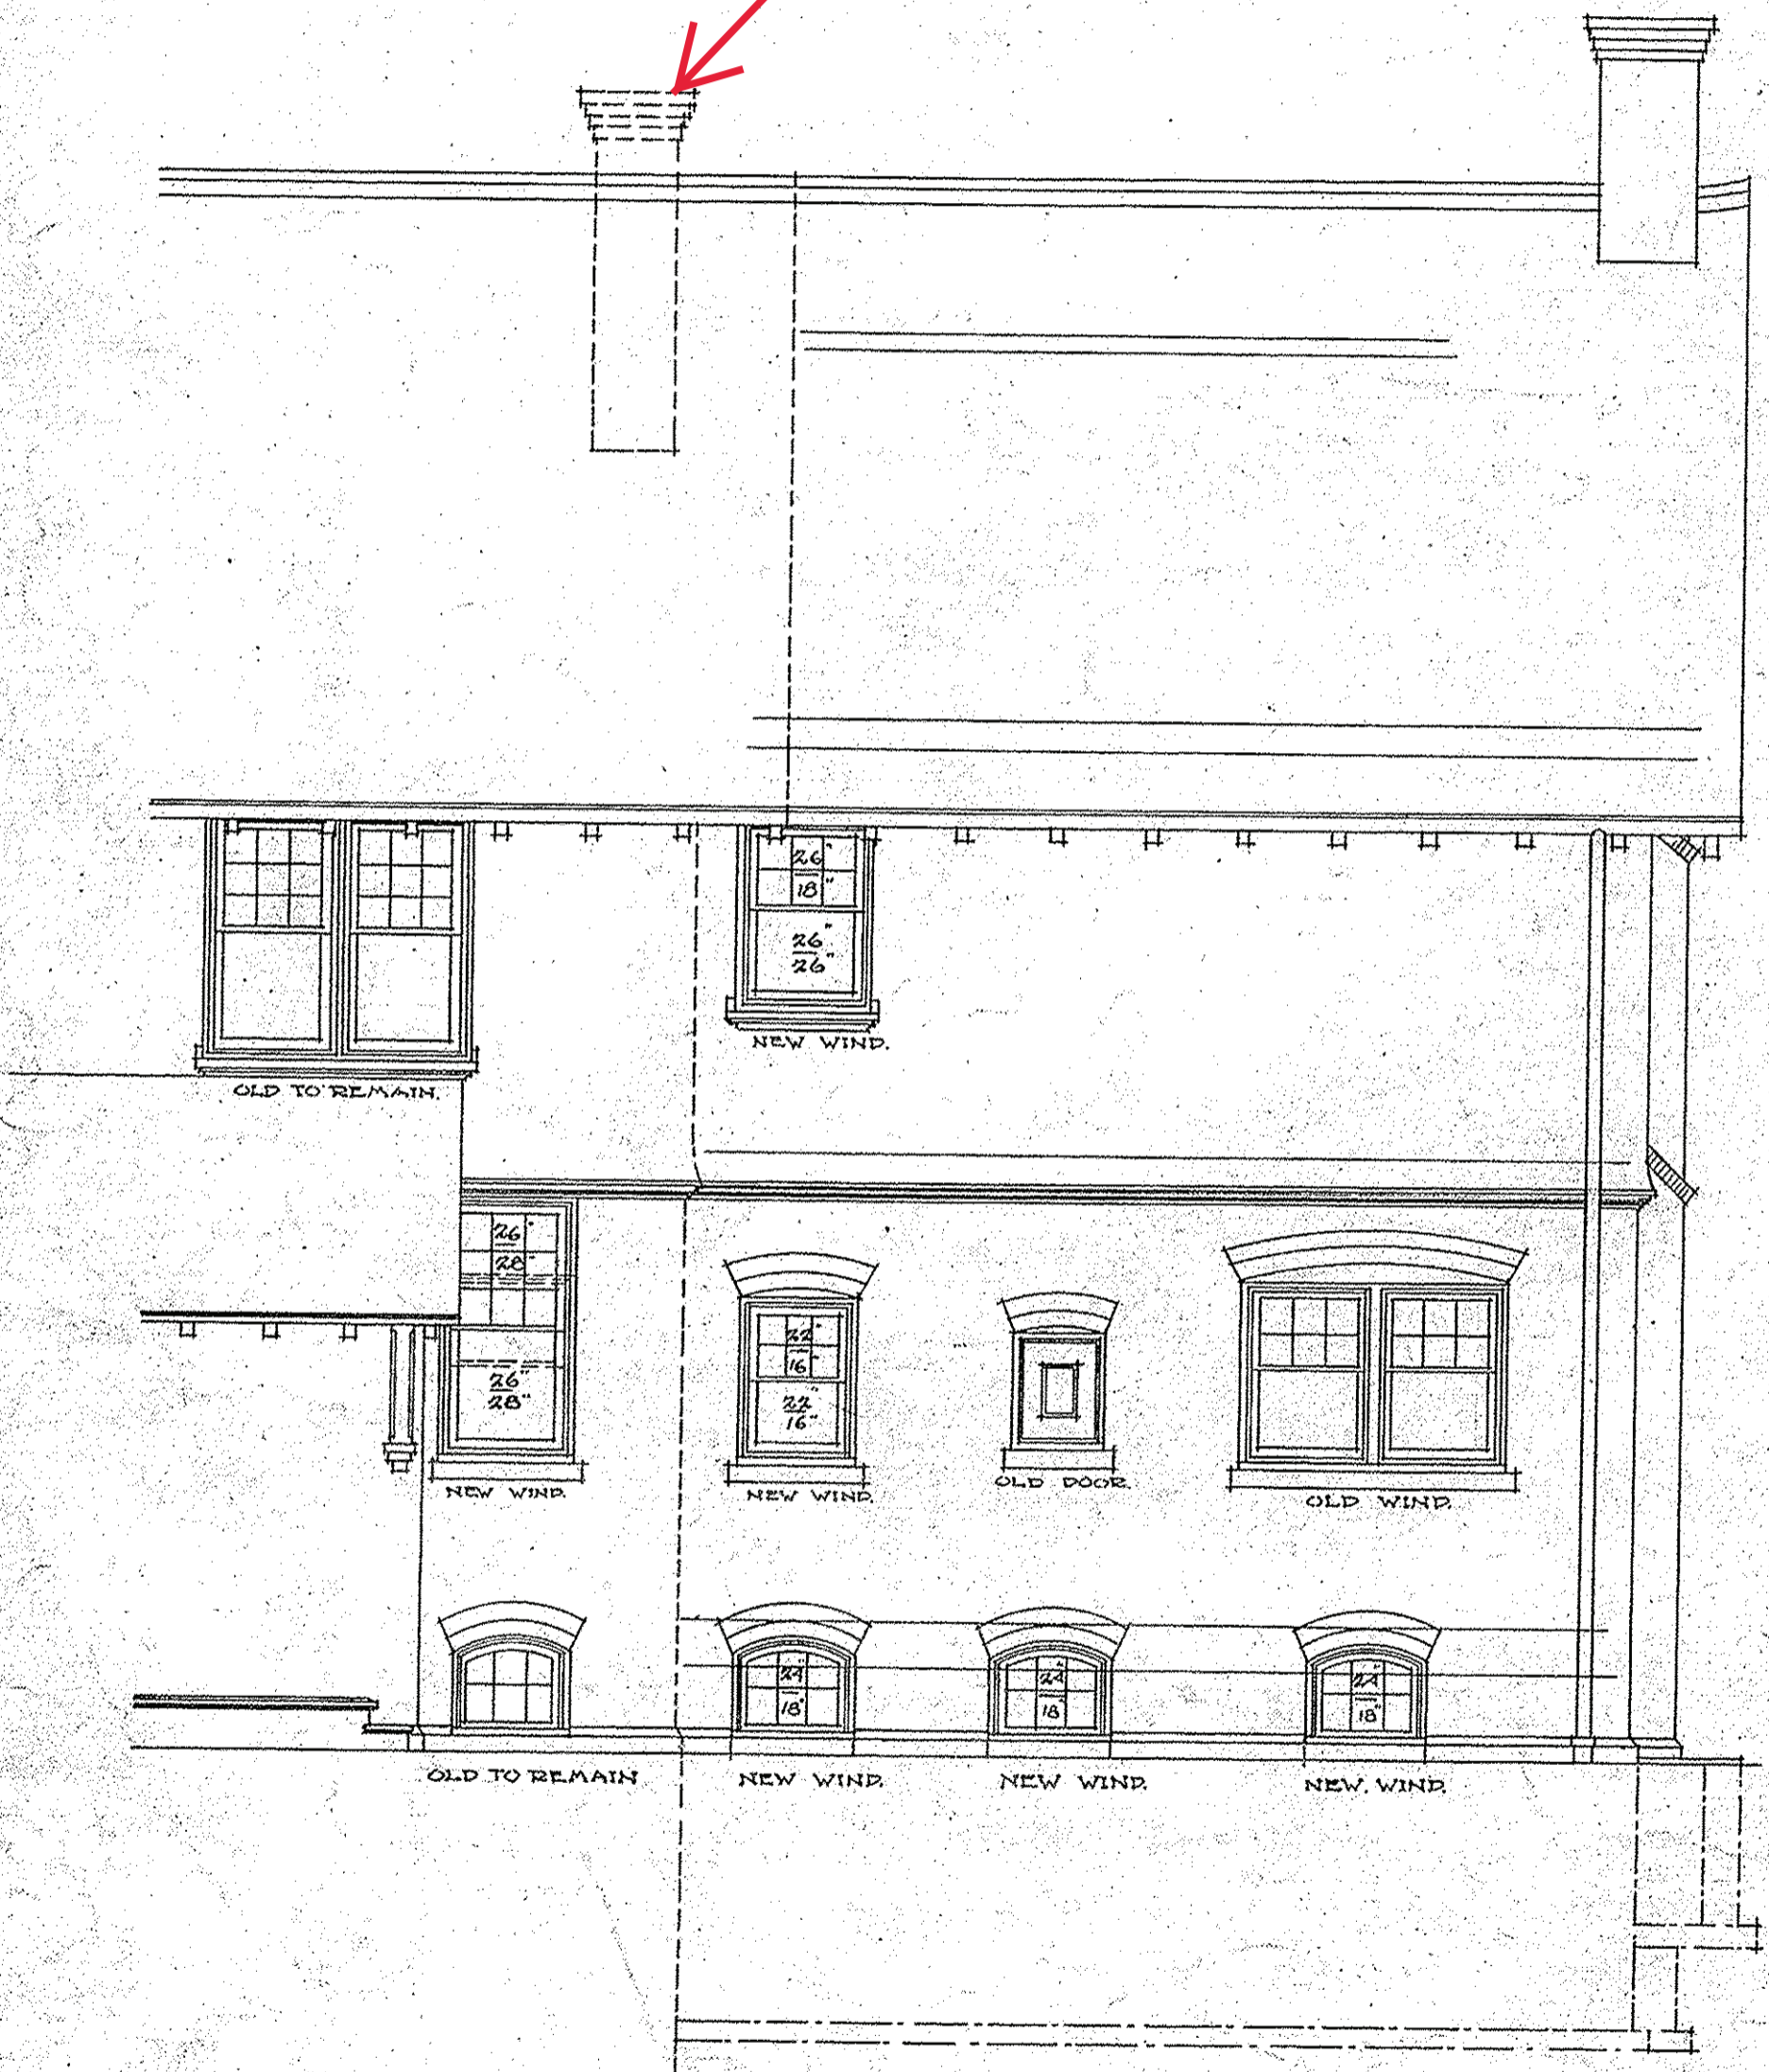


◊ NORTH ELEVATION ◊
◊ SCALE 1/4" = 1'-0" ◊

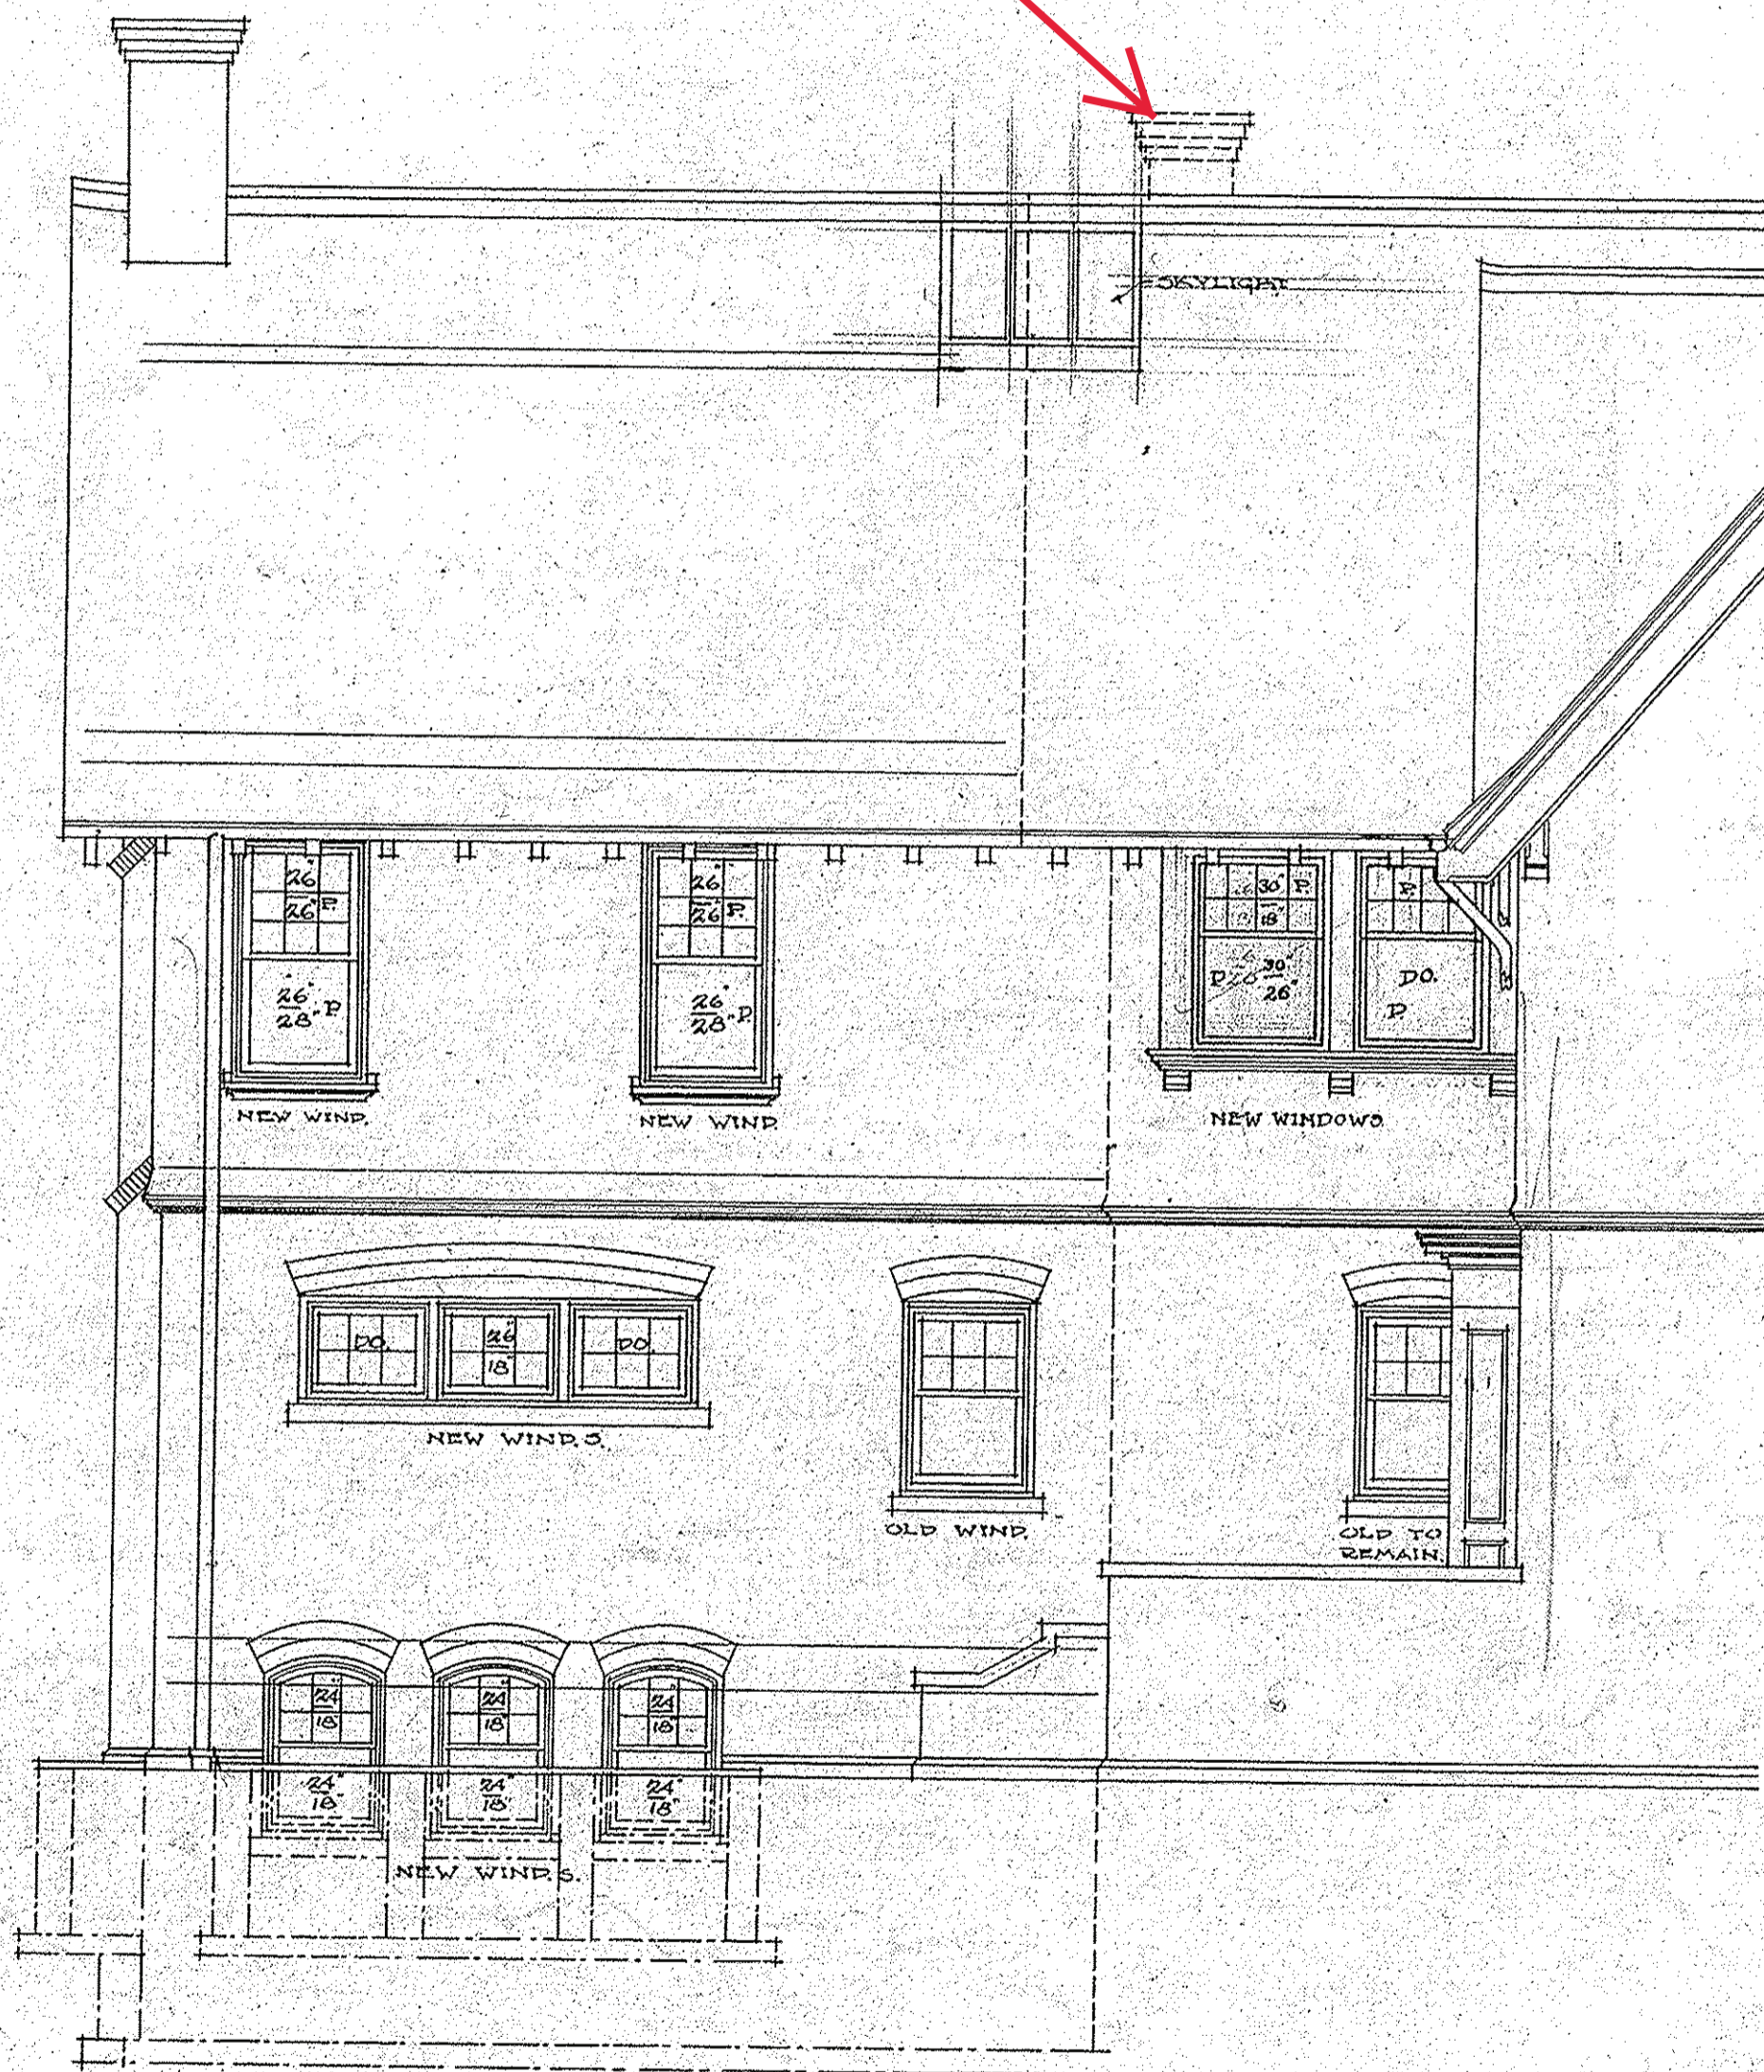


◊ SOUTH ELEVATION ◊
◊ SCALE 1/4" = 1'-0" ◊

PARTIAL REAR ELEVATION


Minor Chimney to be removed

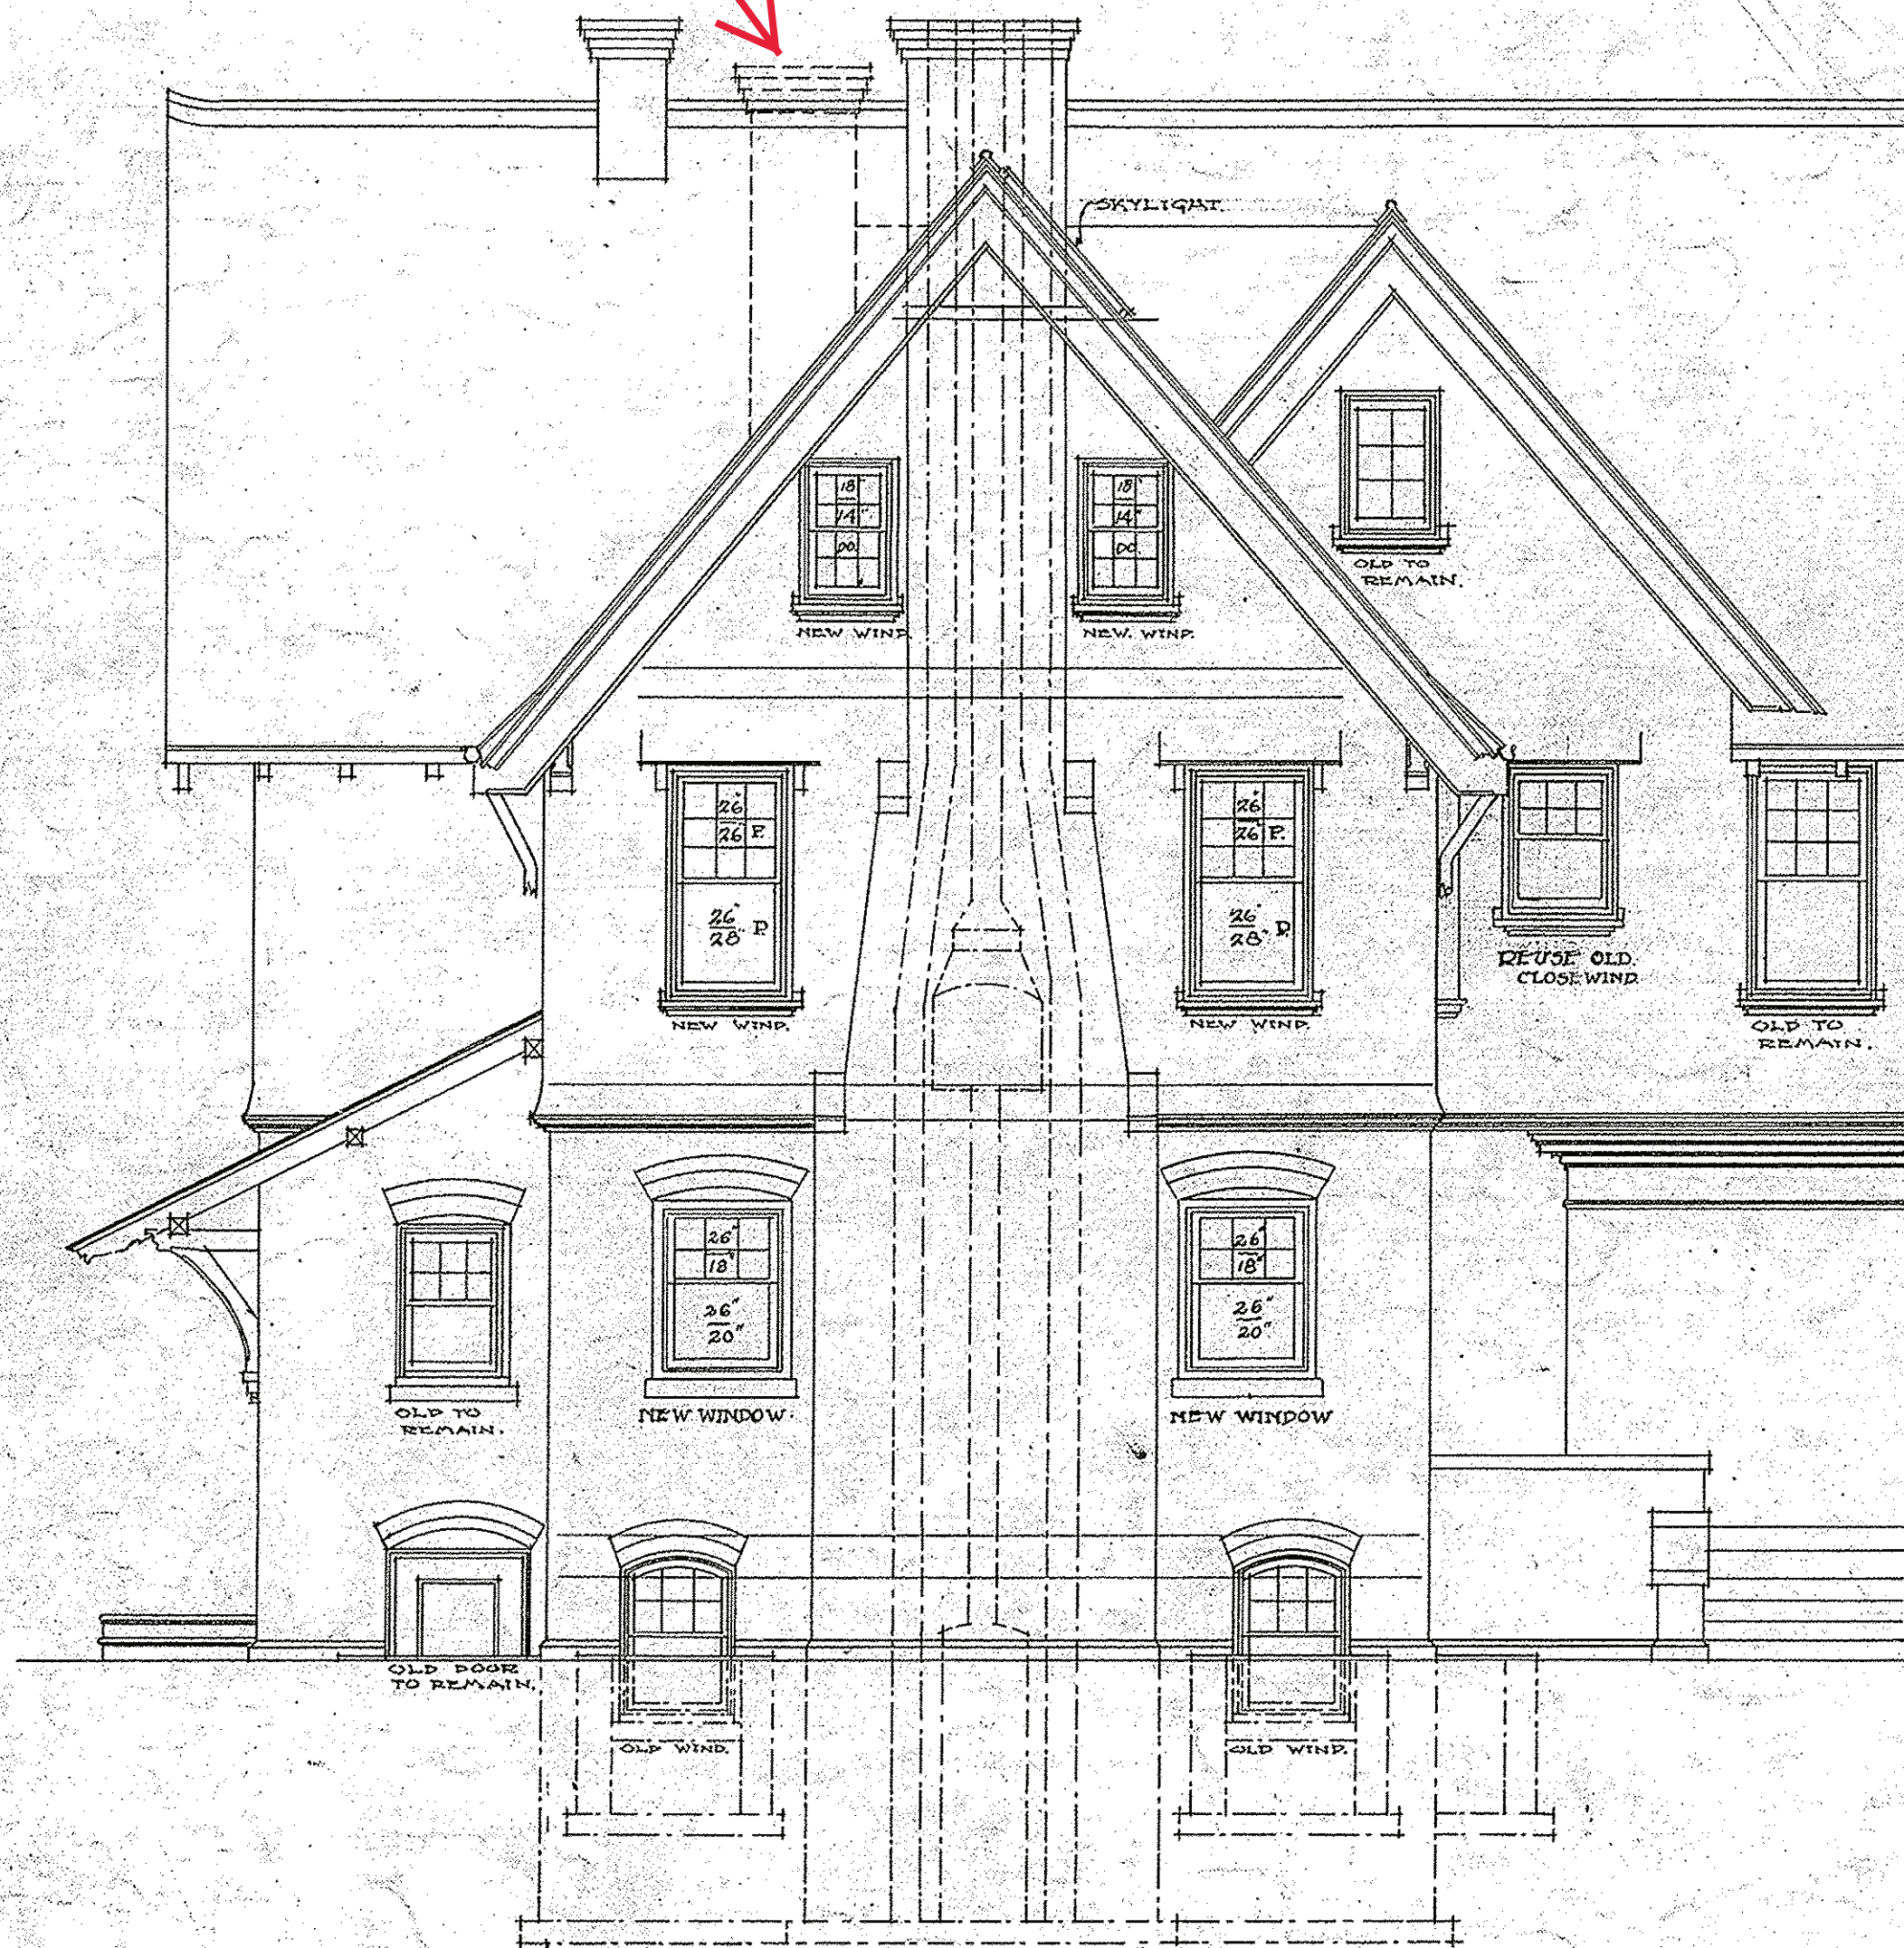

REAR ELEVATION
SCALE 3/4"=1'-0"

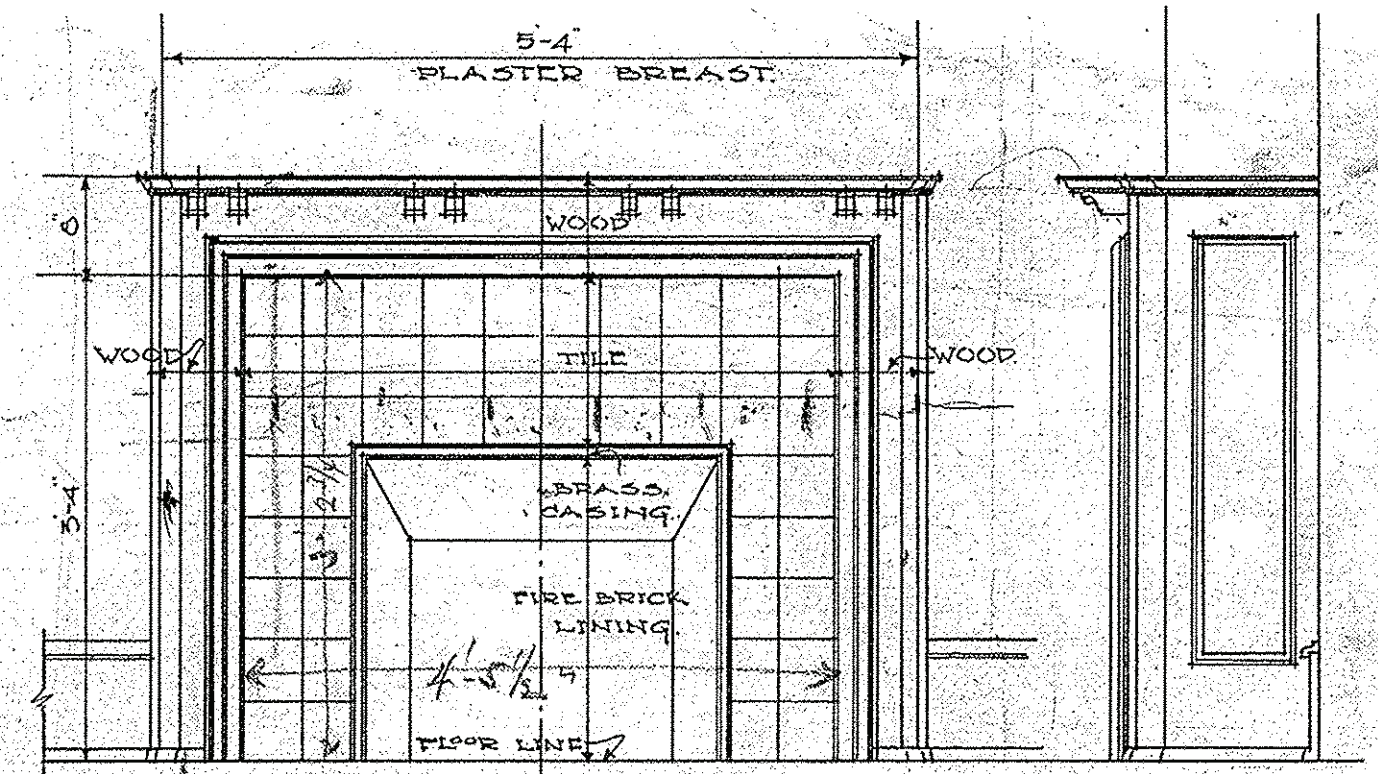


FRONT ELEVATION OF MANTEL
END VIEW

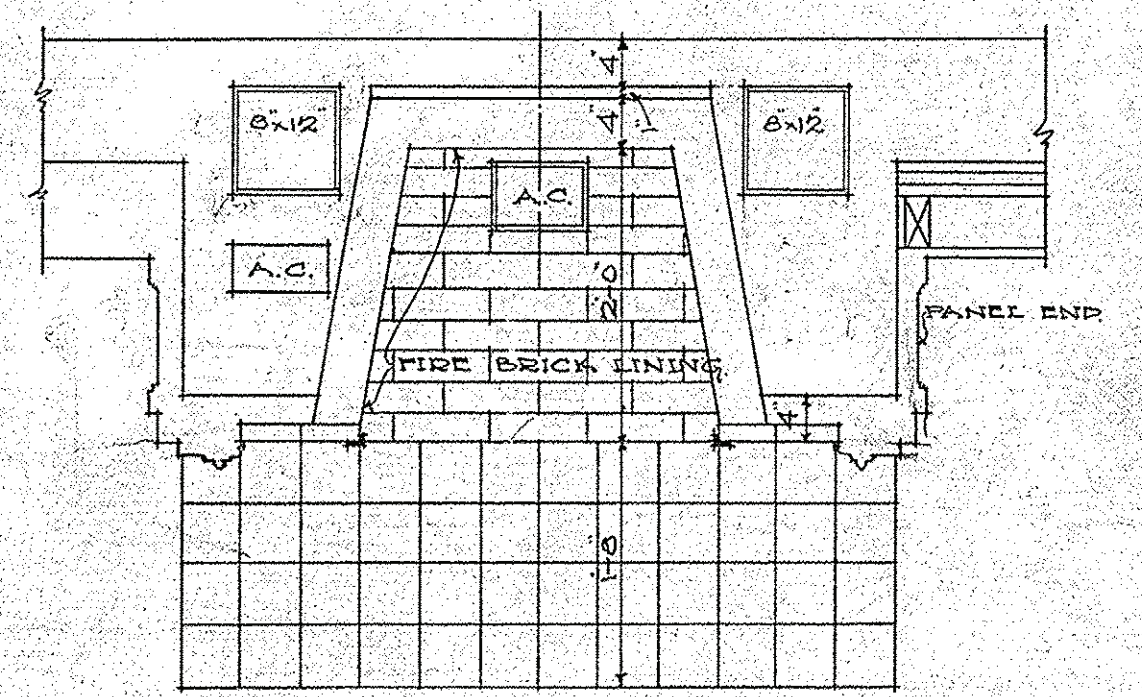


PLAN OF HEARTH

SCALE DRAWING OF MANTEL
IN SECOND STORY CHAMBER
SCALE 3/4"=1'-0"

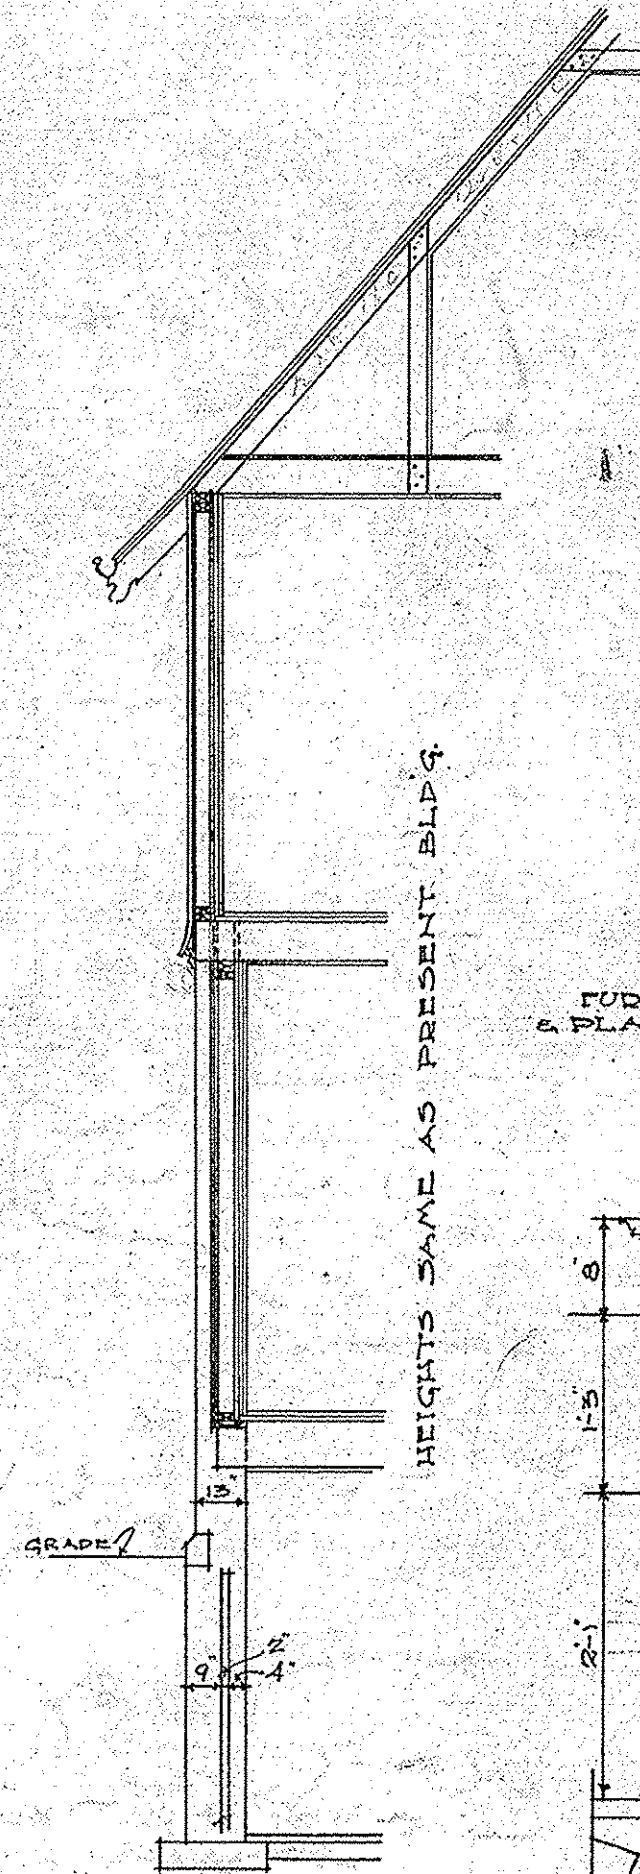

SECTION

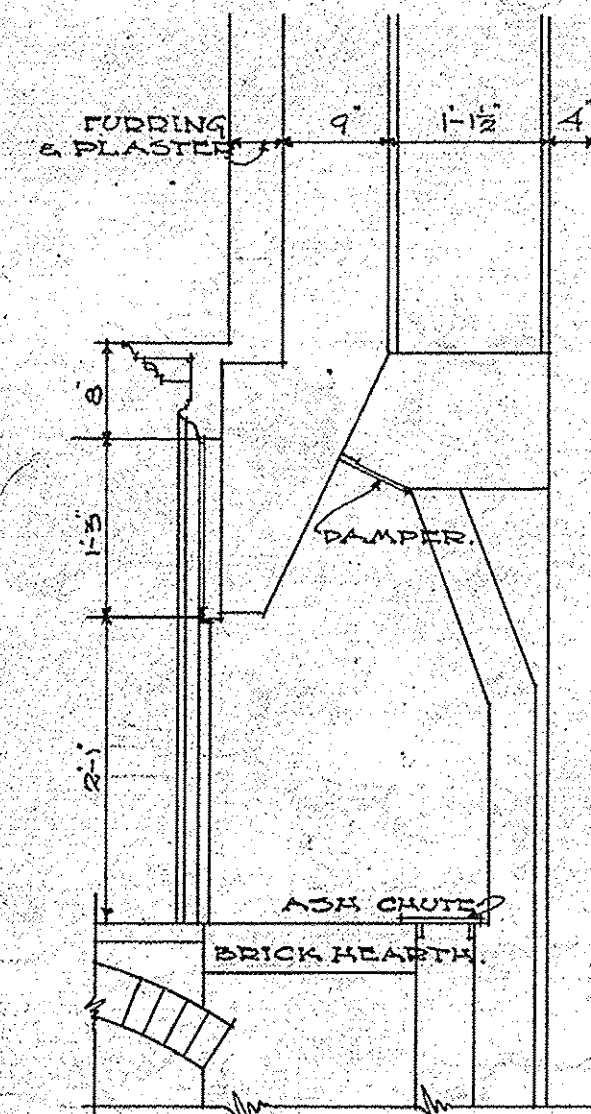

SECTION THROUGH FIREPLACE