




1 3D MECHANICAL SIGHT LINES FROM 5TH FOR MECHANICAL STUDY ONLY REFER TO ELEVATIONS AND RENDER FOR ARCHITECTURAL INFORMATION.




2 3D MECHANICAL SIGHT LINES FROM 5TH ST. - SOUTH FOR MECHANICAL STUDY ONLY REFER TO ELEVATIONS AND RENDER FOR ARCHITECTURAL INFORMATION.




3 3D MECHANICAL SIGHT LINES FROM MITCHELL FOR MECHANICAL STUDY ONLY REFER TO ELEVATIONS AND RENDER FOR ARCHITECTURAL INFORMATION.

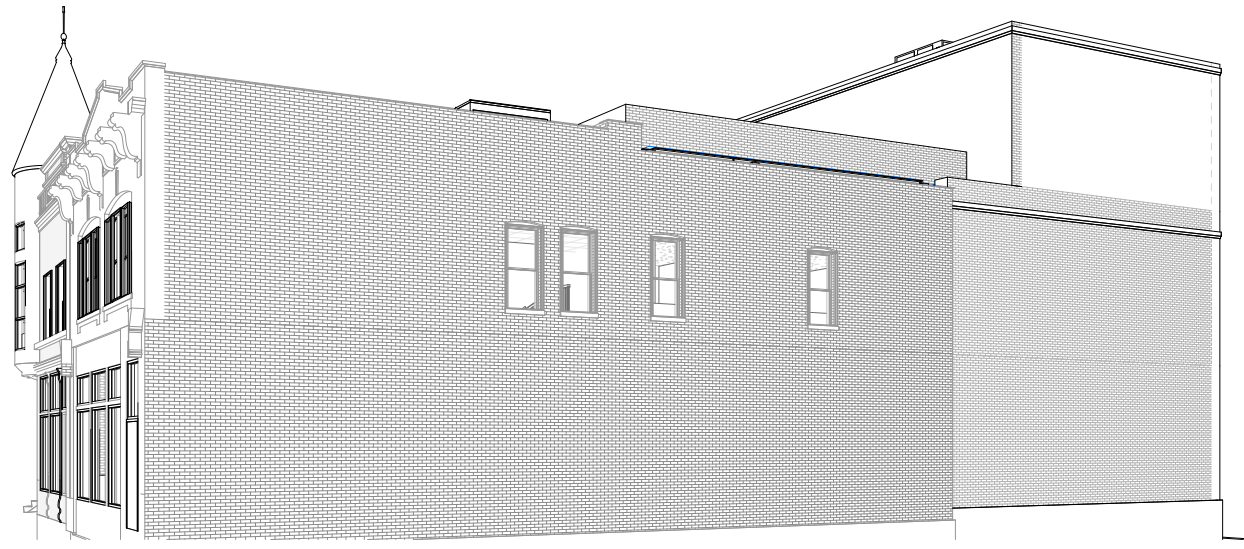

4 3D MECHANICAL SIGHT LINES FROM MITCHELL - WEST FOR MECHANICAL STUDY ONLY REFER TO ELEVATIONS AND RENDER FOR ARCHITECTURAL INFORMATION.

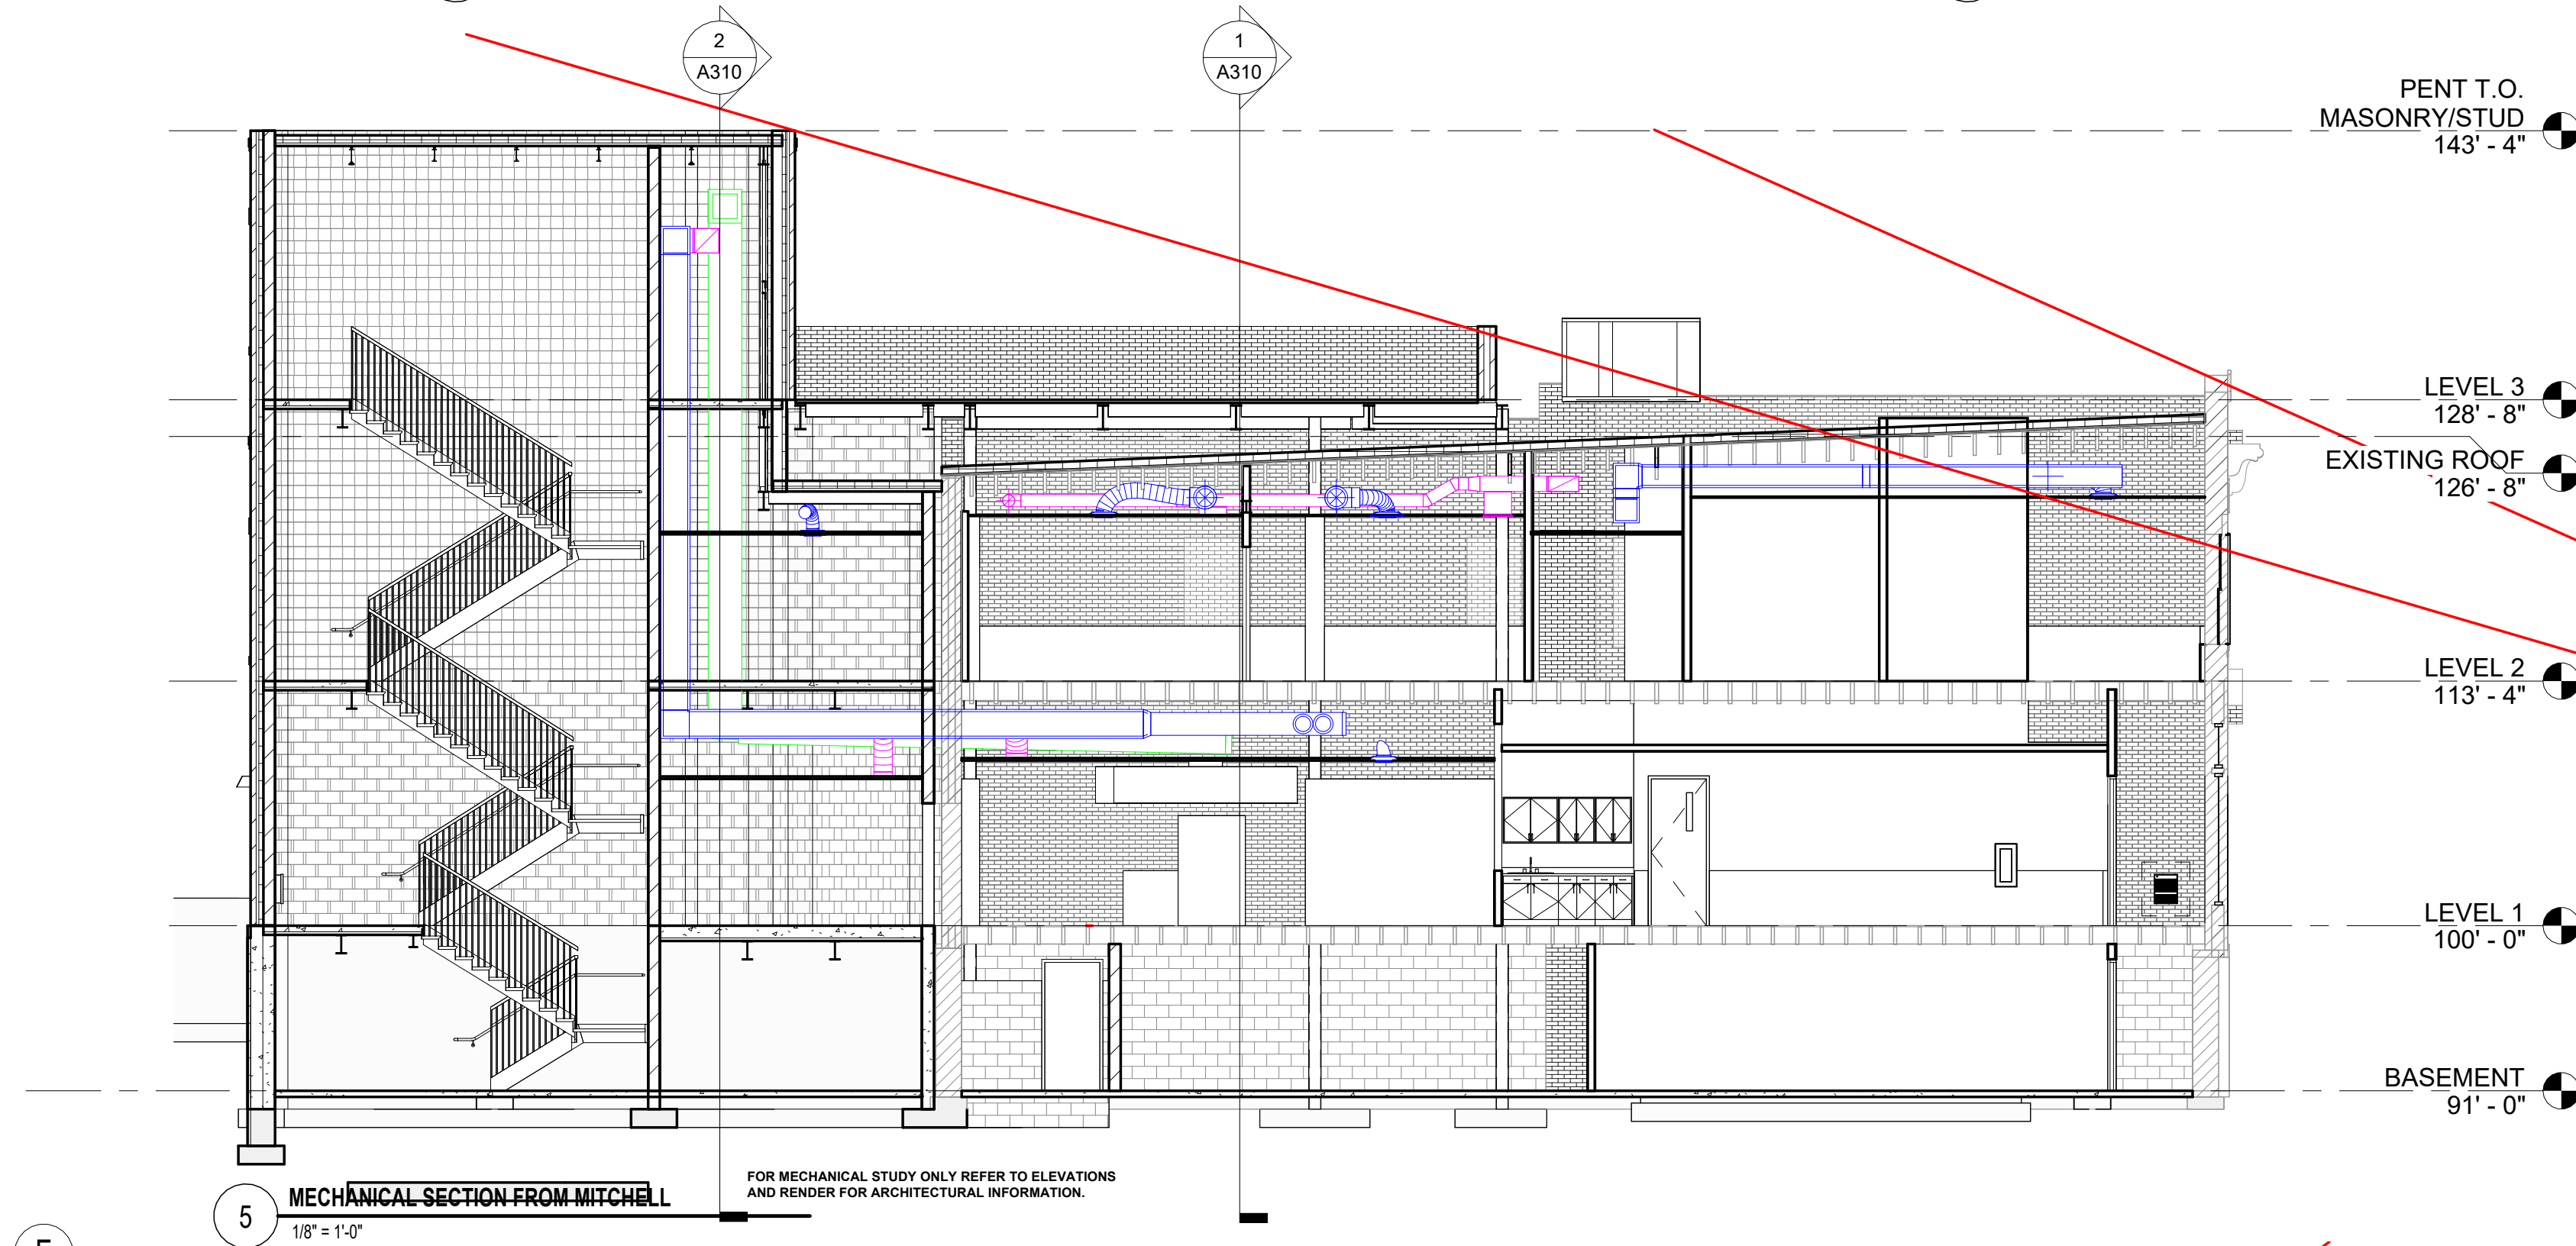


5 MECHANICAL SECTION FROM MITCHELL 1/8" = 1'-0" FOR MECHANICAL STUDY ONLY REFER TO ELEVATIONS AND RENDER FOR ARCHITECTURAL INFORMATION.

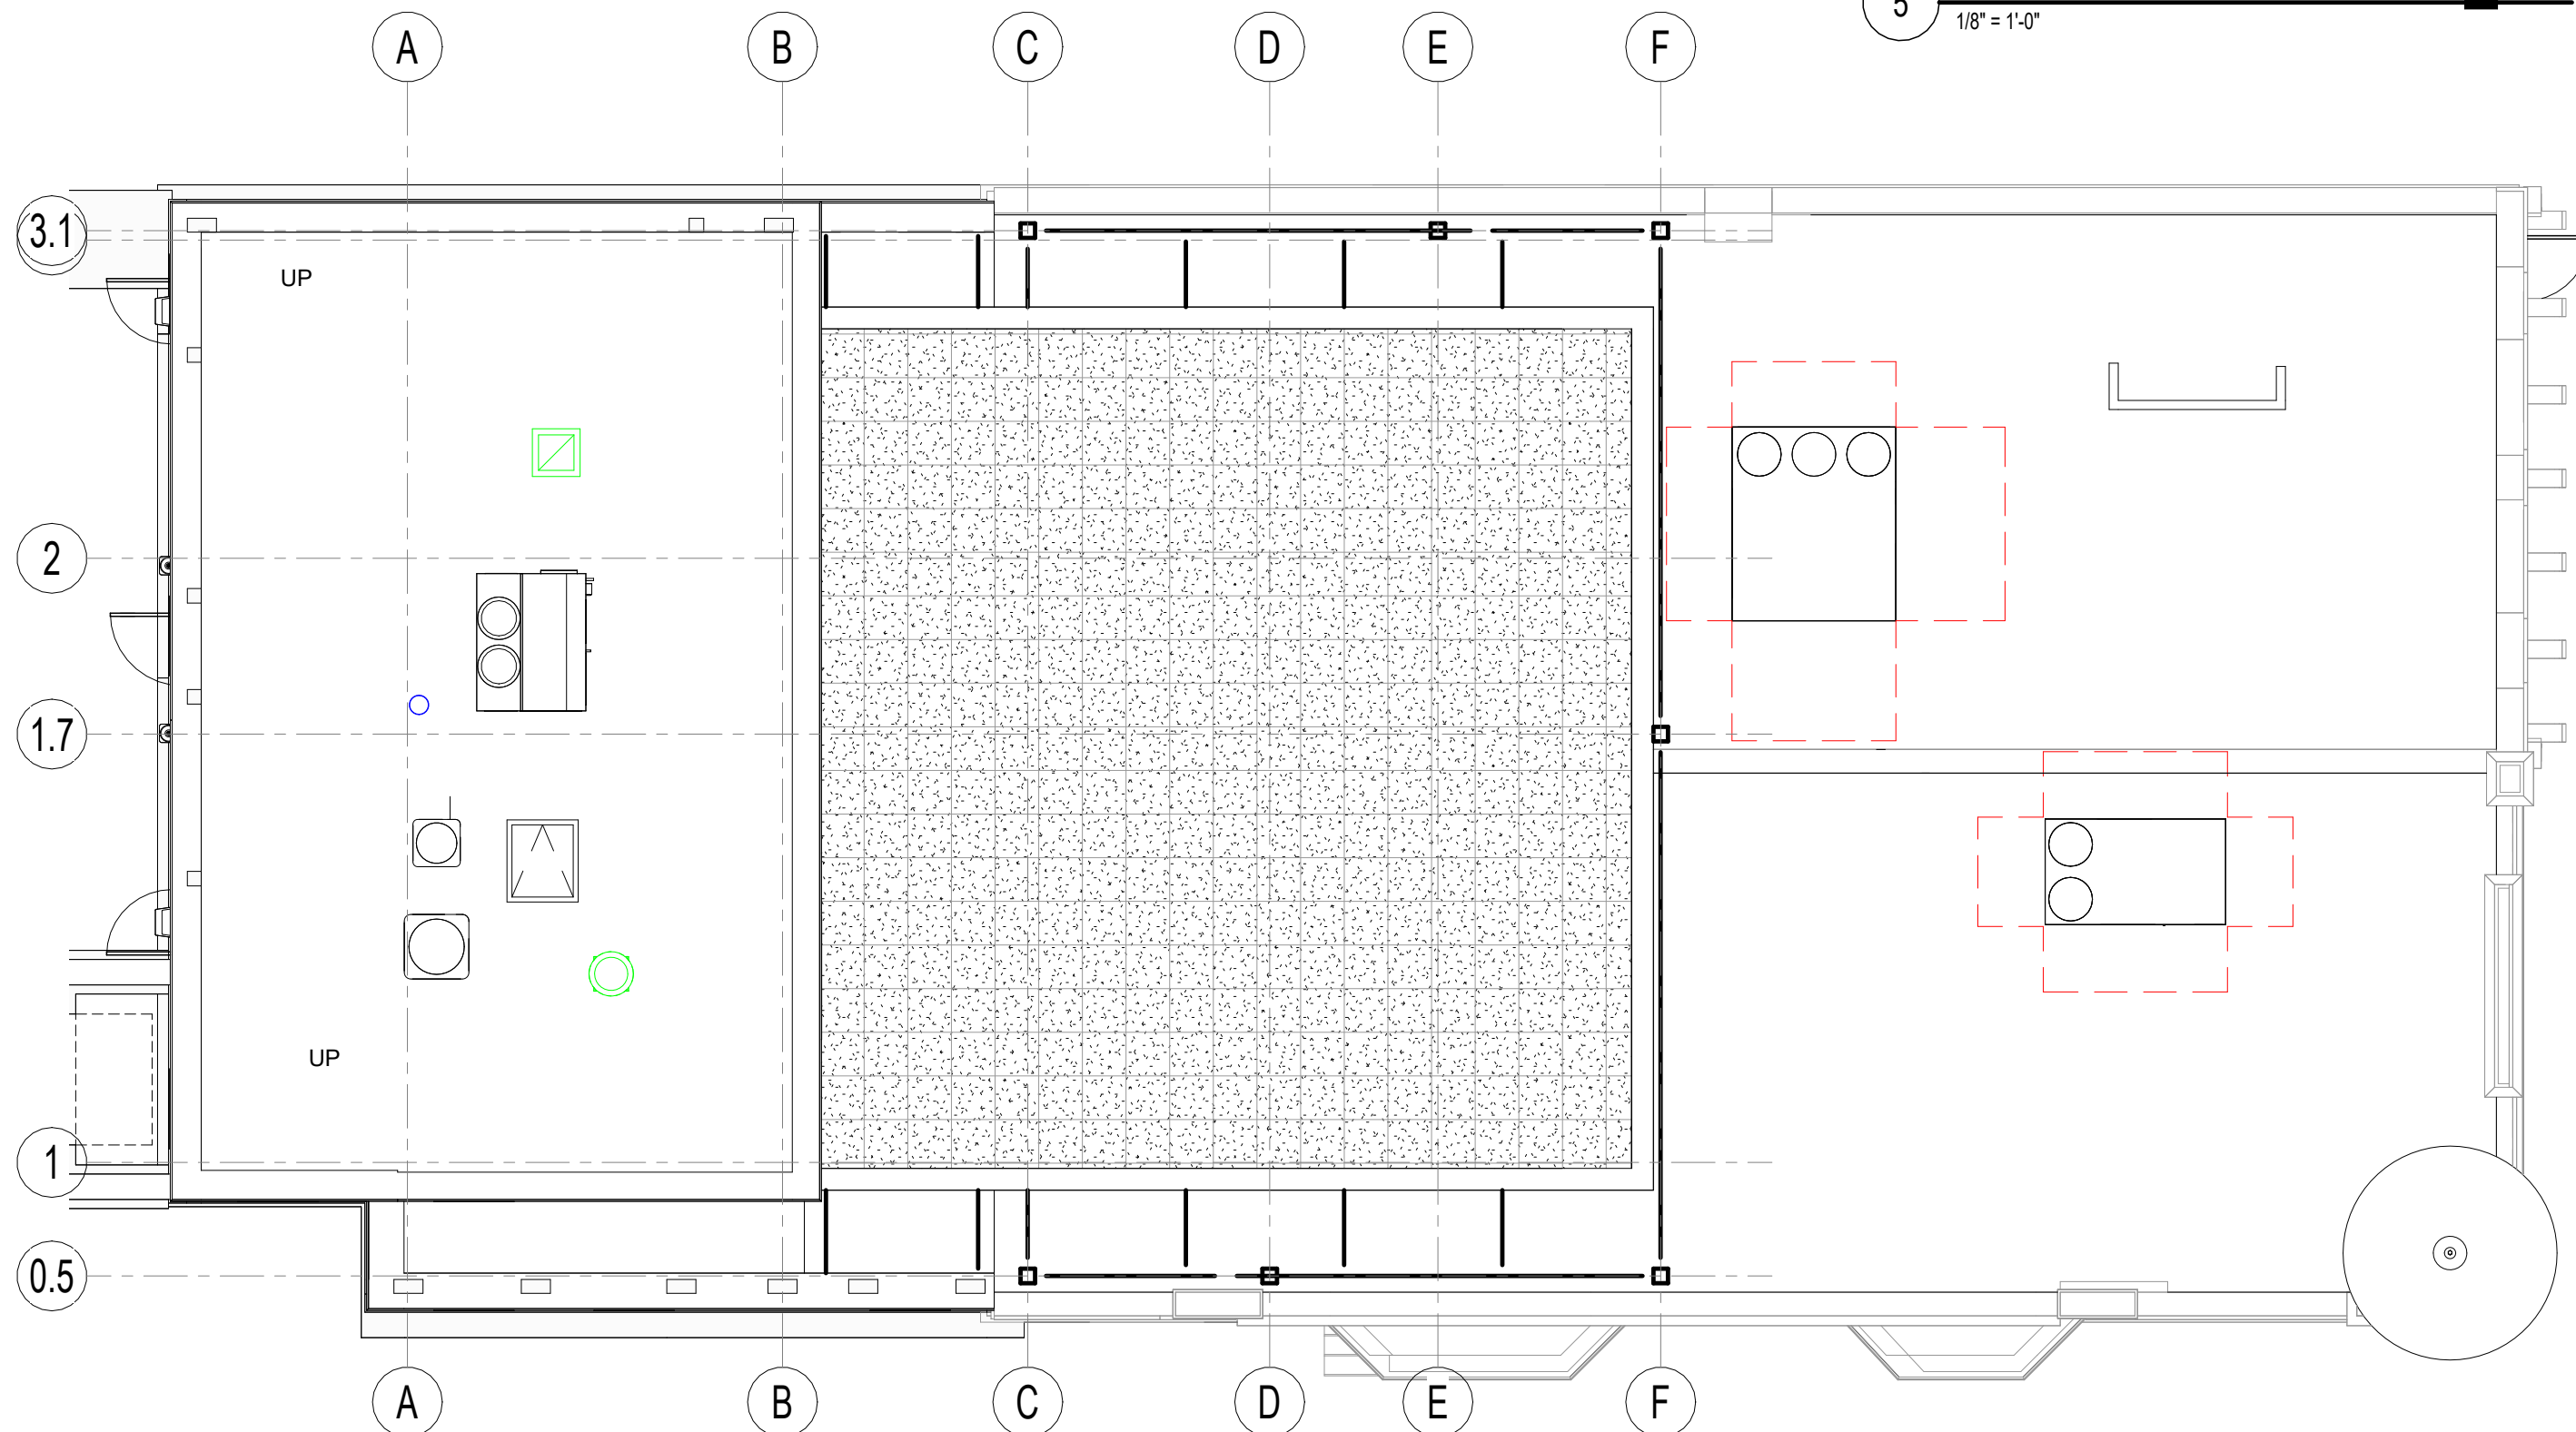

6 ROOF PLAN - Roof Top Units FOR MECHANICAL STUDY ONLY REFER TO ELEVATIONS AND RENDER FOR ARCHITECTURAL INFORMATION. 1/8" = 1'-0"

7 MECHANICAL SECTION FROM 5TH FOR MECHANICAL STUDY ONLY REFER TO ELEVATIONS AND RENDER FOR ARCHITECTURAL INFORMATION. 1/8" = 1'-0"

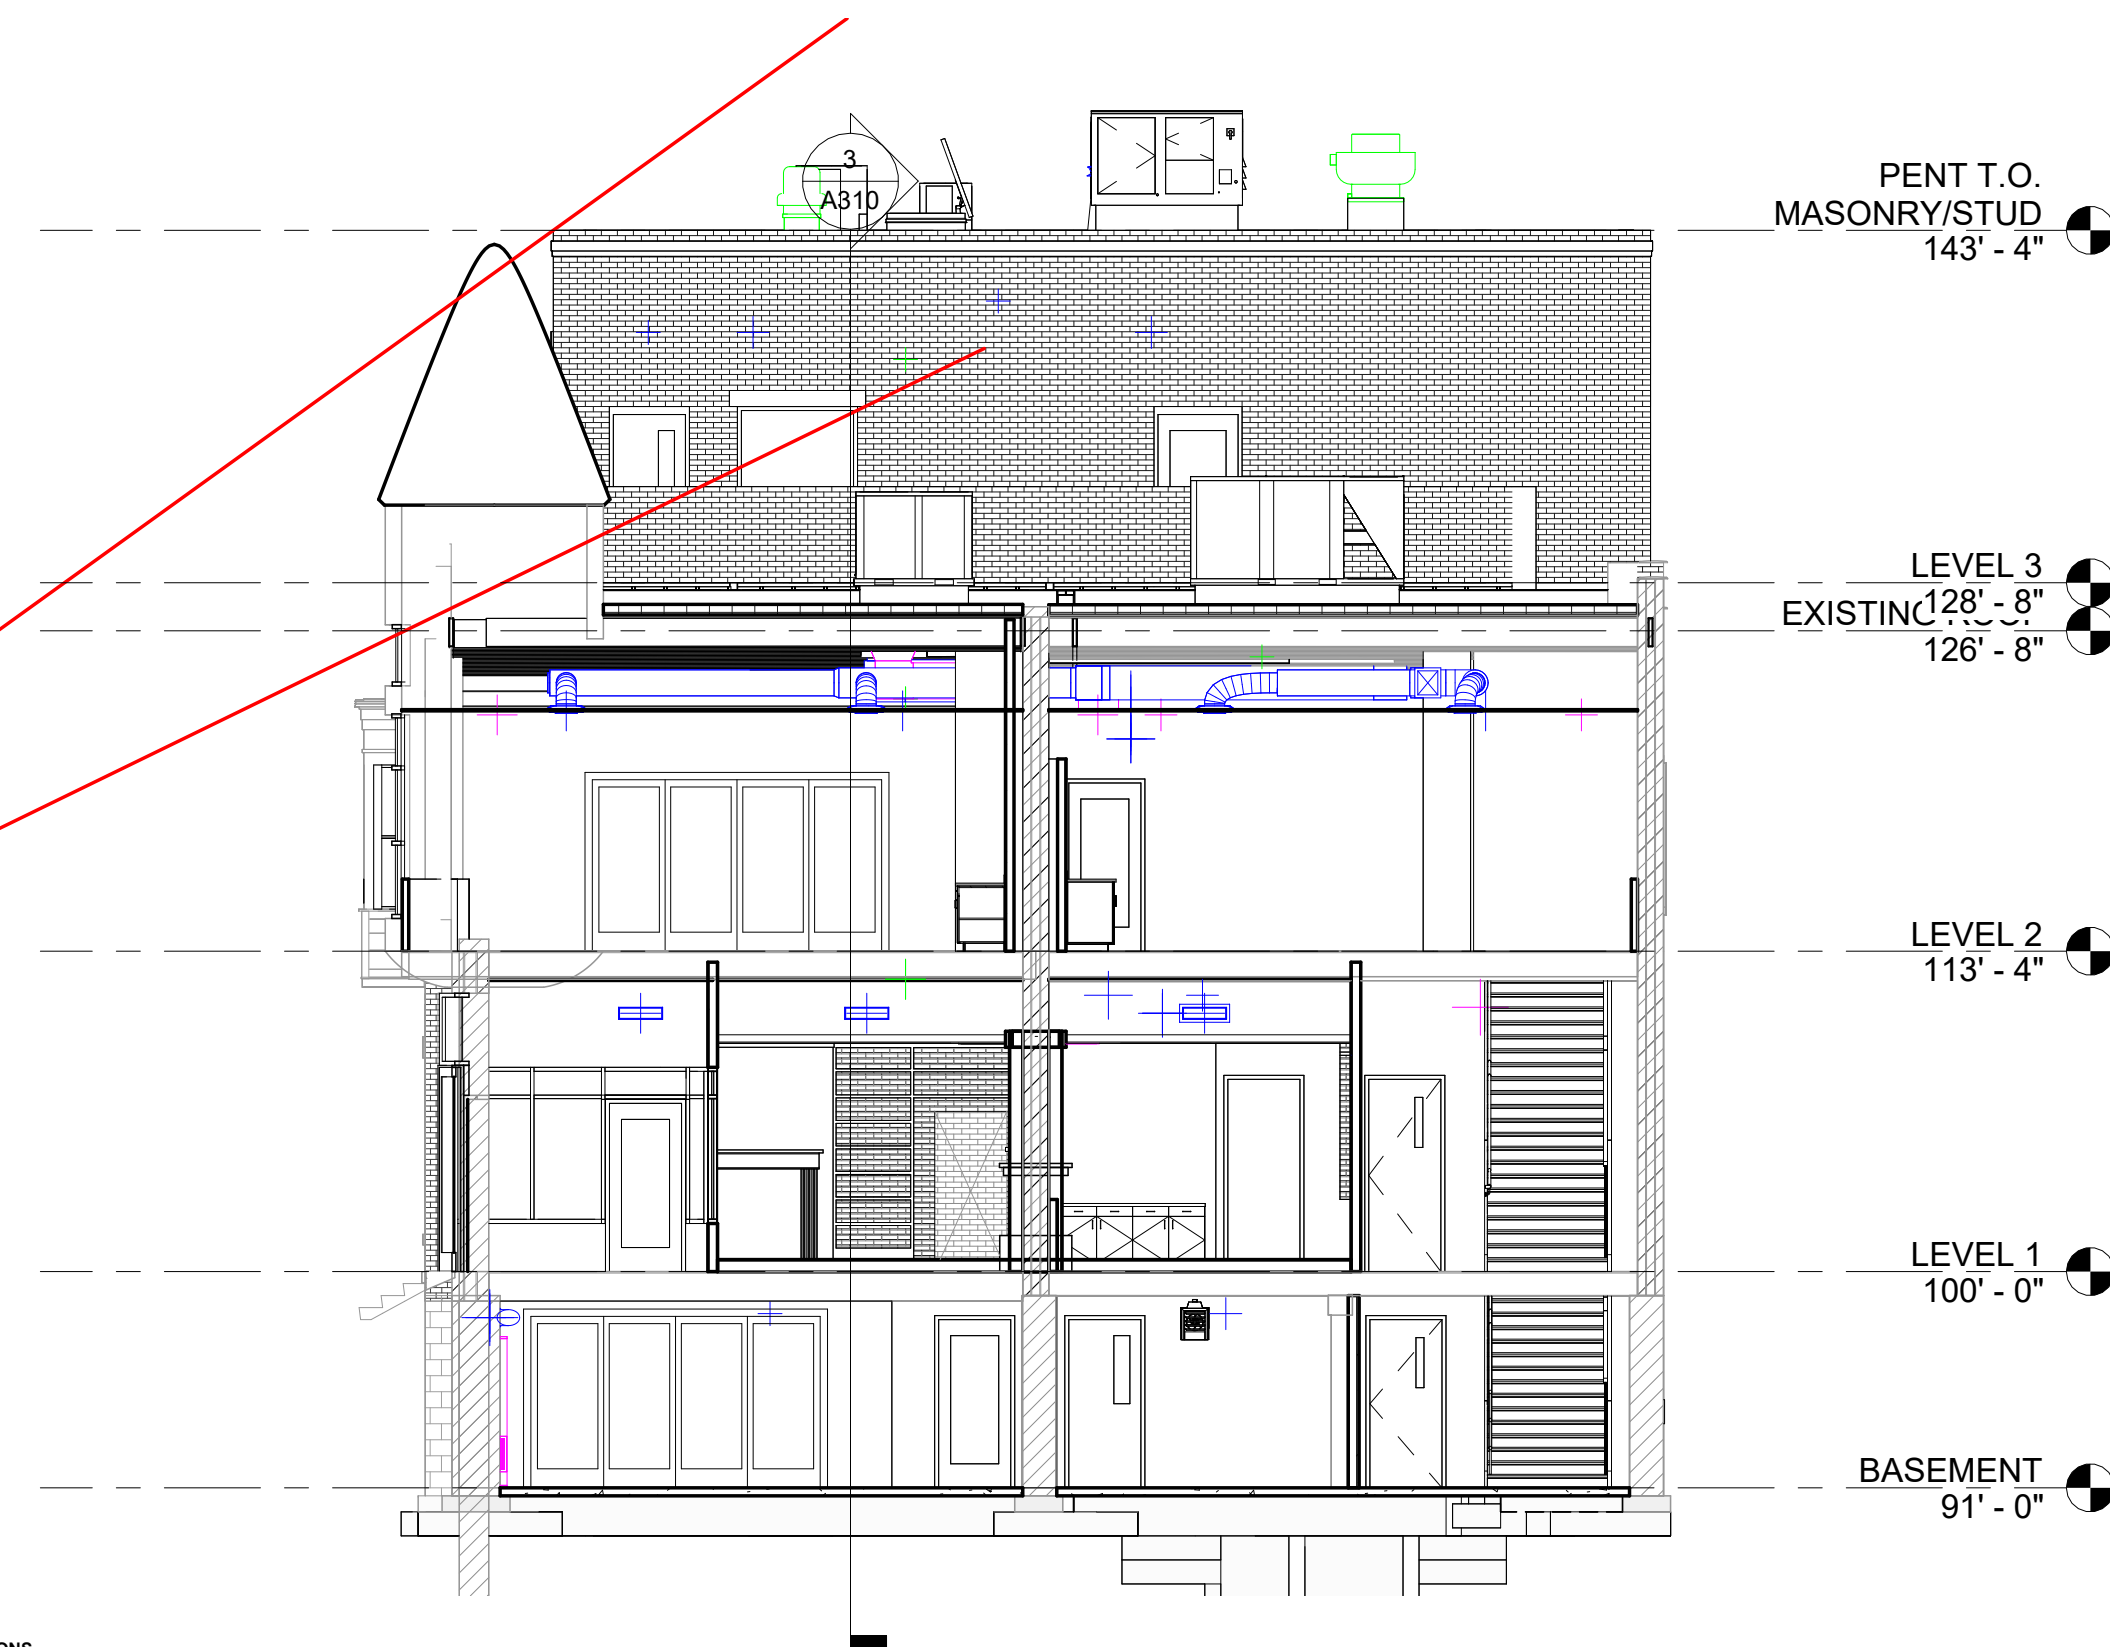

BARRIERITOS
design & consulting
205 West Highland Avenue, Suite 303
Milwaukee, WI 53203
office: 414-271-1812
www.barrientosdesign.com

CONSULTANT

PROJECT TITLE AND LOCATION

SAINT STANISLAUS PARISH CENTER
PROJECT ADDRESS: 501 W. HISTORIC MITCHELL ST.
MILWAUKEE WI, 53204

REVISIONS
DATE DESCRIPTION

HISTORIC PRESERVATION SET
NOT FOR CONSTRUCTION
Copyright 2025 Barrientos Design & Consulting
This drawing and/or content is not to be reproduced, changed, copied or assigned to any third party in any form or manner without first obtaining the expressed written consent of Barrientos Design. The user agrees to indemnify and hold the Architect harmless from any damages, liability, or cost, including attorney's fees and costs of defense resulting from any changes or modifications made by anyone other than the Architect. The Owner or owner's agent shall also hold harmless the Architect from any reuse of the drawings or data without the securing written consent of the Architect.
SET TYPE
PLAN REVIEW SET
BARRIERITOS DESIGN PROJECT NUMBER
50935
DATE
09/19/2025
SHEET TITLE
ROOFTOP MECHANICAL
UNITS VIEW FOR HPC
SHEET

R101