


2 PLAT OF SURVEY
SP1.1 SCALE: NOT TO SCALE



1 SITE PLAN
SP1.1 SCALE: 1/8" = 1' - 0"

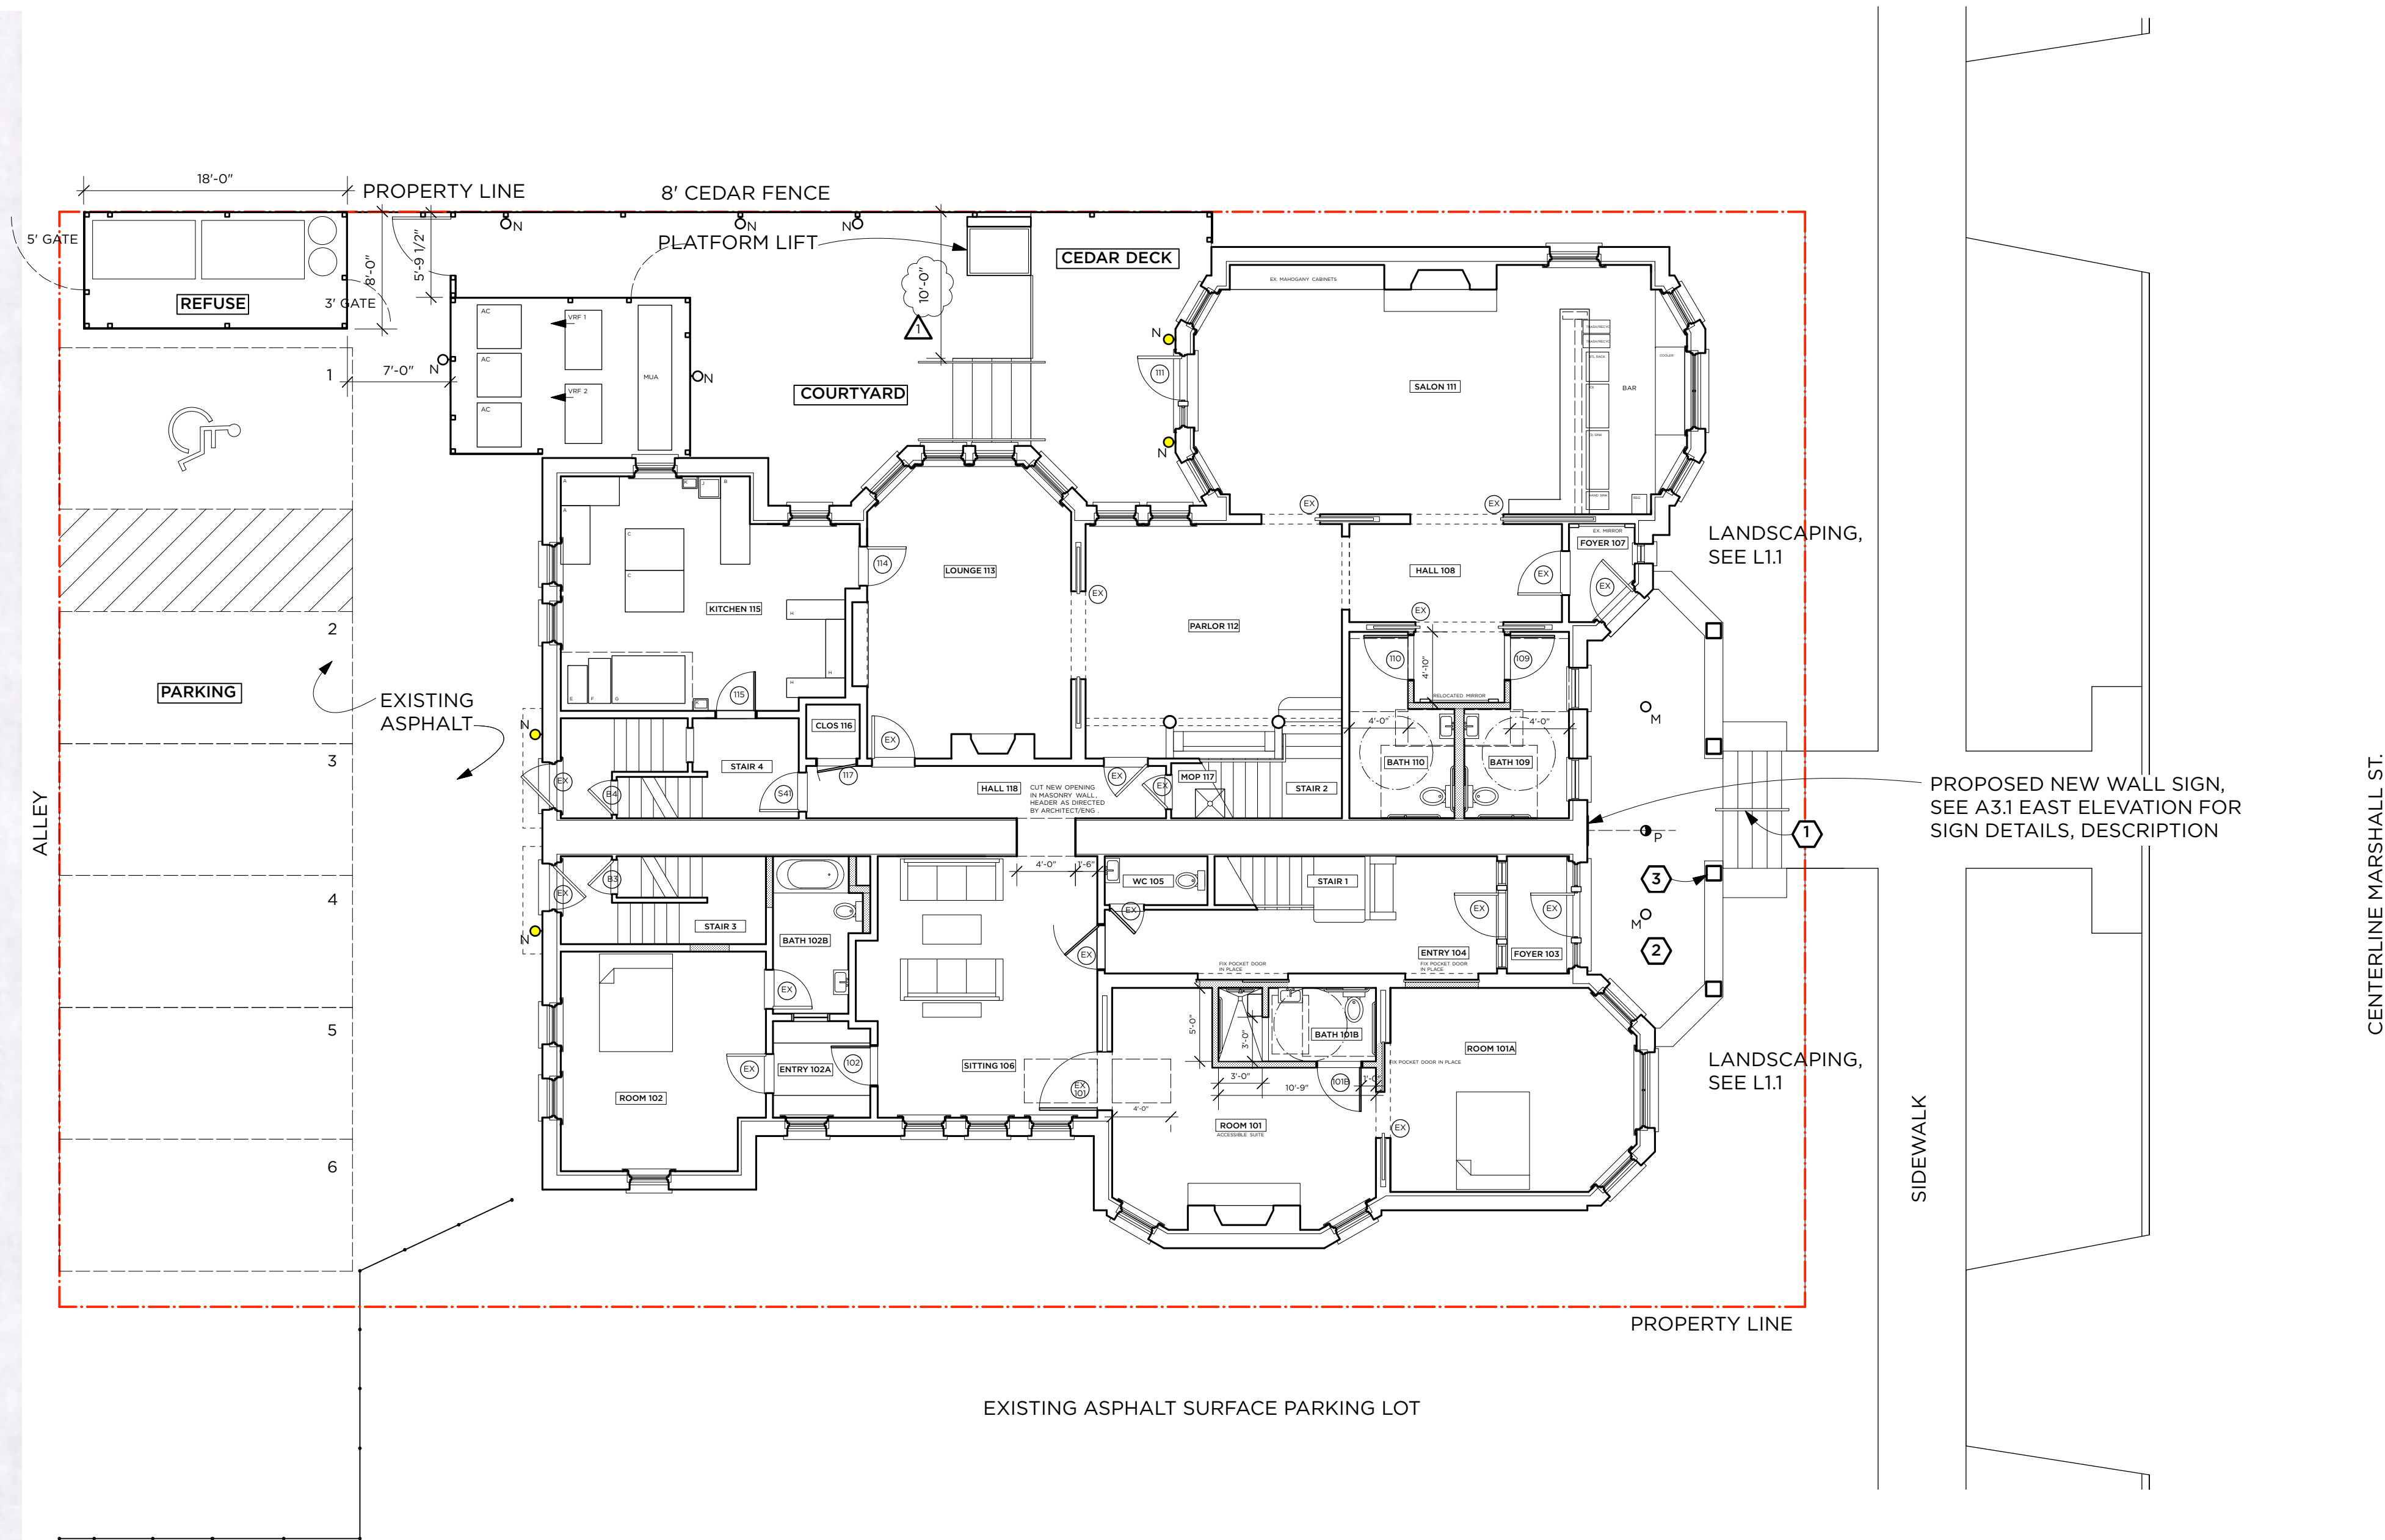