


ROLOFF RESIDECE  
2549 N TERRACE AVENUE

PROPOSED FRONT PORCH ELEVATIONS SCALE: 1/4" = 1'

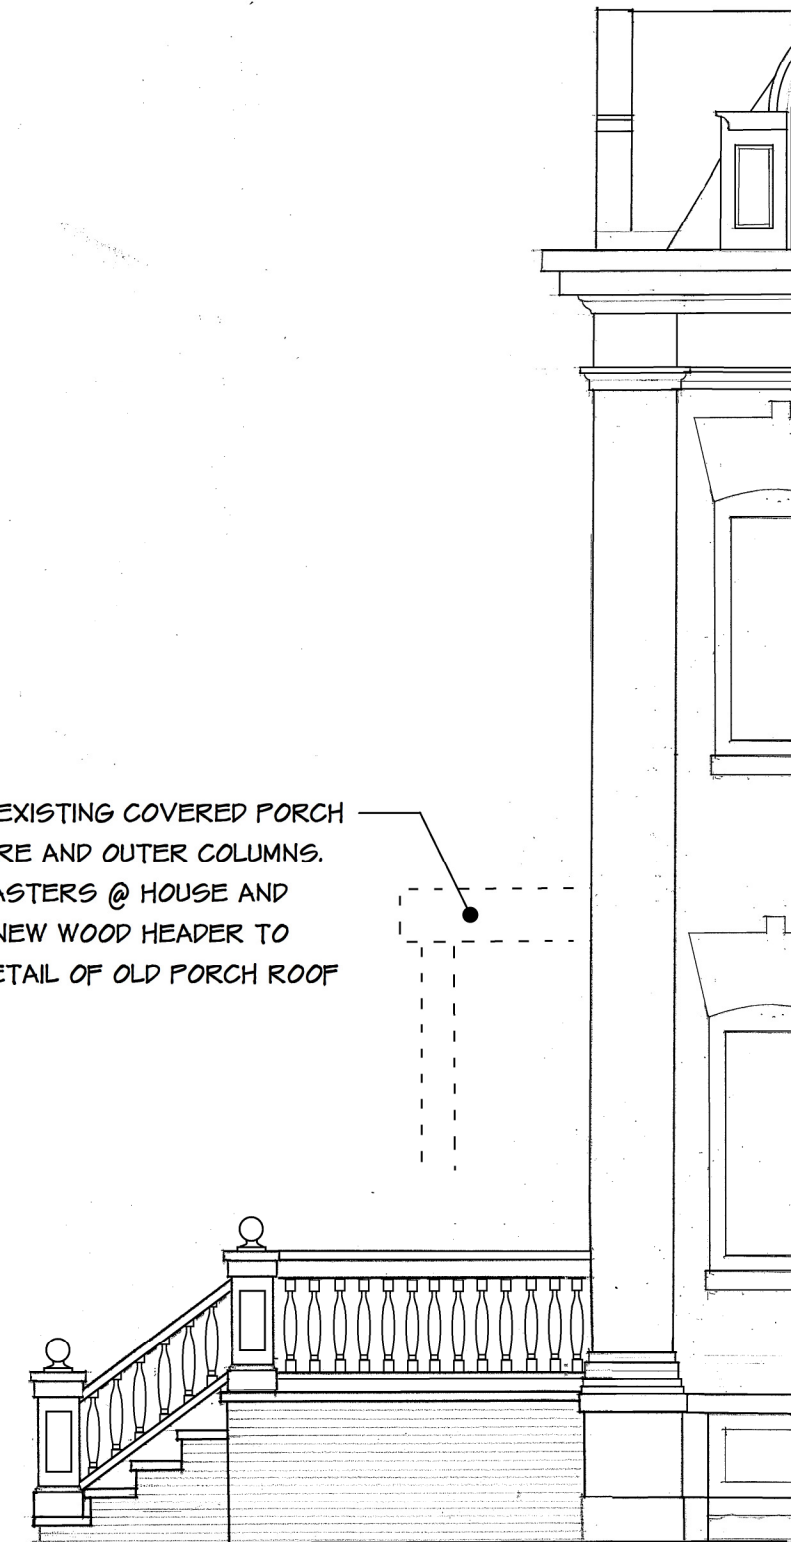

FRONT ELEVATION



NORTH ELEVATION