


THESE PLANS AND DESIGNS ARE COPYRIGHT PROTECTED AND MAY NOT BE USED IN WHOLE OR IN PART WITHOUT THE WRITTEN CONSENT OF PINNACLE ENGINEERING GROUP, LLC.
 DESIGNED: AEX
 REVIEWED: AEX
 DRAFTER: BIP

www.pinnacle-engr.com


HOLTON STREET BRIDGE

MILWAUKEE

RIVER

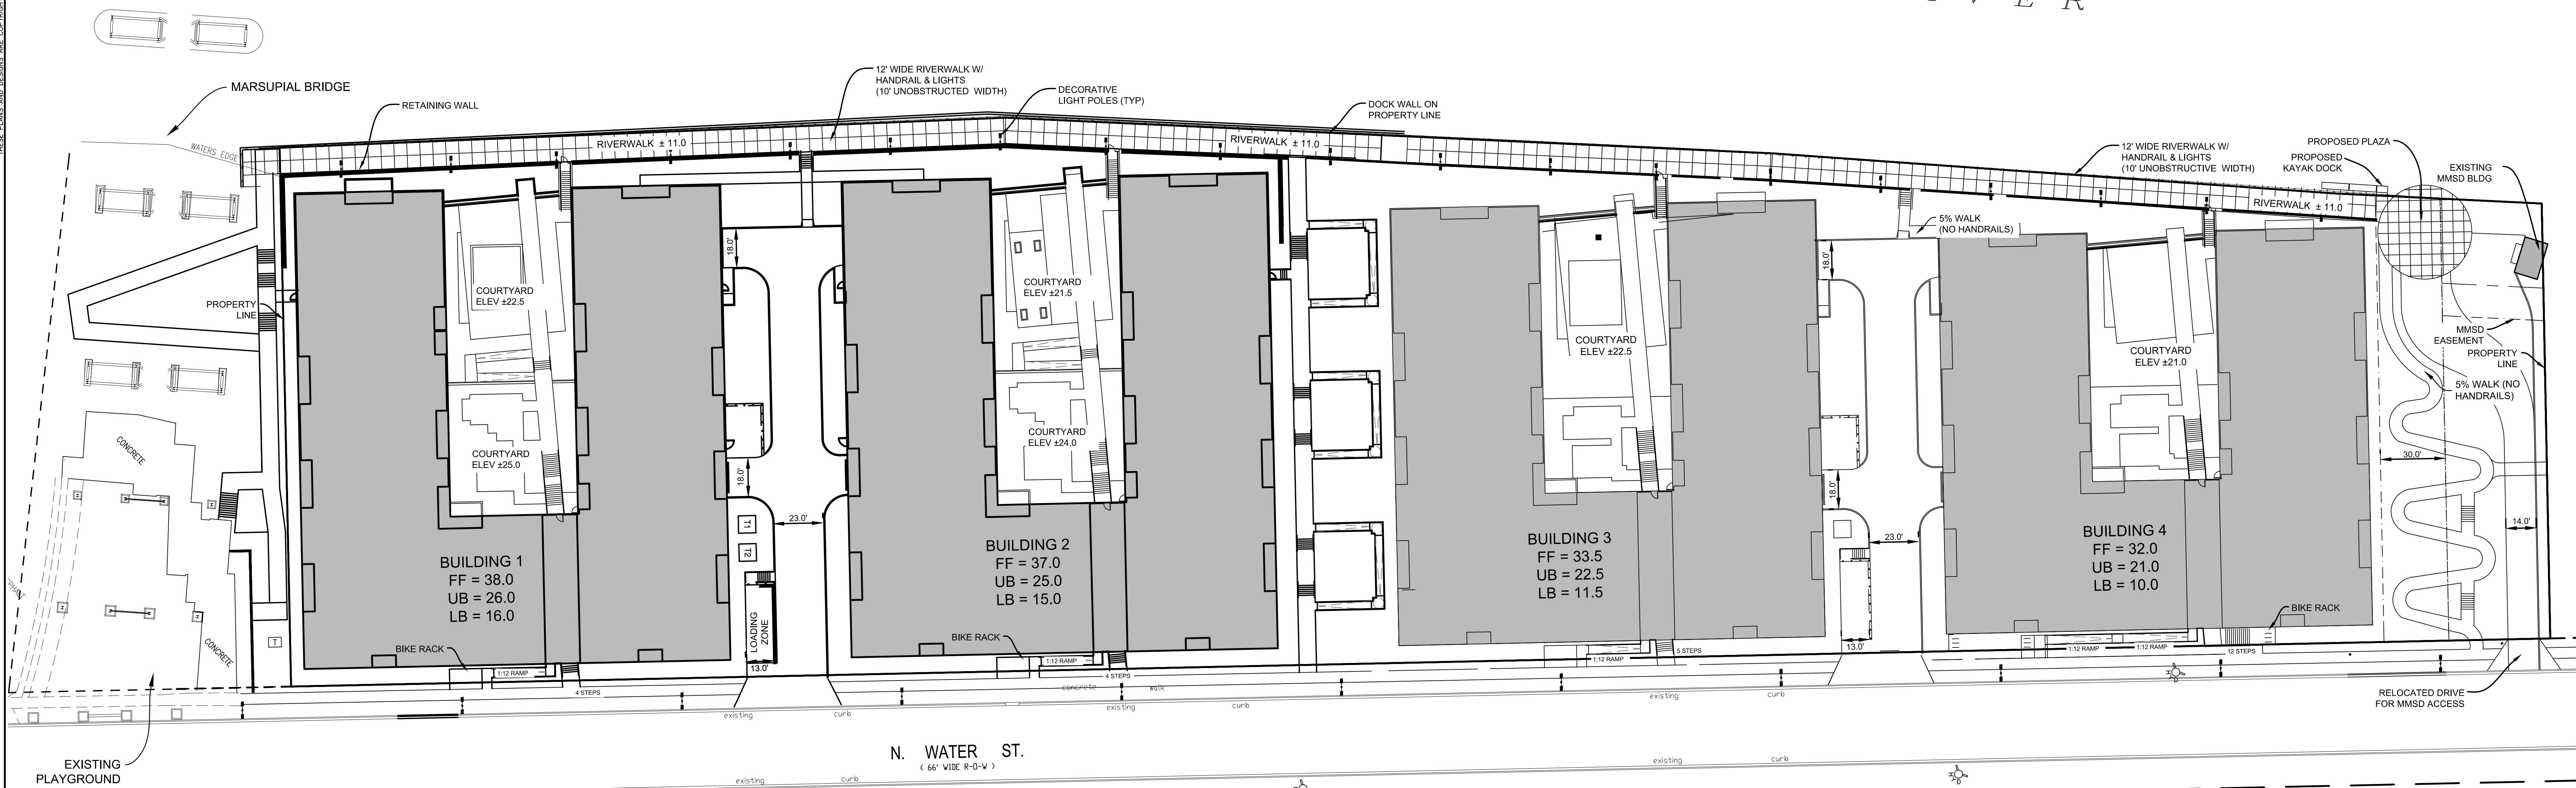

NORTH HOLTON STREET

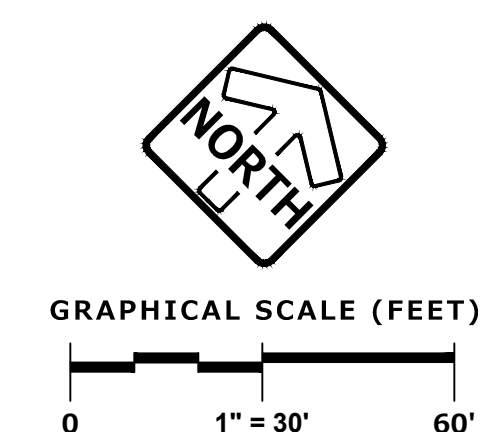

PINNACLE ENGINEERING GROUP
 ENGINEERING | NATURAL RESOURCES | SURVEYING
 WISCONSIN OFFICE:
 15850 W. BLUEGROUND ROAD
 BROOKFIELD, WI 53005
 (262) 754-8888
 CHICAGO | MILWAUKEE | NATIONWIDE

RIVER HOUSE APARTMENTS
MILWAUKEE, WI

SITE PLAN



REVISIONS	

REG. JOB NO. 309.001
 REG. P.M. AEX
 START DATE 01/09/15
 SCALE 1" = 30'
SHEET C-1
C-3

SHEET PLAN

THESE PLANS AND DESIGNS ARE COPYRIGHT PROTECTED AND MAY NOT BE USED IN WHOLE OR IN PART WITHOUT THE WRITTEN CONSENT OF PINNACLE ENGINEERING GROUP, LLC

www.pinnacle-engr.com

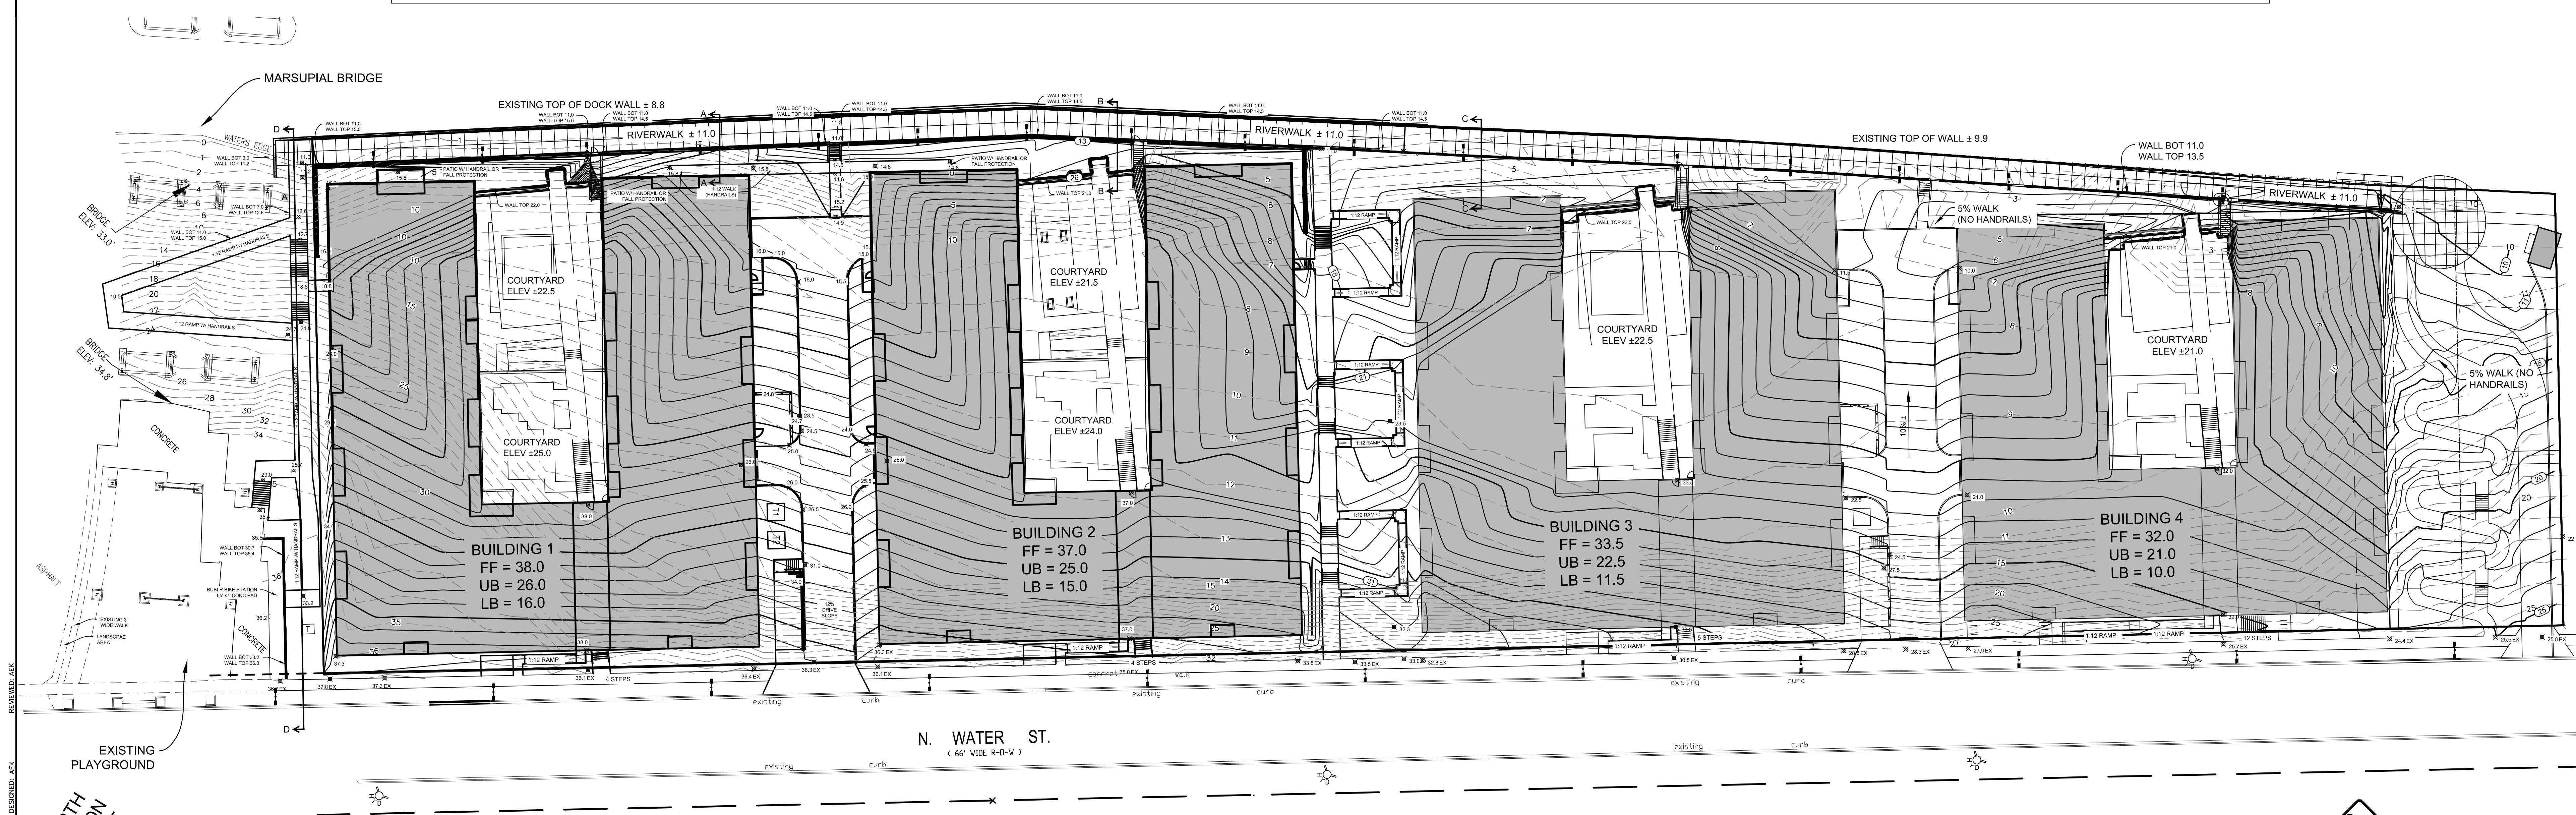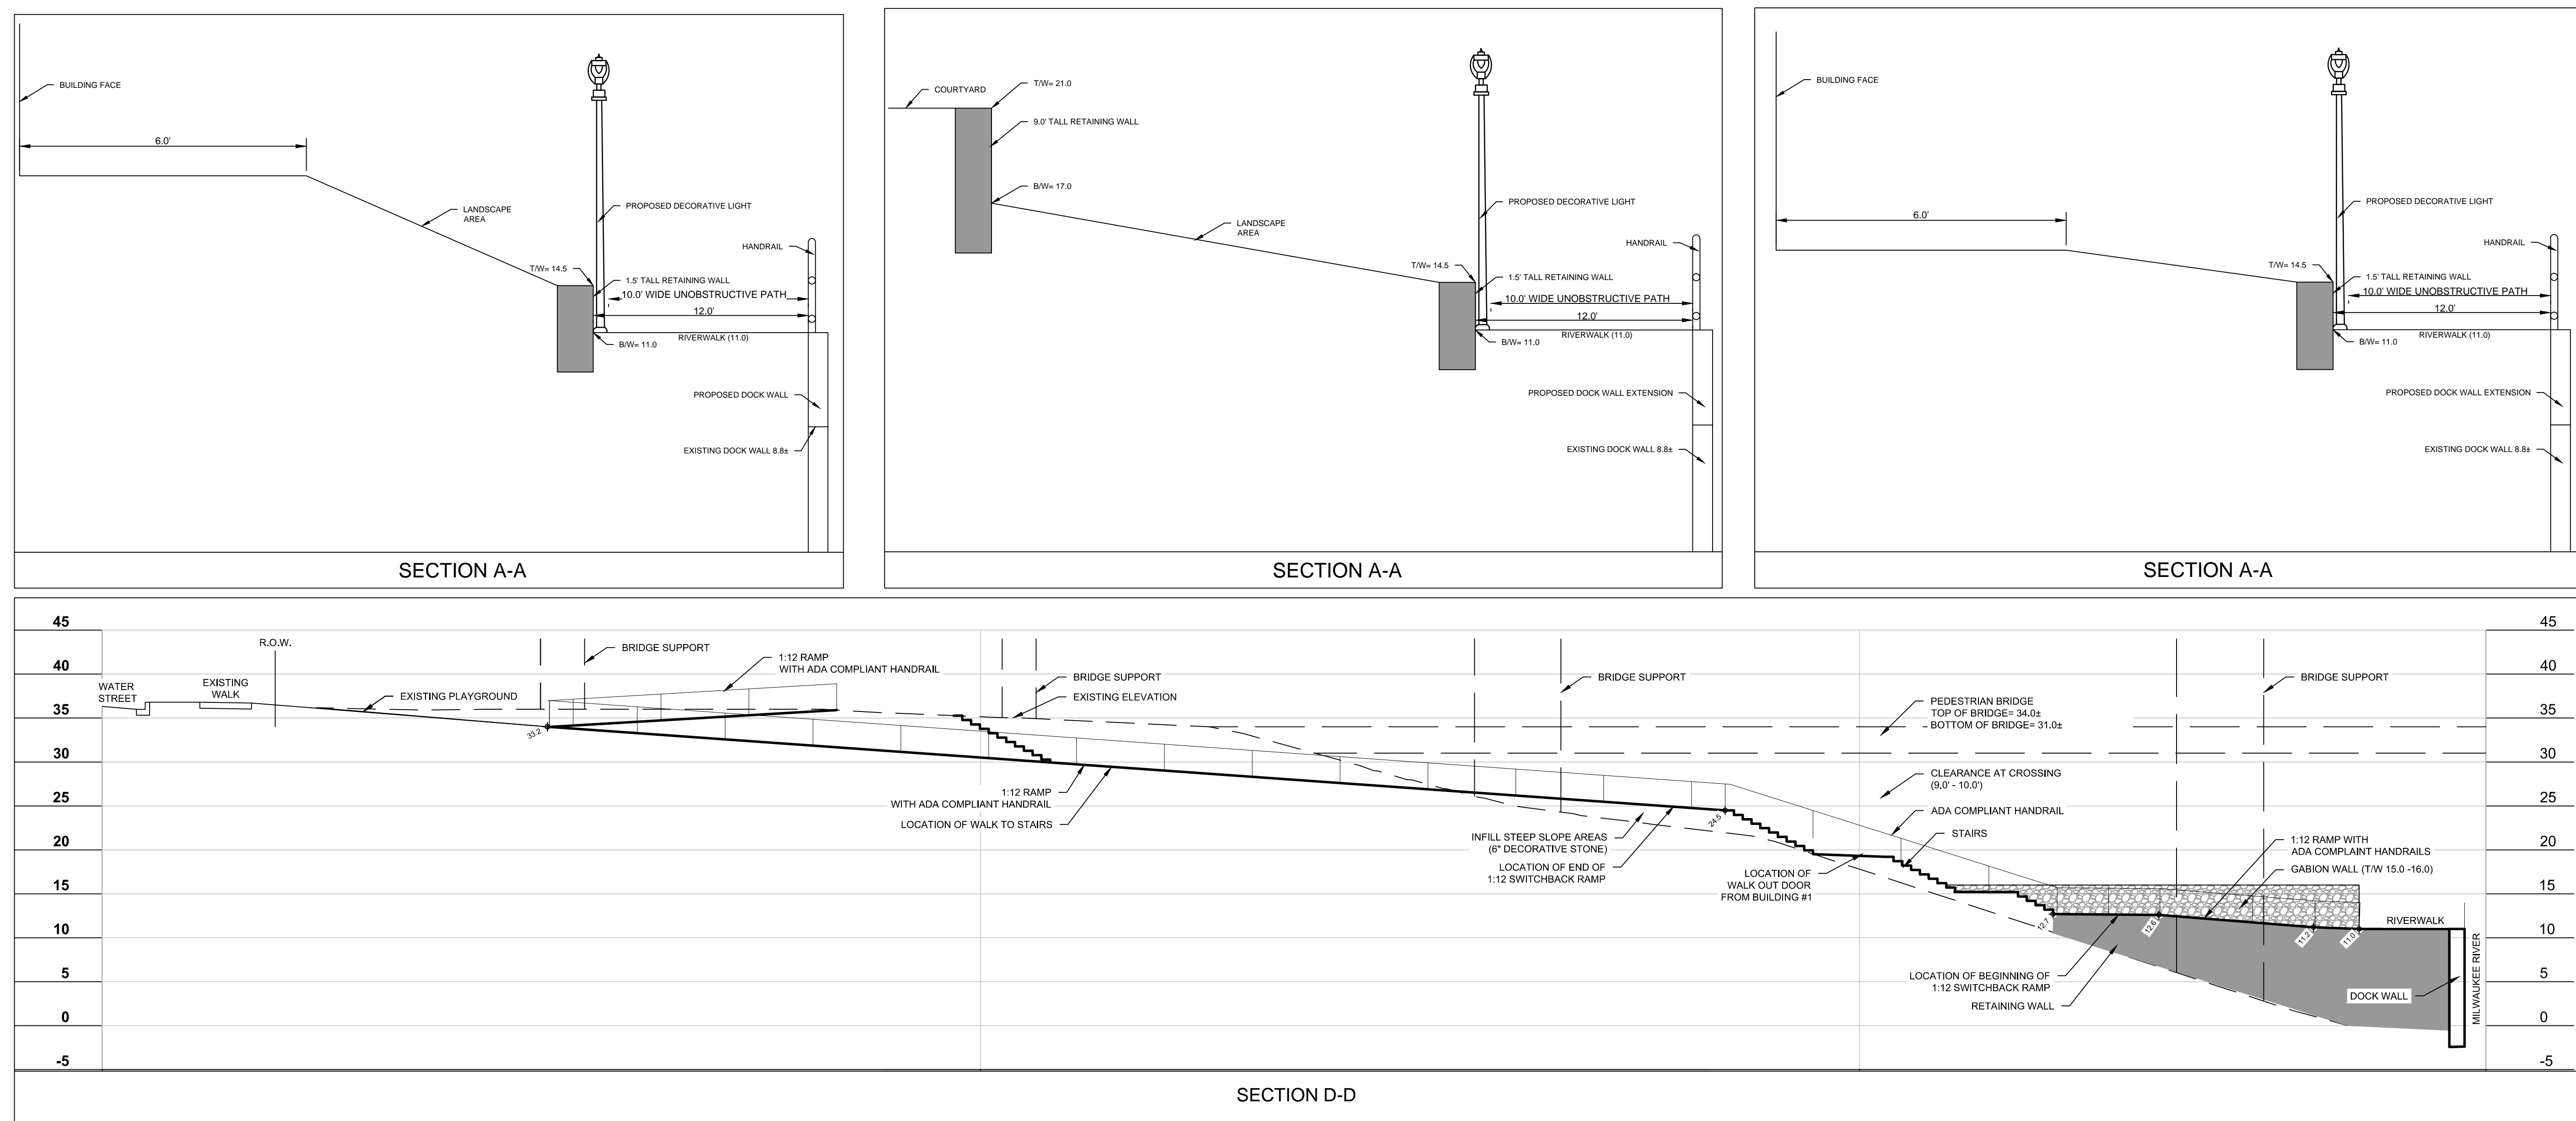

DESIGNED: AEX
CHECKED: AEX
DRAWN: BRP

PINNACLE ENGINEERING GROUP
ENGINEERING | NATURAL RESOURCES | SURVEYING

PLAN | DESIGN | DELIVER
www.pinnacle-engr.com

WISCONSIN OFFICE:
15850 W. BLUEGROUND ROAD
BROOKFIELD, WI 53005
(262) 754-8888
CHICAGO | MILWAUKEE | NATIONWIDE

**RIVER HOUSE APARTMENTS
MILWAUKEE, WI**

GRADING PLAN

REVISIONS	
NO.	DESCRIPTION

REG. JOB NO. 309.00
REG. NO. AEK
START DATE 01/09/15
SCALE 1" = 30'

SHEET C-2 C-3

GRADING PLAN


THESE PLANS AND DESIGNS ARE COPYRIGHT PROTECTED AND MAY NOT BE USED IN WHOLE OR IN PART WITHOUT THE WRITTEN CONSENT OF PINNACLE ENGINEERING GROUP, LLC

www.pinnacle-engr.com

HOLTON STREET BRIDGE

MILWAUKEE

RIVER

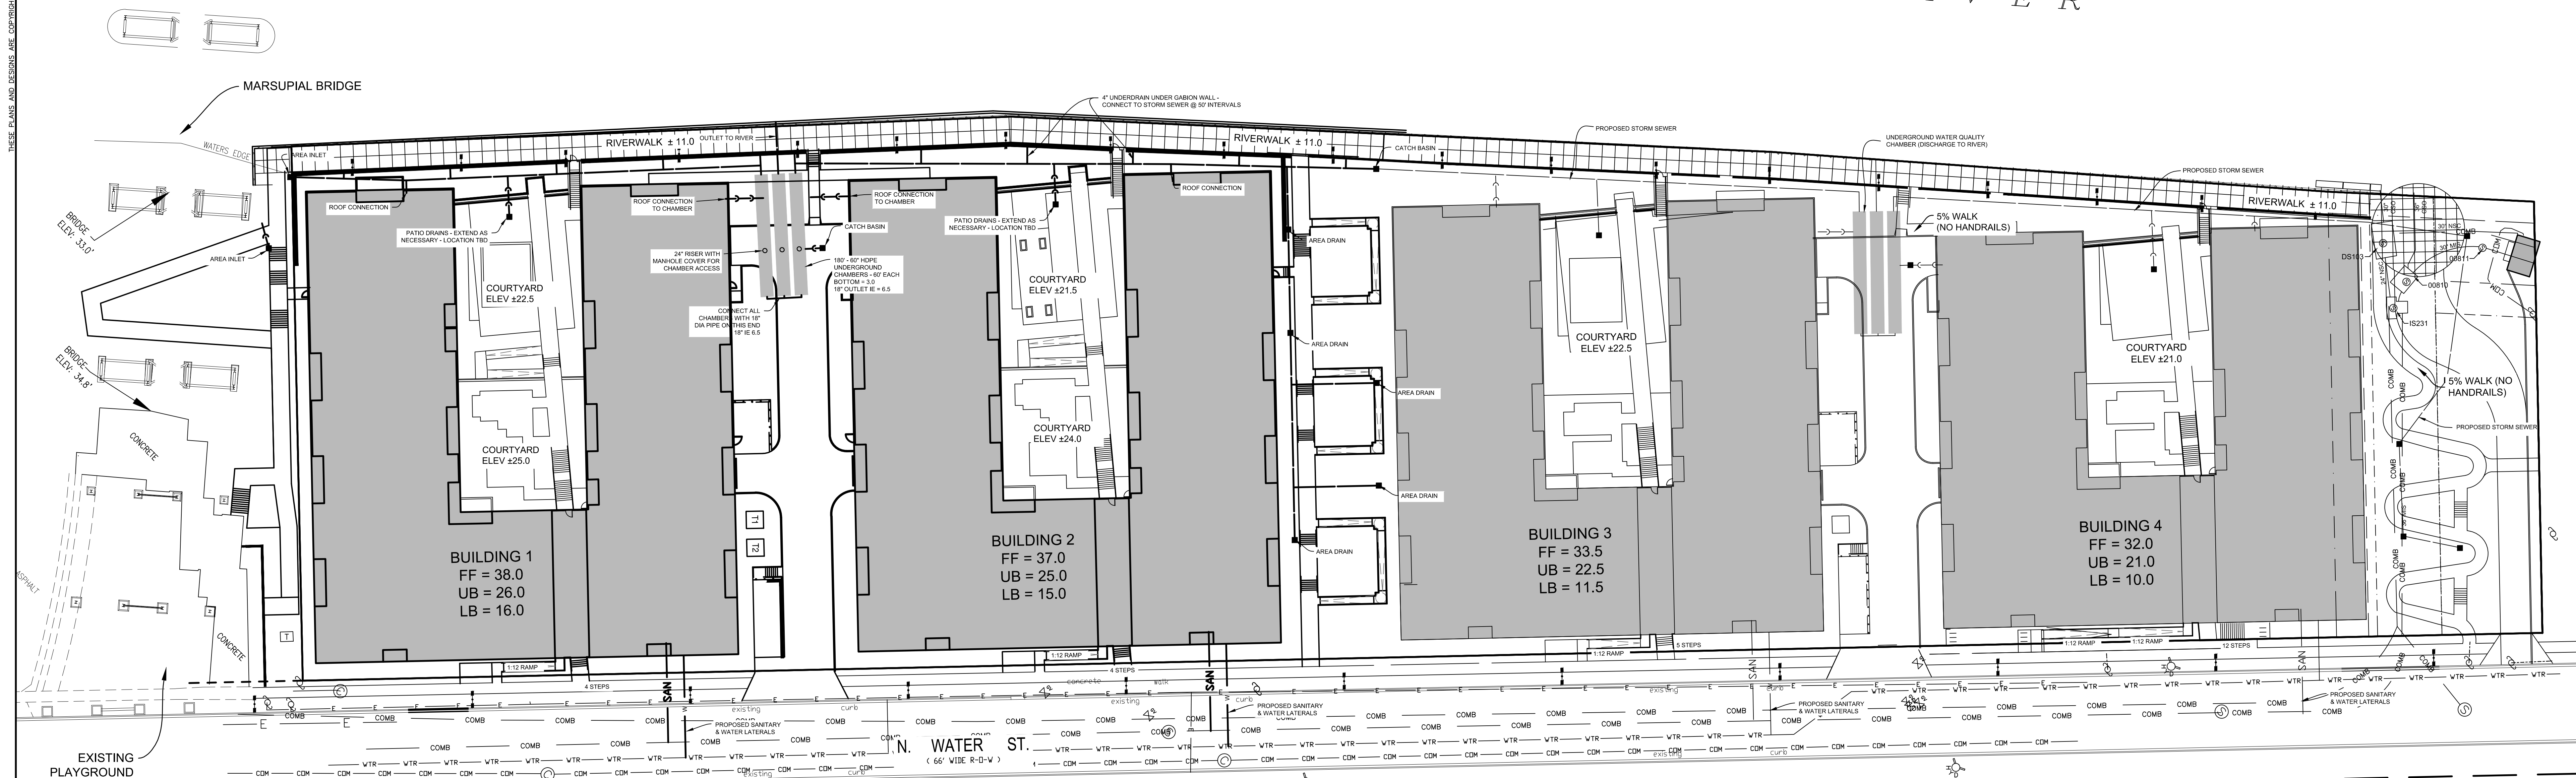

NORTH HOLTON STREET

DESIGNED: AEX
REVIEWED: AEX
DRAWN: BRP



GRAPHICAL SCALE (FEET)
0 1" = 30' 60'

PLAN | DESIGN | DELIVER
www.pinnacle-engr.com

PINNACLE ENGINEERING GROUP
ENGINEERING | NATURAL RESOURCES | SURVEYING

WISCONSIN OFFICE:
15850 W. BLUEGROUND ROAD
BROOKFIELD, WI 53005
(262) 754-8888
CHICAGO | MILWAUKEE | NATIONWIDE

**RIVER HOUSE APARTMENTS
MILWAUKEE, WI**

UTILITY PLAN

REVISIONS	

REG. JOB NO. 309.00
REG. P.N. AEK
START DATE 01/09/15
SCALE 1" = 30'

SHEET C-3
C-3

UTILITY PLAN