




**1 WEST ELEVATION**  
SCALE: 1/8" = 1'-0"

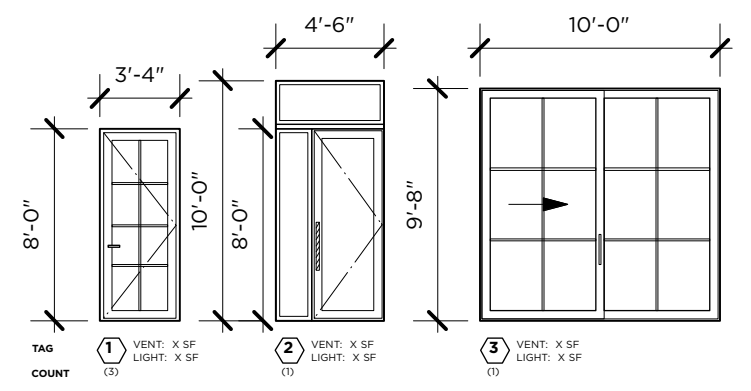

**DOORS / ENTRY**

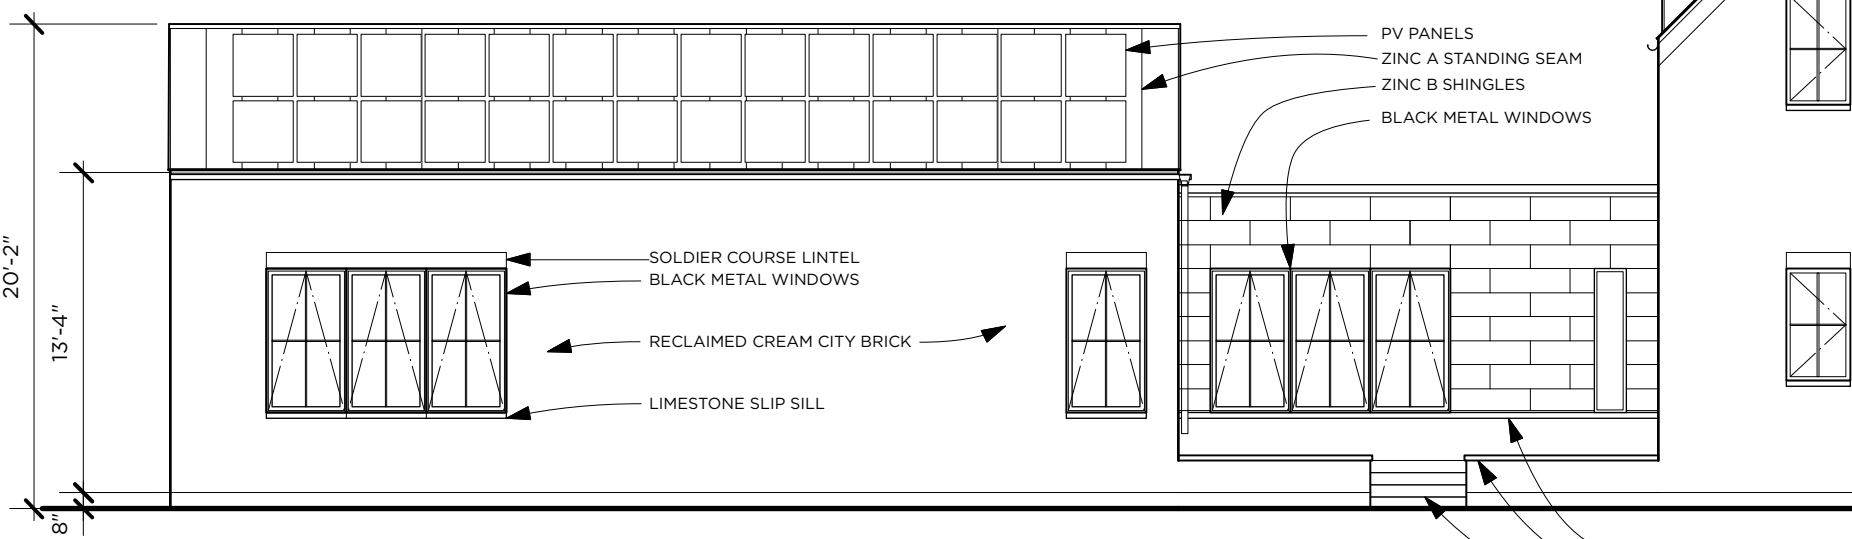

**2 SOUTH ELEVATION**  
SCALE: 1/8" = 1'-0"

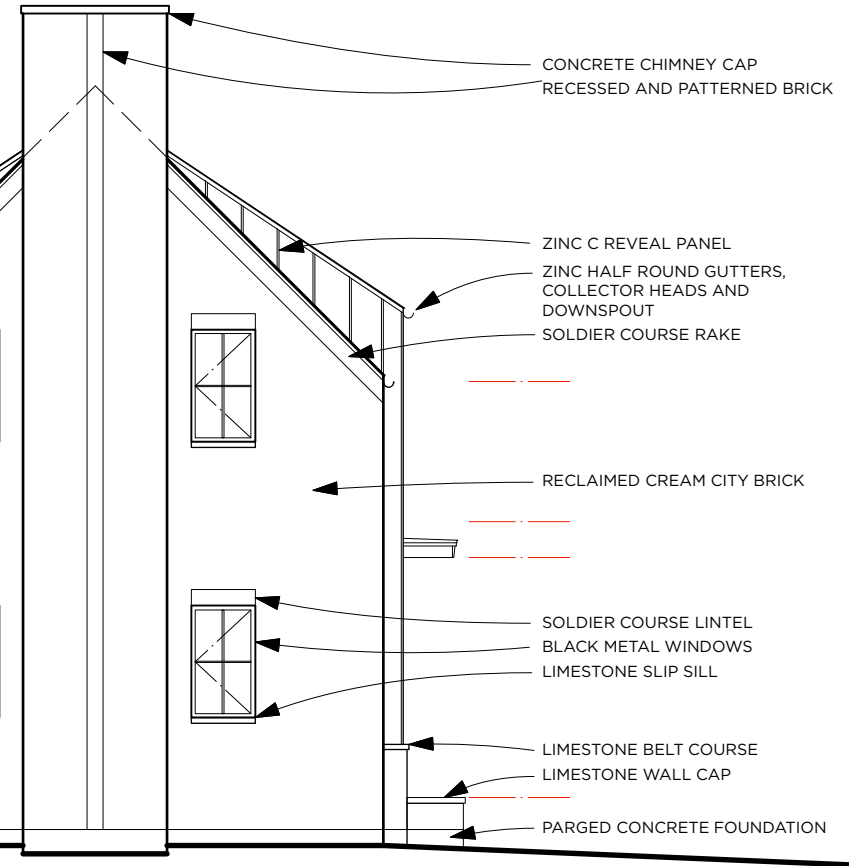

414.336.5853 | ramseyjones@sbcglobal.net  
734 East Wright Street | Milwaukee WI | 53212  
ramseyjonesarchitects.com

**Terrace Court**  
2409 N. Terrace Avenue  
Milwaukee, WI

PROJECT NO. 21.01  
DATE 11.07.22

**A2.2**

**RAMSEY JONES ARCHITECTS**

© 2022 Ramsey Jones Architects, LLC