



1 ARCHIVE PICTURE
SCALE: NONE

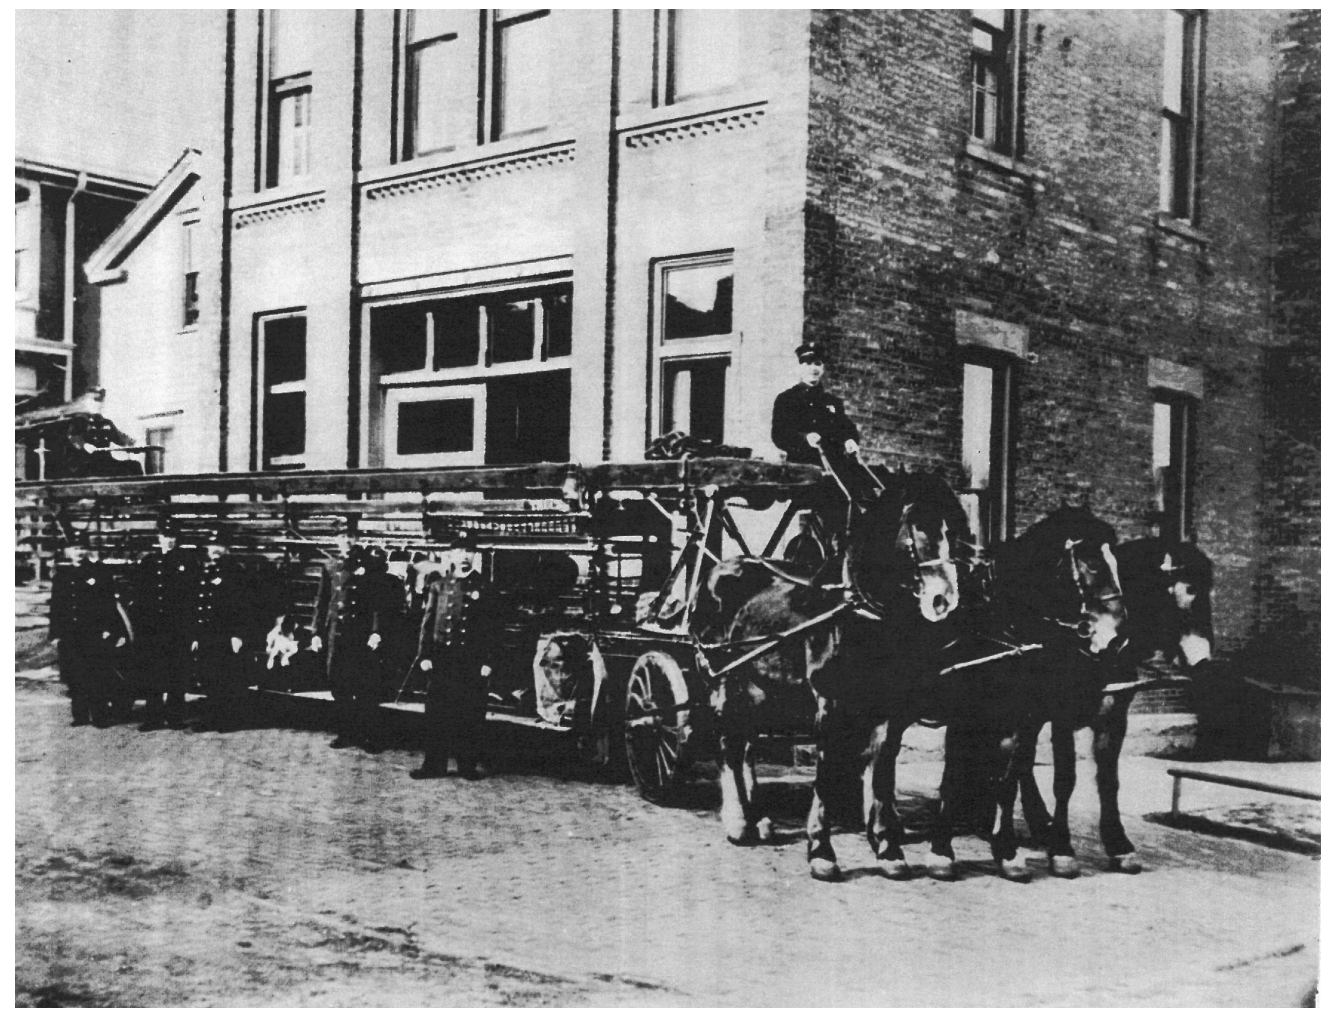

2 ARCHIVE PICTURE
SCALE: NONE

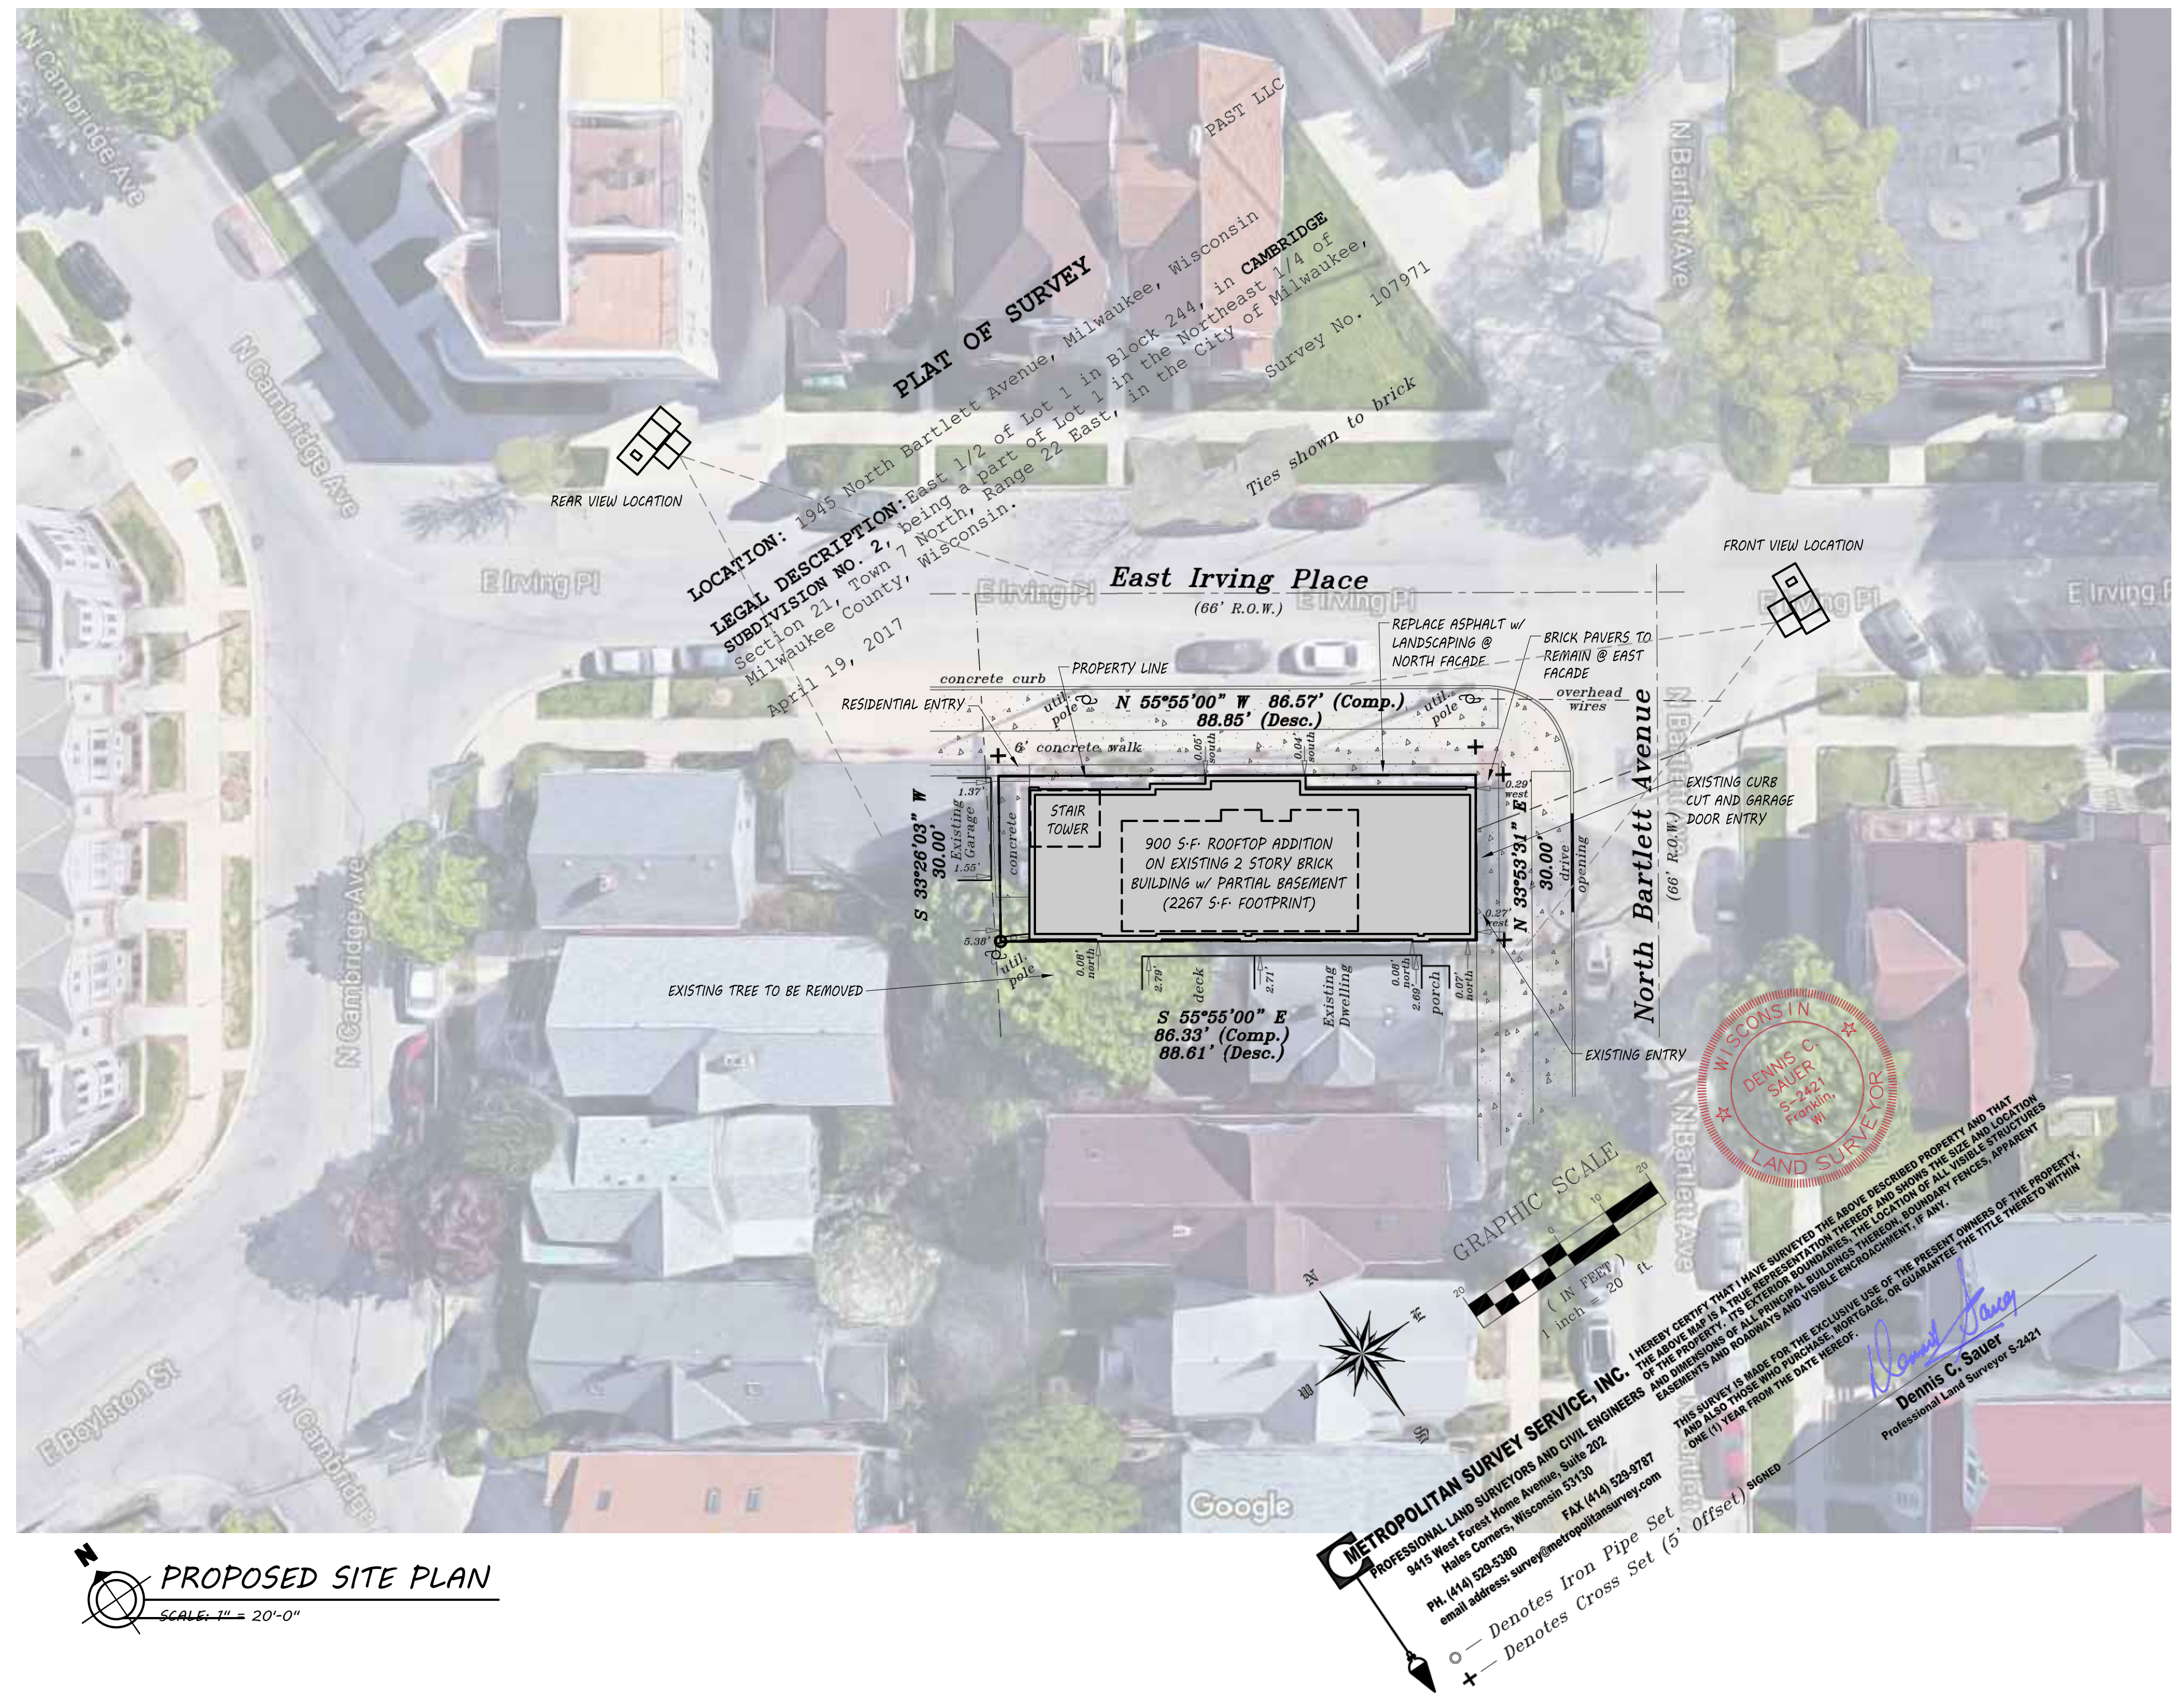

PROPOSED SITE PLAN
SCALE: 1" = 20'-0"



3 EXISTING FRONT VIEW
SCALE: NONE



4 EXISTING REAR VIEW
SCALE: NONE

Project:
FIREHOUSE LADDER COMPANY NO. 5

Location:
 MILWAUKEE, WI

Sheet:
ARCHITECTURAL SITE PLAN

Date:	Issue Set:

Date:
 08.14.2017

Project No.:
 07-18

Sheet No.:

AS.01