

Disclaimer:

THIS IS AN ORIGINAL DESIGN CREATED BY SIGN EFFECTZ. THE SUBMITTED DESIGN PROTECTED UNDER COPYRIGHT LAWS OF THE UNITED STATES CODE YOU AGREE NOT TO COPY PHOTOGRAPH MODIFY OR SHARE DIRECTLY OR INDIRECTLY ANY OF THE FOREGOING HELD BY YOU WITH ANY OTHER PARTY, NOR WILL YOU PERMIT ANY THIRD PARTY TO DO ANY OF THE FOREGOING WITHOUT THE WRITTEN CONSENT OF SIGN EFFECTZ.

THIS SIGN IS INTENDED TO BE INSTALLED IN ACCORDANCE WITH THE REQUIREMENTS OF ARTICLE 600 OF THE NEC AND/OR OTHER APPLICABLE LOCAL CODES. THIS INCLUDES PROPER GROUNDING AND BONDING OF THE SIGN.

J. Jeffers Journal Square  
MATC Westtown Green

Fab & Install: Corner Blade Sign

Project Address:  
J. Jeffers / Journal Square  
333 W State Street  
Milwaukee, WI 53203


Description:	Date:	By:
01 Revised per Client Feedback	08.03.22	JPG
02 Revised per Client Feedback	08.29.22	JPG
03 Revised per Client Feedback	09.15.22	JPG
04 Revised per Client Feedback	02.01.23	JPG
05		
06		
07		
08		
09		
10		

Concept Notes:

30816351	5	4
OPPORTUNITY NO.	PACKAGE NO.	REV NO.
02/24/21	XX" = 1'-0"	
DATE:	SCALE:	
JPG	JCB	XXX
DRAWN BY:	ACCT MGR:	CHECK BY:
B	C-1	BL6
SIZE:	SHEET NO:	CONCEPT ID:
XXXXX		
ESTIMATE NO.		



MAY NOT BE TO SCALE

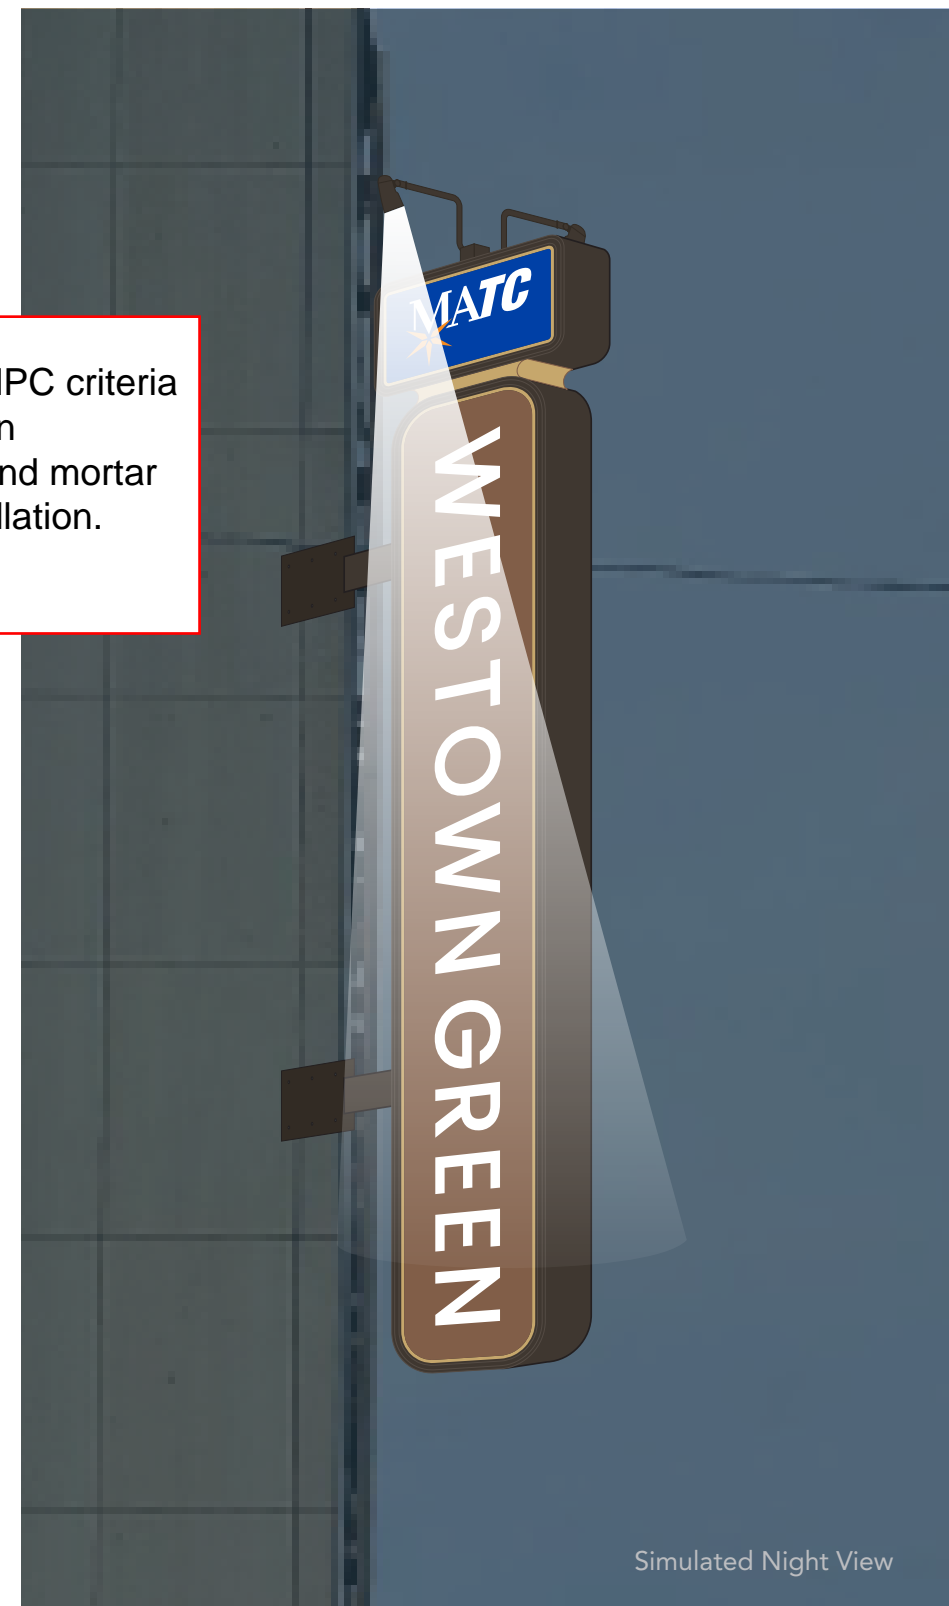

Simulated Night View

J. Jeffers Journal Square MATC Westtown Green Blade Sign - 6, BL6  
2 Sided Corner Blade, Gooseneck Lighting, Northeast Corner, Showing East Elevation

Disclaimer:

THIS IS AN ORIGINAL DESIGN CREATED BY SIGN EFFECTZ. THE SUBMITTED DESIGN PROTECTED UNDER COPYRIGHT LAWS OF THE UNITED STATES CODE YOU AGREE NOT TO COPY PHOTOGRAPH MODIFY OR SHARE DIRECTLY OR INDIRECTLY ANY OF THE FOREGOING HELD BY YOU WITH ANY OTHER PARTY, NOR WILL YOU PERMIT ANY THIRD PARTY TO DO ANY OF THE FOREGOING WITHOUT THE WRITTEN CONSENT OF SIGN EFFECTZ.



THIS SIGN IS INTENDED TO BE INSTALLED IN ACCORDANCE WITH THE REQUIREMENTS OF ARTICLE 600 OF THE NEC AND/OR OTHER APPLICABLE LOCAL CODES. THIS INCLUDES PROPER GROUNDING AND BONDING OF THE SIGN.

## J. Jeffers Journal Square MATC Westown Green

Fab & Install: Corner Blade Sign

Project Address:  
J. Jeffers / Journal Square  
333 W State Street  
Milwaukee, WI 53203

**\*5/5/23 JB**  
Reference HPC criteria  
for sign placement and  
mortar line for  
installation.

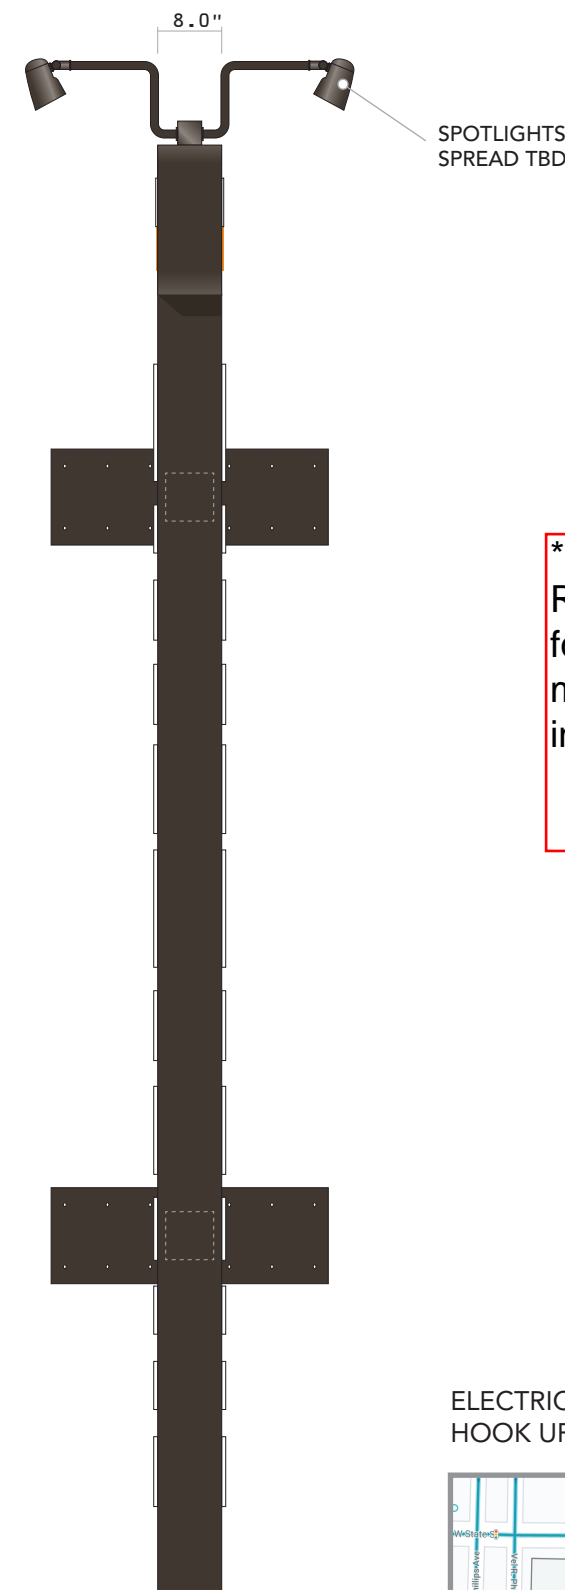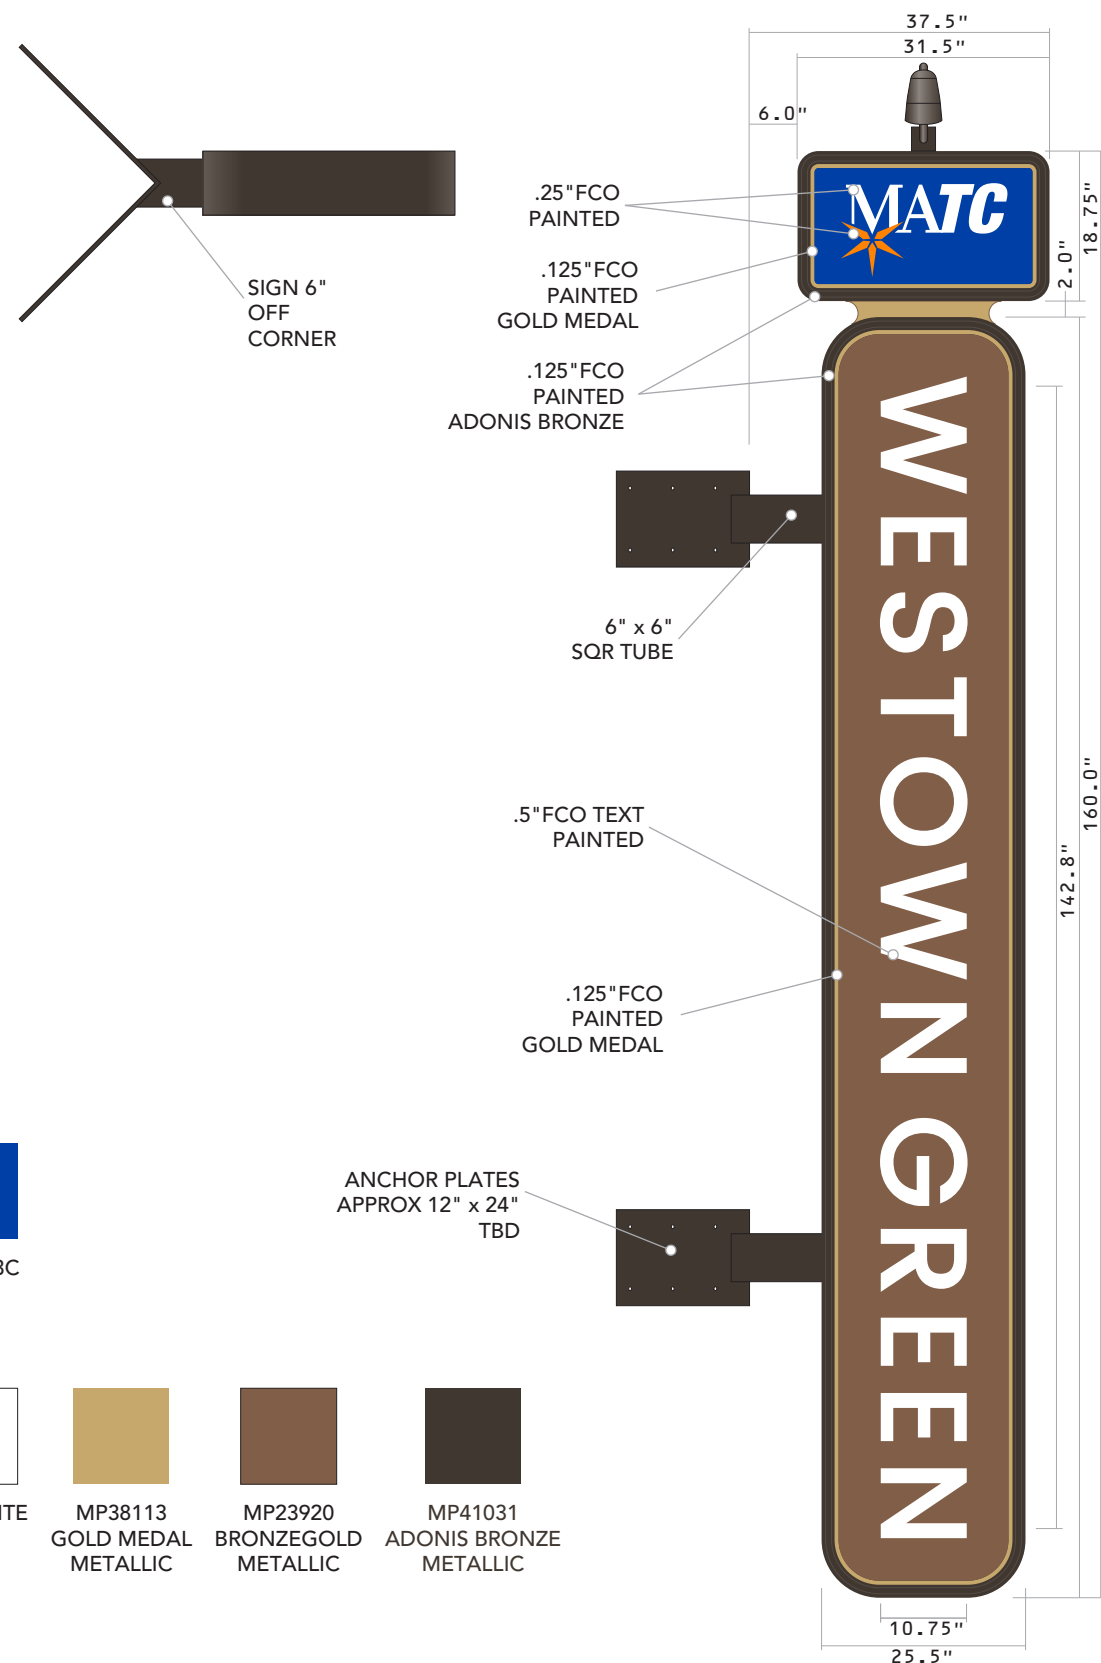


PMS 151C ORANGE	PMS 293C BLUE			
MP29653 NAVEL ORANGE	MPS WHITE SATIN	MP38113 GOLD MEDAL METALLIC	MP23920 BRONZEGOLD METALLIC	MP41031 ADONIS BRONZE METALLIC

### J. Jeffers Journal Square MATC Westown Green Blade Sign - 6, BL6

2 Sided Corner Blade Sign, Gooseneck Lighting, Alum Frame & Skin, FCO Text, Icons & Decorative Rules

ELECTRICAL TO BE DETERMINED  
HOOK UP BY OTHER

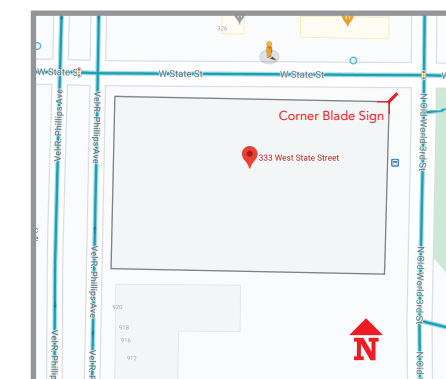

Description:	Date:	By:
01 Revised per Client Feedback	08.03.22	JPG
02 Revised per Client Feedback	08.29.22	JPG
03 Revised per Client Feedback	09.15.22	JPG
04 Revised per Client Feedback	02.01.23	JPG
05		
06		
07		
08		
09		
10		

Concept Notes:

30816351 OPPORTUNITY NO.	5 PACKAGE NO.	4 REV NO.
02/24/21 DATE:	.5" = 1'-0" SCALE:	
JPG DRAWN BY:	JCB ACCT MGR:	XXX CHECK BY:
B SIZE:	C-2 SHEET NO:	BL6 CONCEPT ID:
XXXXX ESTIMATE NO.		