
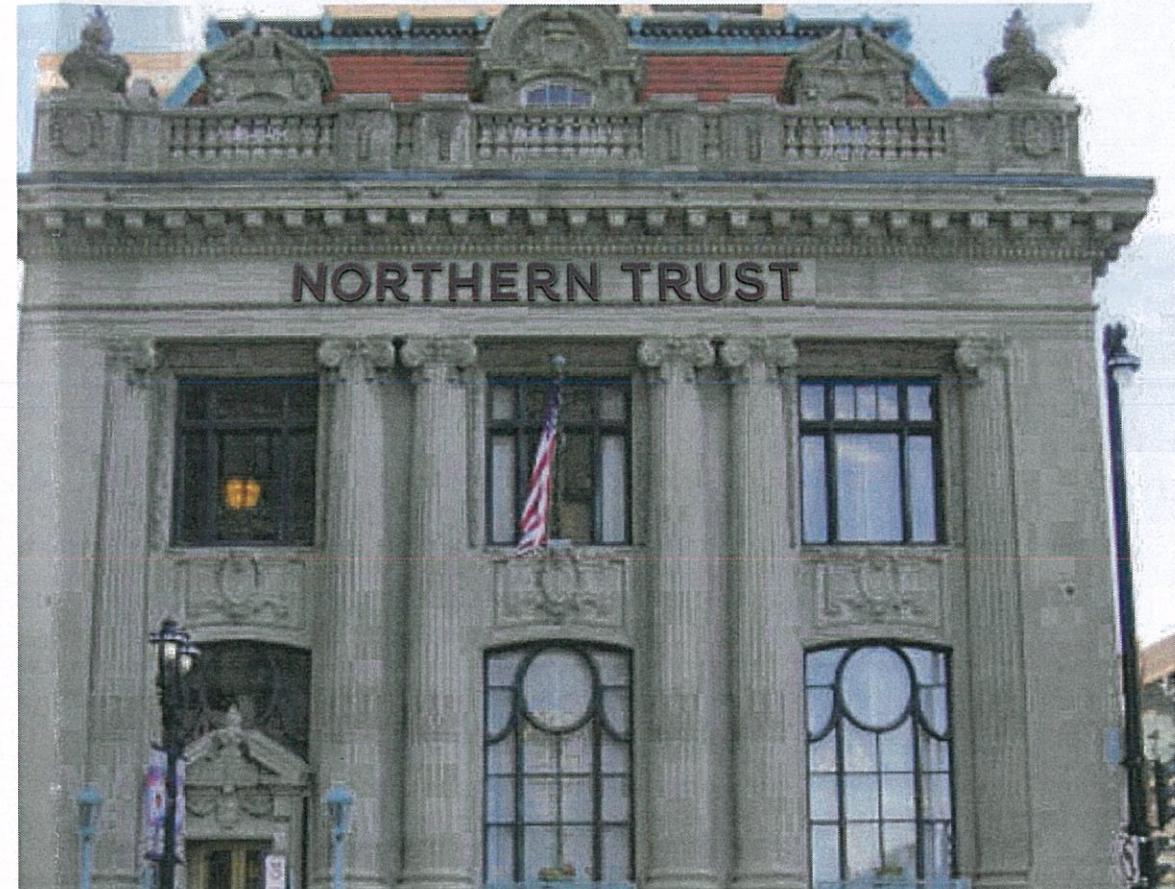


SIGN SPECIFICATIONS

[A] - ILLUMINATED LETTERS

Lighting: White LED
 Voltage: t.b.d.
 Description: Back-lit; fabricated aluminum
 Face Color: Paint black
 Return Color: Same as face
 Installation: Stool off 2' from wall with spacers

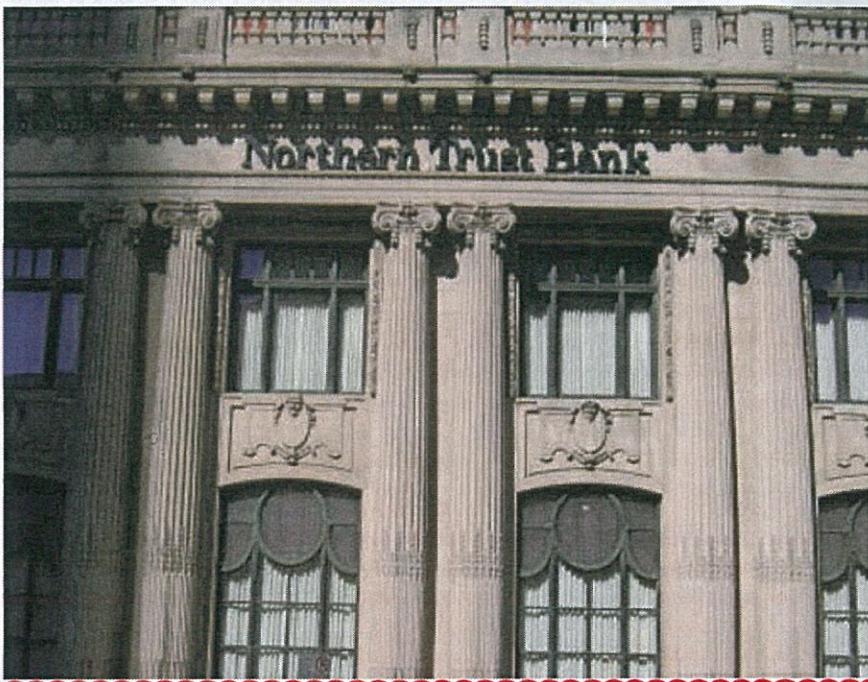

Proposed signage (south elevation) - NTS



Day View

POBLOCKI

922 S. 70th St., West Allis, WI 53211
 414.453.4010 • www.poblocki.com

This document is owned by and the information contained in it is proprietary to Poblocki Sign Company, LLC. By receipt hereof, the holder agrees not to use the information, disclose it to any third party or reproduce this document without the prior written consent of Poblocki Sign Company, LLC. Holder also agrees to immediately return this document upon request by Poblocki Sign Company, LLC.

This document represents only an approximation of material colors specified. Actual product colors may vary from this print or digital image.

Project

Northern Trust

526 E Wisconsin
 Milwaukee, WI

Scale: 3/8"=1'-0"

Original Page Size: 11" x 17"

Notes

Revisions

REV	DESCRIPTION	BY	DATE
01			

Rep.: Chuck Admundson
 Drawn By: Ryan Karasch Orig. Date: 7.19.16

Sign Loc. No.

LL-01

Lit Letters

Sign. Type

73054

OPP - Project - Job No.

C01

Sheet

This document is owned by and the information contained in it is proprietary to Poblocki Sign Company, LLC. By receipt hereof, the holder agrees not to use the information, disclose it to any third party or reproduce this document without the prior written consent of Poblocki Sign Company, LLC. Holder also agrees to immediately return this document upon request by Poblocki Sign Company, LLC.

This document represents only an approximation of material colors specified. Actual product colors may vary from this print or digital image.

Project

NORTHERN TRUST

526 E WISCONSIN AVE
MILWAUKEE, WI

Scale: AS NOTED
Original Page Size: 11" X 17"

Notes

Revisions
REV DESCRIPTION BY DATE
01 FACE-LIT->BACK-LIT RAK 7.19.16

Rep.: C AMUNDSEN Orig. Date: 7.19.16
Drawn By: RYAN KARASCH


Sign Loc. No.

LL-01

LIT LETTERS

Sign Type

73054 S01
OPP-Project-Job No. Sheet

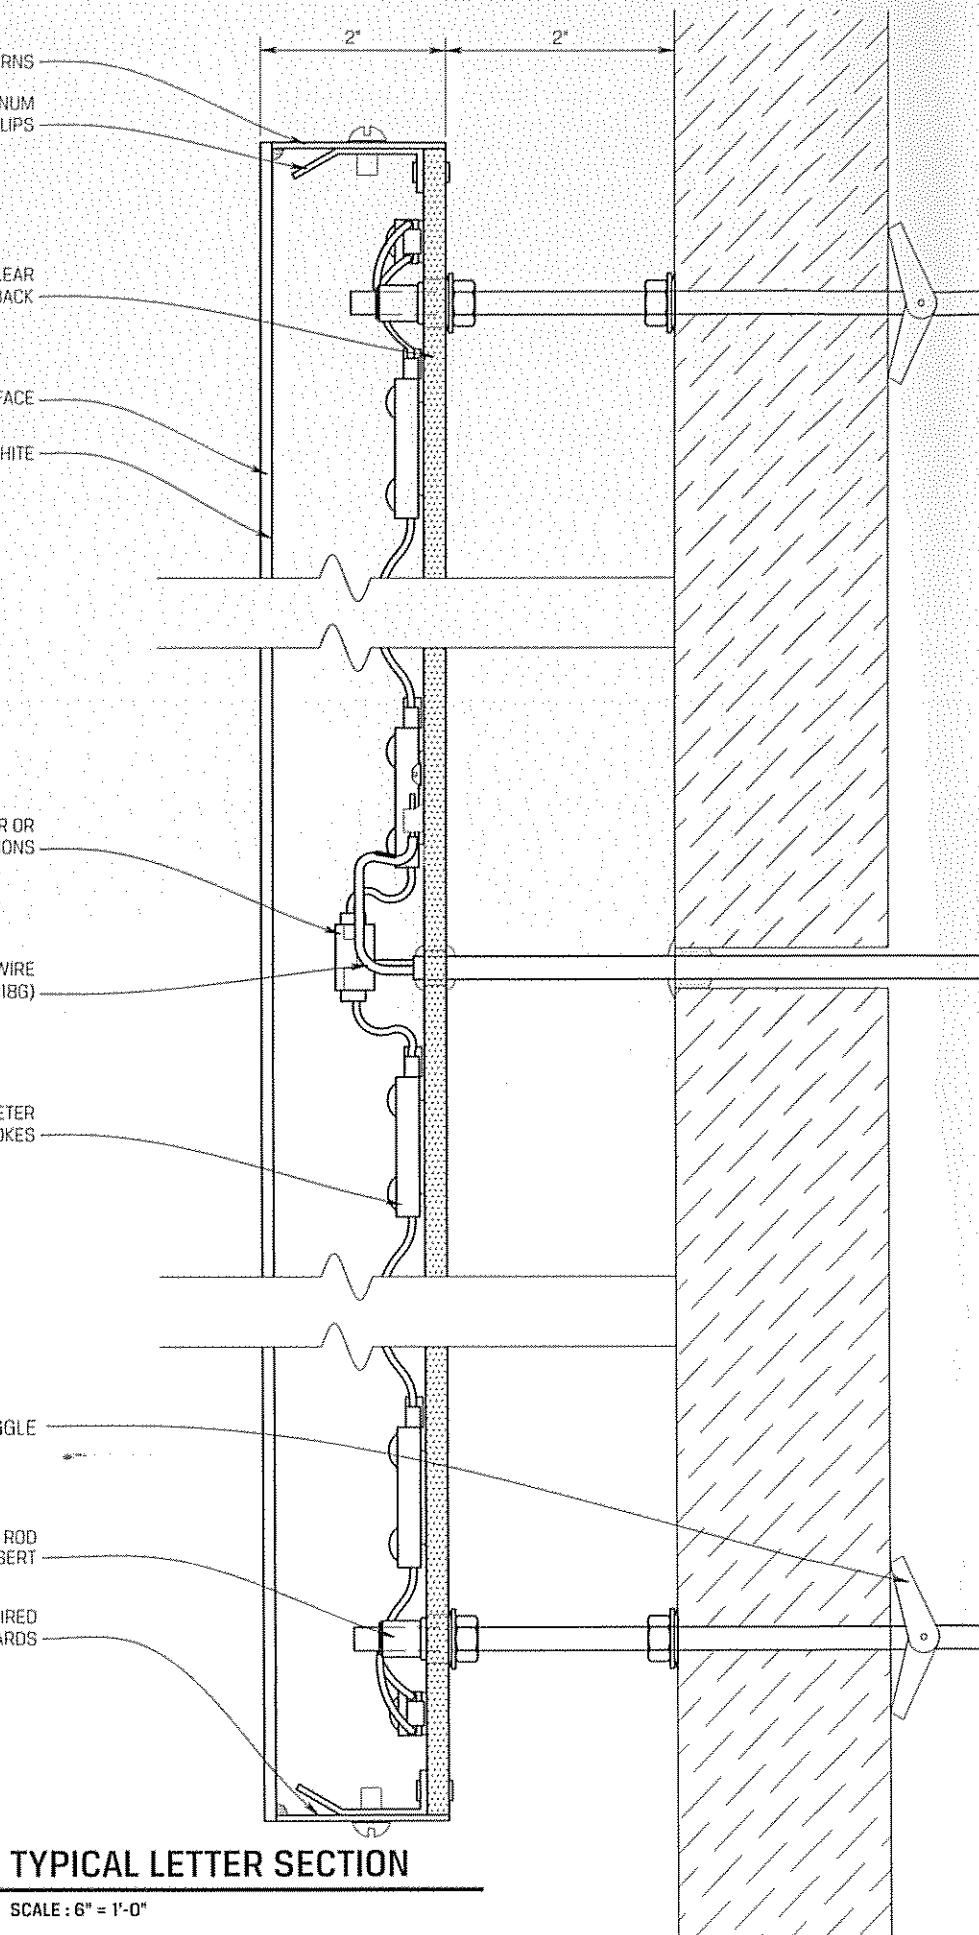

BOND & GROUND ACCORDING TO N.E.C.
ARTICLE 600 & U.L. 48 STANDARDS

