

PAVEMENT LEGEND

-  PROPOSED ASPHALT PAVEMENT
-  PROPOSED MIXED CONCRETE PAVEMENT
-  PROPOSED POROUS PAVEMENT
-  PROPOSED CONCRETE SIDEWALK

NOTES:

- MMSD ACCESS TO BE MAINTAINED AT ALL TIMES DURING CONSTRUCTION
- SNOW REMOVAL AND HAUL OFF IS TO BE OF THE RESPONSIBILITY OF THE PROPERTY OWNER.

Phipps Tower, Suite 1425
 3438 Peachtree Road
 Atlanta, GA 30326

River House Apartments - Phase 2
 1845 & 1855 N. Water St.
 Milwaukee, WI 53202

NO.	REVISION	DATE	BY
1	ISSUED FOR PERMIT	09/24/20	JKH
2	PERMIT COMMENT RESPONSE	09/25/20	JKH
3	REVISION FOR CONSTRUCTION	09/25/20	JKH
4	RESOLVE ALL MMSD COMMENTS	09/25/20	JKH
5	REV.	09/25/20	JKH
6	REV.	09/25/20	JKH


SITE PLAN

date: 09/23/20 down by: JKH checked by: JKH

Job No. **309.30**

Sheet No. **C-2**

M I L W A U K E E R I V E R

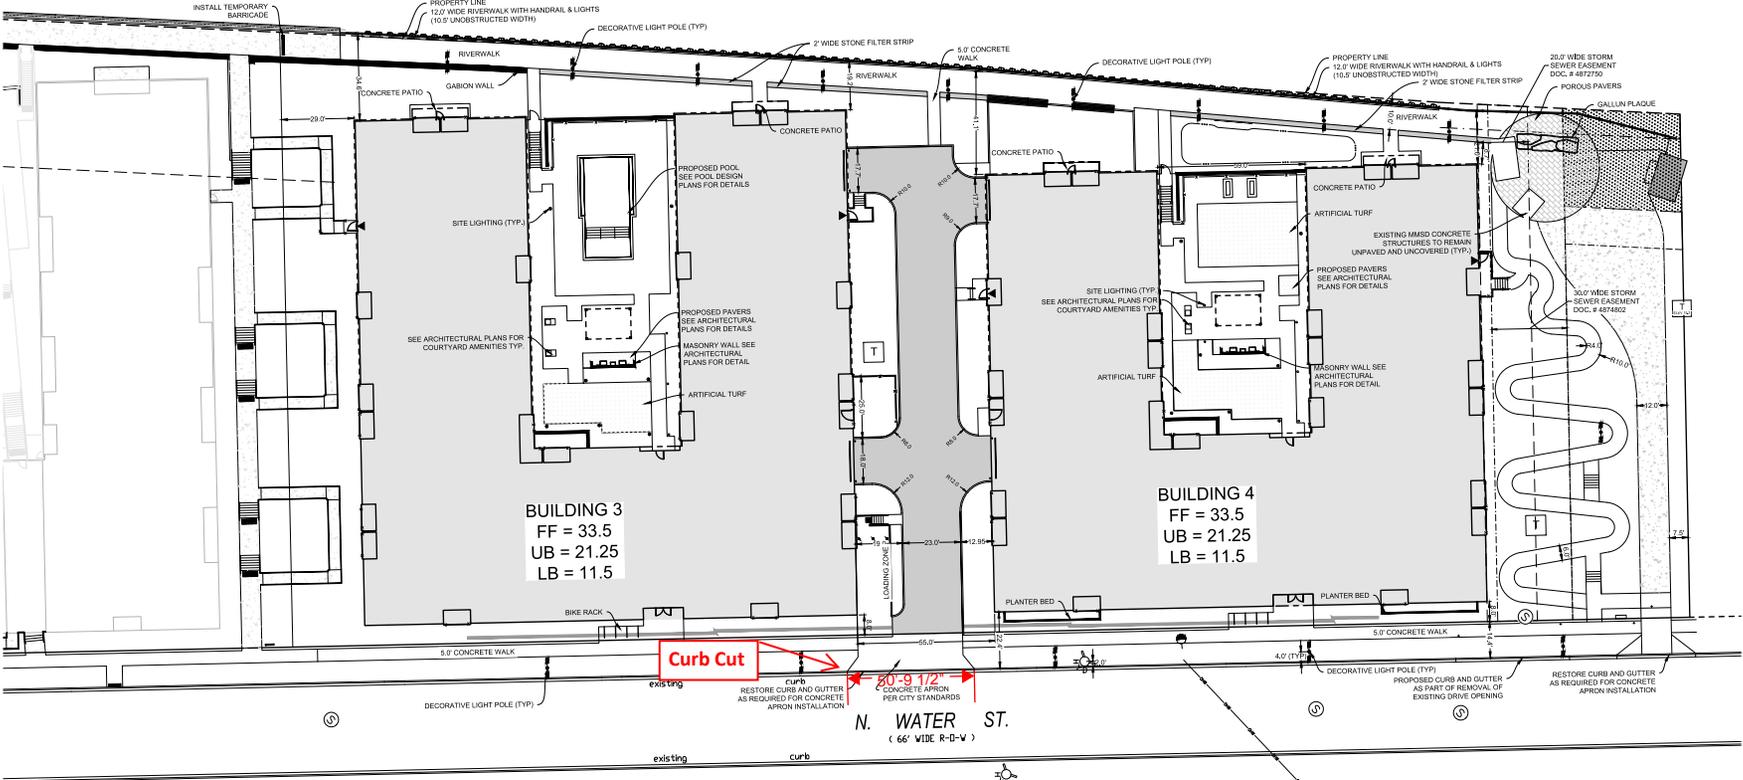

GRAPHICAL SCALE (FEET)
 0 1" = 20' 40'