
 


REVISIONS

DESIGNED BY	
DRAWN BY	
CHECKED BY	
DATE	SCALE
4 MARCH 2005	NOT TO SCALE
JOB NUMBER	
04 243	
SHEET NUMBER	
A0	
OF	

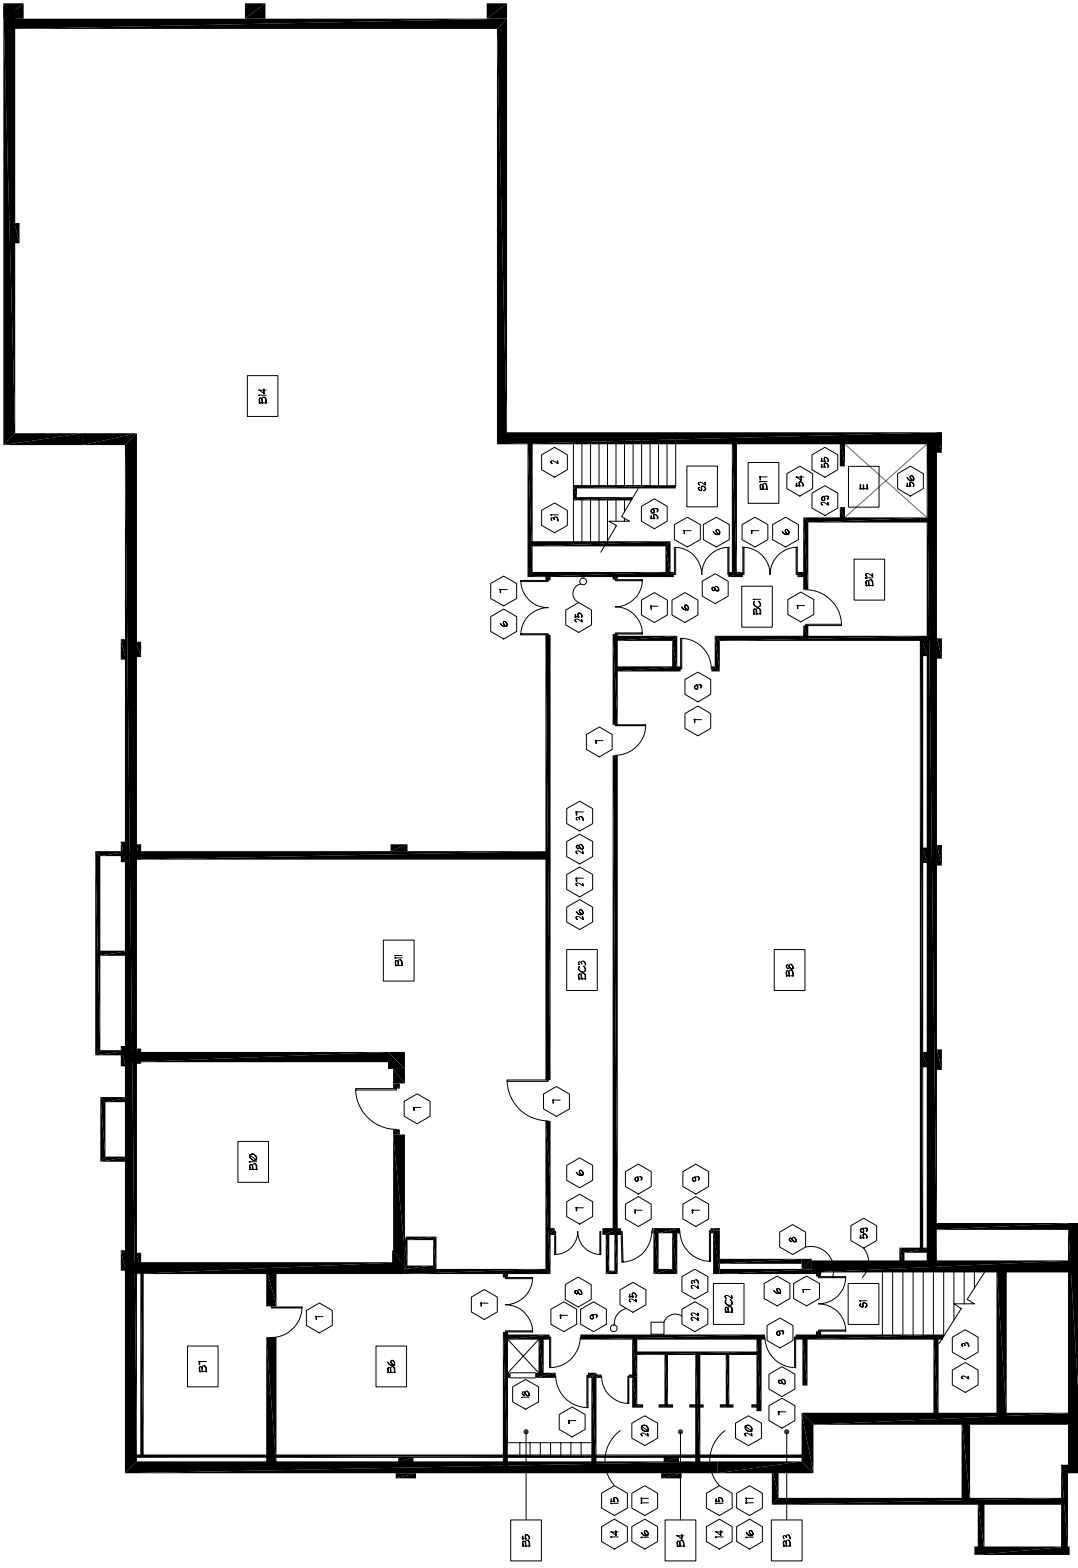

1  
 40  
 BASEMENT FLOOR PLAN  
 SCALE: NOT TO SCALE