

REPLACE WINDOWS IN
ANGLED BAY WALLS WITH
COTTAGE STYLE DOUBLE
HUNG WINDOWS TO MATCH
CENTER BAY WINDOW


REPLACE WINDOWS ON
EITHER SIDE OF LARGER
WINDOW WITH COTTAGE
STYLE DOUBLE HUNG
WINDOW

REPLACE WINDOWS IN
ANGLED BAY WALLS WITH
COTTAGE STYLE DOUBLE
HUNG WINDOWS TO MATCH
CENTER BAY WINDOW


FIRST FLOOR

SECOND FLOOR

THIRD FLOOR

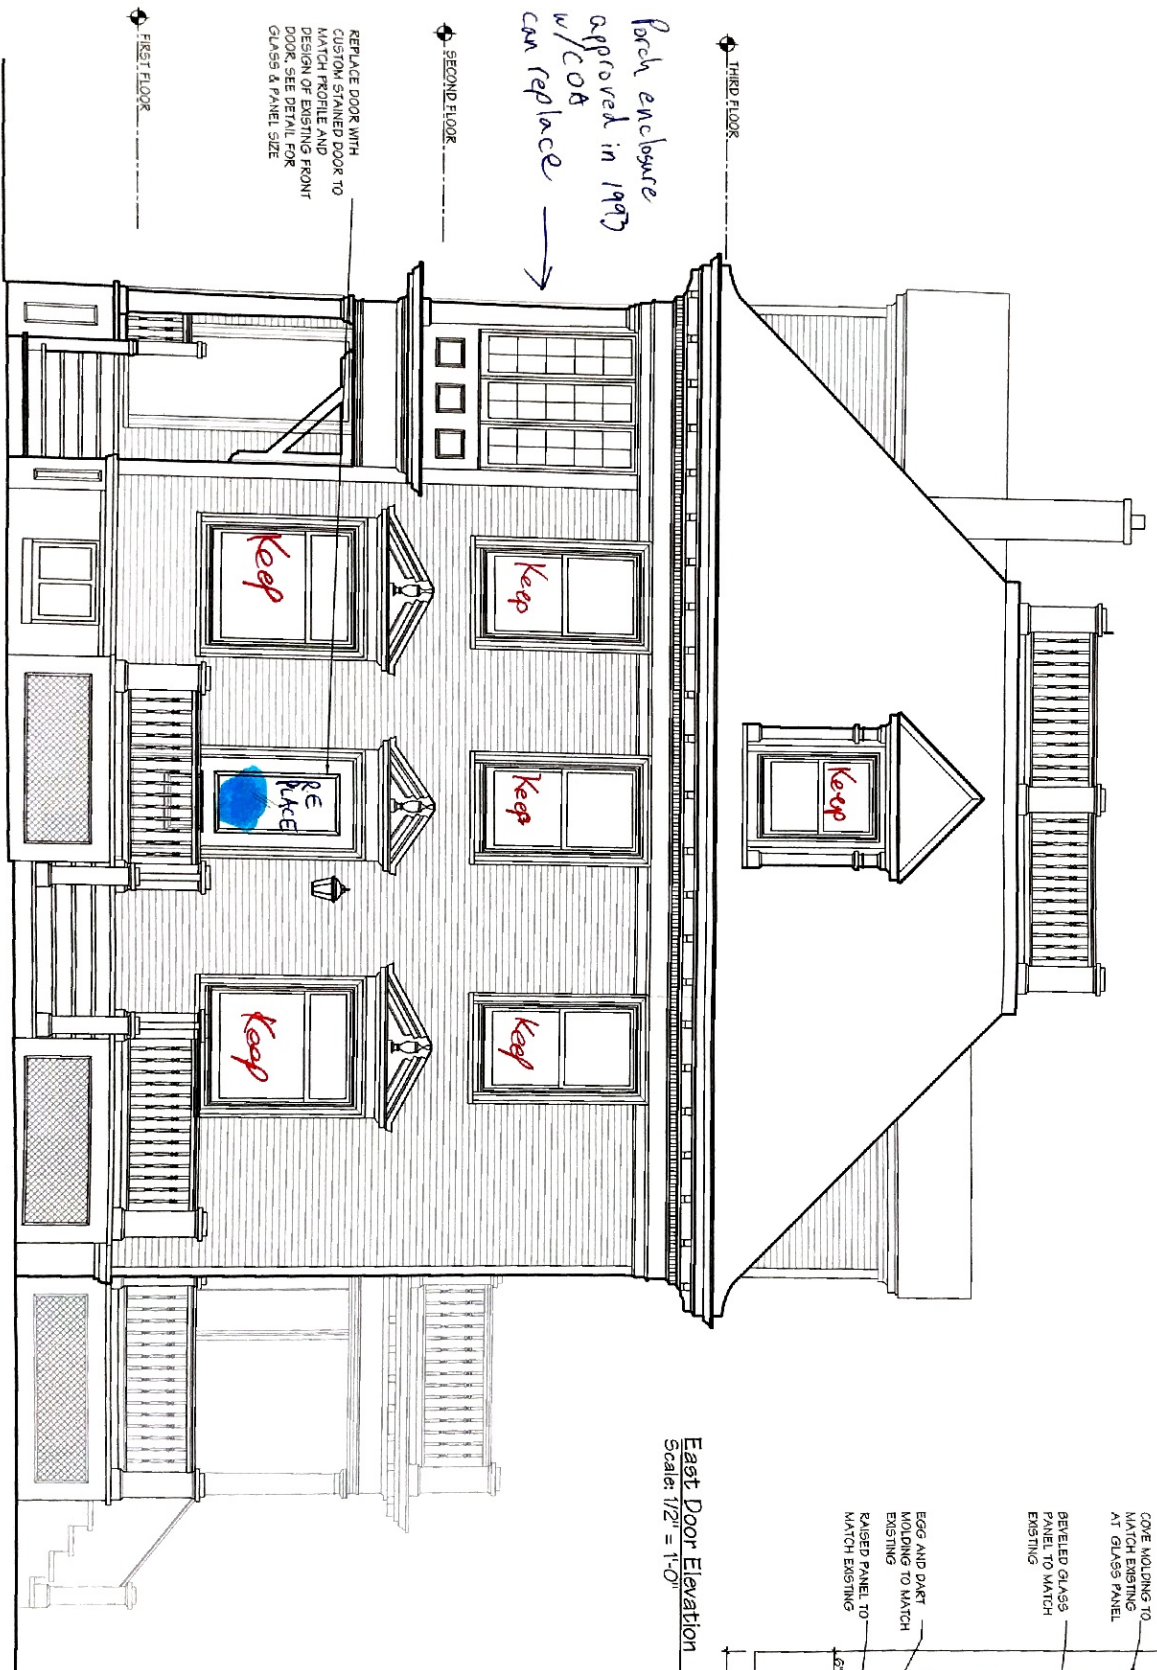

East Door Elevation
 Scale: 1/2" = 1'-0"

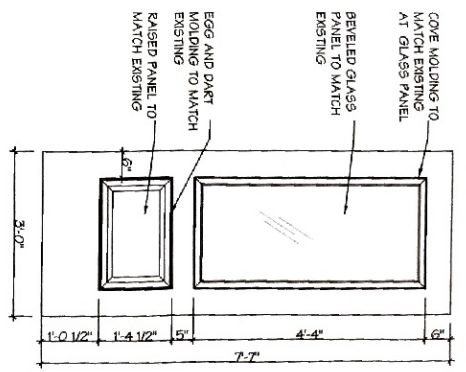


South Elevation
Scale: 1/4" = 1'-0"

THIRD FLOOR

SECOND FLOOR


FIRST FLOOR

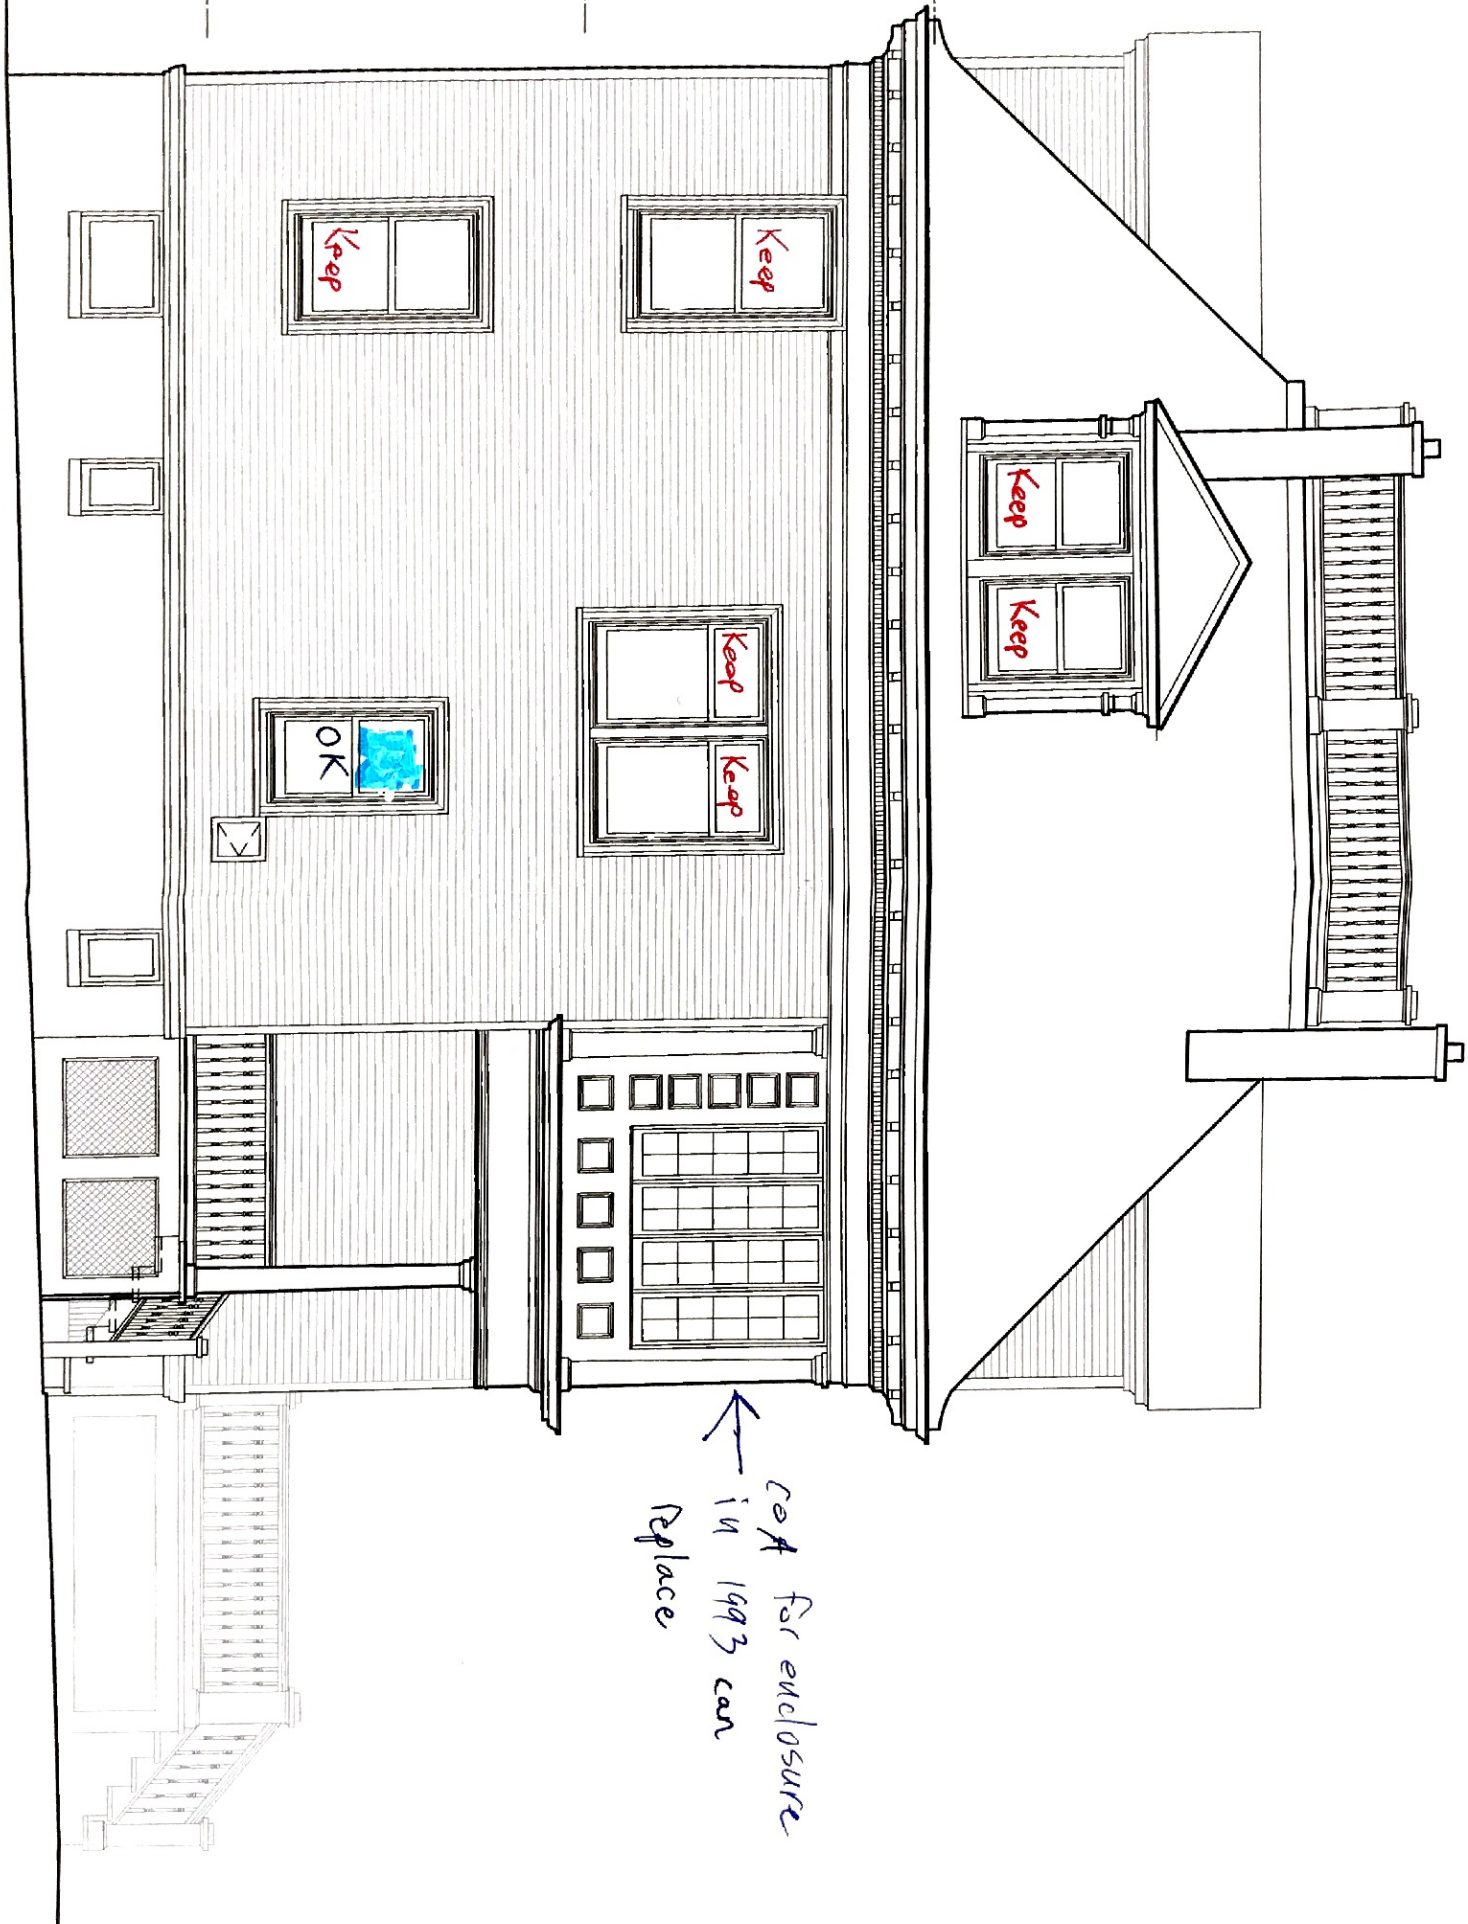

not for enclosure
in 1993 can
replace

side

West Elevation
Scale: 1/4" = 1'-0"

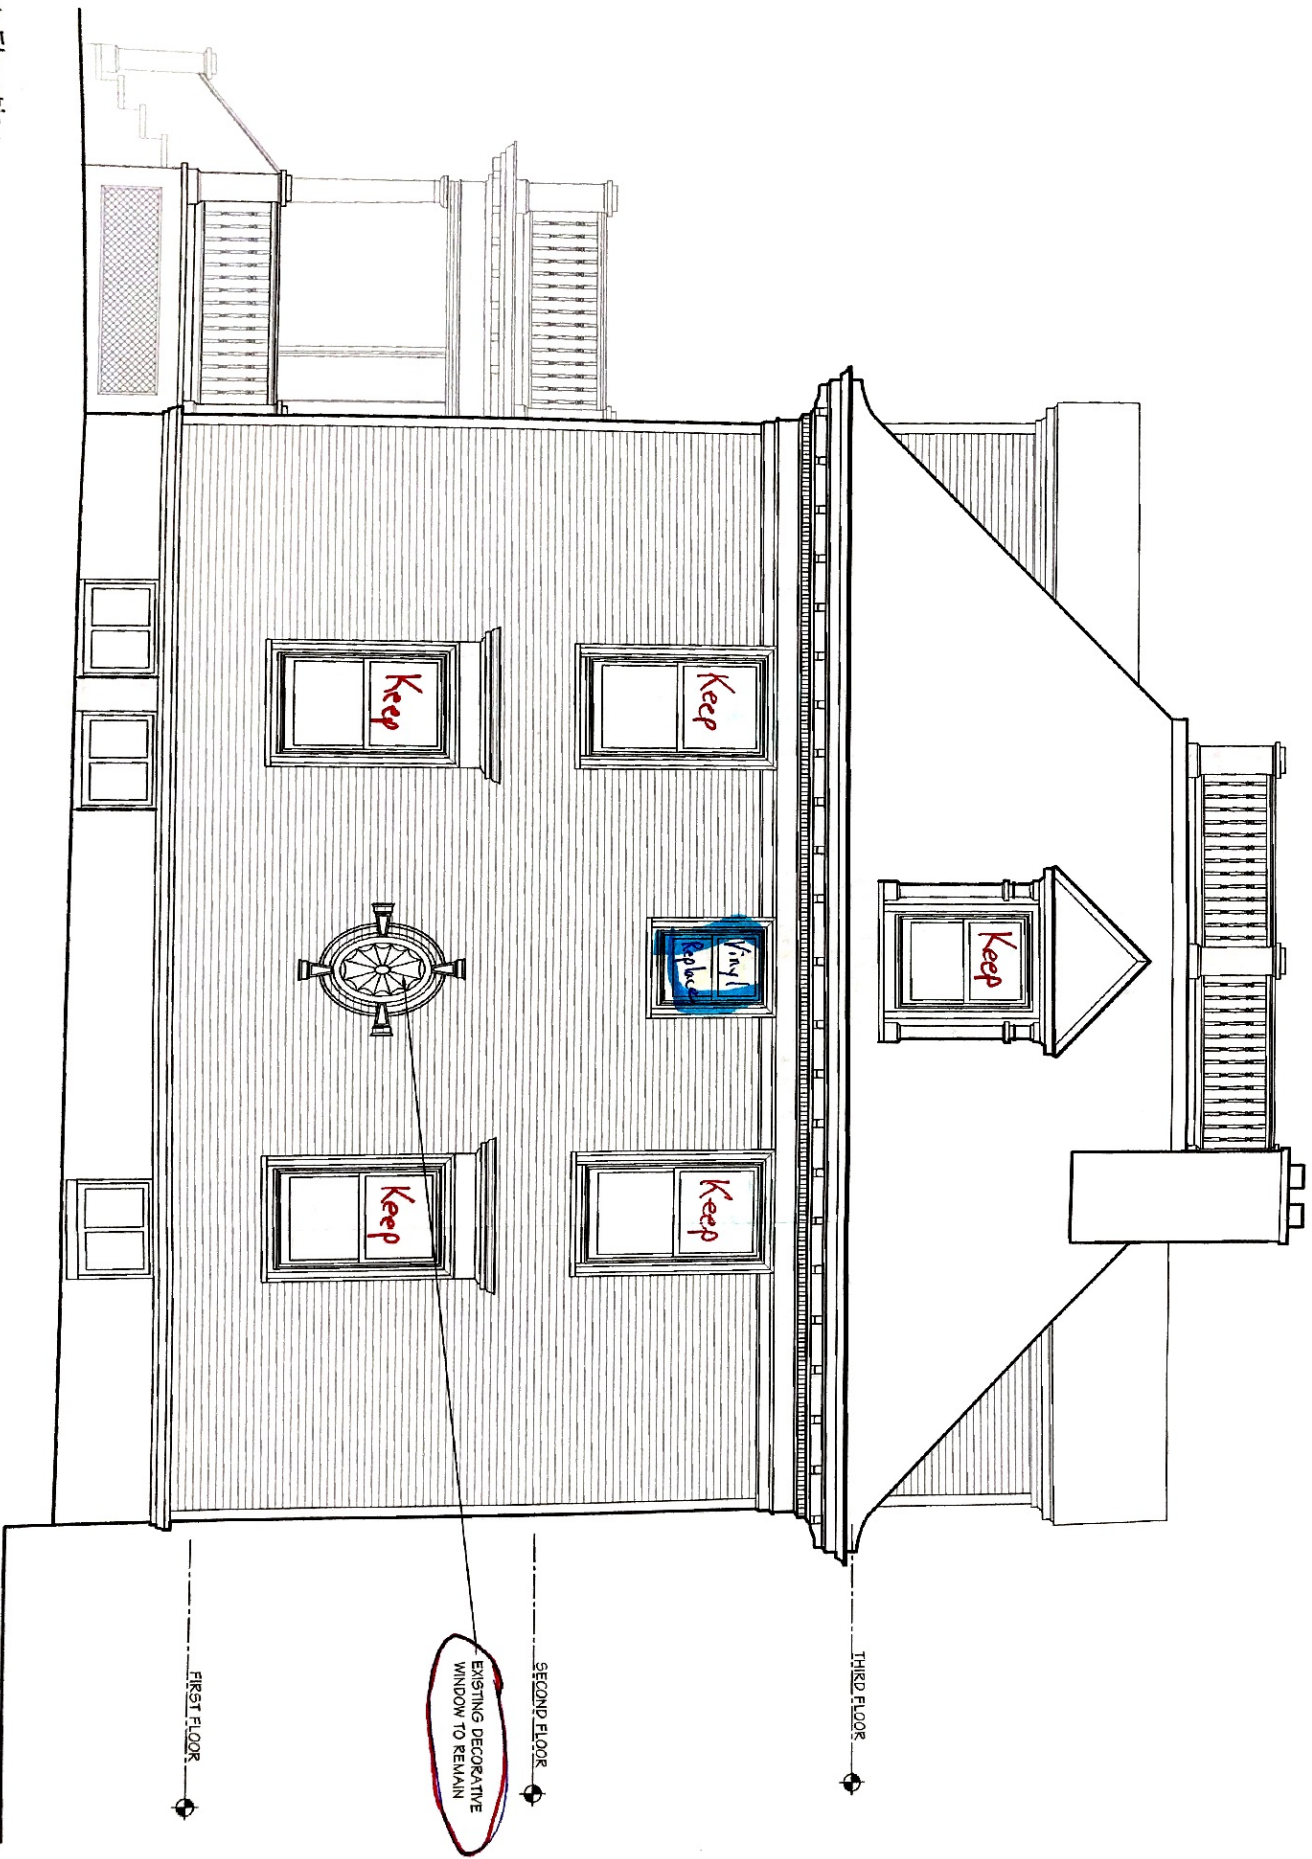

THIRD FLOOR

SECOND FLOOR

EXISTING DECORATIVE WINDOW TO REMAIN

FIRST FLOOR