



Basement Plan - Existing
SCALE: 1/4" = 1'-0"

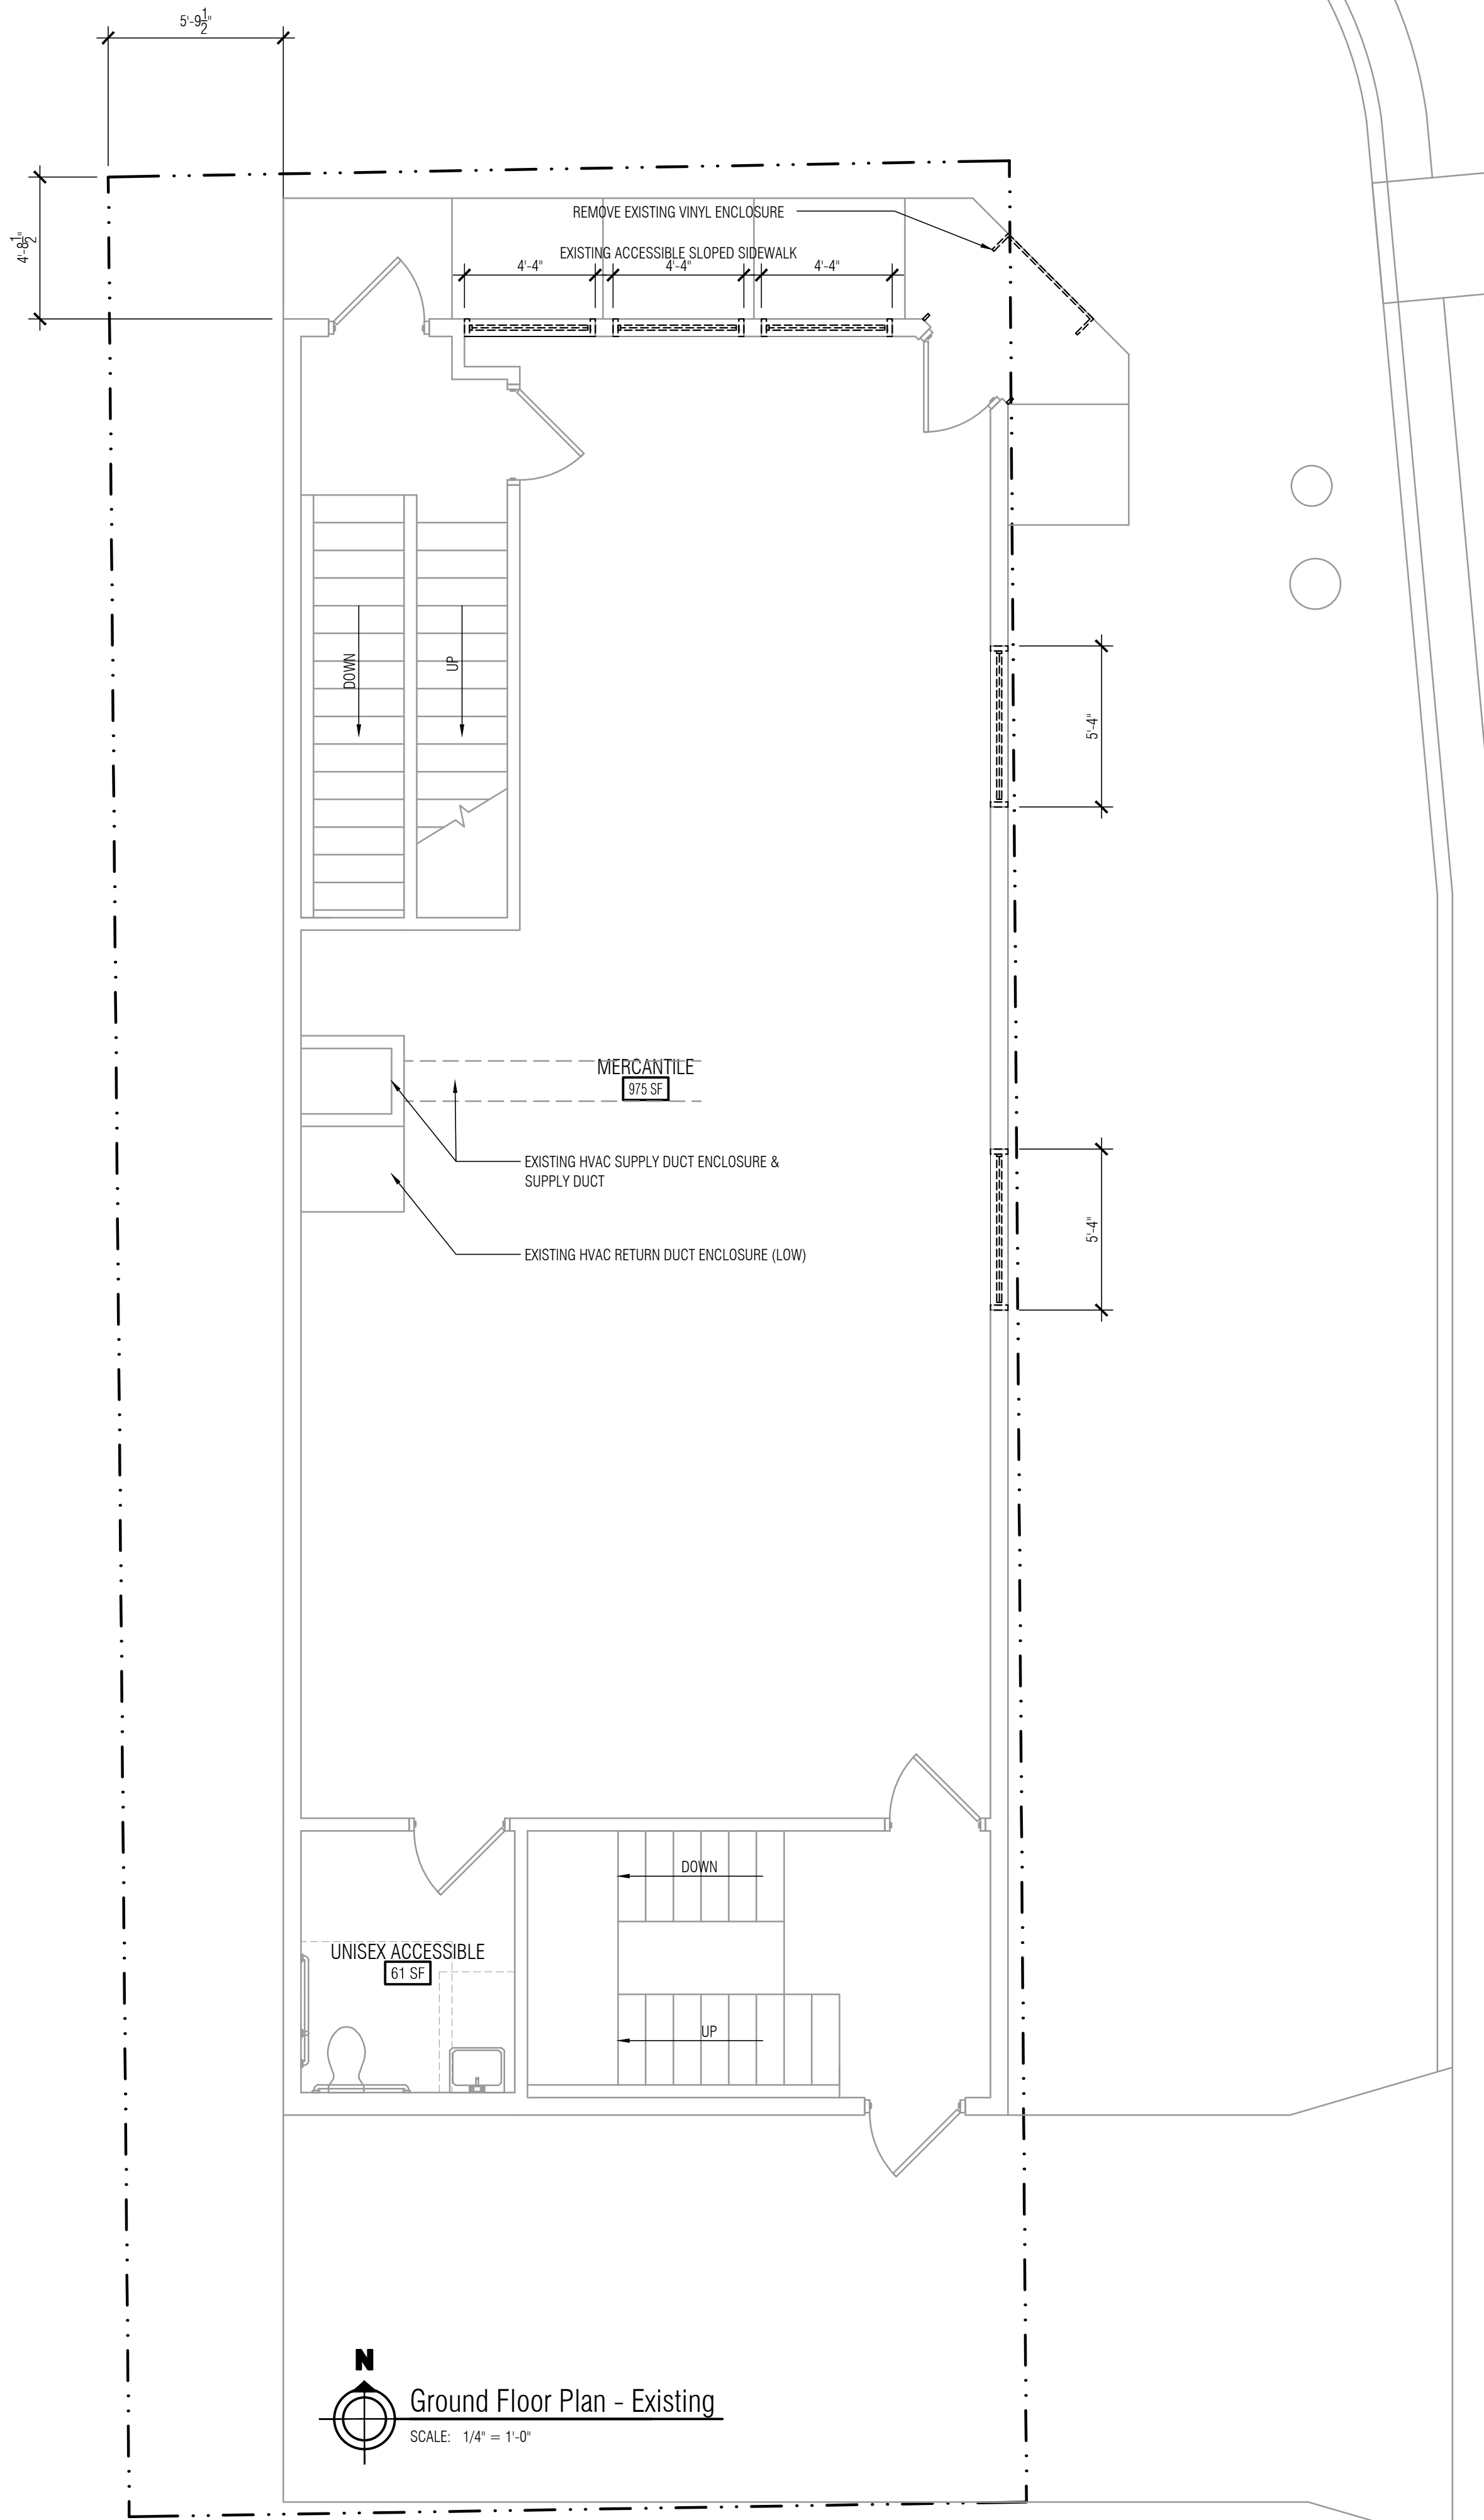

Ground Floor Plan - Existing
SCALE: 1/4" = 1'-0"

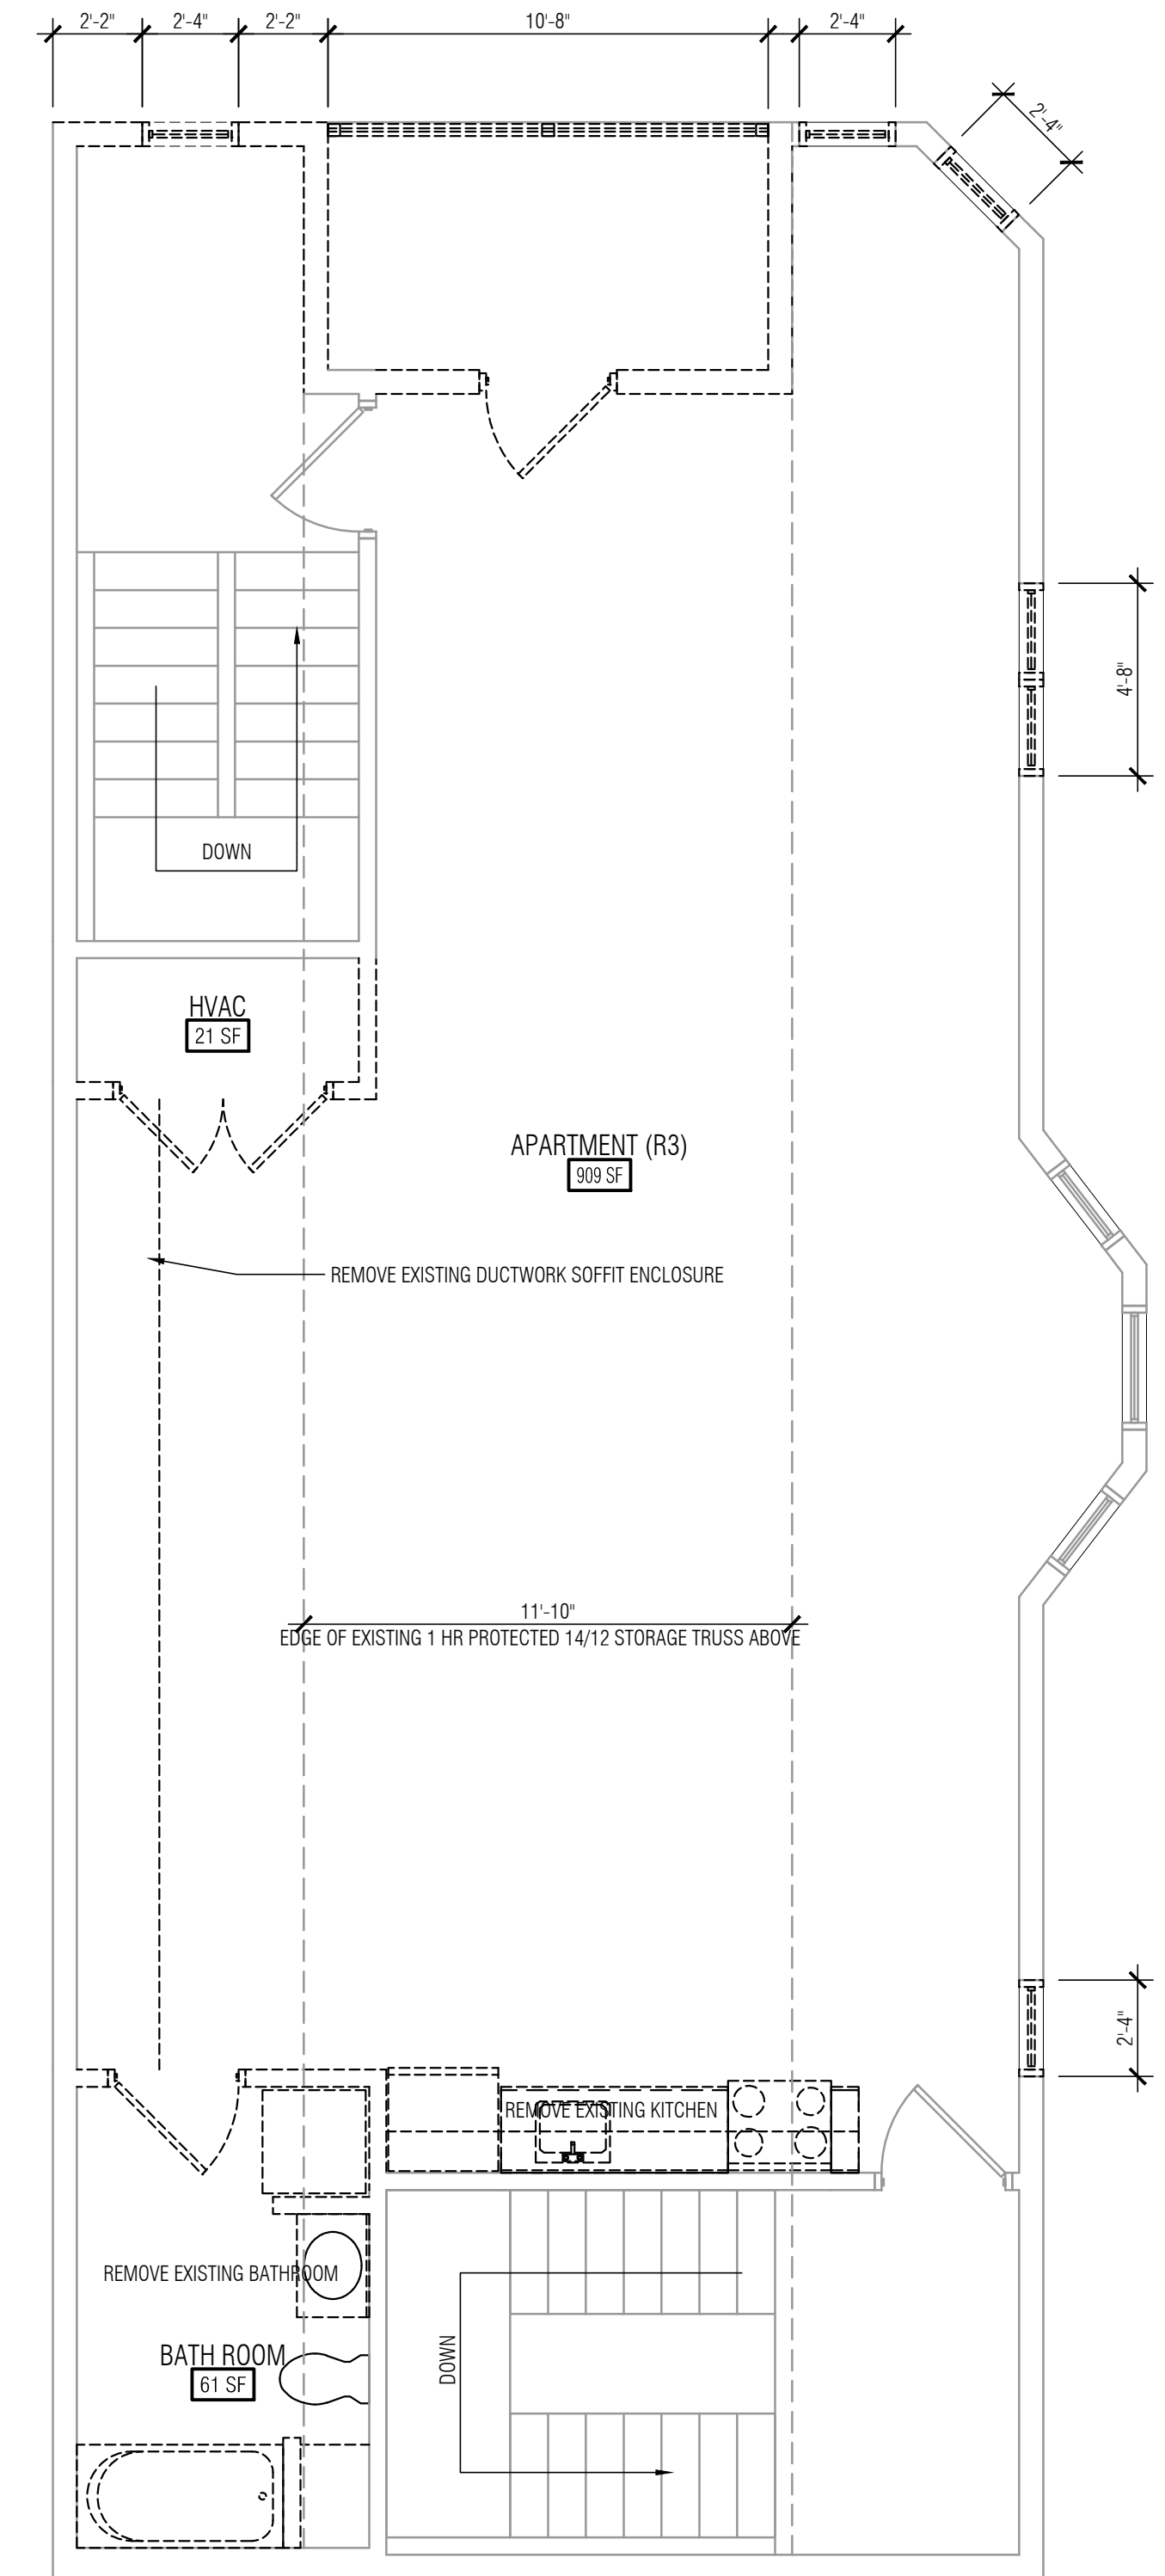

Second Floor Plan - Existing
SCALE: 1/4" = 1'-0"

Project:
WURSTBAR MKE

Location:
MILWAUKEE WI 53202

Sheet:
EXISTING PLANS

Date:	Issue Set:

Date:
2020-09-18 HPC

Project No.:
0020-04

Sheet No.: