



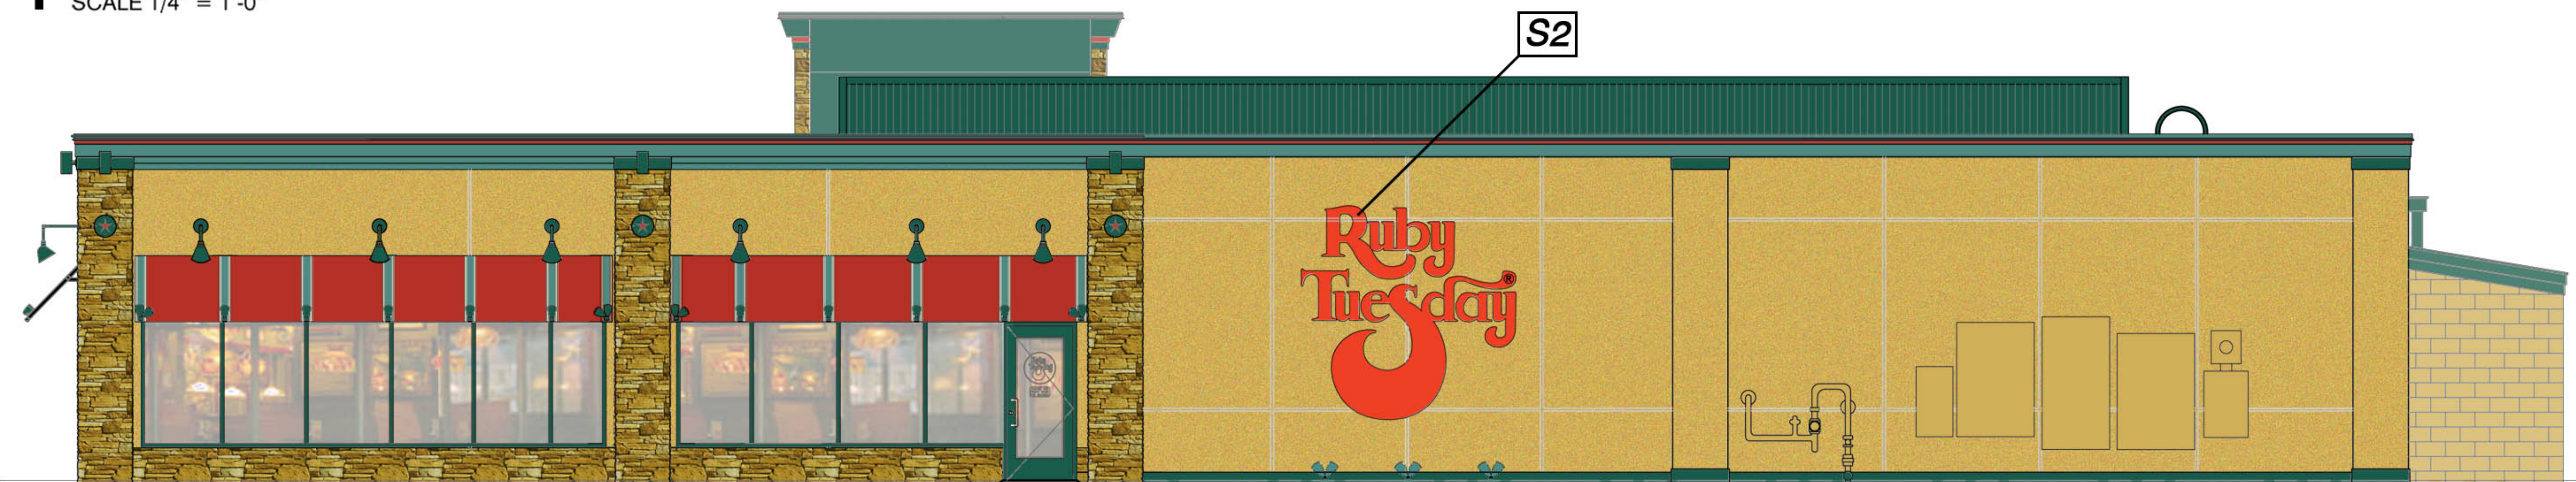

1 RIGHT SIDE ELEVATION
SCALE 1/4" = 1'-0"

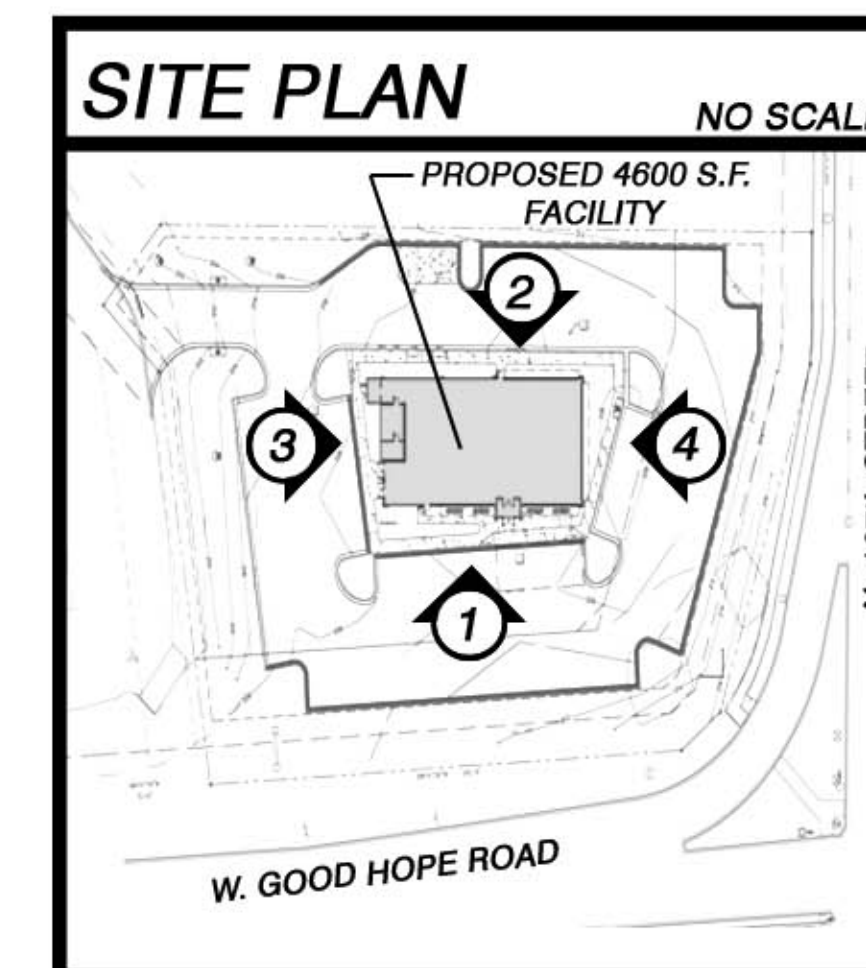

2 LEFT SIDE ELEVATION
SCALE 1/4" = 1'-0"

SIGNAGE SCHEDULE			
MARK	DESCRIPTION	SIZE	AREA
S1	INTERNALLY ILLUMINATED 'RUBY TUESDAY' SIGNAGE	6'-0" H 6'-0" L	36 S.F.
S2	INTERNALLY ILLUMINATED 'RUBY TUESDAY' SIGNAGE	9'-8" H 9'-8" L	95.06 S.F.
S3	ROUTED FOAM 'TO GO' SIGNAGE	7'-7" H 12'-0" L	110.1 S.F.
S4	INTERNALLY ILLUMINATED 'RUBY TUESDAY' CHANNEL LETTERS	1'-4" H 15'-1" L	20.1 S.F.
TOTAL AREA			261.26 S.F.



3 BACK ELEVATION
SCALE: 1/4" = 1'-0"



4 FRONT ELEVATION
SCALE: 1/4" = 1'-0"