



CERTIFICATE OF APPROPRIATENESS APPLICATION FORM

Incomplete applications will not be processed for Commission review.

Please print legibly.

1. HISTORIC NAME OF PROPERTY OR HISTORIC DISTRICT: (if known)

Concordia Historic Distric (historically known as Concordia College Campus)

ADDRESS OF PROPERTY:

3215 W. State Street

2. NAME AND ADDRESS OF OWNER:

Name(s): Greenfire Management Services (Jeb Meier)

Address: 3215 W. State Street

City: Milwaukee

State: WI

ZIP: 53208

Email: jmeier@greenfirellc.net

Telephone number (area code & number) Daytime: 414.290.9403

Evening: _____

3. APPLICANT, AGENT OR CONTRACTOR: (if different from owner)

Name(s): Orde Sign & Graphics (Sheri Omernik)

Address: 1825 Nimitz Drive

City: DePere

State: WI

ZIP Code: 54155

Email: sheri.omernik@orde.com

Telephone number (area code & number) Daytime: (920) 660-7566

Evening: same

4. ATTACHMENTS: (Because projects can vary in size and scope, please call the HPC Office at 414-286-5712 for submittal requirements)

A. REQUIRED FOR MAJOR PROJECTS:

_____ Photographs of affected areas & all sides of the building (annotated photos recommended)

Sketches and Elevation Drawings (1 full size and 1 reduced to 11" x 17" or 8 1/2" x 11")
A digital copy of the photos and drawings is also requested.

Material and Design Specifications (see next page)

B. NEW CONSTRUCTION ALSO REQUIRES:

_____ Floor Plans (1 full size and 1 reduced to a maximum of 11" x 17")

Site Plan showing location of project and adjoining structures and fences

**PLEASE NOTE: YOUR APPLICATION CANNOT BE PROCESSED UNLESS
BOTH PAGES OF THIS FORM ARE PROPERLY COMPLETED
AND SIGNED.**

5. DESCRIPTION OF PROJECT:

Tell us what you want to do. Describe all proposed work including materials, design, and dimensions. Additional pages may be attached.

This submission is for the comprehensive signage plan. Please see attached signage renderings and site plan for the property.

6. SIGNATURE OF APPLICANT:


Signature

Sheri Omernik
Please print or type name

09/11/2013
Date

This form and all supporting documentation **MUST** arrive by 12:00 noon on the deadline date established to be considered at the next Historic Preservation Commission Meeting. Any information not provided to staff in advance of the meeting will not be considered by the Commission during their deliberation. Please call if you have any questions and staff will assist you.


Hand Deliver or Mail Form to:
Historic Preservation Commission
City Clerk's Office
200 E. Wells St. Room B-4
Milwaukee, WI 53202

PHONE: (414) 286-5722

FAX: (414) 286-3004

www.milwaukee.gov/hpc

SUBMIT

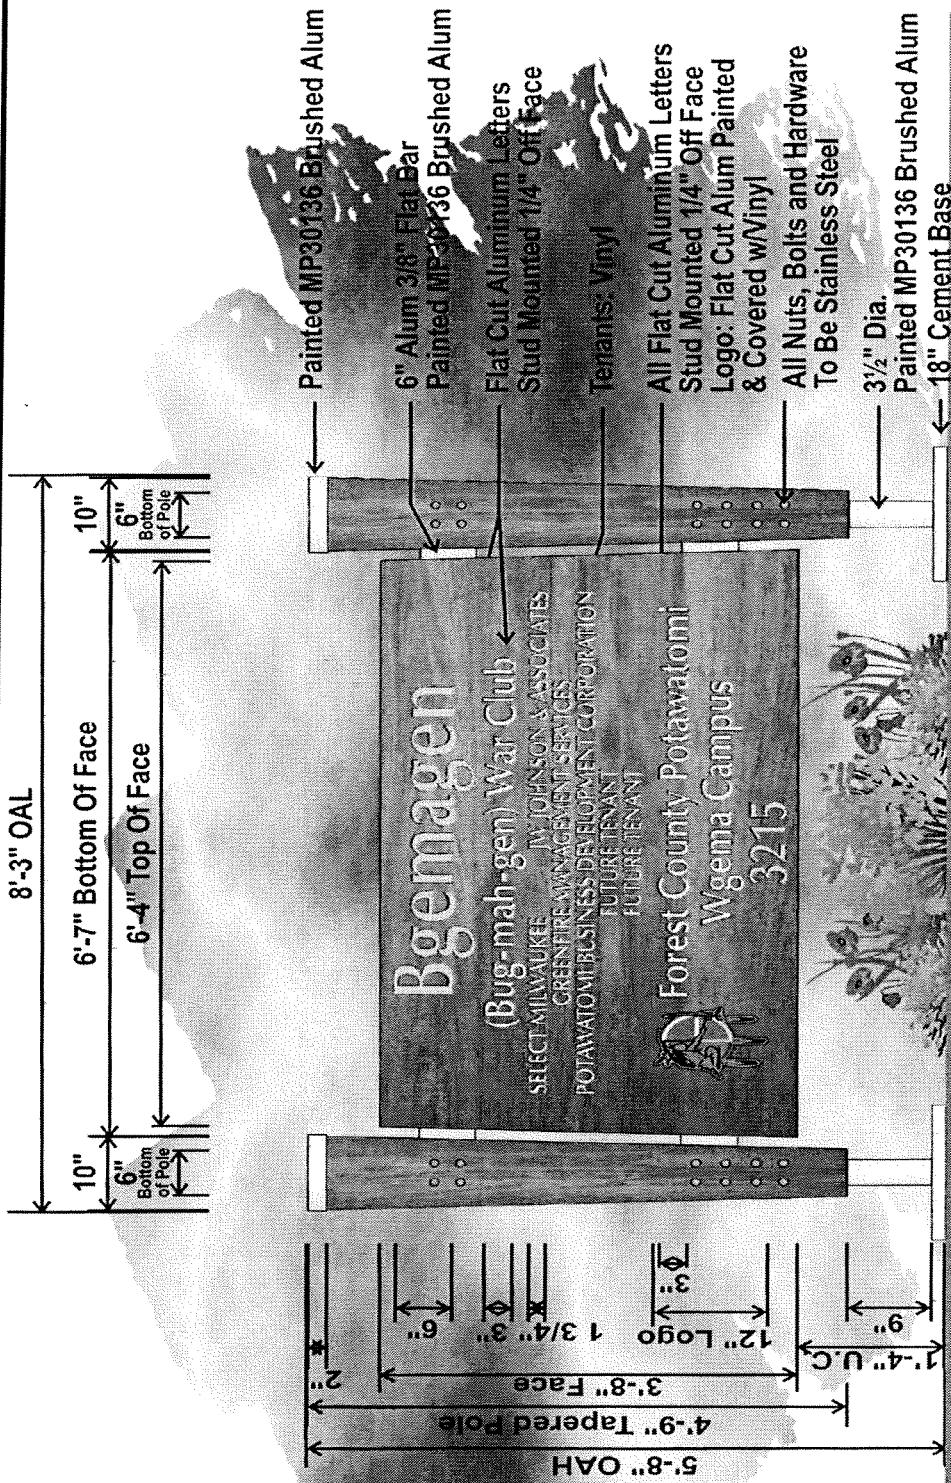

DOUBLE FACE NON ILLUMINATED GROUND MOUNT

FACE: DRIED/SEASONED CEDAR (STAIN COLOR: VARATHANE - RED CHESTNUT) & CLEARCOATED


LETTERS: ROUTED ALUMINUM PAINTED BRUSHED ALUMINUM MP30136

LOGO: ROUTED ALUMINUM PAINTED TO MATCH WOOD W/VINYL LOGO

LETTERS & LOGO STUD MOUNTED 1/4" OFF FACE


POLES: TAPERED ROUND WOODEN POLES (STAIN COLOR: VARATHANE - RED CHESTNUT)

POLES MOUNTED TO CEMENT BASE

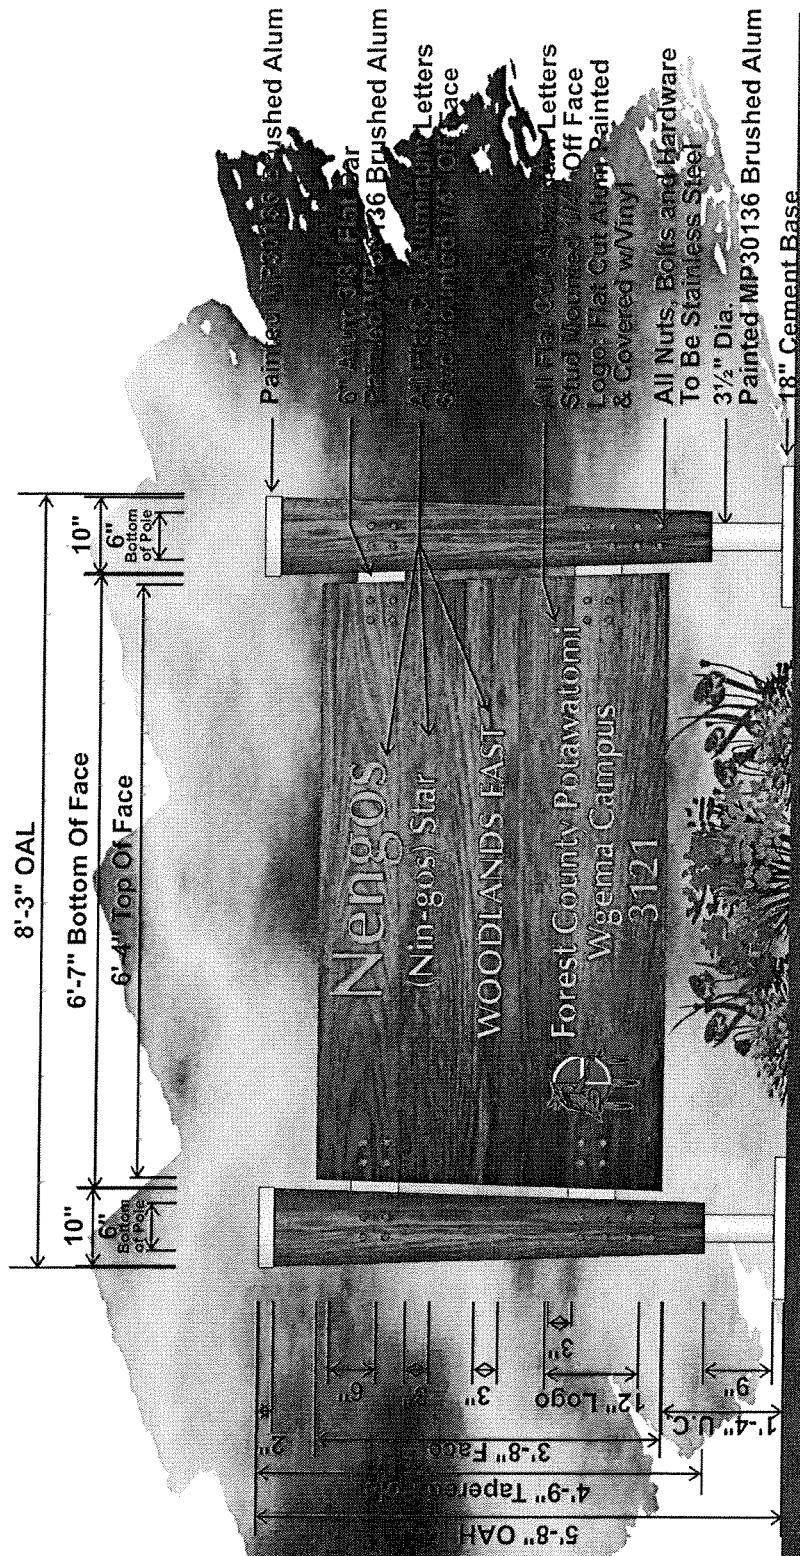


DOUBLE FACE NON ILLUMINATED GROUND MOUNT

FACE: DRIED/SEASONED CEDAR (STAIN COLOR: VARATHANE - RED CHESTNUT) & CLEARCOATED
 LETTERS: ROUTED ALUMINUM PAINTED BRUSHED ALUMINUM MP30136
 LOGO: ROUTED ALUMINUM PAINTED TO MATCH WOOD W/VINYL LOGO
 LETTERS & LOGO STUD MOUNTED 1/4" OFF FACE
 POLES: TAPERED ROUND WOODEN POLES (STAIN COLOR: VARATHANE - RED CHESTNUT)
 POLES MOUNTED TO CEMENT BASE

 


Scale: 3/8"=1'-0"

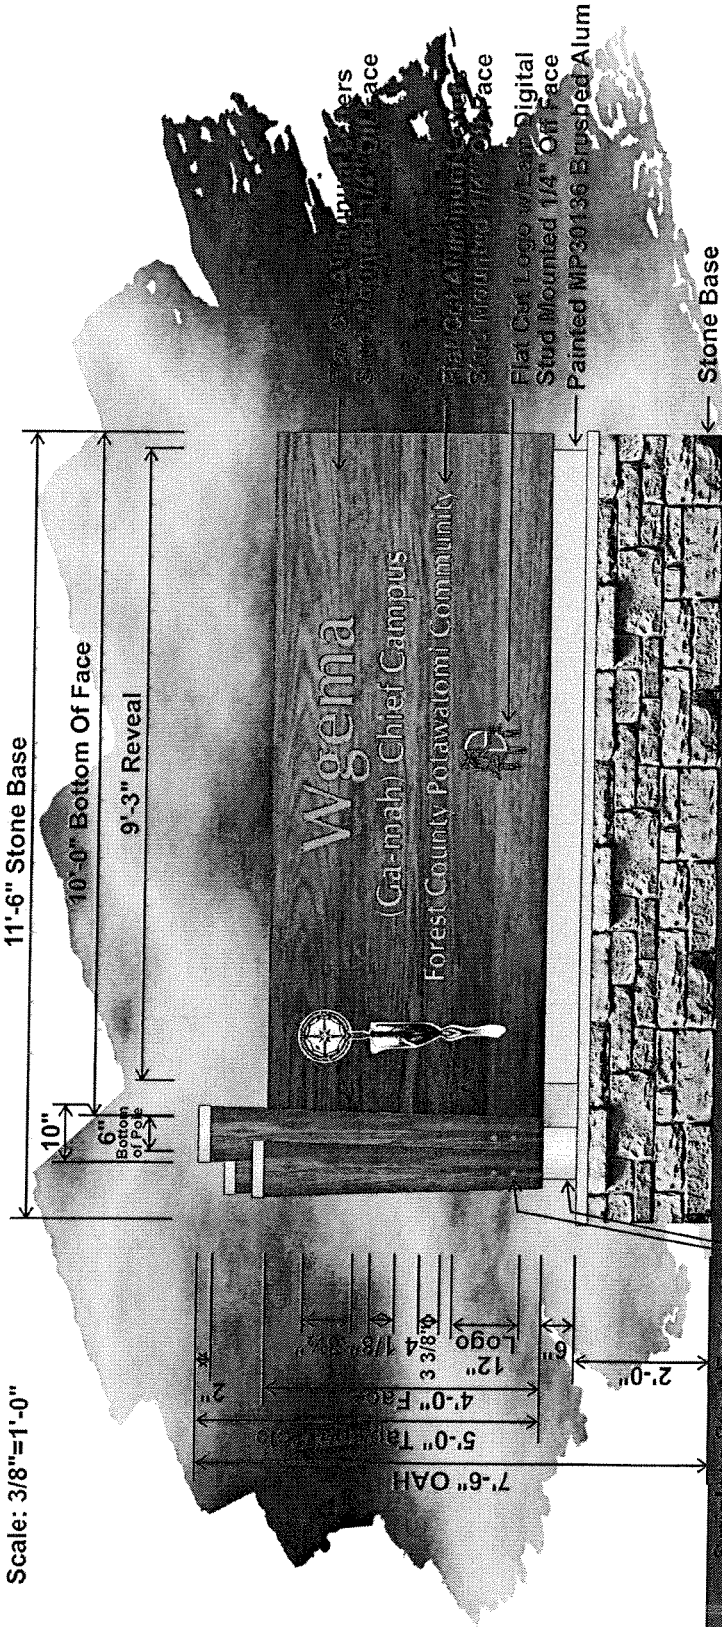


SINGLE FACE NON ILLUMINATED GROUND MOUNT


FACE: DRIED/SEASONED CEDAR (STAIN COLOR: VARATHANE - RED CHESTNUT)
 LETTERS: ROUTED ALUMINUM PAINTED BRUSHED ALUMINUM MP30136
 LOGO: ROUTED ALUMINUM W/LAMINATED DIGITAL
 POLES: TAPERED ROUND WOODEN POLES (STAIN COLOR: VARATHANE - RED CHESTNUT)
 POLES MOUNTED TO CEMENT BASE

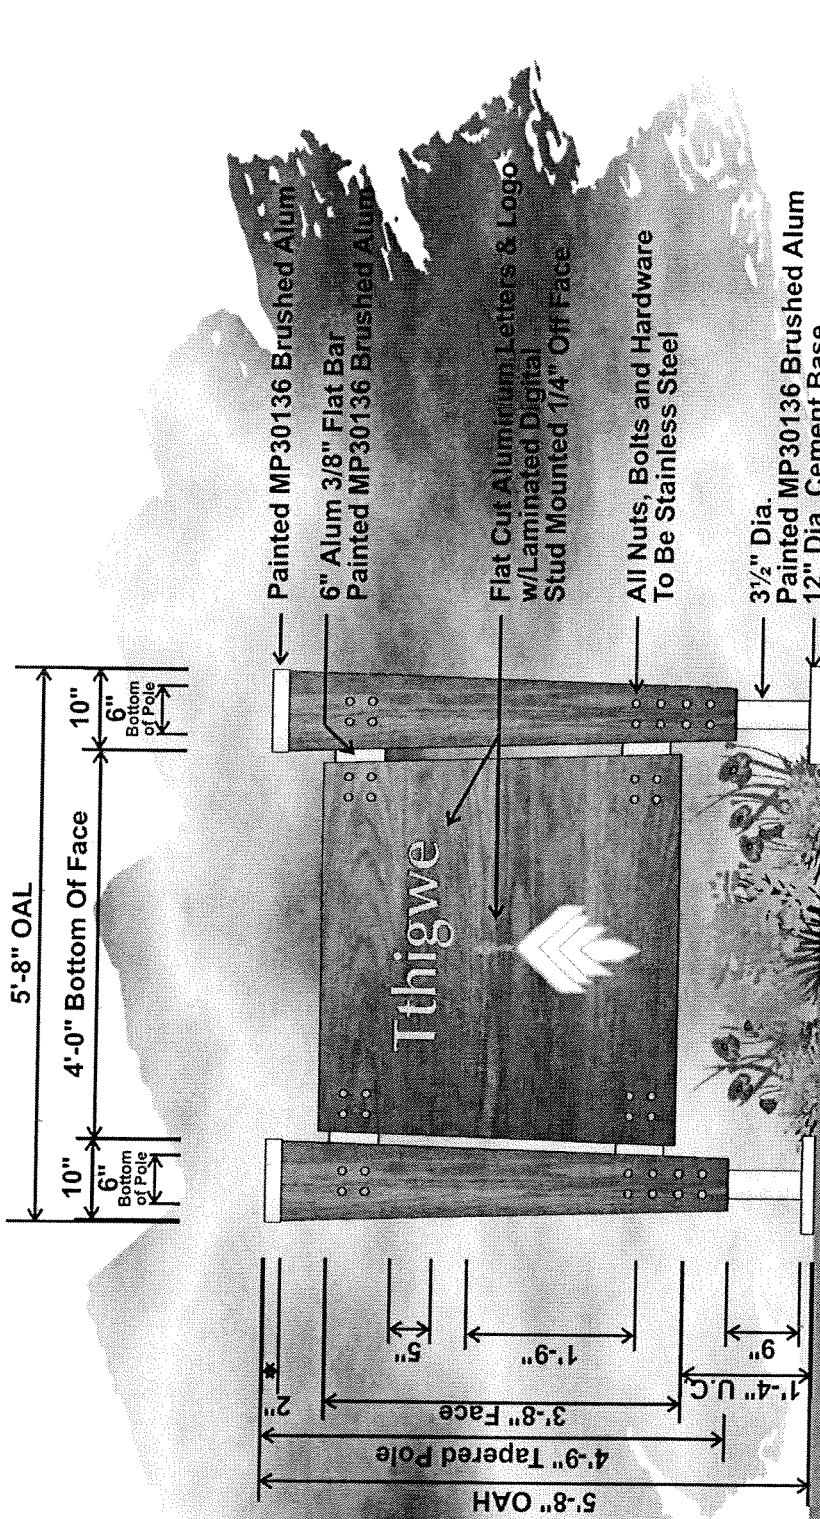

DOUBLE FACE NON ILLUMINATED GROUND MOUNT


FACE: DRIED/SEASONED CEDAR (STAIN COLOR: VARATHANE - RED CHESTNUT) & CLEARCOATED
 ROUTED ALUMINUM PAINTED BRUSHED ALUMINUM MP30136
 POLES: TAPERED ROUND WOODEN POLES (STAIN COLOR: VARATHANE - RED CHESTNUT)
 POLES MOUNTED TO CEMENT BASE

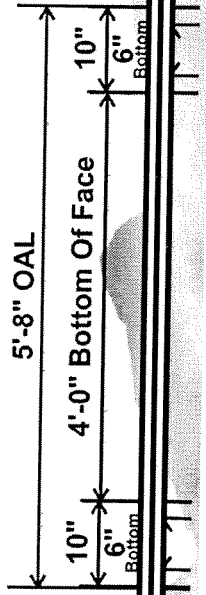

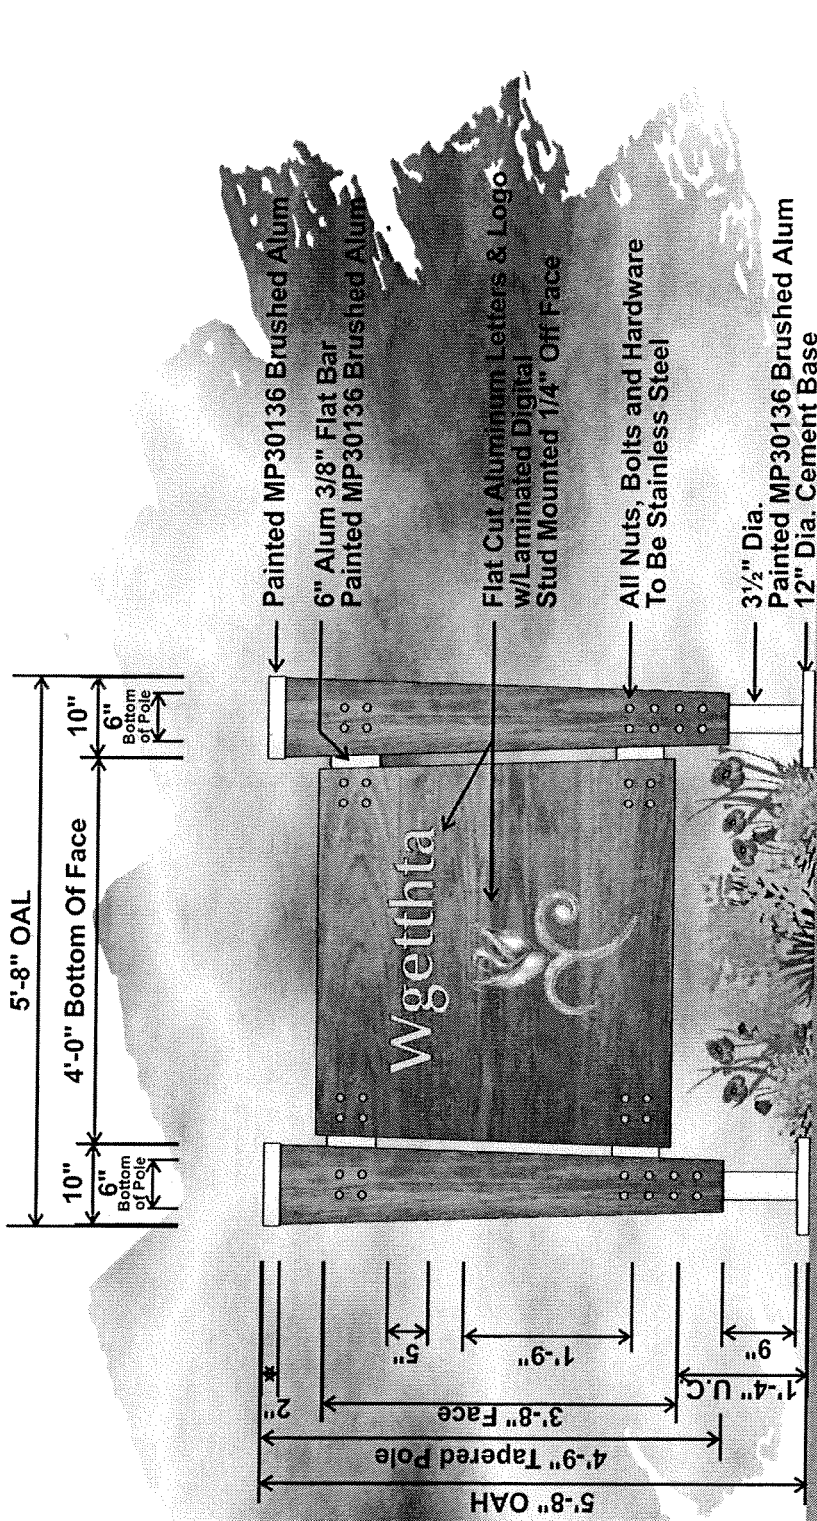

DOUBLE FACE NON ILLUMINATED GROUND MOUNT


FACE: DRIED/SEASONED CEDAR (STAIN COLOR: VARATHANE - RED CHESTNUT) & CLEARCOATED
 ROUTED ALUMINUM PAINTED BRUSHED ALUMINUM MP30136
 POLES: TAPERED ROUND WOODEN POLES (STAIN COLOR: VARATHANE - RED CHESTNUT)
 POLES MOUNTED TO CEMENT BASE

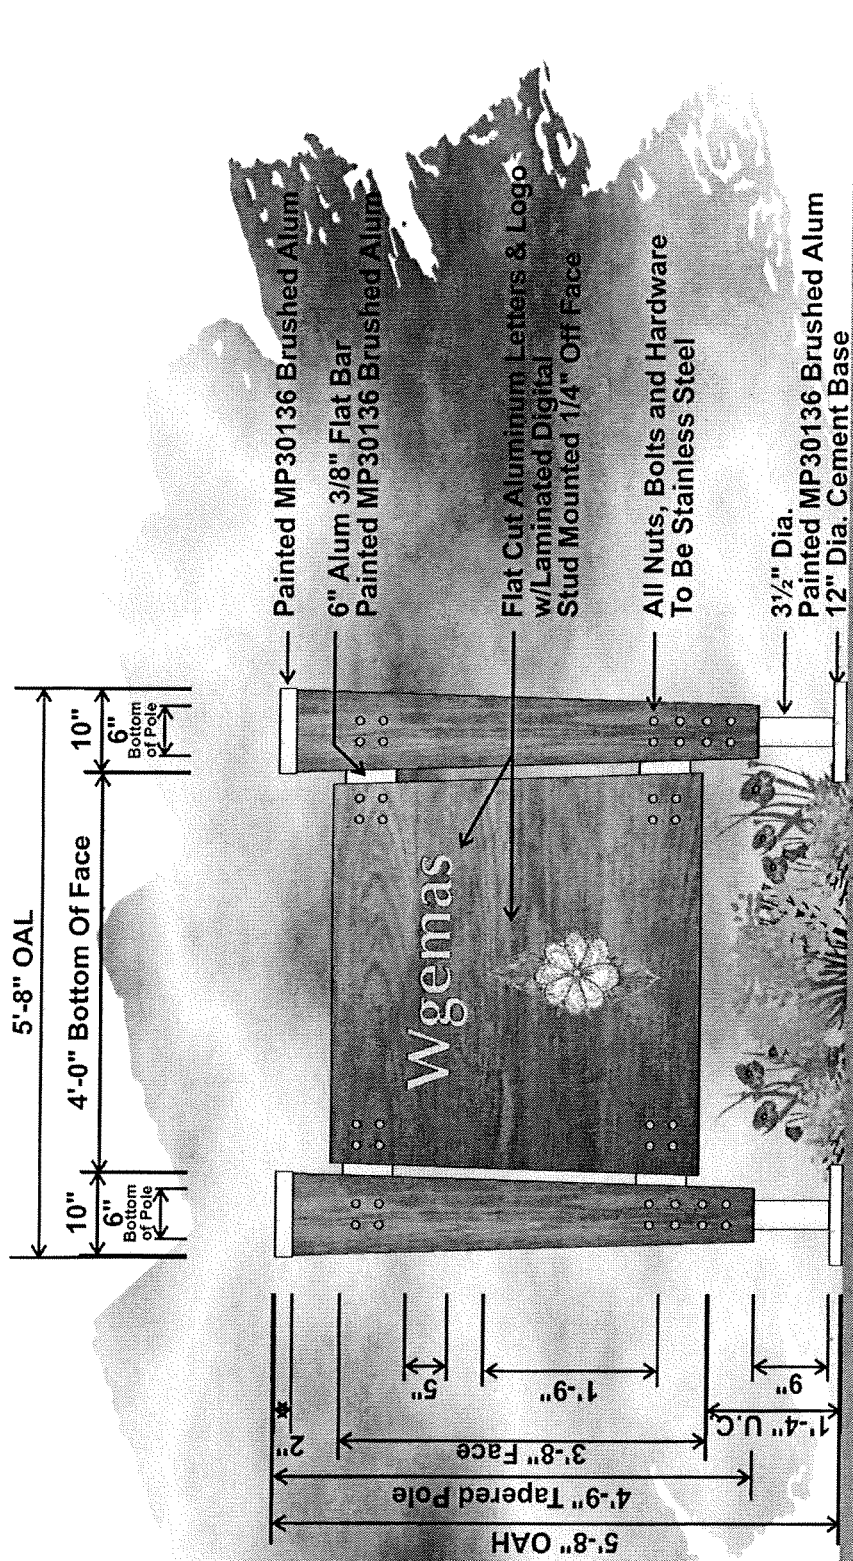

DOUBLE FACE NON ILLUMINATED GROUND MOUNT


FACE: DRIED/SEASONED CEDAR (STAIN COLOR: VARATHANE - RED CHESTNUT) & CLEARCOATED
 ROUTED ALUMINUM PAINTED BRUSHED ALUMINUM MP30136

POLES: TAPERED ROUND WOODEN POLES (STAIN COLOR: VARATHANE - RED CHESTNUT)
 POLES MOUNTED TO CEMENT BASE

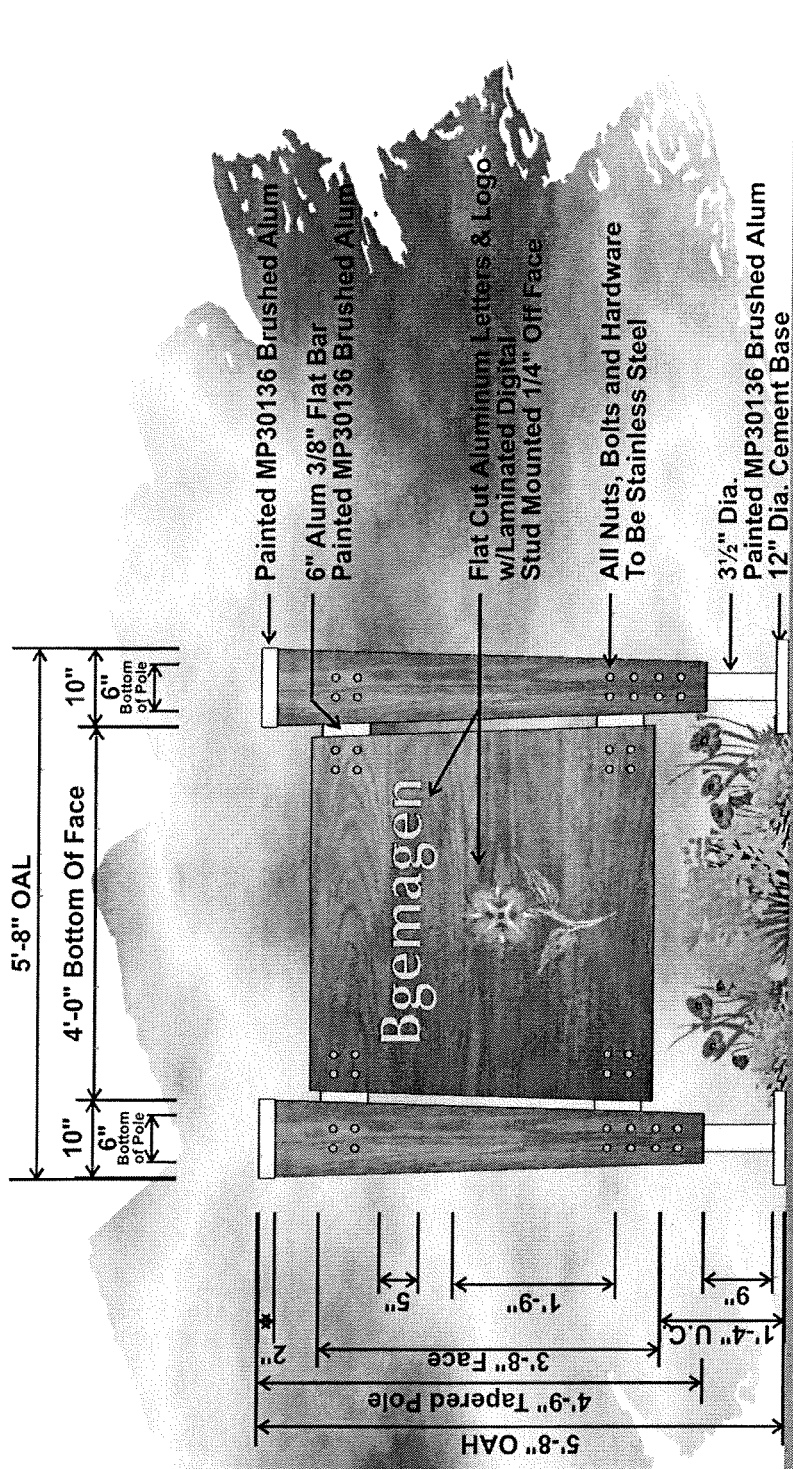


DOUBLE FACE NON ILLUMINATED GROUND MOUNT

FACE: DRIED/SEASONED CEDAR (STAIN COLOR: VARATHANE - RED CHESTNUT) & CLEARCOATED
 ROUTED ALUMINUM PAINTED BRUSHED ALUMINUM MP30136
 POLES: TAPERED ROUND WOODEN POLES (STAIN COLOR: VARATHANE - RED CHESTNUT)
 POLES MOUNTED TO CEMENT BASE

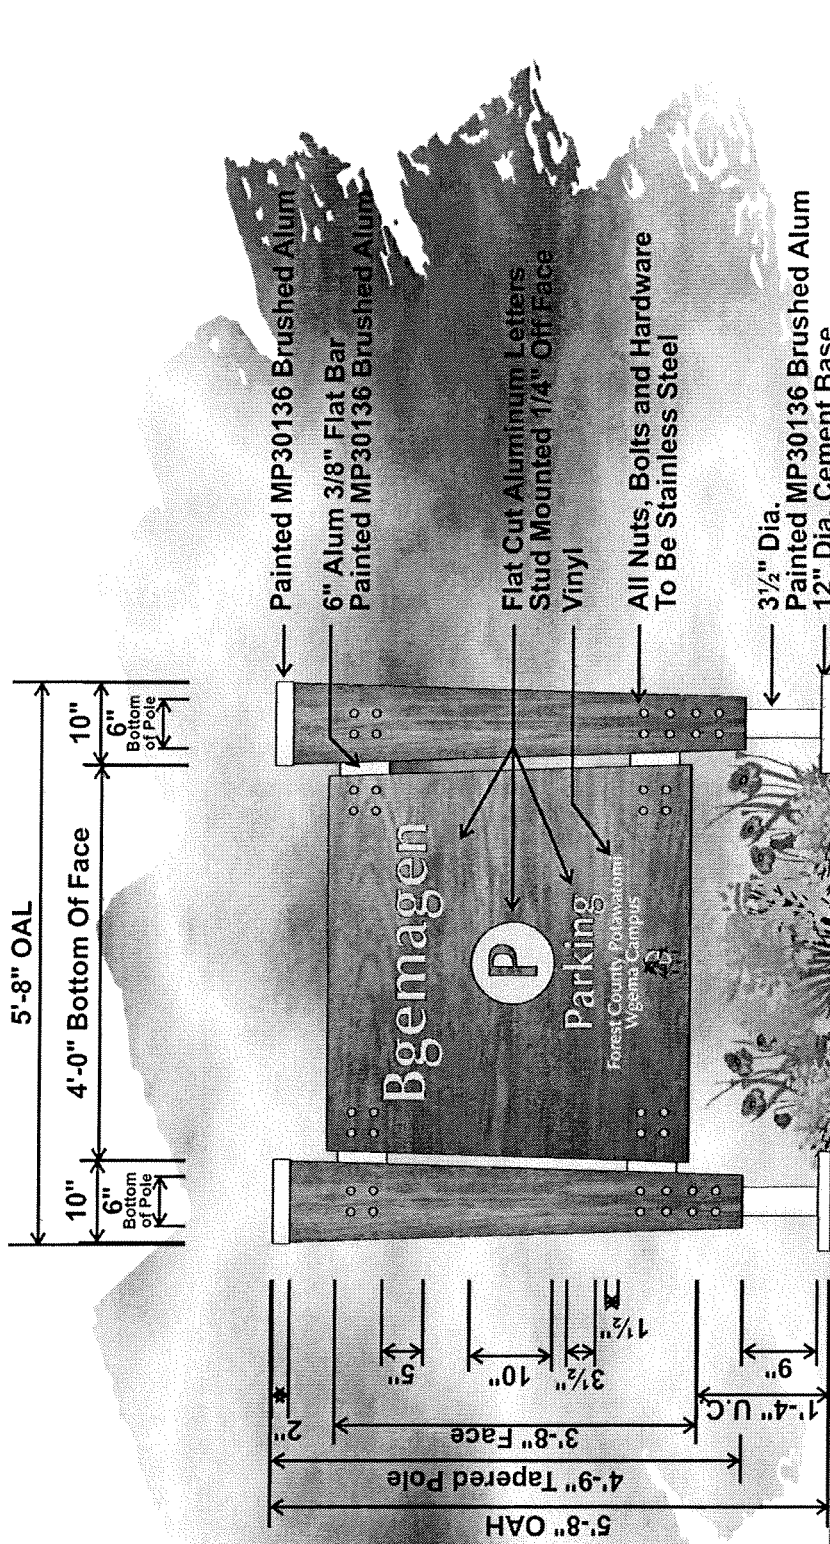

DOUBLE FACE NON ILLUMINATED GROUND MOUNT


FACE: DRIED/SEASONED CEDAR (STAIN COLOR: VARATHANE - RED CHESTNUT) & CLEARCOATED
 ROUTED ALUMINUM PAINTED BRUSHED ALUMINUM MP30136
 POLES: TAPERED ROUND WOODEN POLES (STAIN COLOR: VARATHANE - RED CHESTNUT)
 POLES MOUNTED TO CEMENT BASE

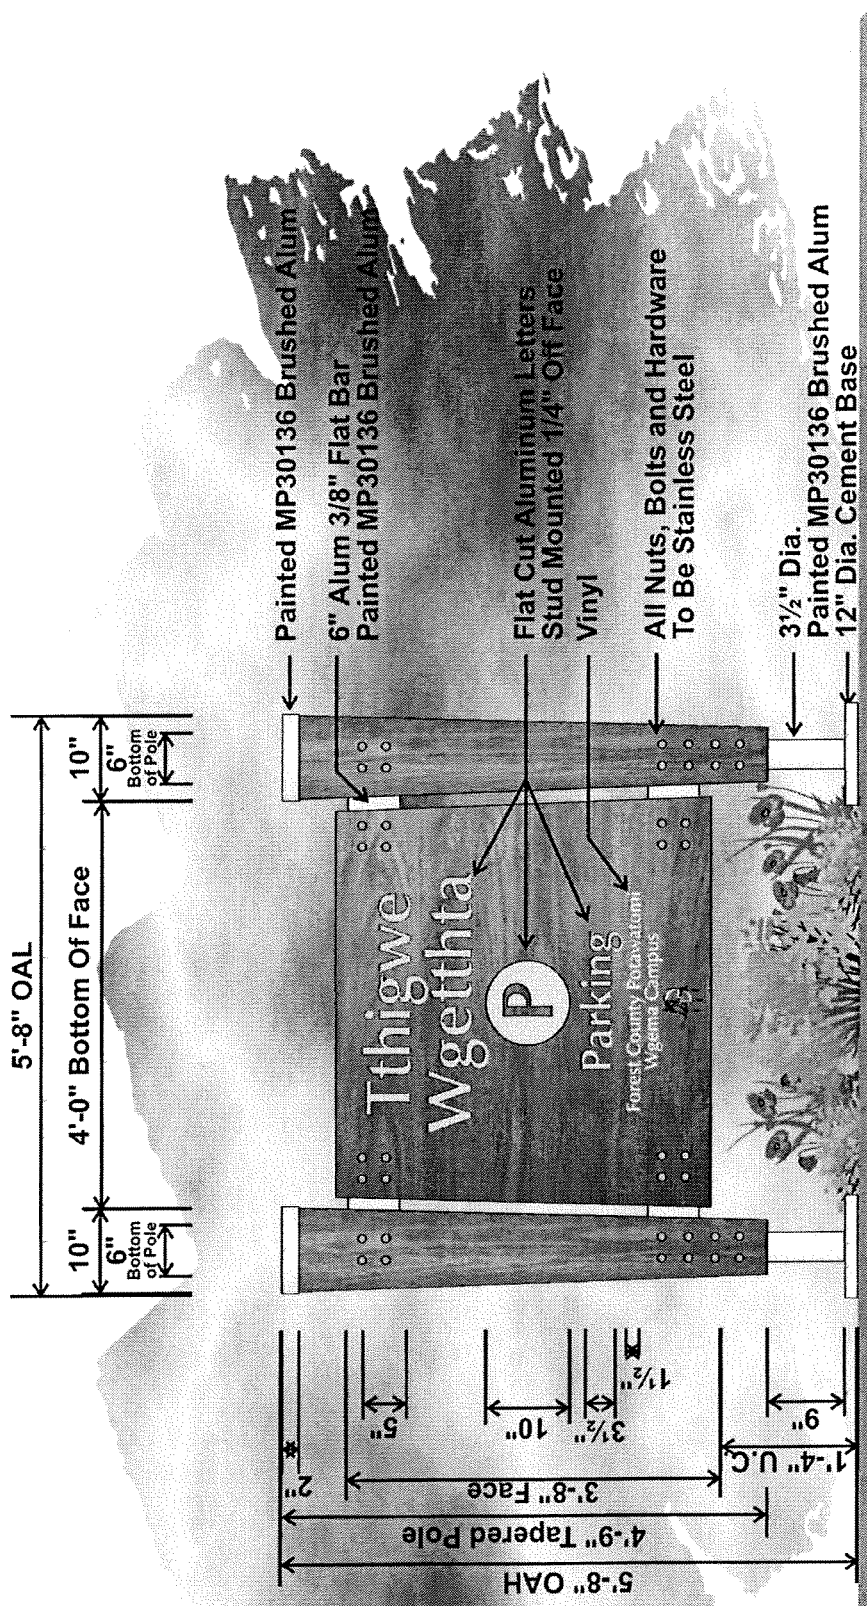

DOUBLE FACE NON ILLUMINATED GROUND MOUNT

FACE: DRIED/SEASONED CEDAR (STAIN COLOR: VARATHANE - RED CHESTNUT) & CLEARCOATED
 ROUTED ALUMINUM PAINTED BRUSHED ALUMINUM MP30136


POLES: TAPERED ROUND WOODEN POLES (STAIN COLOR: VARATHANE - RED CHESTNUT)
 POLES MOUNTED TO CEMENT BASE

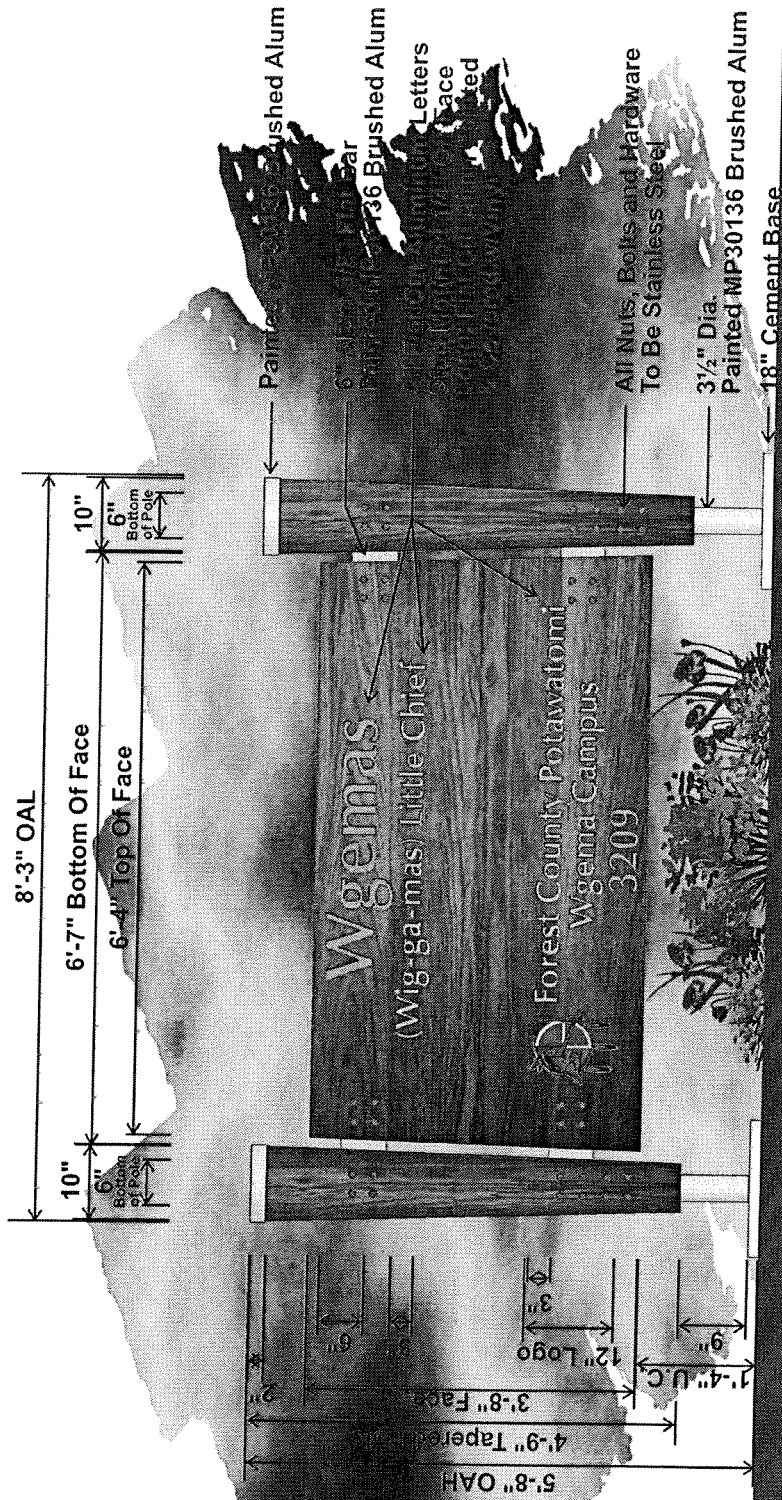

DOUBLE FACE NON ILLUMINATED GROUND MOUNT

FACE: DRIED/SEASONED CEDAR (STAIN COLOR: VARATHANE - RED CHESTNUT) & CLEARCOATED
 LETTERS: ROUTED ALUMINUM PAINTED BRUSHED ALUMINUM MP30136
 LOGO: ROUTED ALUMINUM PAINTED TO MATCH WOOD W/VINYL LOGO


LETTERS & LOGO STUD MOUNTED 1/4" OFF FACE
 POLES: TAPERED ROUND WOODEN POLES (STAIN COLOR: VARATHANE - RED CHESTNUT)
 POLES MOUNTED TO CEMENT BASE

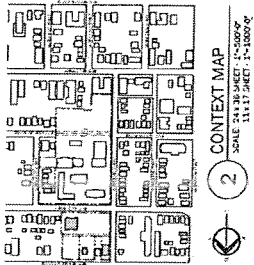

2 CONTEXT MAP
SCALE: 1/4" = 20' SHEET: 1-10800
11.17 SHEET: 1-10800C

Sign Key:

Sign 1-1	Sign 1-2
Sign 2-1	Sign 2-2
Sign 3-1	Sign 3-2
Sign 4-1	Sign 4-2
Sign 5-1	Sign 5-2

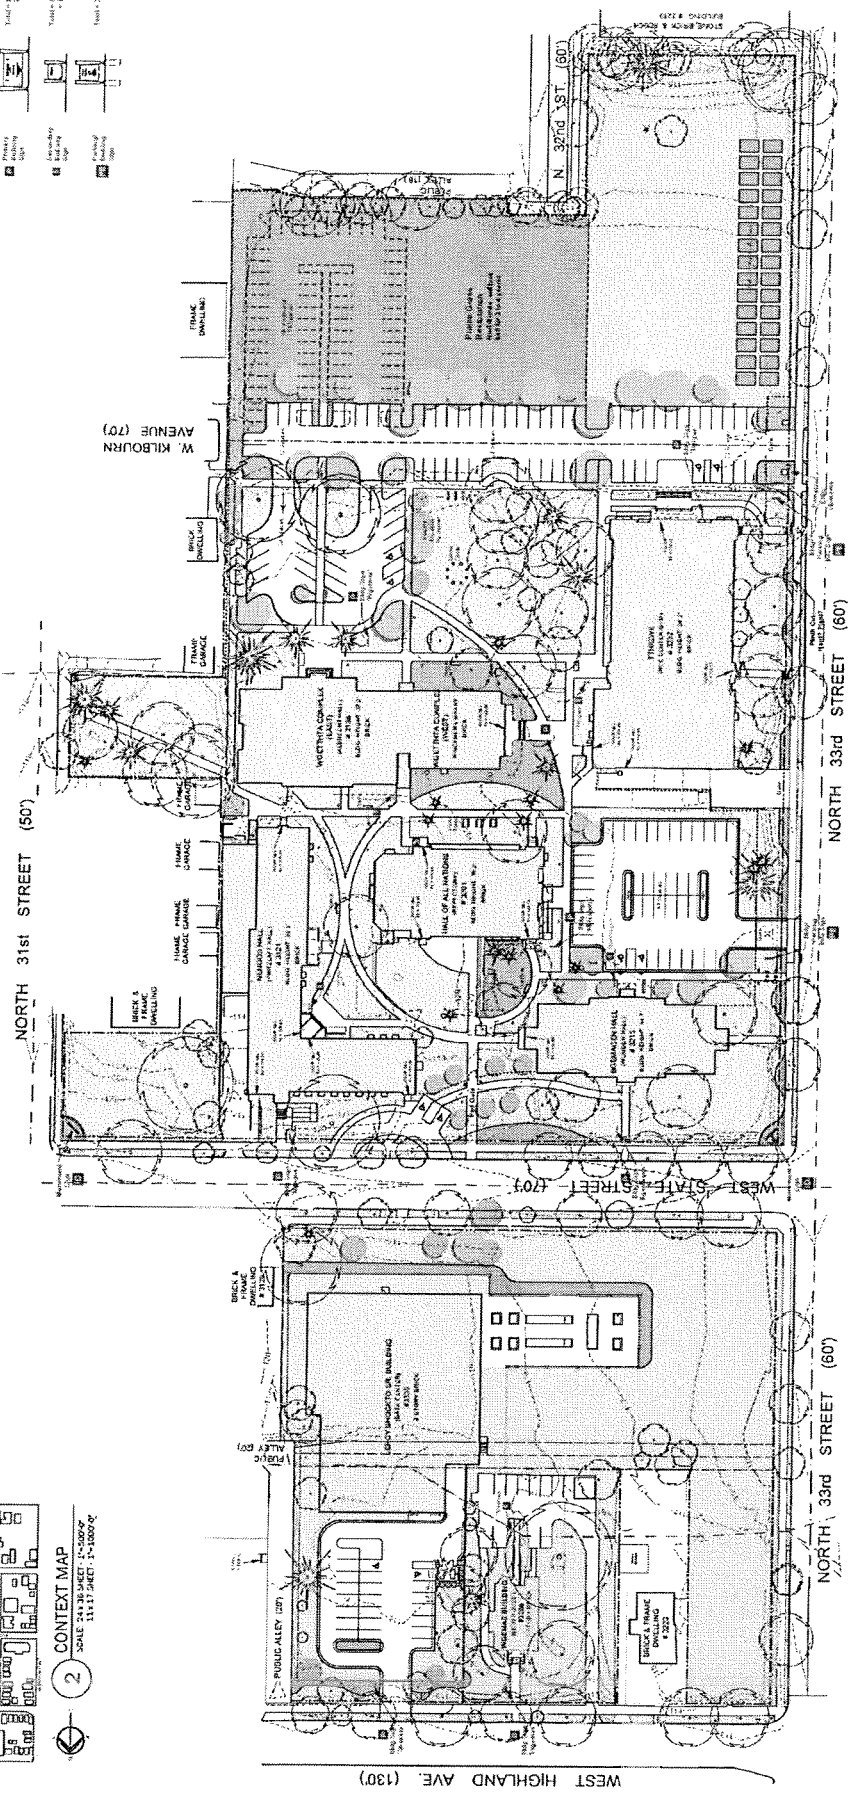

1 PROPOSED SITE PLAN
SCALE: 1/8" = 20' SHEET: 1-10800
11.17 SHEET: 1-10800C

Campus plan and location of signs.