


ROOF DECK DEMOLITION PLAN
SCALE = 1/8" = 1'-0"

- DEMOLITION PLAN KEYED NOTES**
- 1 REMOVE THE EXISTING FENCE AS REQUIRED FOR THE INSTALLATION OF THE NEW STRUCTURE. THE FENCE IS TO BE PRESERVED FOR INSTALLATION IN THE EXISTING LOCATION PER THE NEW FLOOR PLAN
 - 2 REMOVE THE EXTERIOR BEARING WALLS INCLUDING THE OVERHEAD AND MAIN DOORS, AND THE ROOF FRAMING
 - 3 REMOVE THE WALLS TO THE STAIR SHAFT AND PREP FOR THE NEW WALL AND DOOR LOCATION
 - 4 REMOVE THE EXISTING PAINT COMPOSITE FLOORING AND THE EXISTING FLOOR FRAMING AND PREP FOR THE NEW FLOOR FRAMING. SEE THE STRUCTURAL DRAWINGS
 - 5 REMOVE THE EXISTING SPANNER SYSTEM WITHIN THE EXISTING STRUCTURE AND PREP FOR THE INSTALLATION OF THE SYSTEM WITHIN THE NEW STRUCTURE
 - 6 REMOVE ALL OF THE EXISTING LIGHTING WITHIN THE ROOF STRUCTURE AND THE EXTERIOR WALLS
 - 7 REMOVE THE EXISTING BAR AND PLUMBING WITHIN. PREP FOR THE NEW BAR LOCATION
 - 8 REMOVE THE EXISTING PLANTER BOXES
 - 9 THE EXISTING EXIT STAIR SHAFTS TO REMAIN INCLUDING THE FIRE RATED ROOF
 - 10 THE EXISTING ELEVATOR SHAFT TO REMAIN
 - 11 REMOVE THE EXISTING SOUTH WALL IN PREPARATION OF THE NEW CHORO STRUCTURE AND WALL INFILL

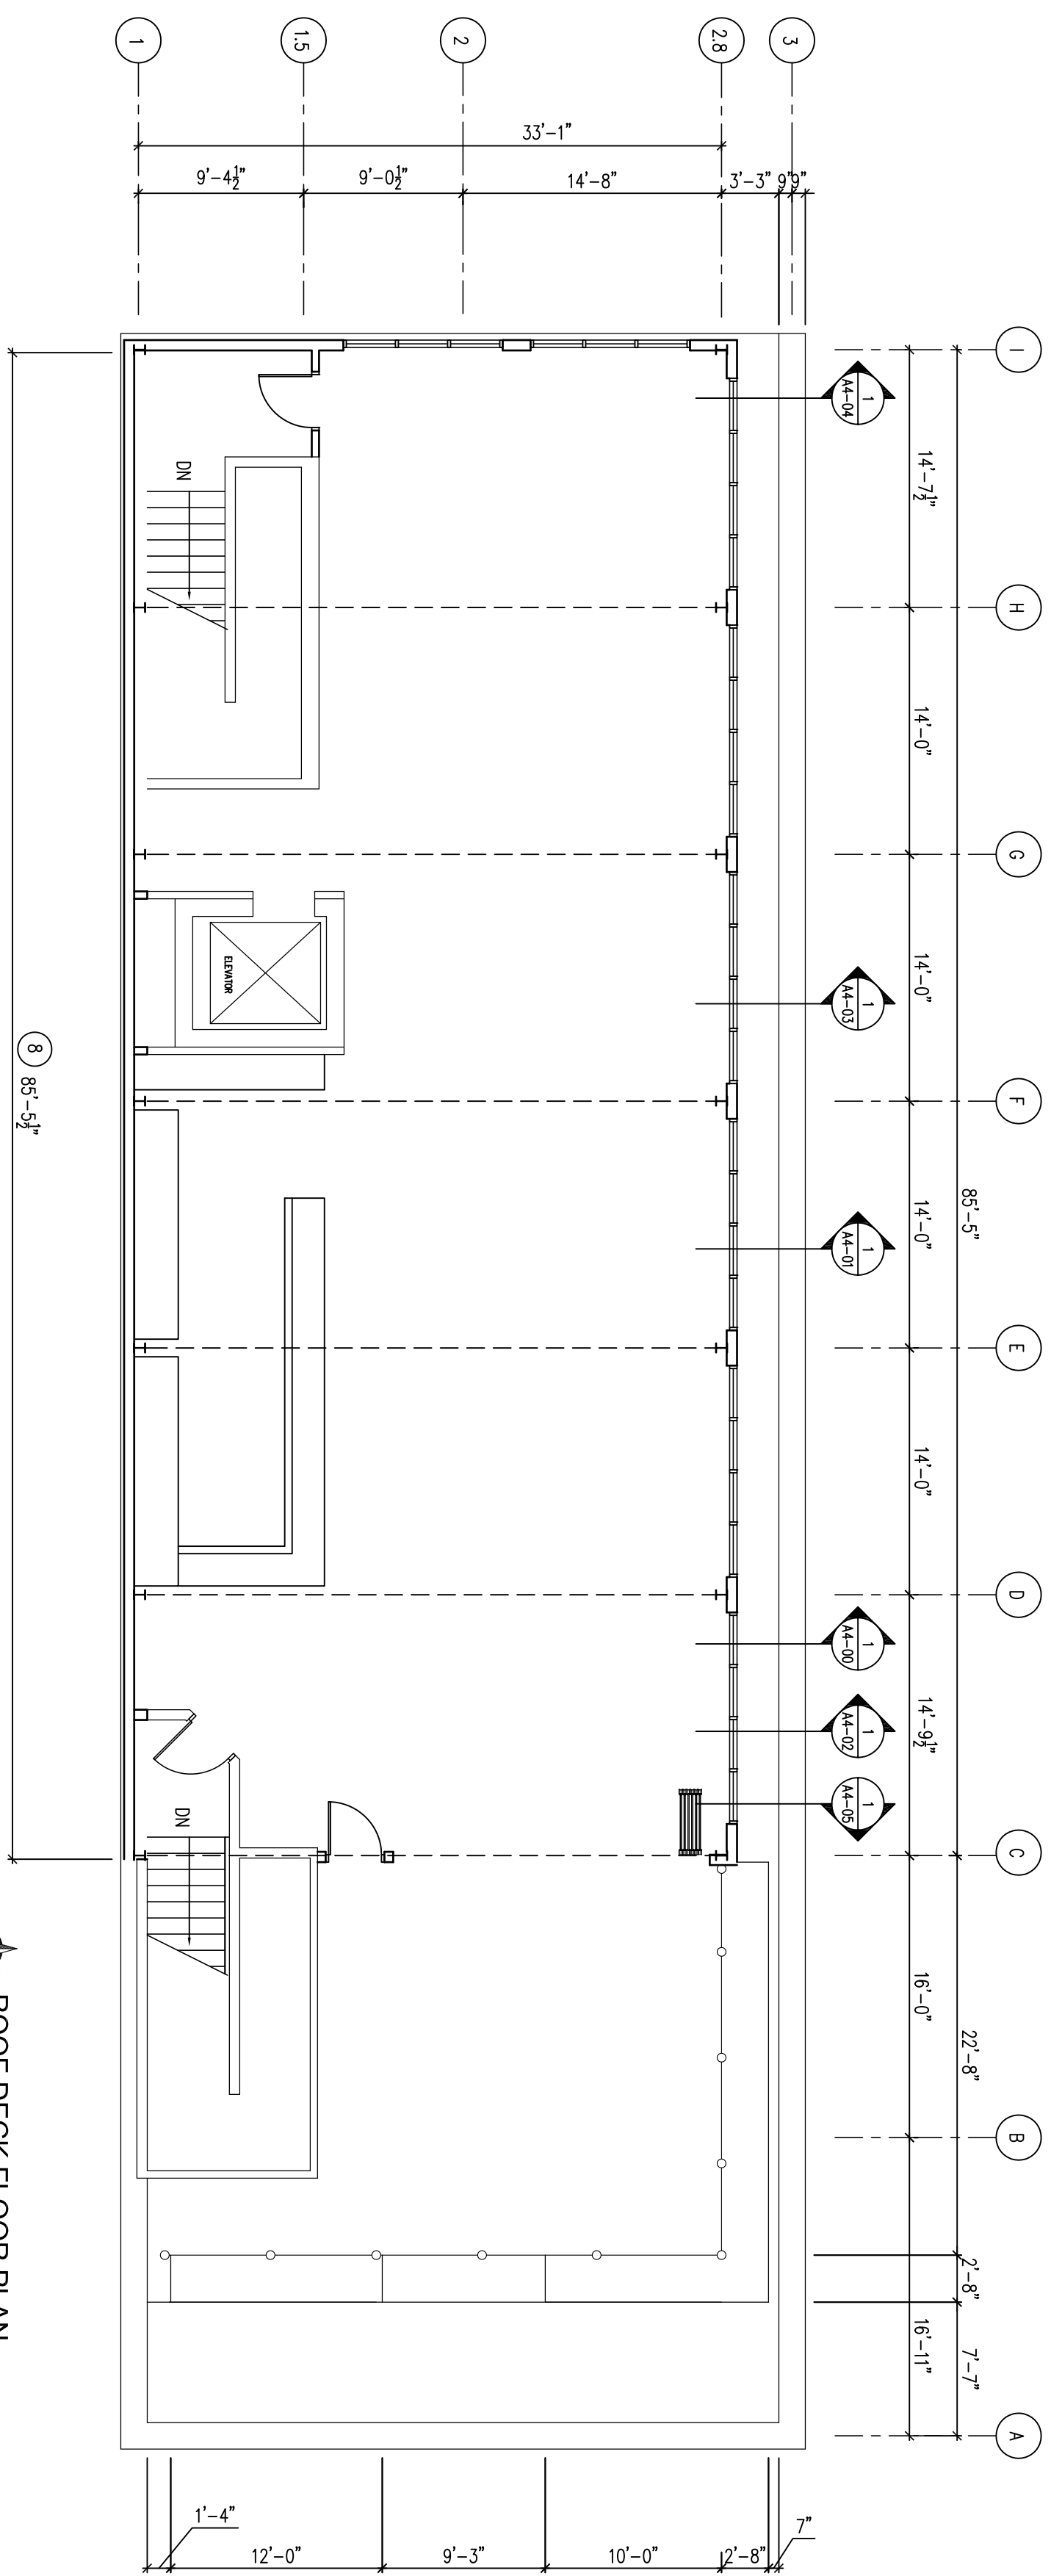

ROOF DECK FLOOR PLAN
SCALE = 1/8" = 1'-0"
2,450 USEABLE SQUARE FEET
WAS 2,370 USEABLE SQUARE FEET