


FLOOR PLAN KEYNOTES	
NO.	DESCRIPTION
1	PATCH AND REPAIR DRYWALL AS NEEDED
2	CLEAN AND REPAIR BRICK FROM DEMOLITION PHASE AS NEEDED

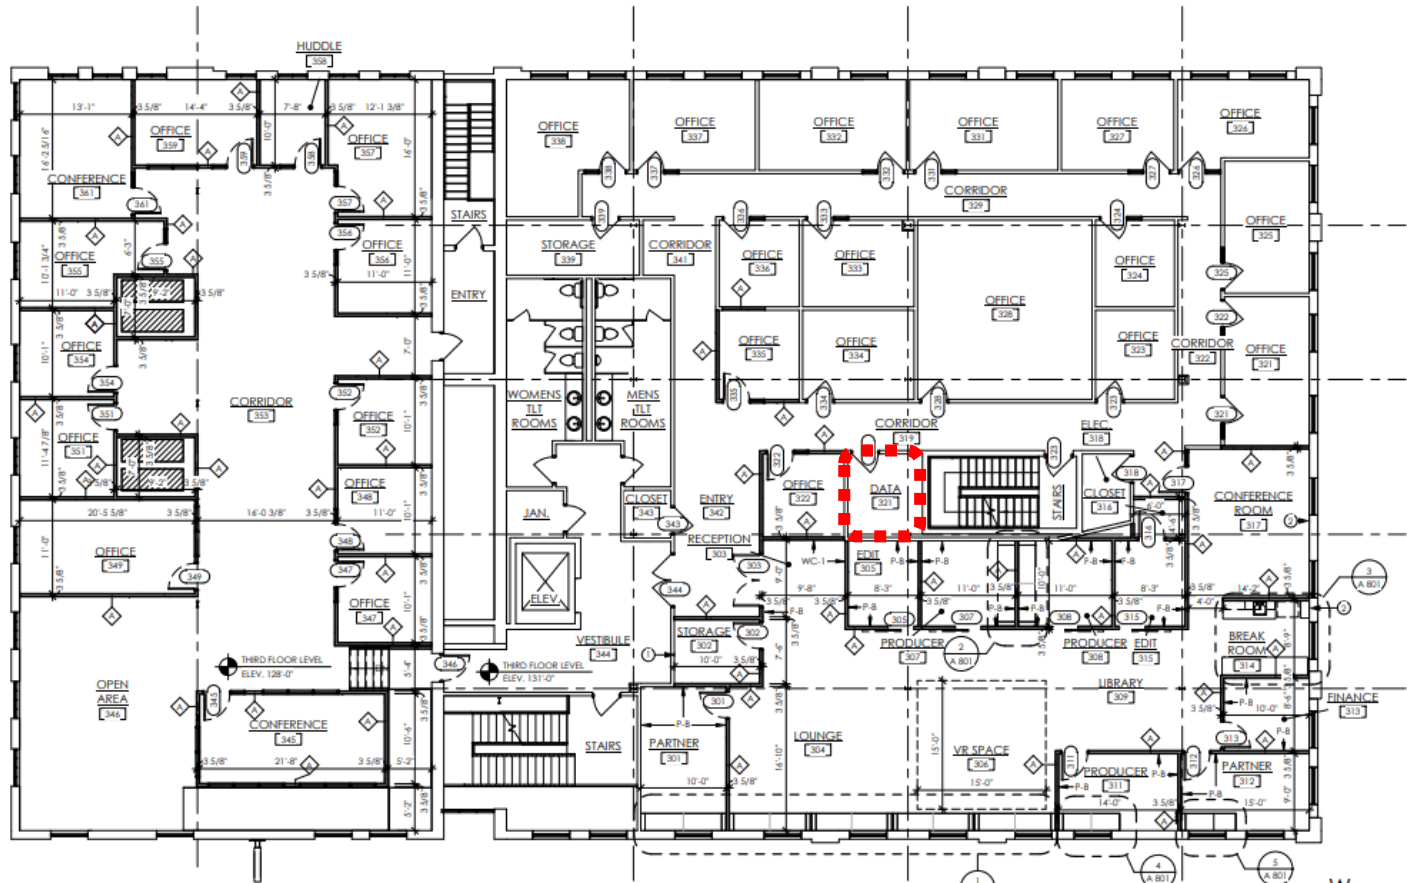

THIRD FLOOR PLAN
SCALE: 1/8" = 1'-0"



NOTICE TO BIDDERS
BIDDERS SHALL REVIEW ALL DRAWINGS AND SPECIFICATION SECTIONS TO DETERMINE THE IMPACT OF OTHER SECTIONS OF WORK ON THEIR OWN WORK
© 2017 ABAUCS ARCHITECTS, INC.

ISSUE DATE: 2/26/2018

ALTERATIONS

NO STUDIOS

MILWAUKEE WI, 53205

1135A MICHIGAN AVE. SHEBOYGAN, WI 53081 | P202 452-4444 | 225 EAST ST. PAUL AVE. MILWAUKEE, WI 53202 | (414) 537-6150

PRELIMINARY - NOT FOR CONSTRUCTION

DRAWN BY: JAM
CHECKED BY: Checker

A
311

PROJ. NO. 2017-19