



1 **SITE PLAN**
A0.0 Scale: 3/32" = 1'-0"



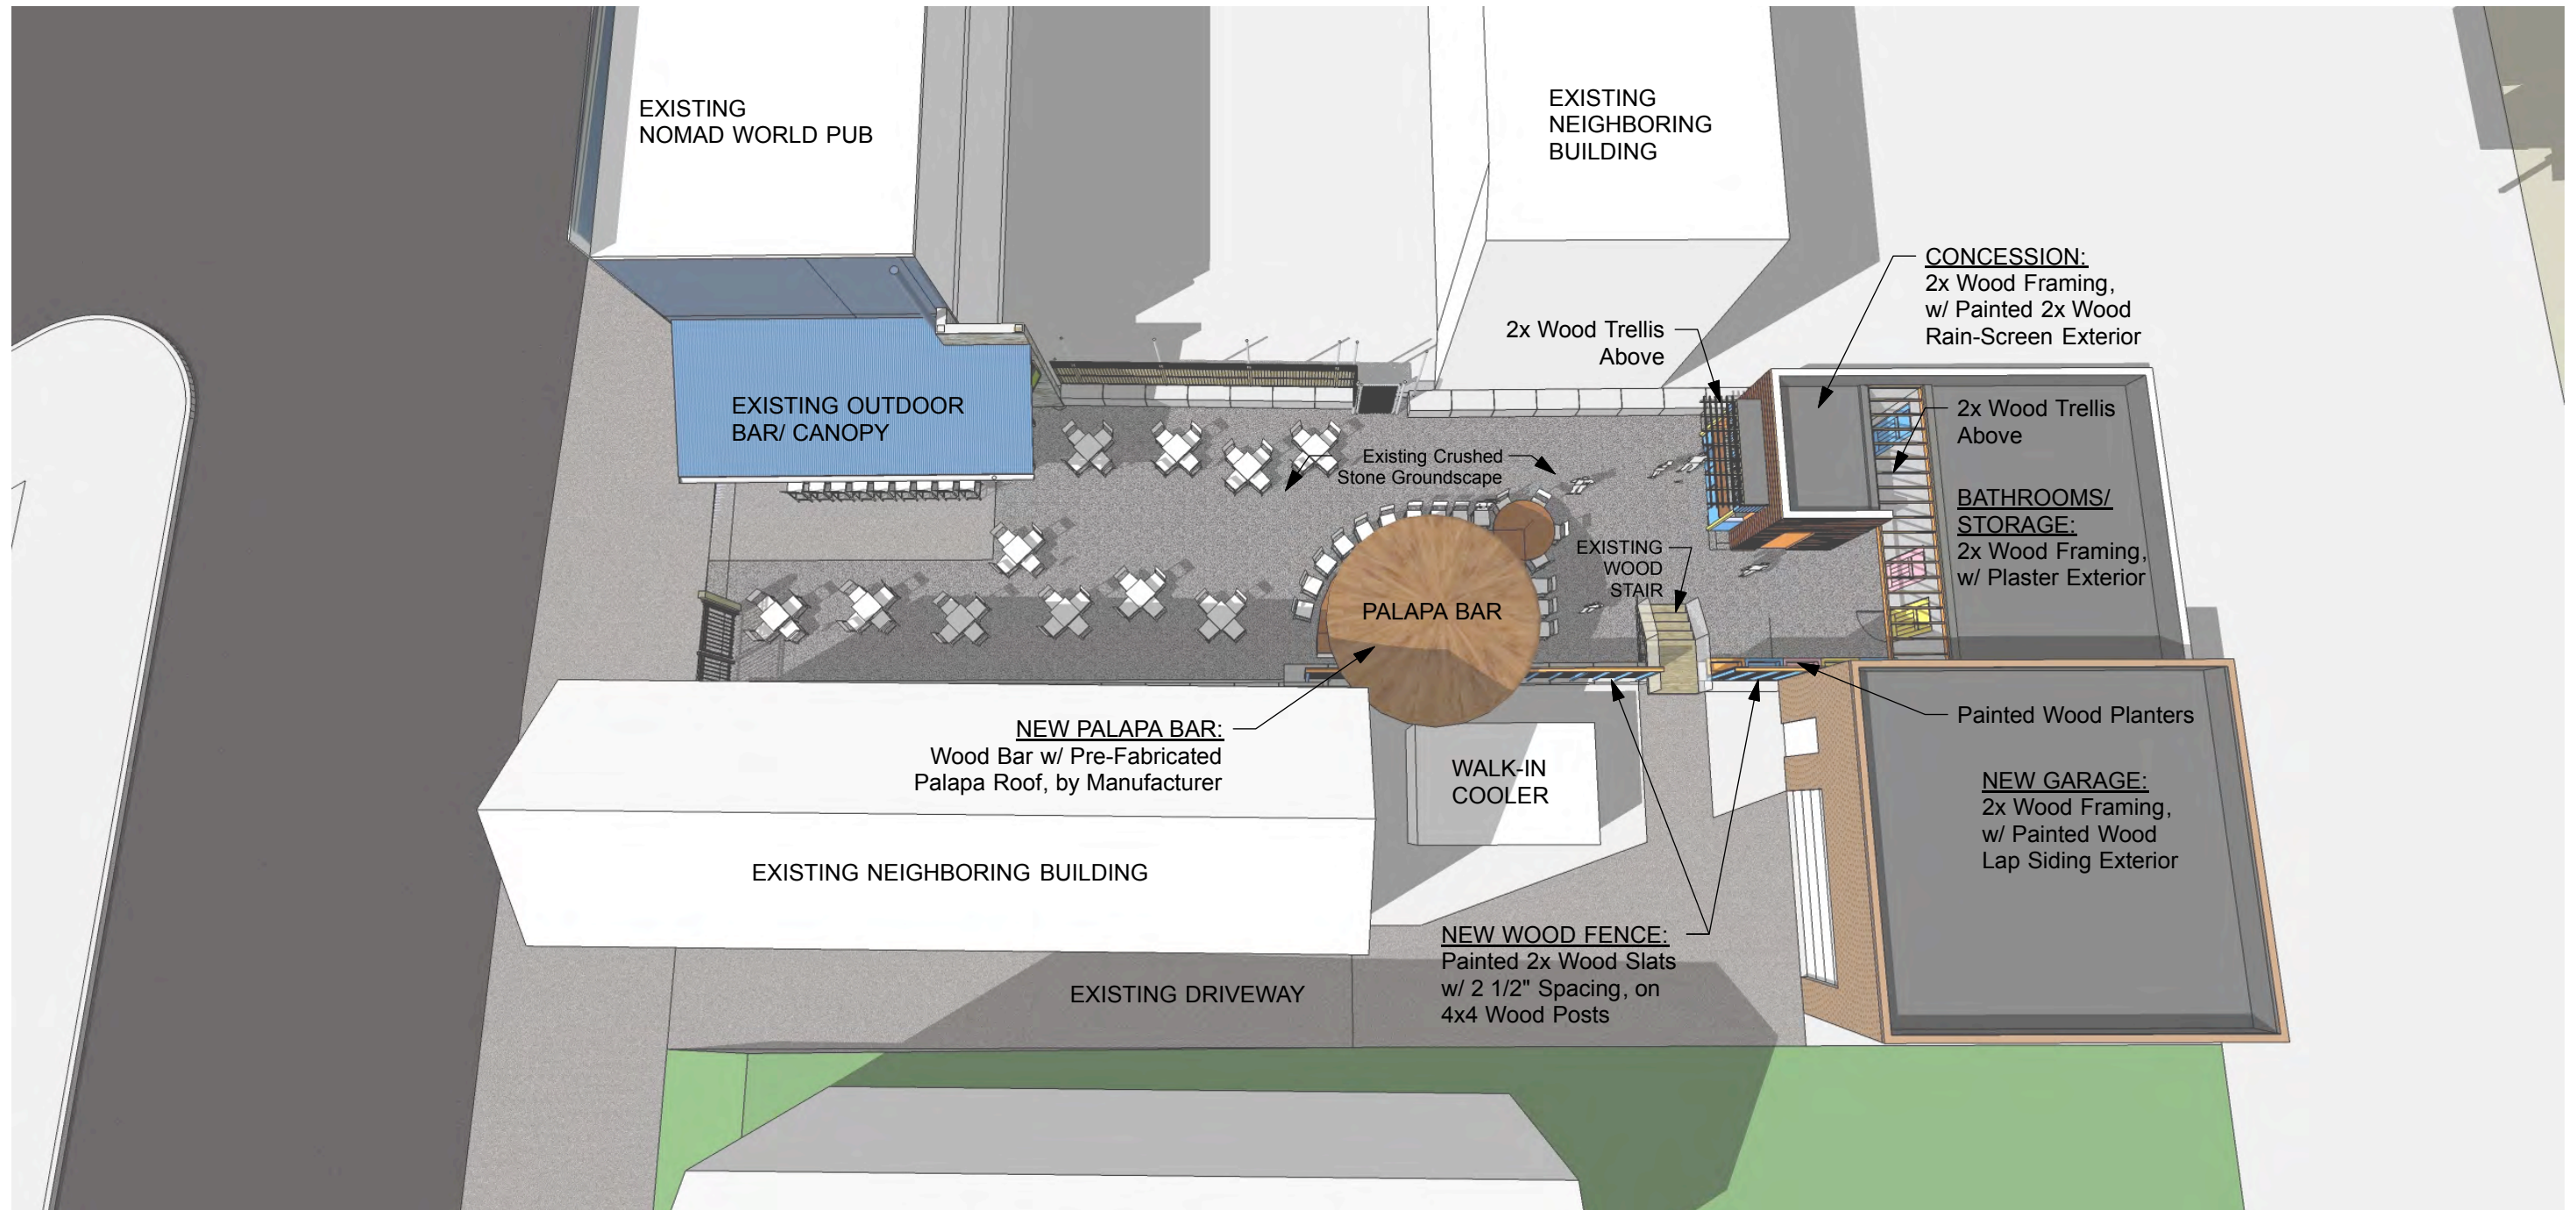

1 **MODEL VIEW - AERIAL**
 A1.0 Scale: NTS



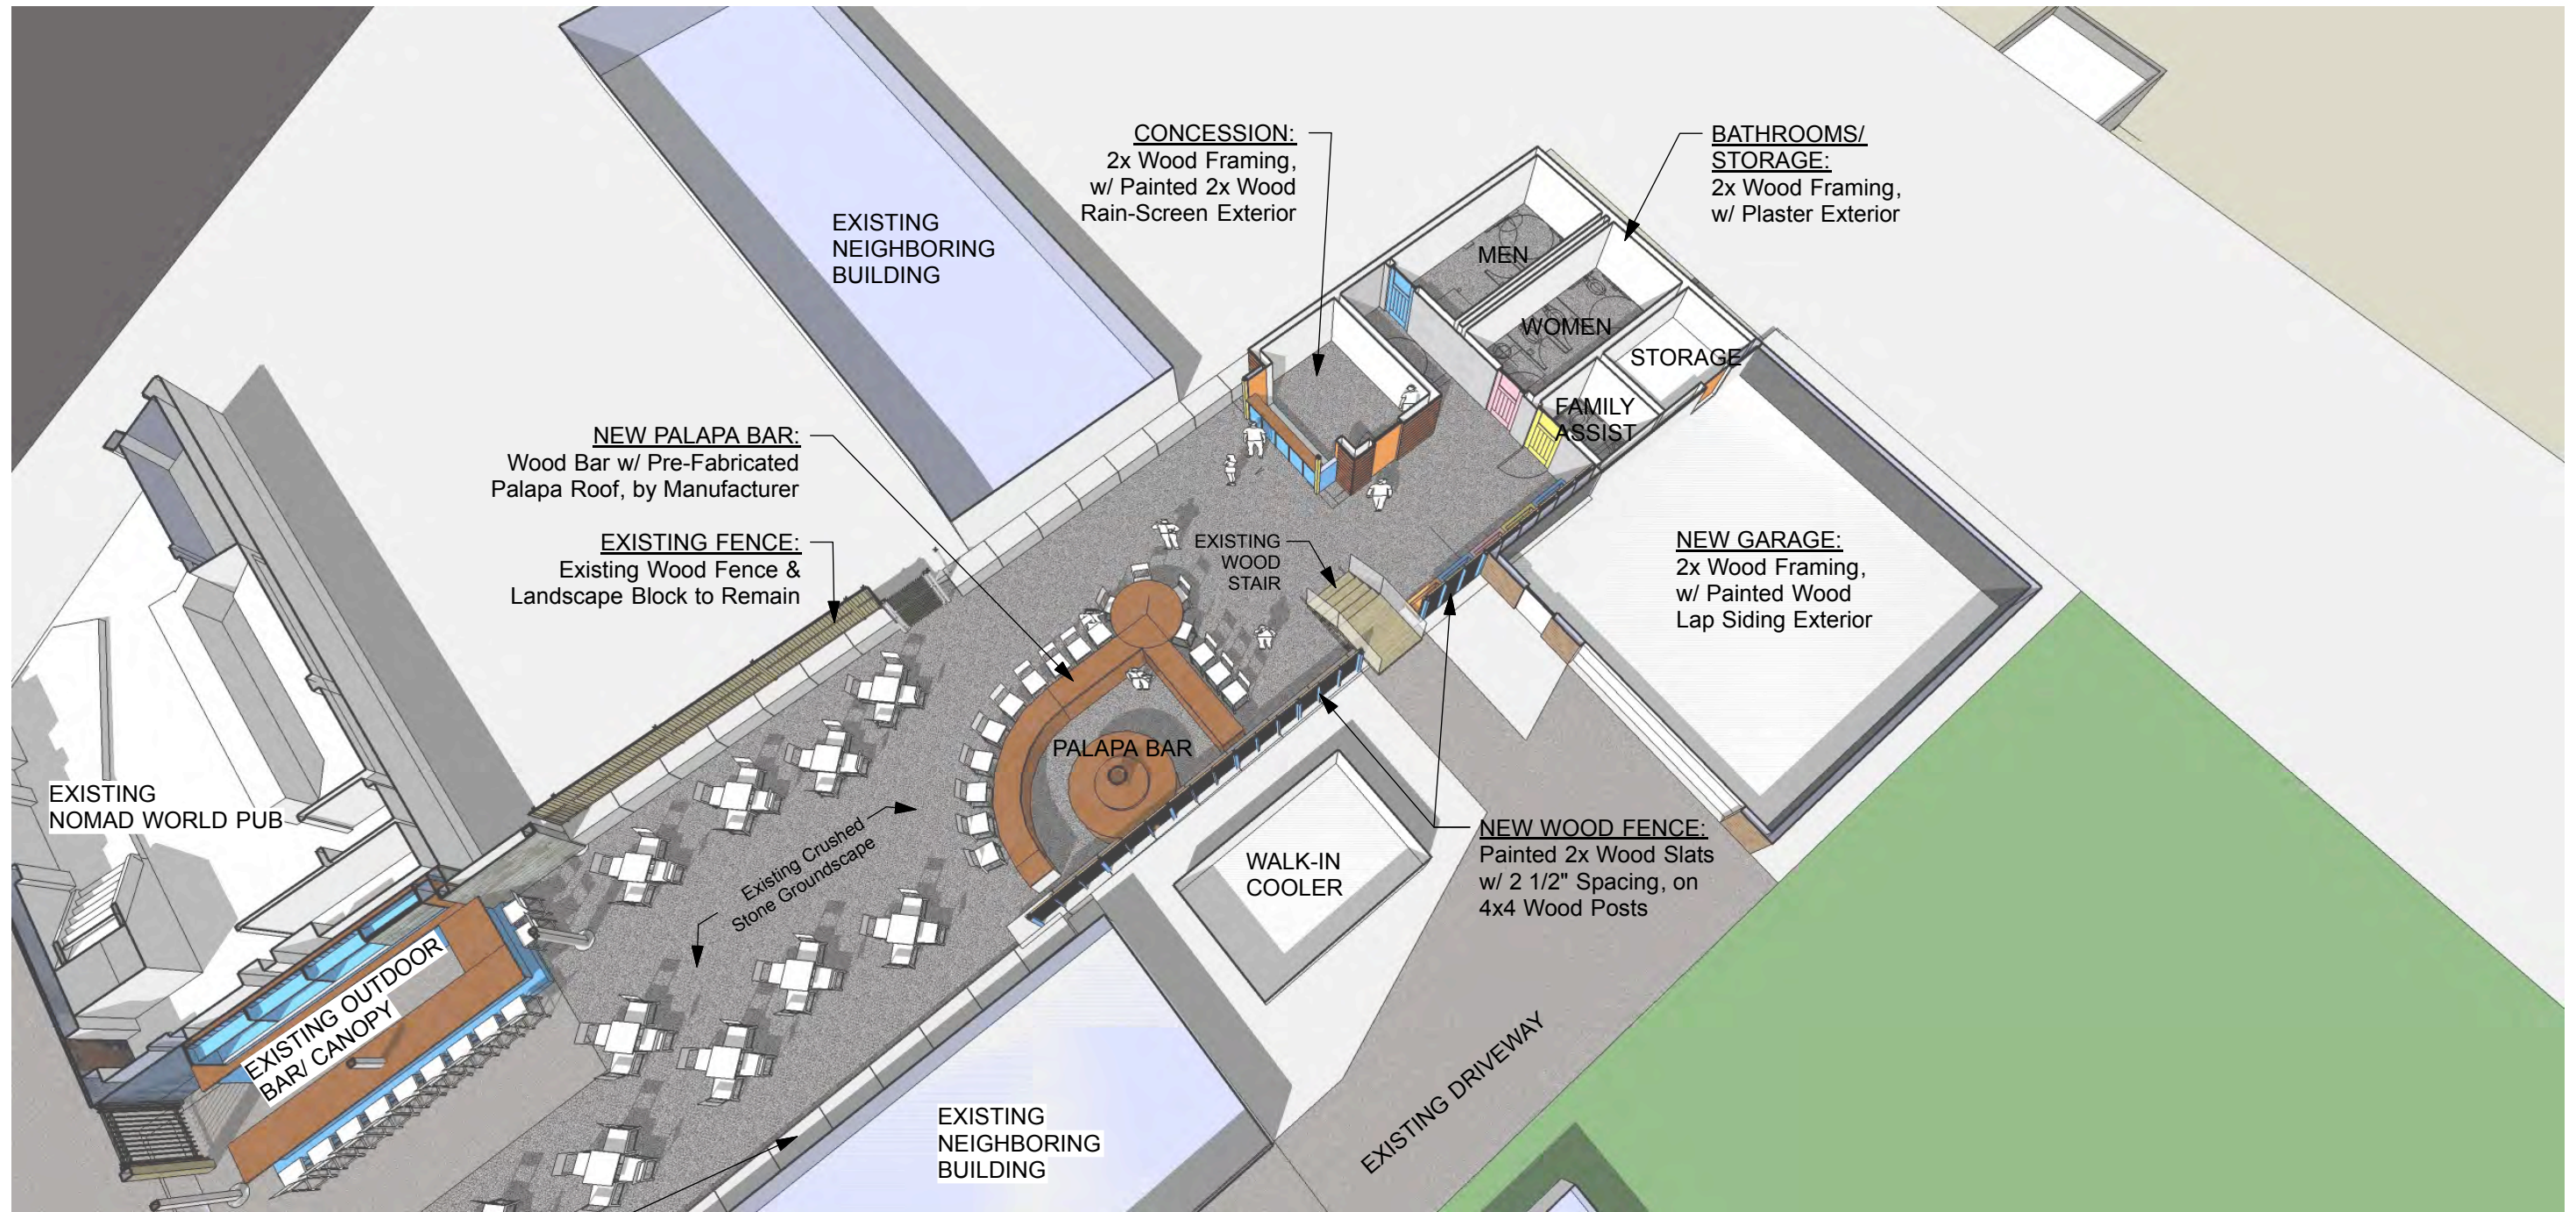


Wood Fence Removed & Existing Landscape Block to be Moved South 2'-0" @ Neighboring Building


1
A1.1

MODEL VIEW - AERIAL PLAN CUT


Scale: NTS

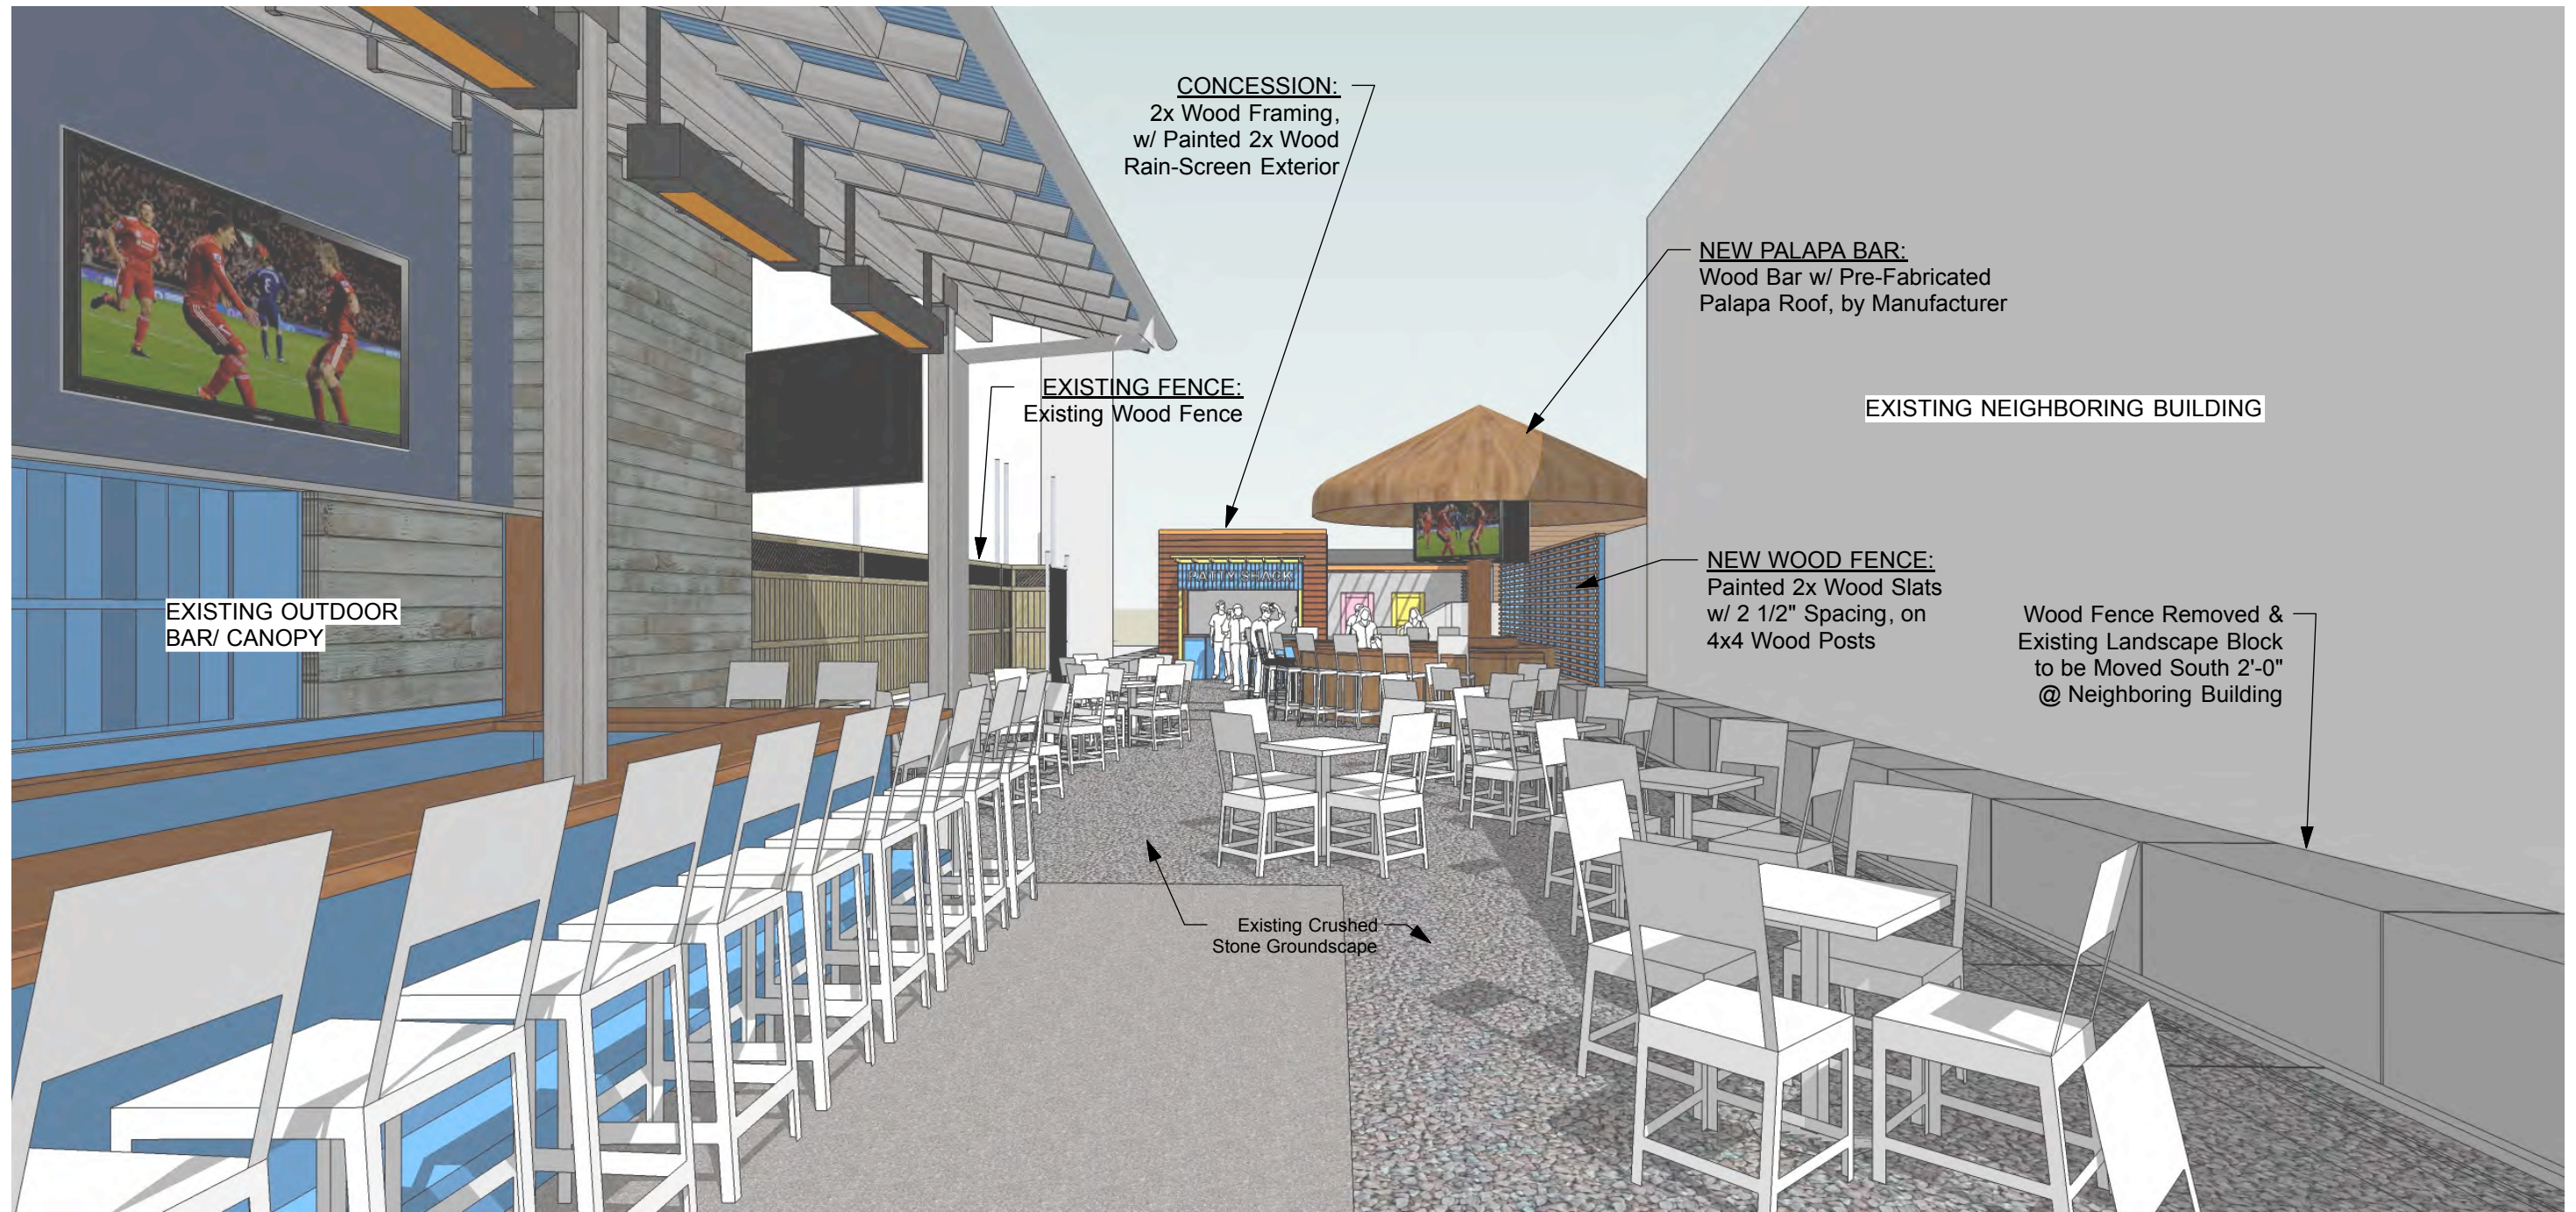

1 **MODEL VIEW - PERSPECTIVE FROM WARREN**
A1.2 Scale: NTS

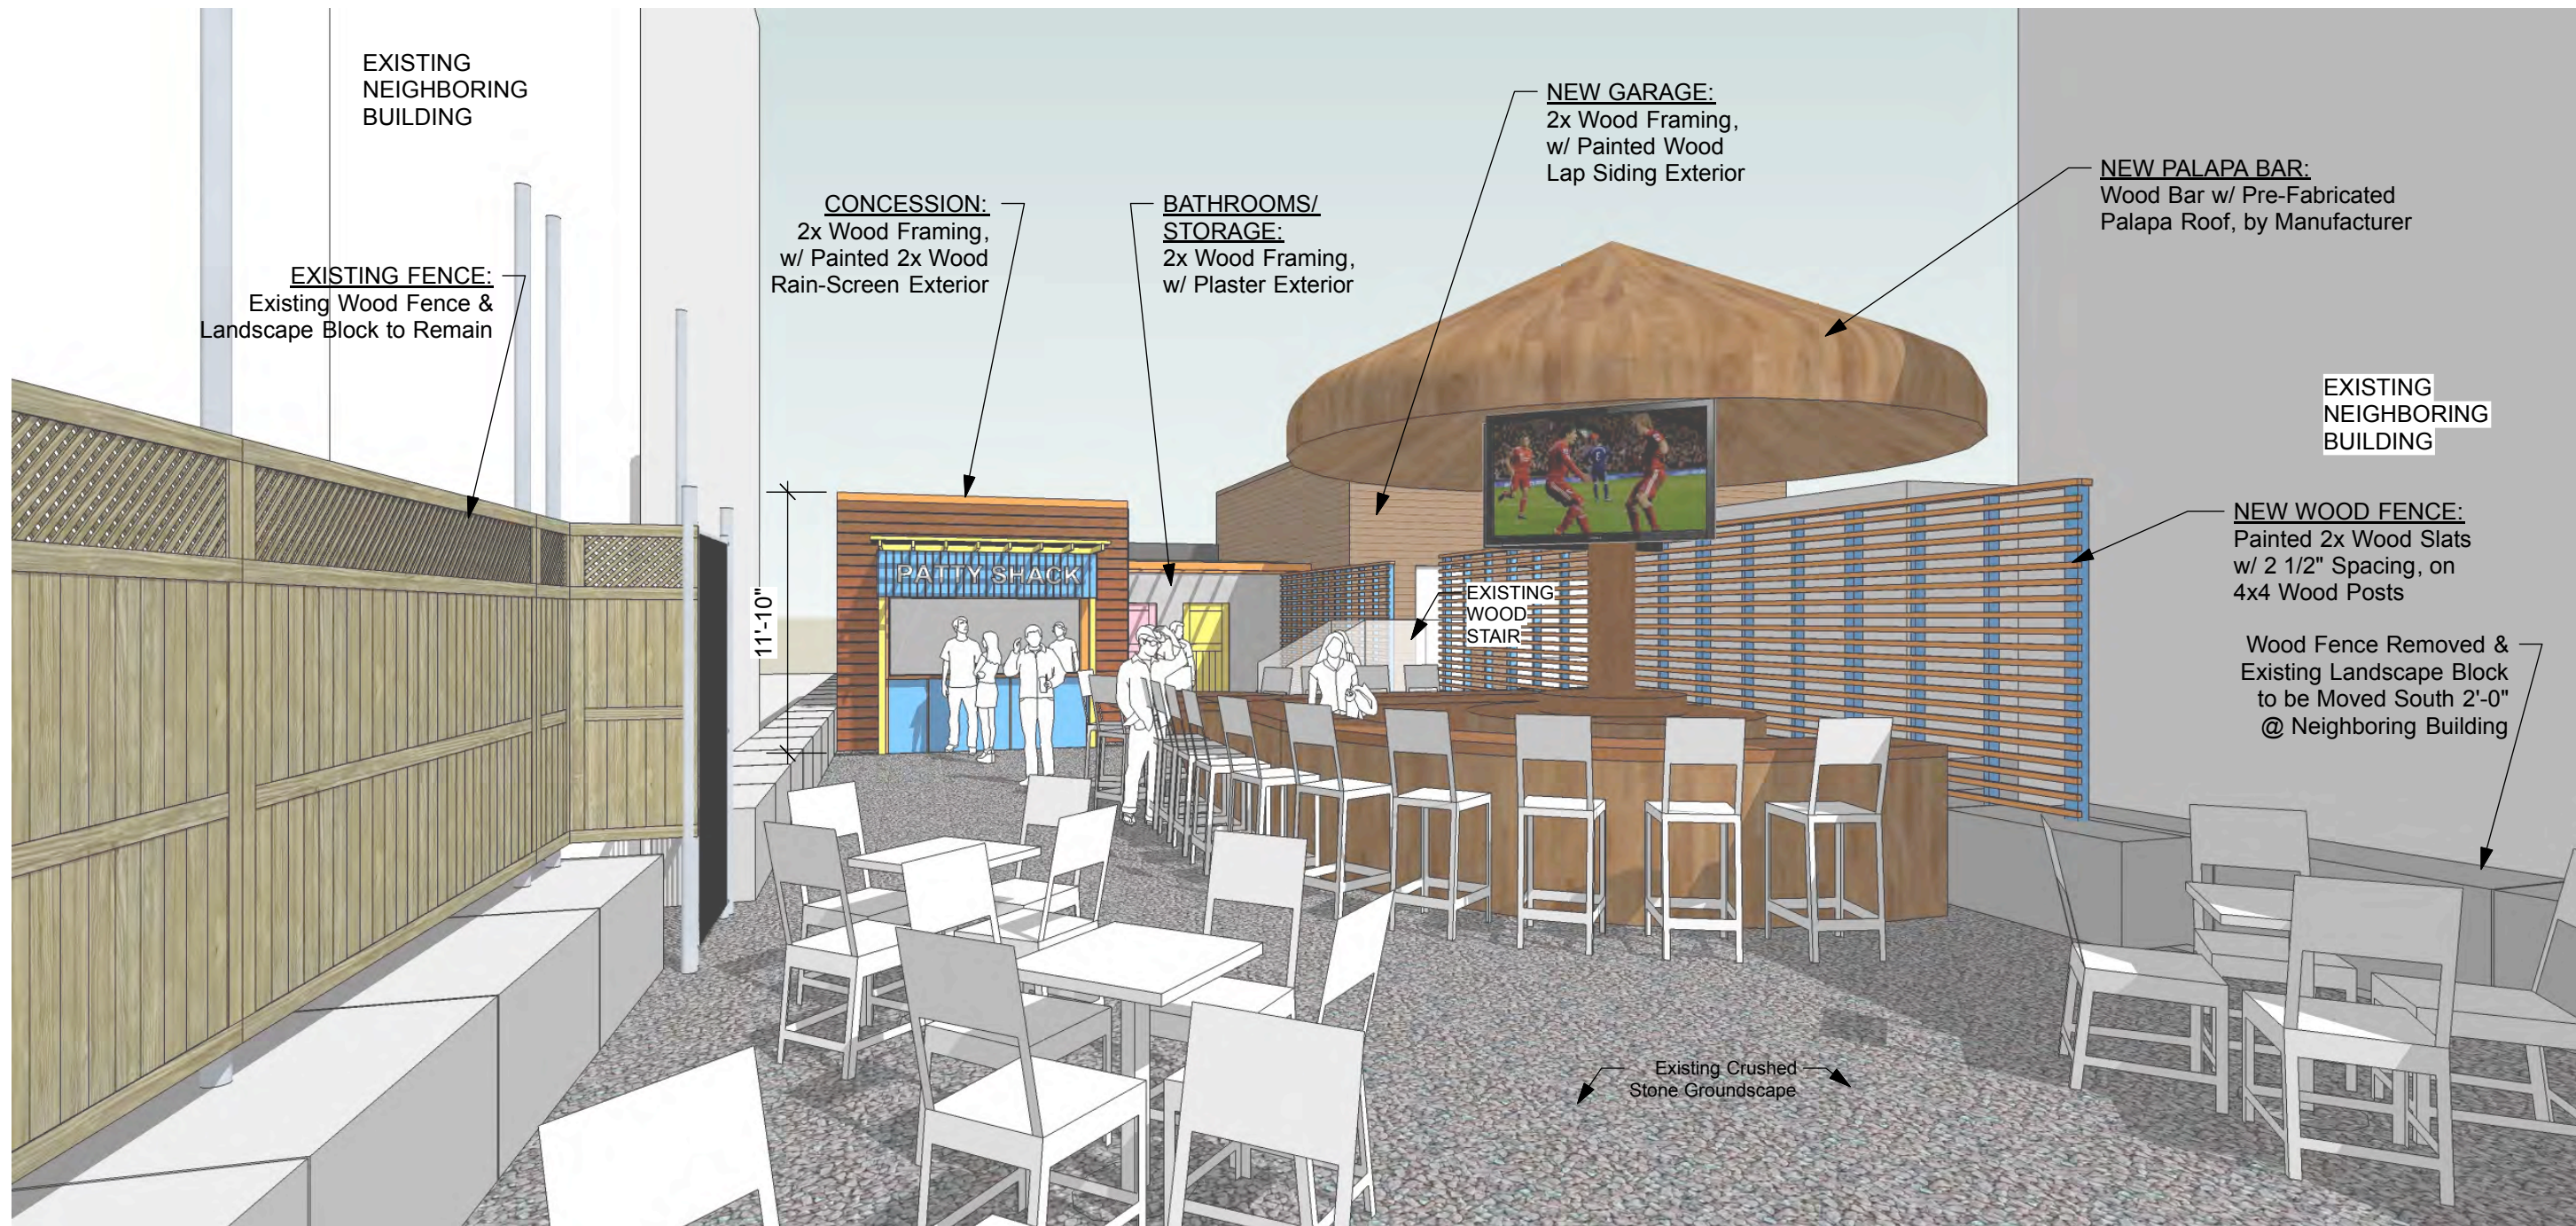

1 **MODEL VIEW - PERSPECTIVE FROM EXISTING BAR**
 A1.3 Scale: NTS

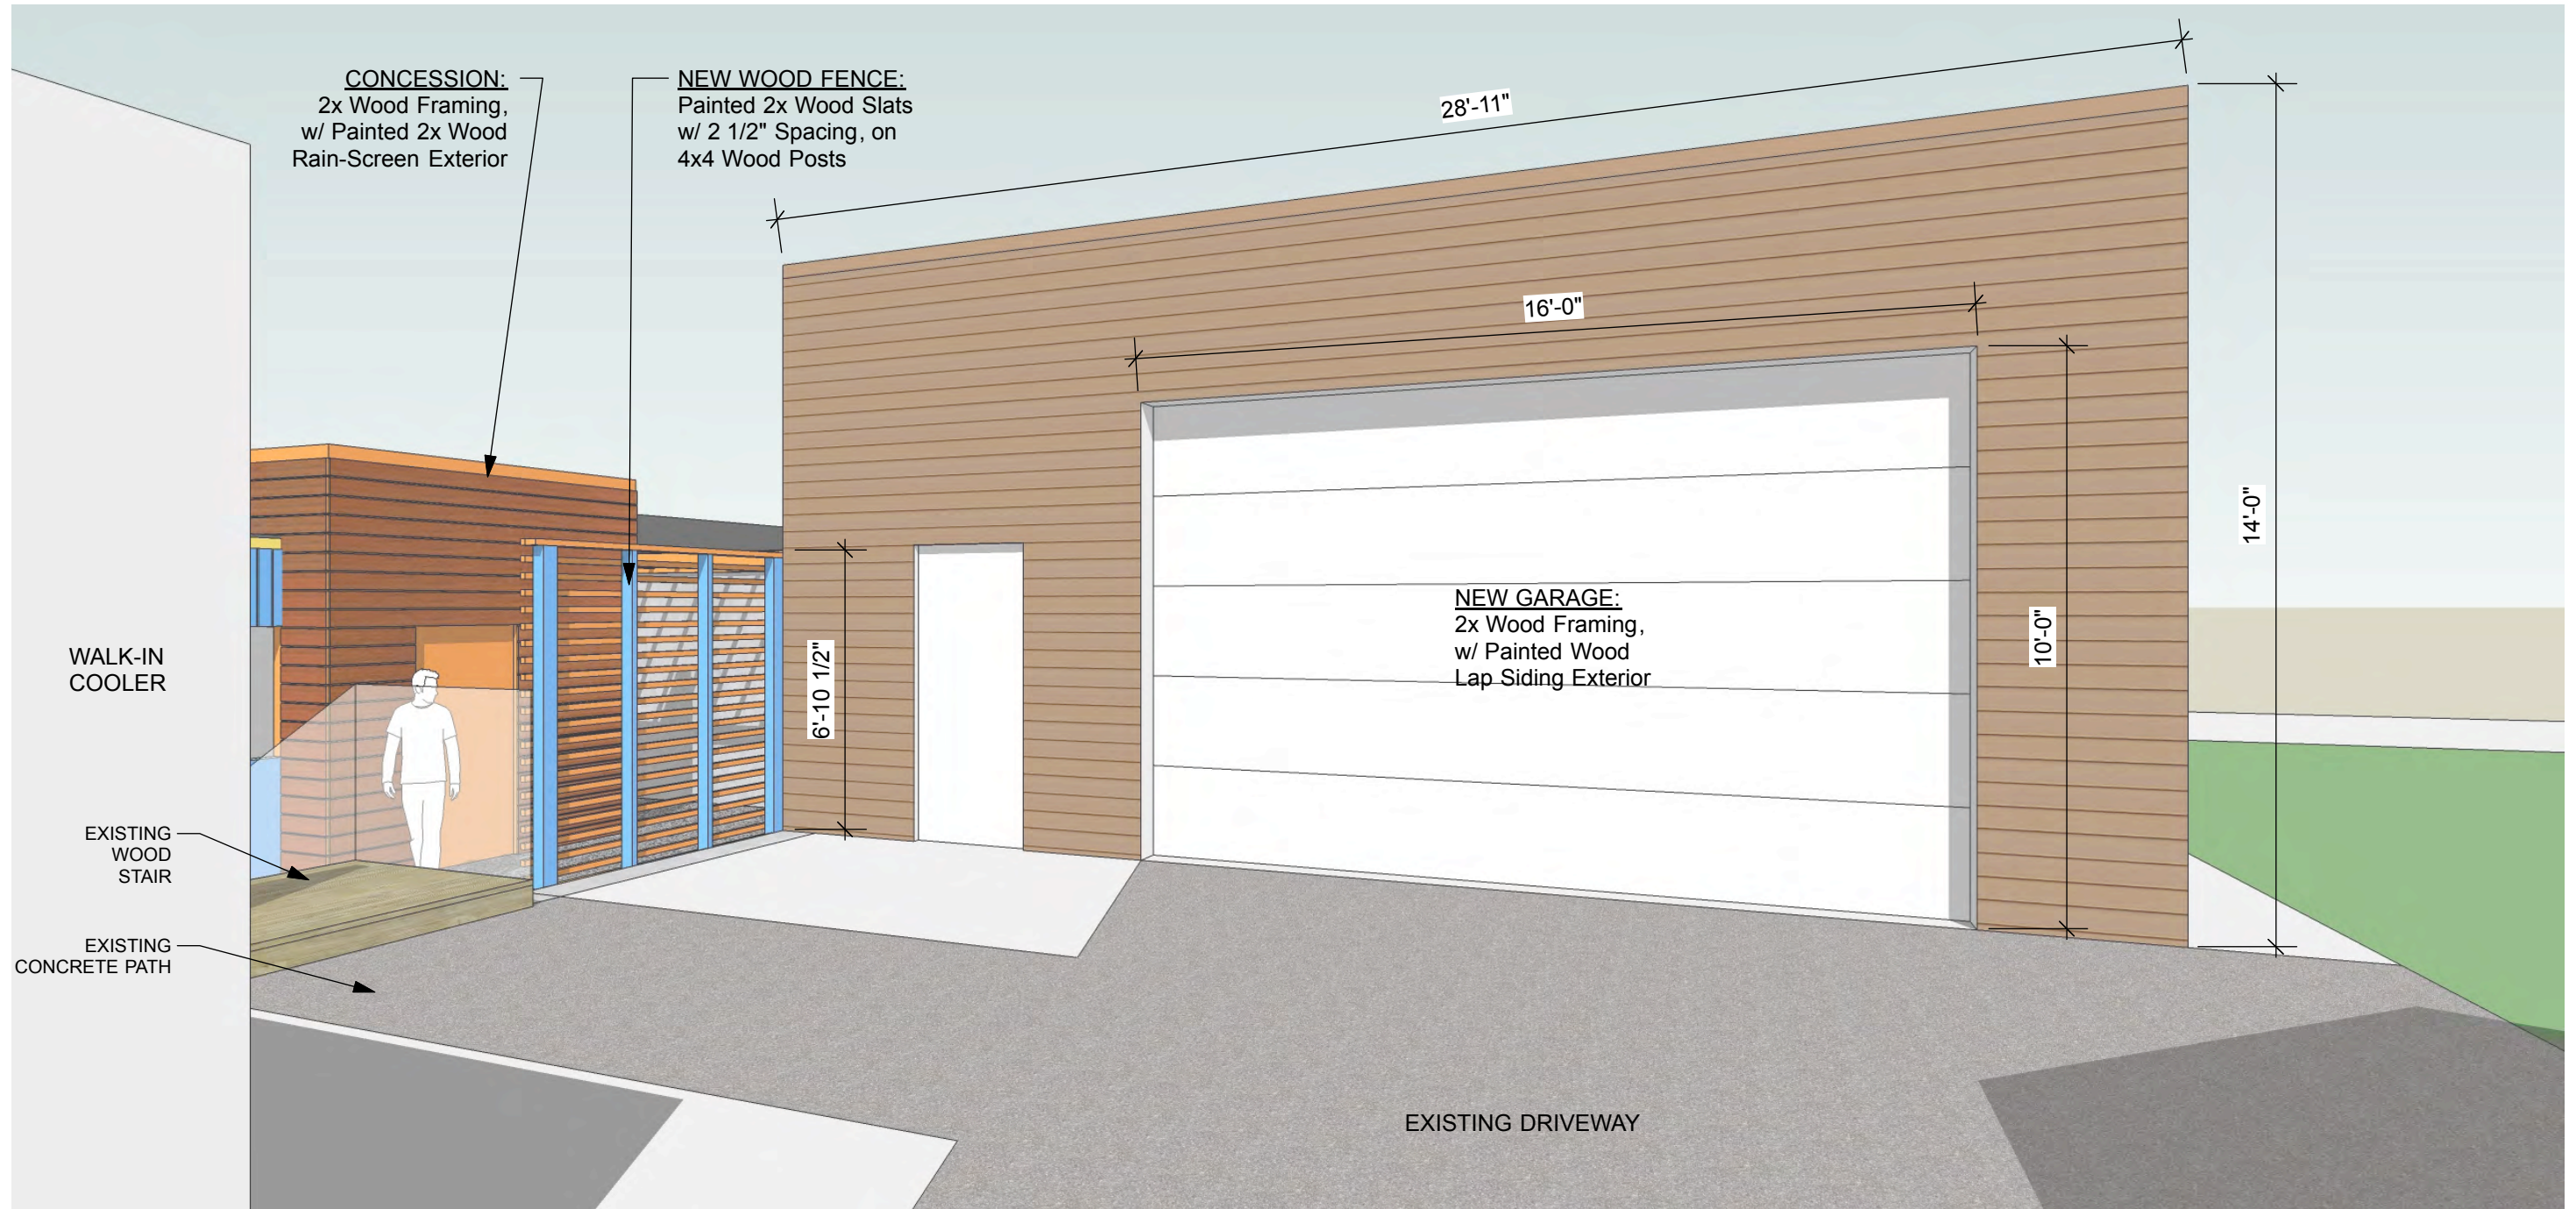

1 **MODEL VIEW - PERSPECTIVE NEW GARAGE**
 A1.4 Scale: NTS



From E. Warren Ave, Looking East


1
A2.0

EXISTING PHOTO - WARREN AVE

Scale: NTS



From E. Warren Ave, Looking East (Empty Beergarden)

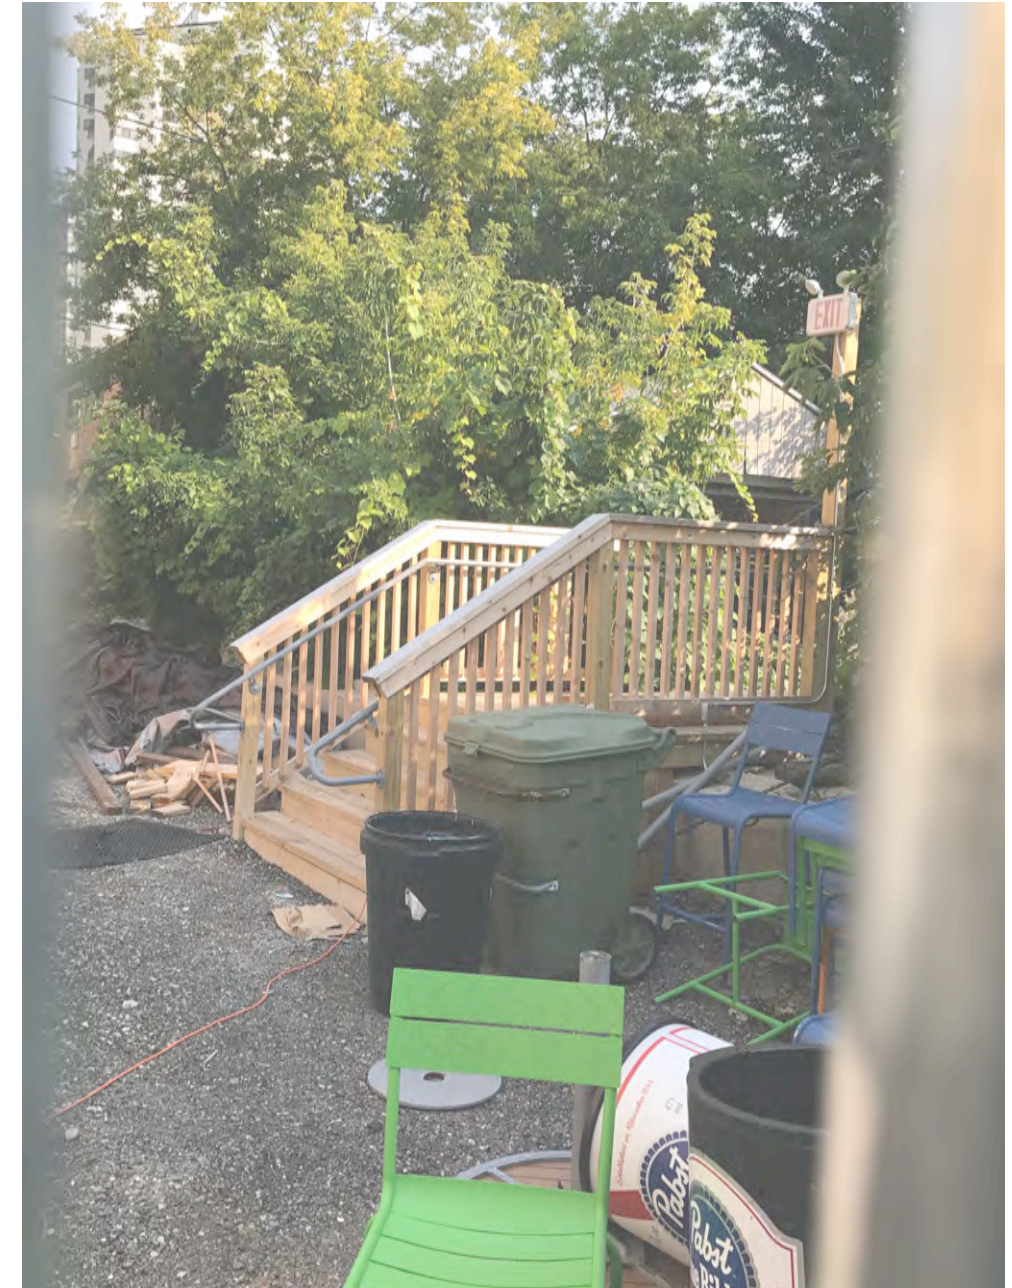

From Existing East Gate Looking East

1 **EXISTING PHOTO - EASTERN GATE**
A2.1 Scale: NTS

2 **EXISTING PHOTO - WOOD EGRESS STAIR**
A2.1 Scale: NTS