

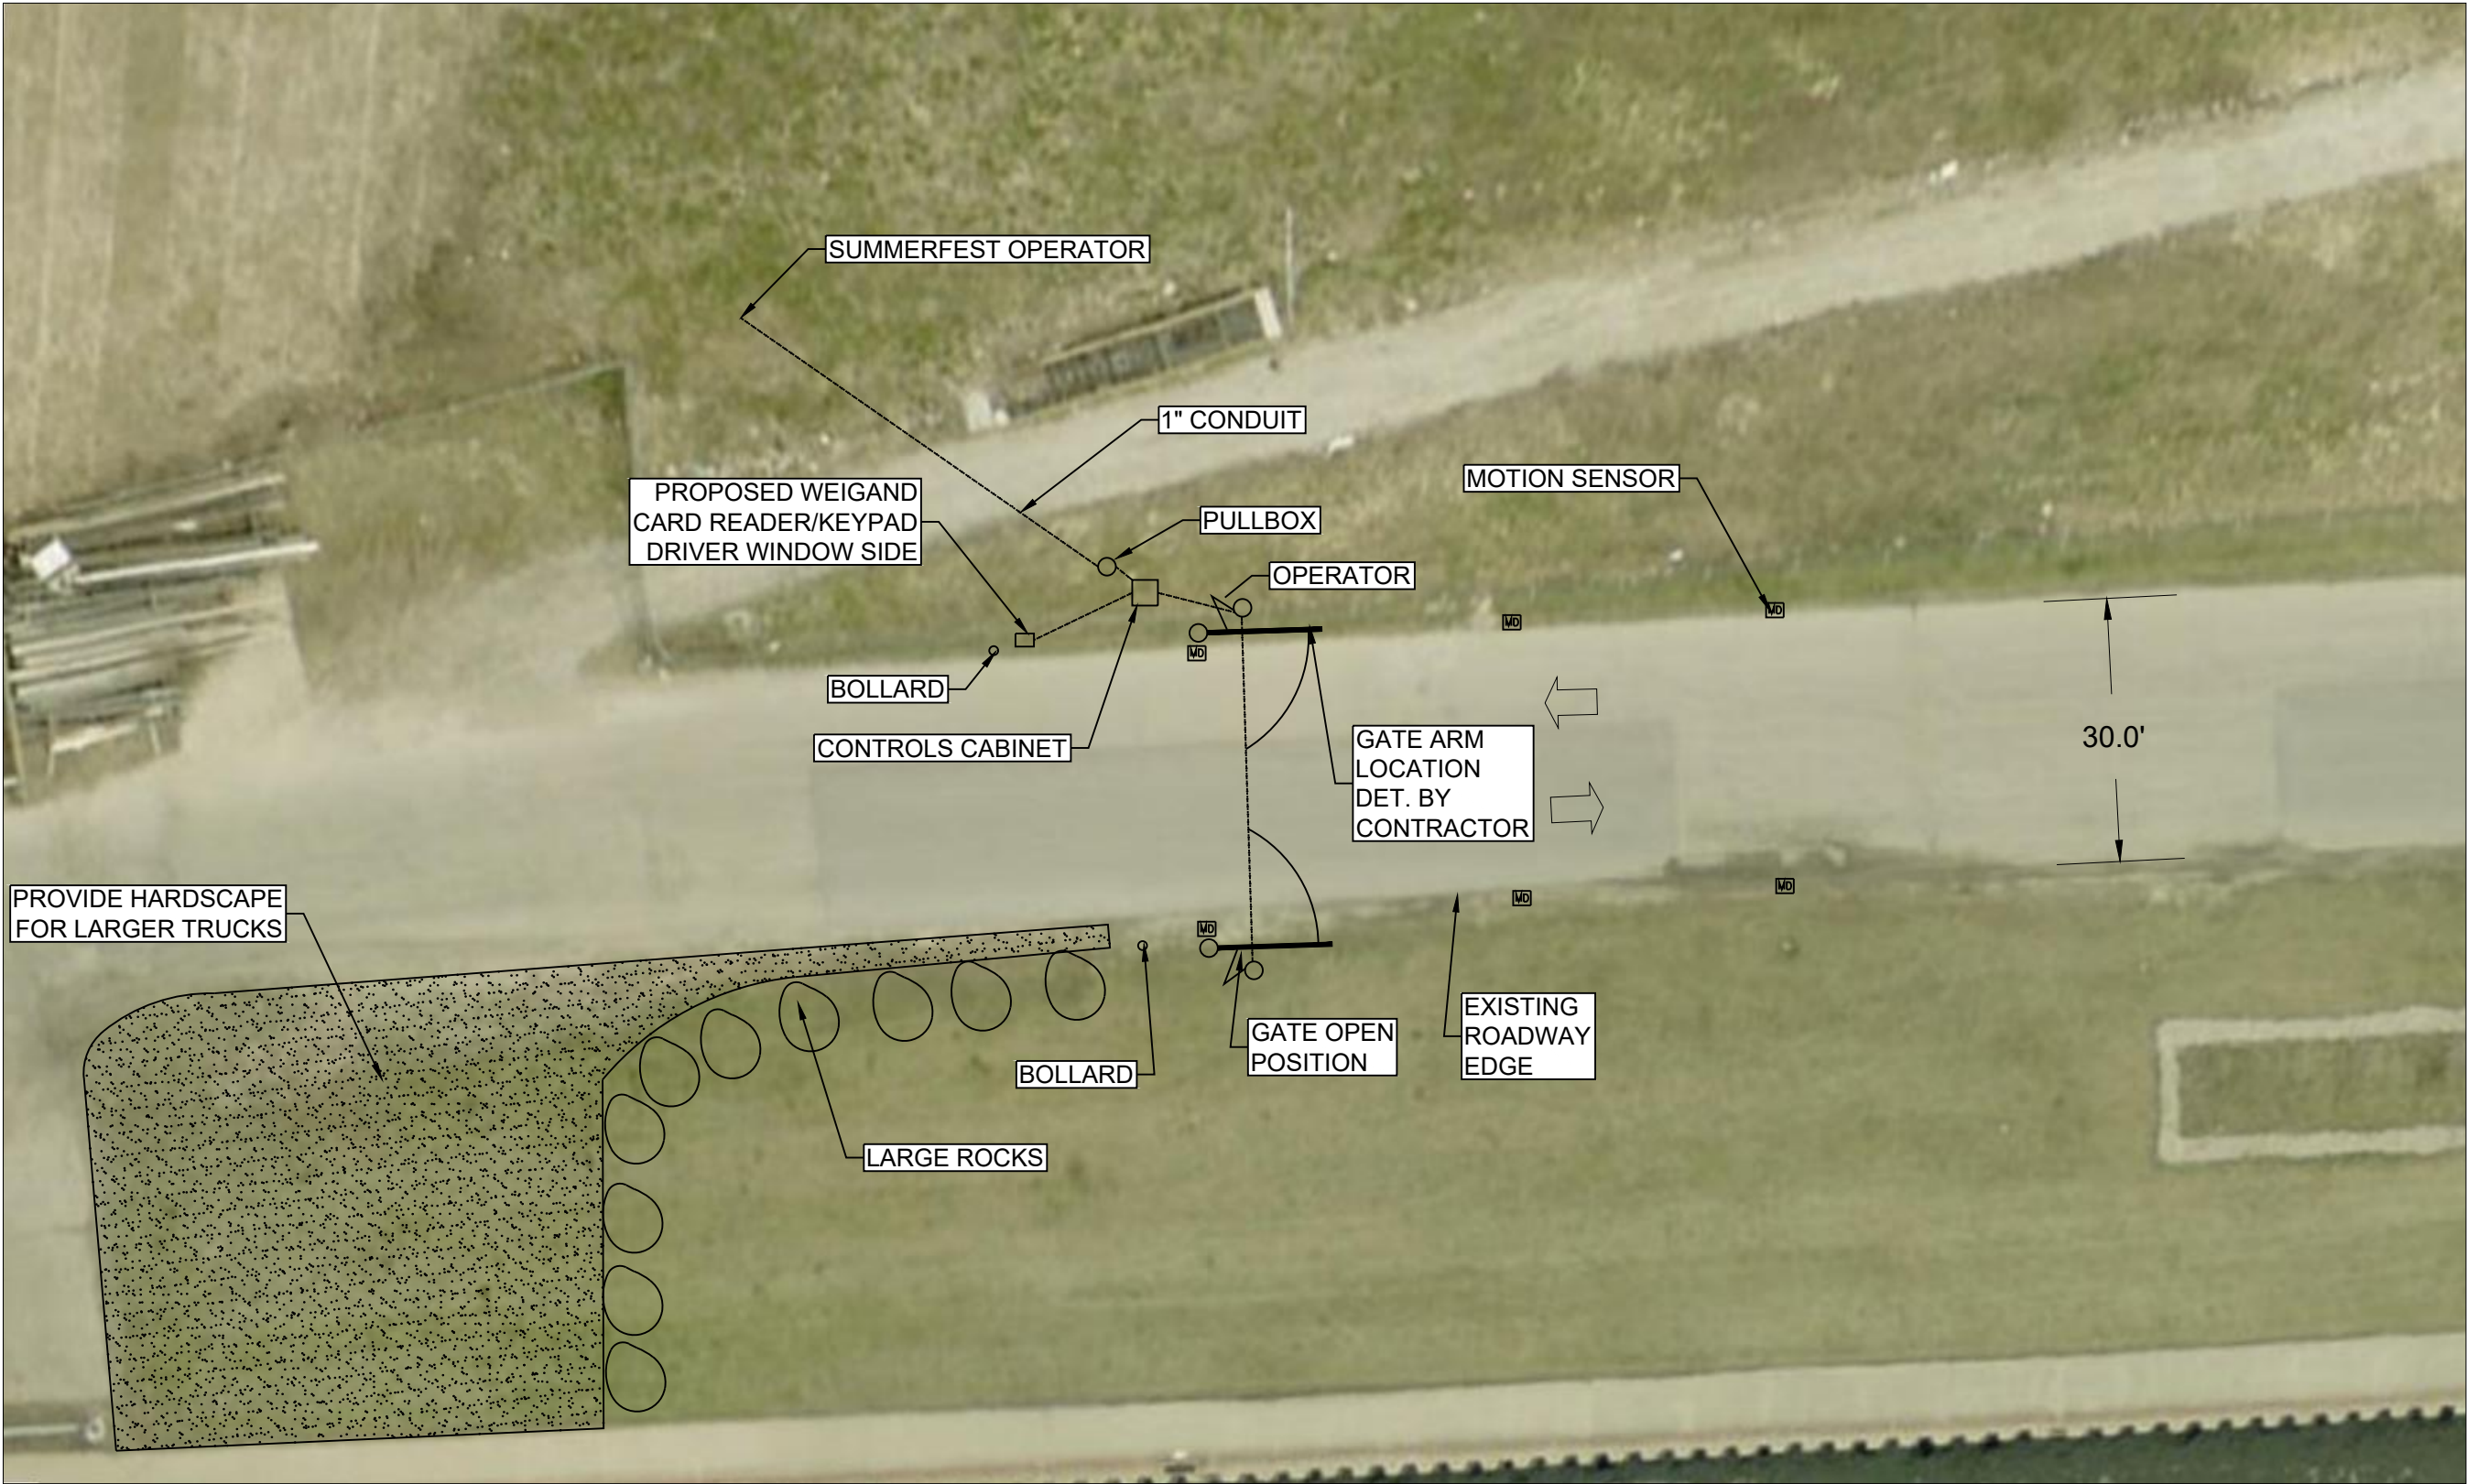


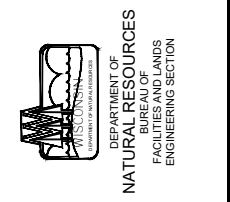

1 SITE OVERVIEW
C200 SITE PLAN 1"=20'

 


Project Title:
ENTRANCE GATE
Project Location:
LAKESHORE STATE PARK
Sheet Title:
SITE PLAN


Agency / Institution:

Revisions:			
No.	Date:	By:	Description:
X	XX/XX/XX	XXX	XXXXXXXXXX


Graphic Scale	0 20
Project Number	XXXX
Set Type	BID
Date Issued	3/25/2025
Sheet Number	C200

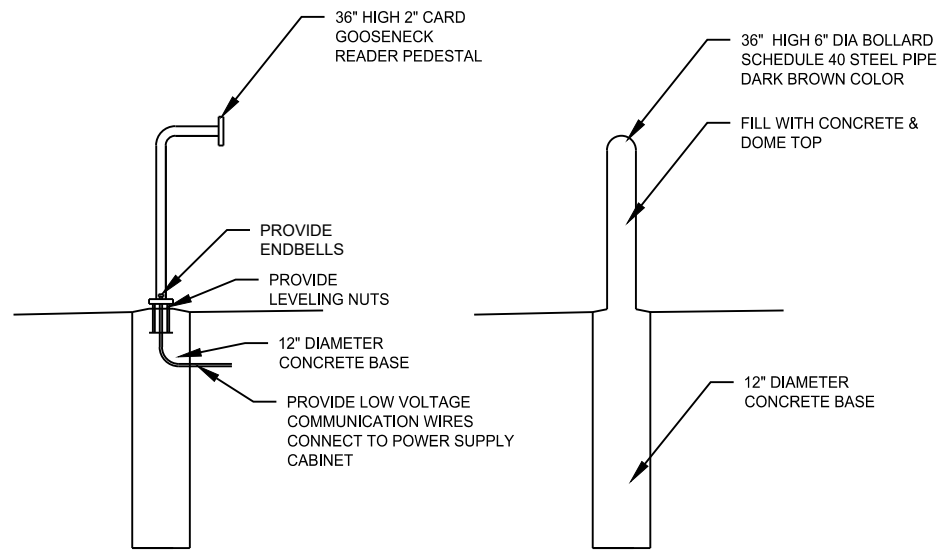

3 CARD READER PEDESTAL & BOLLARD
C300 DETAILS NTS

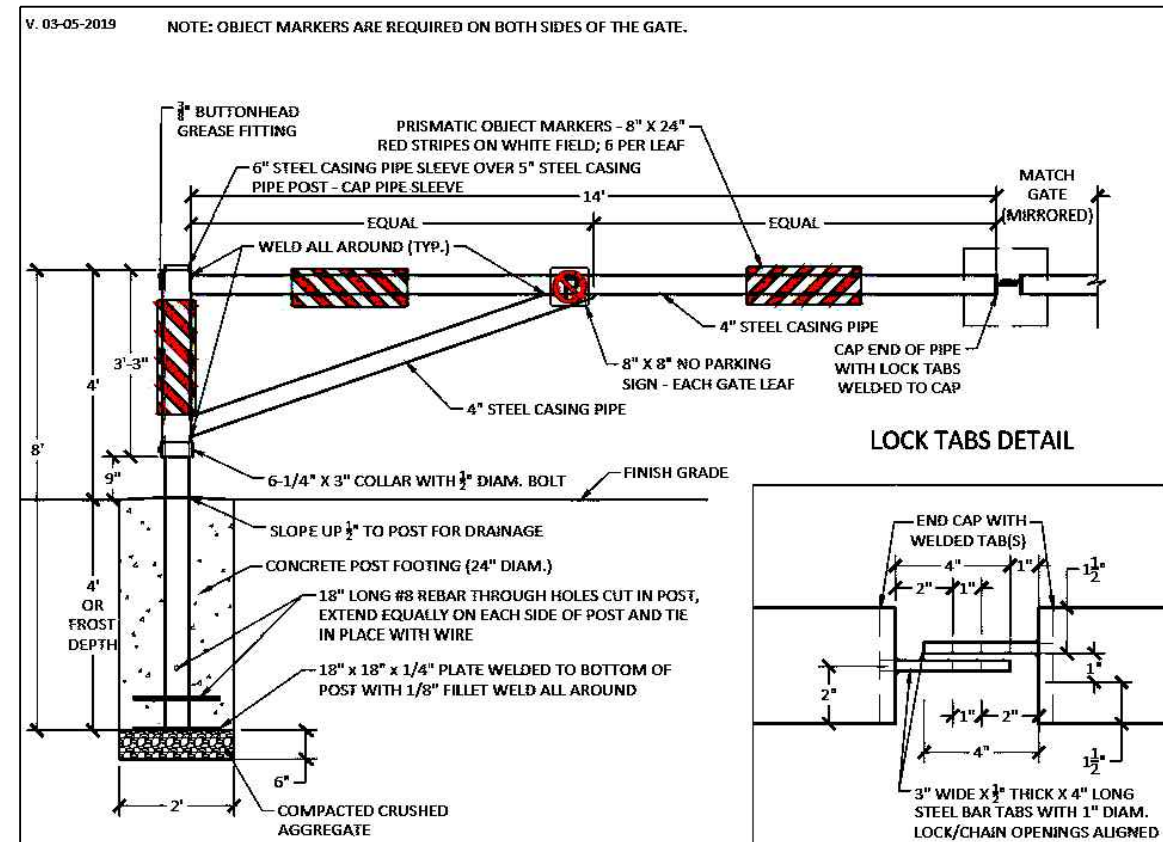

2 DOUBLE LEAF GATE
C300 DETAILS NTS

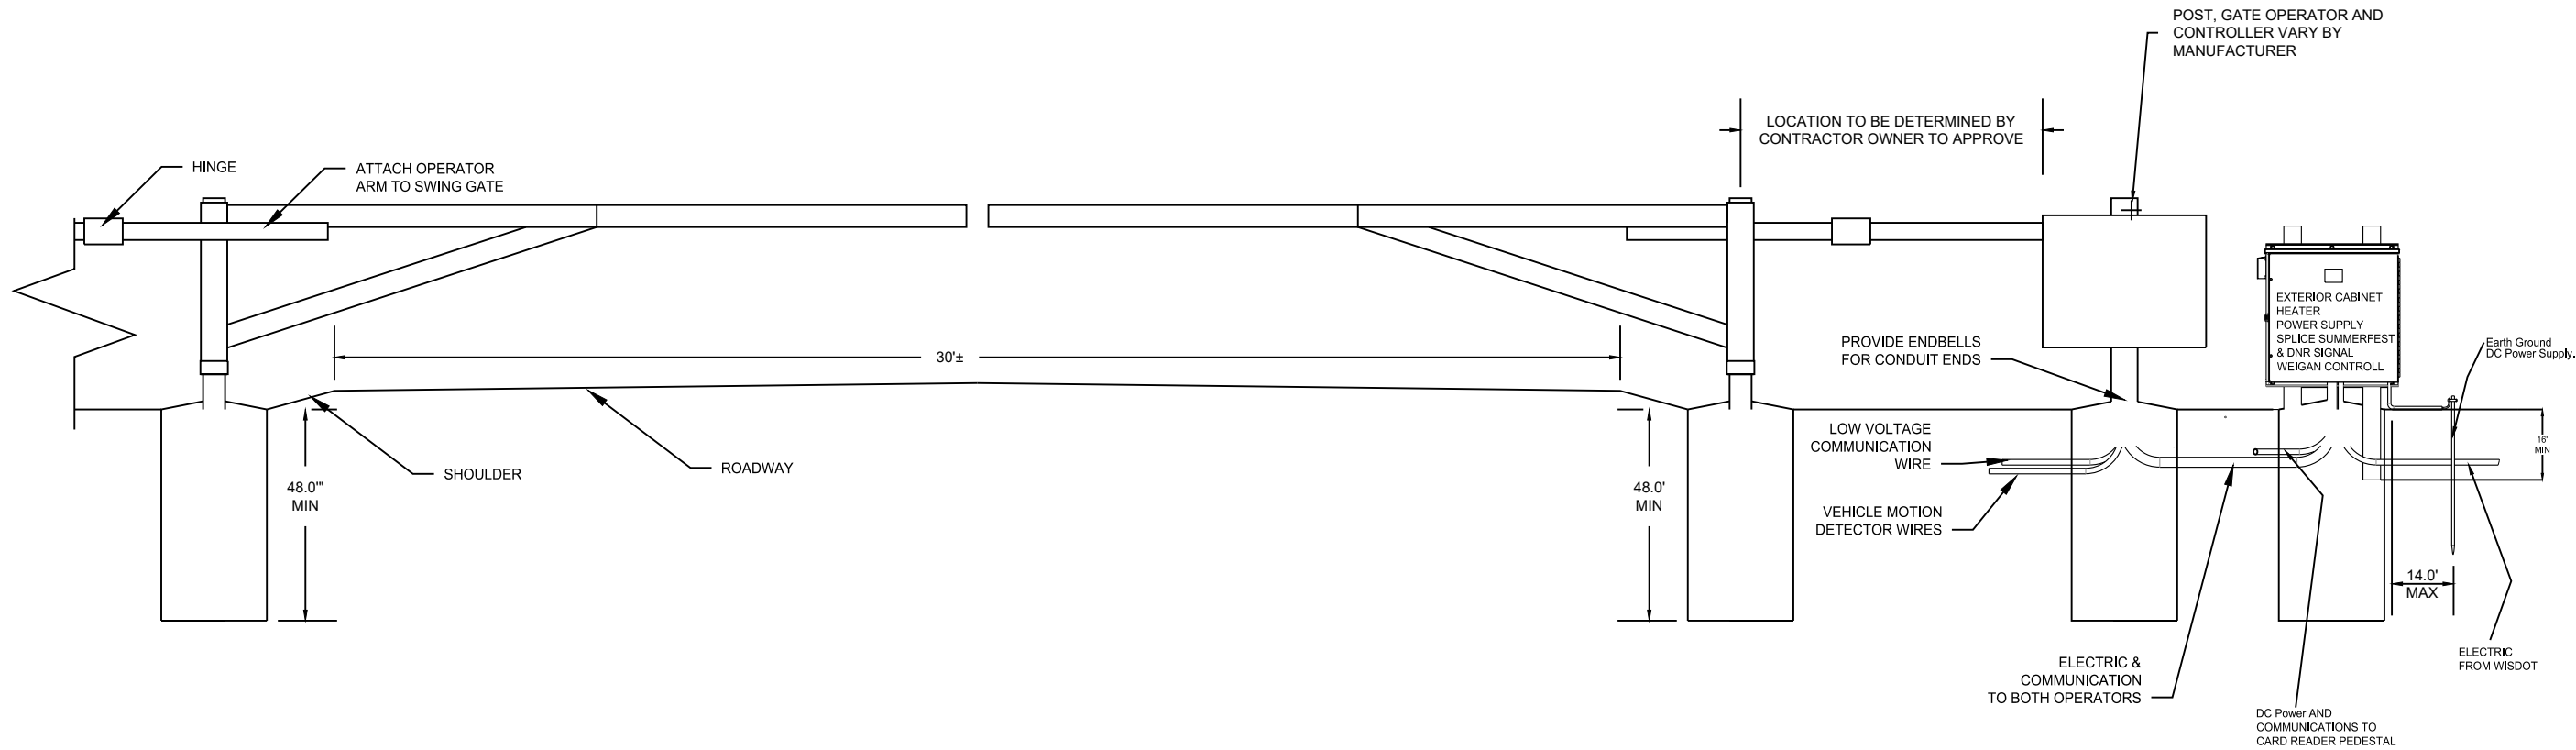


1 GATE LAYOUT
C300 DETAILS NTS



Project Title: ENTRANCE GATE
Project Location: LAKESHORE STATE PARK
Sheet Title: DETAILS

Revisions:			
No.	Date:	By:	Description:
X	XX/XX/XX	XXX	XXXXXXXXXX

Graphic Scale	
Project Number	XXXX
Set Type	BID
Date Issued	3/25/2025
Sheet Number	C300

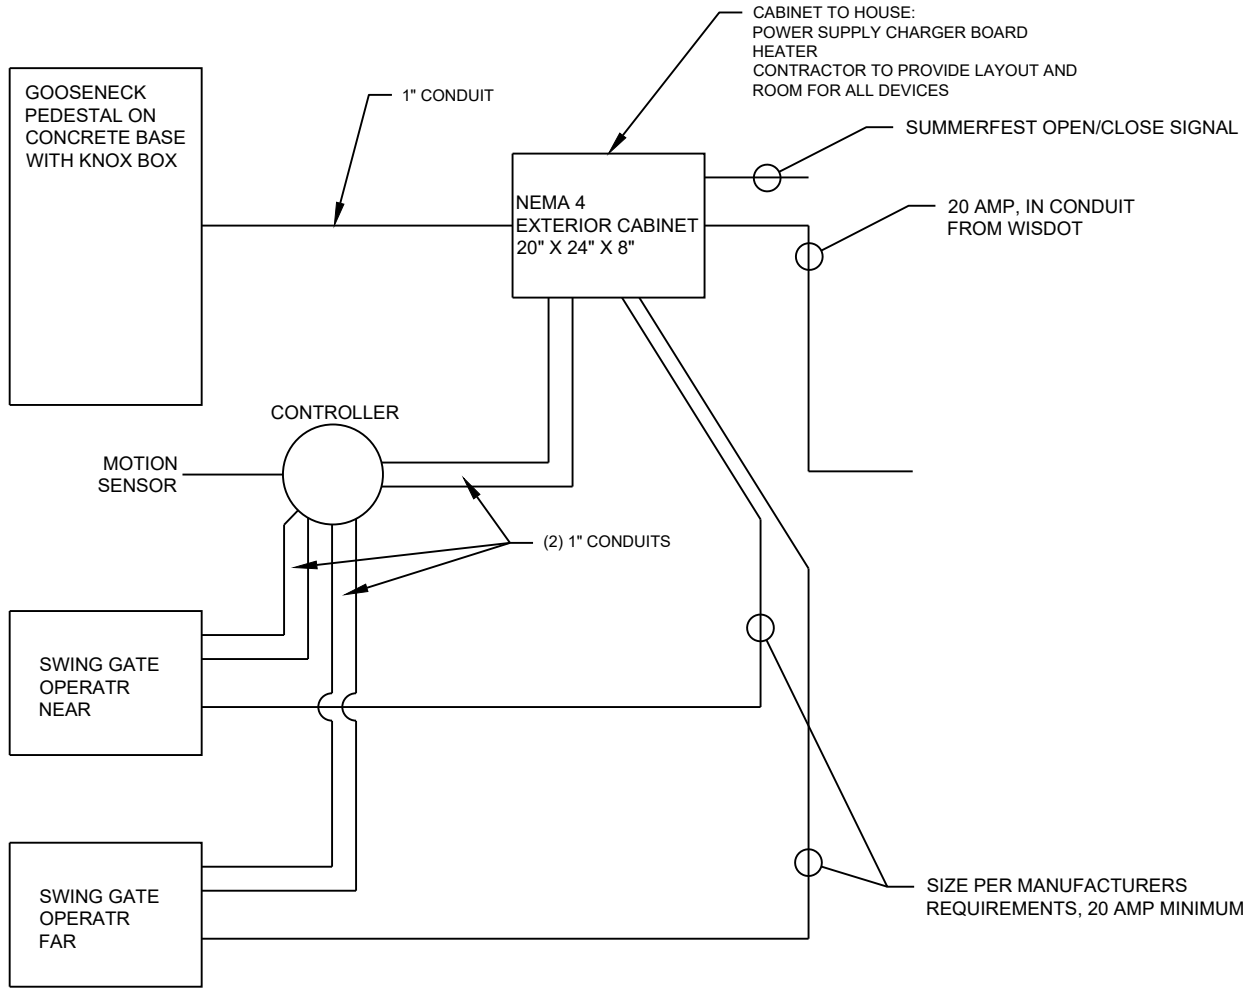

1 LINE DIAGRAM
C400 DETAILS 2 NTS



DEPARTMENT OF
TRANSPORTATION
BUREAU OF
FACILITIES AND
ENGINEERING SECTION

ENTRANCE GATE
LAKESHORE STATE PARK

DETAILS 2

No.	Date:	By:	Description:
X	XX/XX/XX	XXX	XXXXXXXXXX

Graphic Scale	
Project Number	XXXX
Set Type	BID
Date Issued	3/25/2025
Sheet Number	C400

Agency / Institution: