


APPROVED
 By Tim Askin - Milwaukee HPC at 4:42 pm, Jul 19, 2021



1 SITE PLAN
 SCALE: 1" = 20'-0"

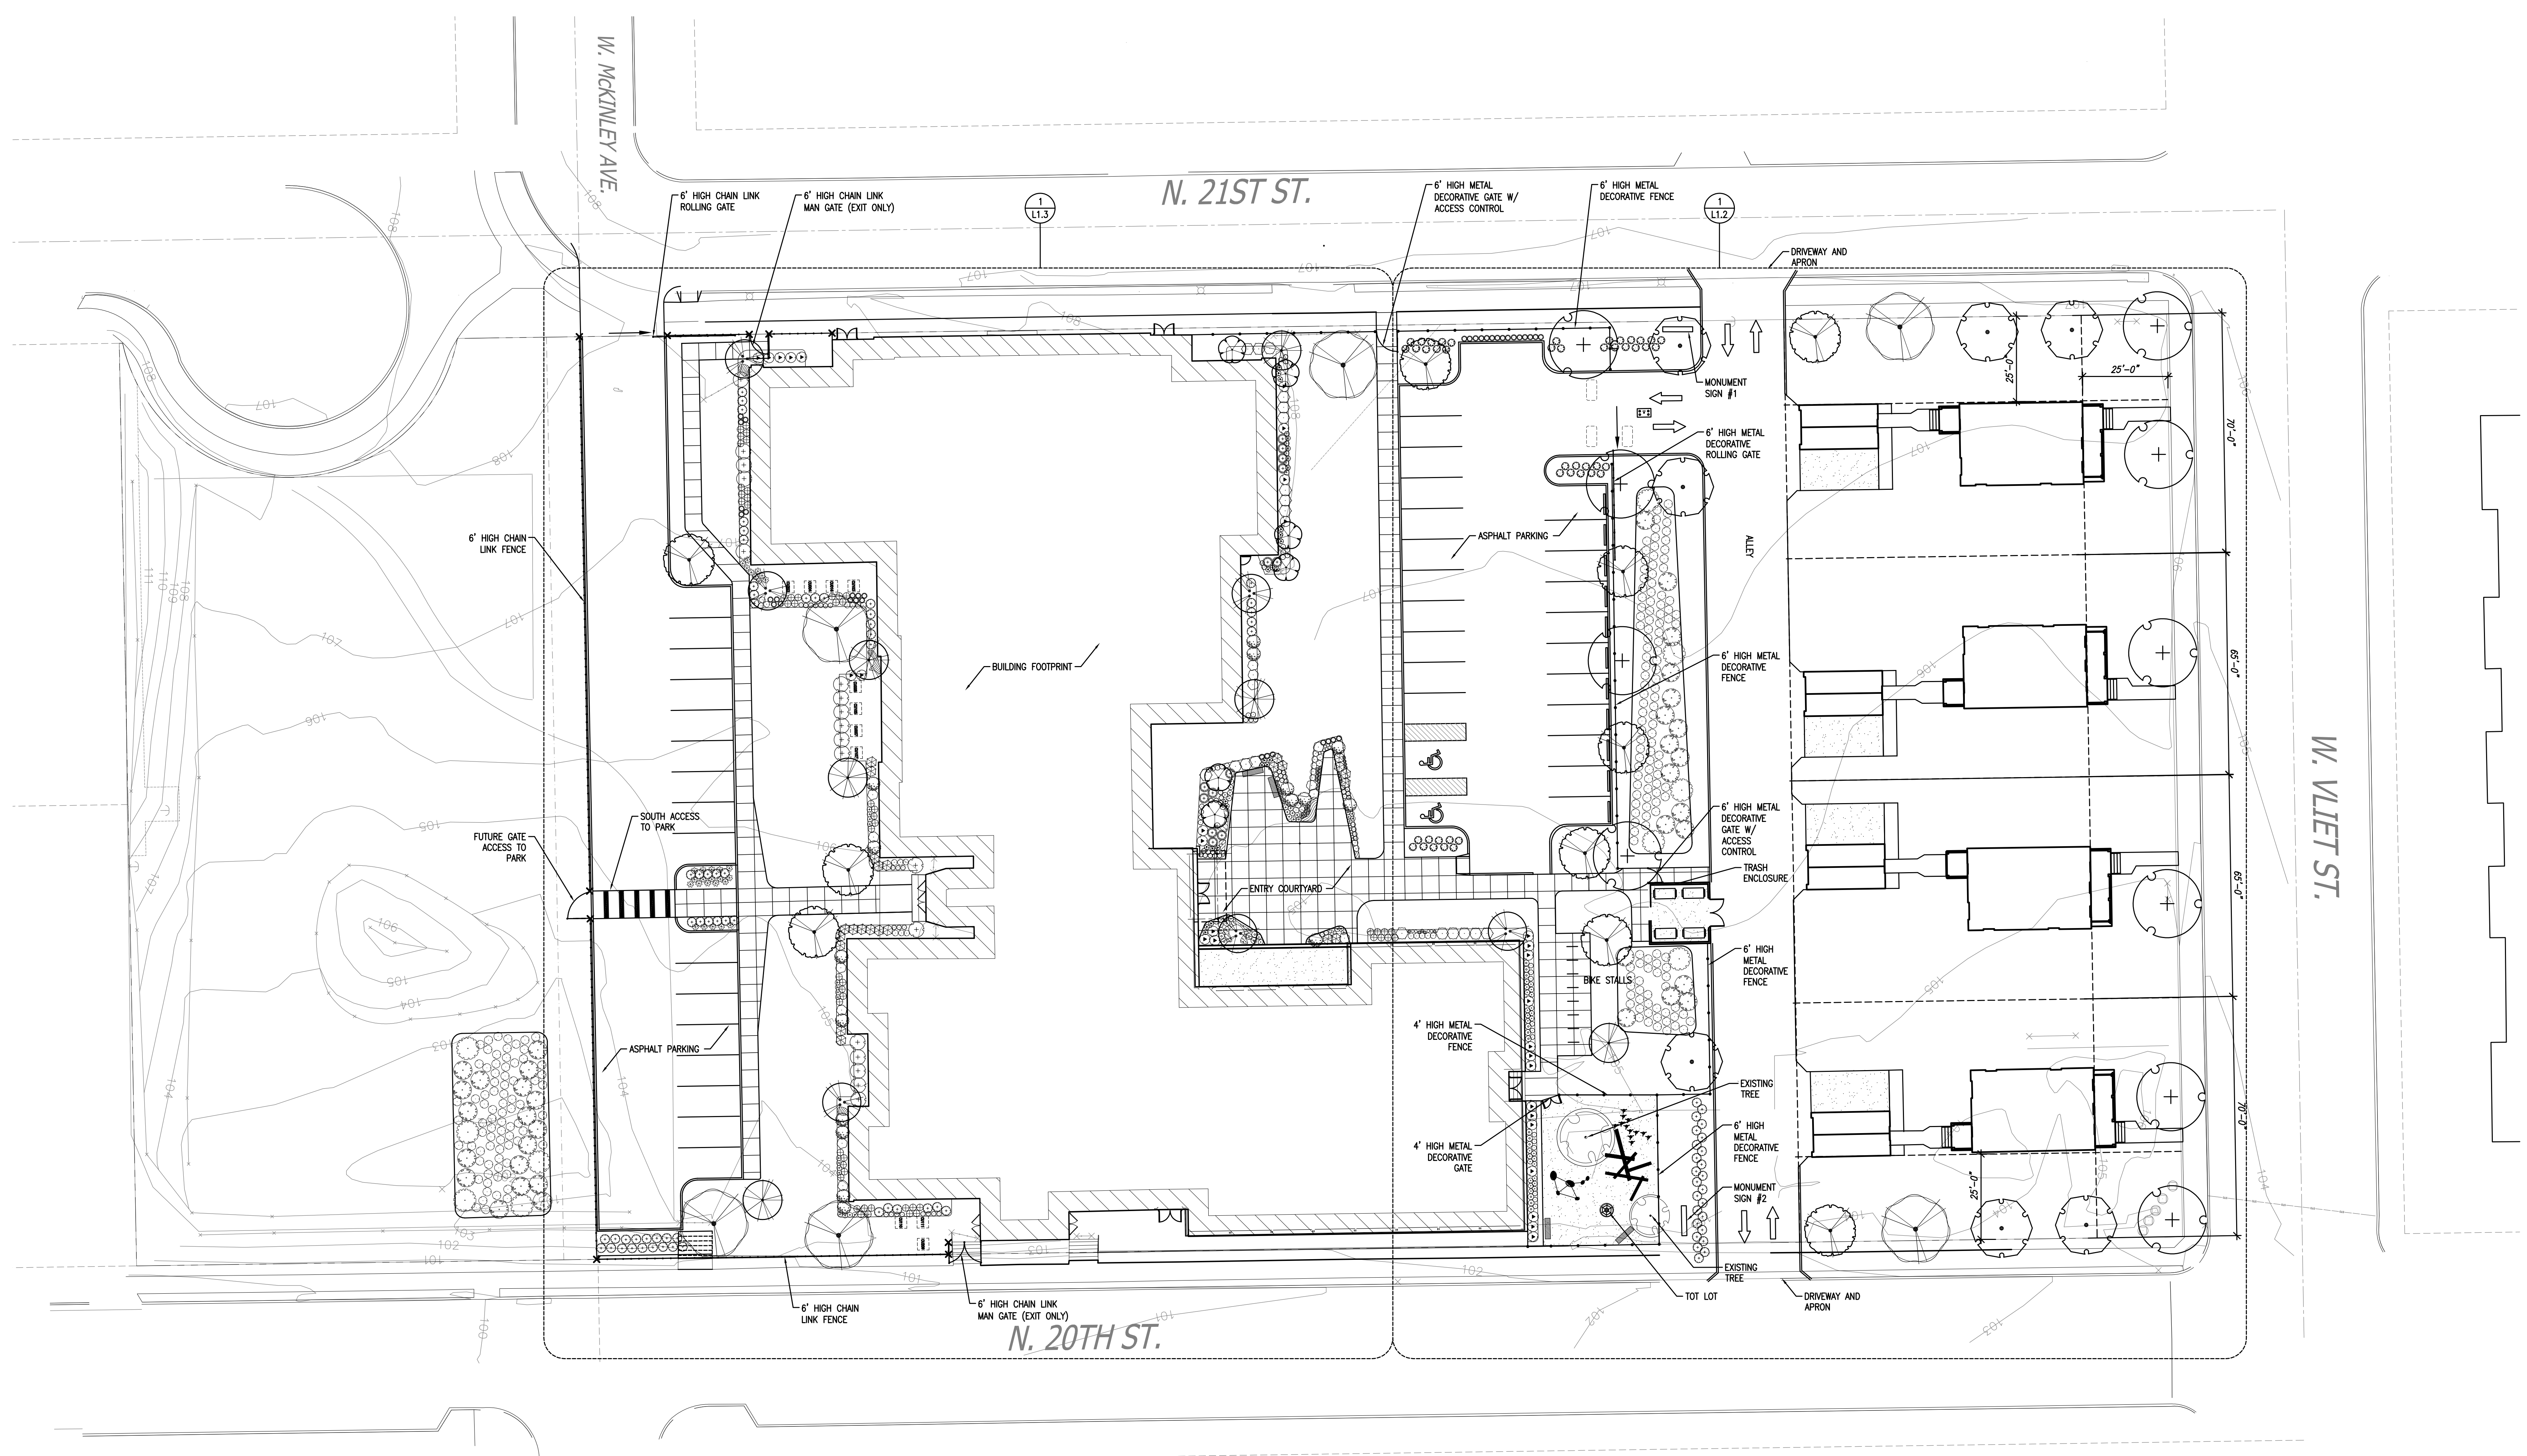