


**EXHIBIT A**  
File No. 010716  
ZND/cv


**NOTES:**  
1. ALL DIMENSIONS ARE PER THE PLANS.  
2. ALL DIMENSIONS ARE PER THE PLANS.  
3. ALL DIMENSIONS ARE PER THE PLANS.  
4. ALL DIMENSIONS ARE PER THE PLANS.  
5. ALL DIMENSIONS ARE PER THE PLANS.  
6. ALL DIMENSIONS ARE PER THE PLANS.  
7. ALL DIMENSIONS ARE PER THE PLANS.  
8. ALL DIMENSIONS ARE PER THE PLANS.

<p>Sheet no. <b>A-1</b></p>	<p>ADDITION TO LISBON STORM SCREEN &amp; DOOR 5006 W LISBON AVE MILWAUKEE, WI 53210</p>	<p><b>J. BROWNING &amp; ASSOCIATE ARCHITECTS</b> 419 So. Tallieson Rd Box 205 Wales WI 53183 262.968.3806</p>	
-----------------------------	---	---	--


LOOK PLAN

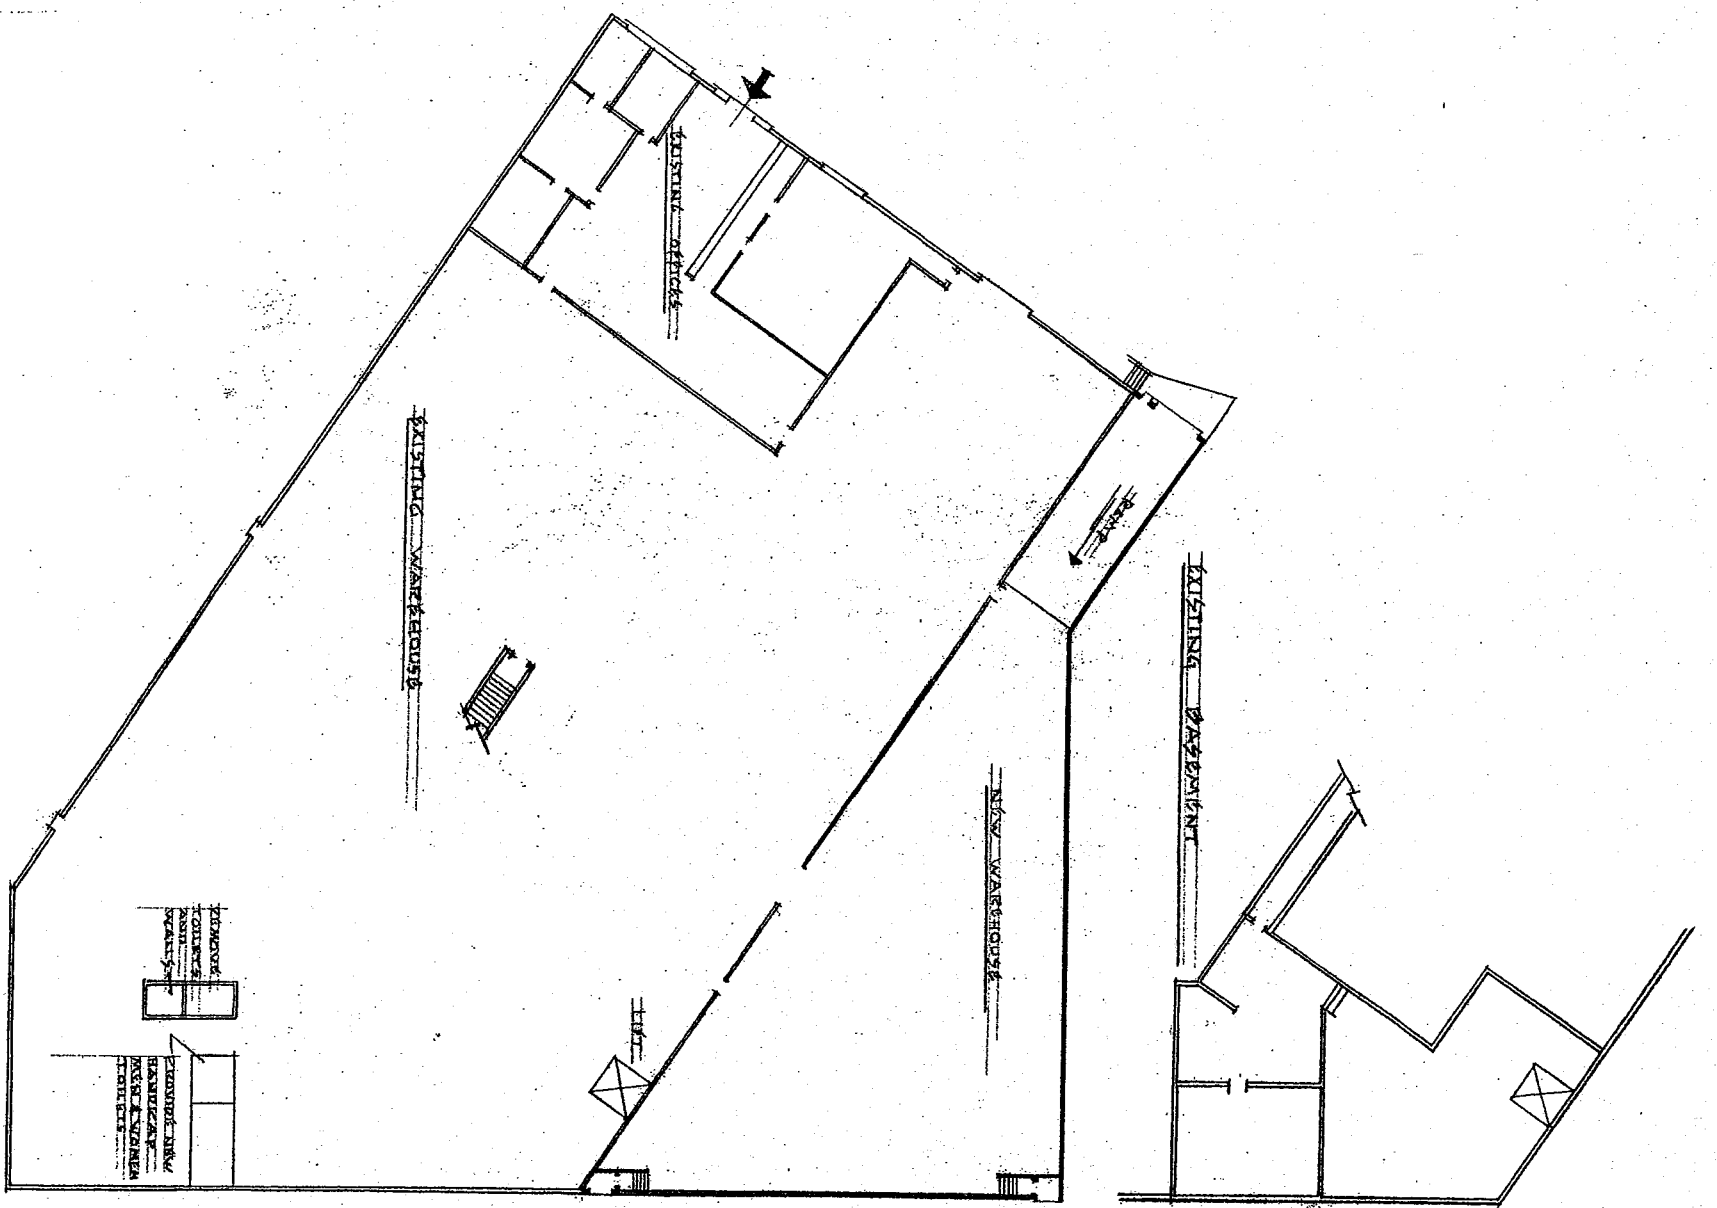


ELEVATION - WILSON AVE

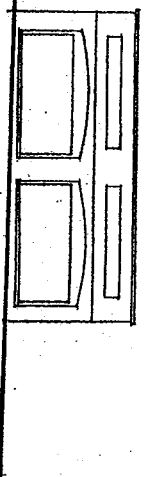

ELEVATION - W. LISBON AVE

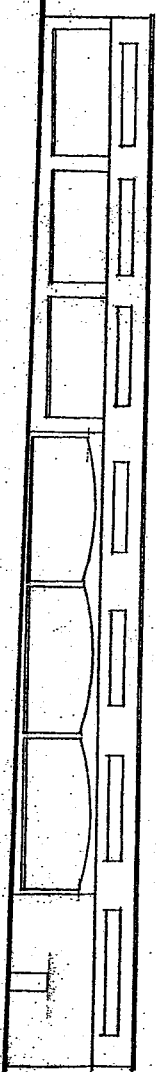


ELEVATION - N. 51 STREET

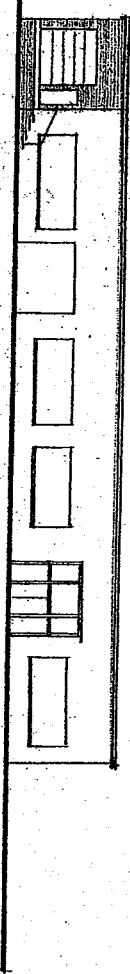

NORTH ELEVATION NEW ADDITION



ELEVATION - N. 50 STREET

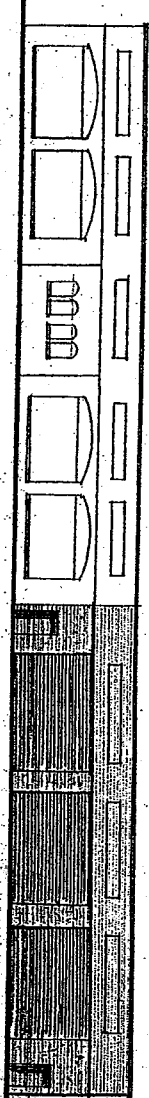

NEW ADDITION

NOTE

VERIFY NEW MATERIALS AND  
COLORS AS LISTED AT VISUAL  
OR EXISTING BUILDING  
FOR PHOTOGRAPHS

SCALE 1/8" = 1'-0"

ADDITION TO  
LISBON STORM SCREEN & DOOR  
511 W. LISBON AVE  
MILWAUKEE, WI 53210

**J. BROWNING & ASSOCIATE  
ARCHITECTS**

419 So. Tellepsen Rd Box 205  
Waukesha WI 53183  
262.968.3800



SHEET NO.

A-2

JOB NO.

02-26

