



2 FIRST FLOOR PLAN

1/4" = 1'-0"

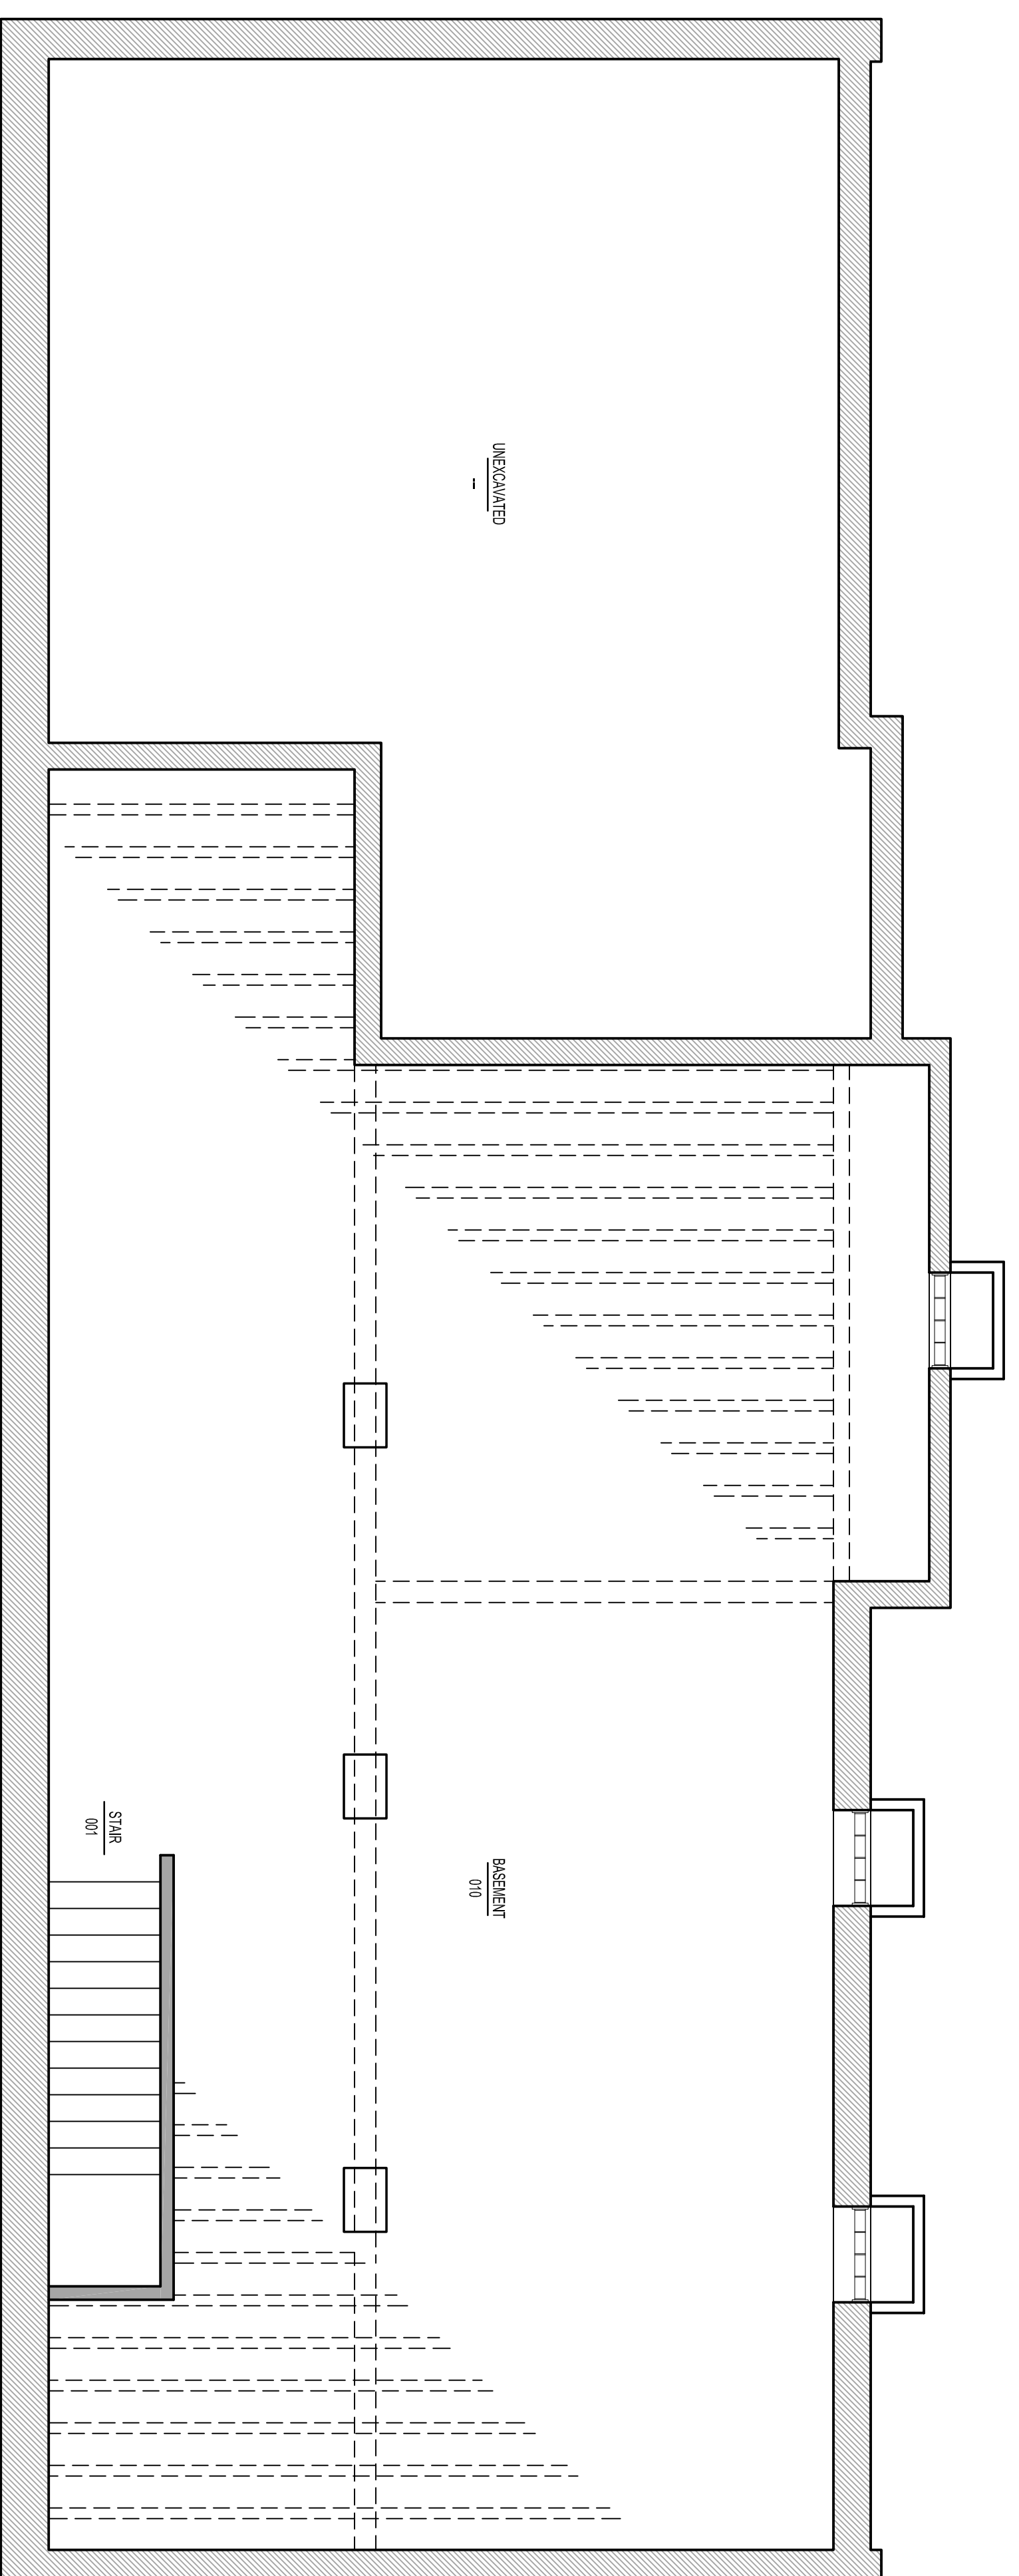

1 LOWER LEVEL PLAN

1/4" = 1'-0"

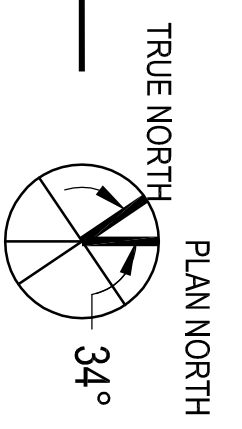

PROJECT NAME:
LADDER CO. NO. 5
1945 N. BARLETTA AVE.
MILWAUKEE, WI 53202

OWNER:
LINCOLN & LITTLA FOWLER
2963 N. MARLETTA AVE.
MILWAUKEE, WI 53211
P. 414-967-0698

ARCHITECT:
IRON JENNY DESIGN
2958 N. STOWELL AVE.
MILWAUKEE, WI 53211
P. 414-491-4341

REV. NO.	DATE
1	1/12/2015

PROJ. NO. 190957
SCALE AS NOTED
PHASE DESIGN DEVELOPMENT
DATE 03-06-2019