



Lake Drive Entry - East Facade



East Garden



West Garden / Traffic Circle



**Galbraith Carnahan Architects**  
 6404 W North Ave  
 Wauwatosa, WI 53213  
 414.291.0772  
 www.galbraithcarnahan.com

**NEW OUT BUILDING**  
 EXISTING SITE PHOTOGRAPHS  
 3319 N. Lake Drive  
 Milwaukee, Wisconsin 53211


Existing Photos  
 SCALE: Not To Scale

DATE: 06.14.2022  
 PROJECT#: 21.30

©2022 GALBRAITH CARNAHAN  
 ARCHITECTS LLC



Hartford Avenue Facade

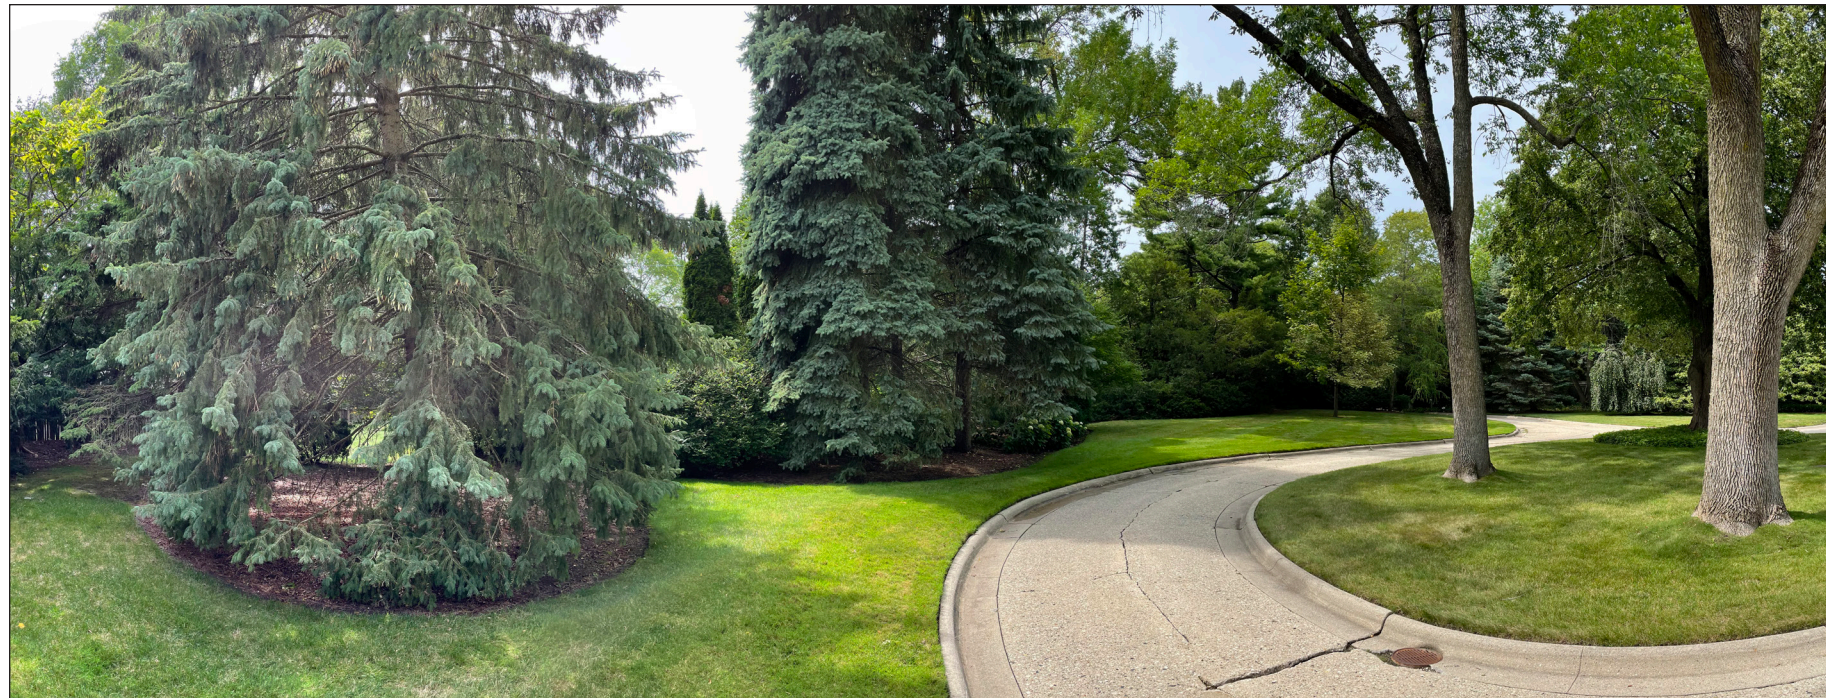

Proposed Project Site



Caretaker's Cottage - West Elevation



**Galbraith Carnahan Architects**  
 6404 W North Ave  
 Wauwatosa, WI 53213  
 414.291.0772  
 www.galbraithcarnahan.com

**NEW OUT BUILDING**  
 EXISTING SITE PHOTOGRAPHS  
 3319 N. Lake Drive  
 Milwaukee, Wisconsin 53211

Existing Photos  
 SCALE: Not To Scale

DATE: 06.14.2022  
 PROJECT#: 21.30

© 2022 GALBRAITH CARNAHAN  
 ARCHITECTS LLC