

**UIHLEIN | WILSON**  
**RAMLOW | STEIN**  
 ARCHITECTURE | DESIGN | PLANNING

322 East Michigan Street  
 Milwaukee, WI 53202  
 telephone | 414.271.8899  
 email | office@uihlein-wilson.com

© UIHLEIN/WILSON -  
 RAMLOW/STEIN ARCHITECTS, INC.  
 ALL RIGHTS RESERVED

**OWNERSHIP OF DOCUMENTS**  
 This document, and the ideas and designs incorporated herein, as an instrument of professional service, is the sole property of Uihlein/Wilson - Ramlow/Stein Architects, Inc., and is not to be used in whole or in part for any other project or purpose without the expressed written authorization of Uihlein/Wilson - Ramlow/Stein Architects, Inc.

REVISIONS		
No.	Date	Description

# McGeoch Building Exterior Renovation

06/11/2019 HPC - COA

18-114.01

McGeoch Building, LLC

322 E Michigan St, Milwaukee WI, 53202

INDEX		
Sheet Number	Sheet Name	Drawn By
<b>GENERAL</b>		
G001	TITLE SHEET	UWRS
<b>ARCHITECTURAL</b>		
A111	EXTERIOR PLANS - GROUND LEVEL, ROOF	UWRS
A201	EXTERIOR ELEVATIONS	UWRS
A202	EXTERIOR ELEVATIONS	UWRS
A203	EXTERIOR ELEVATIONS	UWRS
A401	BUILDING DETAILS	UWRS

PROJECT TEAM	
<b>OWNER</b> Place holder	
<b>ARCHITECT</b> UIHLEIN-WILSON / RAMLOW-STEIN ARCHITECTS, INC. (UWRS) 322 East Michigan Street, #400 Milwaukee, Wisconsin 53202 Telephone: (414) 271-8899 Fax: (414) 271-8899	<b>CIVIL ENGINEER &amp; LANDSCAPE ARCHITECT</b> place holder
<b>STRUCTURAL ENGINEERING</b> place holder	
<b>ELECTRICAL ENGINEER</b> place holder	

**PRELIMINARY**  
 NOT FOR CONSTRUCTION

PROJECT  
 McGeoch Building  
 Exterior Renovation

McGeoch Building, LLC

SHEET  
 TITLE SHEET


DATE  
 06/11/2019

PROJECT NO.  
 18-114.01


SHEET NO.  
**G001**

6/11/2019 4:17:52 PM C:\Revit Local Files\18-114.01 McGeoch - Central\_L\_debraz@uihlein-wilson.com.rvt

6/11/2019 4:19:38 PM C:\Revit Local Files\18-114.01 McGeoch -Central\_debraz@uhlein-wilson.com.rvt

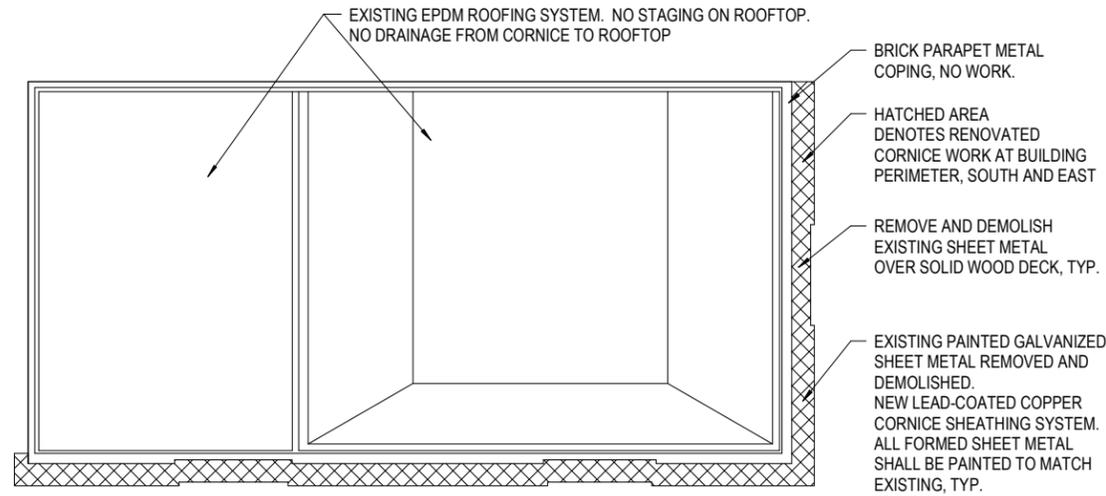

**2** ROOF PLAN - AREA OF RENOVATED CORNICE  
A111 SCALE: 1/16" = 1'-0"

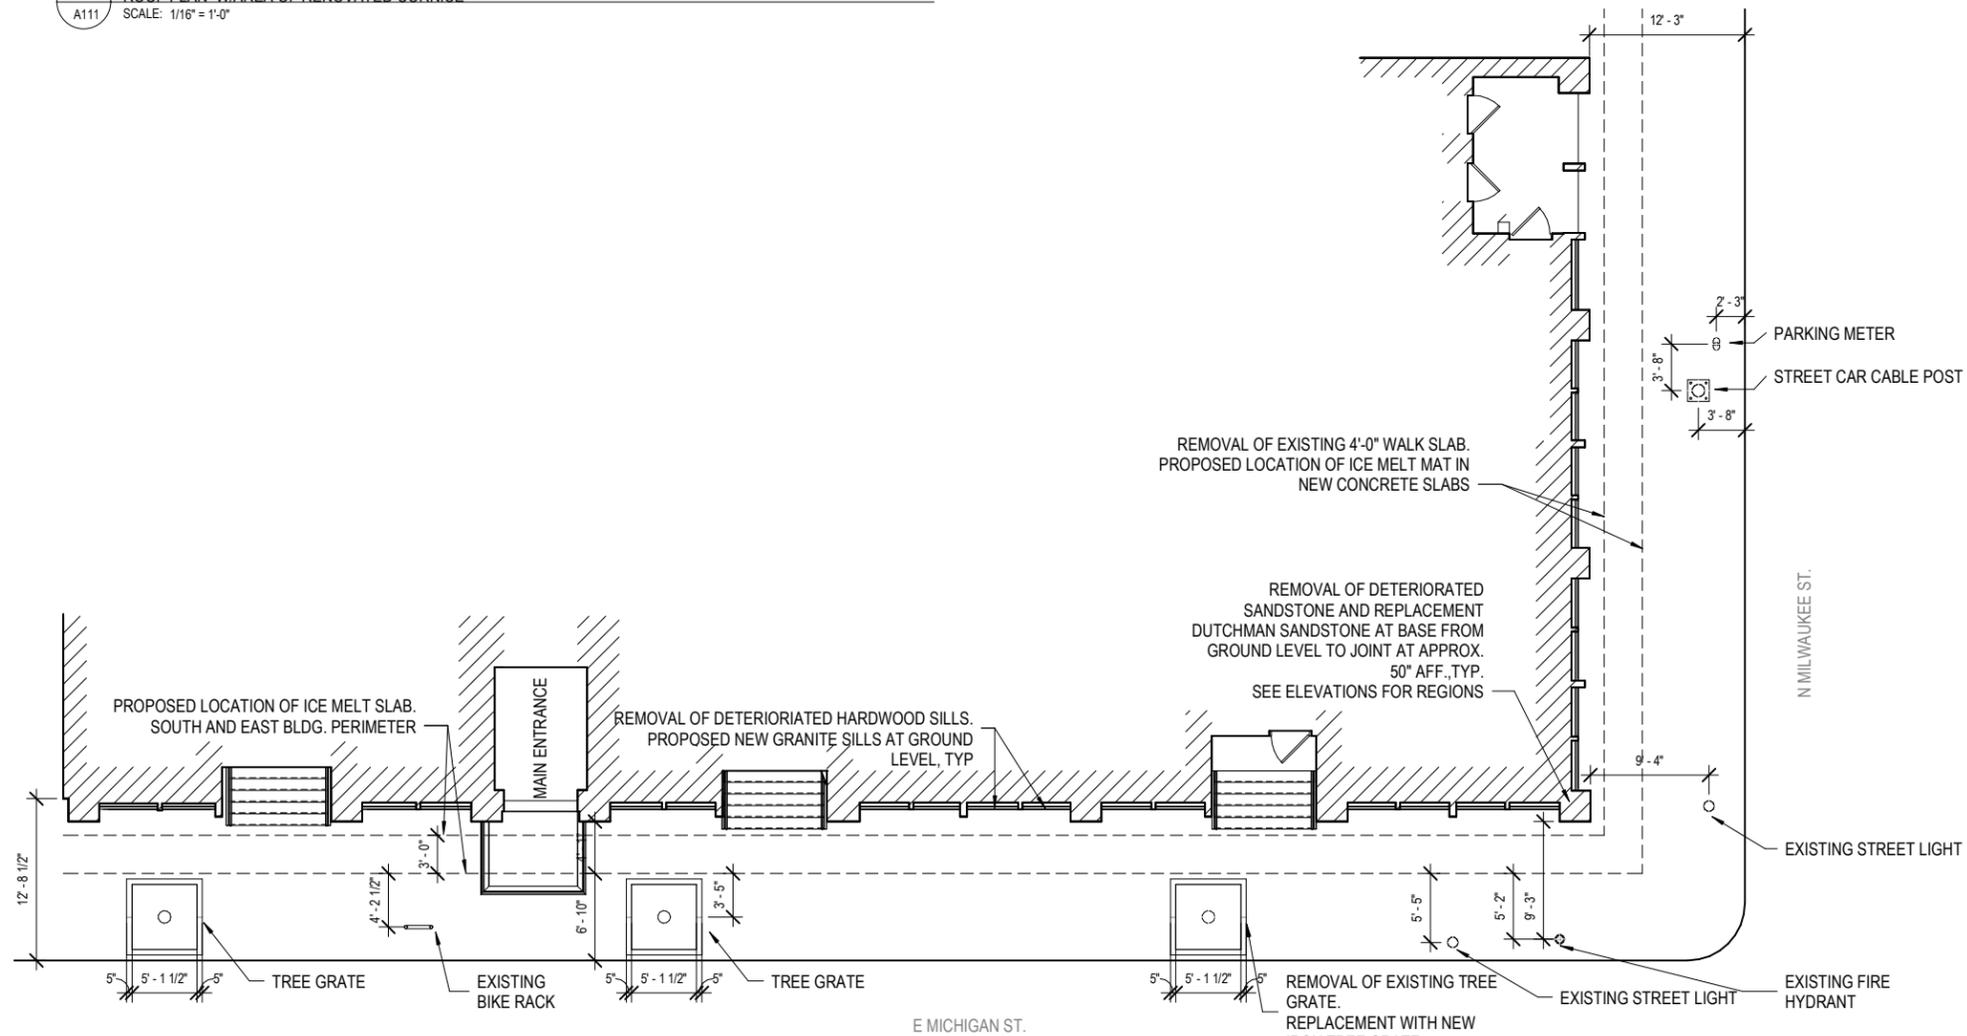

**1** GROUND LEVEL - AREA OF RENOVATION  
A111 SCALE: 1/8" = 1'-0"

322 East Michigan Street  
Milwaukee, WI 53202  
telephone | 414.271.8899  
email | office@uhlein-wilson.com

© UHLEIN/WILSON -  
RAMLOW/STEIN ARCHITECTS, INC.  
ALL RIGHTS RESERVED

**OWNERSHIP OF DOCUMENTS**  
This document, and the ideas and designs incorporated herein, as an instrument of professional service, is the sole property of Uhlain/Wilson - Ramlow/Stein Architects, Inc., and is not to be used in whole or in part for any other project or purpose without the expressed written authorization of Uhlain/Wilson - Ramlow/Stein Architects, Inc.

**REVISIONS**

No.	Date	Description

**PRELIMINARY**  
NOT FOR CONSTRUCTION

PROJECT  
McGeoch Building  
Exterior Renovation

McGeoch Building, LLC

SHEET  
EXTERIOR PLANS -  
GROUND LEVEL,  
ROOF

DATE  
06/11/2019

PROJECT NO.  
18-114.01

SHEET NO.  
**A111**

6/11/2019 4:20:18 PM C:\Revit Local Files\18-114.01 McGeoch -Central\_debraz@uihleil-wilson.com.rvt



1 SOUTH EXTERIOR ELEVATION  
A201 SCALE: 1/8" = 1'-0"

**UIHLEIN | WILSON**  
**RAMLOW | STEIN**  
ARCHITECTURE | DESIGN | PLANNING

322 East Michigan Street  
Milwaukee, WI 53202  
telephone | 414.271.8899  
email | office@uihleil-wilson.com

© UIHLEIN/WILSON -  
RAMLOW/STEIN ARCHITECTS, INC.  
ALL RIGHTS RESERVED

**OWNERSHIP OF DOCUMENTS**  
This document, and the ideas and designs incorporated herein, as an instrument of professional service, is the sole property of Uihlein/Wilson - Ramlow/Stein Architects, Inc., and is not to be used in whole or in part for any other project or purpose without the expressed written authorization of Uihlein/Wilson - Ramlow/Stein Architects, Inc.

**REVISIONS**

No.	Date	Description

**PRELIMINARY**  
NOT FOR CONSTRUCTION

PROJECT  
McGeoch Building  
Exterior Renovation

McGeoch Building, LLC

SHEET  
EXTERIOR  
ELEVATIONS

DATE  
06/11/2019


PROJECT NO.  
18-114.01

SHEET NO.


**A201**

REVISIONS

No.	Date	Description

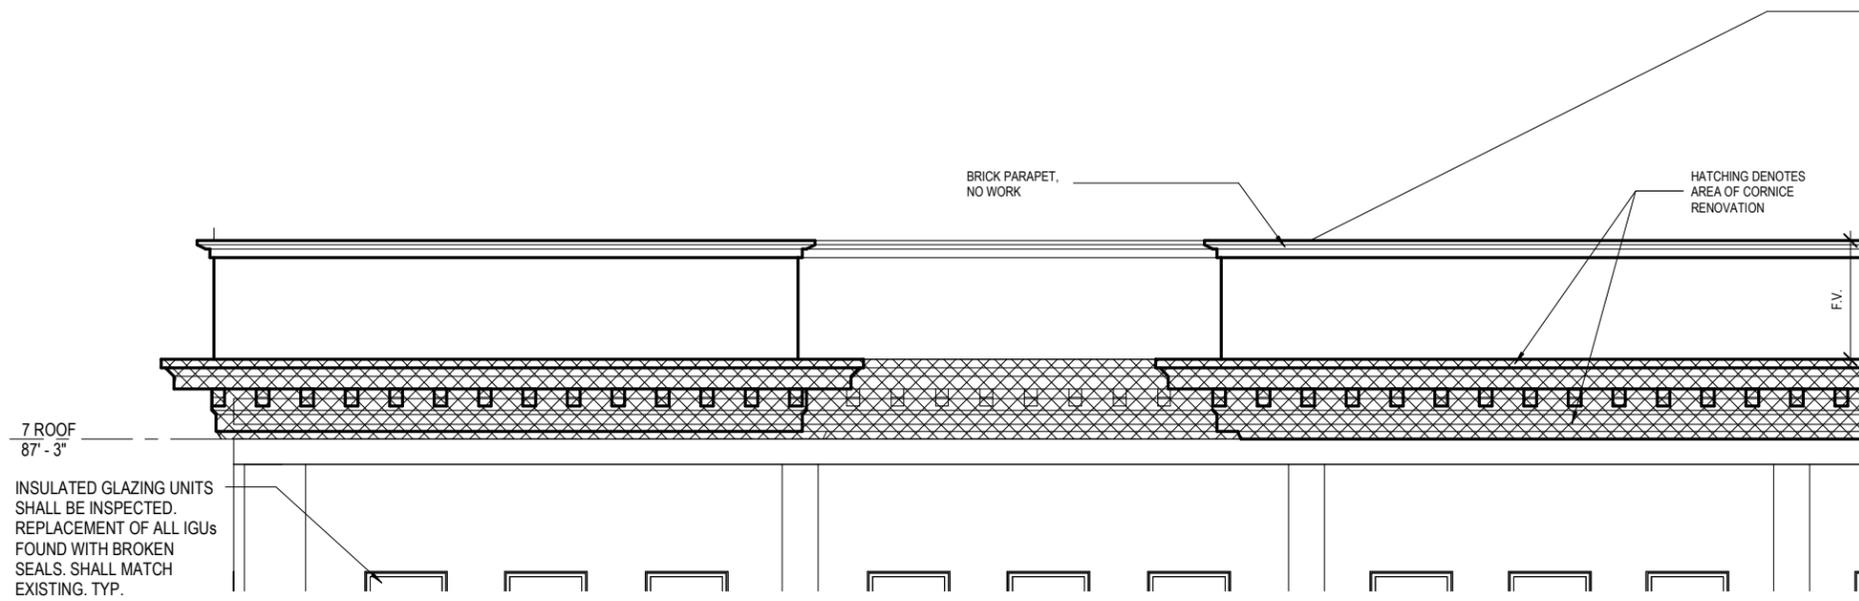

2 SOUTH EXTERIOR ELEVATION  
SCALE: 1/4" = 1'-0"

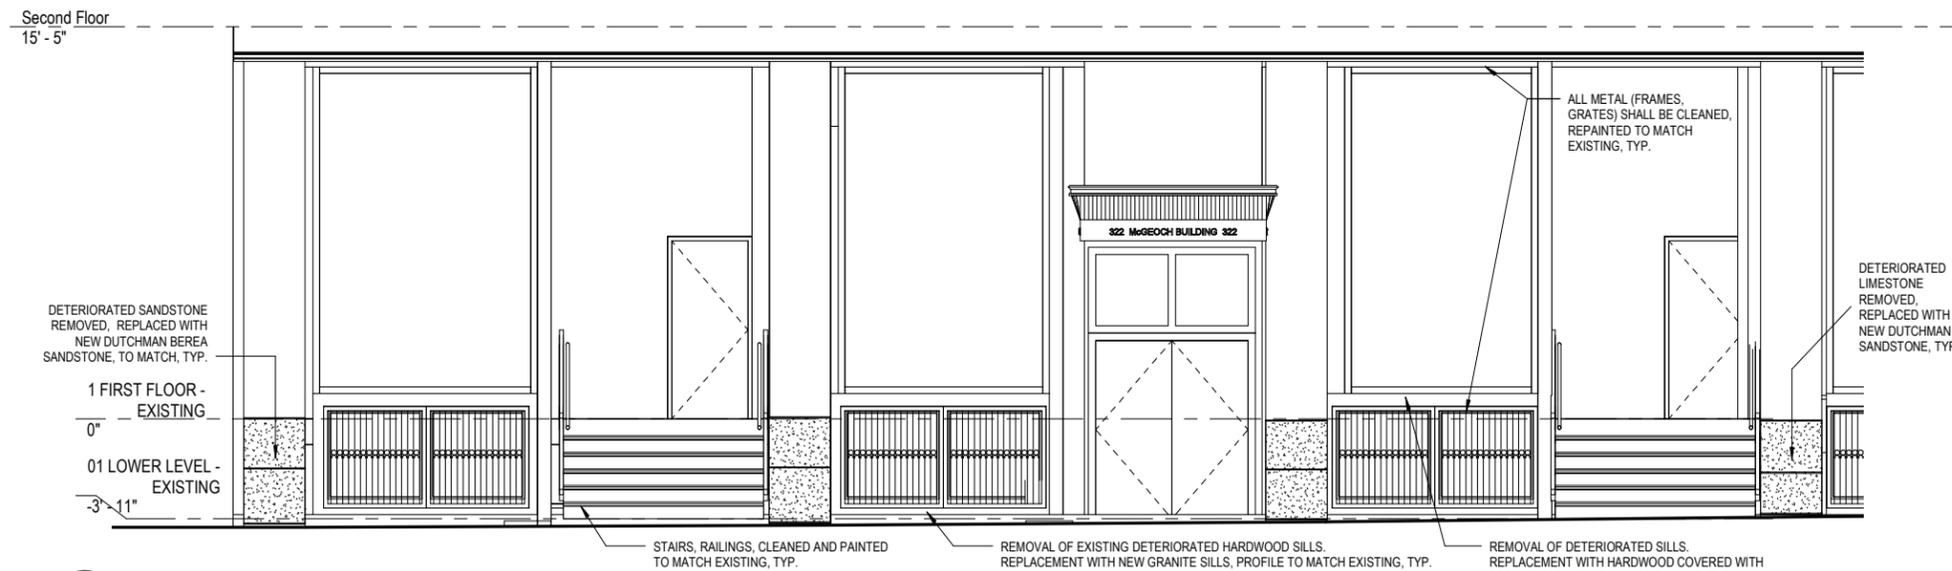

1 SOUTH EXTERIOR ELEVATION  
SCALE: 1/4" = 1'-0"

**PRELIMINARY**  
NOT FOR CONSTRUCTION

PROJECT  
McGeach Building  
Exterior Renovation

McGeach Building, LLC


SHEET  
EXTERIOR  
ELEVATIONS

DATE  
06/11/2019


PROJECT NO.  
18-114.01

SHEET NO.  
A202


6/11/2019 4:22:46 PM C:\Revit Local Files\18-114.01 McGeoch -Central\_debraz@uihleil-wilson.com.rvt

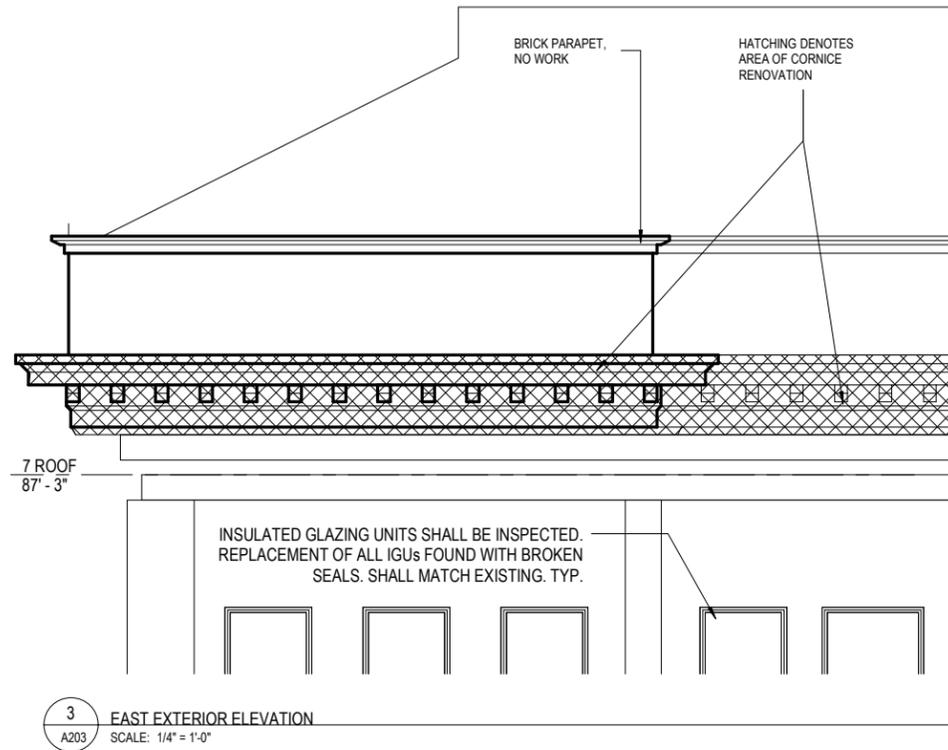

**3**  
A203 EAST EXTERIOR ELEVATION  
SCALE: 1/4" = 1'-0"

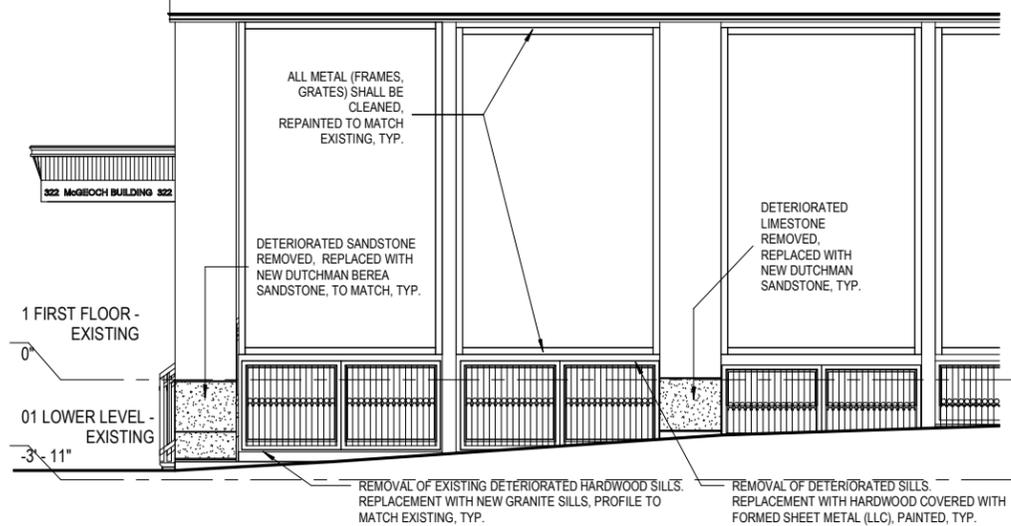

**2**  
A203 EAST EXTERIOR ELEVATION  
SCALE: 1/4" = 1'-0"

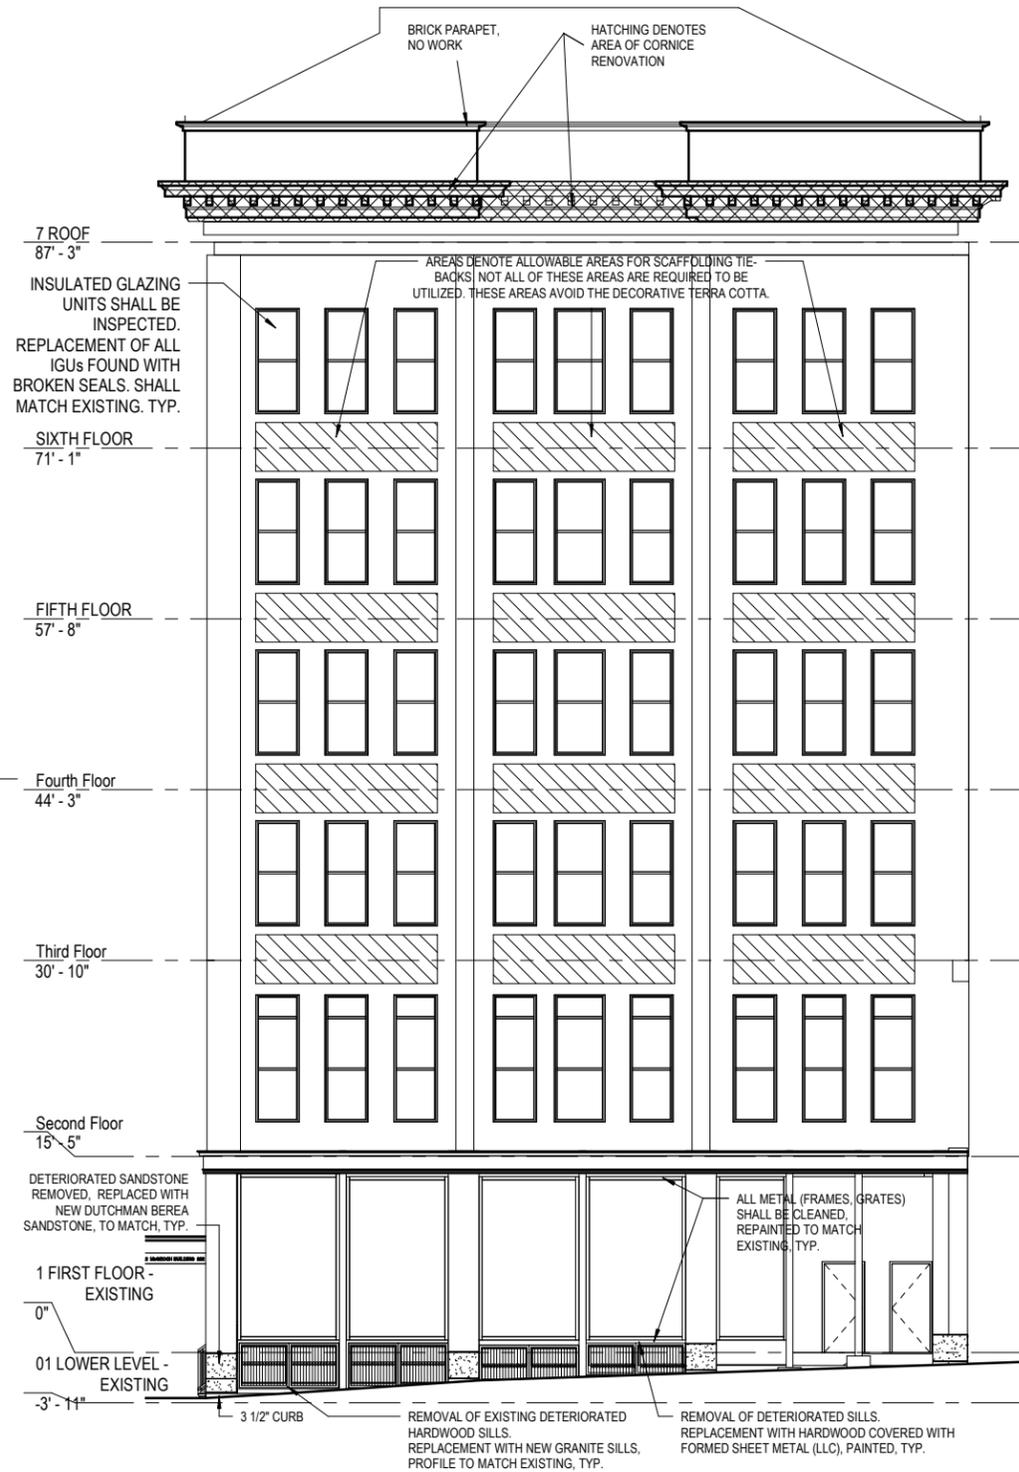

**1**  
A203 EAST EXTERIOR ELEVATION  
SCALE: 1/8" = 1'-0"

**UIHLEIN | WILSON**  
**RAMLOW | STEIN**  
ARCHITECTURE | DESIGN | PLANNING

322 East Michigan Street  
Milwaukee, WI 53202  
telephone | 414.271.8899  
email | office@uihleil-wilson.com

© UIHLEIN/WILSON -  
RAMLOW/STEIN ARCHITECTS, INC.  
ALL RIGHTS RESERVED

**OWNERSHIP OF DOCUMENTS**  
This document, and the ideas and designs incorporated herein, as an instrument of professional service, is the sole property of Uihlein/Wilson - Ramlow/Stein Architects, Inc., and is not to be used in whole or in part for any other project or purpose without the expressed written authorization of Uihlein/Wilson - Ramlow/Stein Architects, Inc.

**REVISIONS**

No.	Date	Description

**PRELIMINARY**  
NOT FOR CONSTRUCTION

PROJECT  
McGeoch Building  
Exterior Renovation

McGeoch Building, LLC

SHEET  
EXTERIOR  
ELEVATIONS

DATE  
06/11/2019


PROJECT NO.  
18-114.01

SHEET NO.


**A203**

C:\Revit Local Files\18-114.01 McGeoch -Central\_debraz@uihleil-wilson.com.rvt

6/11/2019 4:23:13 PM

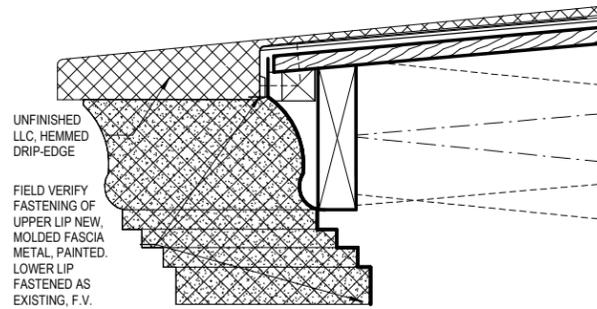


4 RENOVATED CORNICE EDGE DETAIL  
SCALE: 3" = 1'-0"

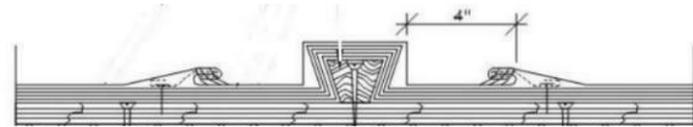


NOTE: EXPANSION JOINT BATTENS SHALL BE 30" O.C. MAX  
20 OZ METAL FLAT-LOCK SEAMS SYSTEM WITH FULLY-SOLDERED SEAMS.  
ONE-PLY RED ROSIN PAPER, TWO PLYS 30# FELT, AND ONE-PLY SELF-ADHERING UNDERLAYMENT.  
20 OZ. METAL EXPANSION JOINT FLASHING WITH FULLY-SOLDERED SEAMS.  
CONTINUOUS BATTEN MECHANICALLY FASTENED 6" O.C.

3 EXPANSION BATTEN TYP. DETAIL  
SCALE: 1" = 1'-0"

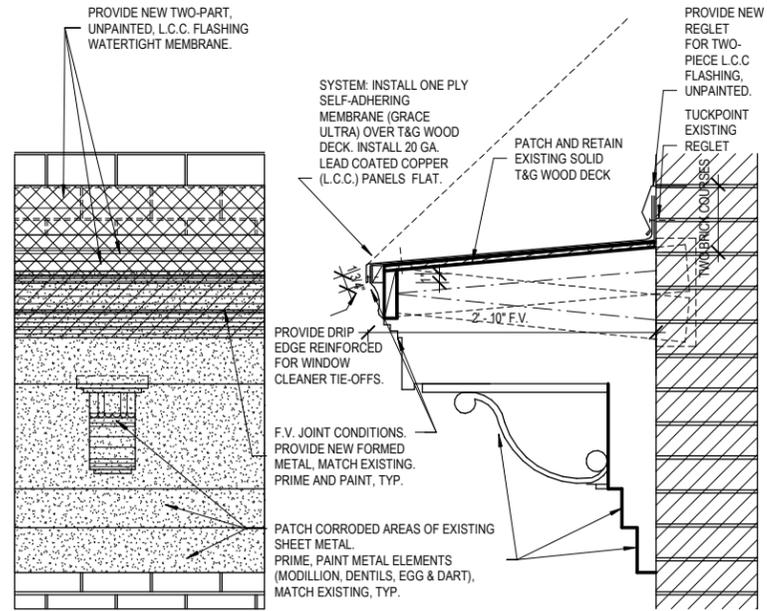

2 RENOVATED CORNICE GUTTER DETAIL  
SCALE: 1" = 1'-0"

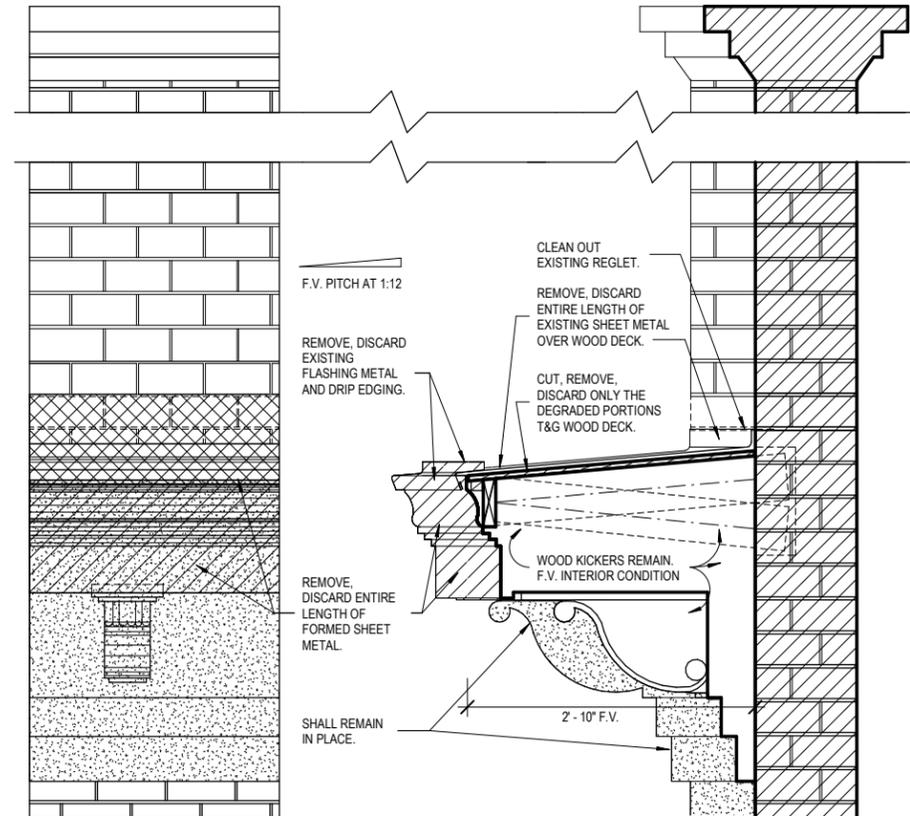

1 PARTIAL DEMOLITION OF CORNICE - DETAIL  
SCALE: 1" = 1'-0"

UIHLEIN | WILSON  
RAMLOW | STEIN  
ARCHITECTURE | DESIGN | PLANNING

322 East Michigan Street  
Milwaukee, WI 53202  
telephone | 414.271.8899  
email | office@uihleil-wilson.com

© UIHLEIN/WILSON -  
RAMLOW/STEIN ARCHITECTS, INC.  
ALL RIGHTS RESERVED

OWNERSHIP OF DOCUMENTS  
This document, and the ideas and designs incorporated herein, as an instrument of professional service, is the sole property of Uihlein/Wilson - Ramlow/Stein Architects, Inc., and is not to be used in whole or in part for any other project or purpose without the expressed written authorization of Uihlein/Wilson - Ramlow/Stein Architects, Inc.

REVISIONS

No.	Date	Description

**PRELIMINARY**  
NOT FOR CONSTRUCTION

PROJECT  
McGeoch Building  
Exterior Renovation

McGeoch Building, LLC

SHEET  
BUILDING DETAILS

DATE  
06/11/2019

PROJECT NO.  
18-114.01

SHEET NO.  
A401