

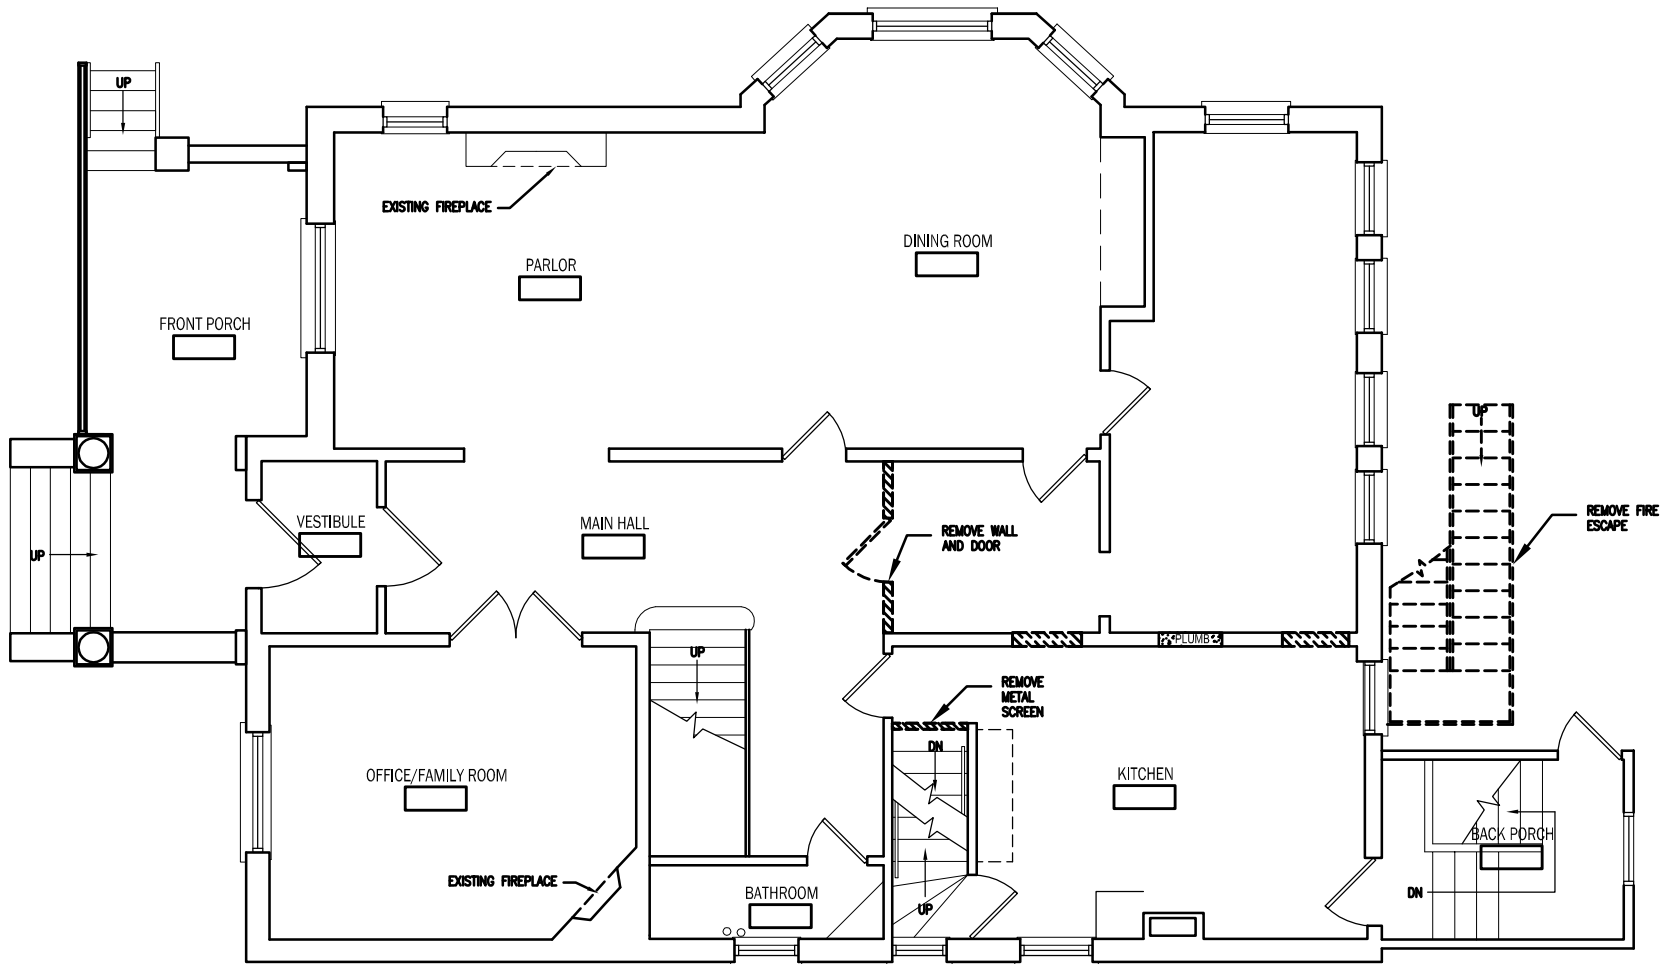


0 LOWER LEVEL
SCALE: 1/8" = 1'-0"

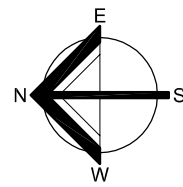


1 FIRST FLOOR DEMOLITION
SCALE: 1/8" = 1'-0"


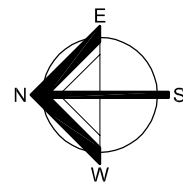


PRELIMINARY
NOT FOR
CONSTRUCTION
QUORUM ARCHITECTS, INC.


 Quorum Architects, Inc. www.quorumarchitects.com	DRAWN BY: EKR	REVISION:	PROJECT NO. 18022.00
	DATE: 06/01/2018	PROJECT: GOLL HOUSE 3005 W KILBOURN Milwaukee, Wisconsin 53208	DRAWING: D1.1
	SHEET REF:		

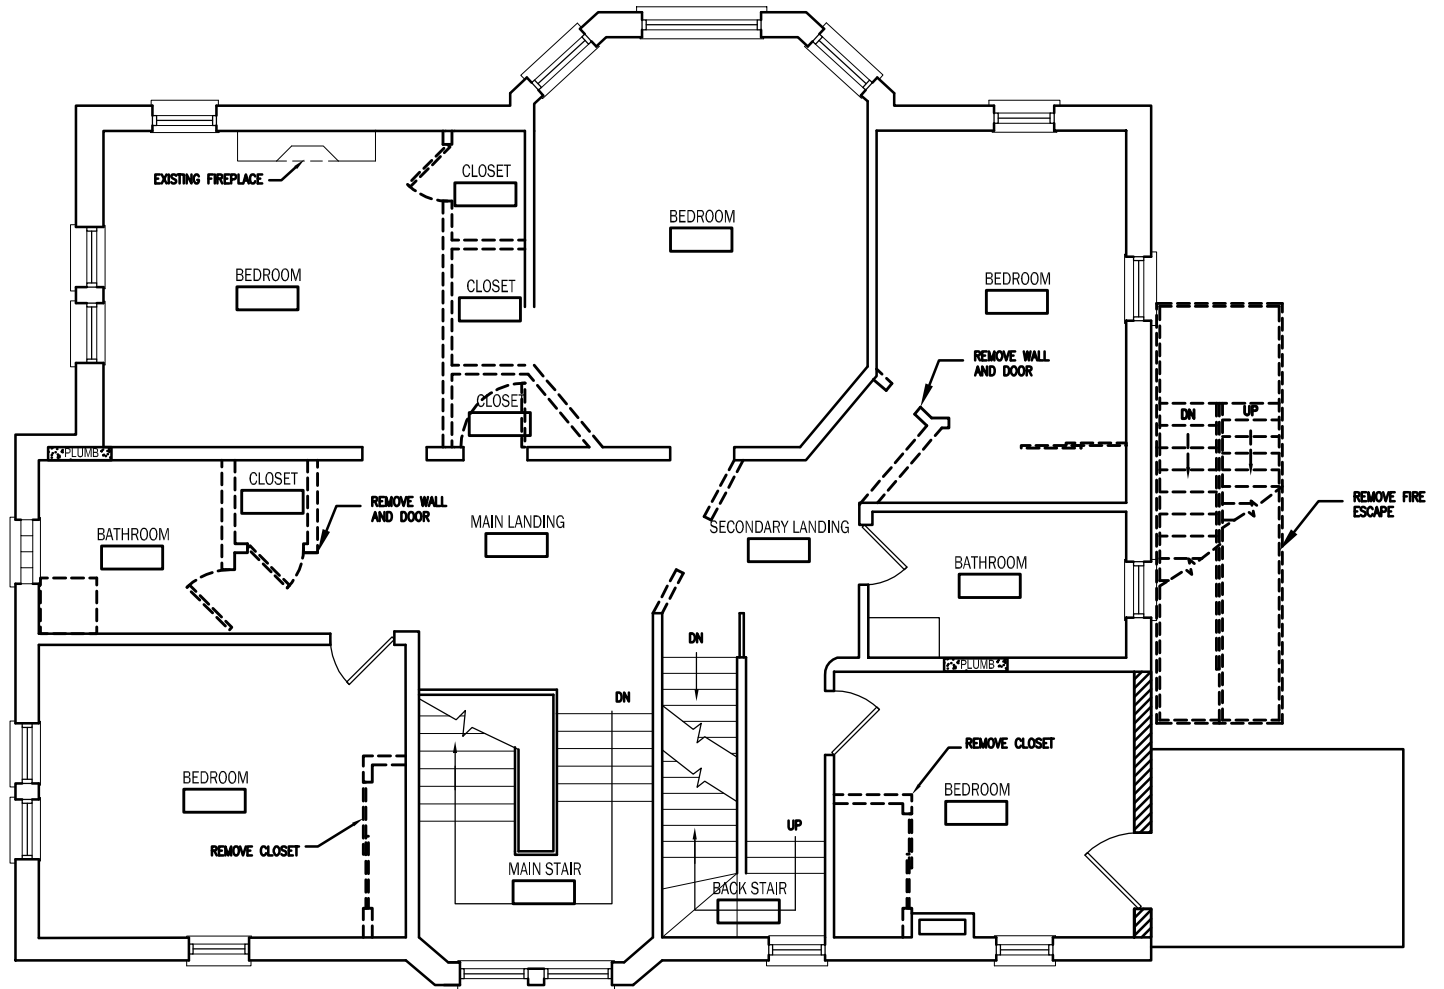

2 SECOND FLOOR DEMOLITION
 SCALE: 1/8" = 1'-0"

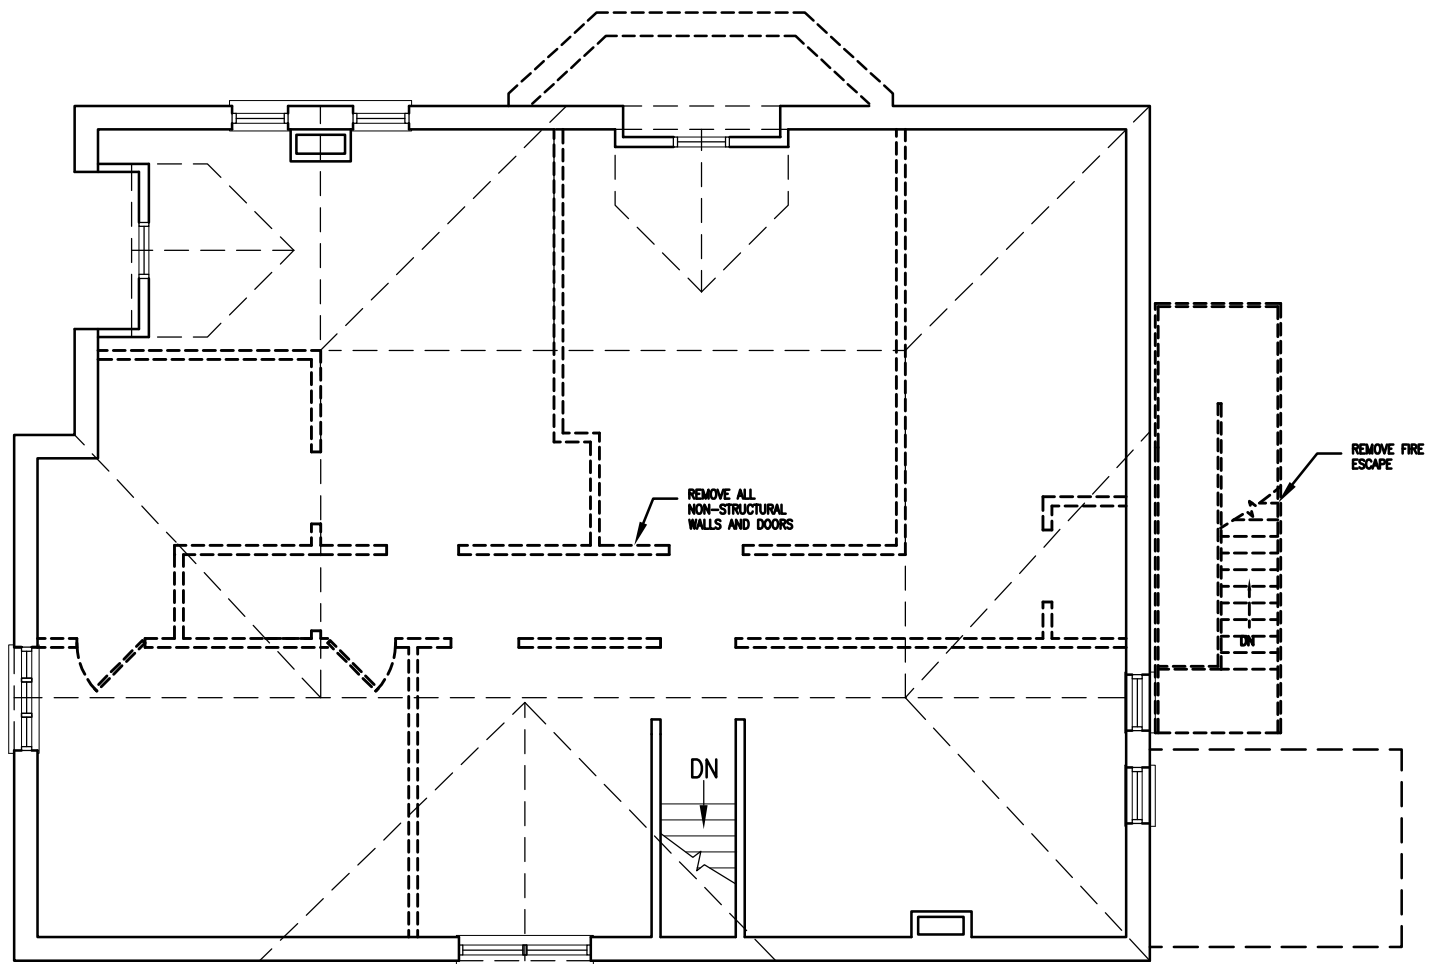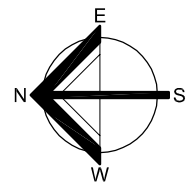


3 THIRD FLOOR - ATTIC DEMOLITION
 SCALE: 1/8" = 1'-0"


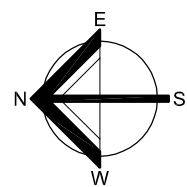


PRELIMINARY
 NOT FOR
 CONSTRUCTION
 QUORUM ARCHITECTS, INC.


 Quorum Architects, Inc. www.quorumarchitects.com	DRAWN BY: EKR	REVISION:	PROJECT NO. 18022.00
	DATE: 06/01/2018	PROJECT: GOLL HOUSE 3005 W KILBOURN Milwaukee, Wisconsin 53208	DRAWING: D1.2
	SHEET REF:		

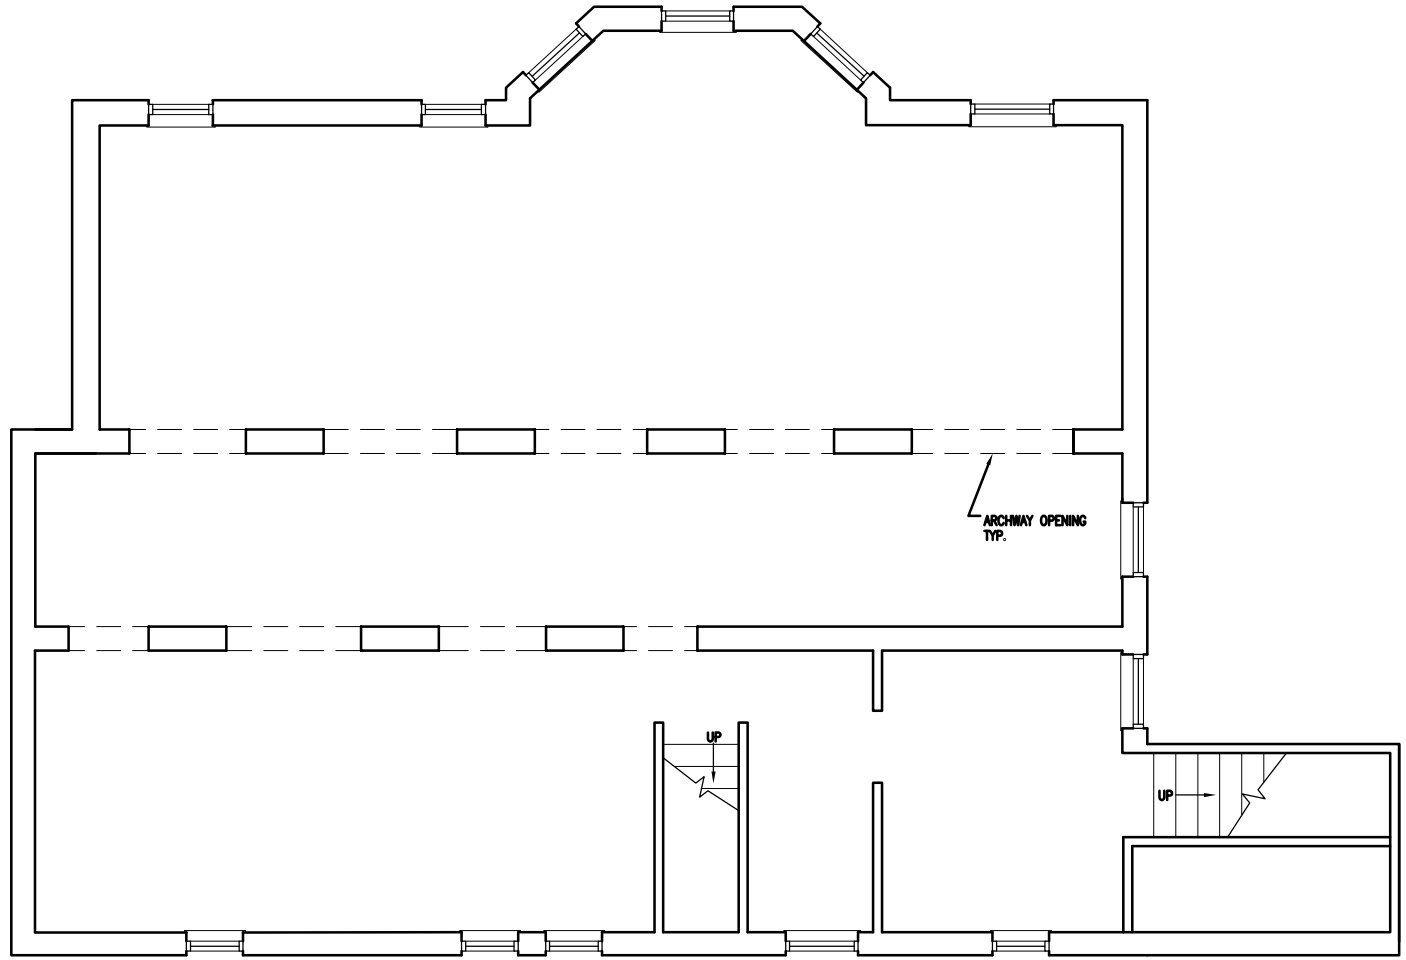

0 LOWER LEVEL
SCALE: 1/8" = 1'-0"

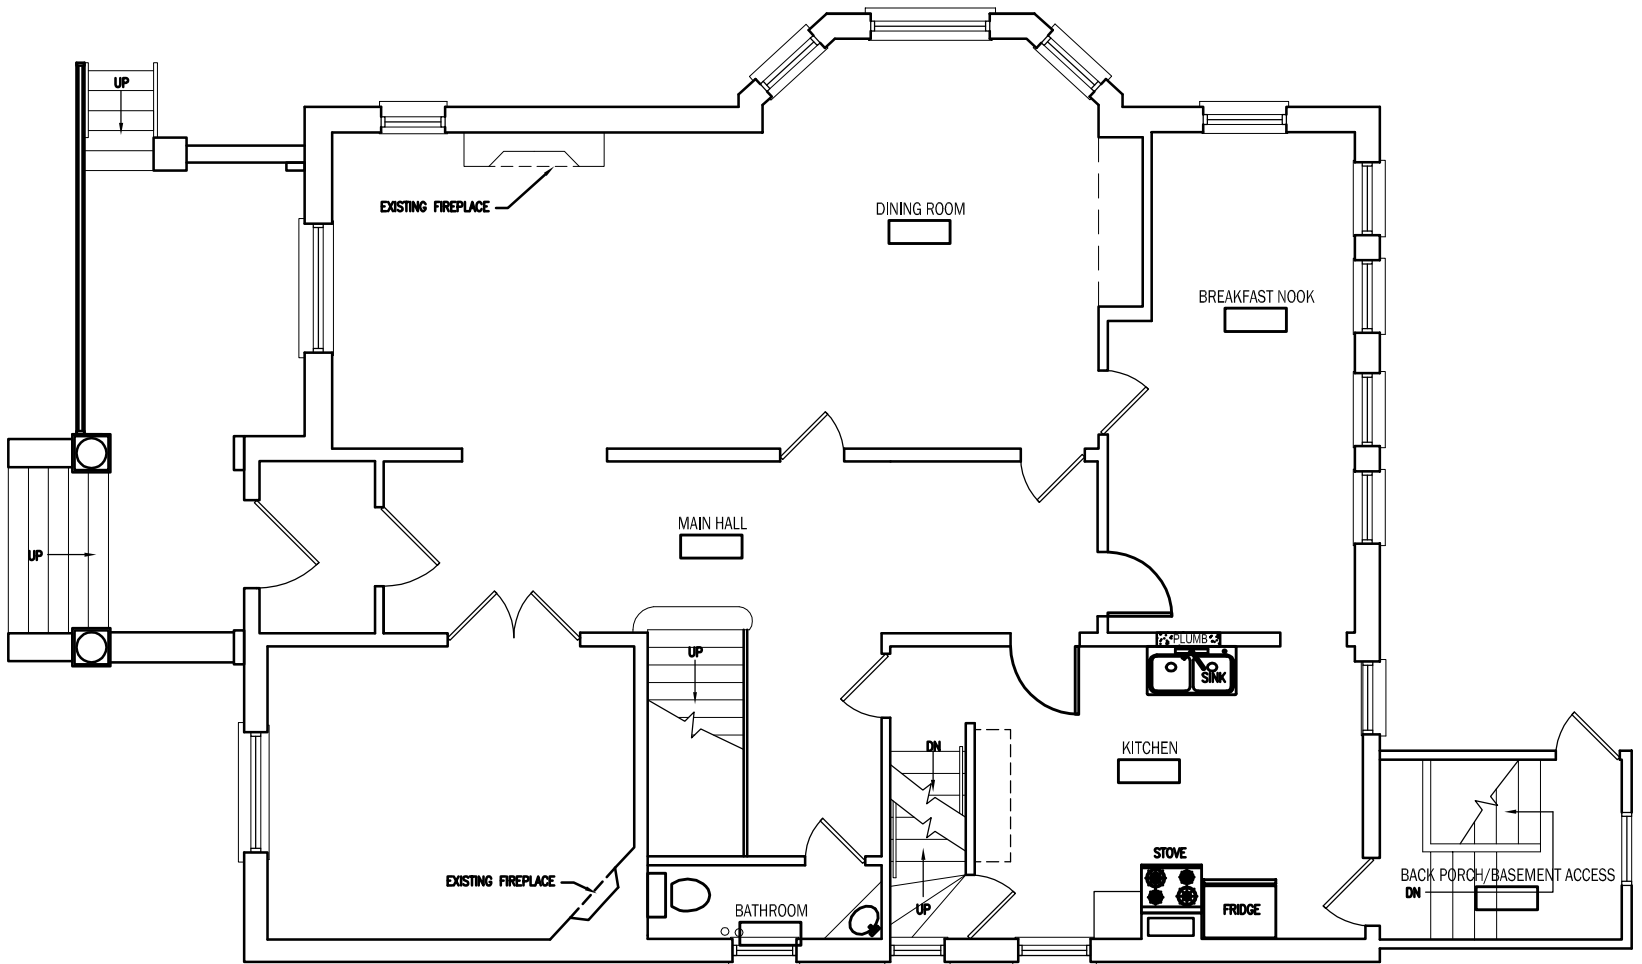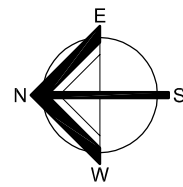


1 FIRST FLOOR PLAN
SCALE: 1/8" = 1'-0"


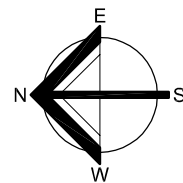


PRELIMINARY
NOT FOR
CONSTRUCTION
QUORUM ARCHITECTS, INC.


 Quorum Architects, Inc. www.quorumarchitects.com	DRAWN BY: EKR	REVISION:	PROJECT NO. 18022.00
	DATE: 06/01/2018	PROJECT: GOLL HOUSE 3005 W KILBOURN Milwaukee, Wisconsin 53208	DRAWING: A1.1
	SHEET REF:		

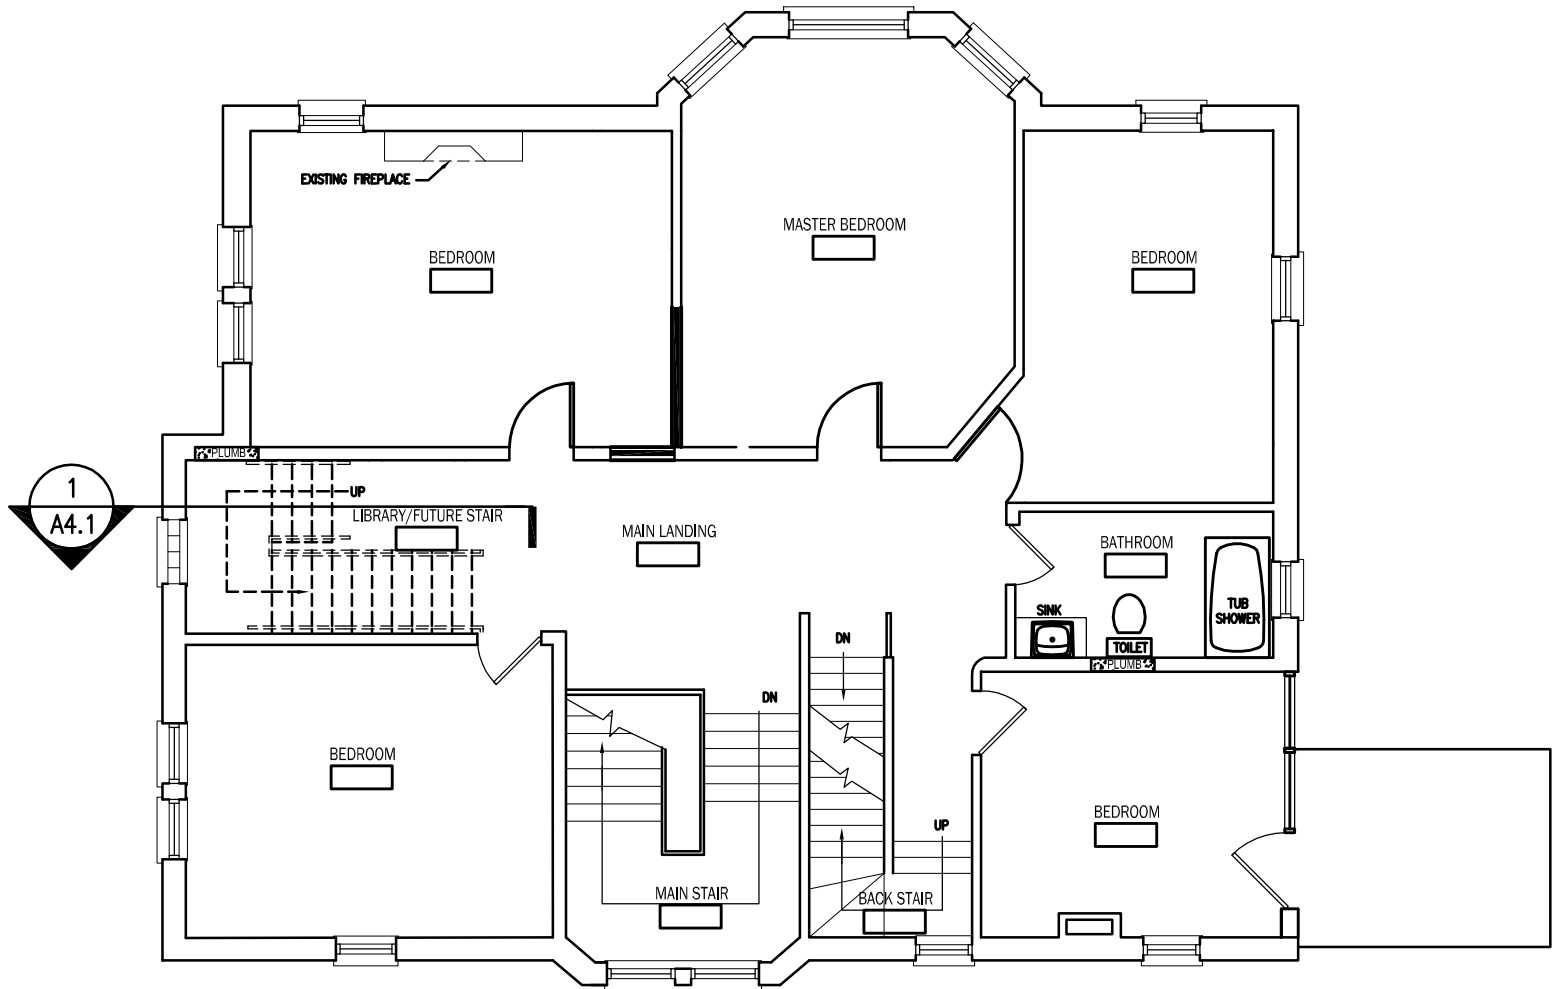

2 SECOND FLOOR PLAN
SCALE: 1/8" = 1'-0"

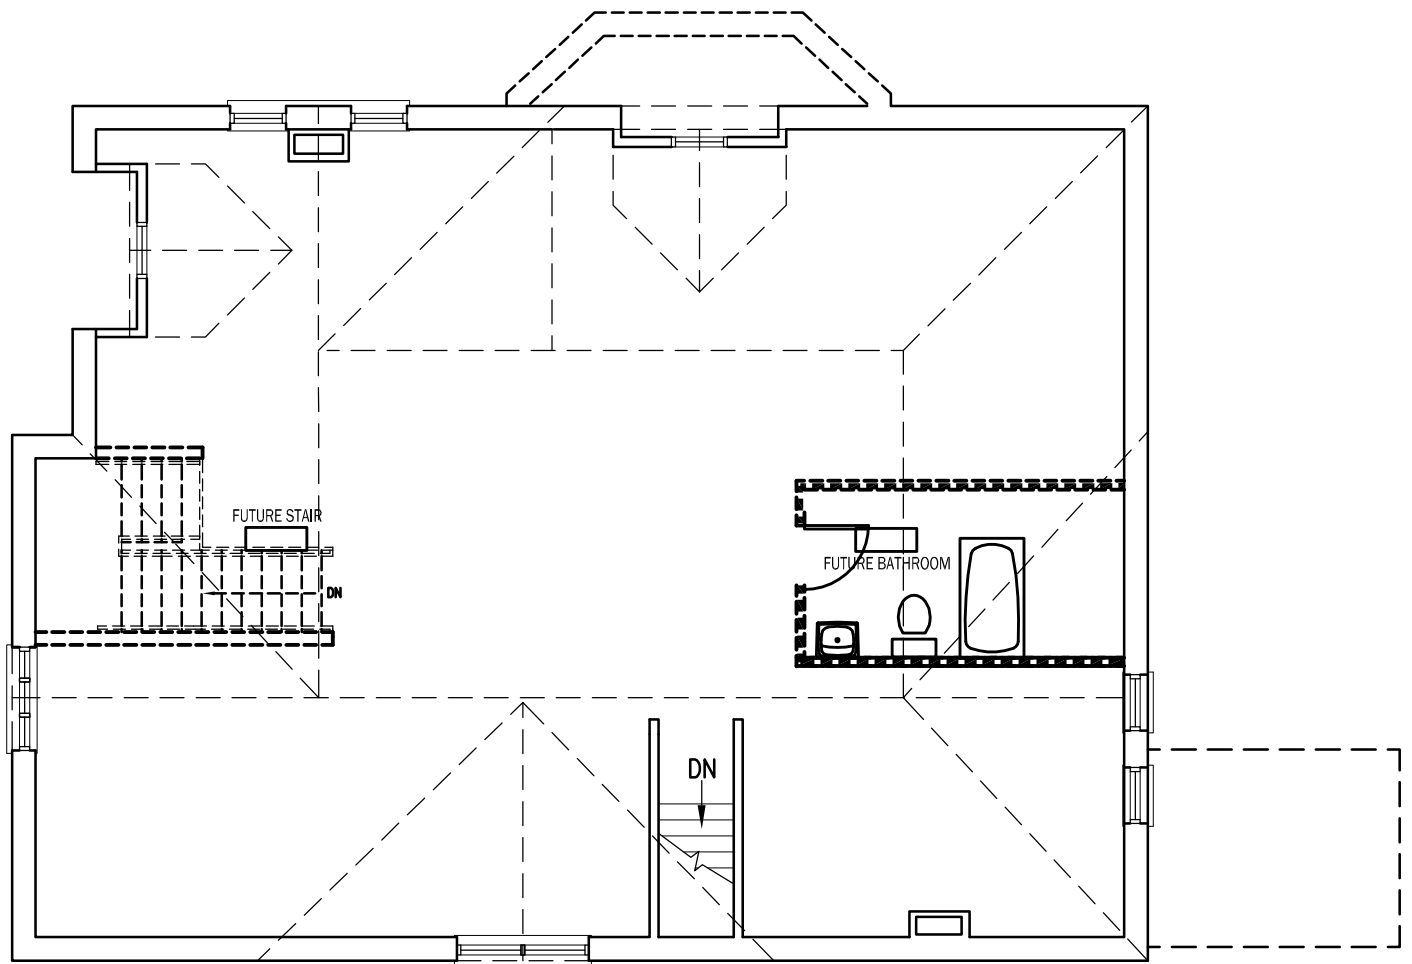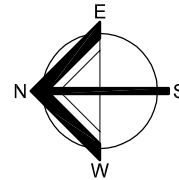

3 THIRD FLOOR - ATTIC PLAN
SCALE: 1/8" = 1'-0"

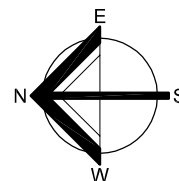

PRELIMINARY
NOT FOR
CONSTRUCTION
QUORUM ARCHITECTS, INC.

 Quorum Architects, Inc. www.quorumarchitects.com	DRAWN BY: EKR	REVISION:	PROJECT NO. 18022.00
	DATE: 06/01/2018	PROJECT: GOLL HOUSE 3005 W KILBOURN Milwaukee, Wisconsin 53208	DRAWING: A1.2
	SHEET REF:		