



① PREVIOUS - APPROVED  
1/16" = 1'-0"

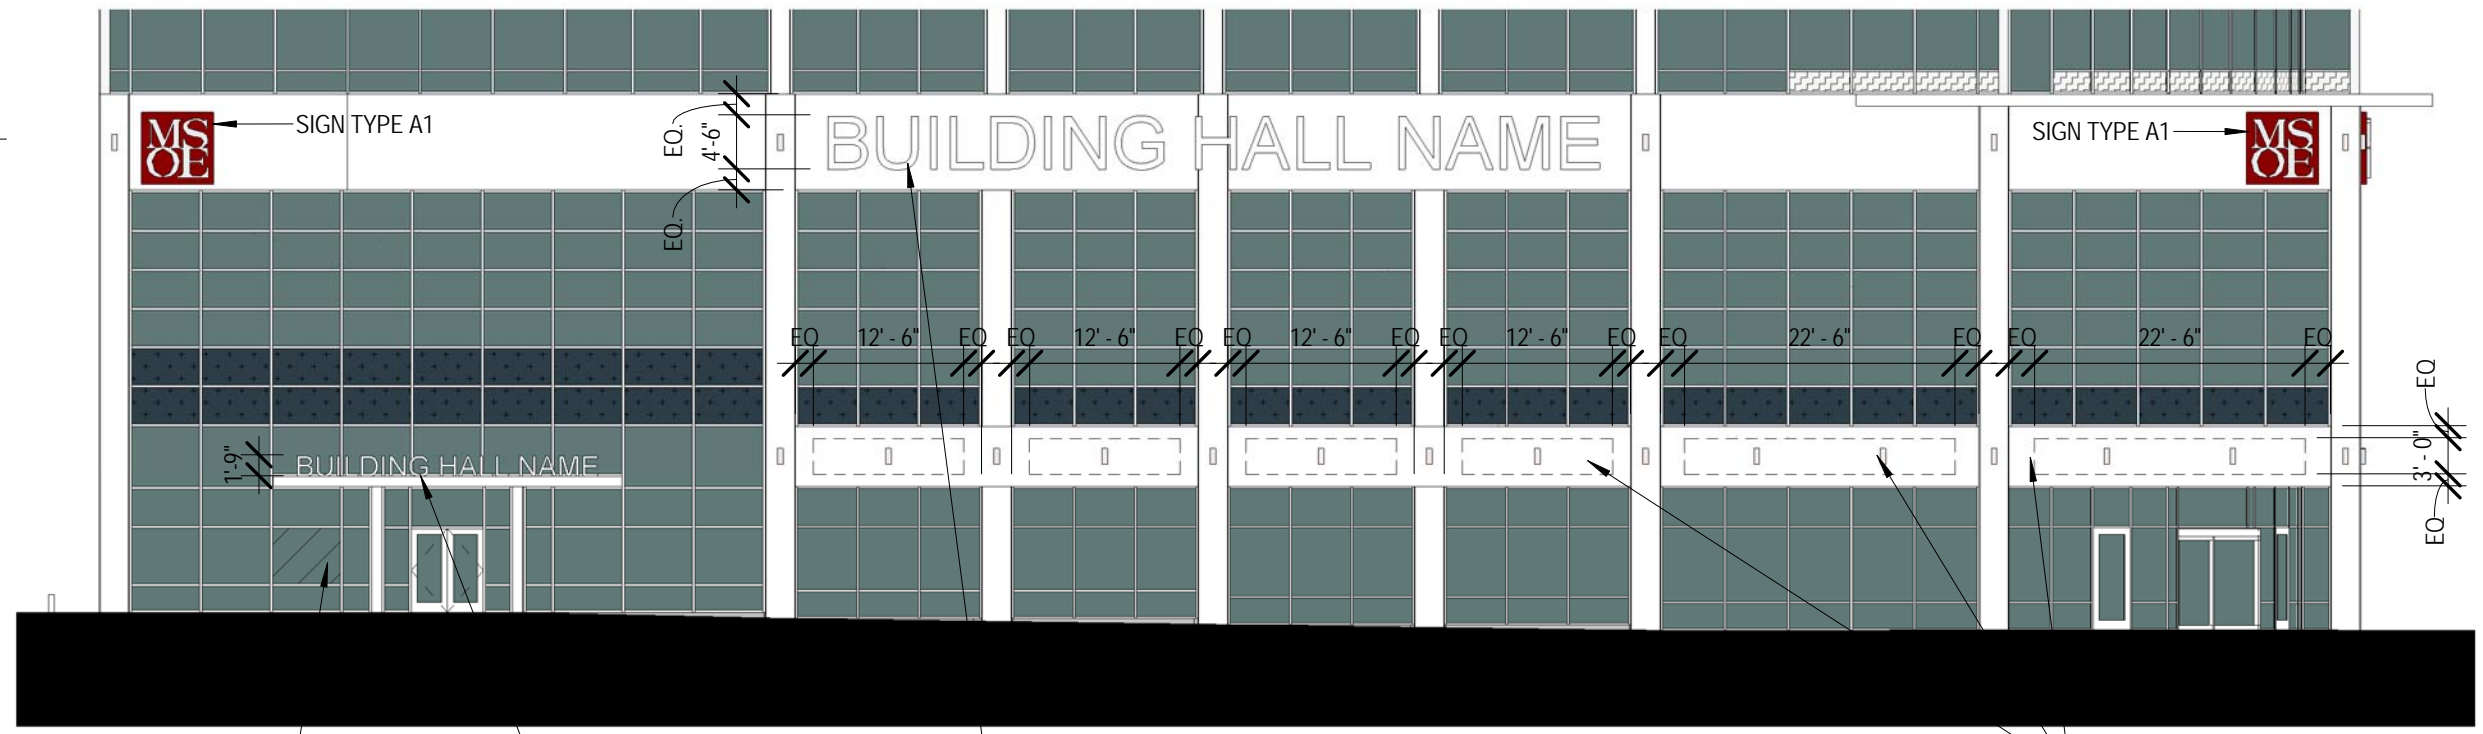

② NEW - PROPOSED  
1/16" = 1'-0"

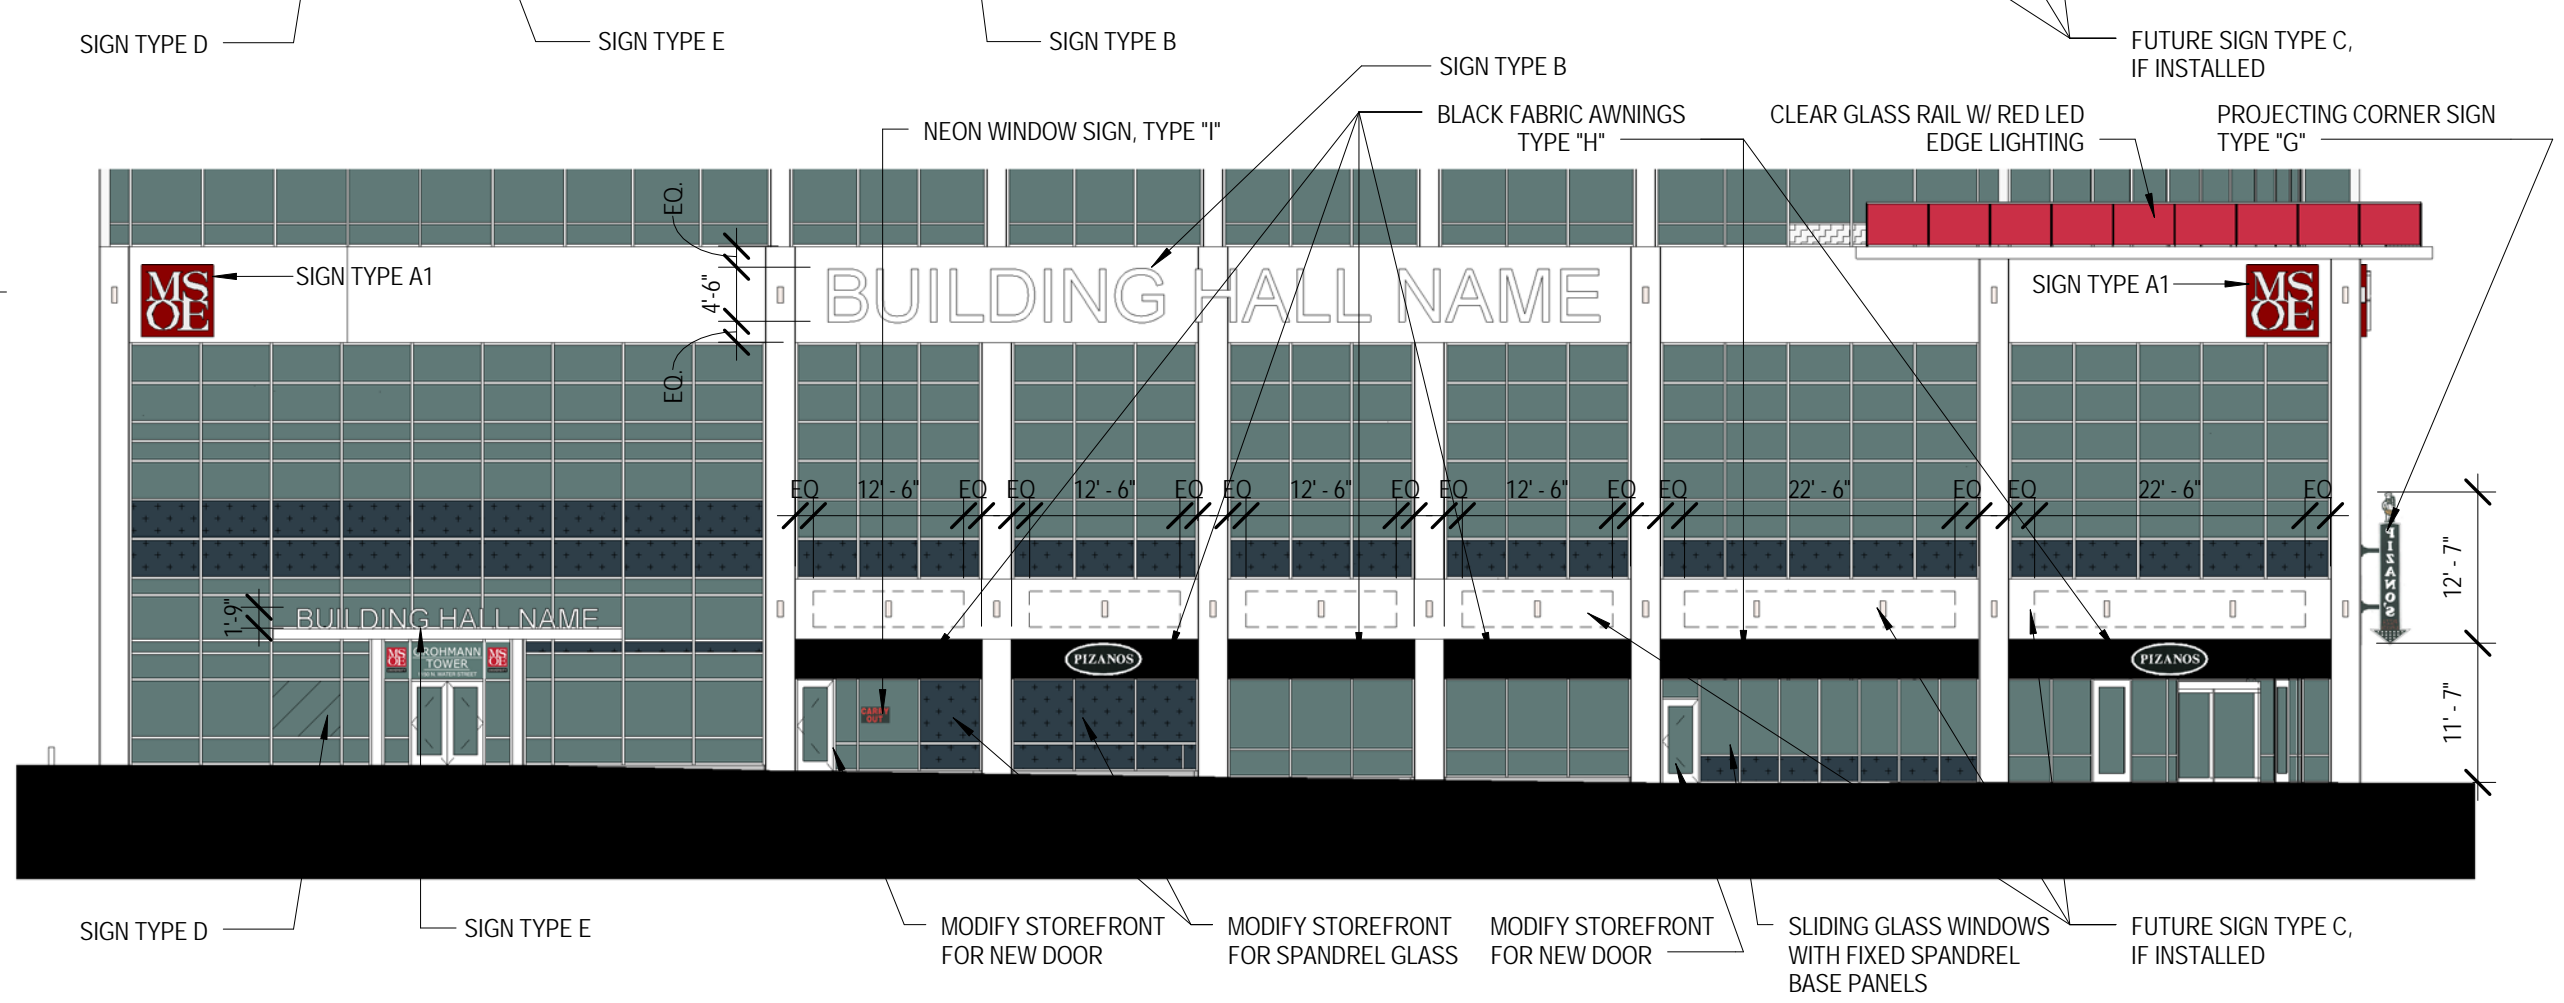


Drawing No.  
A-201-R




Title: DPD - NORTH ELEVATION UPDATE  
 Project: MSOE 1150 N WATER ST. PHASE II  
 Project Number: 12-115  
 Date: 07/07/15  
 Scale: 1/16" = 1'-0"

① PREVIOUS - APPROVED  
1/16" = 1'-0"

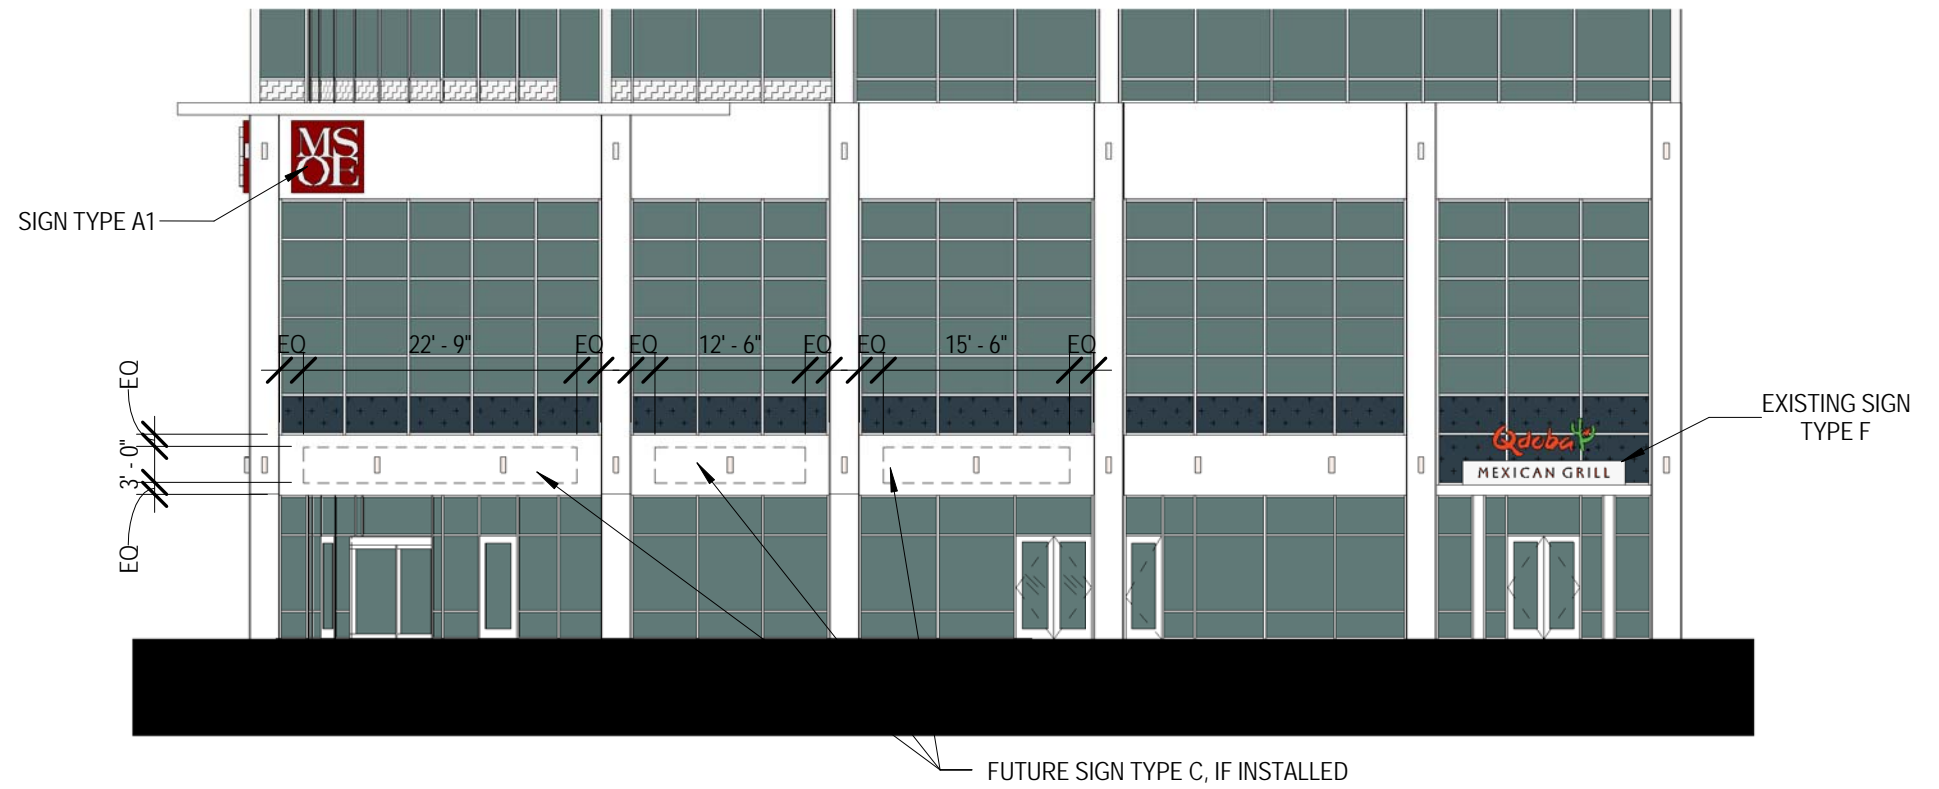

② NEW - PROPOSED  
1/16" = 1'-0"

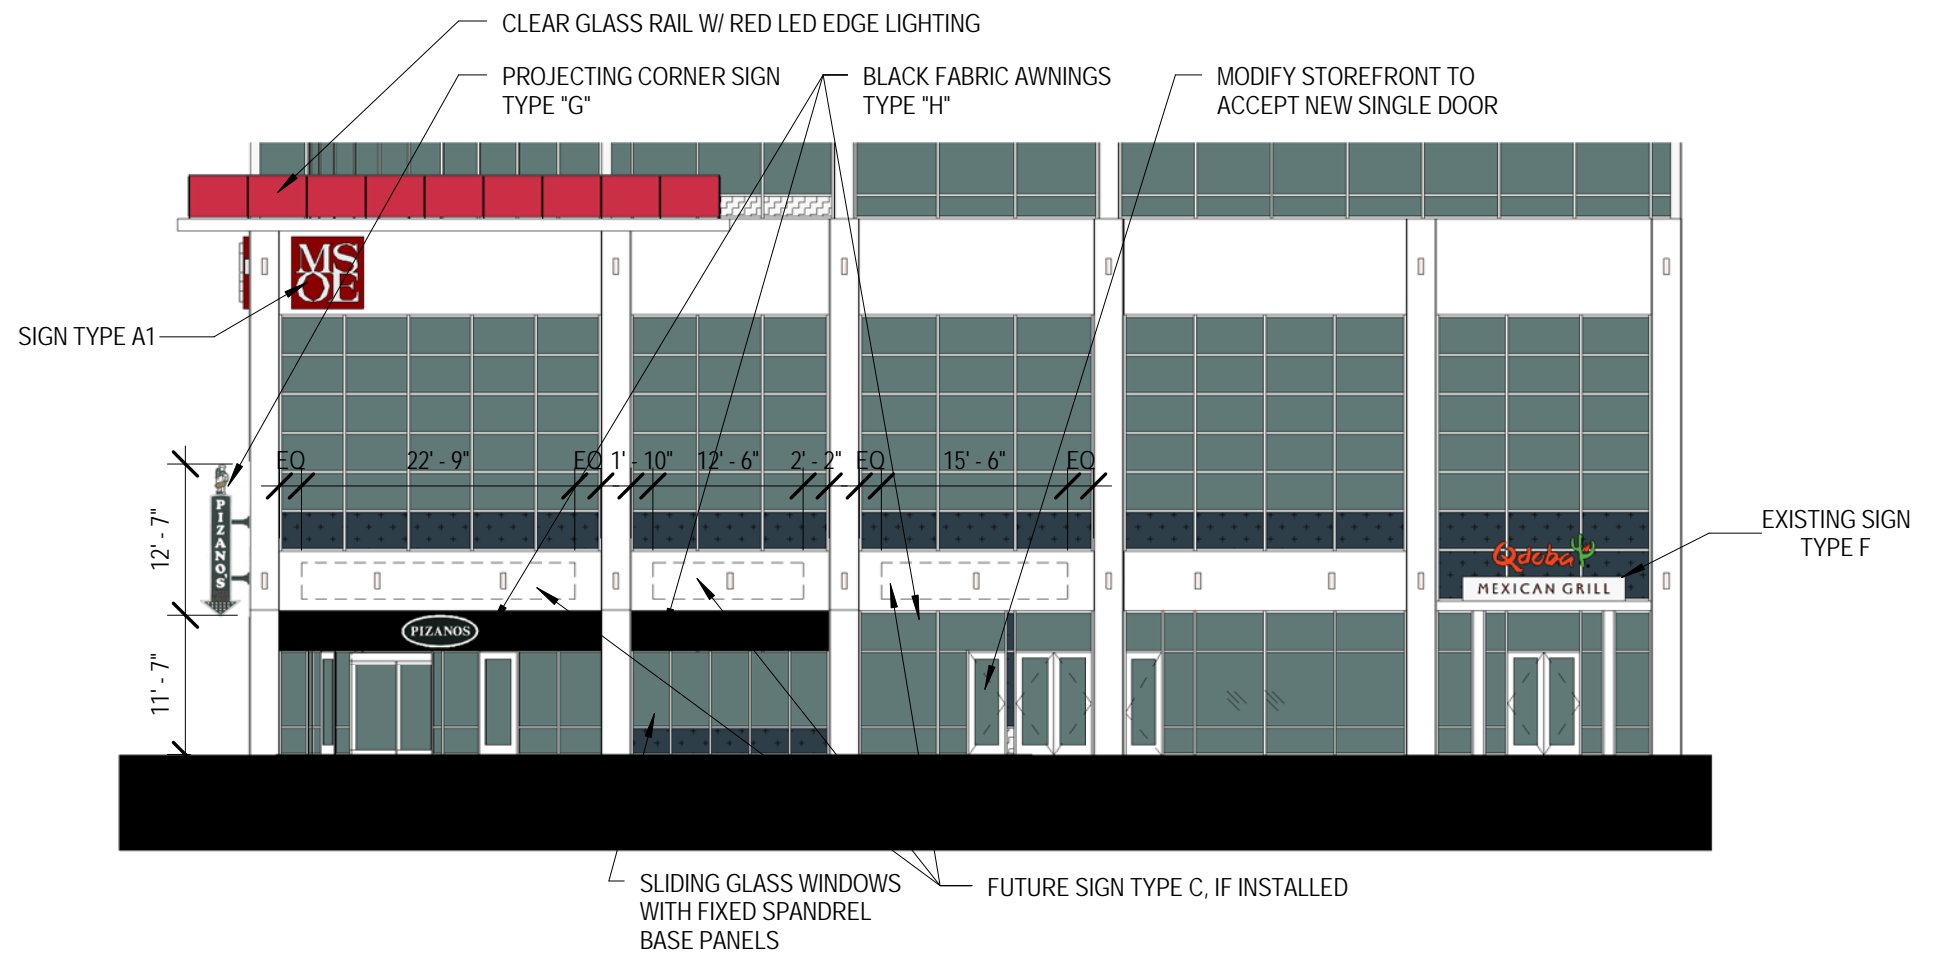


Drawing No.

A-204-R




UIHLEIN  
WILSON  
ARCHITECTS


Title           DPD - WEST ELEVATION UPDATE  
Project       MSOE 1150 N WATER ST. PHASE II  
Project Number   12-115  
Date           07/07/15  
Scale         1/16" = 1'-0"

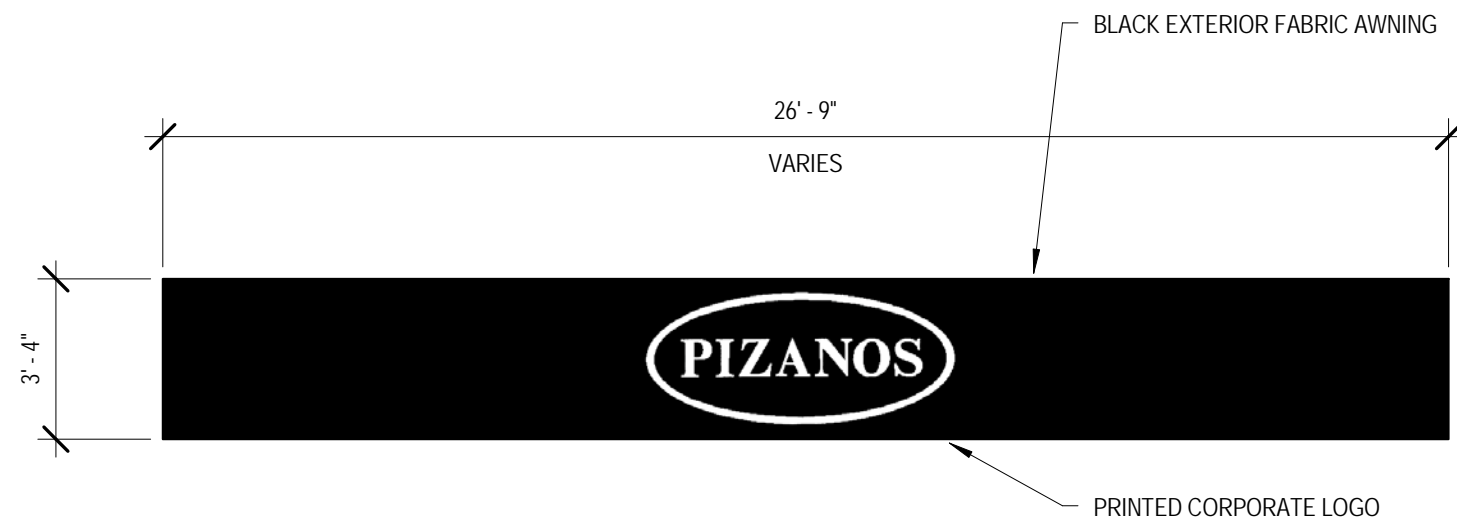

② SIGN TYPE "H"  
1/4" = 1'-0"

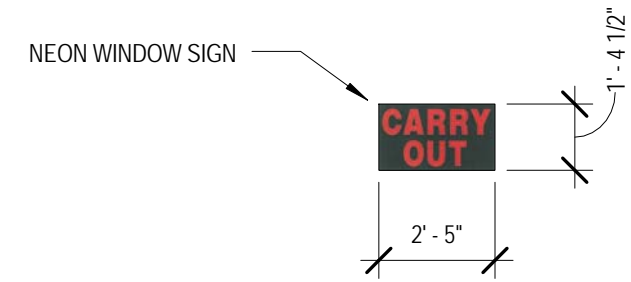

③ SIGN TYPE "I"  
1/4" = 1'-0"

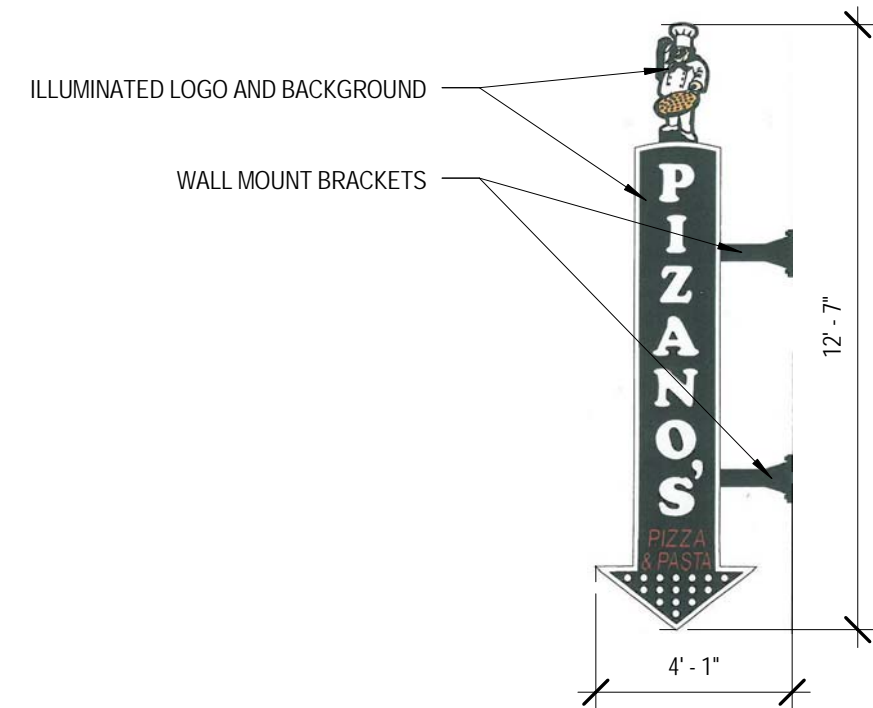

① SIGN TYPE "G"  
1/4" = 1'-0"






NW CORNER - GLASS GUARDRAIL VIEW



EXAMPLE - SIMILAR IN BLUE

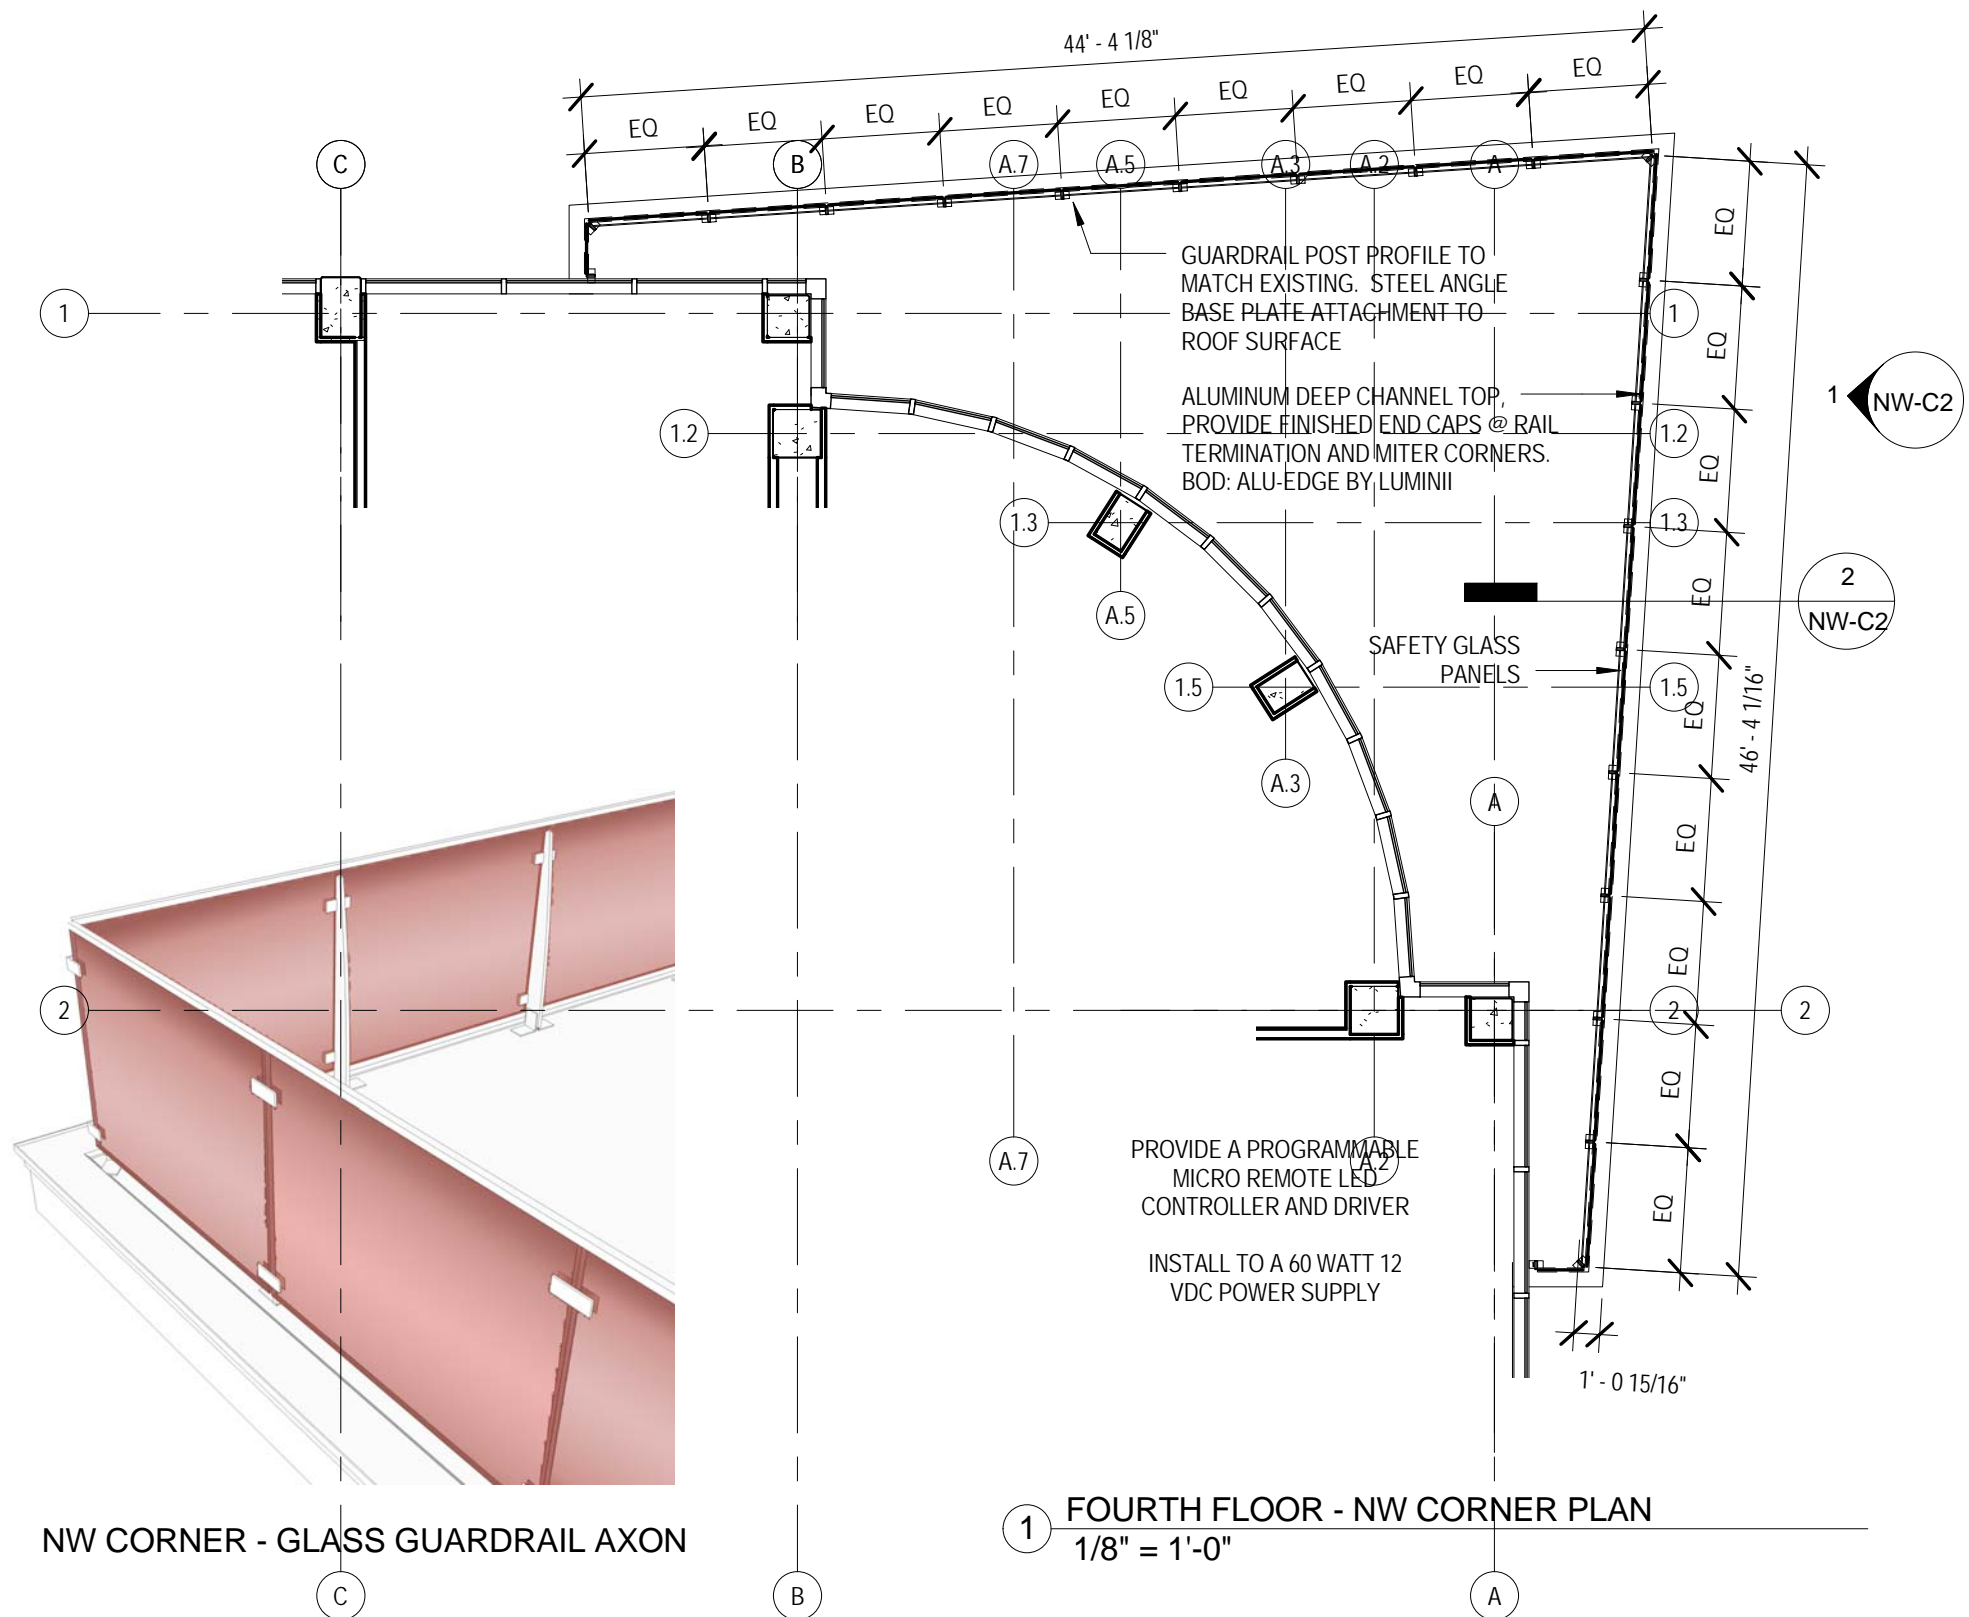

NW CORNER - GLASS GUARDRAIL AXON



Title NW - CORNER GUARDRAIL

Project MSOE 1150 N WATER ST. PHASE II

Project Number 12-115

Date 07/07/15

Drawn by UWA

Scale As indicated

Drawing No.

NW-C1