



PBLOCKI
SIGN COMPANY

414.453.4810 fax: 414.453.3870
822 S. 210th St., West Allis WI 53224

PBLOCKI.COM

PROJECT: _____

St. Anthony School

929 W. Mitchell St.
Milwaukee, WI

This document represents only an approximation
of measure colors and materials. Actual product colors
may vary from the print for digital images.

CUSTOMER APPROVAL: _____

AUTHORIZED SIGNATURE _____

DATE _____

WORK ORDER NO. _____

E18573-A

REVISION NO. _____
02 atw-lah 3/4/10
* sign dimensions

MISSING INFORMATION

- Color (s)
- Copy
- Accurate size (s)
- Clean artwork
- Other _____

REPRESENTATIVE

Dan Schumann

DRAWN BY _____

lbs

DATE 12 / 23 / 09

SCALE 3/8" = 1'-0"

SHEET 03

DRAWING NO. 40292

© Copyright _____ By Poblocki Sign Company, LLC.



North Elevation



Qty: 1



South Elevation



Qty: 1

PAN SIGN

QUANTITY

- 1 2 3 4 Other

SURVEY

- N/A Required Completed

PAN DEPTH

- 1"
- 2"
- 3"
- Other

INSTALLATION

- Flush to wall
- Other

COLORS

FACE _____ White

RETURNS _____ White

1 _____ Blank

Push-thru _____ Depth: _____

Back-up _____

Vinyl _____

Mask & Spray _____

FCO Alum. _____ Depth: _____

Color: _____ Black

* THIS DOCUMENT IS OWNED BY AND THE INFORMATION CONTAINED IN IT IS PROPRIETARY TO, PBLOCKI SIGN COMPANY, LLC. BY RECEIPT HEREOF THE HOLDER AGREES NOT TO USE THE INFORMATION DISCLOSED TO ANY THIRD PARTY. NOR REPRODUCE THIS DOCUMENT WITHOUT THE PRIOR WRITTEN CONSENT OF PBLOCKI SIGN COMPANY, LLC. HOLDER ALSO AGREES TO IMMEDIATELY RETURN THIS DOCUMENT UPON REQUEST OF PBLOCKI SIGN COMPANY, LLC.



POBLOCKI
SIGN COMPANY

4114 DELAWARE BOULEVARD
FISHERS, MD 21038-1004

POBLOCKI.COM

PROJECT :

POBLOCKI
STANDARDS

CUSTOMER APPROVAL :

DATE

APPROVED SIGNATURE

ORDER NUMBER

REVISIONS :

1

2

3

4

5

6

REVISIONS

DATE

DRAWN BY

DATE

SCALE

DATE

PROJECT

JTW


09/14/07

6"=1'-0"

SI0001

SCALE - 6"=1'-0"

SECTION VIEW

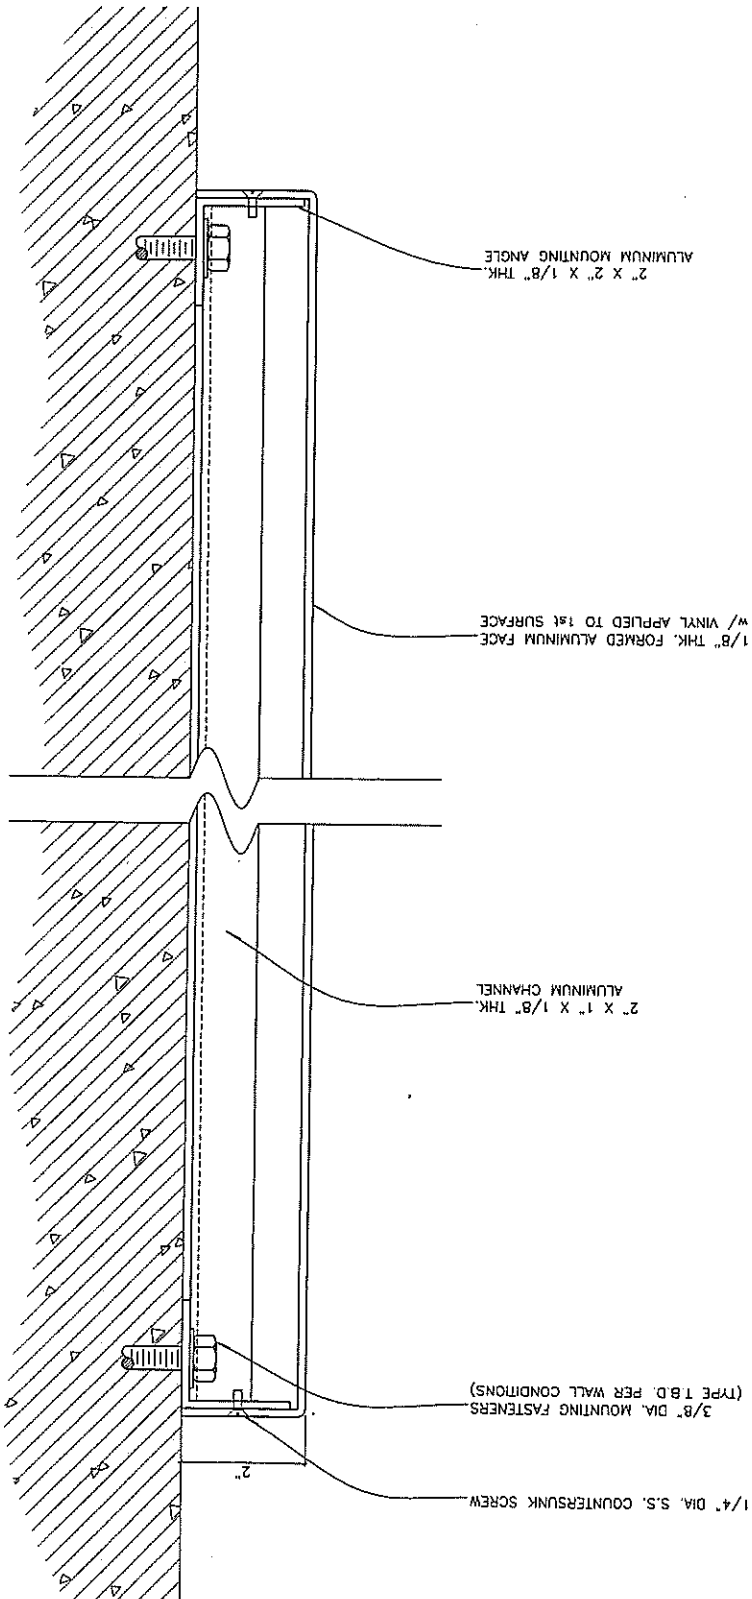

SIGN STYLE: PAN SIGN
COPY: VINYL
LIGHTING: NON-LIT
QUANTITY: -



POBLOCKI
SIGN COMPANY

414.433.4818 fax: 414.433.3078
822 S. 79th St., West Allis WI 53214

POBLOCKI.COM

PROJECT: _____

St. Anthony School

925 W. Mitchell St.
Milwaukee, WI

This document represents only an approximation
of finished colors specified. Actual product colors
may vary from this print or digital image.

CUSTOMER APPROVAL: _____

AUTHORIZED SIGNATURE _____

DATE _____

WORK ORDER NO. _____

E18573-A

REVISION NO. _____

02 aty-lah 3/4/10
* sign dimensions

MISSING INFORMATION

- Color (s)
- Copy
- Accurate size (s)
- Clean artwork
- Other

REPRESENTATIVE _____

Drawn BY Dan Schumann

DRAWN BY _____

DATE 12 / 23 / 09

SCALE 3/8" = 1'-0"


SHEET 03

DRAWING NO. 40292

© Copyright _____ By Poblocki Sign Company, LLC.



North Elevation

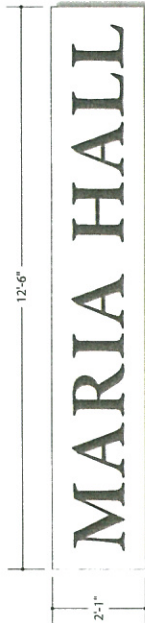

Qty: 1



South Elevation



Qty: 1

PAN SIGN

QUANTITY

- 1 2 3 4 Other

SURVEY

- N/A Required Completed

PAN DEPTH

- 1"
- 2"
- 3"
- Other

INSTALLATION

- Flush to wall
- Other

COLORS

FACE _____

RETURNS _____

1 _____

- Push-thru Depth: _____
- Back-up
- Vinyl
- Mask & Spray
- FCO Alum. Depth: _____

Color: _____

* THIS DOCUMENT IS OWNED BY AND THE INFORMATION CONTAINED IN IT IS PROPRIETARY TO POBLOCKI SIGN COMPANY, LLC. BY RECEIPT HEREOF THE HOLDER AGREES NOT TO USE THE INFORMATION. DISCLOSE IT TO ANY THIRD PARTY. NOT REPRODUCE THIS DOCUMENT WITHOUT THE PRIOR WRITTEN CONSENT OF POBLOCKI SIGN COMPANY, LLC. HOLDER ALSO AGREES TO IMMEDIATELY RETURN THIS DOCUMENT UPON REQUEST OF POBLOCKI SIGN COMPANY, LLC.



POBLOCKI
SIGN COMPANY

4145 LINDEN AVE. #104, GLENVIEW
ILL. 60045-1104, WWW.POBLOCKI.COM

POBLOCKI.COM

PROJECT :

POBLOCKI
STANDARDS

CUSTOMER APPROVAL :

DATE

APPROVED SIGNATURE

ORDER NUMBER

REVISIONS :

- 1
- 2
- 3
- 4
- 5
- 6

REPRESENTATIVE

OWNER

JTW

DATE

09/14/07

SCALE

6" = 1'-0"


SHEET

QUANTITY

S10001

SCALE - 6" = 1'-0"

SECTION VIEW

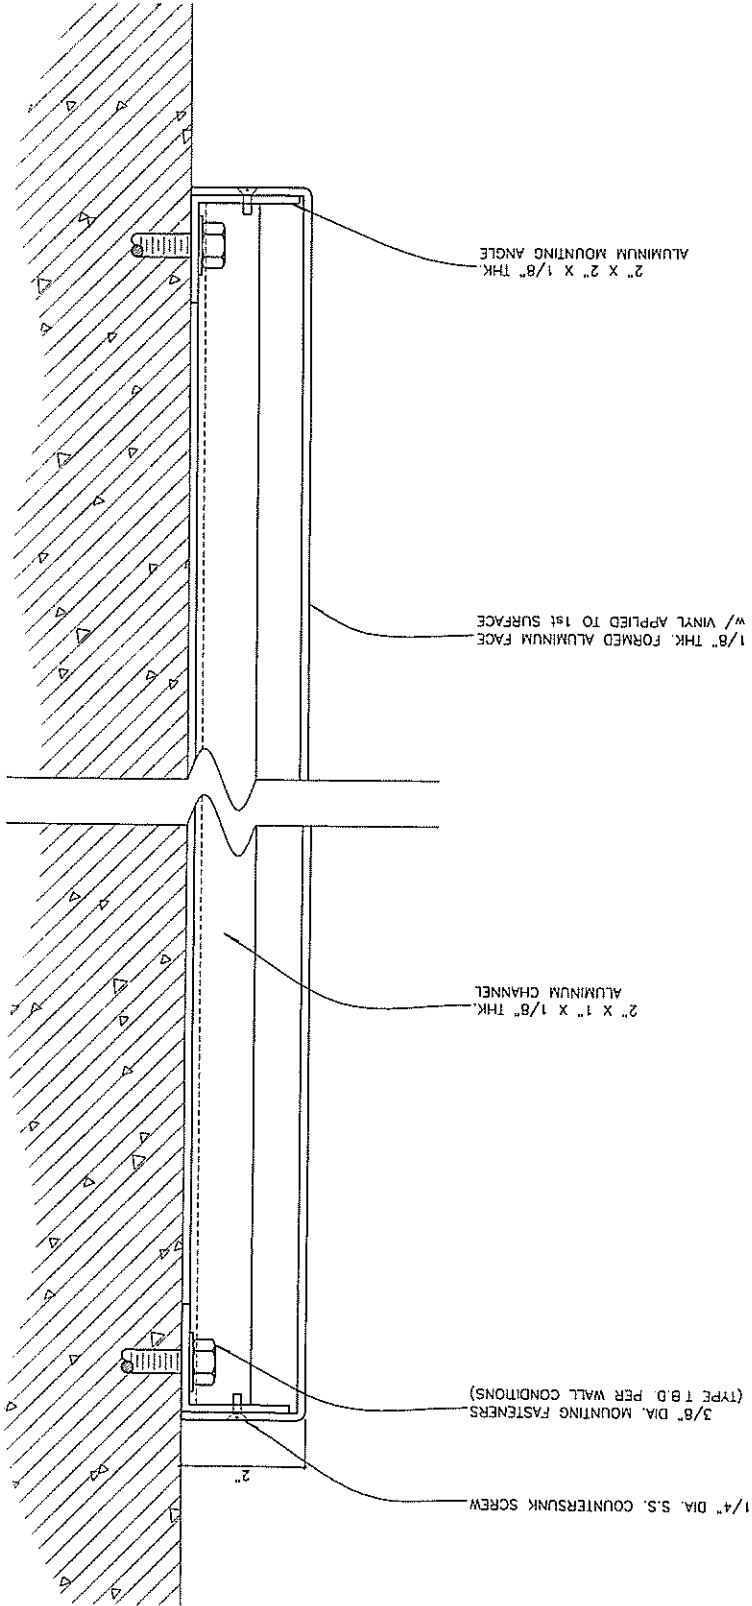

2" X 2" X 1/8" THK. ALUMINUM MOUNTING ANGLE

1/8" THK. FORMED ALUMINUM FACE w/ VINYL APPLIED TO 1st SURFACE

2" X 1" X 1/8" THK. ALUMINUM CHANNEL

3/8" DIA. MOUNTING FASTENERS (TYPE T.B.D. PER WALL CONDITIONS)

1/4" DIA. S.S. COUNTERSUNK SCREW

SIGN STYLE: PAN SIGN
COPY: VINYL
LIGHTING: NON-LIT
QUANTITY: 1