



DOOR SCHEDULE					
NO	DOOR SIZE	DOOR MATERIAL	DOOR TYPE	FINISH	FRAME MATERIAL
1	EXIST. 2'-2 1/2" x 8'-6"	WOOD	A	S & V	WOOD
2	NEW 3'-0" x 7'-0"	WOOD	A	S & V	WOOD
3	NEW 3'-0" x 7'-0"	WOOD	D	S & V	WOOD
4	NEW 3'-0" x 7'-0"	WOOD	B	S & V	WOOD
5	NEW 3'-0" x 7'-0"	WOOD	B	S & V	WOOD
6	NEW 3'-0" x 7'-0"	WOOD	C	PRE-FINISHED	WOOD
7	EXISTING DOOR AND FRAME TO REMAIN				
8	NEW 3'-0" x 7'-0"	WOOD	A	S & V	HM
9	NEW 3'-0" x 7'-0"	WOOD	D	S & V	HM
10	NEW 3'-0" x 7'-0"	WOOD	D	S & V	HM
11	NEW 3'-0" x 7'-0"	WOOD	D	S & V	HM
12	EXIST. 3'-0" x 7'-0"	HM	B	PANT	HM
13	EXIST. 3'-0" x 8'-8"	WOOD	E	S & V	WOOD

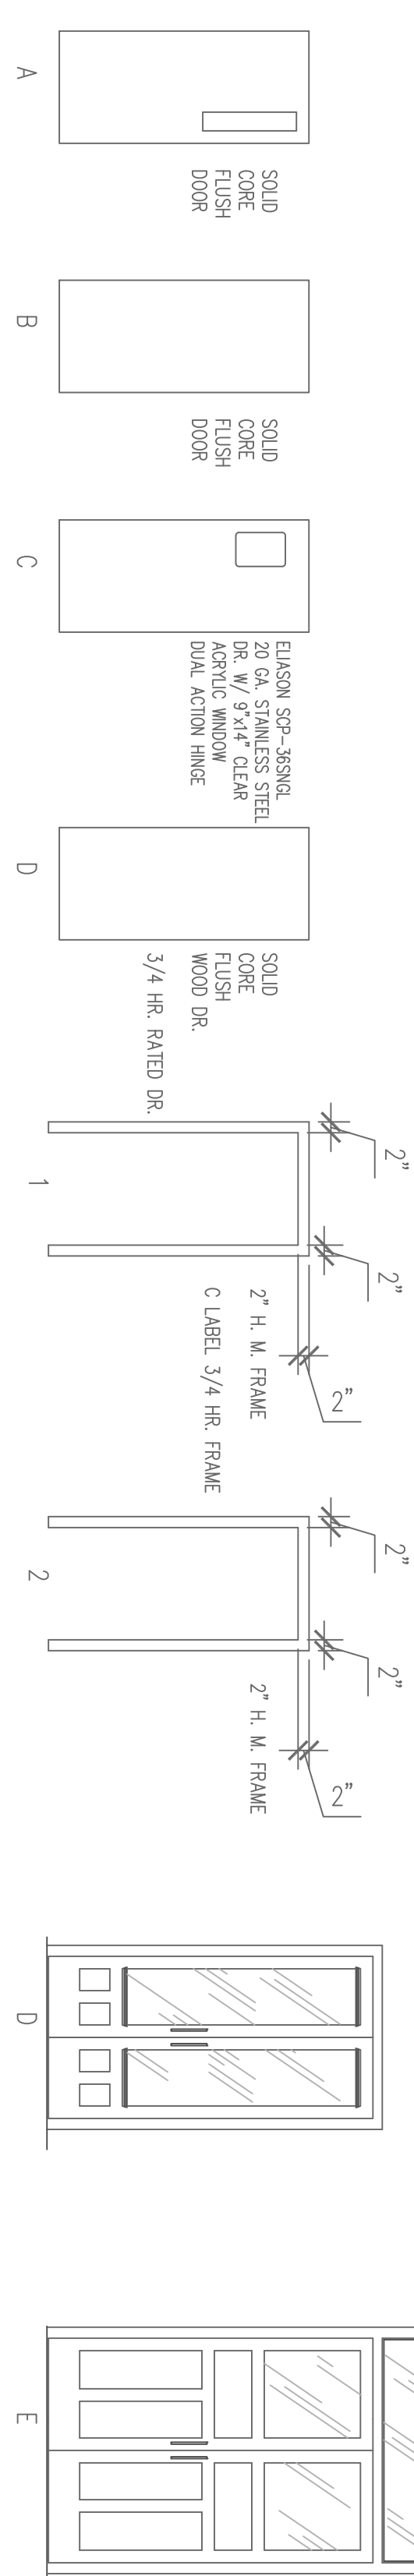

No.	Room	Floor	Base	North Wall	East Wall	South Wall	West Wall	Ceiling	Height	Remarks
01	VESTIBULE	EXIST QUARRY TILE	6" WOOD BASE	NEW GP/PANT	NEW GP/PANT	NEW GP/PANT	NEW GP/PANT	DN/PANT	13'-4" AFF	NOTE #1
02	DINING ROOM	EXIST QUARRY TILE	6" WOOD BASE	NEW GP/PANT	NEW GP/PANT	NEW GP/PANT	NEW GP/PANT	DN/PANT	13'-4" AFF	NOTE #1
03	DINING ROOM	EXIST QUARRY TILE	6" WOOD BASE	NEW GP/PANT	NEW GP/PANT	NEW GP/PANT	NEW GP/PANT	DN/PANT	13'-4" AFF	NOTE #1
04	BAR	EXIST QUARRY TILE	6" WOOD BASE	NEW GP/PANT	NEW GP/PANT	NEW GP/PANT	NEW GP/PANT	DN/PANT	13'-4" AFF	NOTE #1
05	DINING	EXIST QUARRY TILE	6" WOOD BASE	NEW GP/PANT	NEW GP/PANT	NEW GP/PANT	NEW GP/PANT	DN/PANT	13'-4" AFF	NOTE #1
06	HALLOWAY	EXIST QUARRY TILE	6" WOOD BASE	NEW GP/PANT	NEW GP/PANT	NEW GP/PANT	NEW GP/PANT	DN/PANT	13'-4" AFF	NOTE #1
07	MEN	EXIST QUARRY TILE	6" WOOD BASE	NEW GP/PANT	NEW GP/PANT	NEW GP/PANT	NEW GP/PANT	DN/PANT	13'-4" AFF	NOTE #1
08	WOMEN	EXIST QUARRY TILE	6" WOOD BASE	NEW GP/PANT	NEW GP/PANT	NEW GP/PANT	NEW GP/PANT	DN/PANT	13'-4" AFF	NOTE #1
09	HALLOWAY	EXIST QUARRY TILE	6" WOOD BASE	NEW GP/PANT	NEW GP/PANT	NEW GP/PANT	NEW GP/PANT	DN/PANT	13'-4" AFF	NOTE #1
10	HALLOWAY	EXIST QUARRY TILE	6" WOOD BASE	NEW GP/PANT	NEW GP/PANT	NEW GP/PANT	NEW GP/PANT	DN/PANT	13'-4" AFF	NOTE #1
11	KITCHEN	EXIST QUARRY TILE	6" WOOD BASE	NEW GP/PANT	NEW GP/PANT	NEW GP/PANT	NEW GP/PANT	DN/PANT	13'-4" AFF	NOTE #1
12	DRY STORAGE	EXIST QUARRY TILE	6" WOOD BASE	NEW GP/PANT	NEW GP/PANT	NEW GP/PANT	NEW GP/PANT	DN/PANT	13'-4" AFF	NOTE #1

NOTE #1: ALL AREAS WITH EXIST QUARRY TILE, REPAIR OR REPLACE ANY BROKEN OR MISSING TILES. CLEAN GROUT AND RE-GROUT ANY MISSING GROUT.
FRP - STANDARD REFRIGERATORS (REPAIR/REPLACE) OVER NEW DRYWALL. PANELS TO BE 4'x10' STANDARD FRP MARBLE PANELS - COLOR TO BE SELECTED.
NEW 01 BASE - NEW 6" CONED QUARRY TILE BASES TO MATCH EXISTING CUT INTO EXIST TILE FLOOR.
WCS - WINE COVERED OPSUM CEILING PANELS WITH 24"X48" X 15/16" WHITE GRID.

EXIST. BRICK EXTERIOR WALL TO REMAIN- LEAVE AS IS.

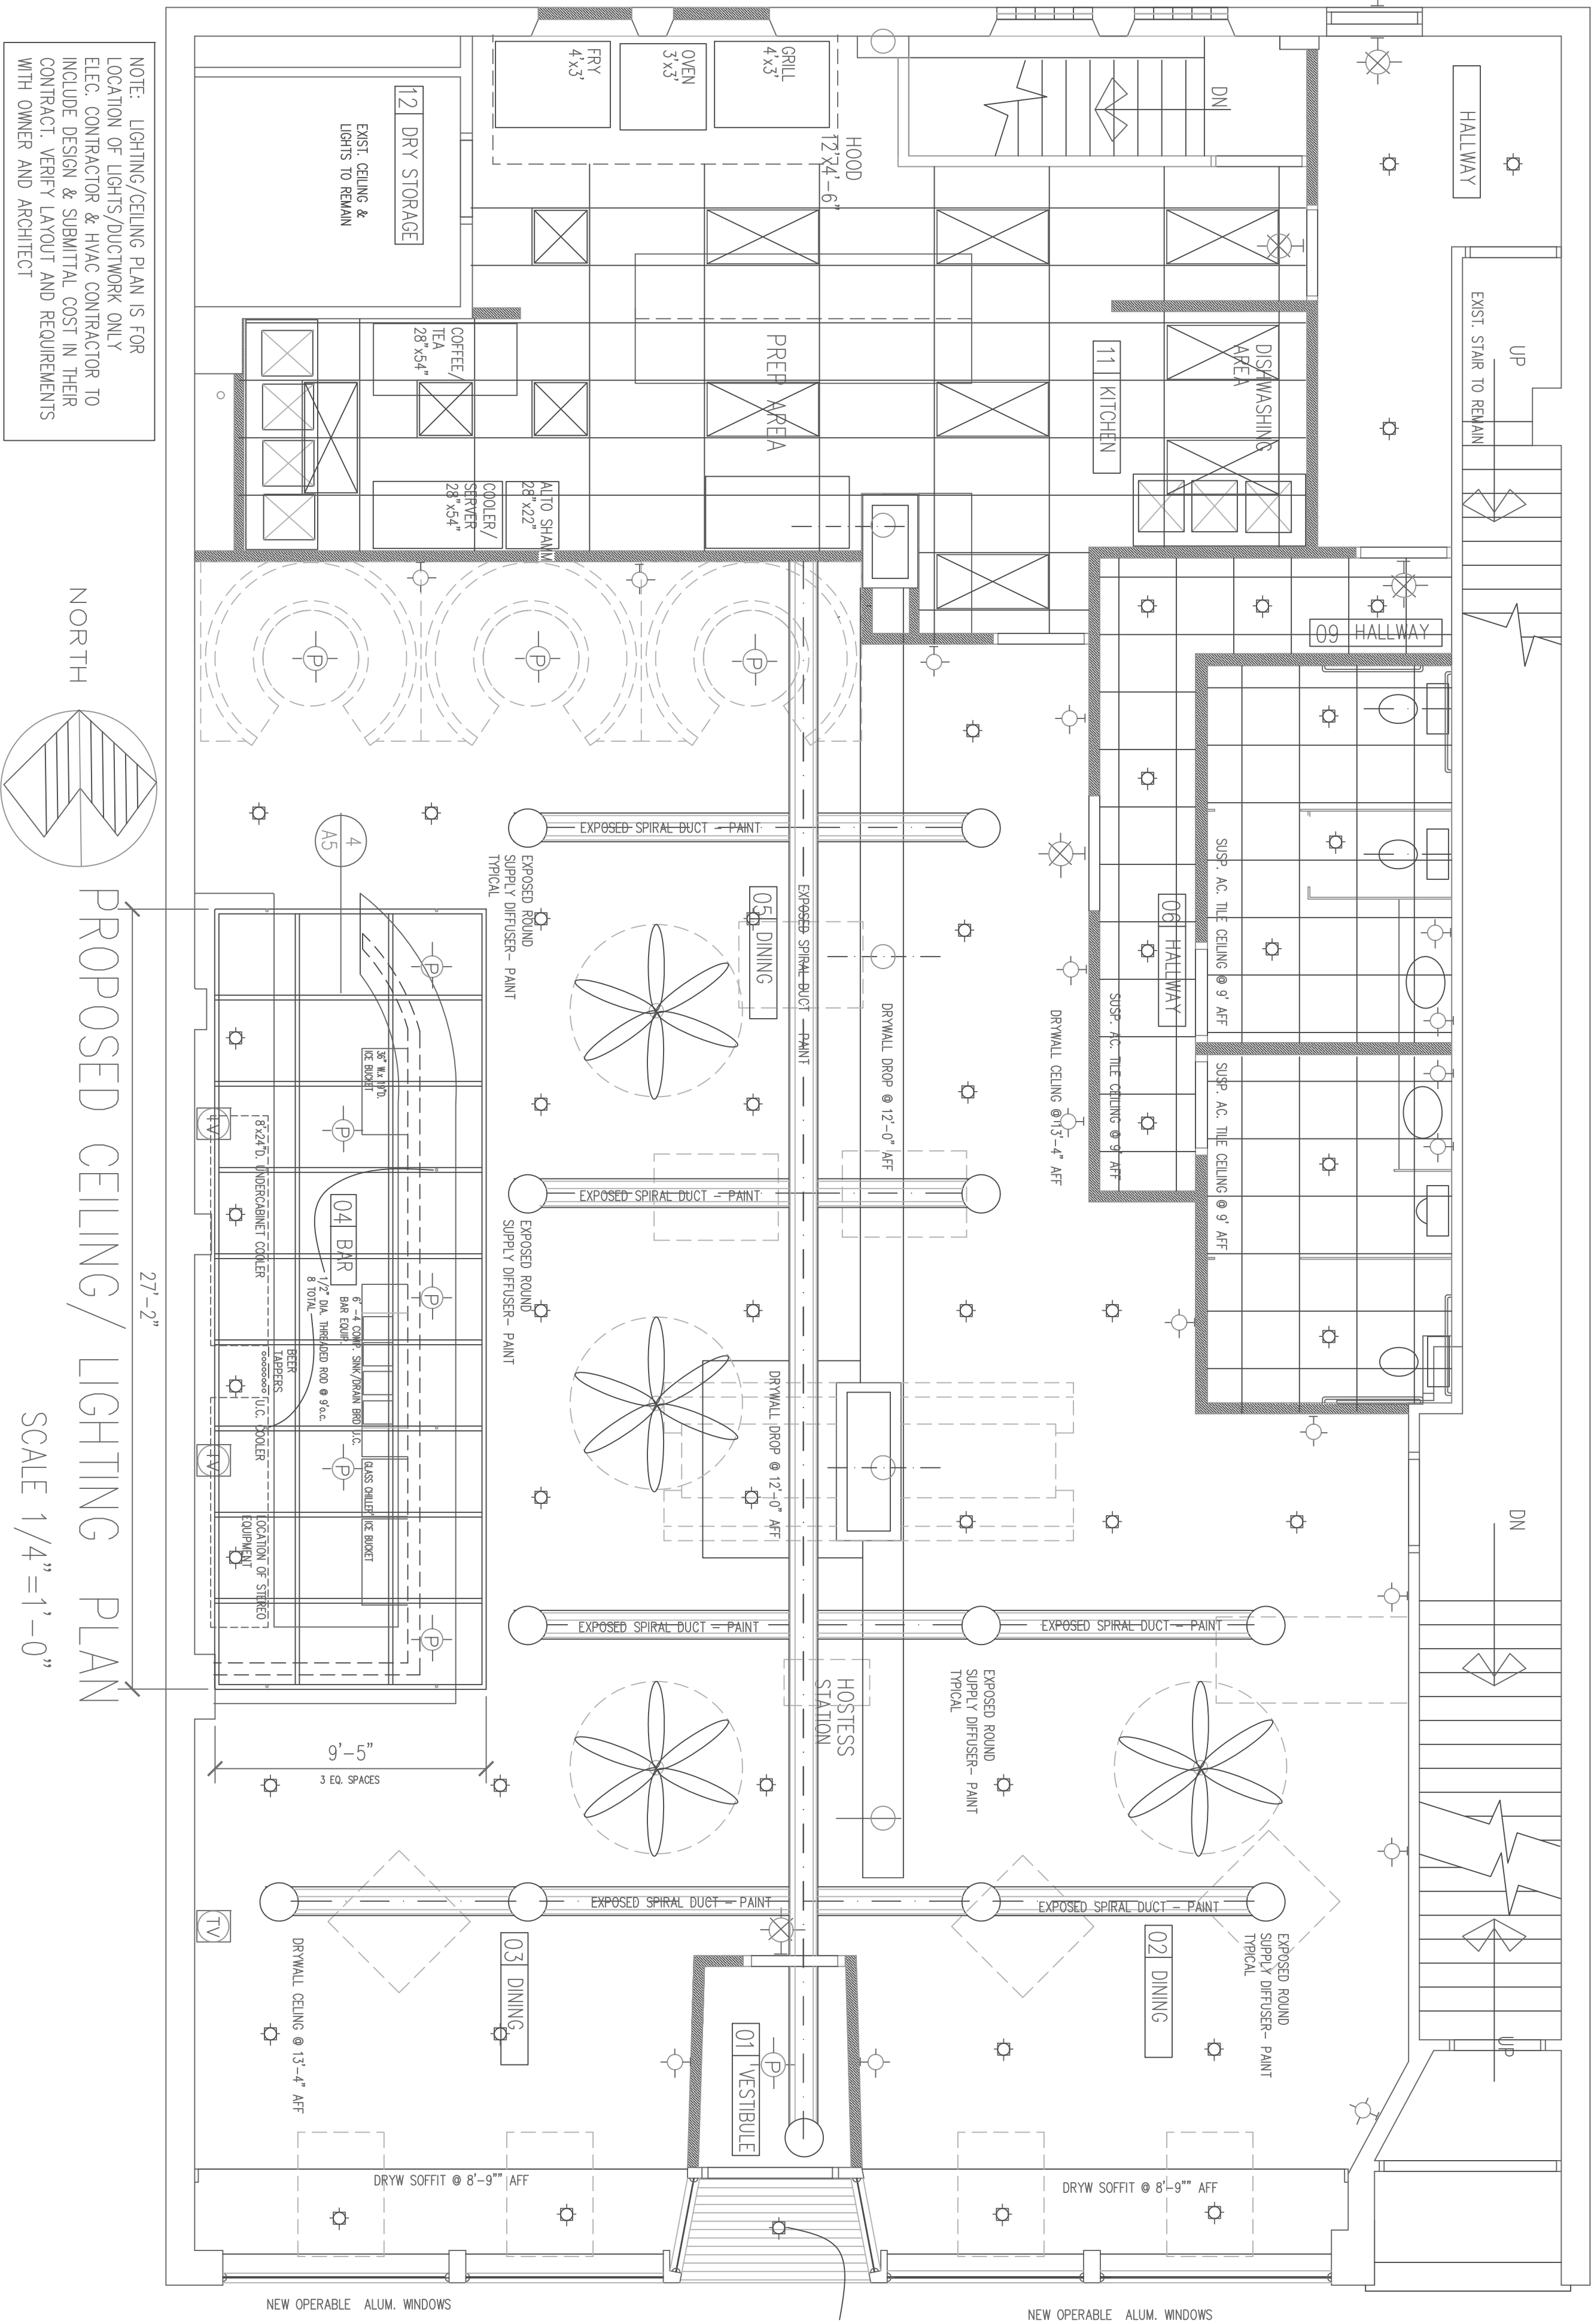

ELECTRICAL SYMBOLS

- FANIMATION 84" ODYN 9 BLADE
CEILING FAN W/LIGHT
BRUSHED NICKEL/BLACK BLADES
- NEW 24" x 48" FLOURESCENT LIGHT FIXTURE
- NEW 24" x 24" FLOURESCENT LIGHT FIXTURE
- NEW 24" x 24" PENDANT MOUNTED LIGHT FIXTURE
- TV LOCATION/ PROVIDE POWER& CABLE TV
VERIFY LOCATION W/OWNER
- BATHROOM EXHAUST FAN
VERIFY LOCATION W/OWNER
- POWER TO COOLER/ VERIFY REQUIREMENTS
- EXIST. DUPLEX OUTLET
- NEW DUPLEX OUTLET
- 3 WAY LIGHT SWITCH
- NEW EMERGENCY EXIT LIGHT
W/ DIRECTIONAL ARROW HUNG FROM CEILING
- BATTERY POWERED EXIT LIGHTING
- 6" RECESSED CAN

SWEET DESIGNS
JOAN M. SWEET
ARCHITECT
1435 STONEFIELD COURT
WAUKESHA, WISCONSIN
53186
(262) 896-0388

PROJ ECT:
INTERIOR
BUILD OUT
FOR:
Harry's on Brady
RESTAURANT
OWNER:
Brady1234 Co

PROJECT
LOCATION:
1234
BRADY STREET
MILWAUKEE

REFLECTED
CLG. PLAN
DATE :
01/12/16

SHEET NO.

A-3