



Lake Drive Entry - East Facade



East Garden



West Garden / Traffic Circle



Galbraith Carnahan Architects
 6404 W North Ave
 Wauwatosa, WI 53213
 414.291.0772
 www.galbraithcarnahan.com

NEW OUT BUILDING
 EXISTING SITE PHOTOGRAPHS
 3319 N. Lake Drive
 Milwaukee, Wisconsin 53211


Existing Photos
 SCALE: Not To Scale

DATE: 06.14.2022
 PROJECT#: 21.30

©2022 GALBRAITH CARNAHAN
 ARCHITECTS LLC



Hartford Avenue Facade

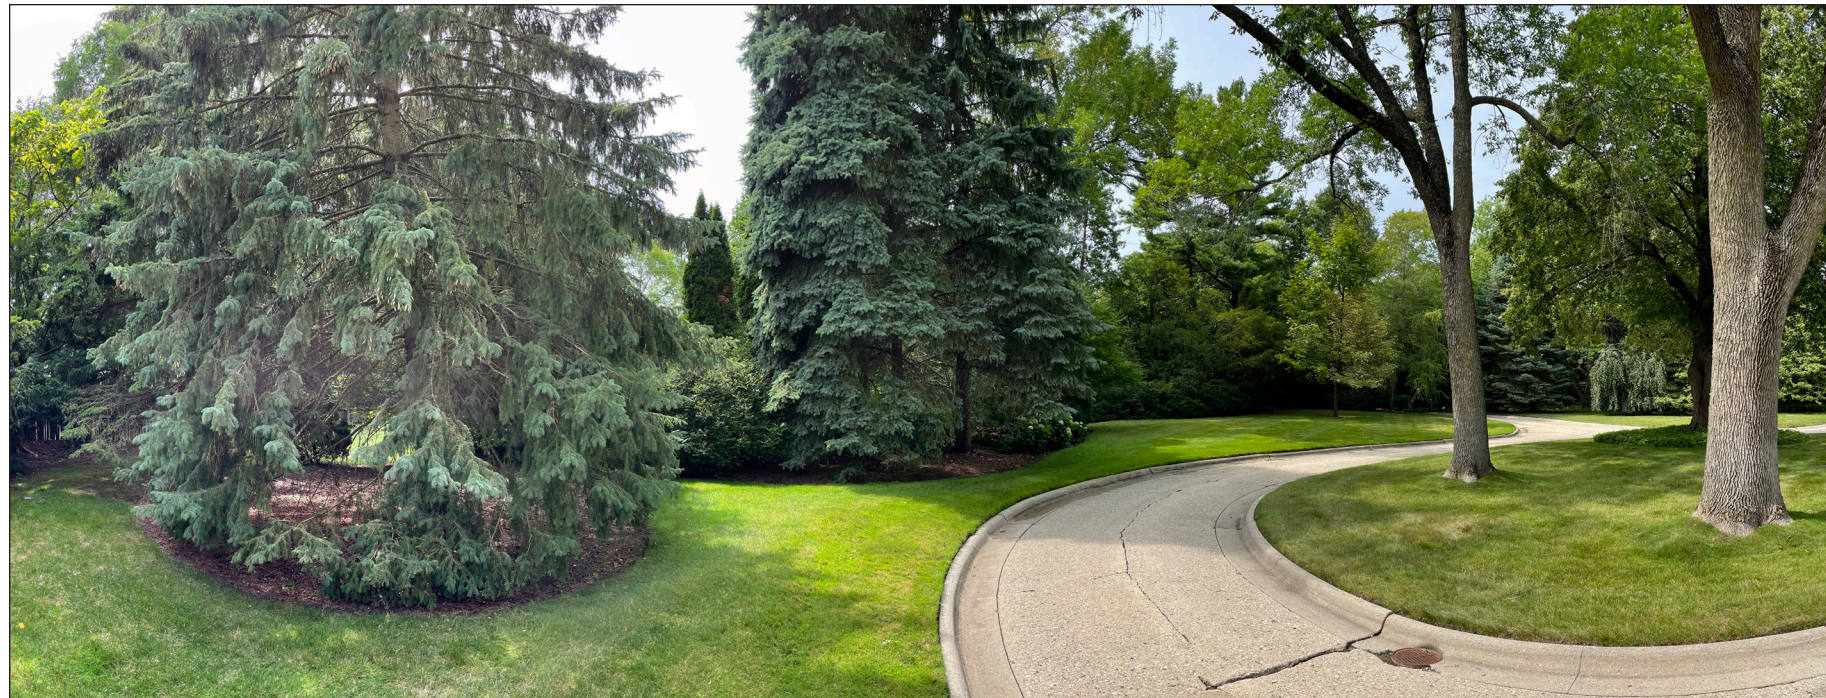

Proposed Project Site



Caretaker's Cottage - West Elevation



Galbraith Carnahan Architects
 6404 W North Ave
 Wauwatosa, WI 53213
 414.291.0772
 www.galbraithcarnahan.com

NEW OUT BUILDING
 EXISTING SITE PHOTOGRAPHS
 3319 N. Lake Drive
 Milwaukee, Wisconsin 53211

Existing Photos
 SCALE: Not To Scale

DATE: 06.14.2022
 PROJECT#: 21.30

©2022 GALBRAITH CARNAHAN
 ARCHITECTS LLC