


1
A200
NEW EAST ELEVATION
SCALE: 1/4" = 1'-0"

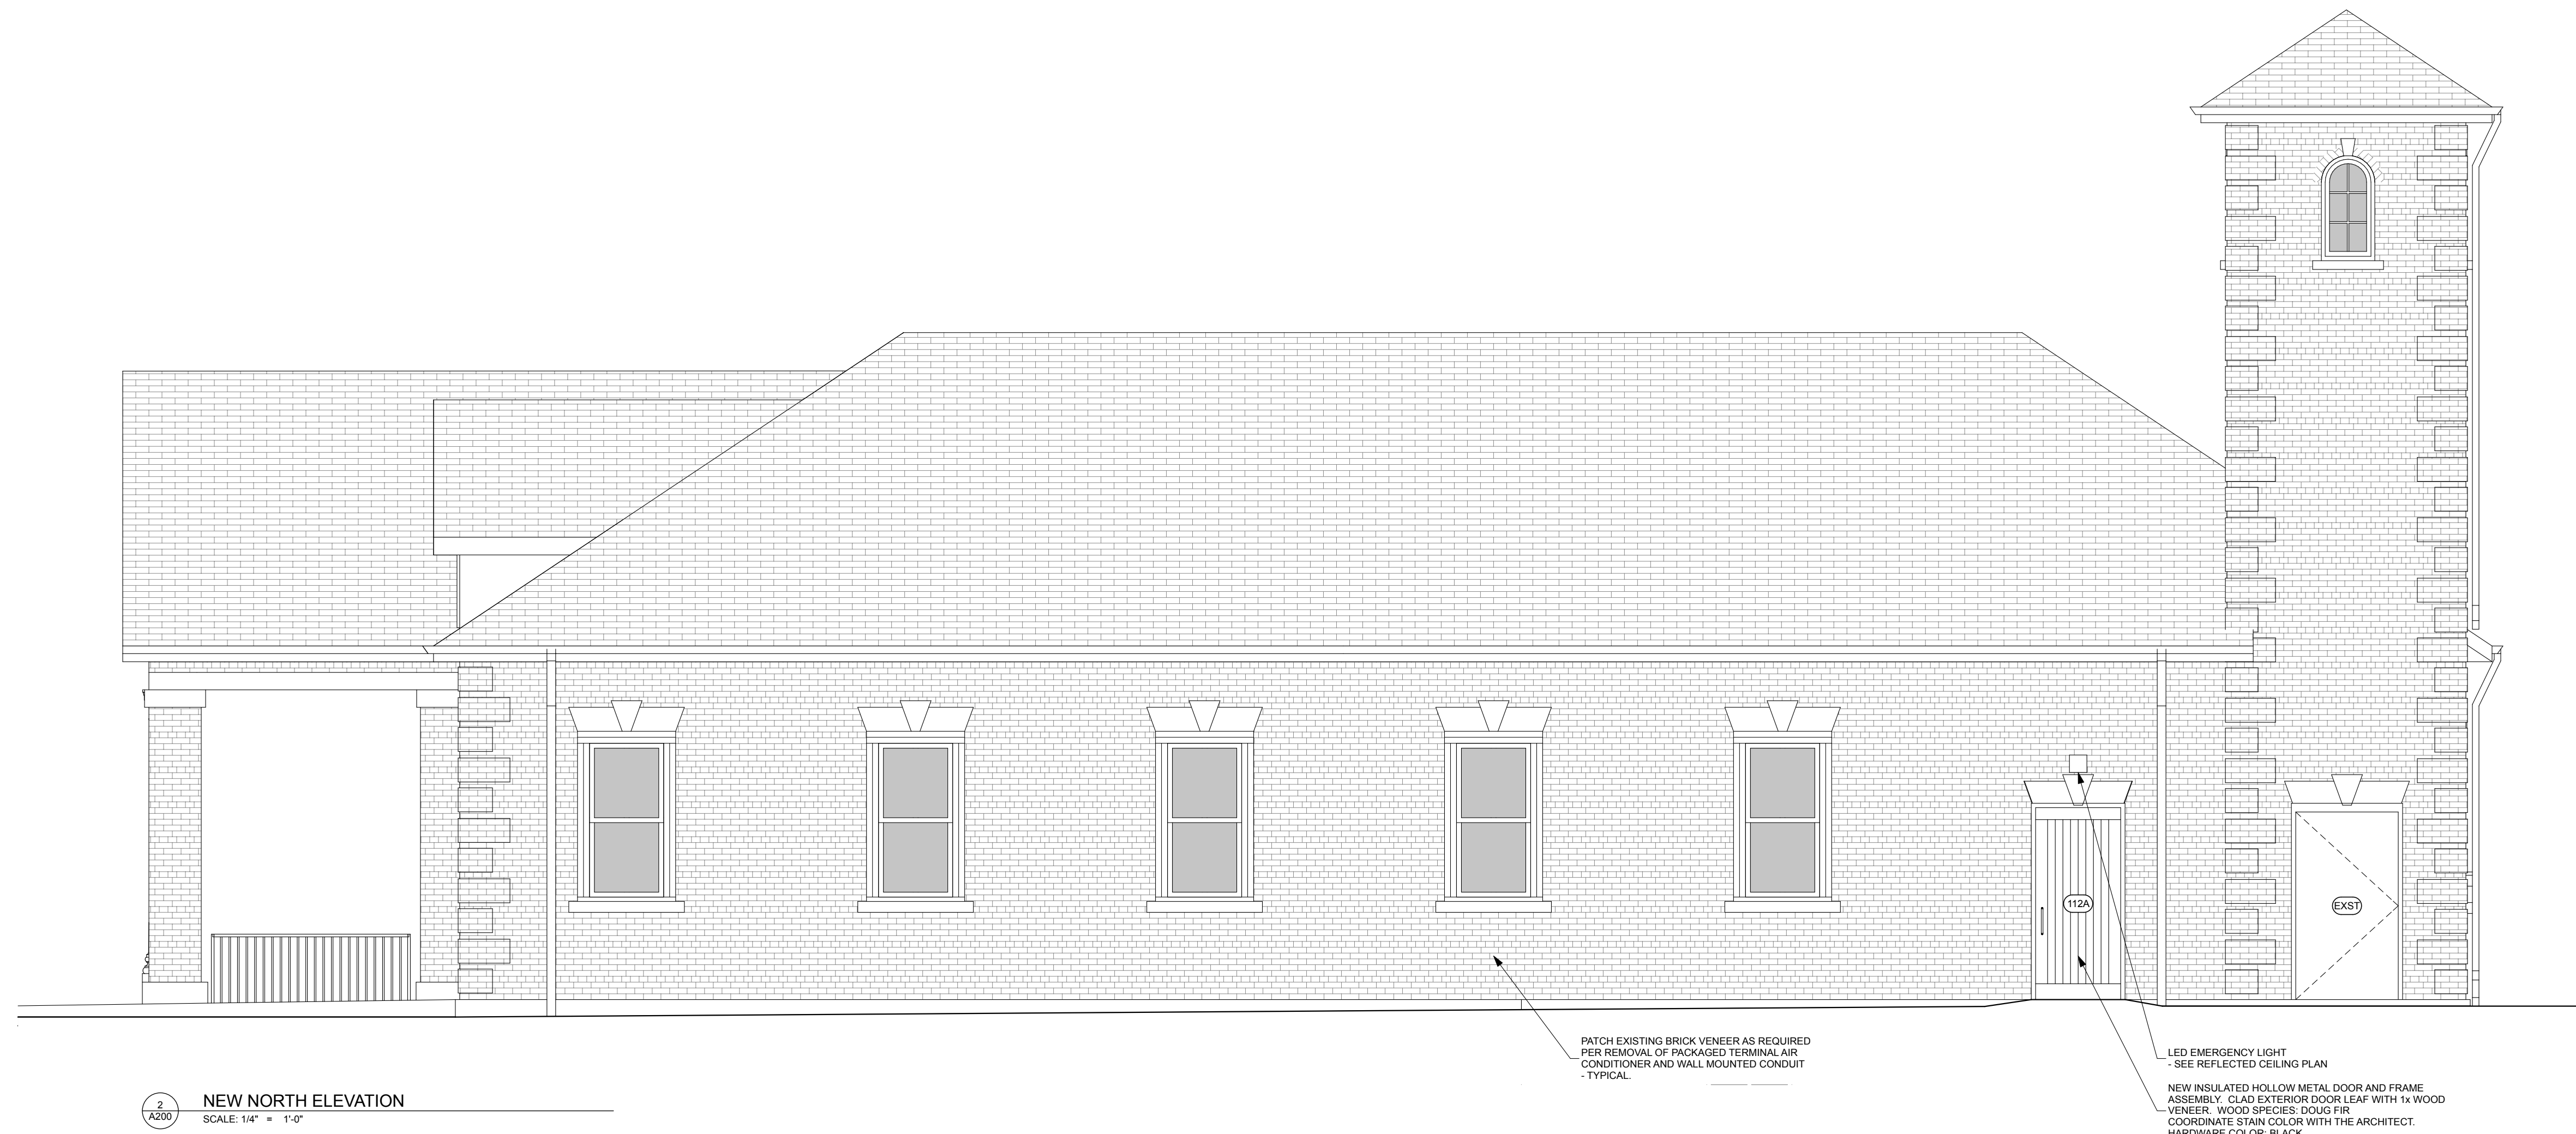

2
A200
NEW NORTH ELEVATION
SCALE: 1/4" = 1'-0"

STORY HILL FIREHOUSE

407 HAWLEY ROAD
MILWAUKEE, WI 53213

DRAWING ISSUE	DATE
BUDGET WALK-THRU	01.11.19
PRESERVATION COMMISSION	02.05.19
CITY PLAN REVIEW	02.06.19

PROJECT # 18.34

NEW EXTERIOR
ELEVATIONS

A200