
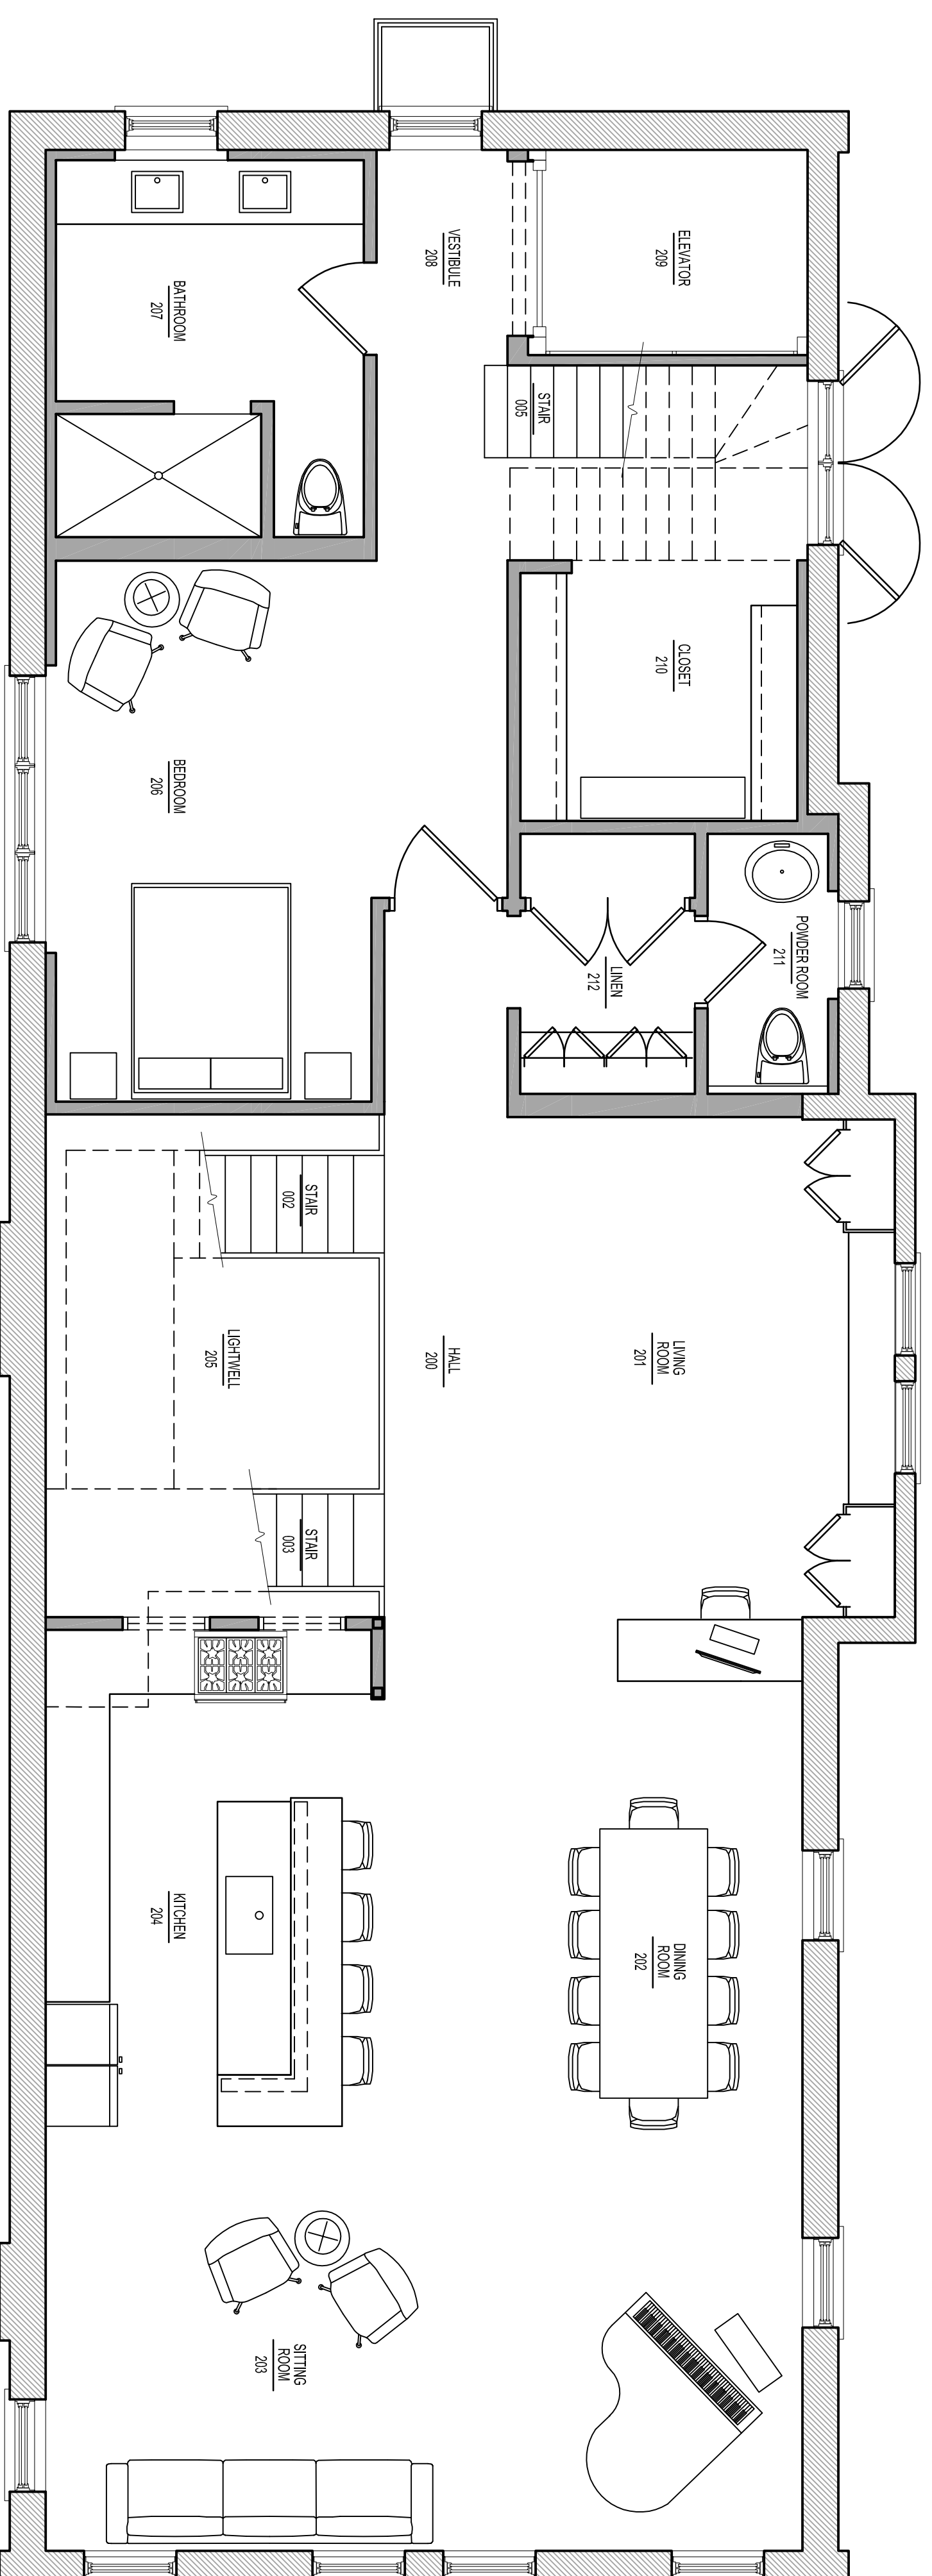



2 LOFT / ROOF DECK PLAN

1/4" = 1'-0"

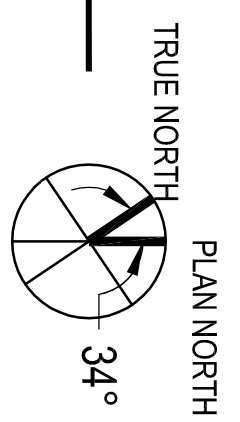

1 SECOND FLOOR PLAN

1/4" = 1'-0"

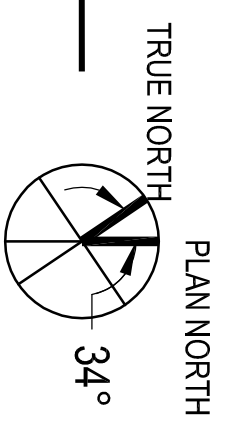

PROJECT NAME:
LADDER CO. NO. 5
1945 N. BARLETTA AVE.
MILWAUKEE, WI 53202

OWNER:
LINCOLN & LUTTH FOWLER
2963 N. MARLETTA AVE.
MILWAUKEE, WI 53211
P. 414-967-0698

ARCHITECT:
RON JENNY DESIGN
2968 N. STOWELL AVE.
MILWAUKEE, WI 53211
P. 414-491-4341

REV. NO.	DATE
1	1/1/2018

PROJ. NO. 190957
SCALE AS NOTED
PHASE DESIGN DEVELOPMENT
DATE 03-06-2018

FLOOR PLANS

A101