

**THE MILWAUKEE
PRESERVATION
PORTFOLIO ©**

MILWAUKEE HISTORIC
PRESERVATION COMMISSION
809 N. BROADWAY
MILWAUKEE, WI 53202
(414) 286-5705

**608
W. Historic
Mitchell Street**

REPRODUCTION WITHOUT
PERMISSION PROHIBITED

Storefront Elevation

Scale: 1/2" = 1'-0"

Note:
All measurements and
all window sizes must
be verified in field before
any material is purchased
or cut.

IMPORTANT NOTE:
THESE DRAWINGS PROVIDE THE INFORMATION
NECESSARY FOR CONTRACTORS' BIDS. BEFORE
STARTING THE PROJECT, CONSULT WITH HPC
STAFF TO DETERMINE WHICH ADDITIONAL
DETAILS ARE NEEDED.
HPC OFFICE: (414) 286-5706 OR (414) 286-5712

• ALL EXTERIOR WOOD FOR STOREFRONT SHOULD BE CLEAR
(PREFERABLY QUARTER SAWN) FREE OF KNOTS AND SAPWOOD,
AND NATURALLY DECAY-RESISTANT WHICH INCLUDES SUCH
SPECIES AS CYPRESS, MAHOGANY, WHITE OAK, RED WOOD,
WESTERN RED CEDAR, ATLANTIC WHITE CEDAR.

• ALL GLASS MUST BE CLEAR- NO LOW E OR TINTED;
LAMINATED GLASS SUCH AS SENTRY GLAS PLUS® IS
RECOMMENDED FOR ALL FIRST FLOOR INSTALLATIONS.


• WOOD WILL BE PAINTED AS SOON AS POSSIBLE AFTER
COMPLETION. PLEASE NOT RESEARCH HAS SHOWN THAT
WHEN BARE WOOD IS EXPOSED TO THE ELEMENTS FOR A
PERIOD OF A FEW WEEKS THE LIFE OF THE PAINT JOB
SUBSEQUENTLY APPLIED OVER IT IS LIKELY TO BE DECREASED.

• SECOND FLOOR WINDOWS ARE WOOD. THEY ARE TO HAVE
WOOD COMBINATION STORM/SCREEN WINDOW UNITS.

RECOMMENDED CONTRACTORS

□ ANDY VERBESKI
CUSTOM CRAFT
(414) 405-1003

□ FRANZ FISCHER
R.F. FISCHER CONSTRUCTION
(414) 257-9947

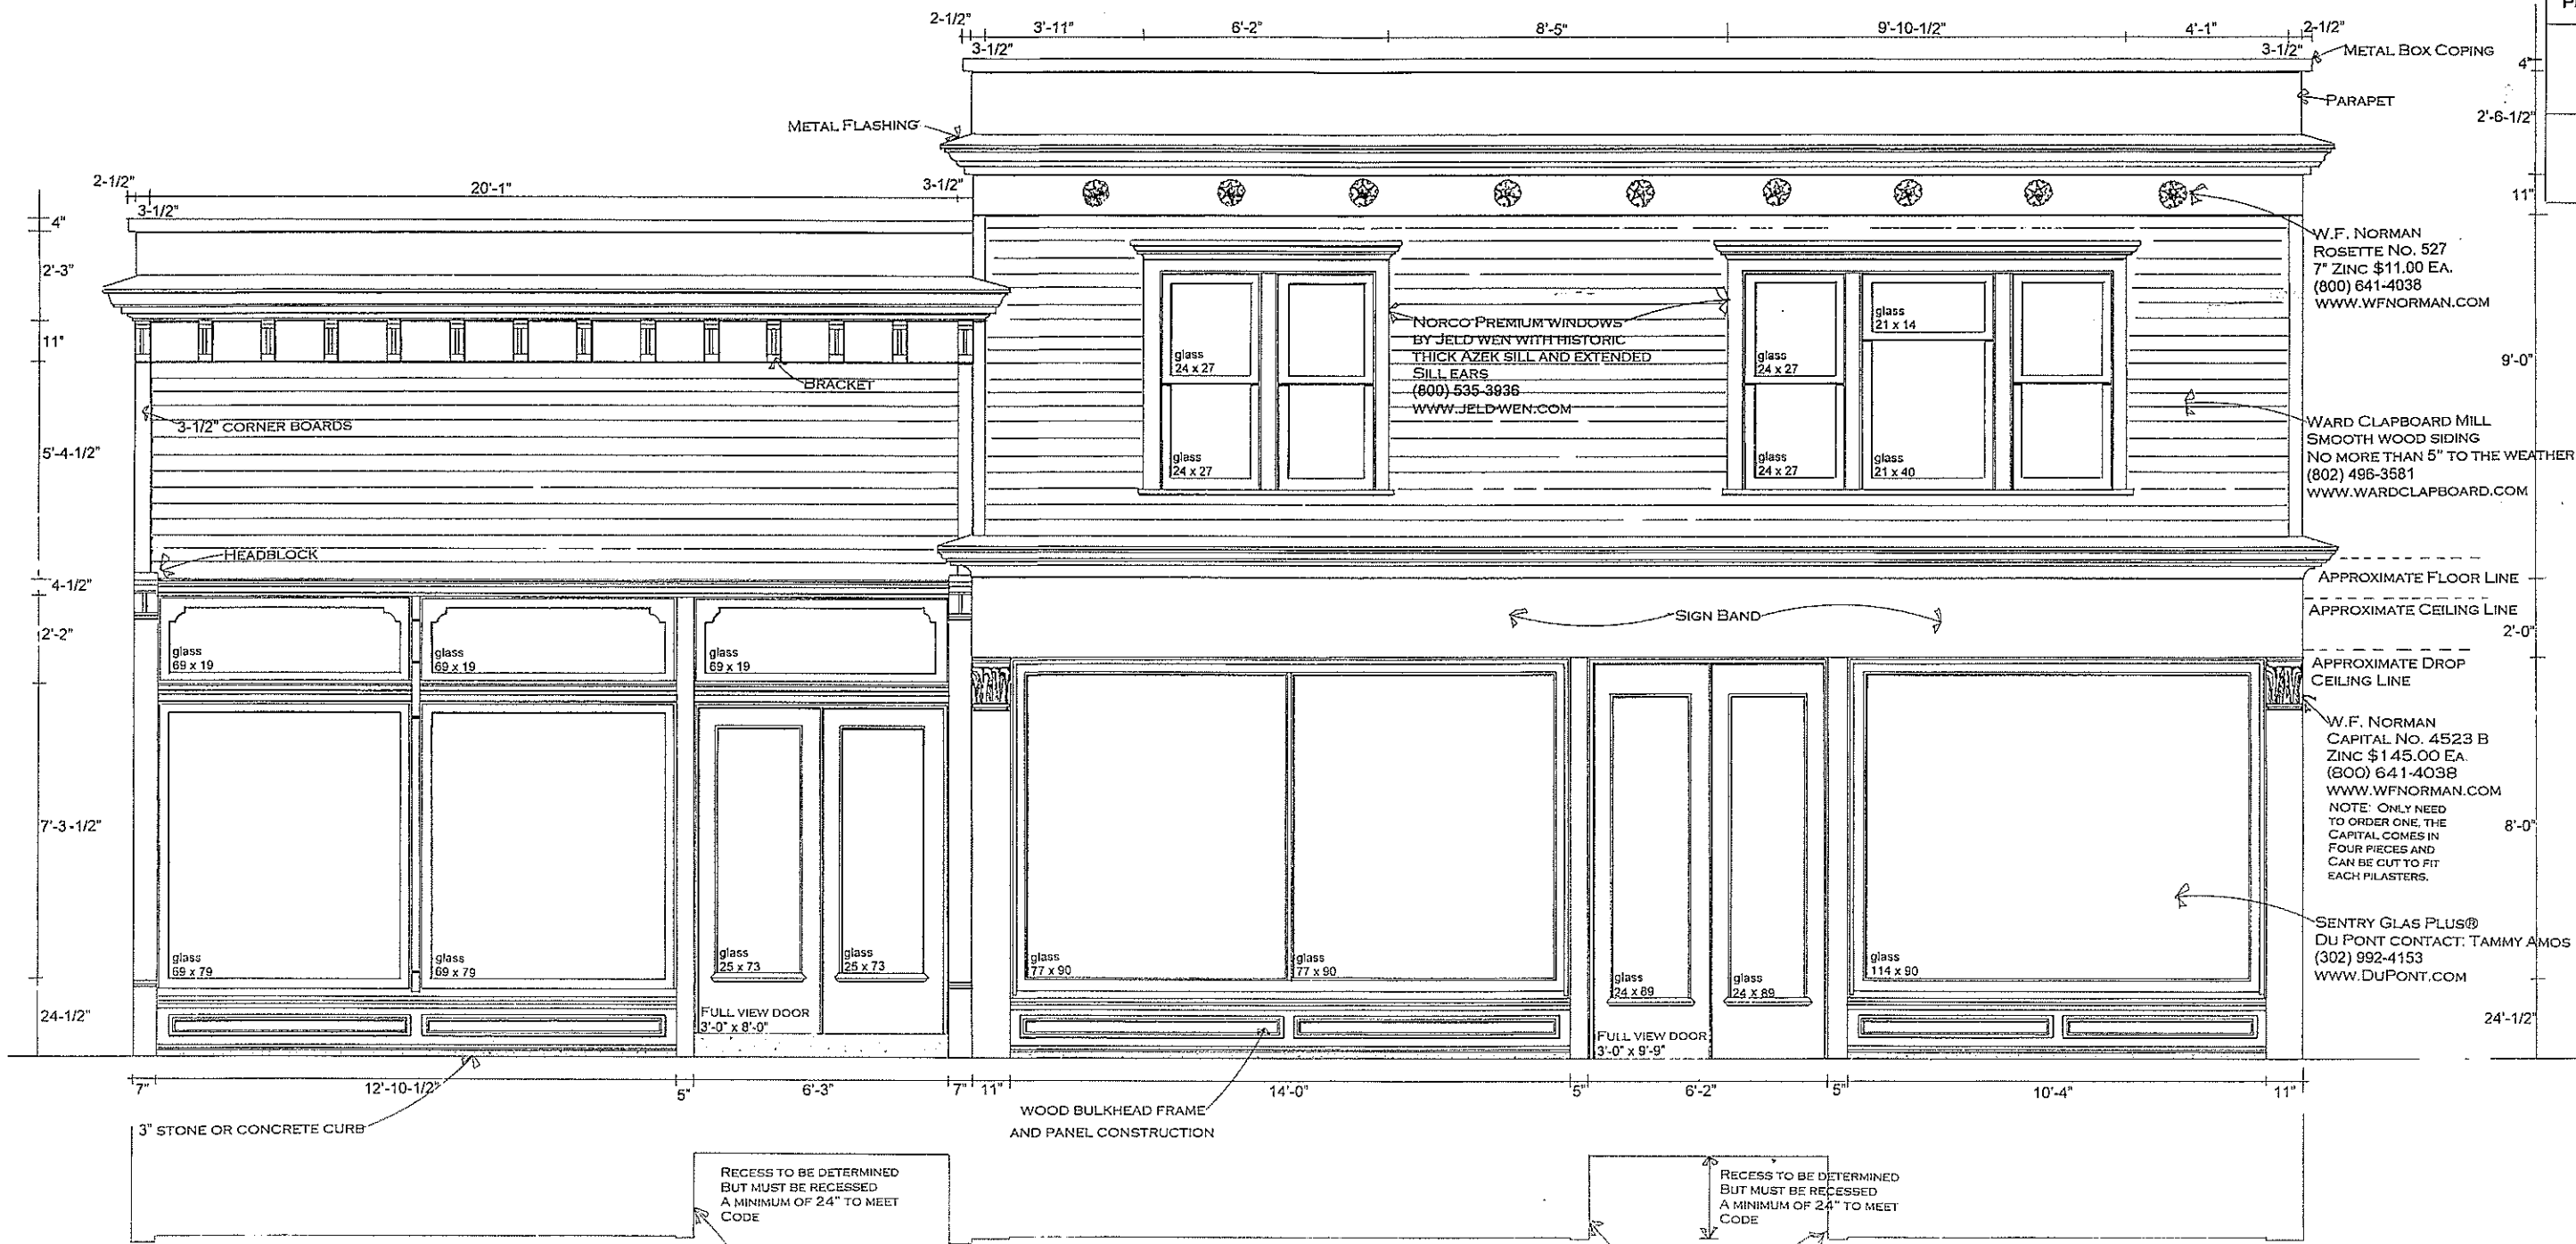

RECESS TO BE DETERMINED
BUT MUST BE RECESSED
A MINIMUM OF 24" TO MEET
CODE

SAME CONSTRUCTION
AS DISPLAY WINDOW
AND BULKHEAD HERE

RECESS TO BE DETERMINED
BUT MUST BE RECESSED
A MINIMUM OF 24" TO MEET
CODE

SAME CONSTRUCTION
AS DISPLAY WINDOW
AND BULKHEAD HERE

W.F. NORMAN
ROSETTE NO. 527
7" ZINC \$11.00 EA.
(800) 641-4038
WWW.WFNORMAN.COM

WARD CLAPBOARD MILL
SMOOTH WOOD SIDING
NO MORE THAN 5" TO THE WEATHER
(802) 496-3581
WWW.WARDCLAPBOARD.COM

W.F. NORMAN
CAPITAL NO. 4523 B
ZINC \$145.00 EA.
(800) 641-4038
WWW.WFNORMAN.COM

NOTE: ONLY NEED
TO ORDER ONE, THE
CAPITAL COMES IN
FOUR PIECES AND
CAN BE CUT TO FIT
EACH PILASTERS.

SENTRY GLAS PLUS®
DU PONT CONTACT: TAMMY AMOS
(302) 992-4153
WWW.DUPONT.COM