


Milwaukee
MOULDING
FRAME

O'Danny's

6/2/03


1213 N WATER ST

030011

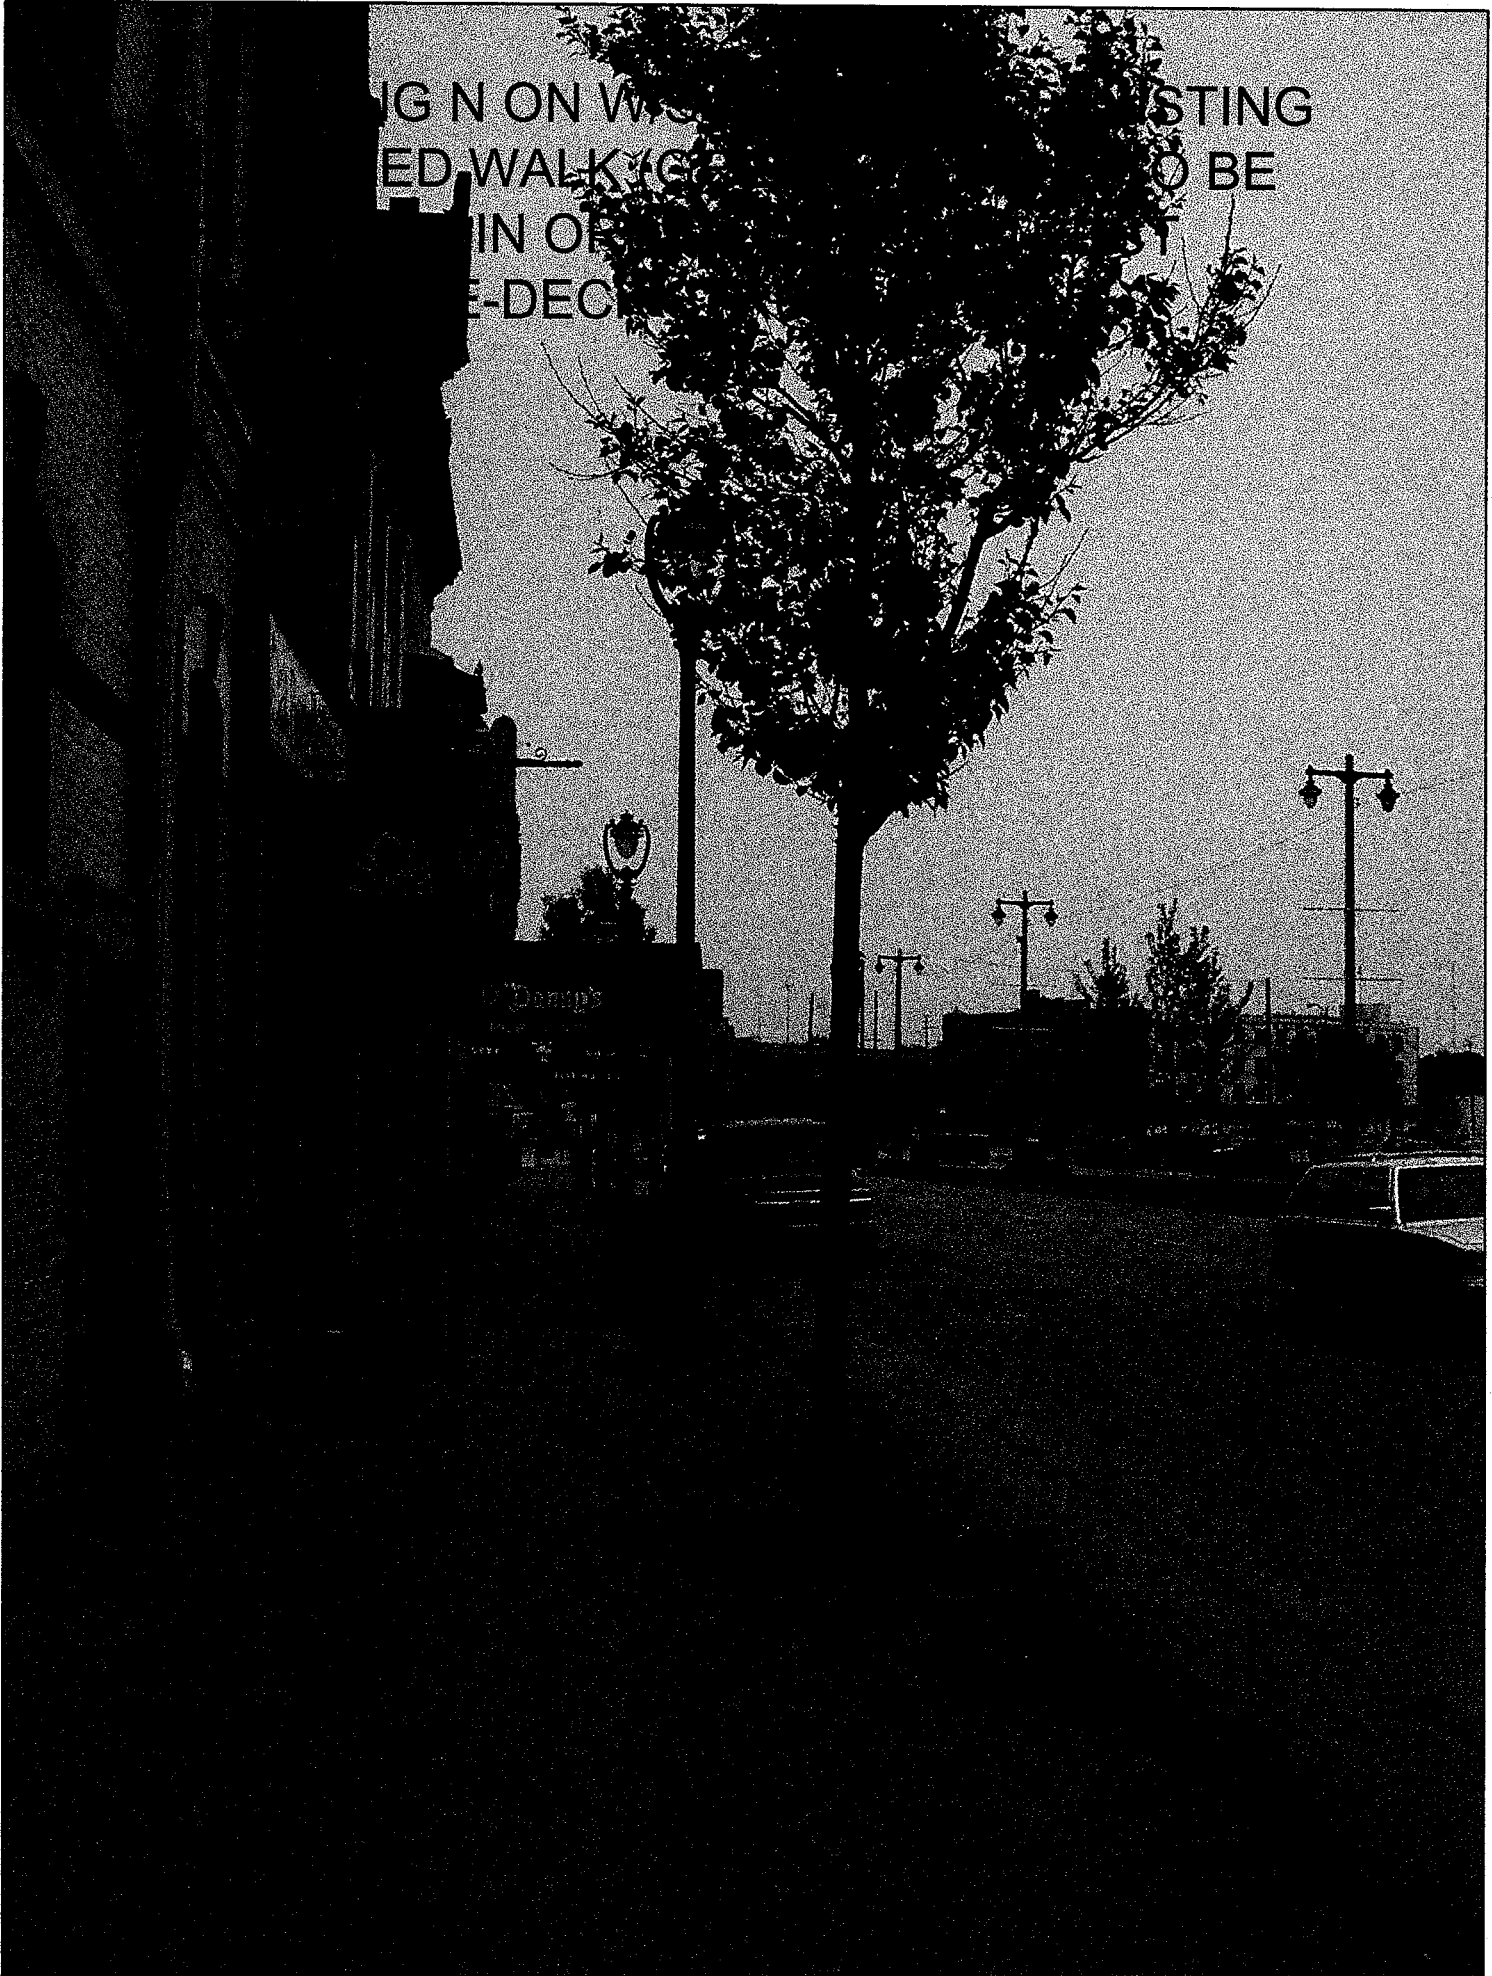

ING N ON W
ED WALK (G
IN OR
E-DECI

STING
O BE
T

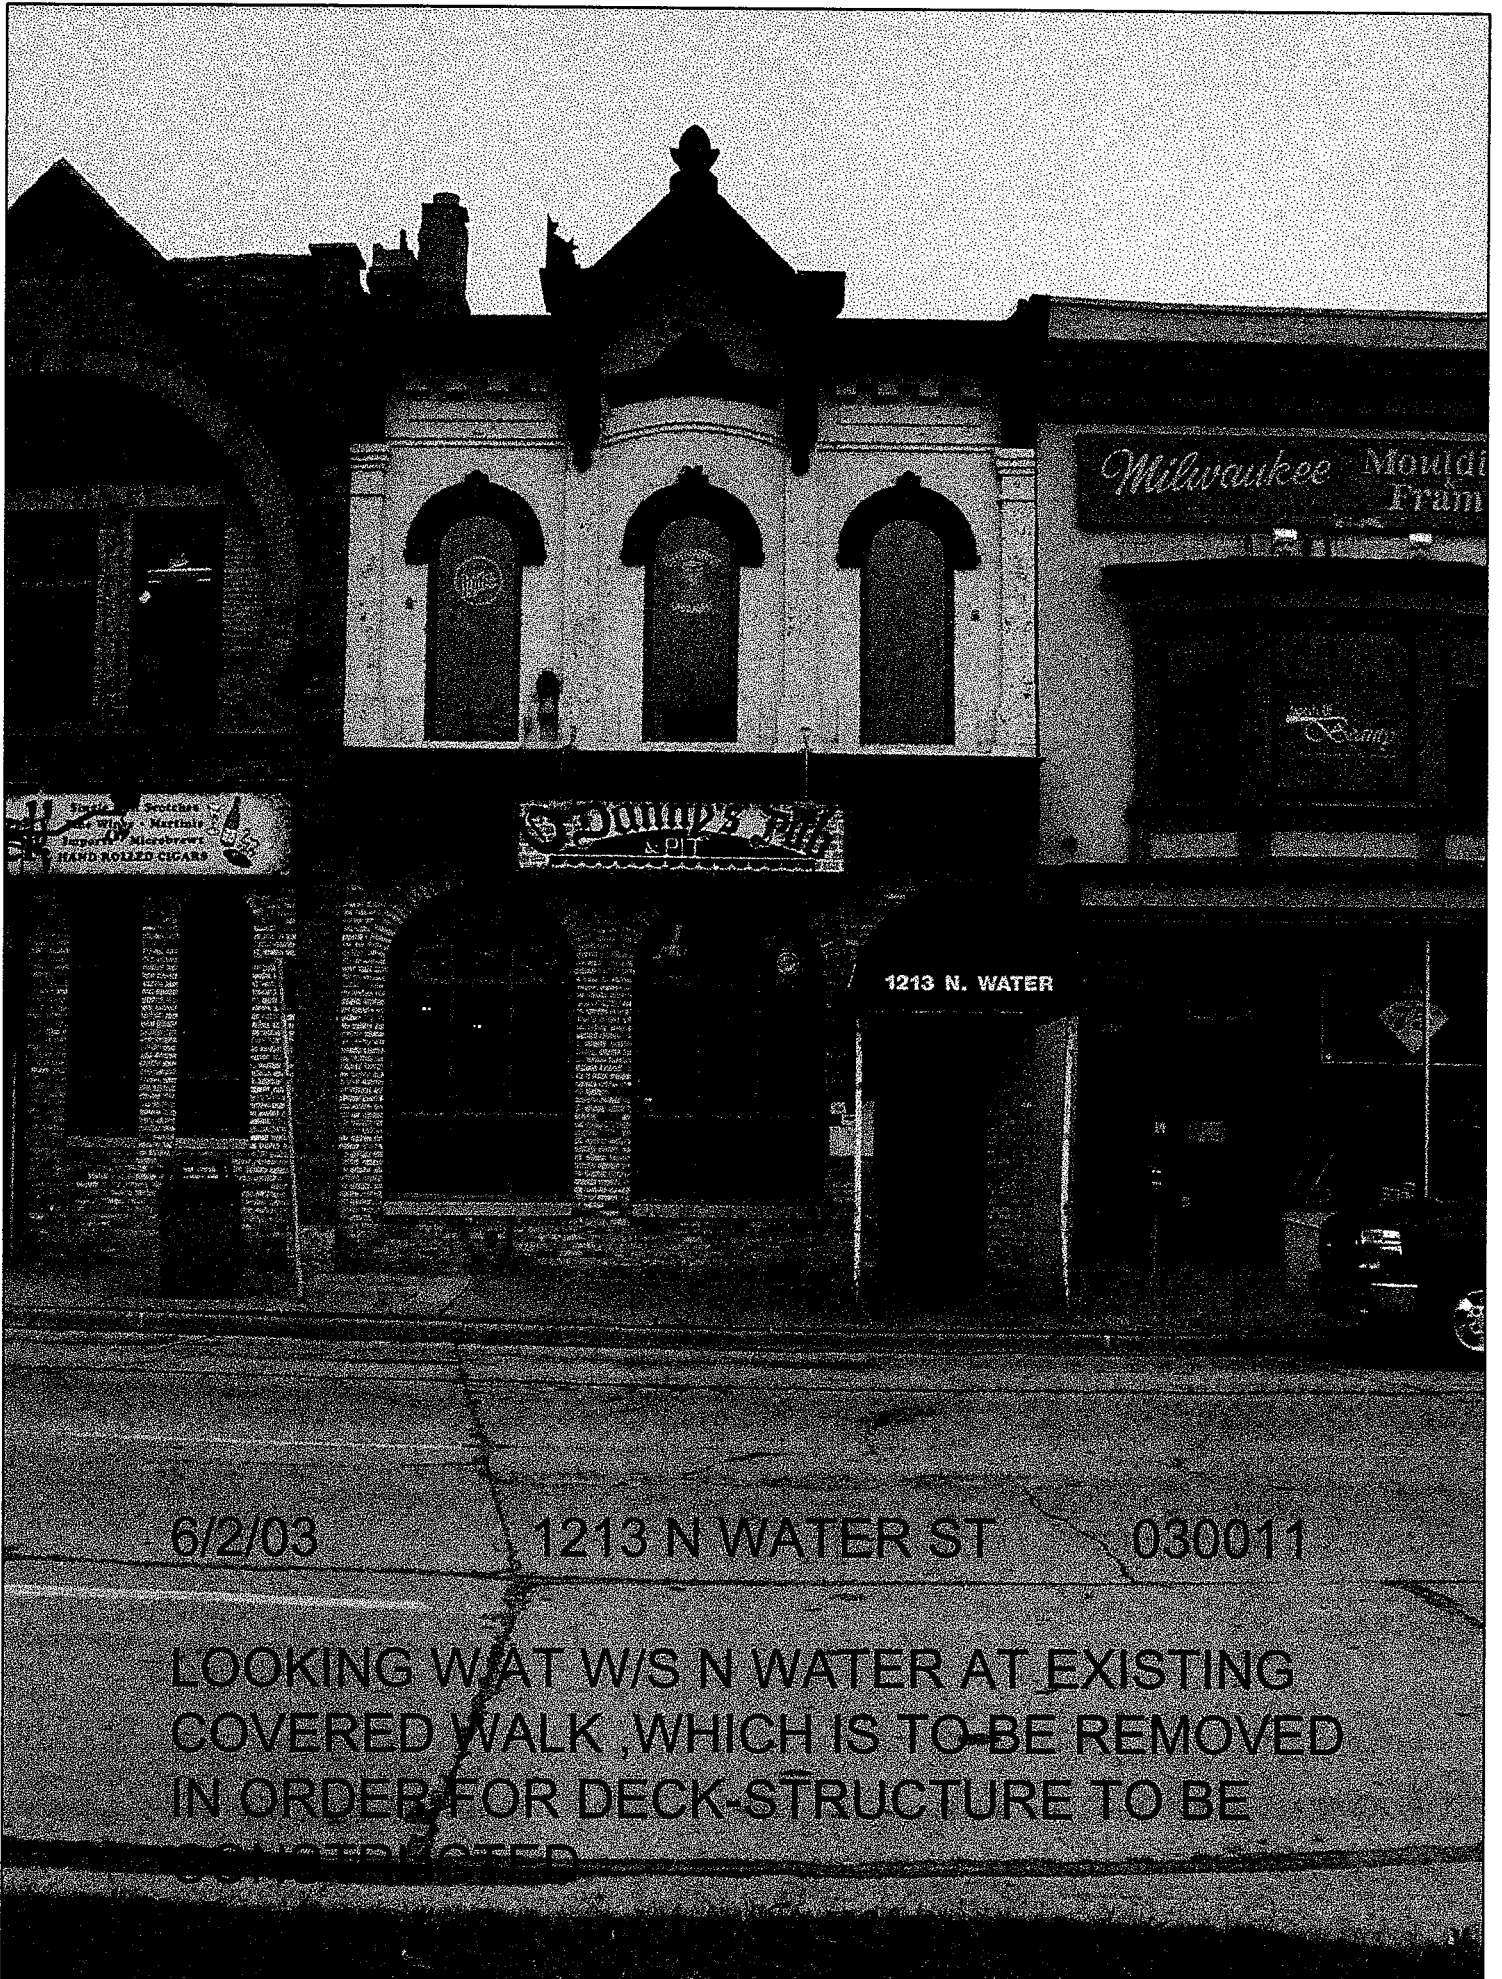

Specialty
Wines
Martell
Beverages
Microbrews
HAND ROLLED CIGARS

DUNN'S PAINT & OIL

Milwaukee Mould Fram

WALLS OF
Beauty

1213 N. WATER


6/2/03

1213 N WATER ST

030011


LOOKING W/AT W/S N WATER AT EXISTING
COVERED WALK, WHICH IS TO BE REMOVED
IN ORDER FOR DECK STRUCTURE TO BE
CONSTRUCTED

1007 #7

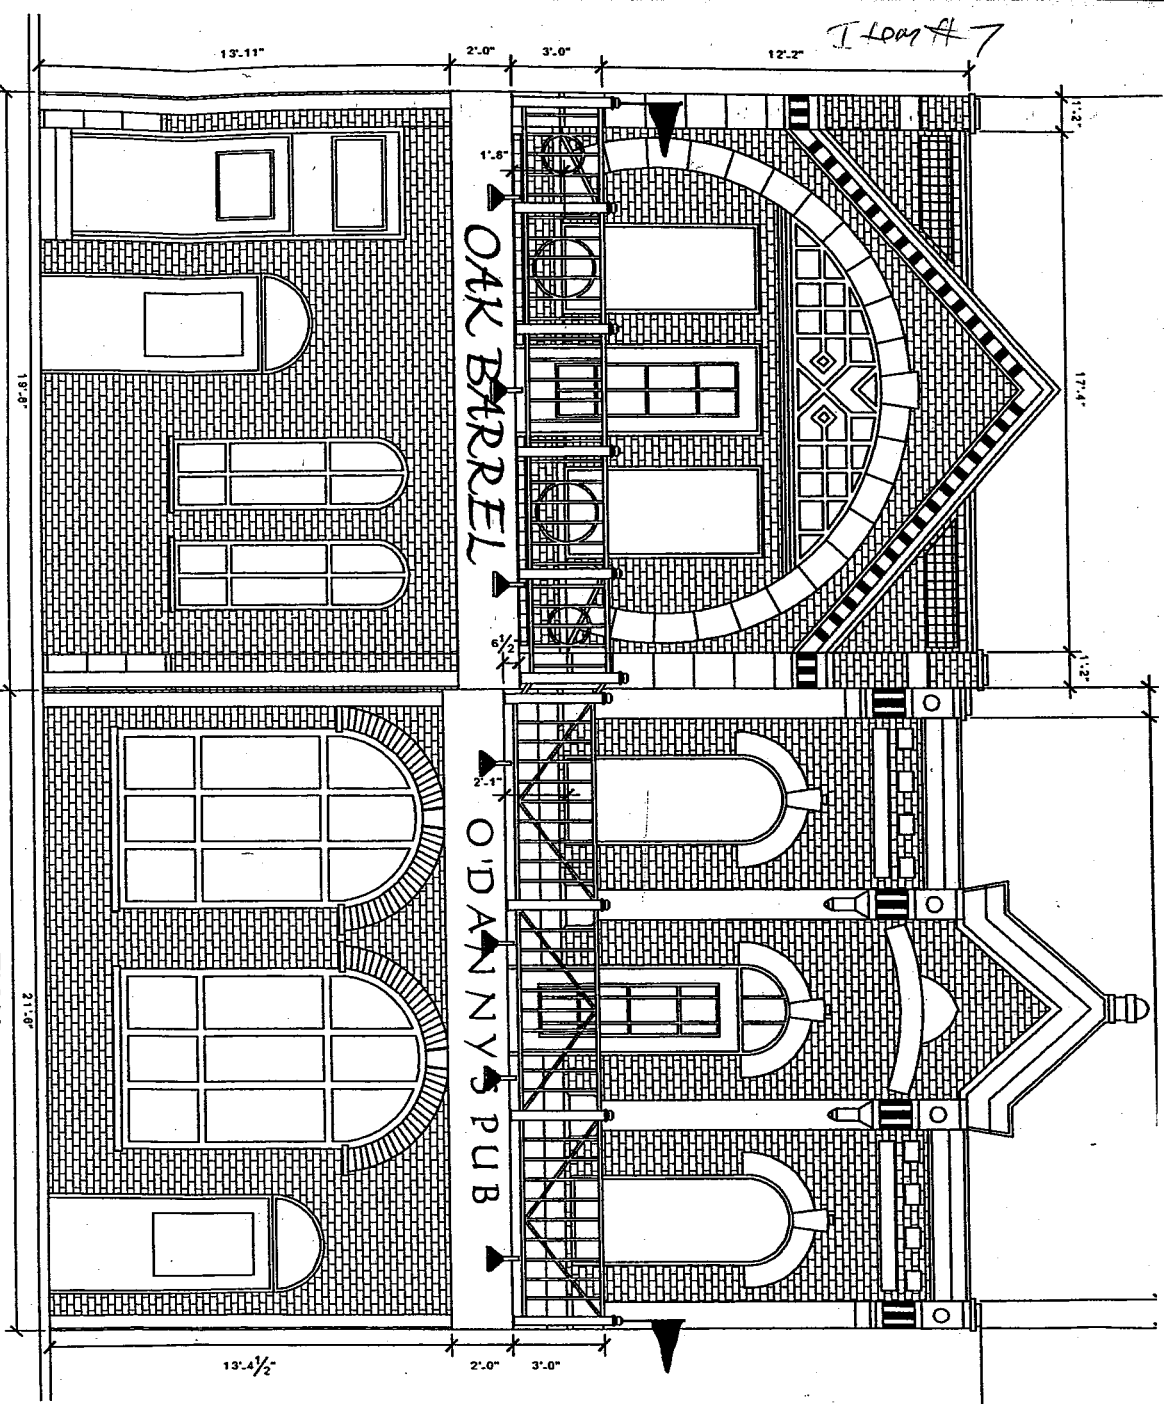

FRONT ELEVATION

1/4" = 1'-0"

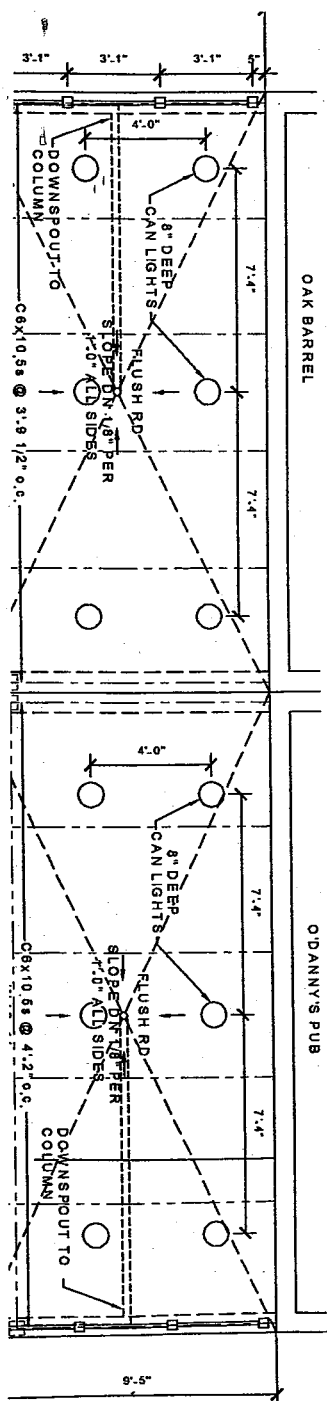


COLORS:


METAL RAILINGS - HUNTER GREEN
 LETTERING - GOLD

LETTERING SIZES

OAK BARREL - 16" OR >
 O'DANNYS - 10" OR >

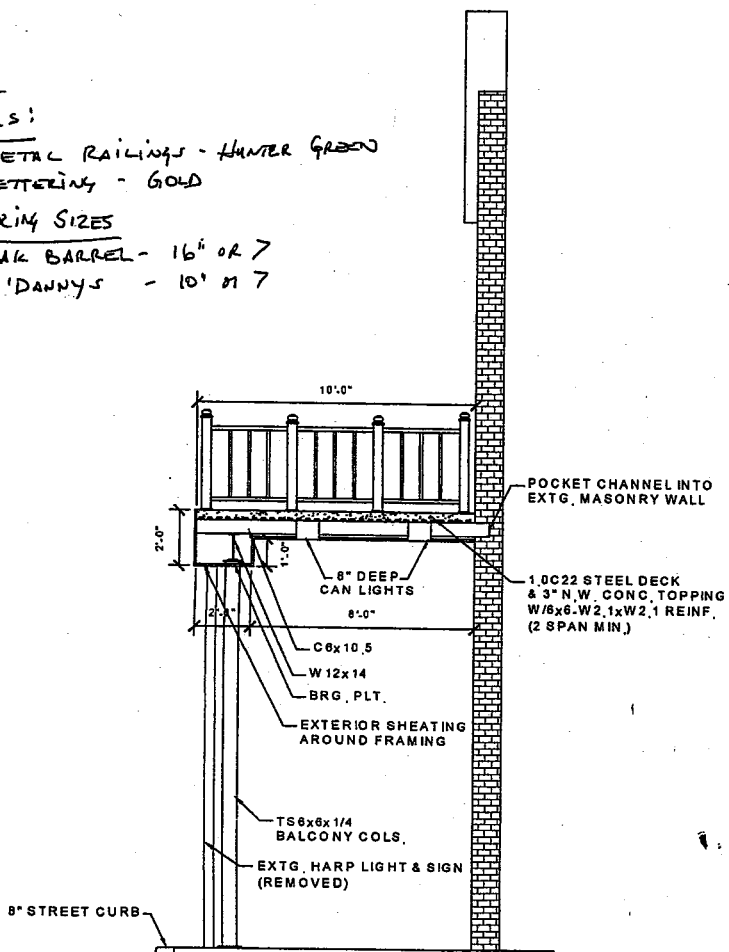

SIDE SECTION/ELEVATION
 1/4" = 1'-0"

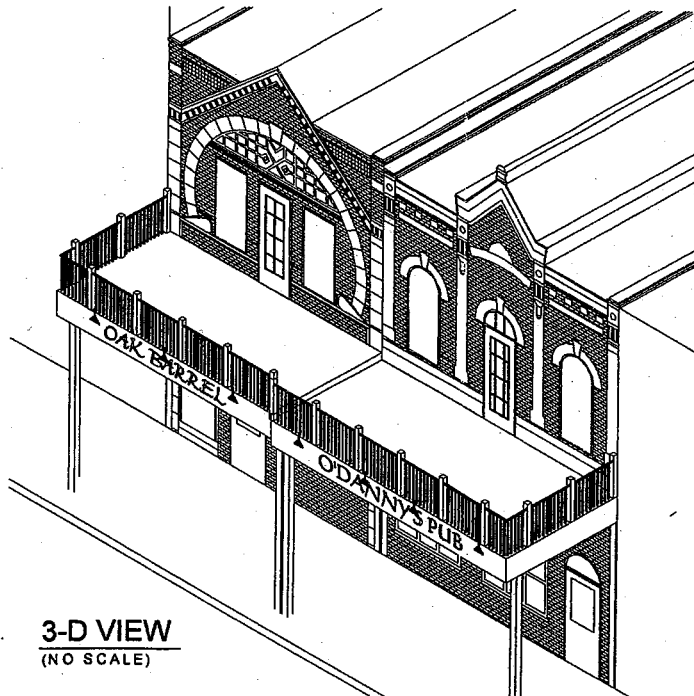

3-D VIEW
 (NO SCALE)

Jendusa Engineering Associates, Inc.
 4615 Vettelson Rd.
 Hartland, WI 53029
 Professional Design Services for Architects and Builders
 Ph. 262.369.0700
 Email jfjendusa@wi.rr.com
 Fax 262.369.7740

**OAK BARREL &
 O'DANNY'S PUB
 BALCONY ADDITION**

Sheet Title: **ELEVATION,
 PLAN,
 SECTION**

Project #: **0332**

Revisions:

Drawn: **TK**

Date: **4/9/03**

Drawing Scale: **1/4" = 1'-0"**

Sheet #: **A-1**