


EXHIBIT C

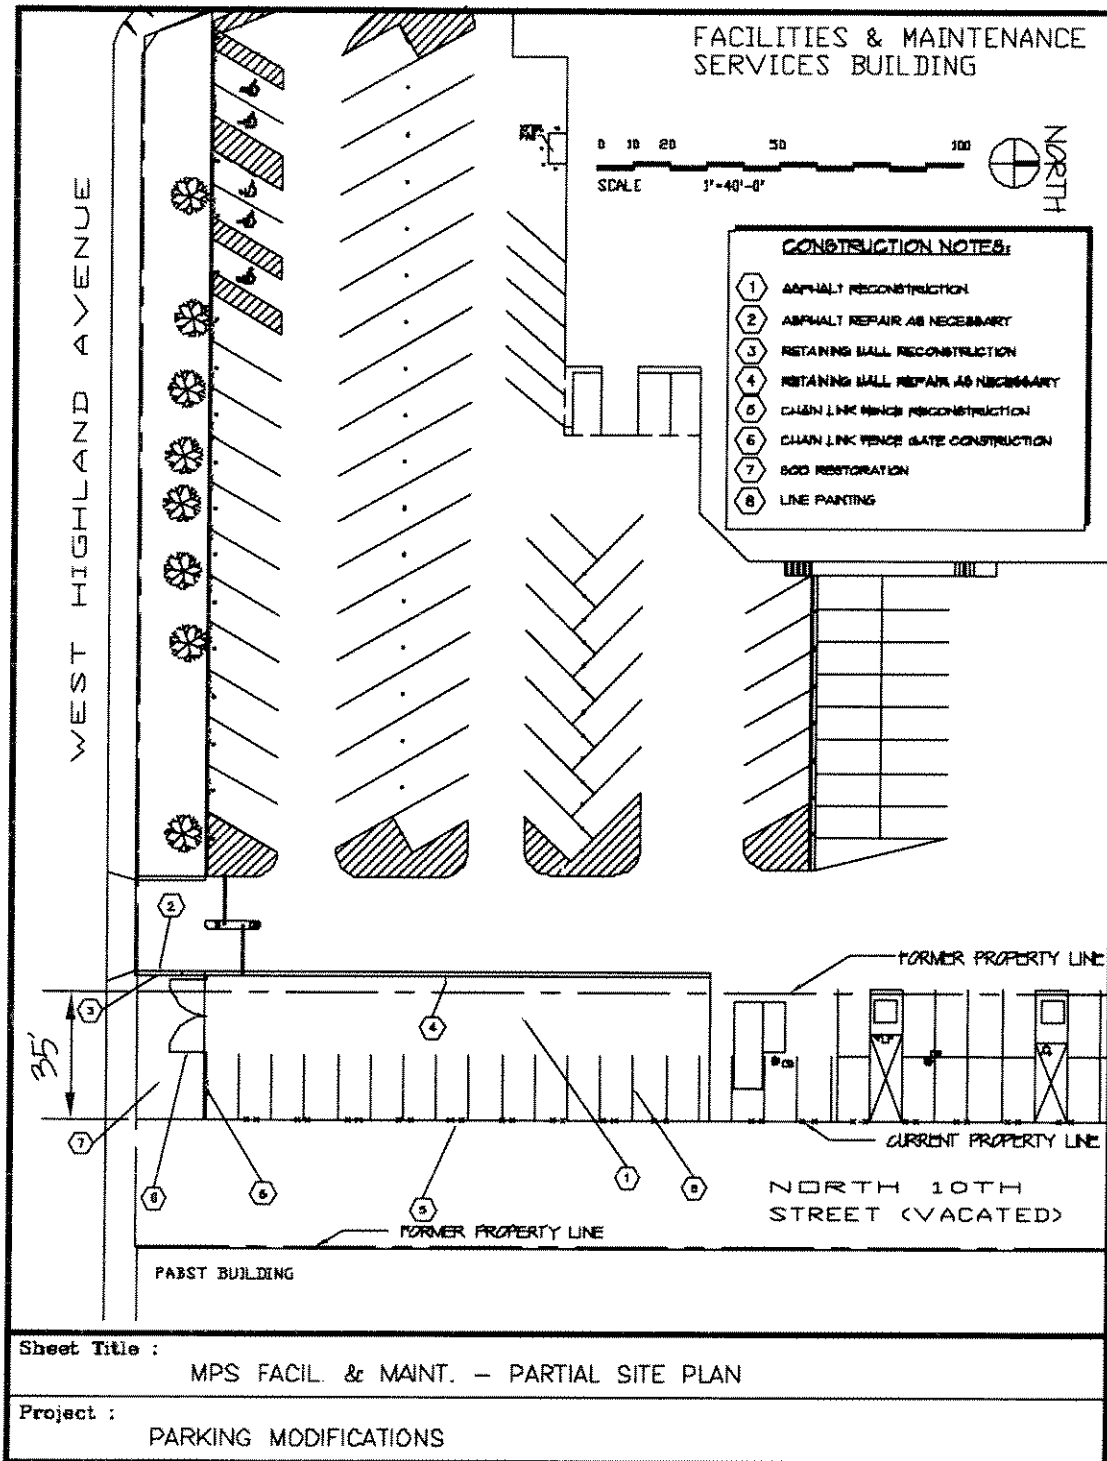

Sheet Title : MPS FACIL. & MAINT. - PARTIAL SITE PLAN

Project : PARKING MODIFICATIONS

EXC