


1 ROOF PLAN  
SCALE : 1 / 4" = 1'-0"  
NORTH

PROPOSED ROOF PLAN


PROJECT TITLE  
PROPOSED REMODELING  
BRADY STREET  
MILWAUKEE, WISCONSIN

DATE:  
3/27/2018  
REVISION DATE:  
JOB NO.:  
2018014.00  
DRAWN BY:  
TEV

A2-00

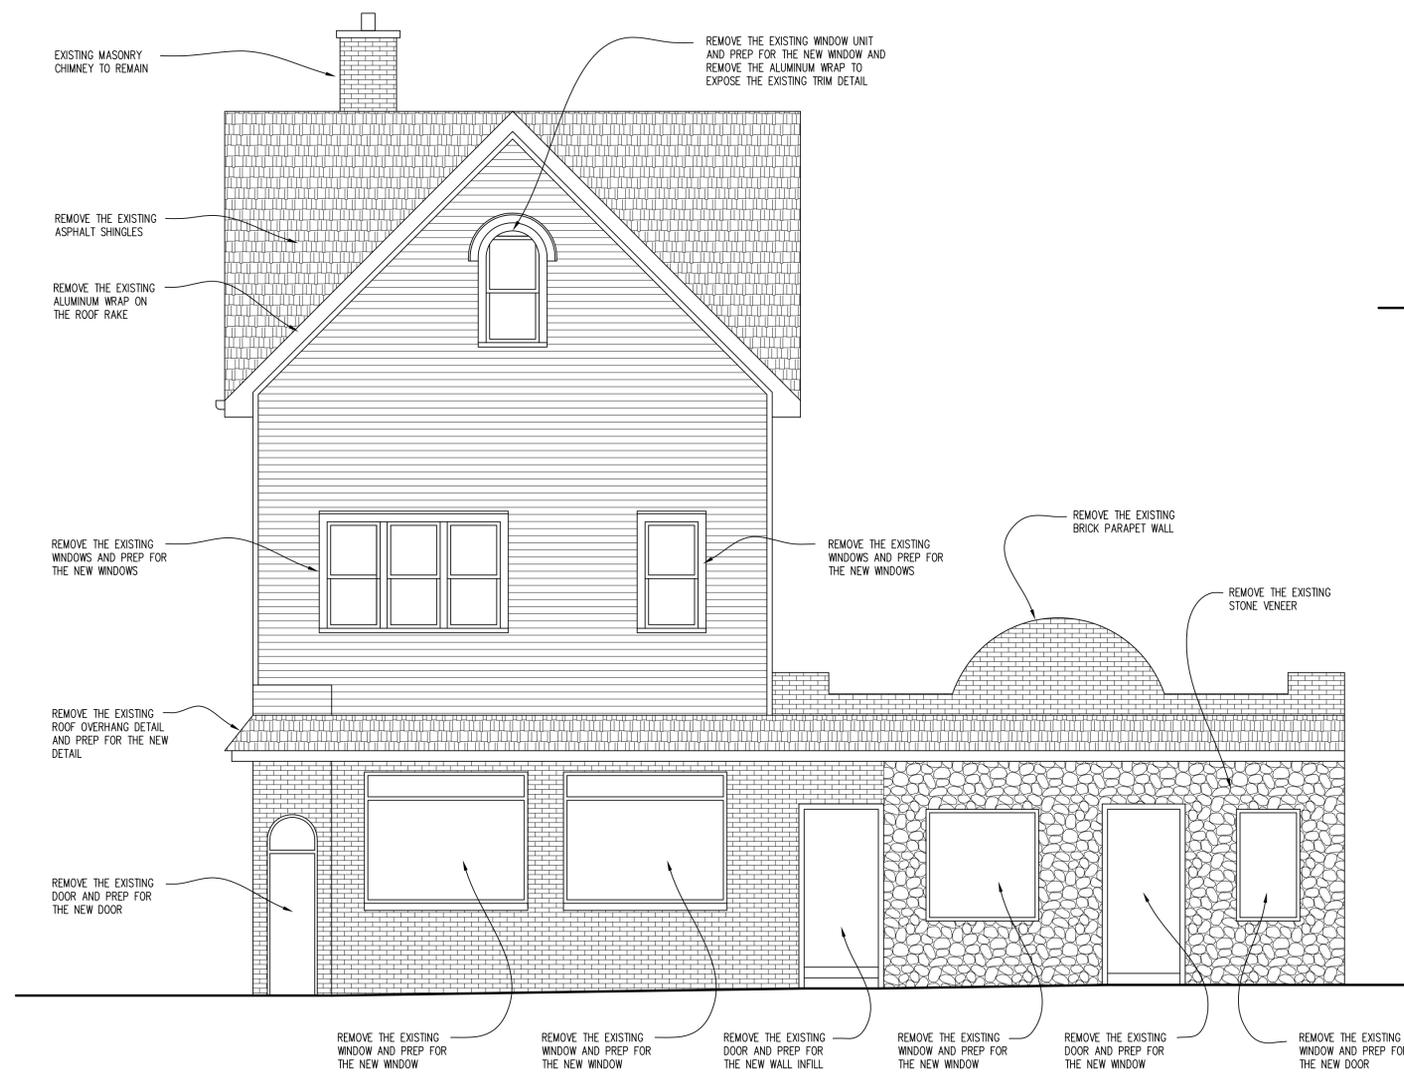

EXISTING WEST ELEVATION  
SCALE: 1/4" = 1'-0"

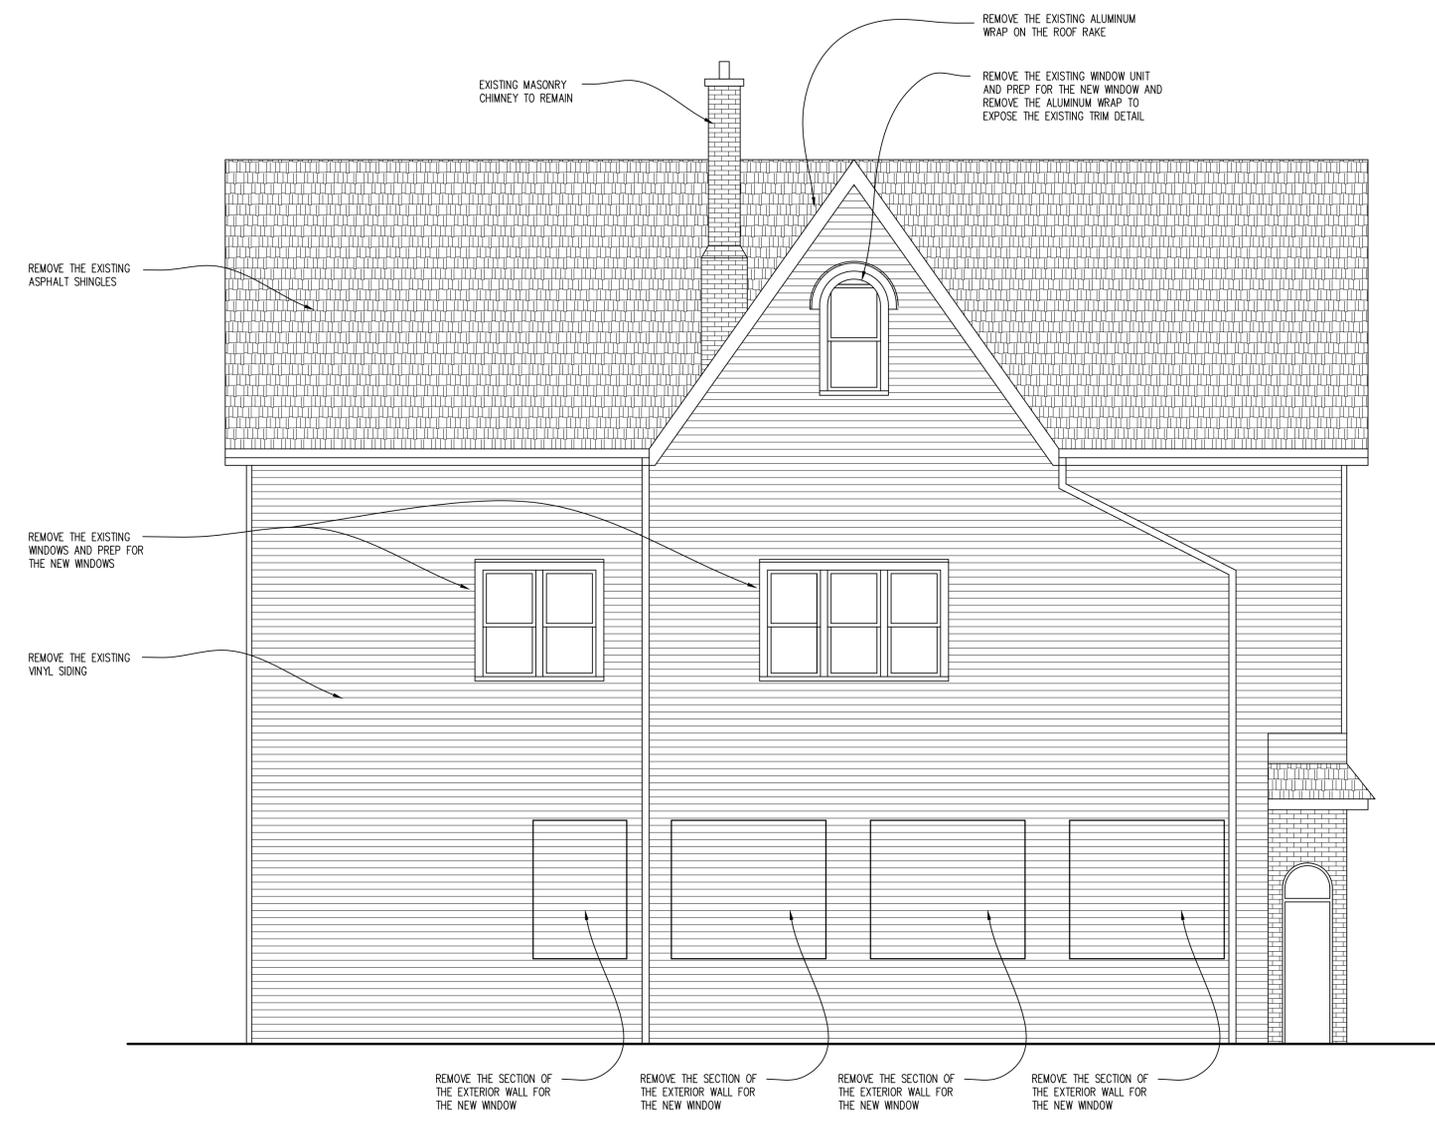

EXISTING NORTH ELEVATION  
SCALE: 1/4" = 1'-0"


PROPOSED EXTERIOR ELEVATIONS

PROJECT TITLE  
PROPOSED REMODELING  
BRADY STREET  
MILWAUKEE, WISCONSIN

DATE:  
3/27/2018  
REVISION DATE:

JOB NO.:  
2018014.00  
DRAWN BY:  
TEV

A3-01

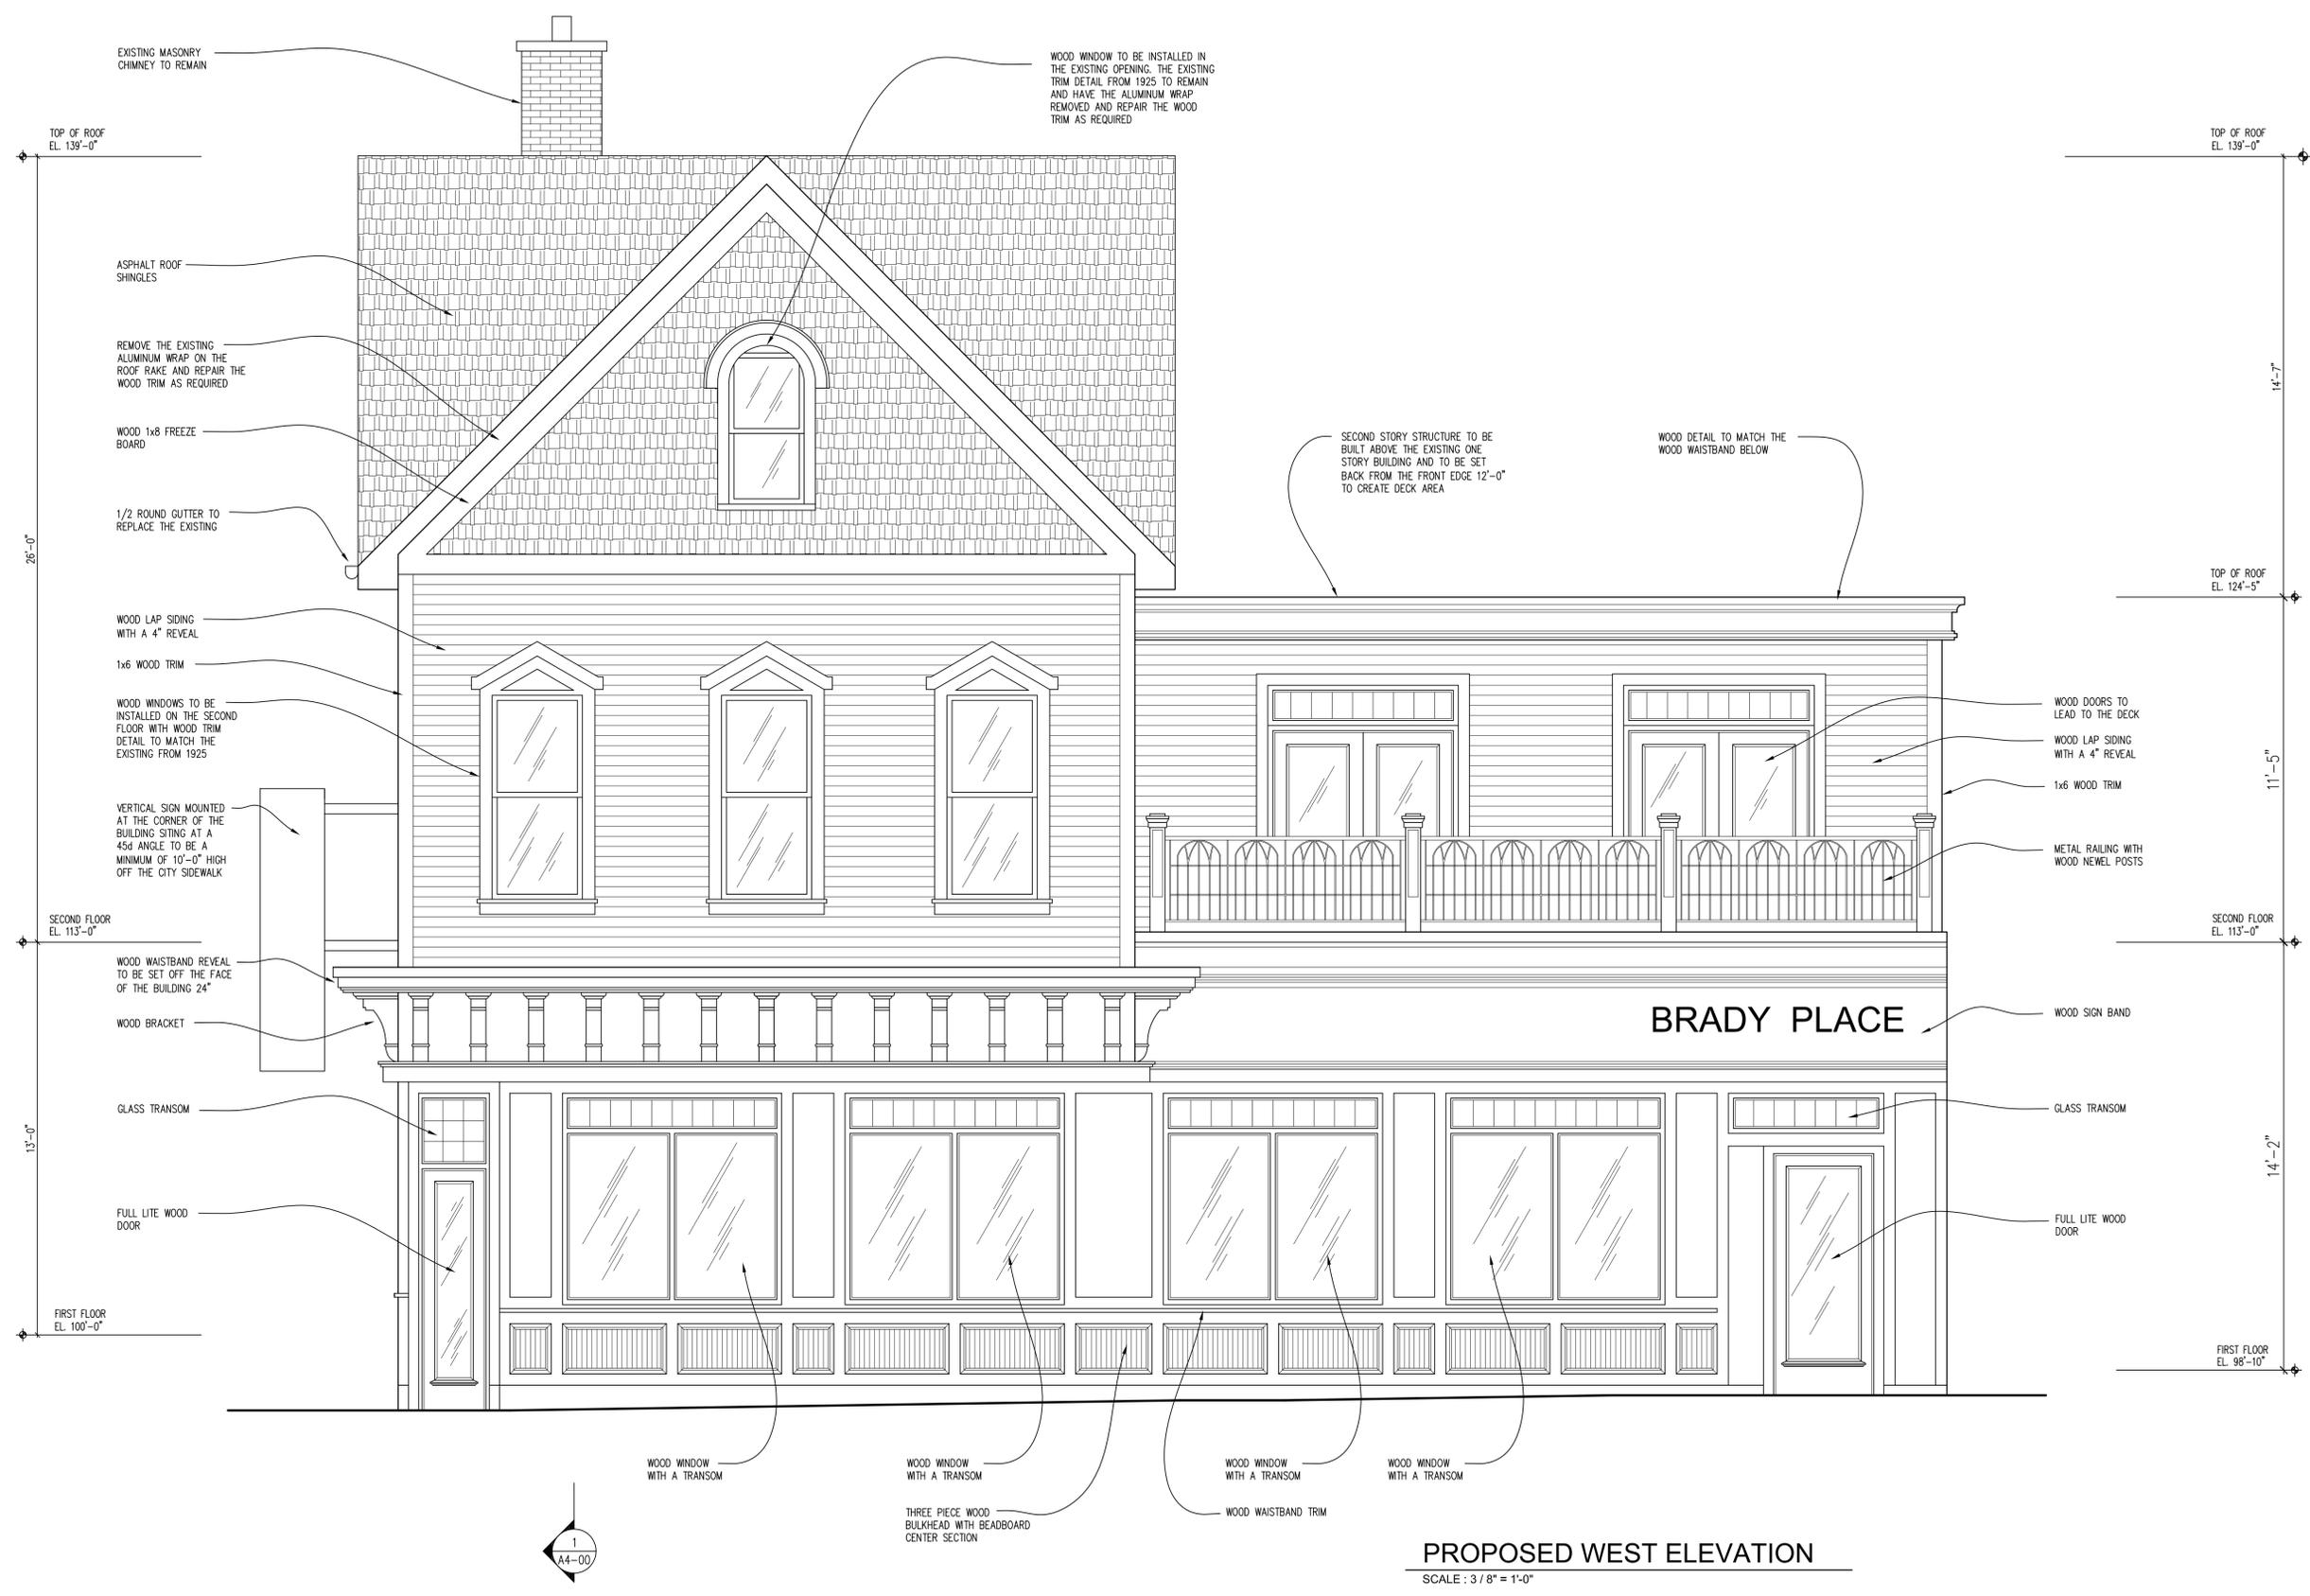



**PROPOSED NORTH ELEVATION**  
SCALE: 3/8" = 1'-0"


PROPOSED EXTERIOR ELEVATIONS

PROJECT TITLE  
PROPOSED REMODELING  
BRADY STREET  
MILWAUKEE, WISCONSIN


DATE:  
3/27/2018  
REVISION DATE:

JOB NO.:  
2018014.00  
DRAWN BY:  
TEV


A3-02

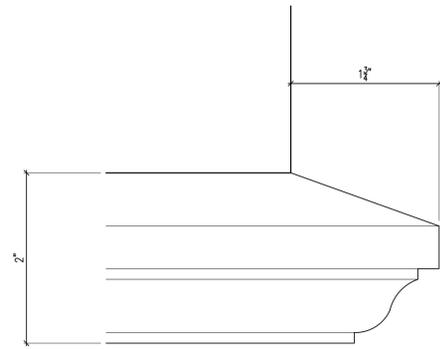


**5 DOOR MOLDING**  
SCALE: 1" = 1'

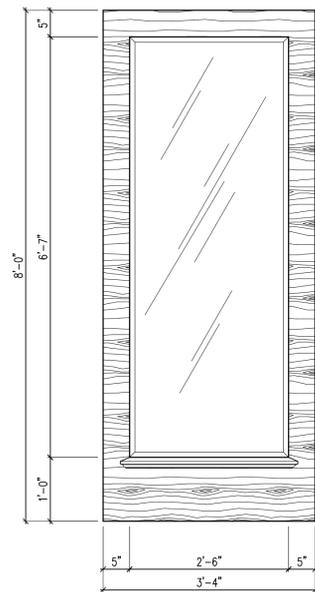


**4 TYPICAL WOOD DOOR**  
SCALE: 3/4" = 1'-0"

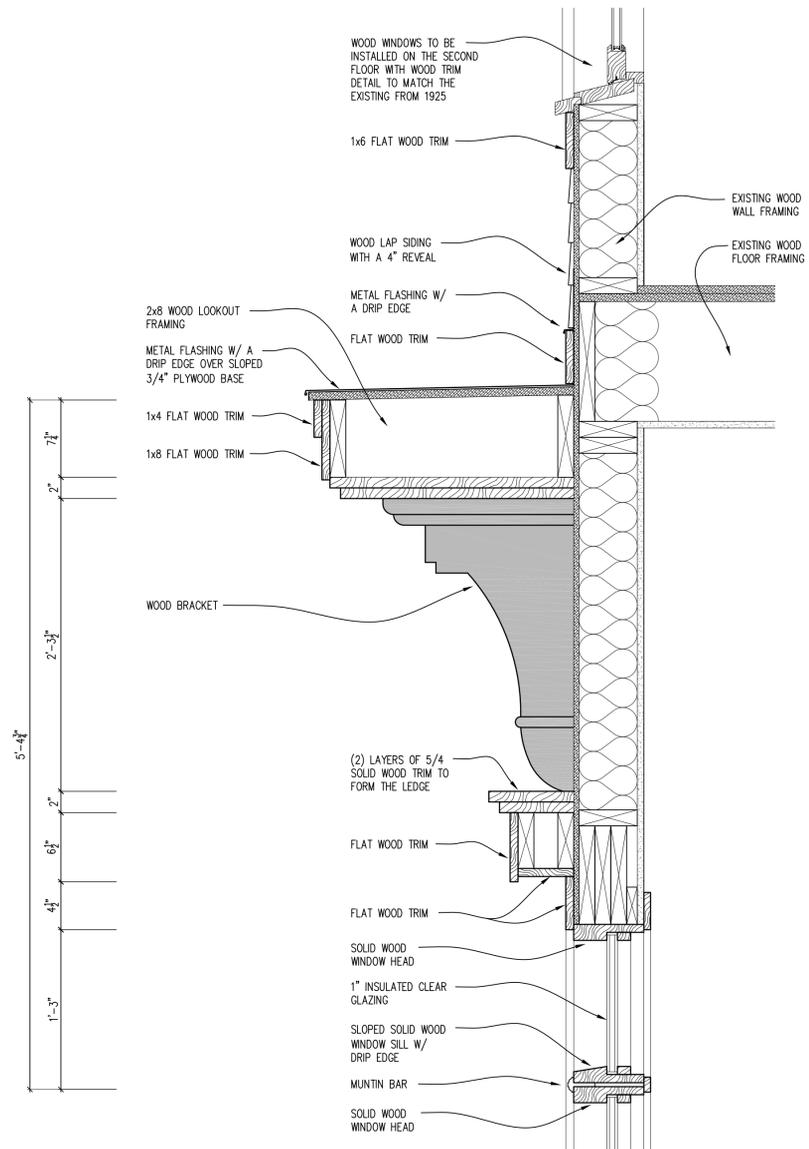

**2 CROSS SECTION**  
SCALE: 1 1/2" = 1'-0"

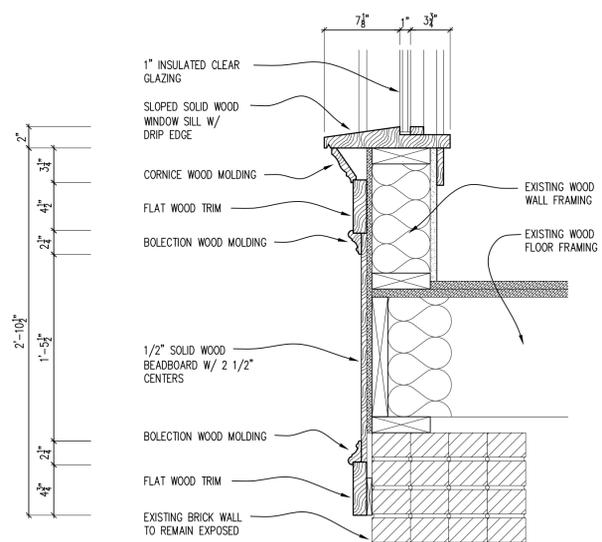

**3 CROSS SECTION**  
SCALE: 1 1/2" = 1'-0"

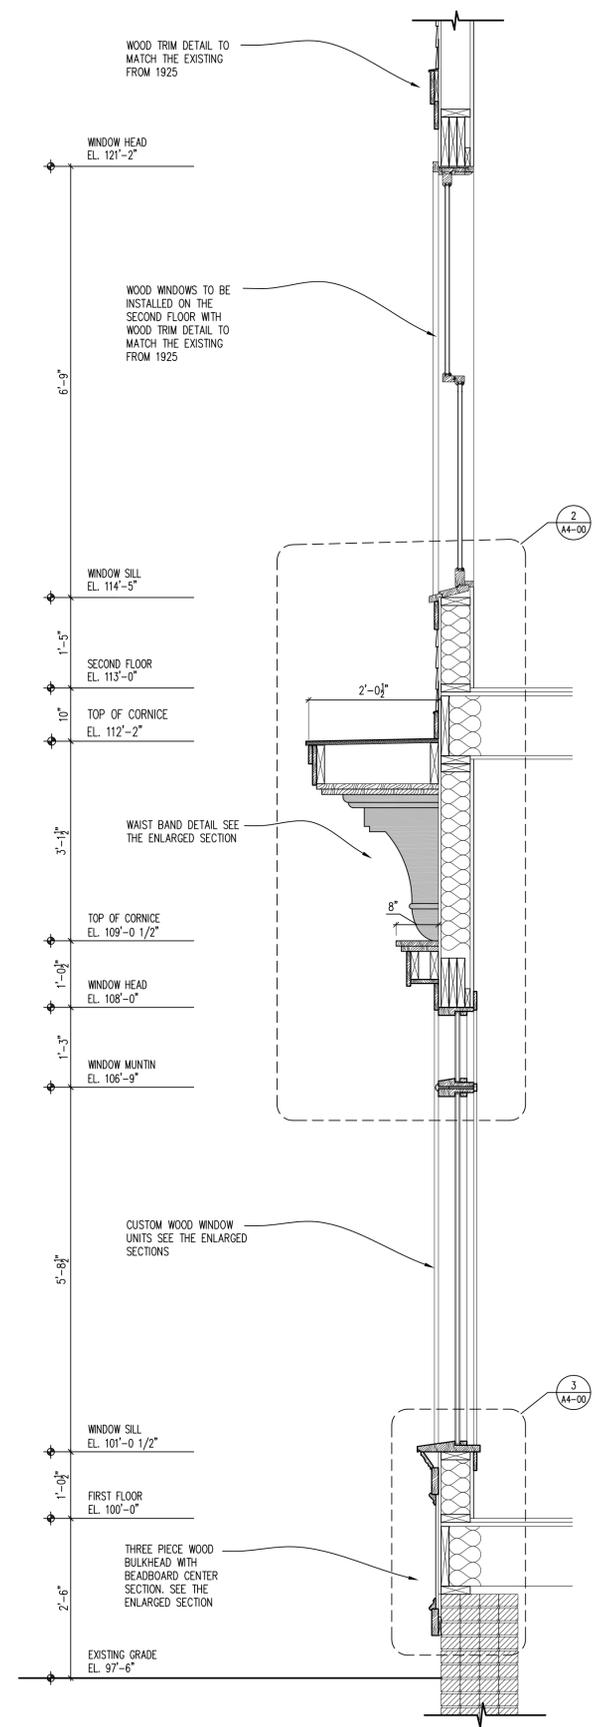

**1 CROSS SECTION**  
SCALE: 3/4" = 1'-0"