


- INDICATES PEDESTRIAN ACCESS
- INDICATES MATERIAL HOIST LOCATION
- INDICATES STAIR TOWER LOCATION
- INDICATES VEHICULAR TRAFFIC

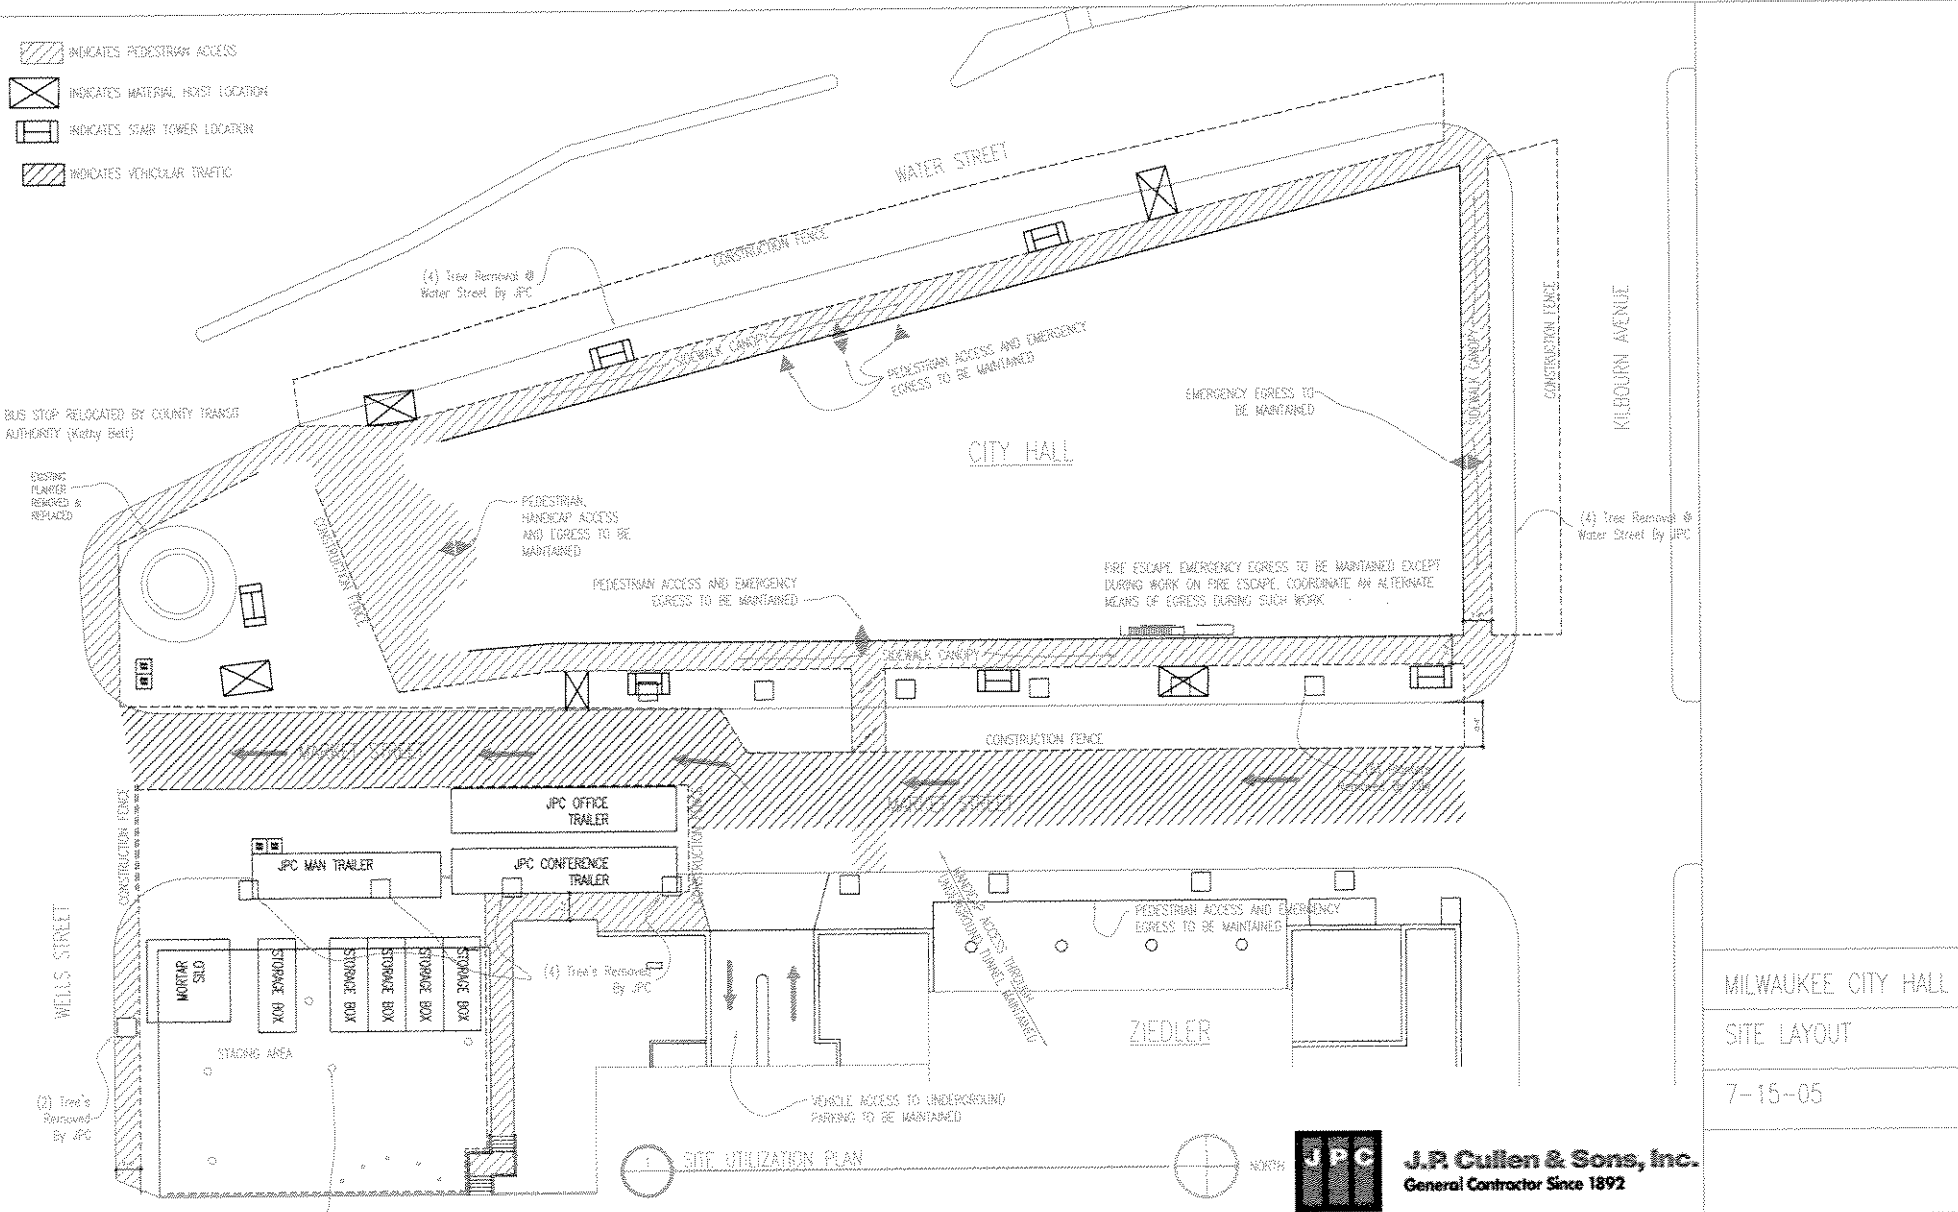




MILWAUKEE CITY HALL


SITE LAYOUT

7-15-05




J.P. Cullen & Sons, Inc.
 General Contractor Since 1892

 
-  INDICATES PEDESTRIAN ACCESS
-  INDICATES MATERIAL HOIST LOCATION
-  INDICATES STAIR TOWER LOCATION

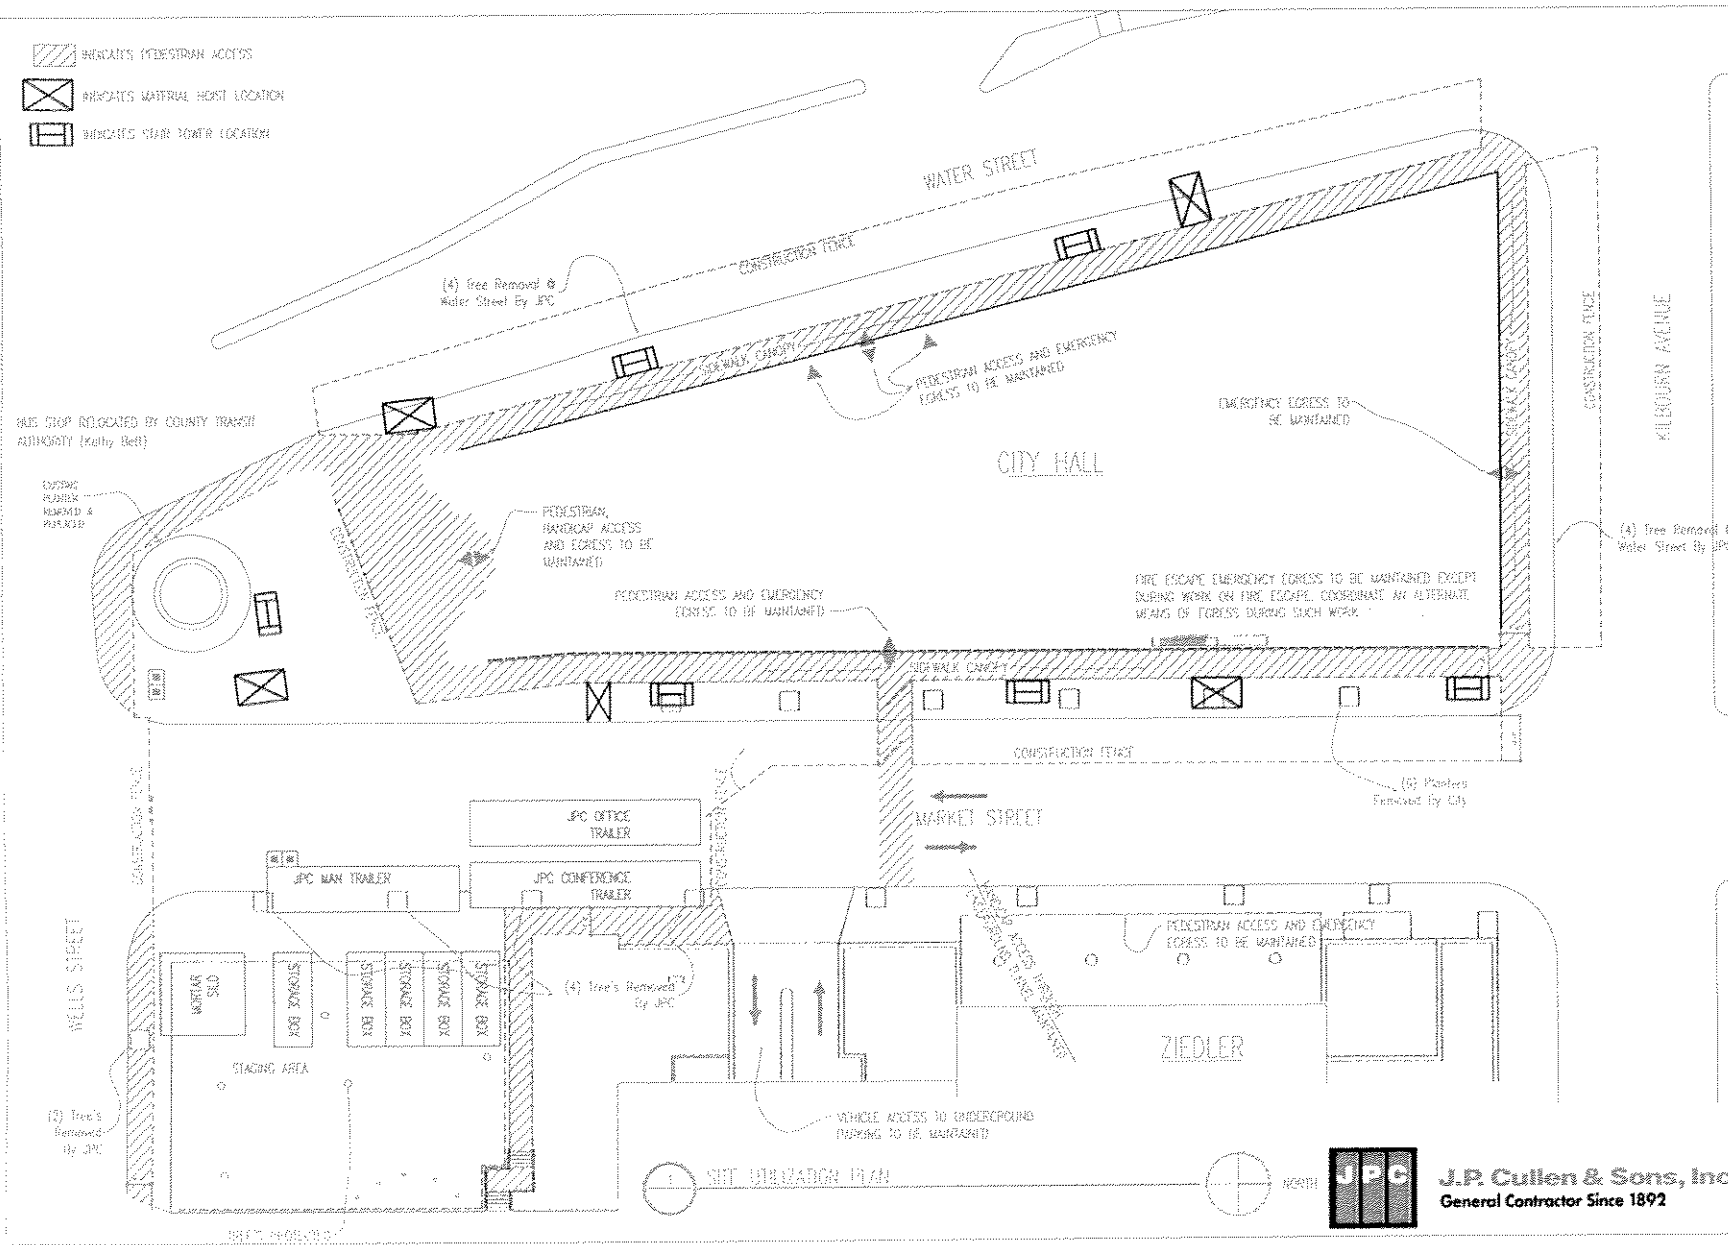

MILWAUKEE CITY HALL
 SITE LAYOUT
 7-6-05

JPC
J.P. Cullen & Sons, Inc.
 General Contractor Since 1892

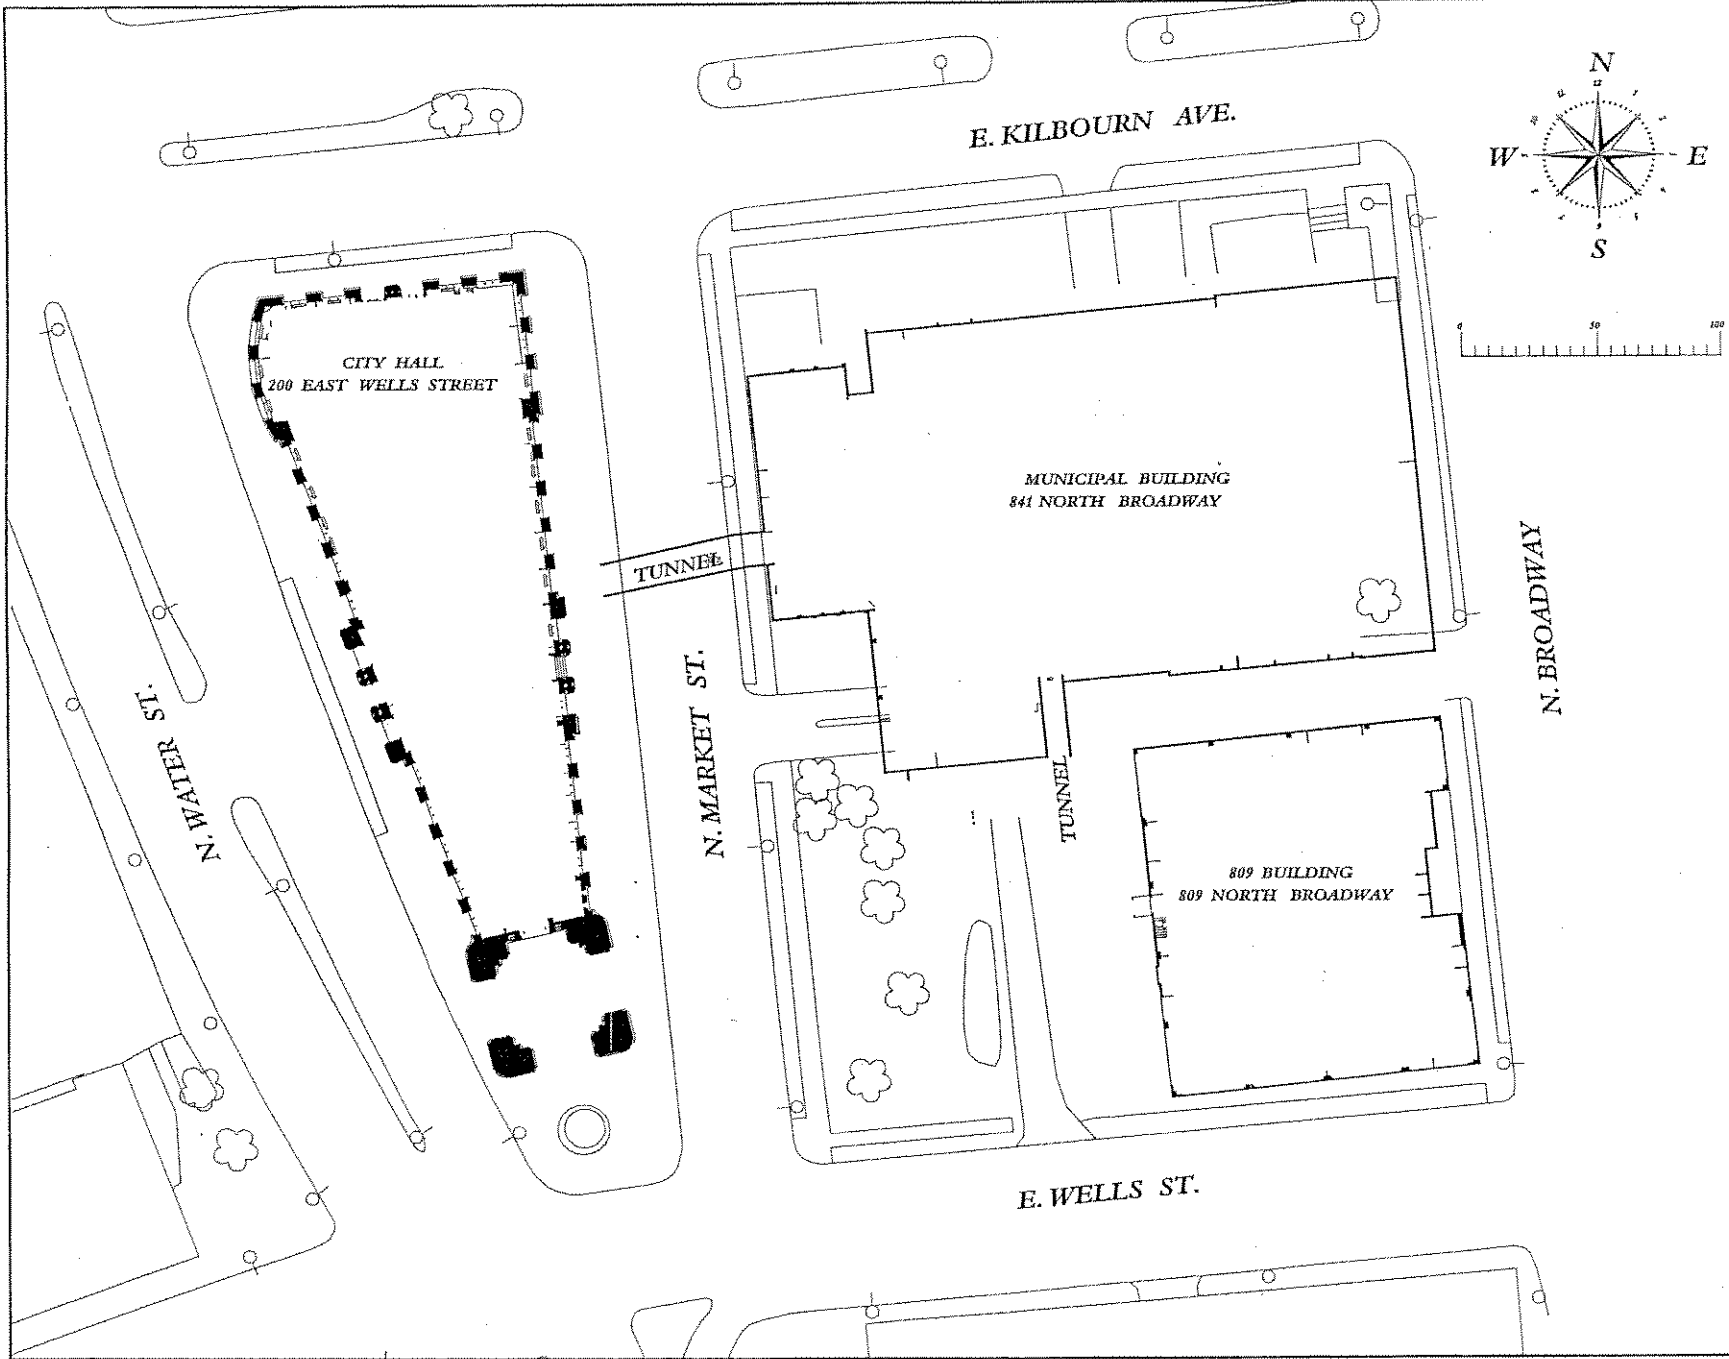


 City of Milwaukee
 Department of Public Works
 Buildings & Fleet Services

CITY HALL COMPLEX
 SITE PLAN

REVISIONS

DESIGNED BY

DRAWN BY
DRS

CHECKED BY

DATE	SCALE
APRIL, 98	1" = 20' 0"
JOB NUMBER	

SHEET NUMBER

1

OF

1