


REVISED Demolition Conditions

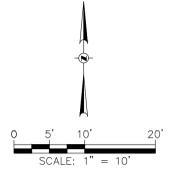

LEGEND

- CONCRETE SIDEWALK REMOVAL
- SAWCUT
- TREE AND BOLLARD REMOVAL
- INLET PROTECTION
- CURB REMOVAL

GENERAL NOTES

- SEE SHEET C900.1 FOR GENERAL NOTES.

REMOVAL NOTES

- SEE SHEET C900.1 FOR REMOVAL NOTES.

EROSION CONTROL NOTES

- SEE SHEET C900.1 FOR EROSION CONTROL NOTES.



RAMLOW / STEIN
ARCHITECTURE + INTERIORS

322 East Michigan Street
Milwaukee, WI 53202
414.271.8999
www.ramlowstein.com




© RAMLOW/STEIN, INC.
ALL RIGHTS RESERVED
OWNERSHIP OF DOCUMENTS

This document, and the ideas and designs incorporated herein, as an instrument of professional service, is the sole property of Ramlow/Stein, Inc., and is not to be used in whole or in part for any other project or purpose without the expressed written authorization of Ramlow/Stein, Inc.

REVISIONS

No.	Date	Description
A	04/11/2025	Phase 3 Bid Documents
B	04/25/2025	Phase 3 ADD01
C	05/14/2025	Phase 3 ADD03

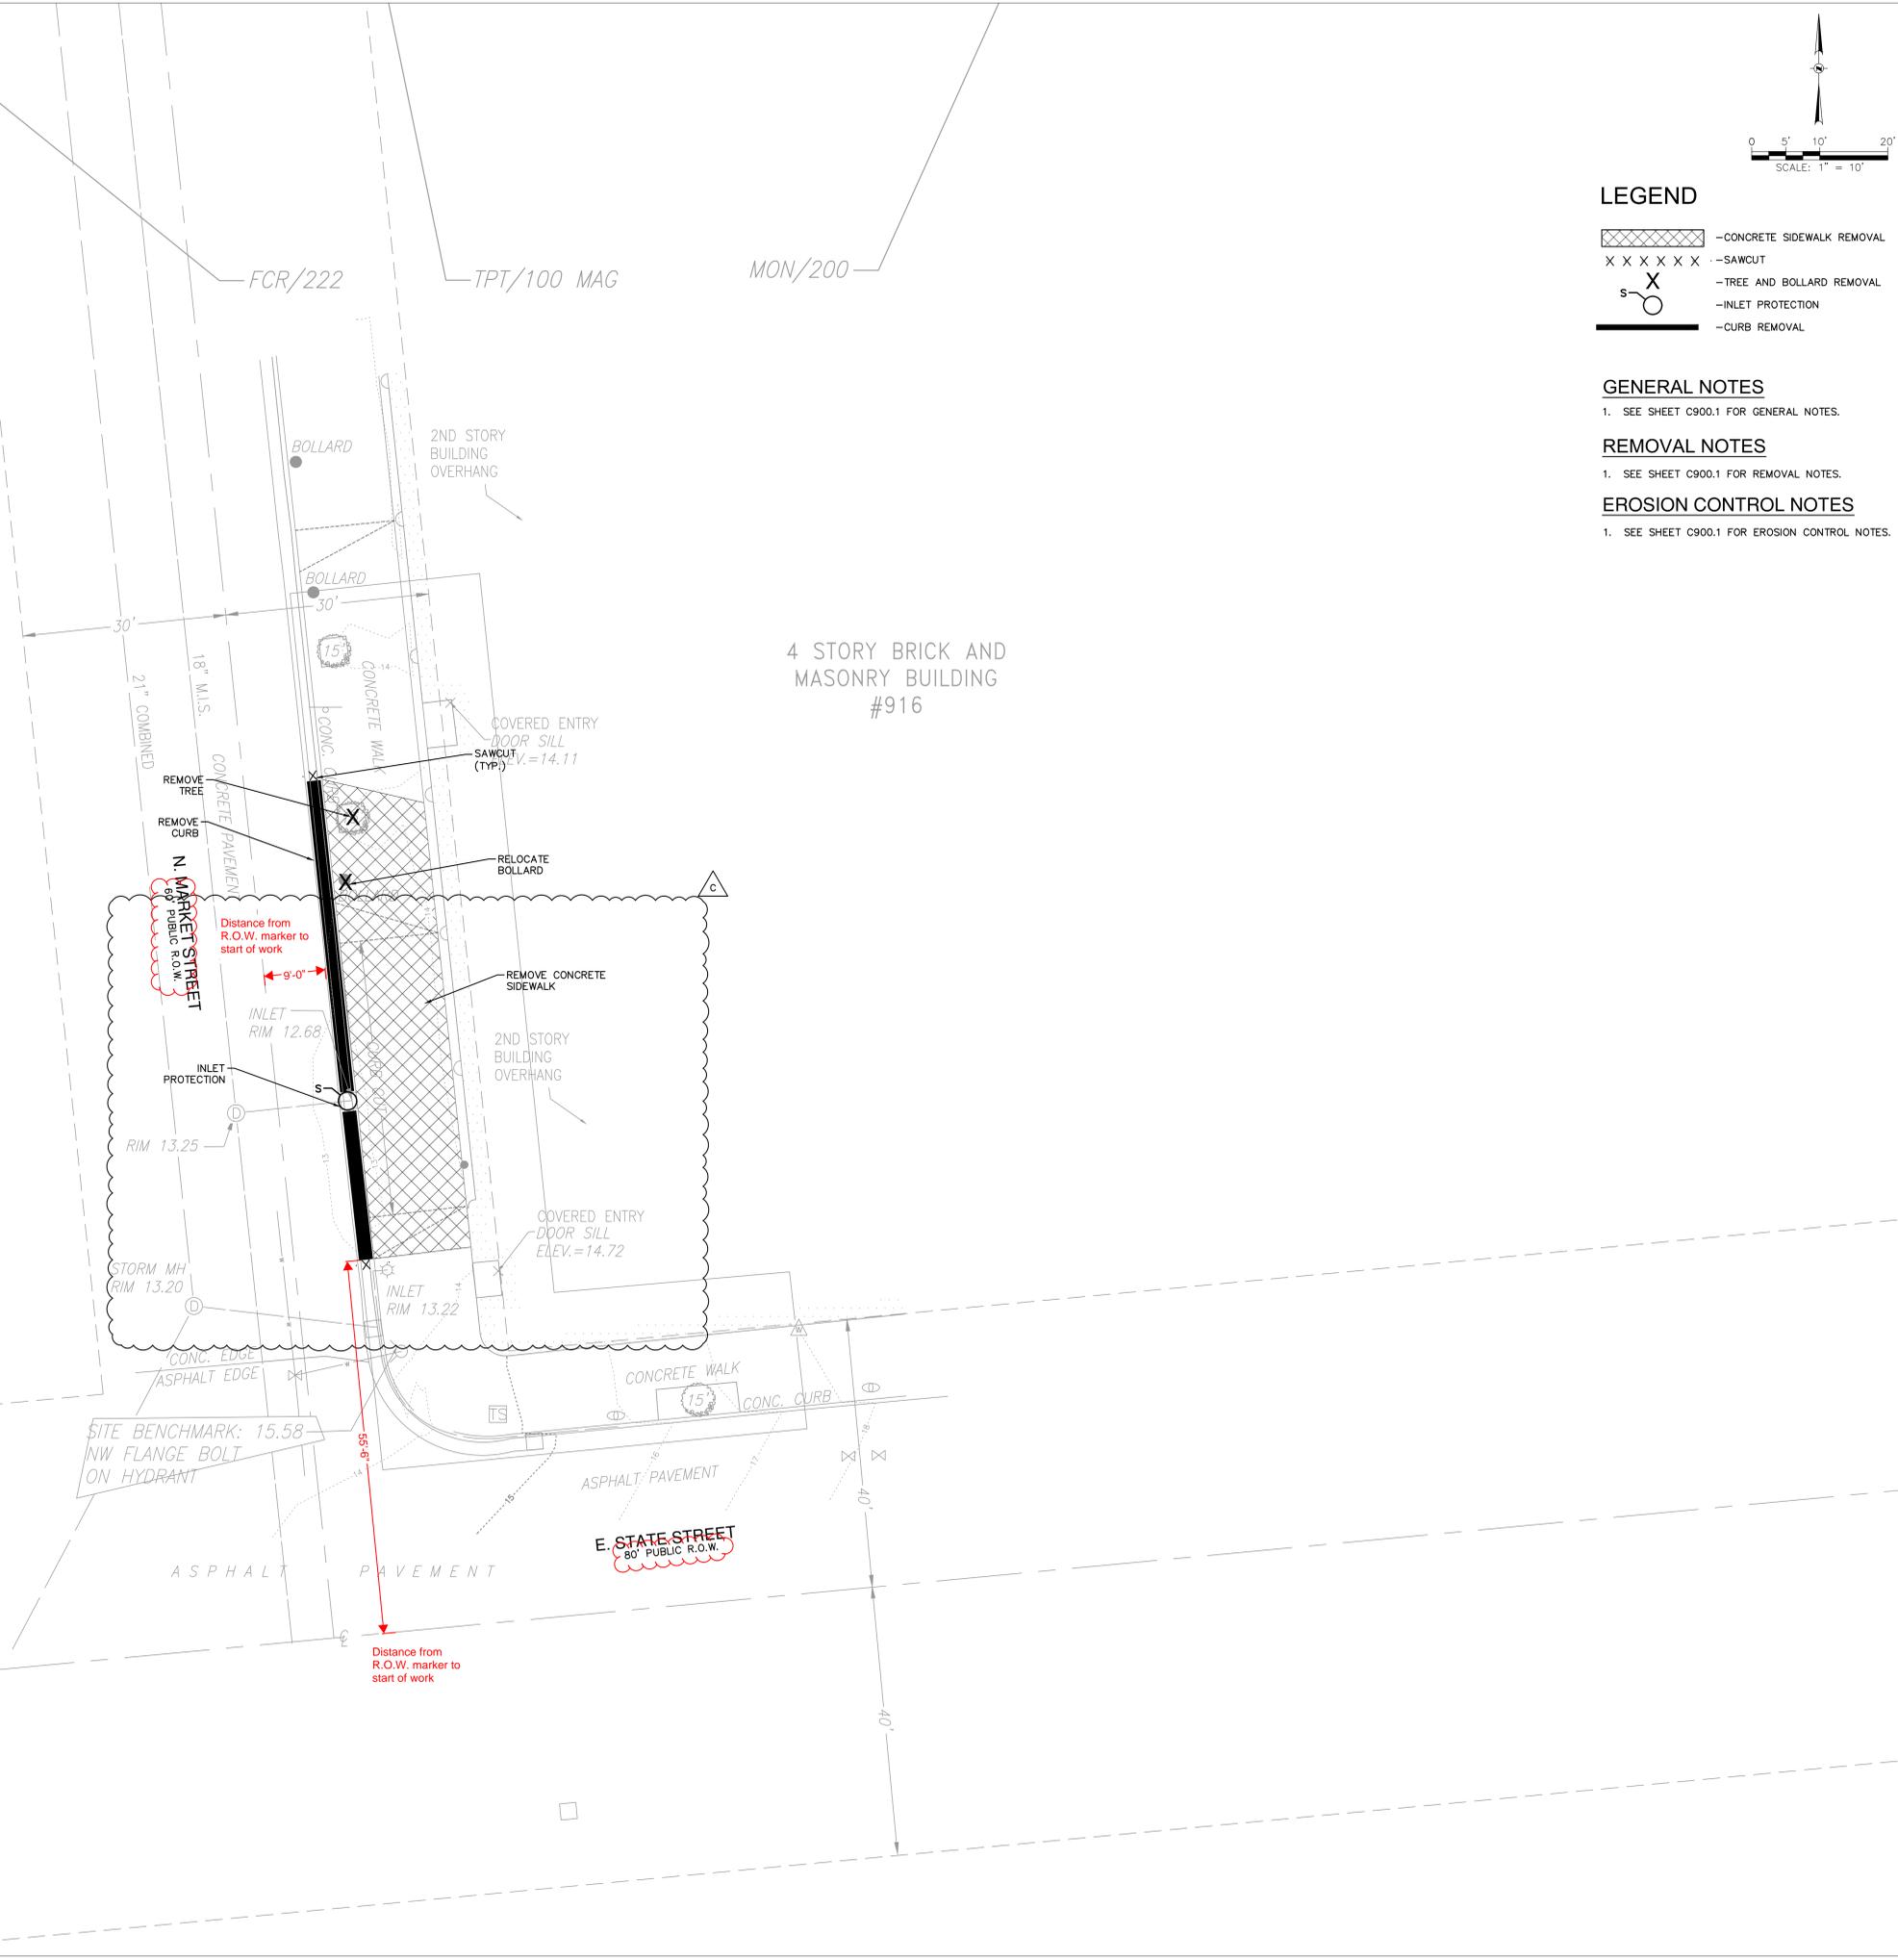

14 May 2025 2:16:31 PM X:\M\2024\20240296\Design\Civil\00 Campus Center Demo & EC Plan_0296.dwg

NOTICE:
In accordance with Wisconsin statute 182.0175, damage to transmission facilities, excavator shall be solely responsible to provide advance notice to the designated "ONE CALL SYSTEM" not less than three working days prior to commencement of any excavation required to perform work contained on this drawing, and further, excavator shall comply with all other requirements of this statute relative to excavator's work.

DISCLAIMER:
The underground utilities shown have been located from field survey information and existing drawings. GRAEF makes no guarantee that the underground utilities shown comprise all such utilities in the area, either in service or abandoned. GRAEF further does not warrant that the underground utilities shown are in the exact location indicated. GRAEF has not physically located the underground utilities.

PROJECT
MSOE EIC - CAMPUS CENTER RENOVATIONS

MILWAUKEE SCHOOL OF ENGINEERING

SHEET
DEMOLITION AND EROSION CONTROL PLAN


DATE
04/11/2025

PROJECT NO.
22-129

SHEET NO.

C200.1

REVISED Proposed Conditions

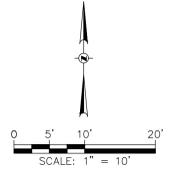

R/S

RAMLOW/STEIN
ARCHITECTURE + INTERIORS

322 East Michigan Street
Milwaukee, WI 53202
414.271.8899
www.ramlowstein.com

GRAEF

© RAMLOW/STEIN, INC.
ALL RIGHTS RESERVED
OWNERSHIP OF DOCUMENTS

This document, and the ideas and designs incorporated herein, as an instrument of professional service, is the sole property of Ramlow/Stein, Inc., and is not to be used in whole or in part for any other project or purpose without the expressed written authorization of Ramlow/Stein, Inc.

REVISIONS	
No.	Description
A	04/11/2025 Phase 3 Bid Documents
B	04/25/2025 Phase 3 ADD01
C	05/14/2025 Phase 3 ADD03

LEGEND

-100..... -EXISTING CONTOUR
- 100———— -PROPOSED CONTOUR
- [Pattern] -PROPOSED CONCRETE SIDEWALK
- [Pattern] -FLUSH CONCRETE CURB AND GUTTER
- (CT) -CURB TAPER
- [13.00] + -TOP OF CURB GRADE
- [13.00] - -CURB FLANGE GRADE
- [13.00] - -MATCH EXISTING
- [13.00] - -SPOT GRADE

GENERAL NOTES


- SEE SHEET C900.1 FOR GENERAL NOTES.

LAYOUT NOTES

- SEE SHEET C900.1 FOR LAYOUT NOTES.

GRADING NOTES

- SEE SHEET C900.1 FOR GRADING NOTES.

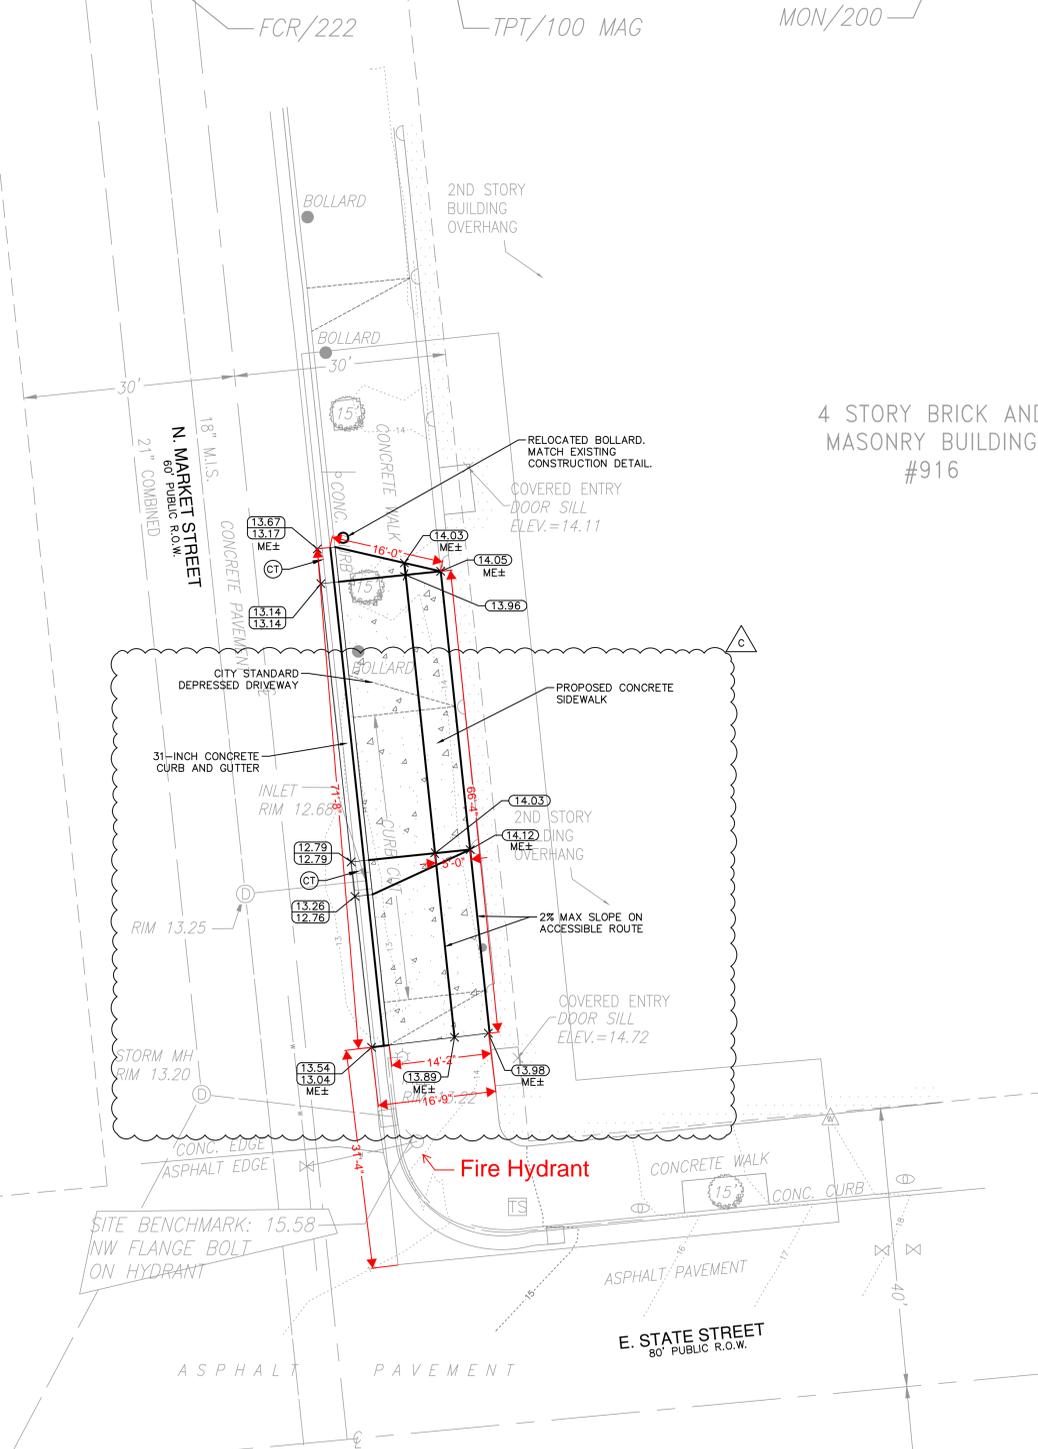

4 STORY BRICK AND MASONRY BUILDING #916

14 May 2025 3:57:43 PM X:\M\2024\20240296\Design\Civil\00 Campus Center Layout & Grading Plan_0296.dwg

NOTICE:
In accordance with Wisconsin statute 182.0175, damage to transmission facilities, excavator shall be solely responsible to provide advance notice to the designated "ONE CALL SYSTEM" not less than three working days prior to commencement of any excavation required to perform work contained on this drawing, and further, excavator shall comply with all other requirements of this statute relative to excavator's work.

DISCLAIMER:
The underground utilities shown have been located from field survey information and existing drawings. GRAEF makes no guarantee that the underground utilities shown comprise all such utilities in the area, either in service or abandoned. GRAEF further does not warrant that the underground utilities shown are in the exact location indicated. GRAEF has not physically located the underground utilities.

PROJECT
MSOE EIC - CAMPUS CENTER RENOVATIONS

MILWAUKEE SCHOOL OF ENGINEERING


SHEET
LAYOUT AND GRADING PLAN

DATE
04/11/2025

PROJECT NO.
22-129

SHEET NO.

C300.1

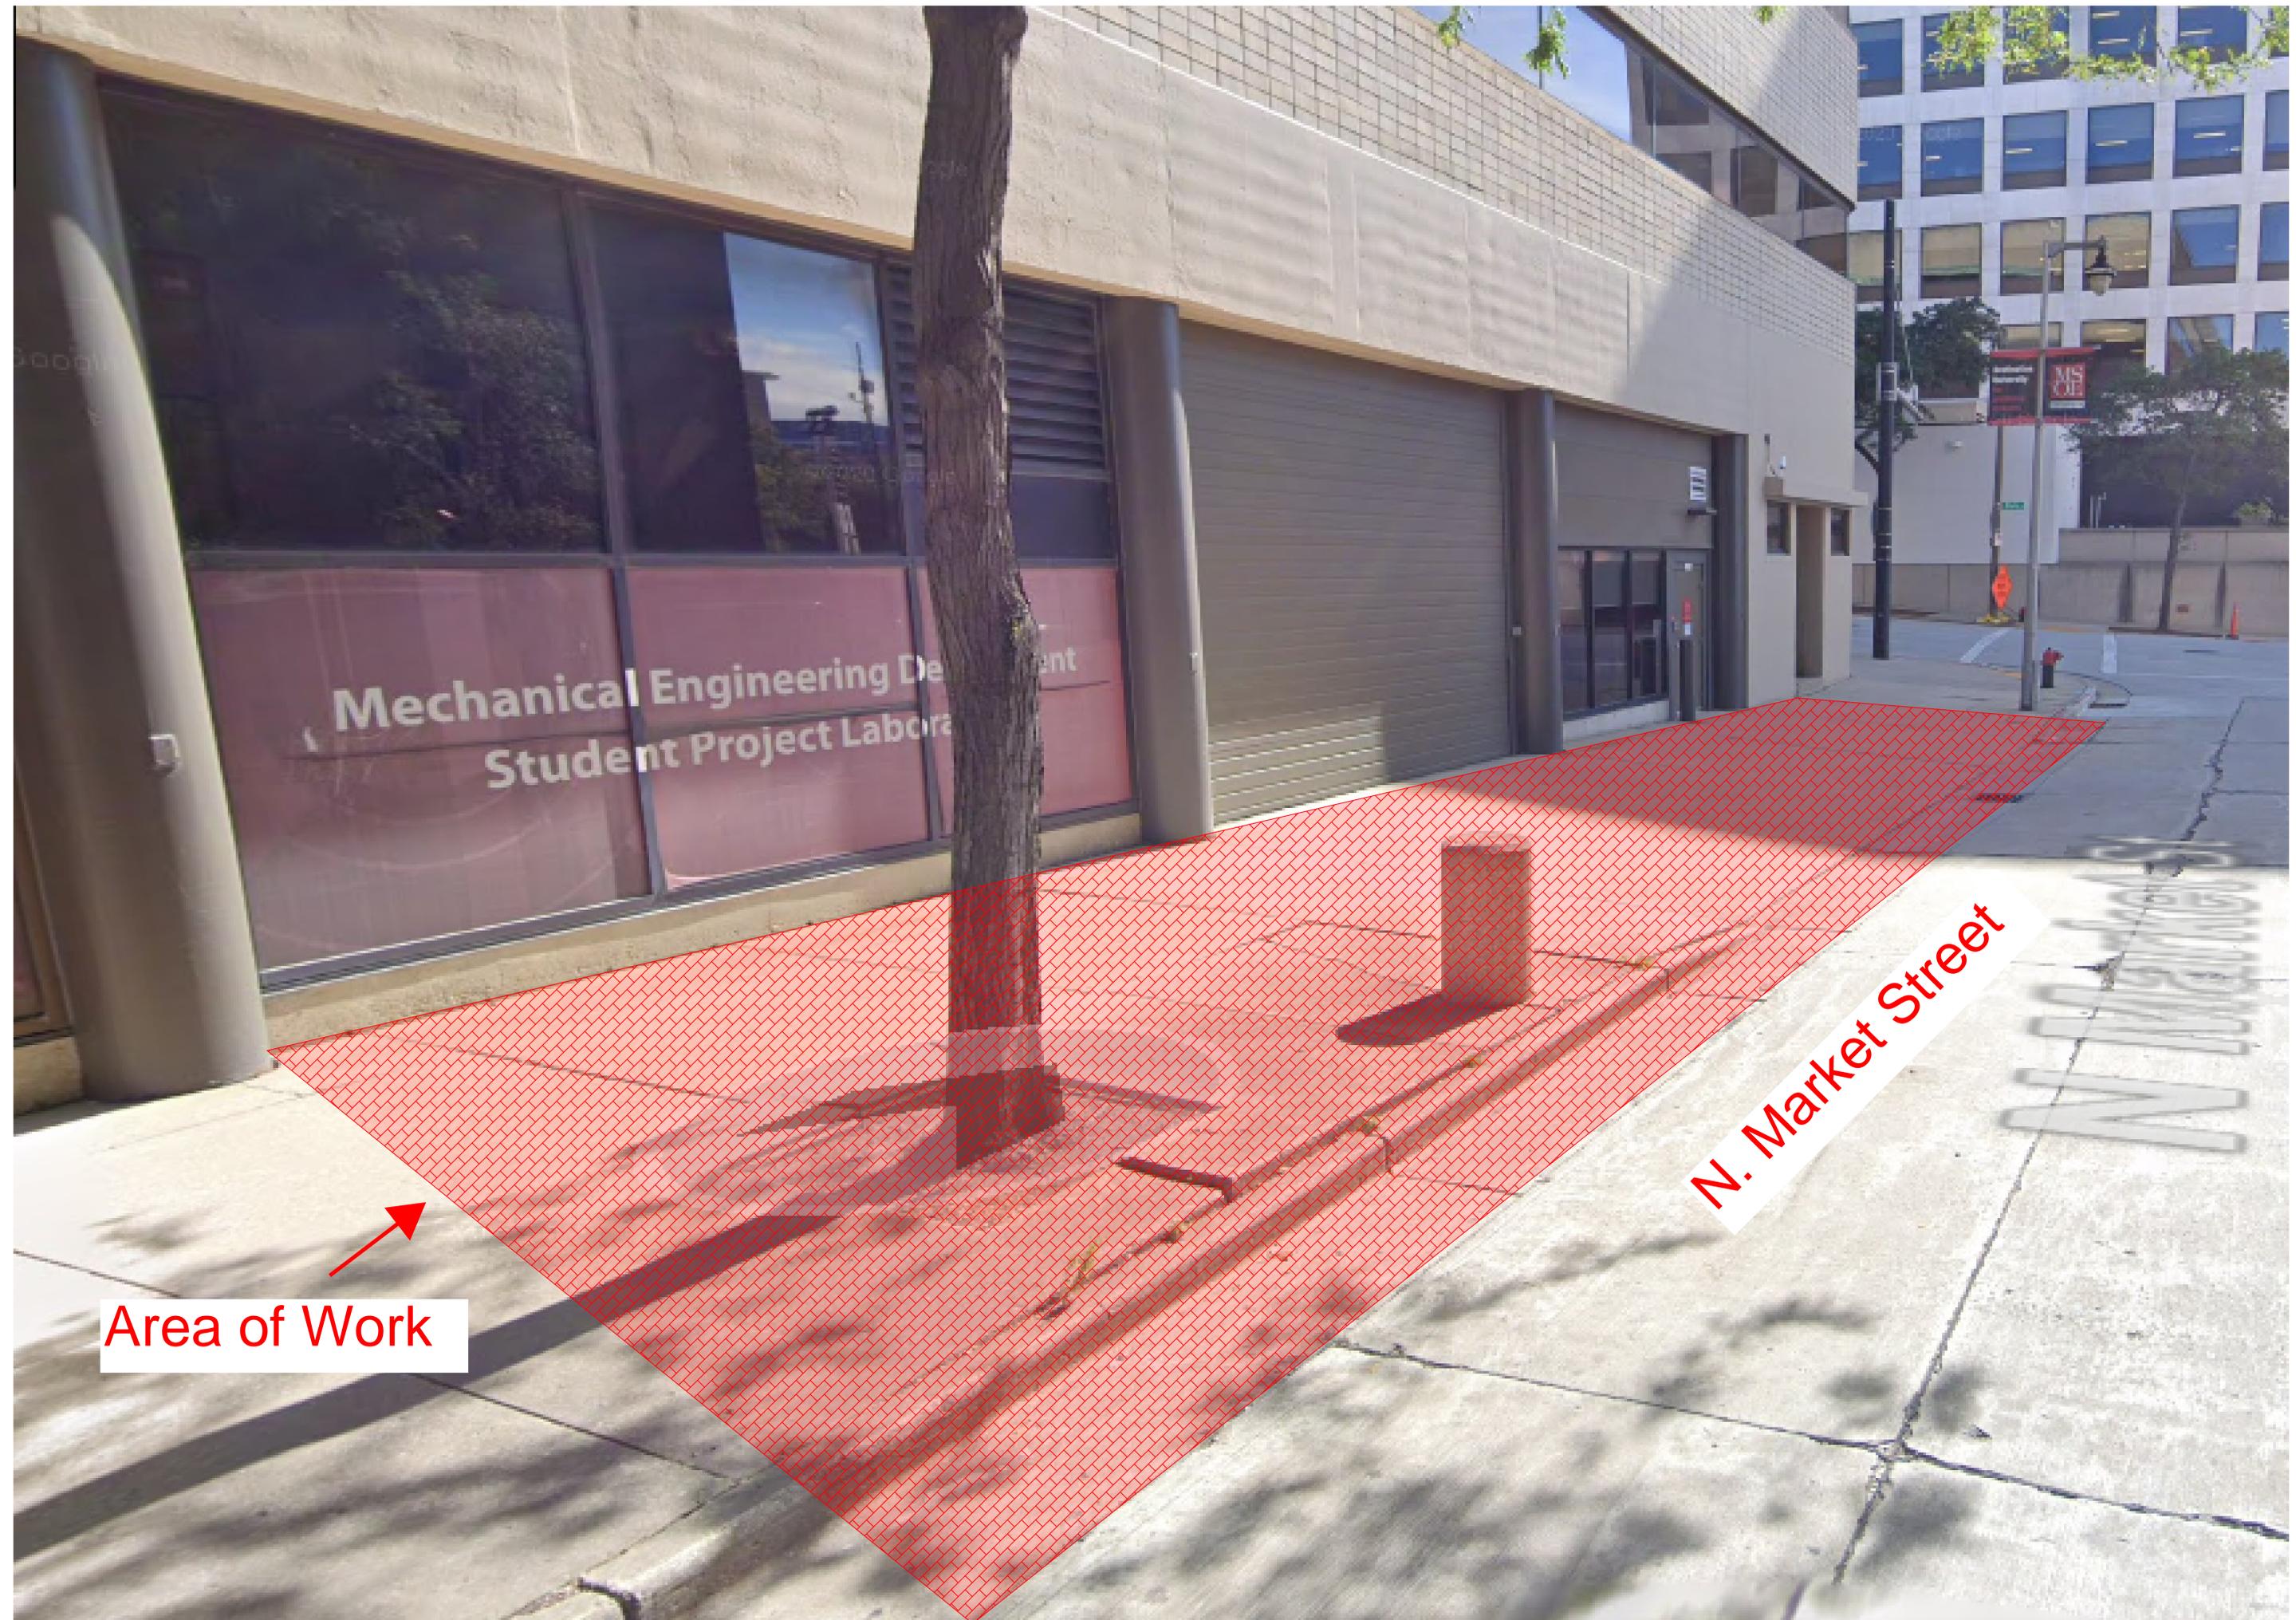

Area of Work

N. Market Street



*Note: Construction worker's personal vehicles to be parked at meter parking spots or within private parking lots

Excavator and dump truck work on East side of N. Market Street. Traffic barrels placed to block off work zone while keeping traffic lanes open to public. Temporary fencing on sidewalk to prevent pedestrian traffic into work site.

Area of Work

