


General Sign Specifications

<input type="checkbox"/> Interior	<input checked="" type="checkbox"/> Exterior
<input type="checkbox"/> Single Faced	<input checked="" type="checkbox"/> Double Faced
<input type="checkbox"/> Non-Illuminated	<input checked="" type="checkbox"/> Illuminated
_____ Volts _____ Amps(+/-)	
Location _____	
Windload _____	




Drawing Revisions	Drawn By	Date	Change	CODE NOTATIONS
	TD	12/16/17		

This document is the sole property of Architectural Graphics, Inc., and all design, manufacturing, reproduction, use and sale rights regarding the same are expressly forbidden. It is submitted under a confidential relationship, for a special purpose, and the recipient, by accepting this document assumes custody and agrees that this document will not be copied or reproduced in whole or in part, nor its contents revealed in any manner or to any person except for the purpose for which it was tendered, nor any special features peculiar to this design be incorporated in other projects.

Code ASC	Type C
Sign Type WF-66-ILL	PG #: 1

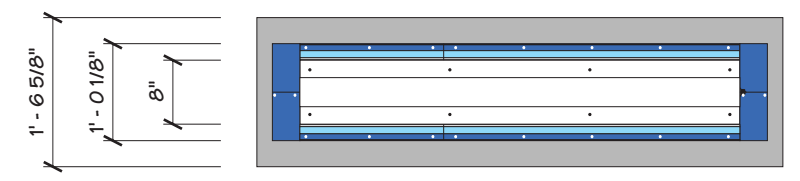

1 PLAN VIEW
 1/2" = 1' - 0"

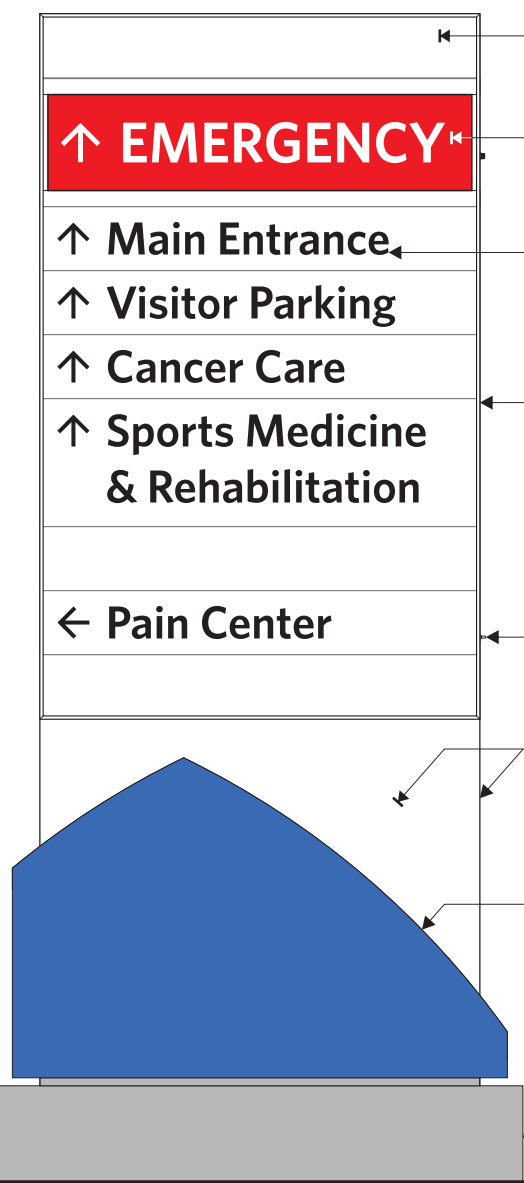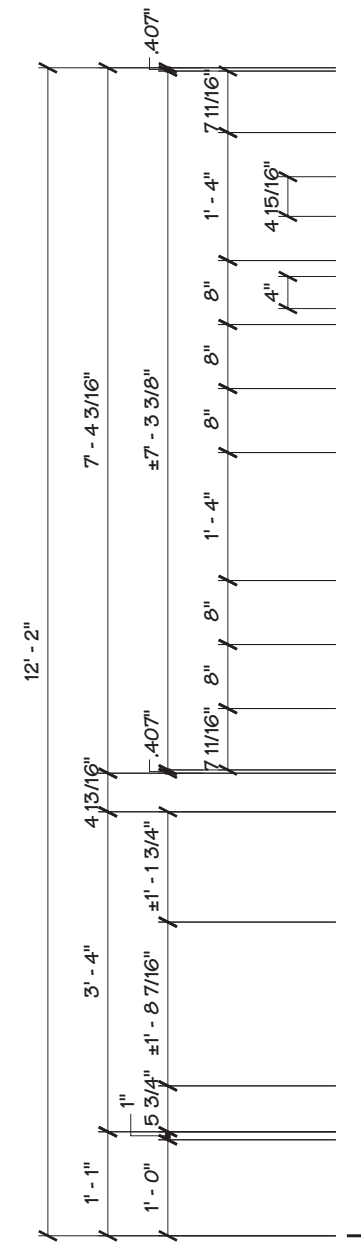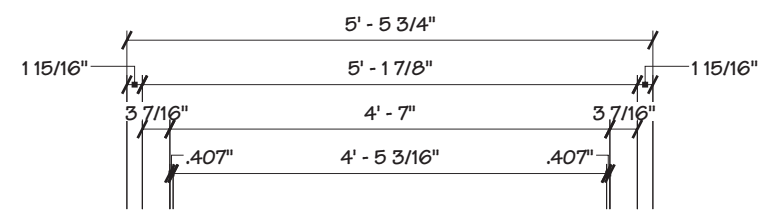

2 FRONT ELEVATION
 1/2" = 1' - 0"

AGI EXTRUDED SLATS **PAINTED MP59851 R163470 SV SATIN V1.0 'OPAQUE WHITE' W/ SATIN FINISH**

EMERGENCY BAND IS TRANSLUCENT IMPACT MODIFIED #2447 'WHITE' ACRYLIC W/ **FIRST SURFACE APPLIED TRANSLUCENT 3M 3630-143 'POPPY RED' VINYL - LETTERS WEDED OUT TO SHOW THRU 'WHITE'**

COPY & ARROWS ARE ROUTED AND BACKED W/ **DULITE DAY/NIGHT BLACK ACRYLIC** -COPY STYLE IS WHITNEY SEMI BOLD

AGI EXTRUDED RETAINER **PAINTED MP59851 R163470 SV SATIN V1.0 'OPAQUE WHITE' W/ SATIN FINISH ON ALL EXPOSED SURFACES** - PAINT SCREW HEADS TO MATCH

AGI EXTRUDED BODY **PAINTED MP59851 R163470 SV SATIN V1.0 'OPAQUE WHITE' W/ SATIN FINISH**


DISCONNECT SWITCH

ALUM. FACE & RETURNS **PAINTED MP59851 R163470 SV SATIN V1.0 'OPAQUE WHITE' W/ SATIN FINISH ON ALL EXPOSED SURFACES**


HALO-LIT ARCH IS FABRICATED ALUM. CABINET **PAINTED MP77904 R163470 SV SATIN V1.0 MIX TO MATCH PANTONE 285C 'ASCENSION MEDIUM BLUE' W/ SATIN FINISH ON FACE & RETURNS** -PAINT SCREW HEADS TO MATCH

BASE COVER IS **PAINTED MP91279 R163470 SV SATIN V1.0 FLNA 9151 'LIGHT GRAY' W/ SATIN FINISH ON ALL EXPOSED SURFACES (INCLUDES REVEAL)**


GRADE

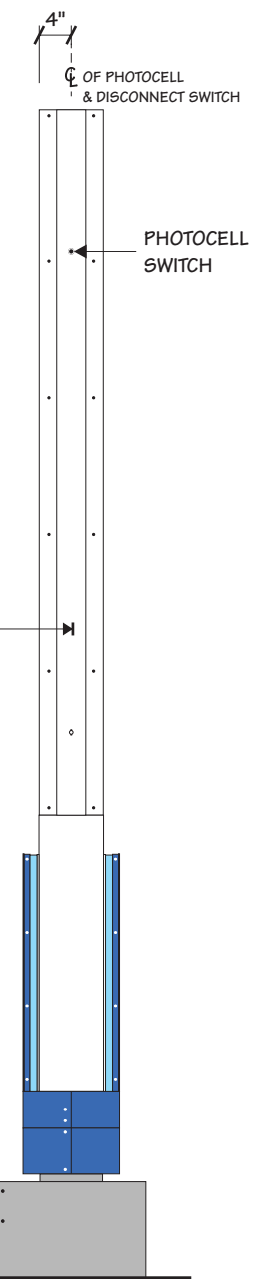


3 RIGHT SIDE ELEVATION
 1/2" = 1' - 0"

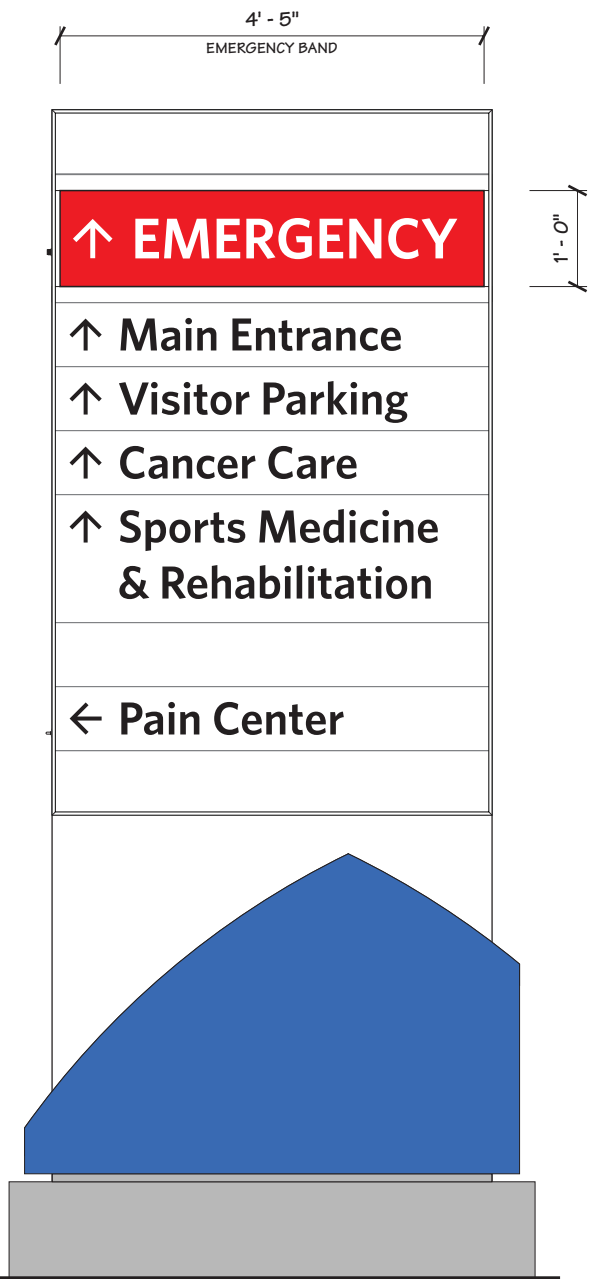

4 REAR ELEVATION
 1/2" = 1' - 0"

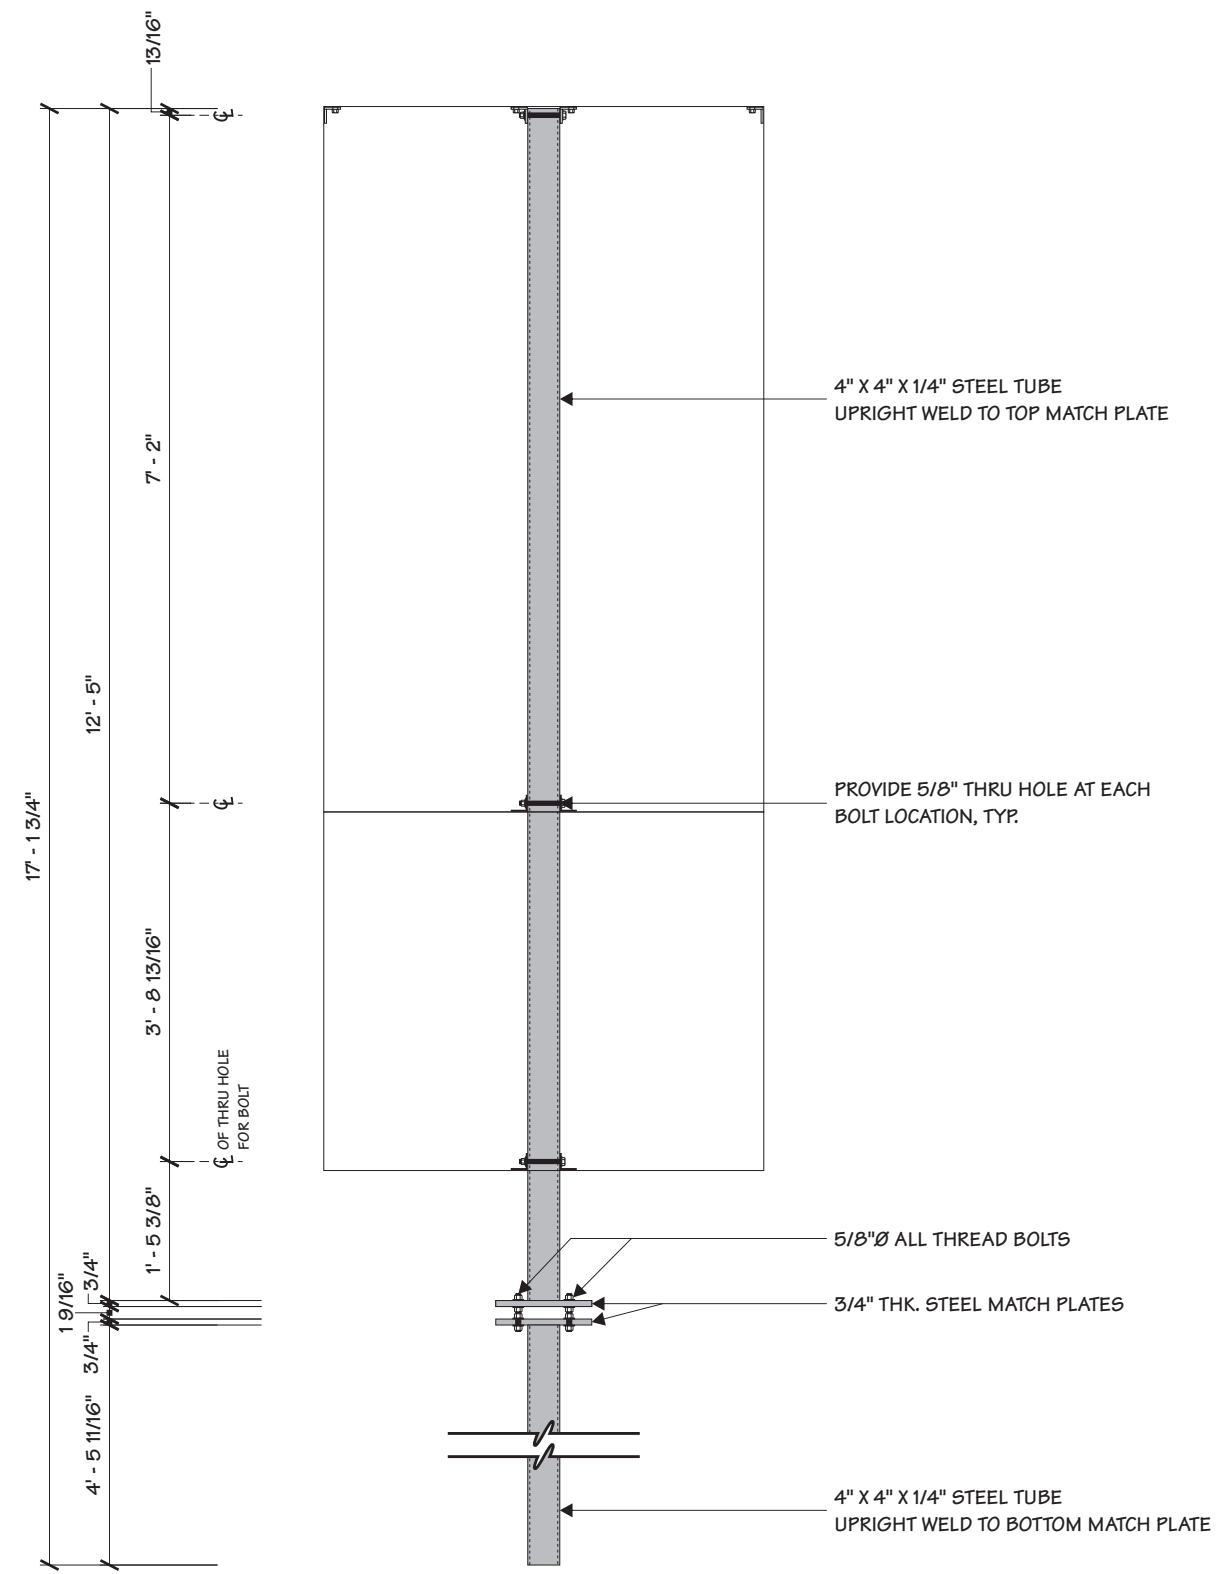

1 **STRUCTURAL STEEL ELEVATION**
 2 1/2" = 1' - 0"

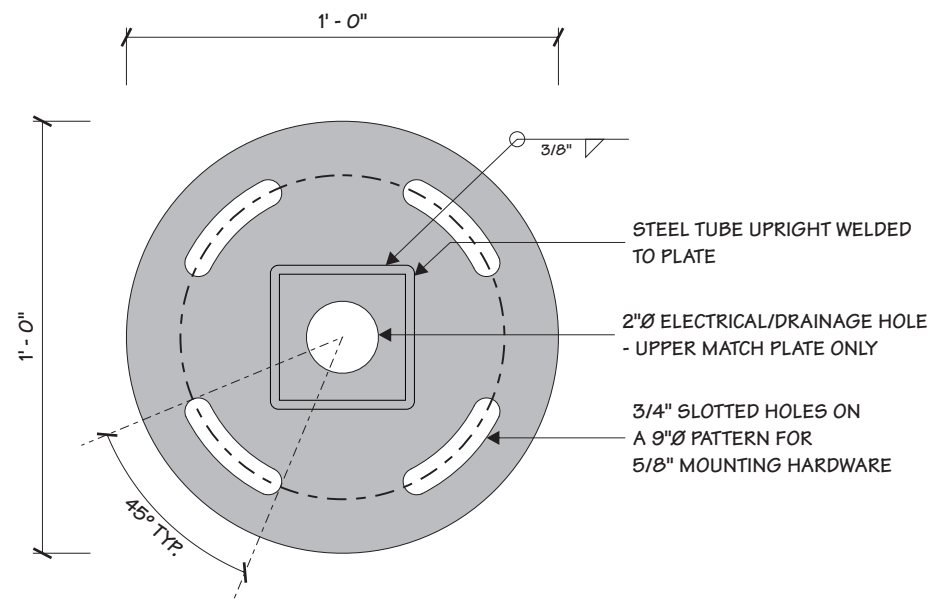

2 **MATCH PLATE DETAIL**
 2 3/16" = 1"

Drawing Revisions	Change	Code NOTATIONS
Drawn By TD	Date 12/6/17	

This document is the sole property of Architectural Graphics, Inc., and all design, manufacturing, reproduction, use and sale rights regarding the same are expressly forbidden. It is submitted under a confidential relationship, for a special purpose, and the recipient, by accepting this document assumes custody and agrees that this document will not be copied or reproduced in whole or in part, nor its contents revealed in any manner or to any person except for the purpose for which it was tendered, nor any special features peculiar to this design be incorporated in other projects.

Project Title
 **ASCENSION**


Date 11.13.17
AGI EoR D. SELBY
Lead Draftsman MPK
Drawn By MPK
Project Mgr. S. CHADWELL

General Sign Specifications


Interior Exterior
 Single Faced Double Faced
 Non-Illuminated
 Illuminated

_____ Volts _____ Amps(+/-)


Location _____
Windload _____

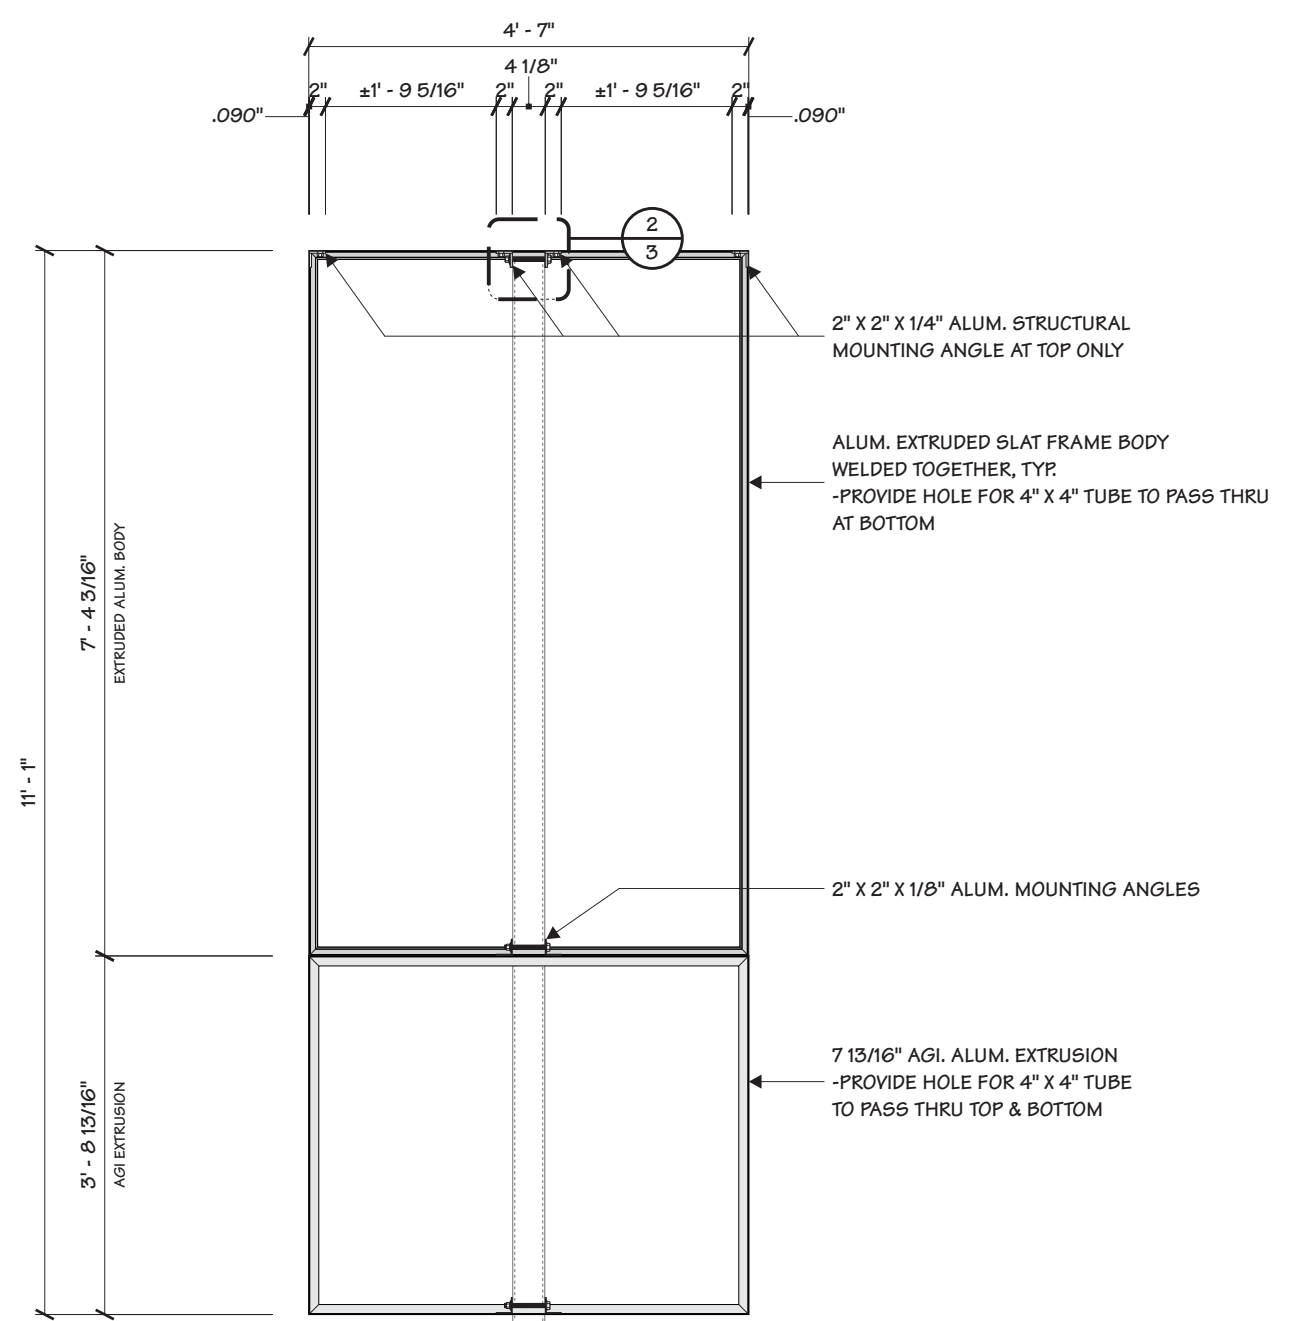

1 STRUCTURAL ALUMINUM
 3 1/2" = 1' - 0"

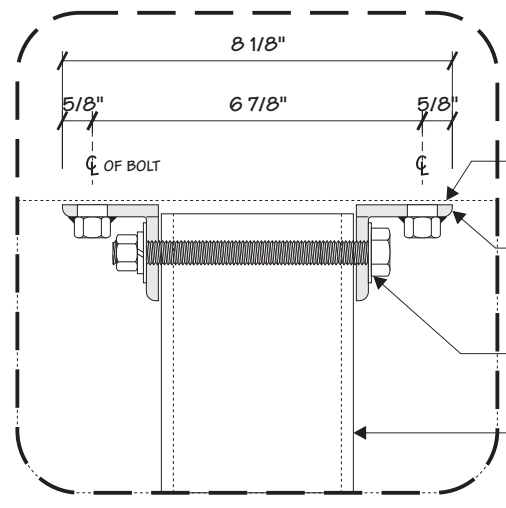


2 BLOW UP DETAIL
 3 1/4" = 1"

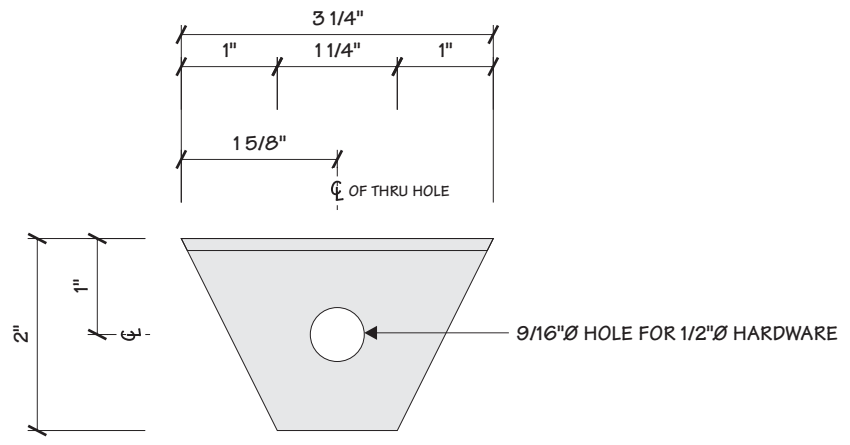

2 MOUNTING ANGLE DETAIL
 3 1/2" = 1"

Drawing Revisions	Change	CODE NOTATIONS
Drawn By	12/6/17	
TD		

This document is the sole property of Architectural Graphics, Inc., and all design, manufacturing, reproduction, use and sale rights regarding the same are expressly forbidden. It is submitted under a confidential relationship, for a special purpose, and the recipient, by accepting this document assumes custody and agrees that this document will not be copied or reproduced in whole or in part, nor its contents revealed in any manner or to any person except for the purpose for which it was tendered, nor any special features peculiar to this design be incorporated in other projects.

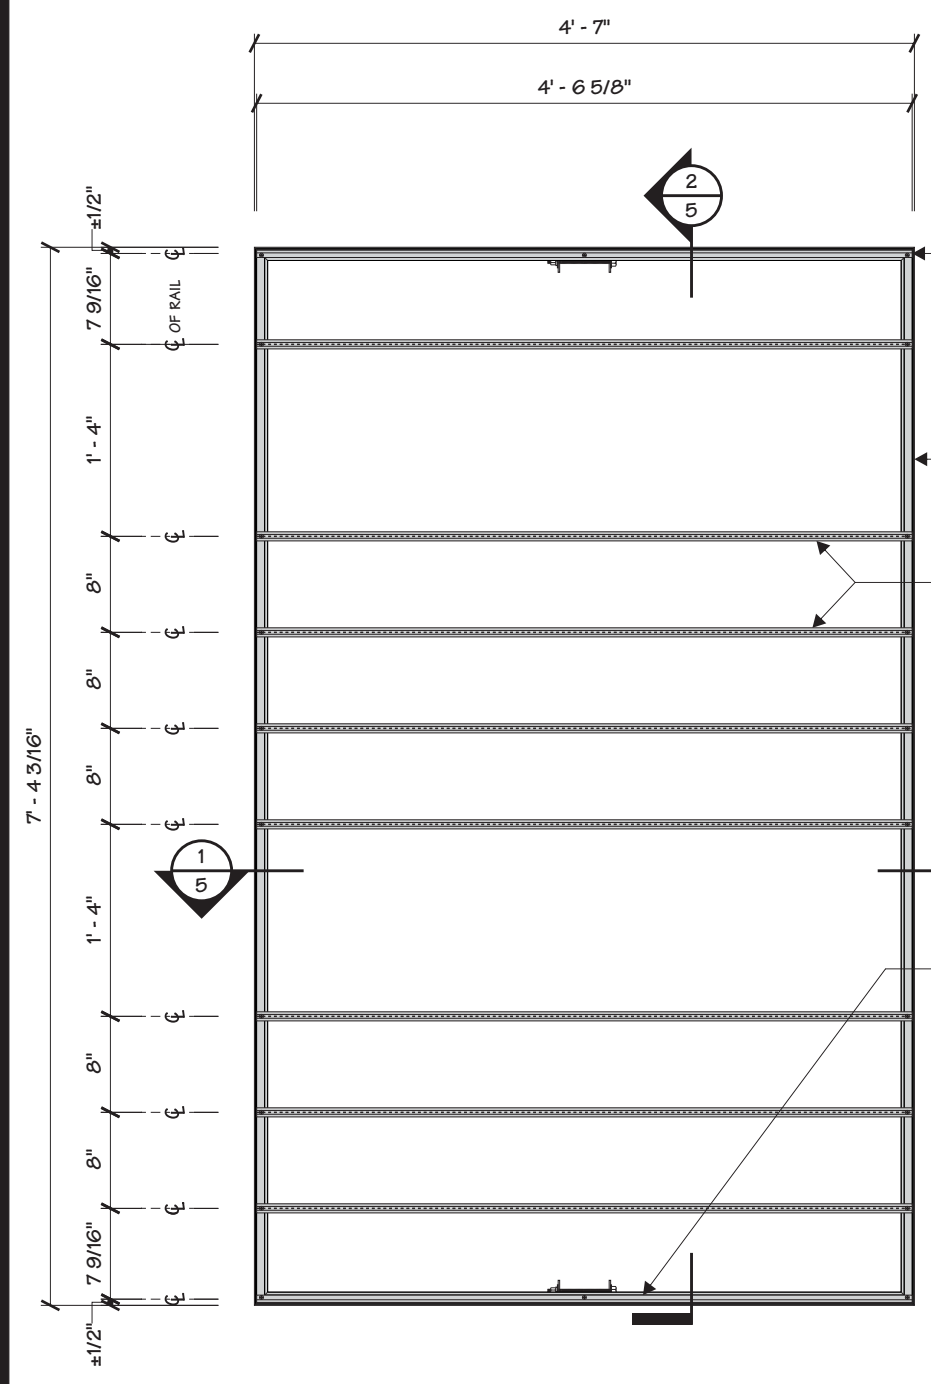




EXTRUDED OUTSIDE MOUNTING RAIL SECURED TO EXTRUDED SLAT FRAME BODY W/ #8 S.S.P.H. SHEET METAL SCREWS
 -TMP - 16824 - DIE# - 17418A

EXTRUDED ALUM. SIGN BODY
 -TMP - 16818 - DIE# - 17412A

EXTRUDED SHARED MOUNTING RAIL SECURED TO TUBE FRAME ON BOTH ENDS W/ #8 C.S.S.S. SHEET METAL SCREWS
 -(1) FASTENER ON EACH END OF RAIL, TYP.
 -TMP - 16823 - DIE# - 17417A

EXTRUDED OUTSIDE MOUNTING RAIL SECURED TO EXTRUDED SLAT FRAME BODY W/ #8 S.S.P.H. SHEET METAL SCREWS
 -TMP - 16824 - DIE# - 17418A

1
4 **EXTRUDED CABINET ASSEMBLY**
 3/4" = 1' - 0"

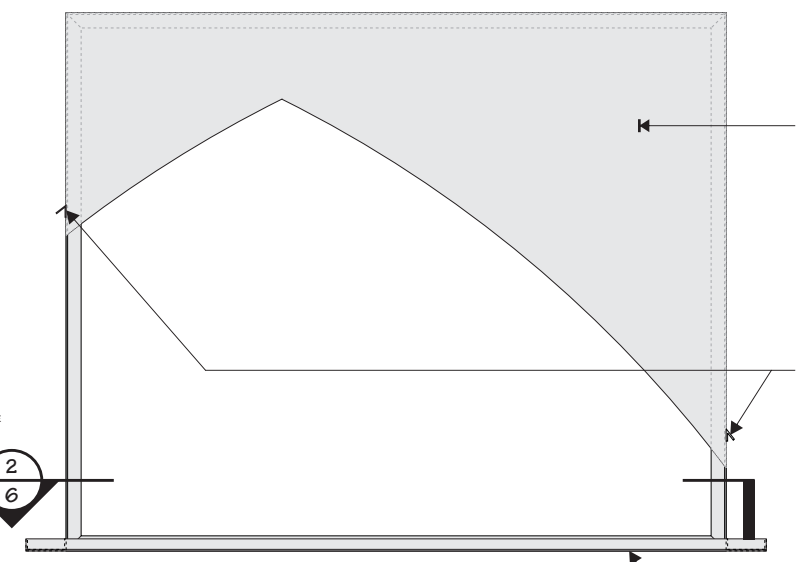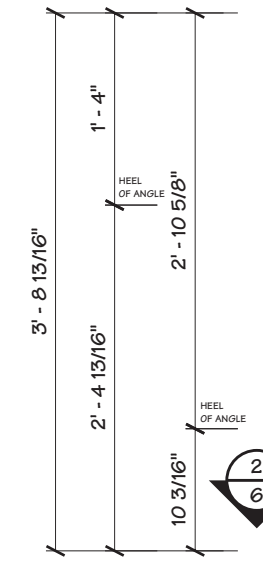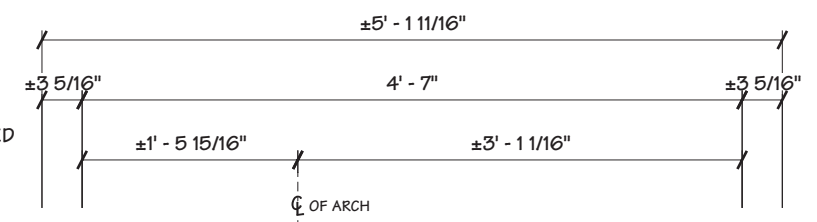

1/8" ALUM. FACE W/ ROUTED GRAPHICS VERSILOKED TO EXTRUSION FRONT & BACK - REAR ELEVATION IS MIRROR OF SHOWN

.090" BRAKE FORMED ALUM. ANGLE TACK-WELD TO OUTSIDE OF EXTRUSION BODY - PAINT TO MATCH RETURNS

1/8" FABRICATED ALUM. CHANNEL AROUND BOTTOM PERIMETER WELD TO EXTRUSION BODY

2
4 **MOUNTING ASSEMBLY - FOOTER CABINET**
 3/4" = 1' - 0"

Drawing Revisions	Drawn By	Date	Change	CODE NOTATIONS
	TD	12/6/17		

This document is the sole property of Architectural Graphics, Inc., and all design, manufacturing, reproduction, use and sale rights regarding the same are expressly forbidden. It is submitted under a confidential relationship, for a special purpose, and the recipient, by accepting this document assumes custody and agrees that this document will not be copied or reproduced in whole or in part, nor its contents revealed in any manner or to any person except for the purpose for which it was tendered, nor any special features peculiar to this design be incorporated in other projects.

Project Title

ASCENSION

Date **11.13.17**

AGI EoR **D. SELBY**

Lead Draftsman **MPK**

Drawn By **MPK**

Project Mgr. **S. CHADWELL**

General Sign Specifications



- Interior Exterior
 Single Faced Double Faced

 Non-Illuminated
 Illuminated



_____ Volts _____ Amps(+/-)

Location _____


Windload _____

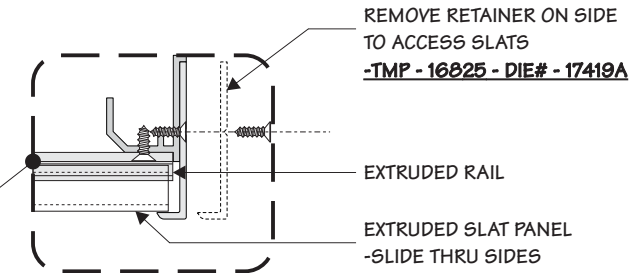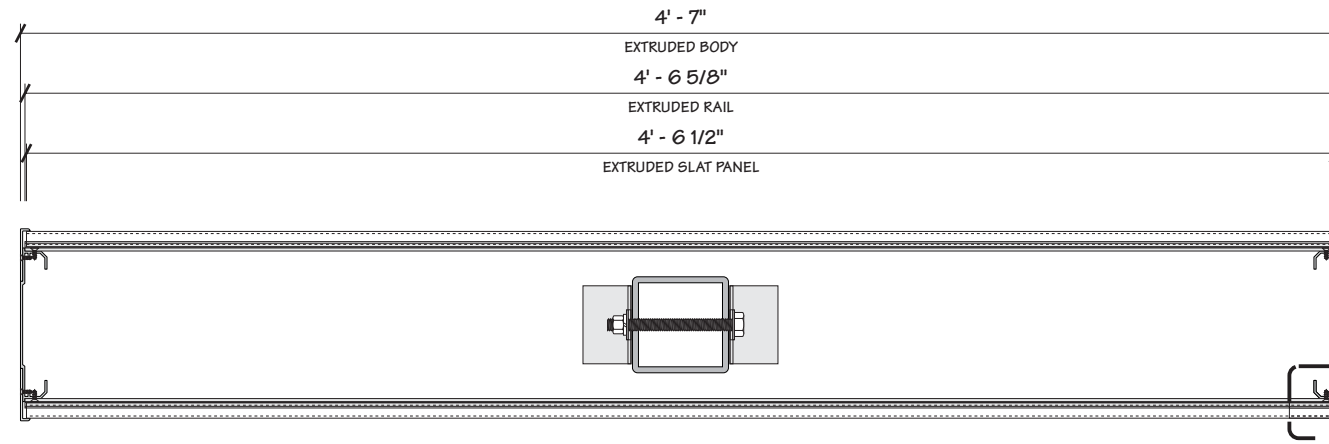

1 PLAN SECTION
5 1/8" = 1"

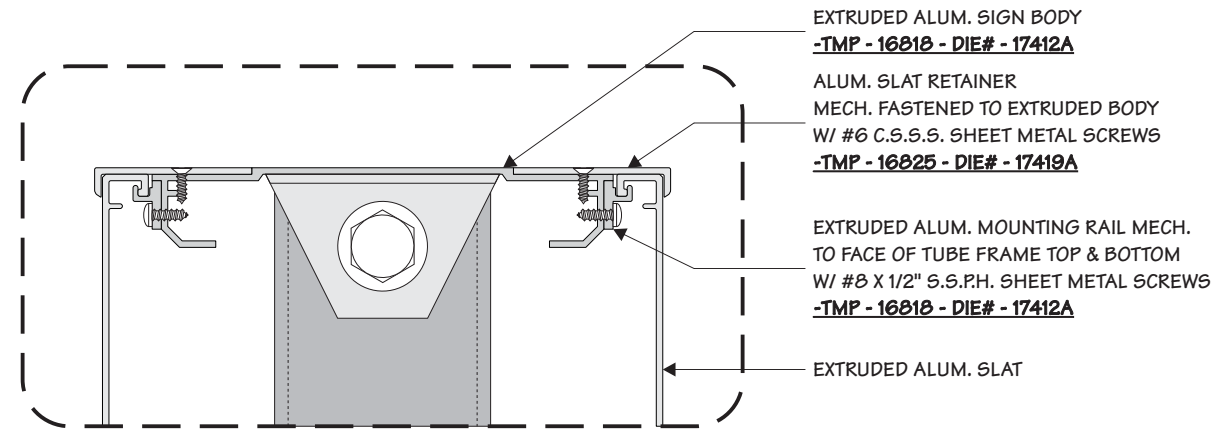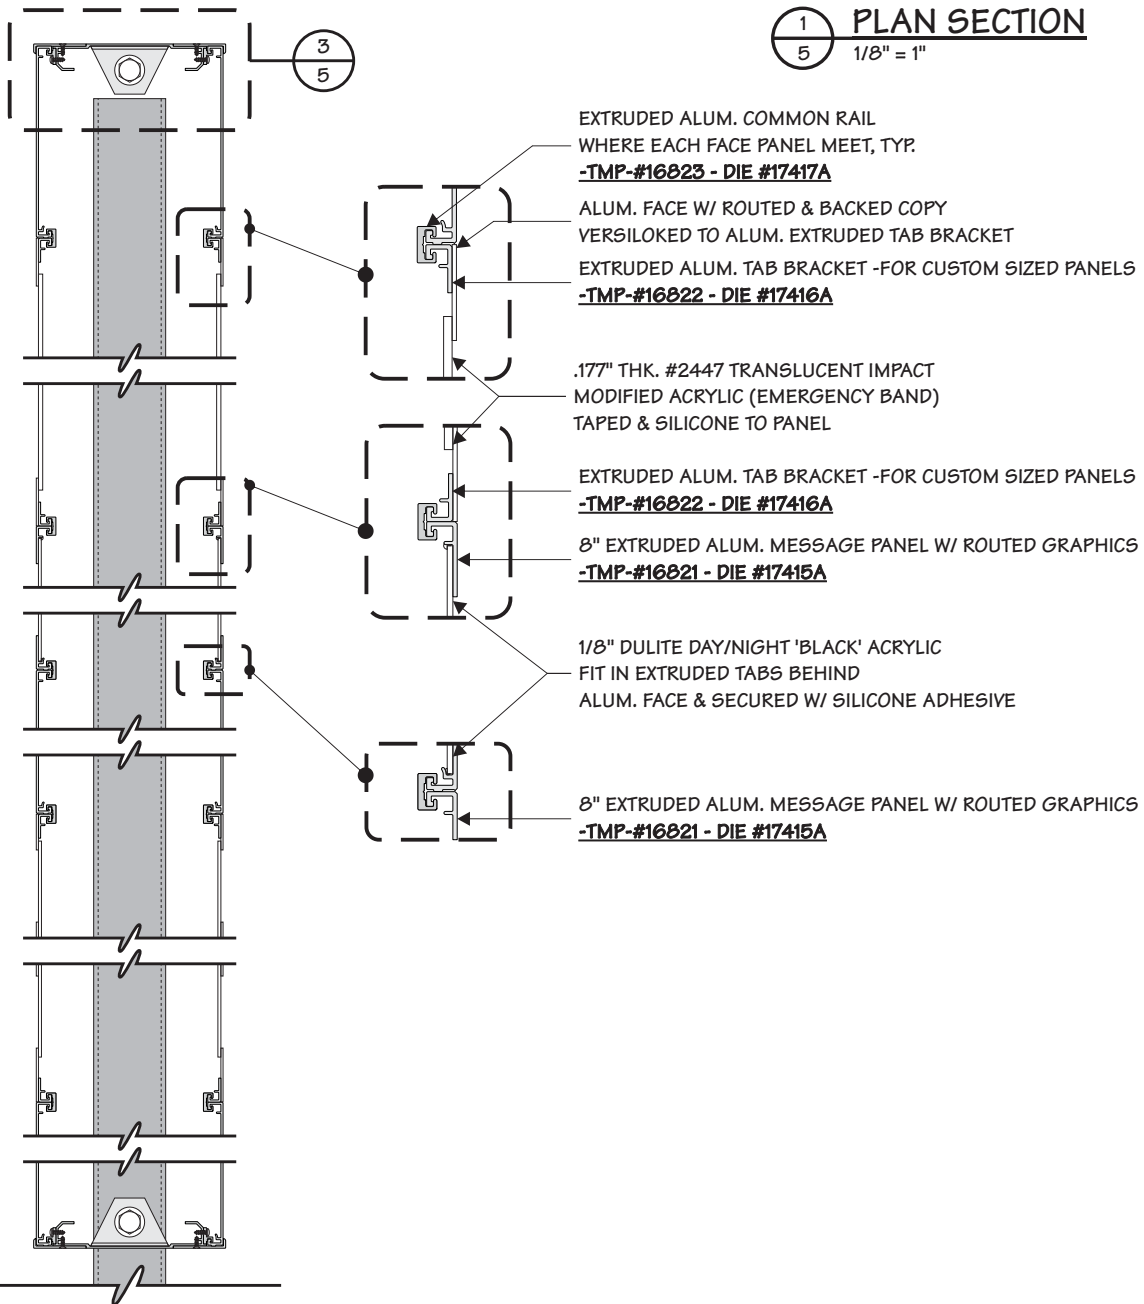

3 BLOW UP DETAIL
5 3/8" = 1"

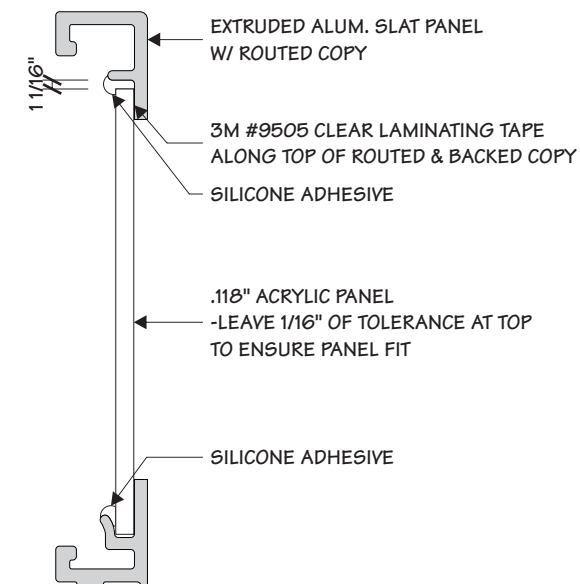

4 PANEL DETAIL, TYP.
5 3/4" = 1"

2 SECTION VIEW AT MAIN CABINET
5 1/8" = 1"

Drawing Revisions	Change	Code NOTATIONS
Drawn By	Date	12/6/17
TD		

This document is the sole property of Architectural Graphics, Inc., and all design, manufacturing, reproduction, use and sale rights regarding the same are expressly forbidden. It is submitted under a confidential relationship, for a special purpose, and the recipient, by accepting this document assumes custody and agrees that this document will not be copied or reproduced in whole or in part, nor its contents revealed in any manner or to any person except for the purpose for which it was tendered, nor any special features peculiar to this design be incorporated in other projects.

Code	ASC	Type	C
Sign Type	WF-66-ILL	PG #:	5

Project Title

 **ASCENSION**

Date 11.13.17

AGI EoR D. SELBY

Lead Draftsman MPK

Drawn By MPK

Project Mgr. S. CHADWELL



General Sign Specifications

- Interior Exterior
- Single Faced Double Faced
- Non-Illuminated Illuminated


____ Volts _____ Amps(+/-)

Location _____


Windload _____

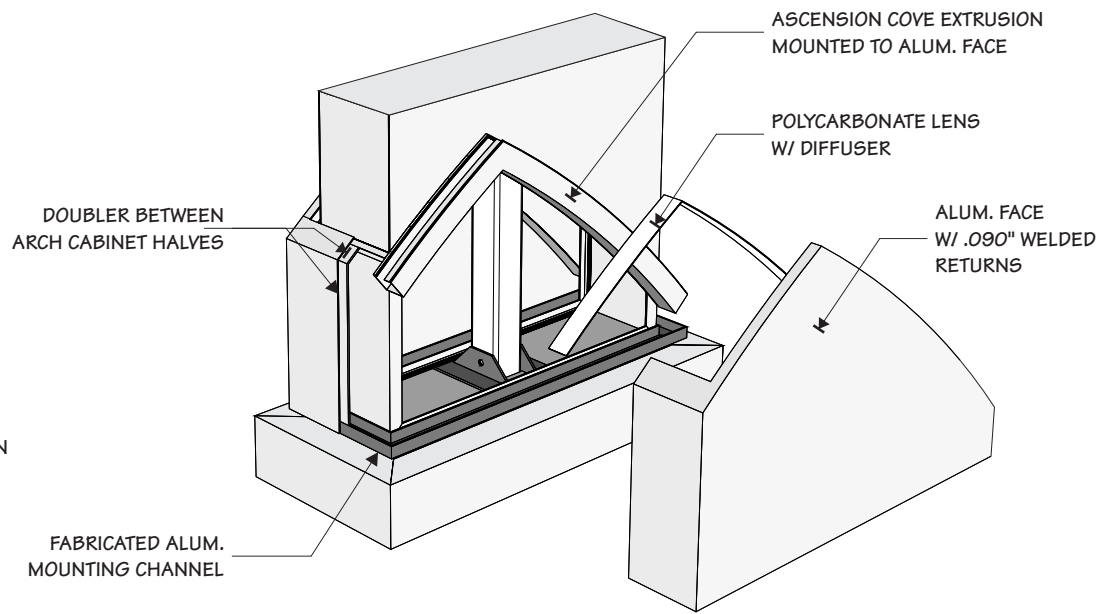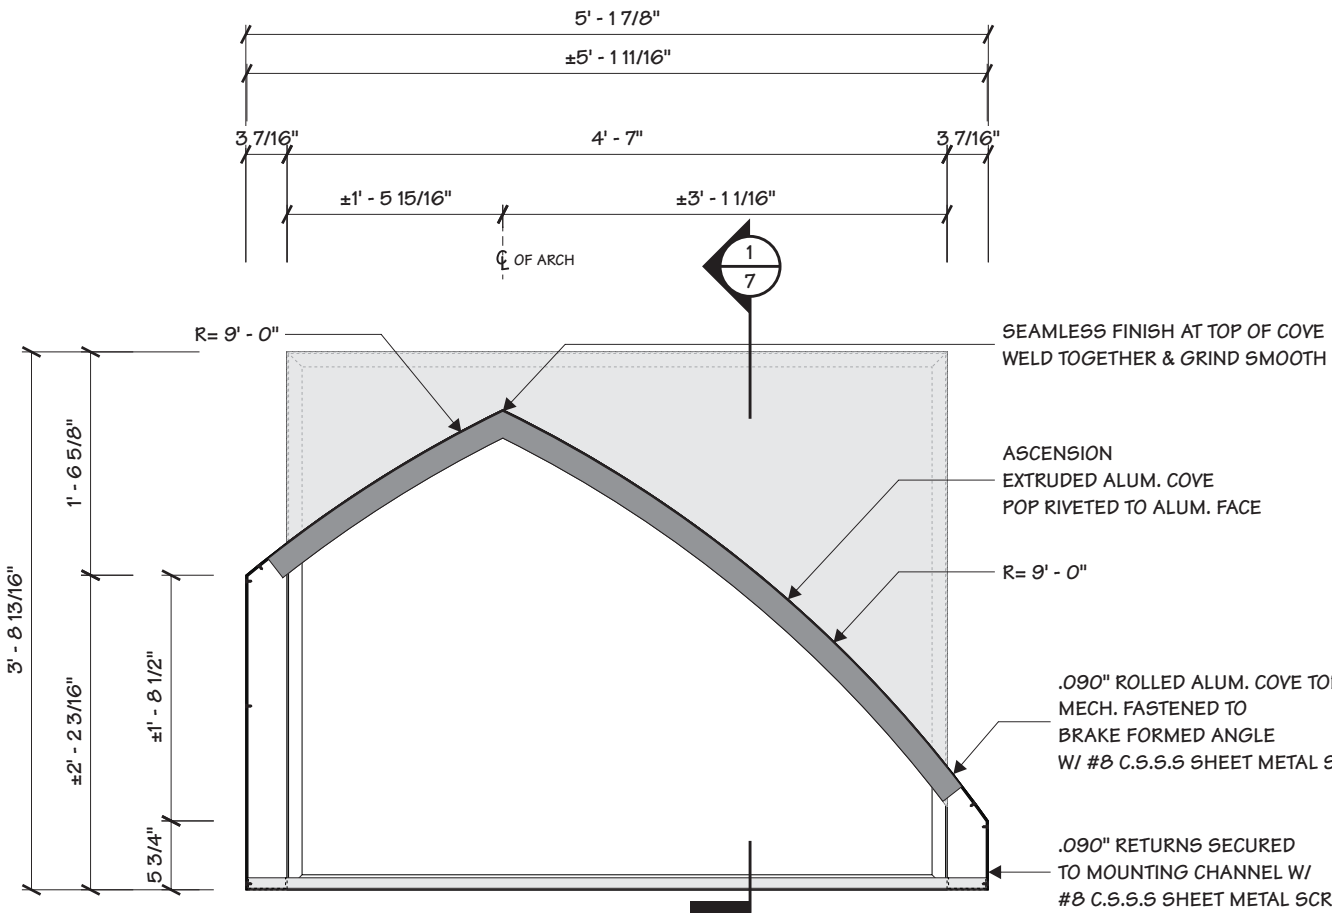

1
6 **MOUNTING ASSEMBLY - FOOTER CABINET**
3/4" = 1' - 0"

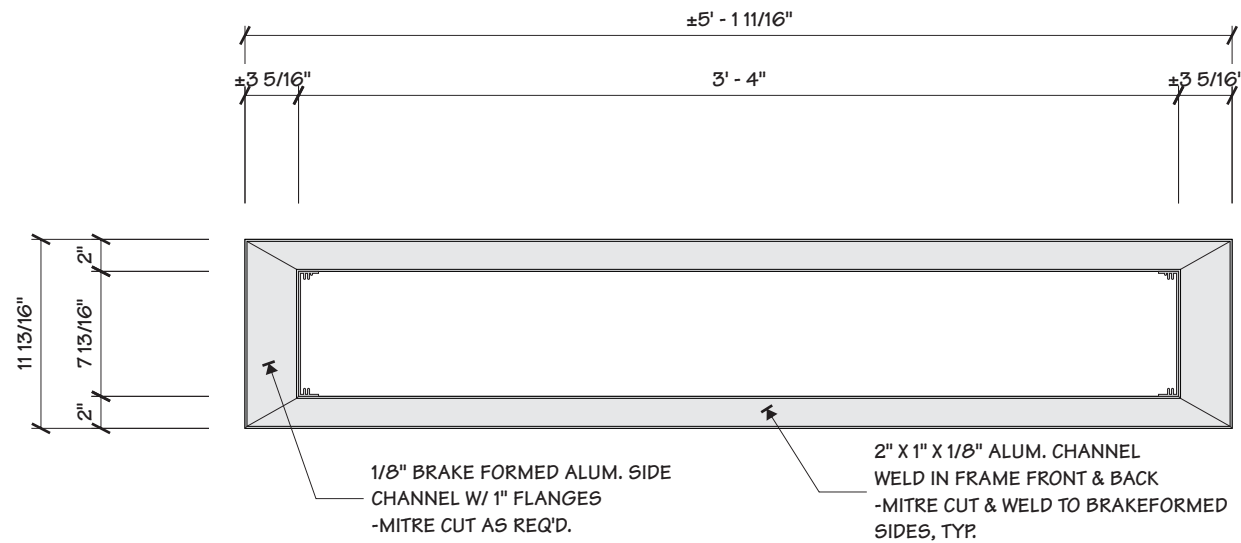

2
6 **PLAN SECTION AT MOUNTING CHANNEL**
1" = 1' - 0"

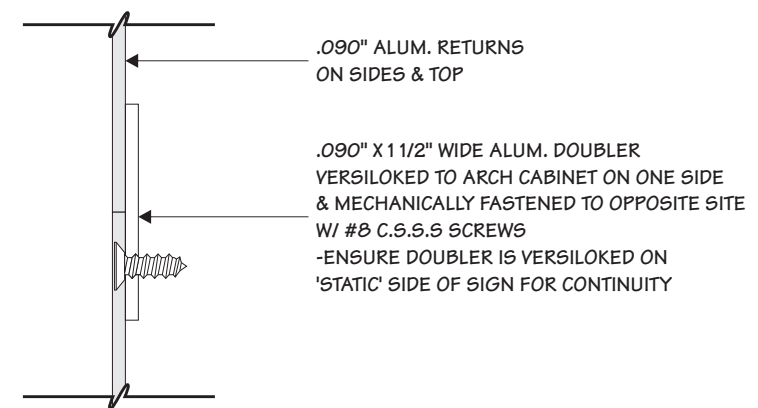

4
6 **ARCH CABINET SEAM DETAIL**
1" = 1' - 0"

Drawing Revisions	Drawn By	Date	Change	CODE NOTATIONS										
				TD	12/16/17									

This document is the sole property of Architectural Graphics, Inc., and all design, manufacturing, reproduction, use and sale rights regarding the same are expressly forbidden. It is submitted under a confidential relationship, for a special purpose, and the recipient, by accepting this document assumes custody and agrees that this document will not be copied or reproduced in whole or in part, nor its contents revealed in any manner or to any person except for the purpose for which it was tendered, nor any special features peculiar to this design be incorporated in other projects.

Code **ASC** Type **C**

Sign Type **WF-66-ILL** PG #: **6**

Project Title

ASCENSION

Date **11.13.17**

AGI EoR **D. SELBY**

Lead Draftsman **MPK**

Drawn By **MPK**

Project Mgr. **S. CHADWELL**

General Sign Specifications

- Interior Exterior
 - Single Faced Double Faced
 - Non-Illuminated
 - Illuminated
- _____ Volts _____ Amps(+/-)


Location _____
 Windload _____

Drawing Revisions	Change	Code NOTATIONS
Drawn By	TD	
Date	12/6/17	


This document is the sole property of Architectural Graphics, Inc., and all design, manufacturing, reproduction, use and sale rights regarding the same are expressly forbidden. It is submitted under a confidential relationship, for a special purpose, and the recipient, by accepting this document assumes custody and agrees that this document will not be copied or reproduced in whole or in part, nor its contents revealed in any manner or to any person except for the purpose for which it was tendered, nor any special features peculiar to this design be incorporated in other projects.

Code **ASC** Type **C**


Sign Type **WF-66-ILL** PG #: **7**

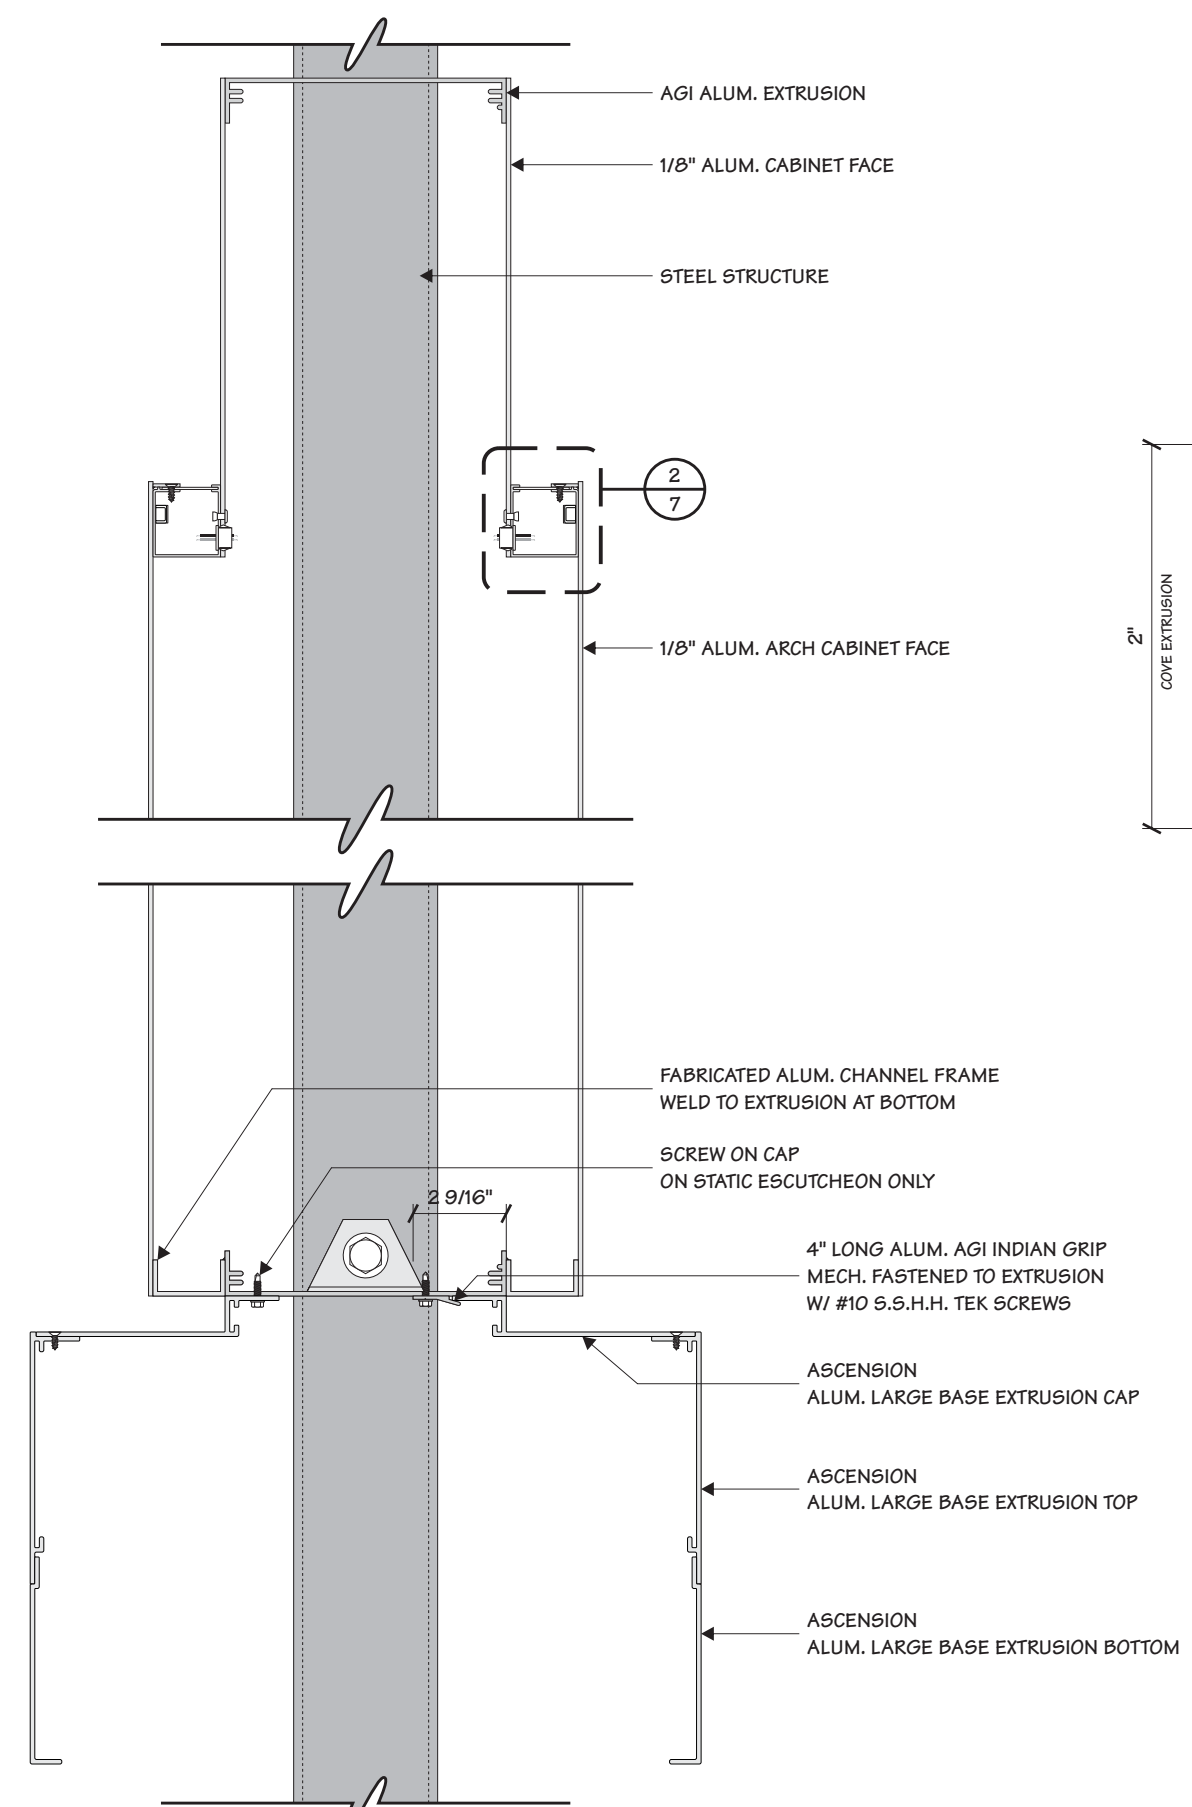


1
7 SIDE SECTION
 3/16" = 1"

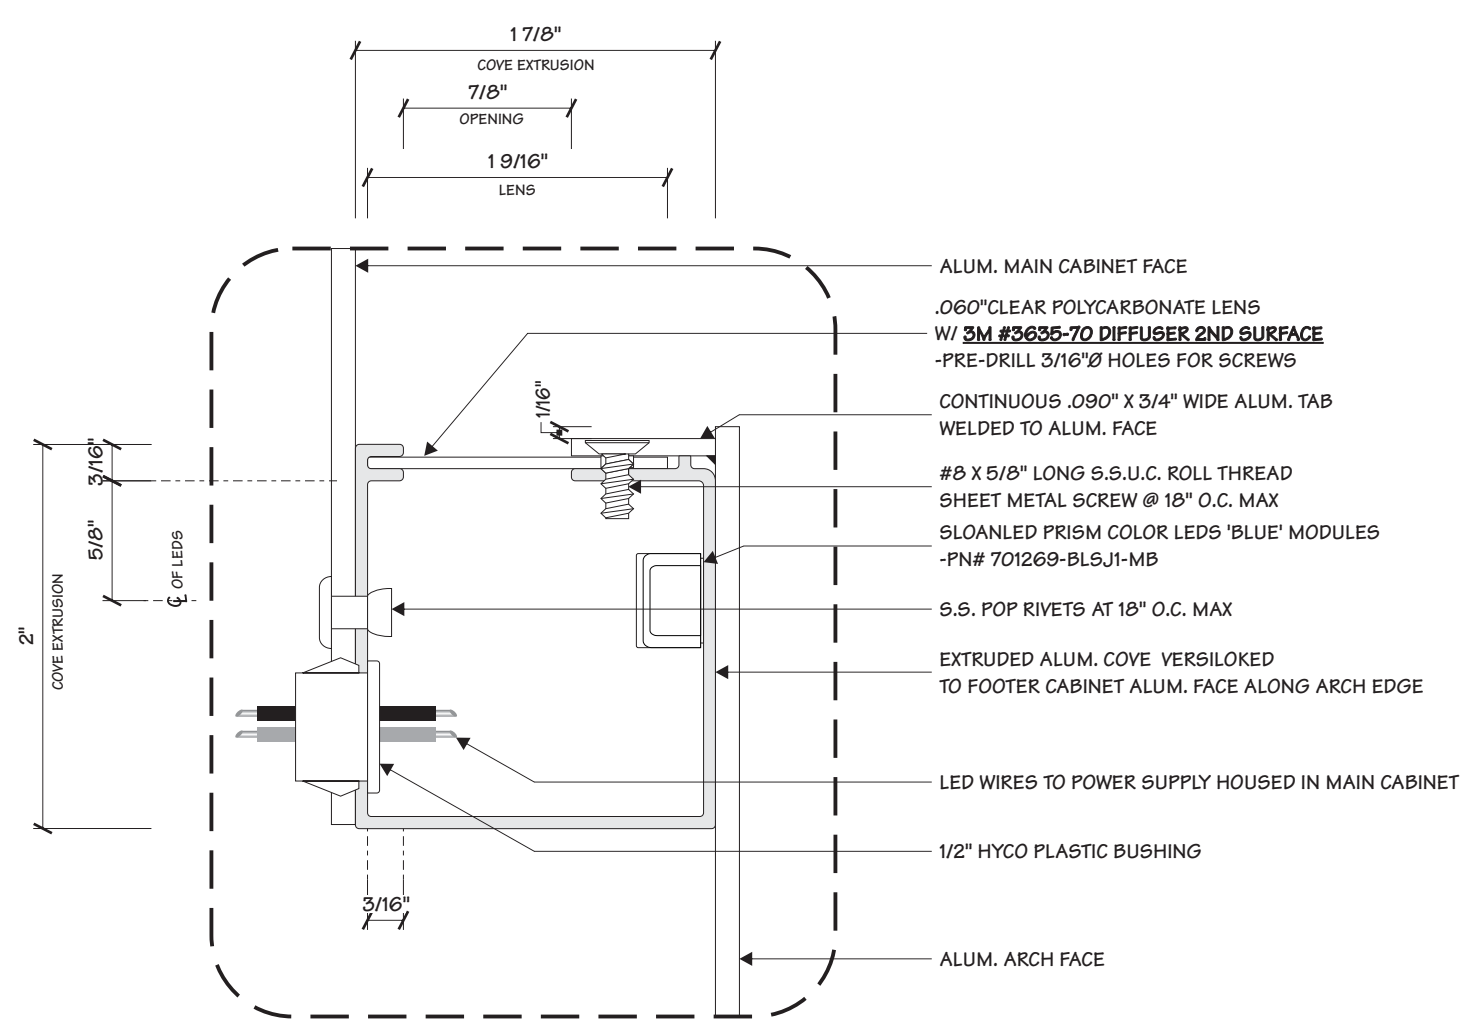


2
7 BLOW UP DETAIL AT LIGHT COVE
 1" = 1"

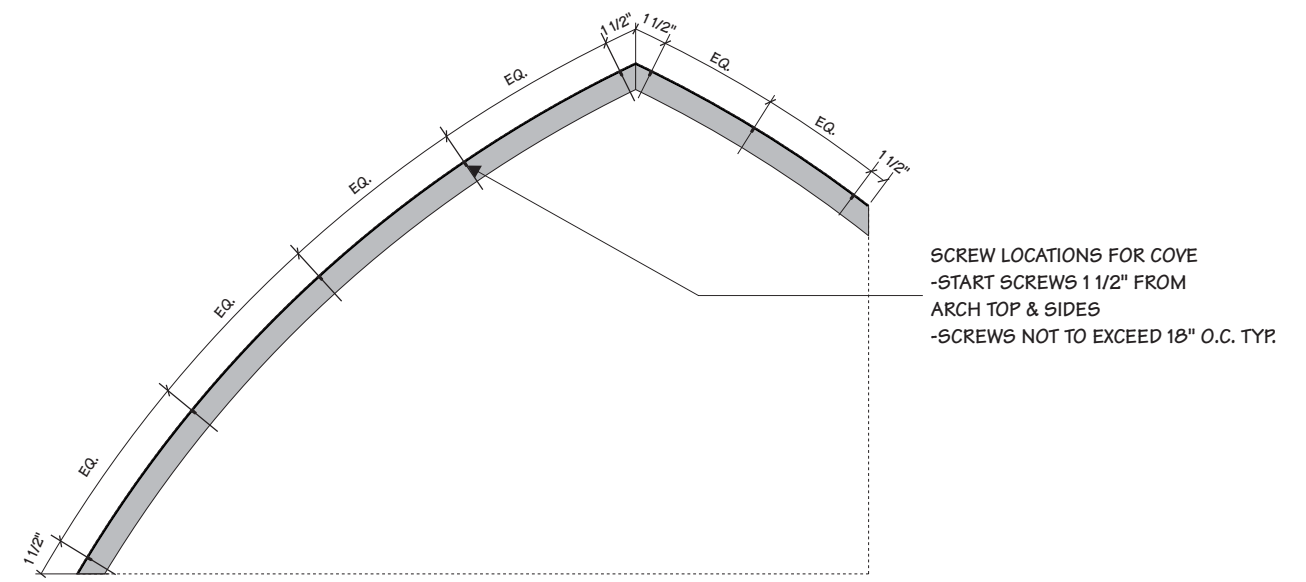


3
7 COVE SCREW LOCATIONS, TYP.
 N.T.S.

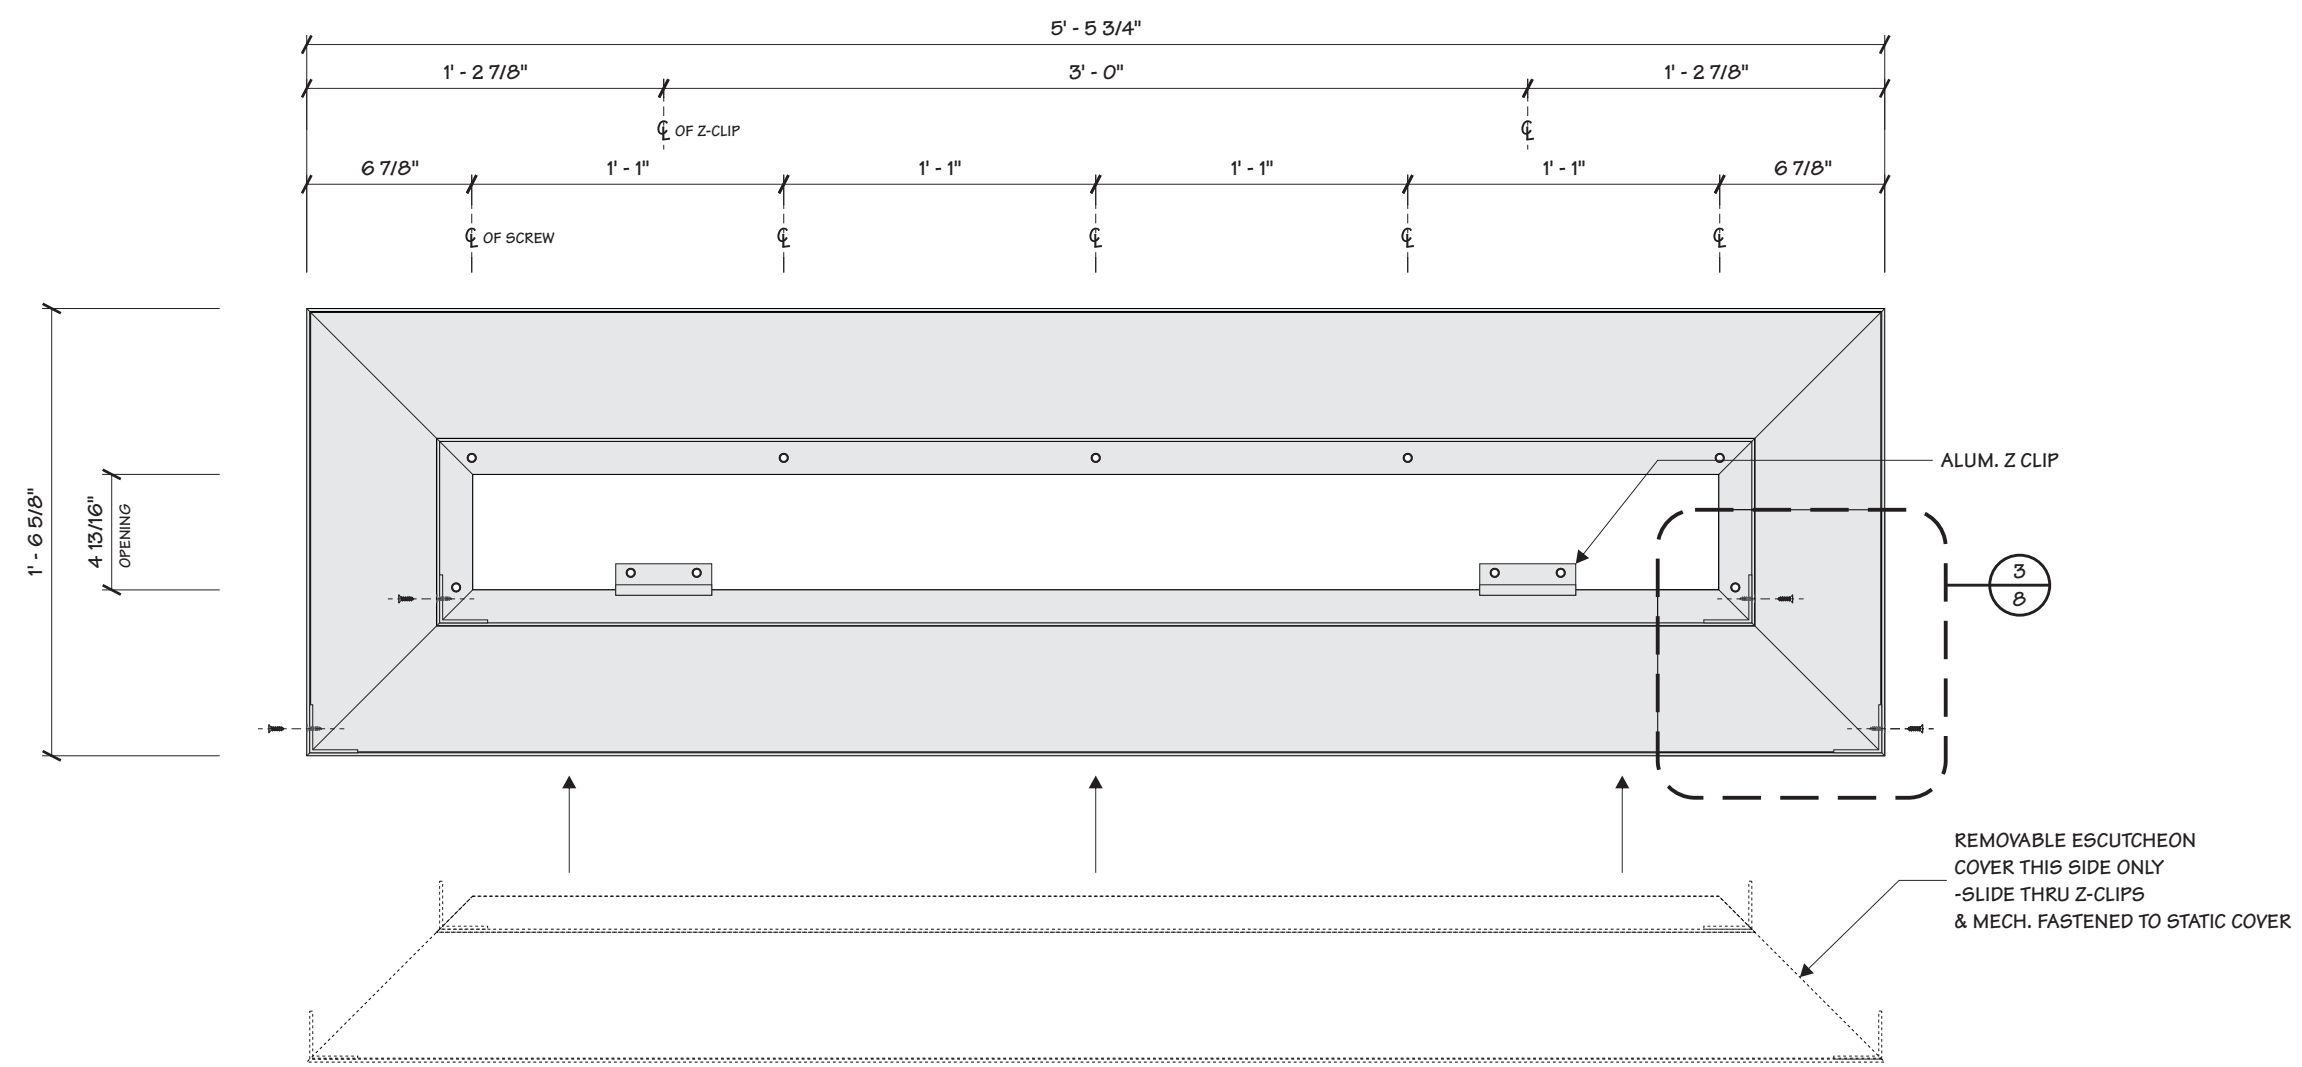

1
ESCUTCHEON PLAN VIEW (BOTTOM SIDE)
 1/8" = 1"

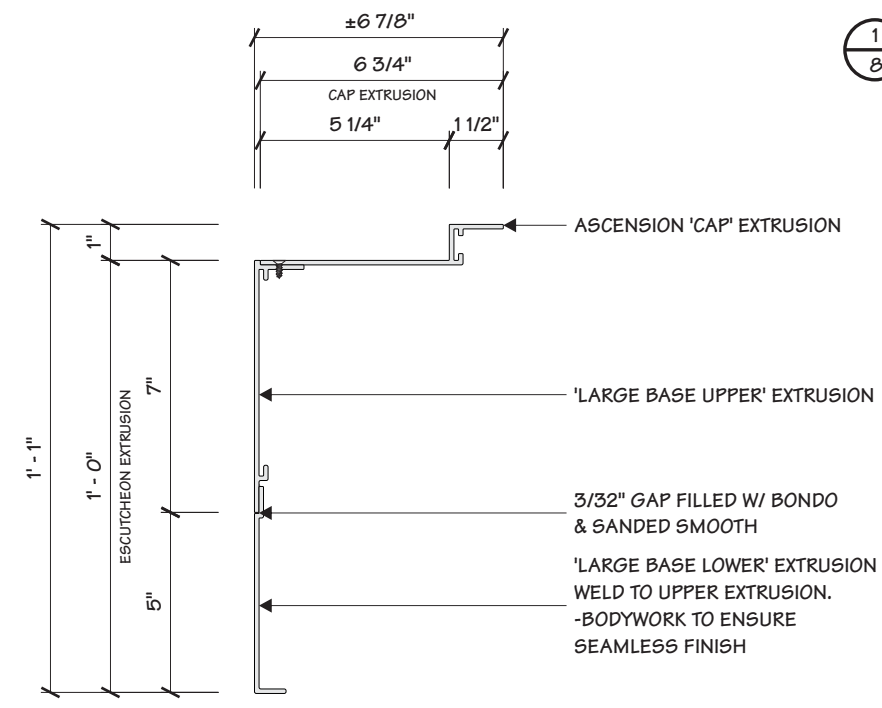

2
ESCUTCHEON DETAIL
 3/16" = 1"

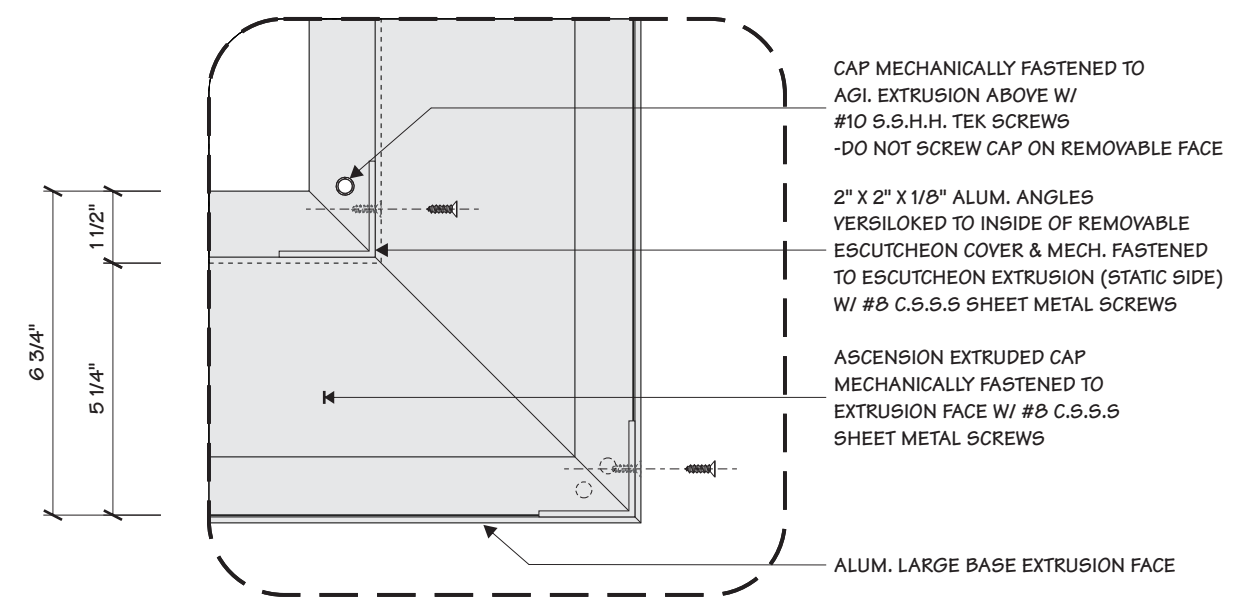

3
BLOW UP DETAIL
 1/4" = 1"

Drawing Revisions	Change	CODE NOTATIONS
Drawn By	TD	
Date	12/6/17	

This document is the sole property of Architectural Graphics, Inc., and all design, manufacturing, reproduction, use and sale rights regarding the same are expressly forbidden. It is submitted under a confidential relationship, for a special purpose, and the recipient, by accepting this document assumes custody and agrees that this document will not be copied or reproduced in whole or in part, nor its contents revealed in any manner or to any person except for the purpose for which it was tendered, nor any special features peculiar to this design be incorporated in other projects.

Code	ASC	Type	C
Sign Type	WF-66-ILL	PG #:	8

Project Title



Date 11.13.17

AGI EoR D. SELBY

Lead Draftsman MPK


Drawn By MPK

Project Mgr. S. CHADWELL

General Sign Specifications

- Interior Exterior
- Single Faced Double Faced
- Non-Illuminated Illuminated
- _____ Volts _____ Amps(+/-)

Location _____
 Windload _____

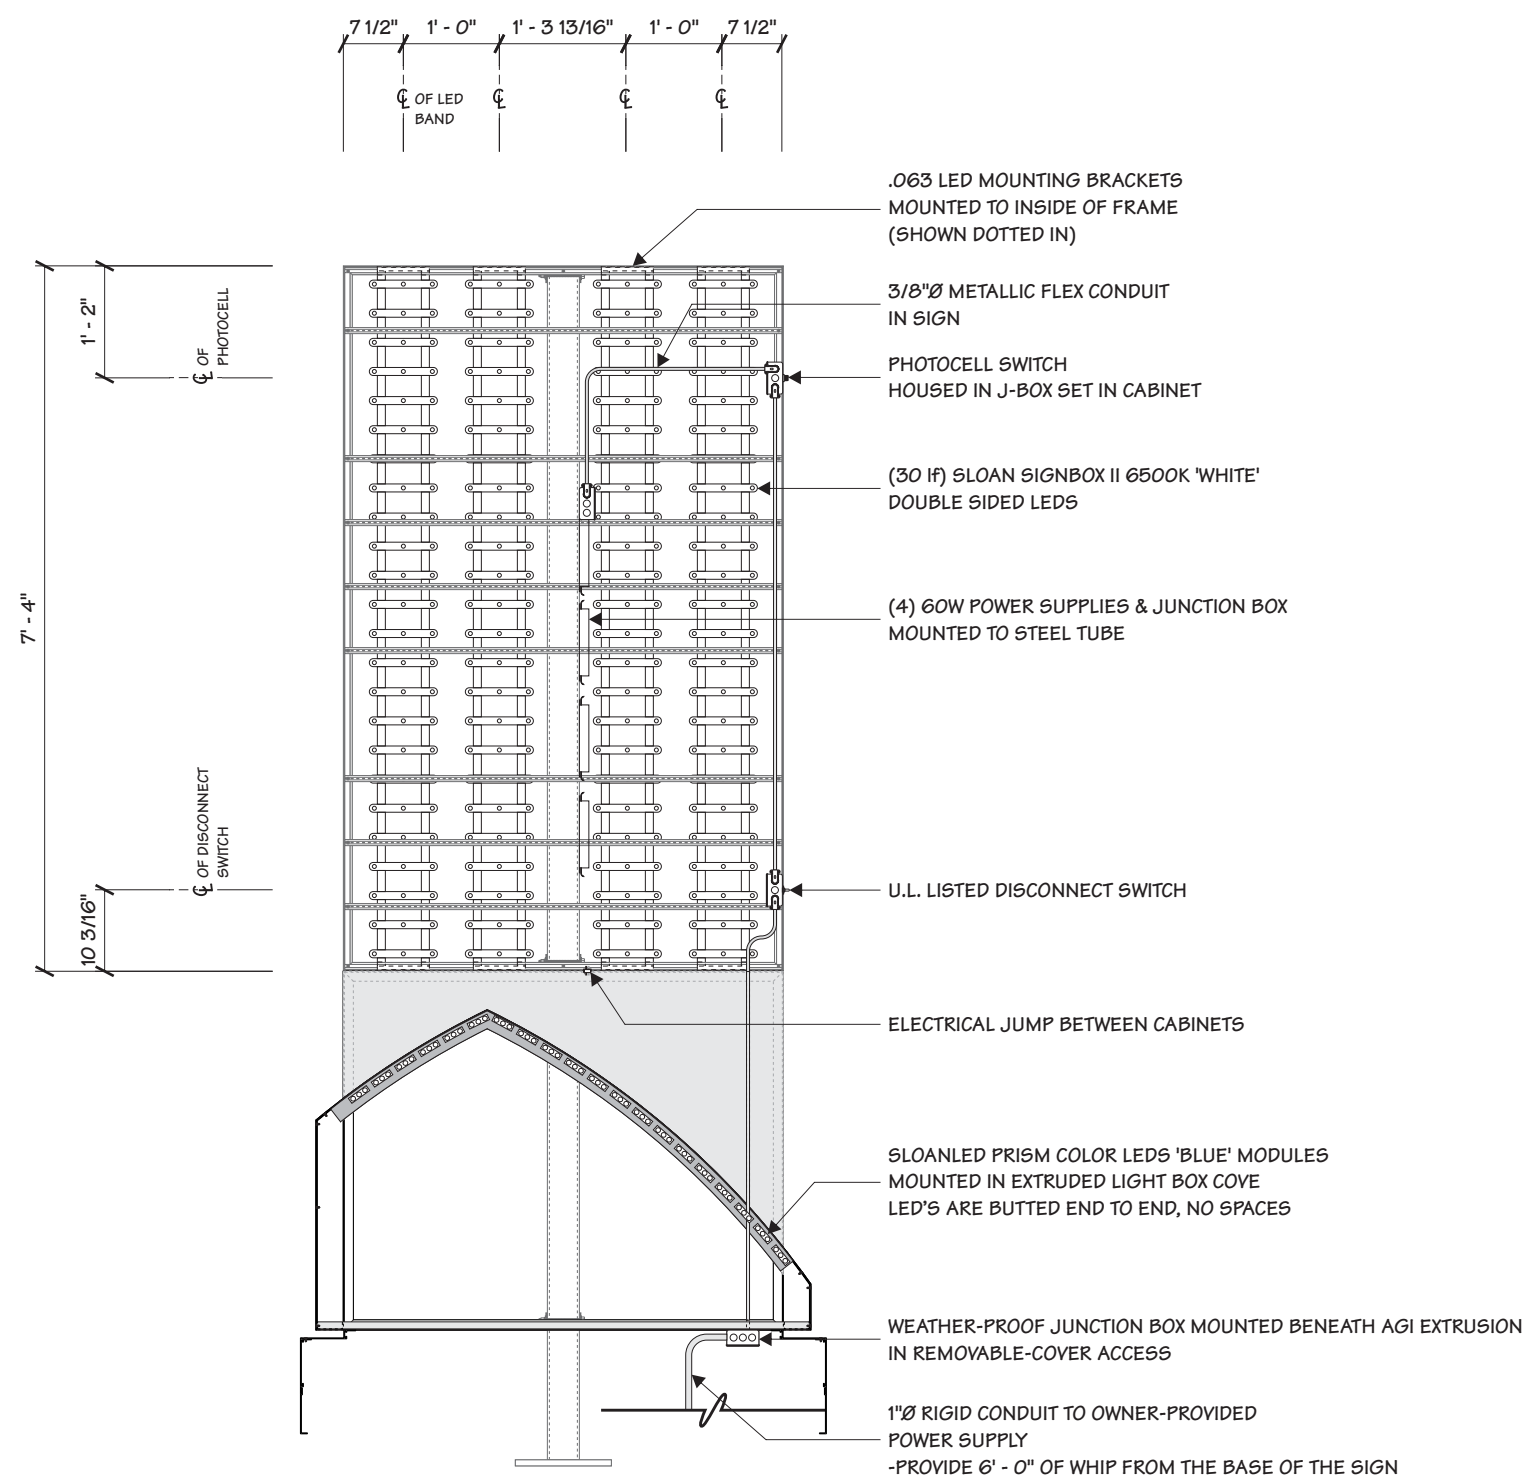

1 ELECTRICAL ELEVATION
 9 1/2" = 1' - 0"

Drawing Revisions	Change	CODE NOTATIONS
Drawn By	TD	
Date	12/6/17	

This document is the sole property of Architectural Graphics, Inc., and all design, manufacturing, reproduction, use and sale rights regarding the same are expressly forbidden. It is submitted under a confidential relationship, for a special purpose, and the recipient, by accepting this document assumes custody and agrees that this document will not be copied or reproduced in whole or in part, nor its contents revealed in any manner or to any person except for the purpose for which it was tendered, nor any special features peculiar to this design be incorporated in other projects.


Code	ASC	Type	C
Sign Type	WF-66-ILL	PG #:	9

General Sign Specifications

- Interior Exterior
 Single Faced Double Faced

 Non-Illuminated
 Illuminated
_____ Volts _____ Amps(+/-)

Location _____
Windload _____

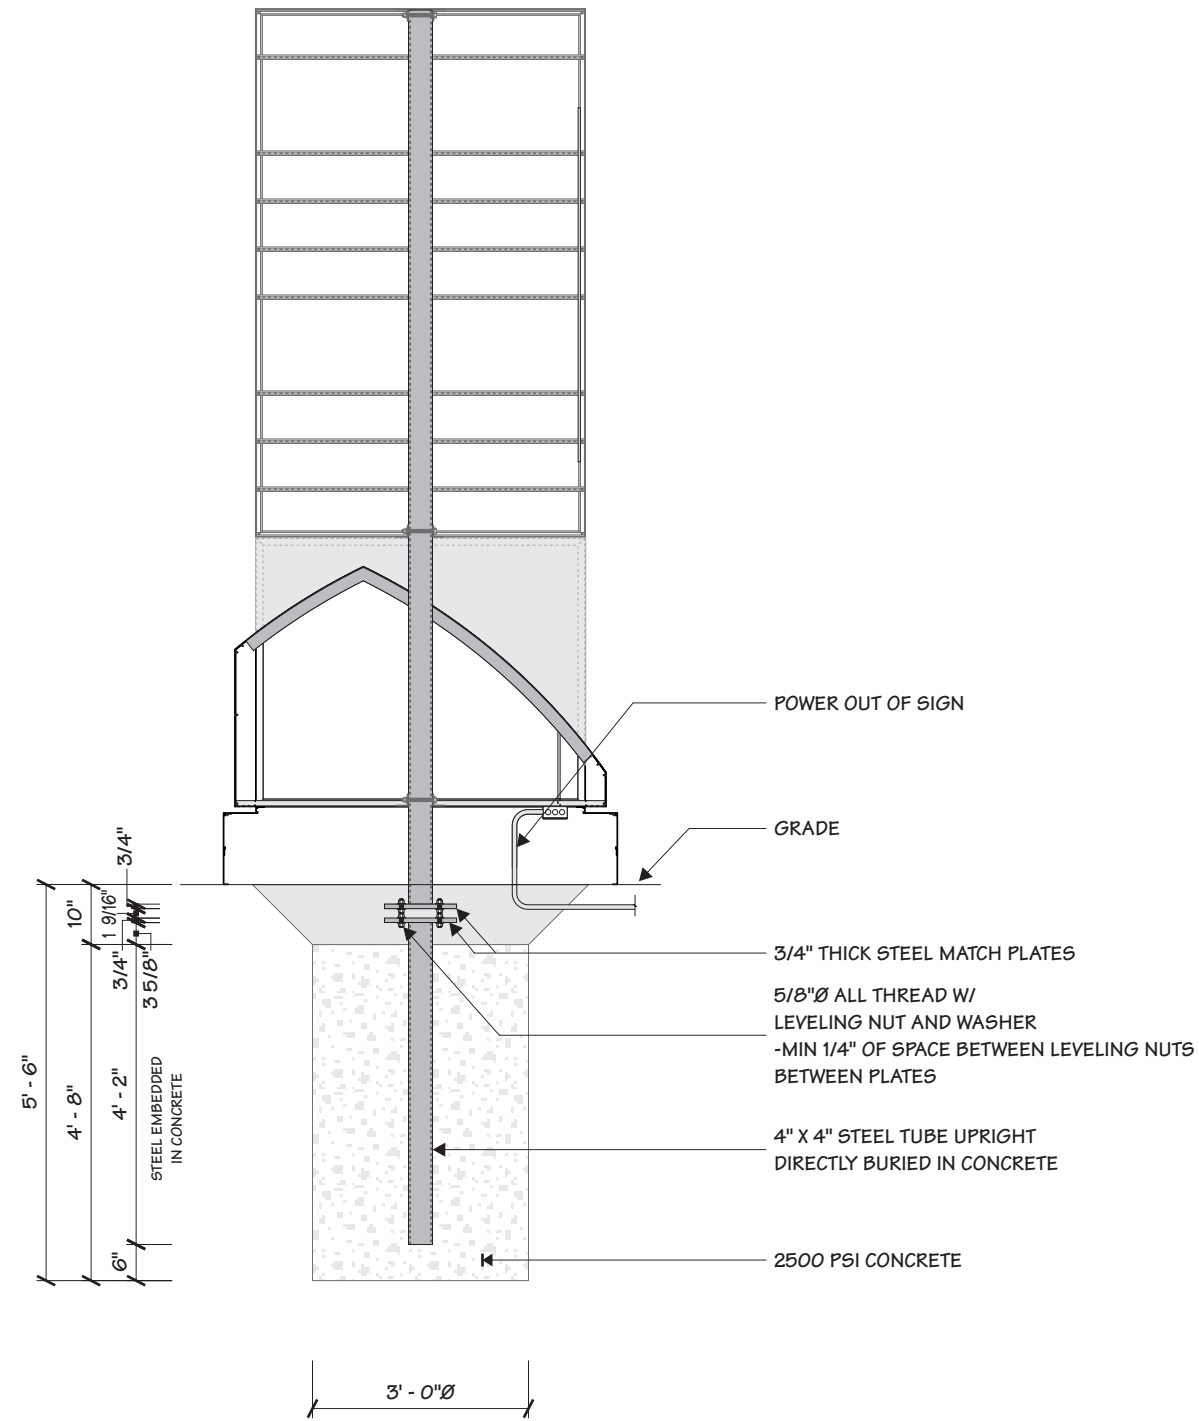

1 CAISSON FOUNDATION ELEVATION
10 3/8" = 1' - 0"

Drawing Revisions	Change	CODE NOTATIONS	
		Date	
Drawn By	TD	12/6/17	

This document is the sole property of Architectural Graphics, Inc., and all design, manufacturing, reproduction, use and sale rights regarding the same are expressly forbidden. It is submitted under a confidential relationship, for a special purpose, and the recipient, by accepting this document assumes custody and agrees that this document will not be copied or reproduced in whole or in part, nor its contents revealed in any manner or to any person except for the purpose for which it was tendered, nor any special features peculiar to this design be incorporated in other projects.

Code ASC	Type C
Sign Type WF-66-ILL	PG #: 10


Project Title
 **ASCENSION**

Date **11.13.17**


AGI EoR **D. SELBY**
 Lead Draftsman **MPK**
 Drawn By **MPK**
 Project Mgr. **S. CHADWELL**

General Sign Specifications


Interior Exterior
 Single Faced Double Faced
 Non-Illuminated
 Illuminated
 _____ Volts _____ Amps(+/-)
 Location _____
 Windload _____

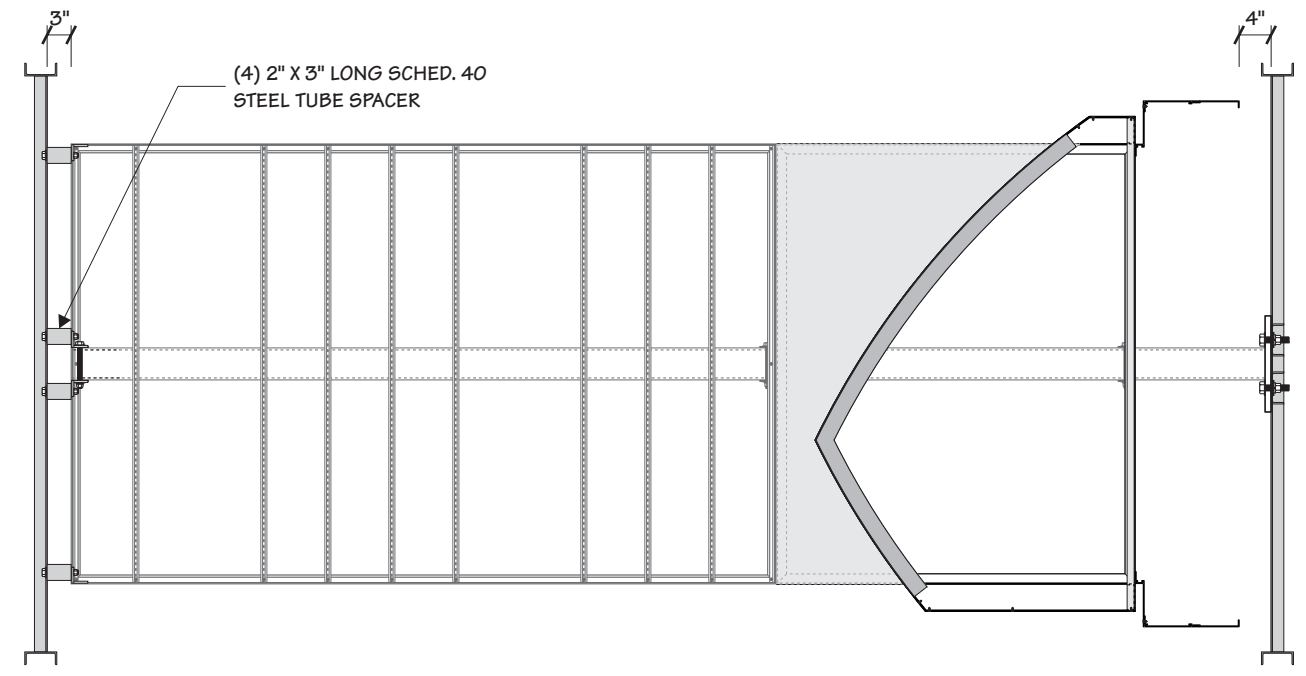

1 SHIPPING STAND
 11 1/2" = 1' - 0"

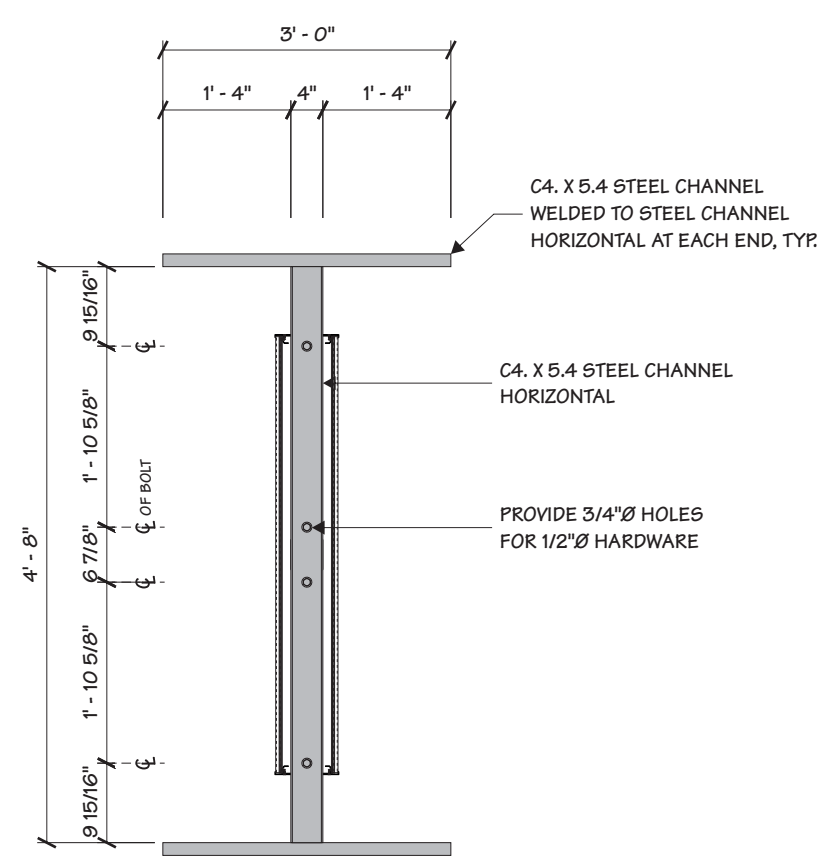

TOP STAND

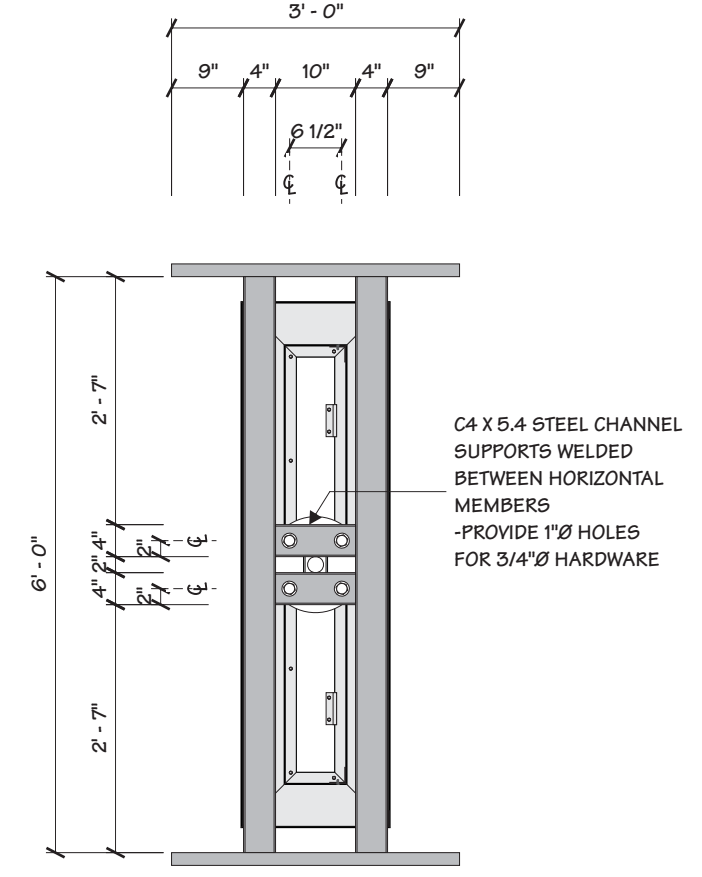

BOTTOM STAND

Drawing Revisions	Change	CODE NOTATIONS
Drawn By	Date	12/6/17
TD		

This document is the sole property of Architectural Graphics, Inc., and all design, manufacturing, reproduction, use and sale rights regarding the same are expressly forbidden. It is submitted under a confidential relationship, for a special purpose, and the recipient, by accepting this document assumes custody and agrees that this document will not be copied or reproduced in whole or in part, nor its contents revealed in any manner or to any person except for the purpose for which it was tendered, nor any special features peculiar to this design be incorporated in other projects.

Code	ASC	Type	C
Sign Type	WF-66-ILL	PG #:	11