


6 North Elevation
SCALE: 1/4" = 1'-0"



6 East Elevation
SCALE: 1/4" = 1'-0"

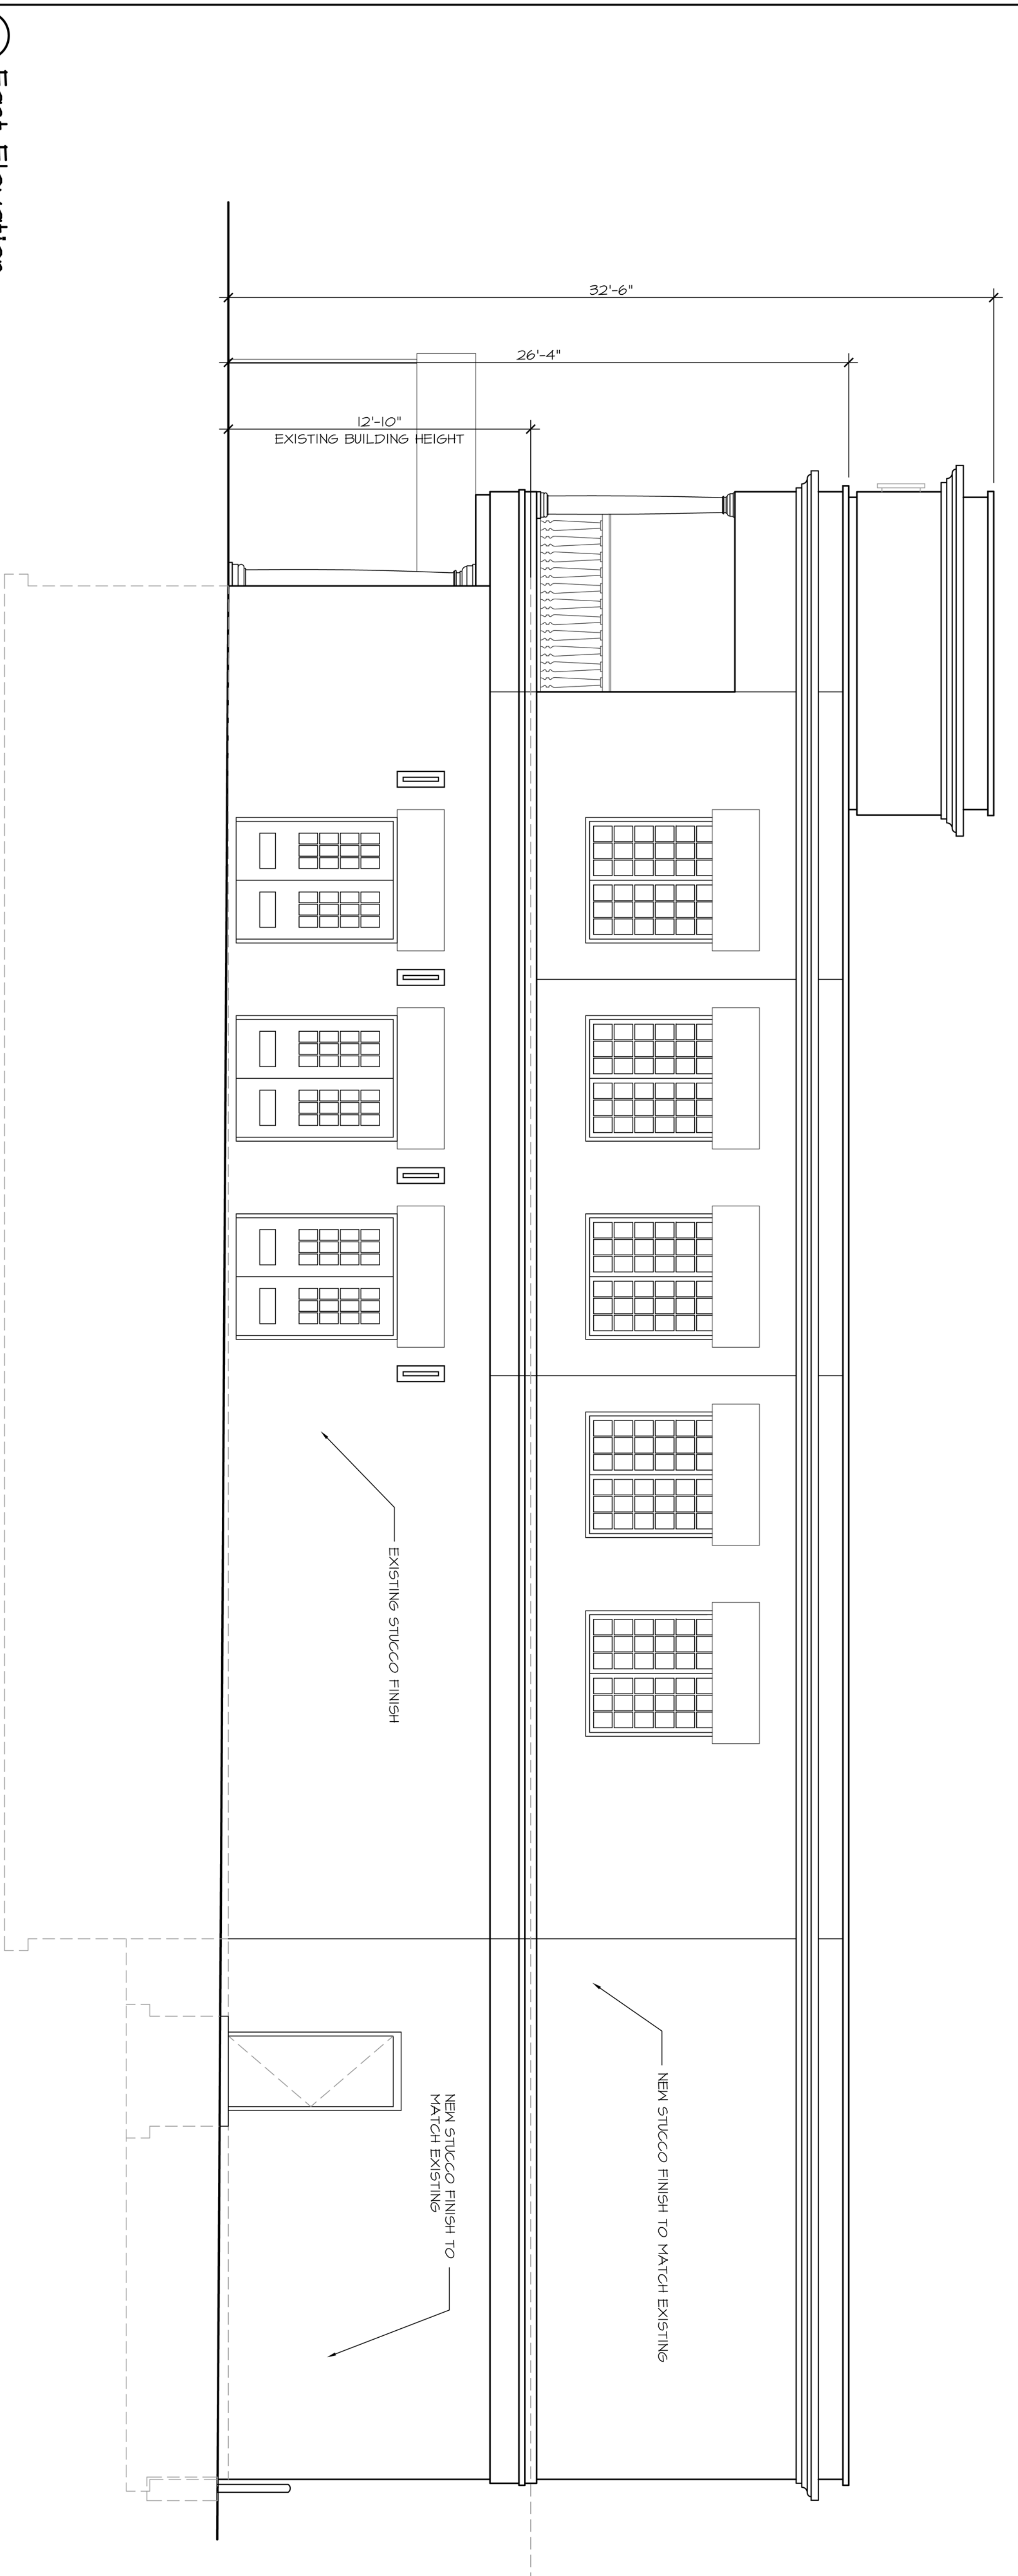

JFrench and Associates, Inc.
A r c h i t e c t u r e
5028 North Lake Drive
Milwaukee, WI 53217
P h . 4 1 4 - 2 3 4 - 0 2 9 9

Proposed Building Expansion For
Casablanca On Brady
728 East Brady Street
Milwaukee, WI

AUTHORIZATION SIGNATURE _____ DATE _____

OWNERSHIP AND USE OF DOCUMENTS

This drawing is prepared as a service of the architect and shall not be used for any other purpose without the written consent of the architect. The architect is not responsible for any errors or omissions in this drawing. The Owner shall own the copyright in this drawing and shall be responsible for its use. The architect shall not be held liable for any damages or losses resulting from the use of this drawing. The Owner shall indemnify and hold the architect harmless from and against all claims, damages, and expenses, including reasonable attorneys' fees, that may be asserted against or incurred by the architect in connection with or arising out of the use of this drawing. The Owner shall obtain all necessary permits and approvals for the construction of the project. The Owner shall be responsible for obtaining all necessary permits and approvals for the construction of the project. The Owner shall be responsible for obtaining all necessary permits and approvals for the construction of the project.

SHEET TITLE
Building Elevations

REVISIONS

PROJECT DATA

Date: February 2, 2012
Job No.: 11134
Drawn By: French
SHEET NO.

A4.02