


Steve Biak
 Lathe House Addition

No.	Description	Date



South Elevation	
Project number	001
Date	5/12/2018
Drawn by	Author
Checked by	Checker
A101	
Scale 1/4" = 1'-0"	

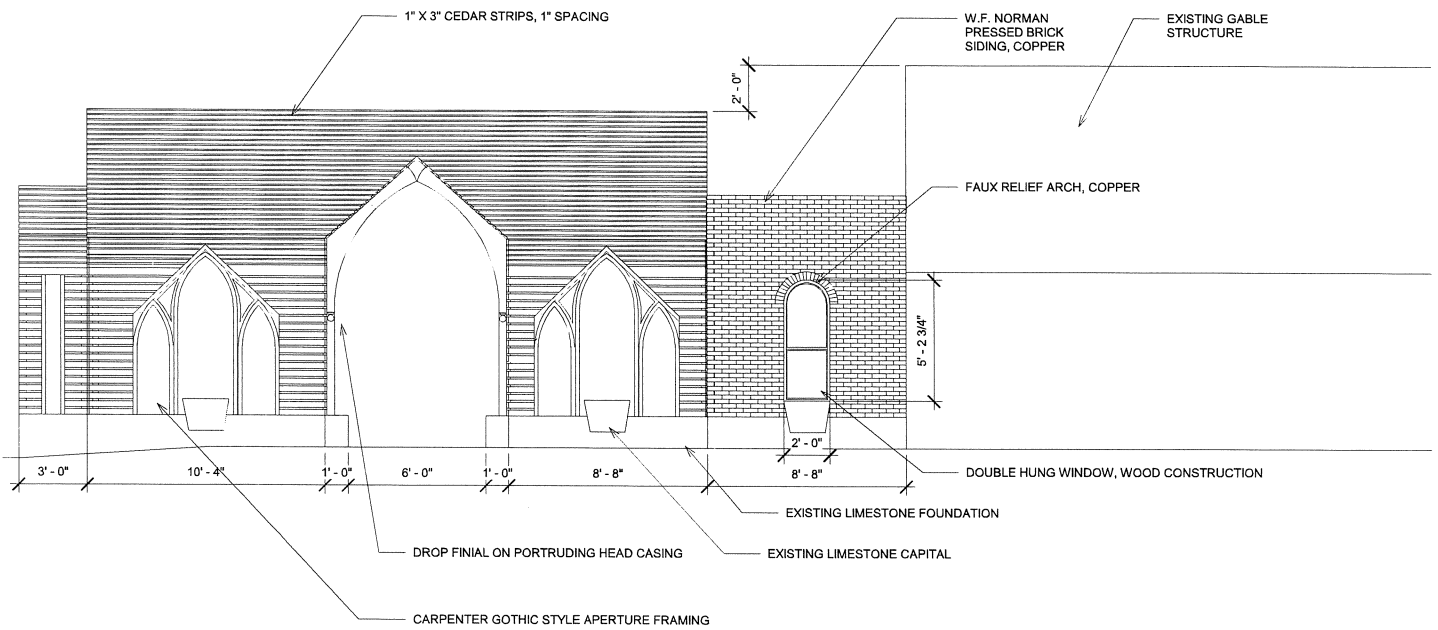

Steve Biak
 Lathe House Addition

No.	Description	Date


East Elevation	
Project number	001
Date	5/12/2018
Drawn by	RHS
Checked by	OWNER
A102	
Scale 1/4" = 1'-0"	

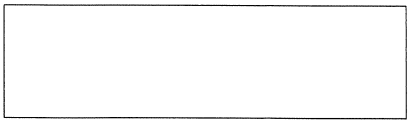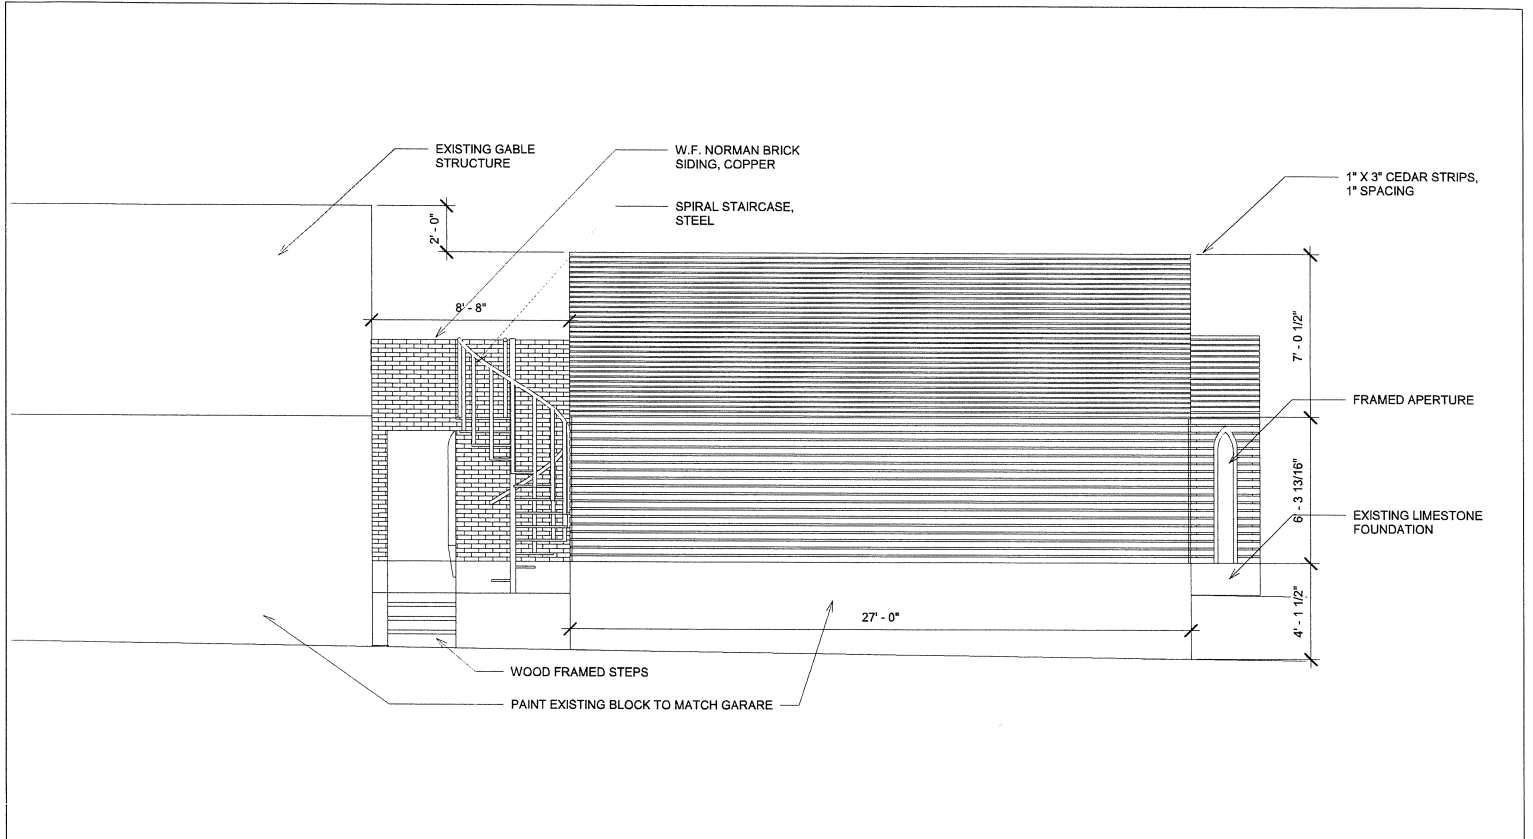

Steve Biak
 Lathe House Addition

No.	Description	Date

West Elevation	
Project number	001
Date	5/12/2018
Drawn by	RHS
Checked by	Owner
A103	
Scale 1/4" = 1'-0"	

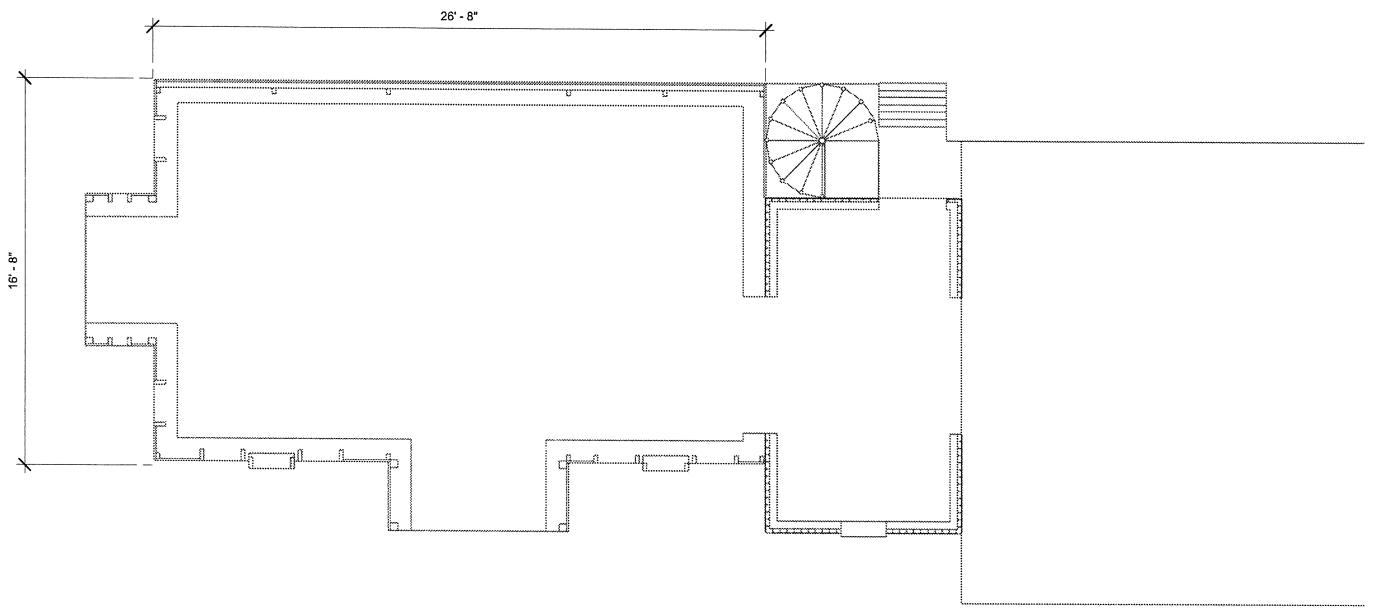

Steve Bialk
 Lathe House Addition

No.	Description	Date

Plan	
Project number	001
Date	5/12/2018
Drawn by	Author
Checked by	Checker
Scale 1/4" = 1'-0"	

A105