
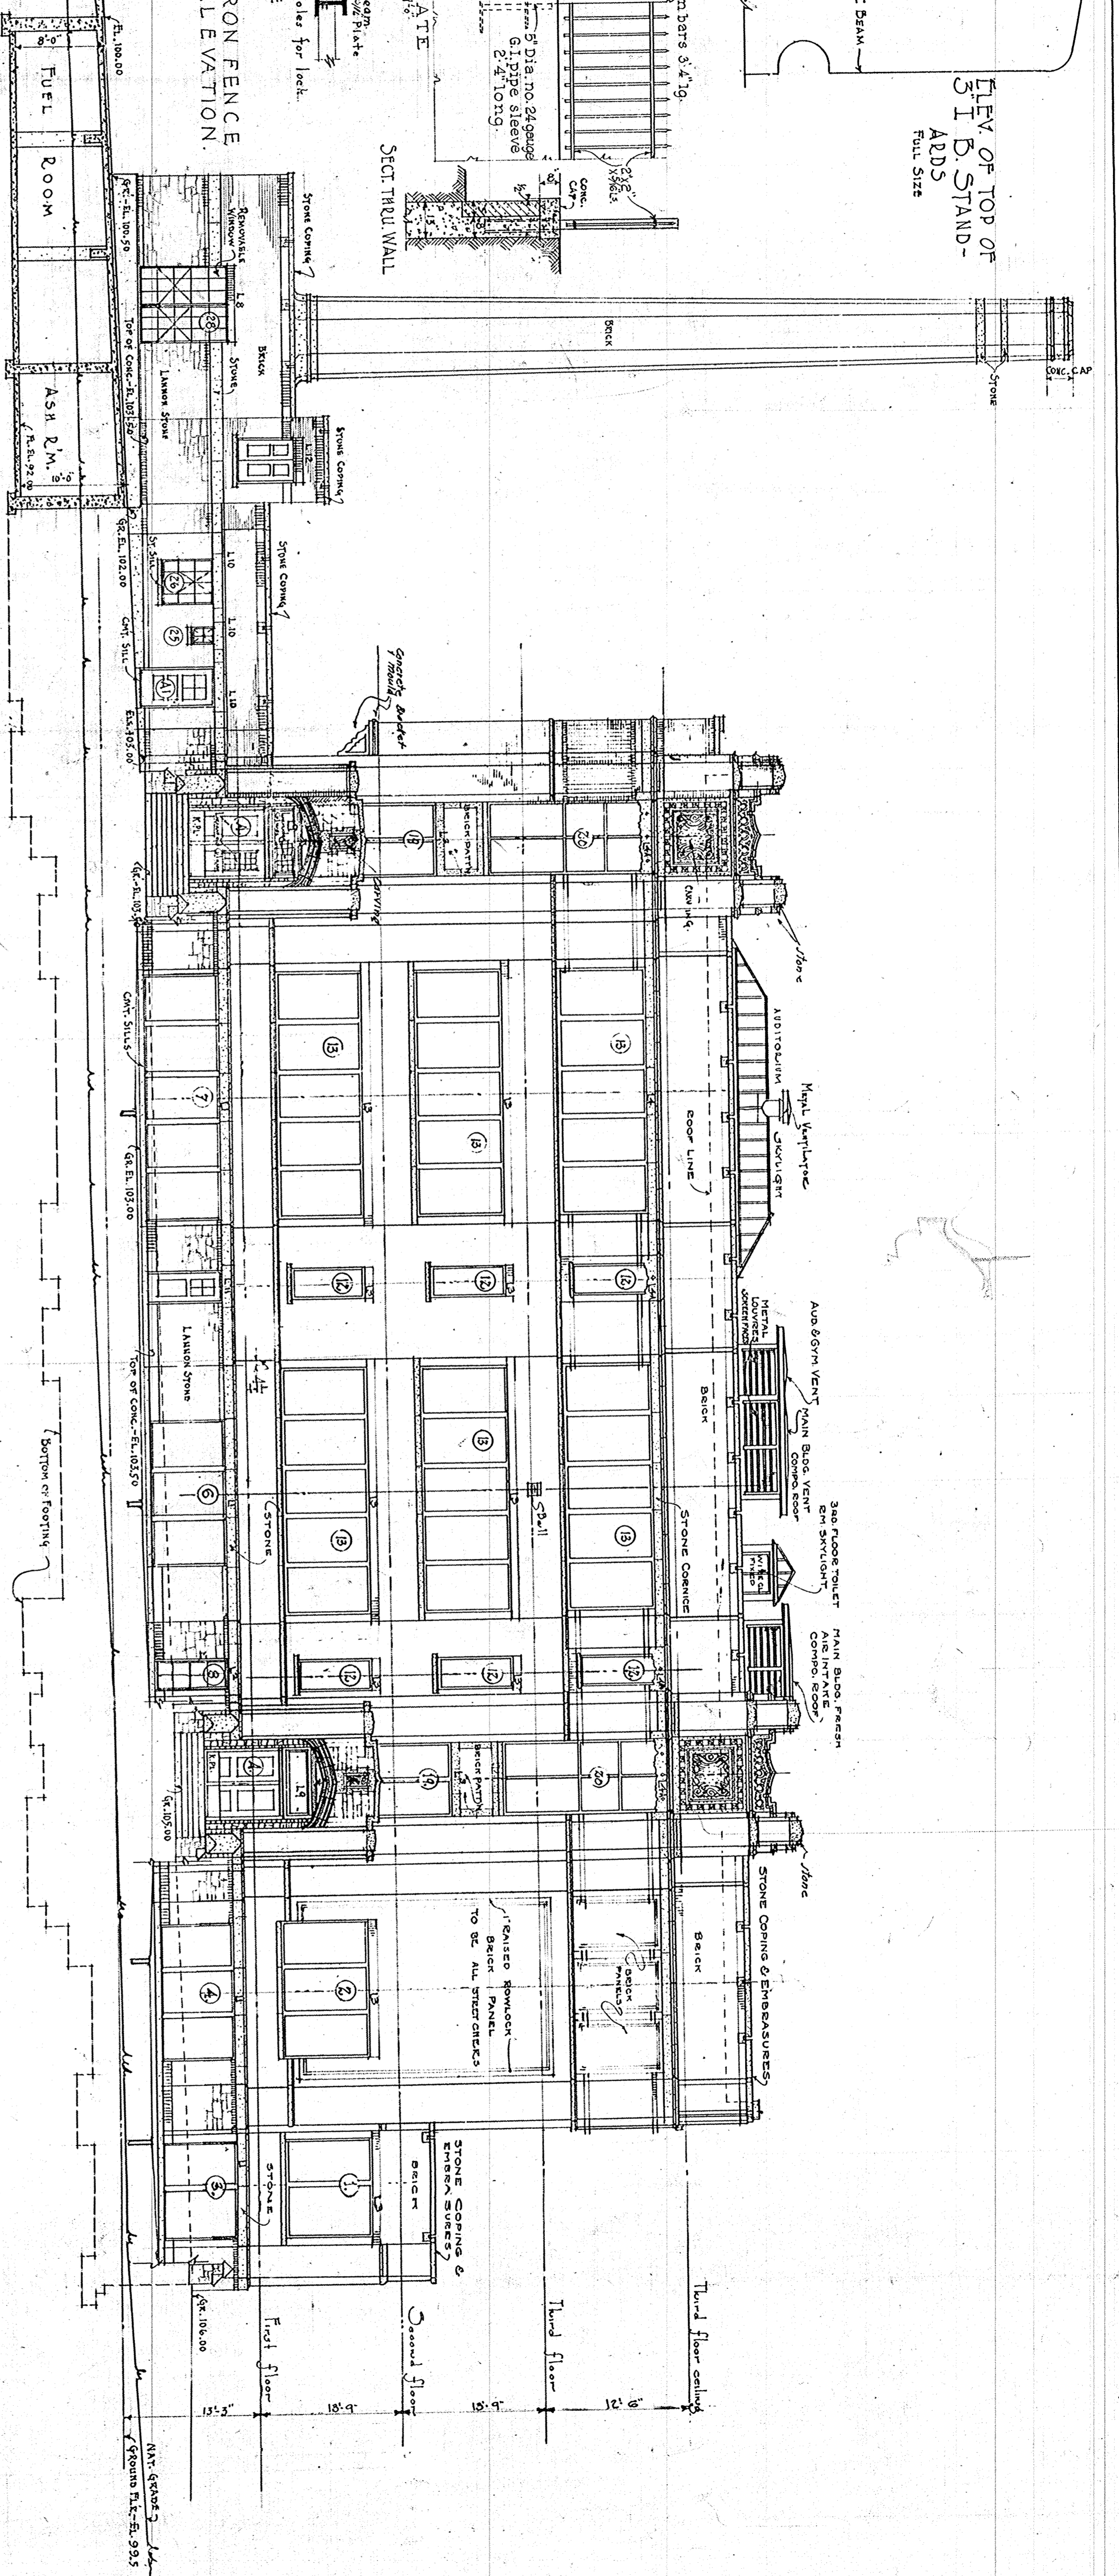


DETAILS OF IRON FENCE AT SOUTH ELEVATION.
SCALE 3/4"=1'-0"

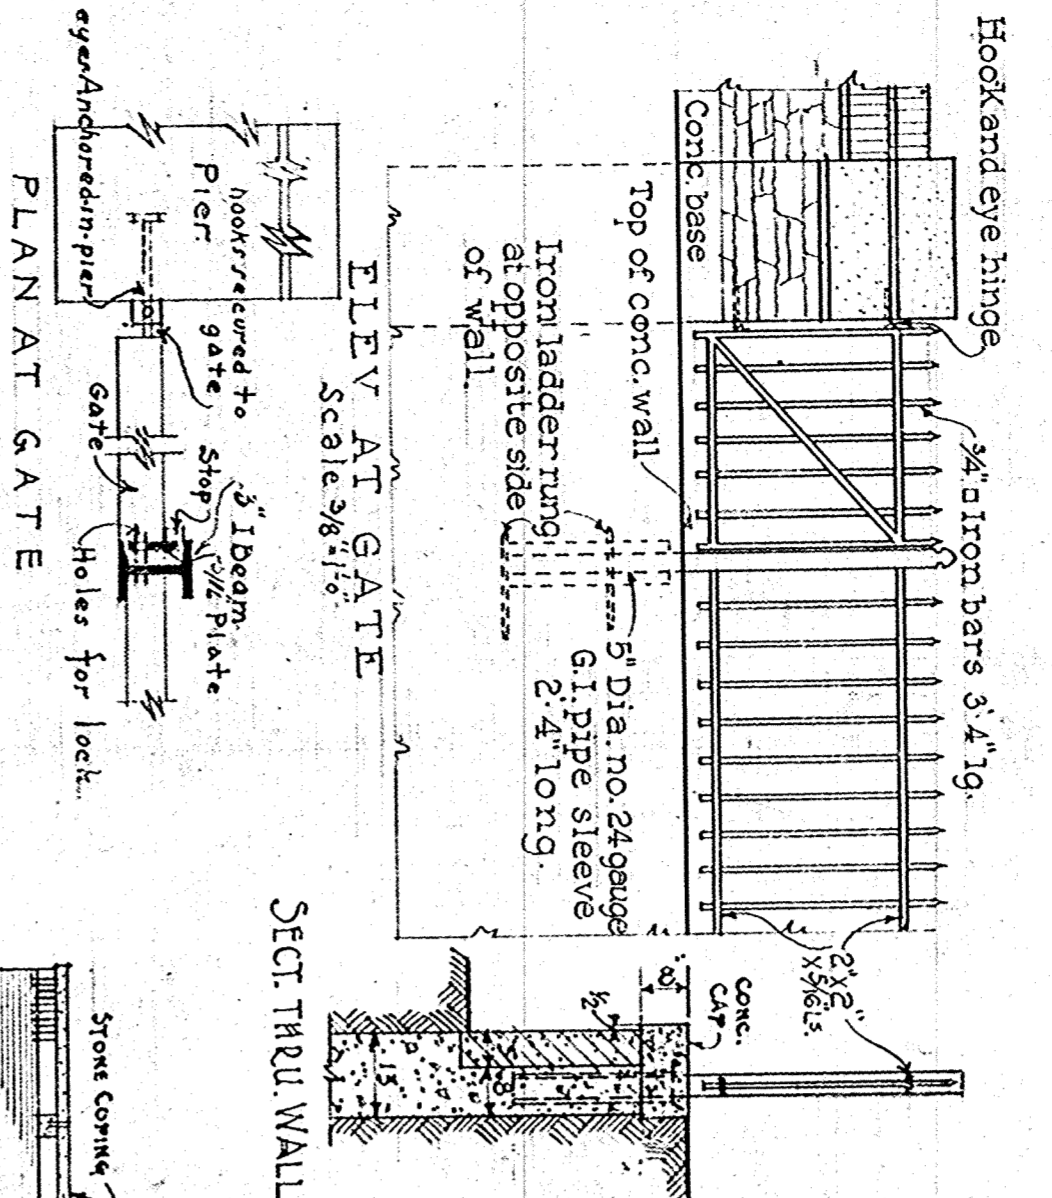

NORTH ELEV. OF BOILER HOUSE
SCALE 1/8"=1'-0"

DETAIL OF RETAINING WALL & PIERS
SCALE 3/4"=1'-0"

NORTH ELEVATION & SECTION D-D - (LOOKING SOUTH)
SCALE 1/8"=1'-0"

SECTION

DATE	REVISED BY	DESIGNED BY	CHECKED BY
AUG 10 1921			
TOWNSEND SCHOOL			
SCHOOL BUILDING			
SHEET NO. 9			