


Proposed Site Plan
Scale 1" = 20'-0"

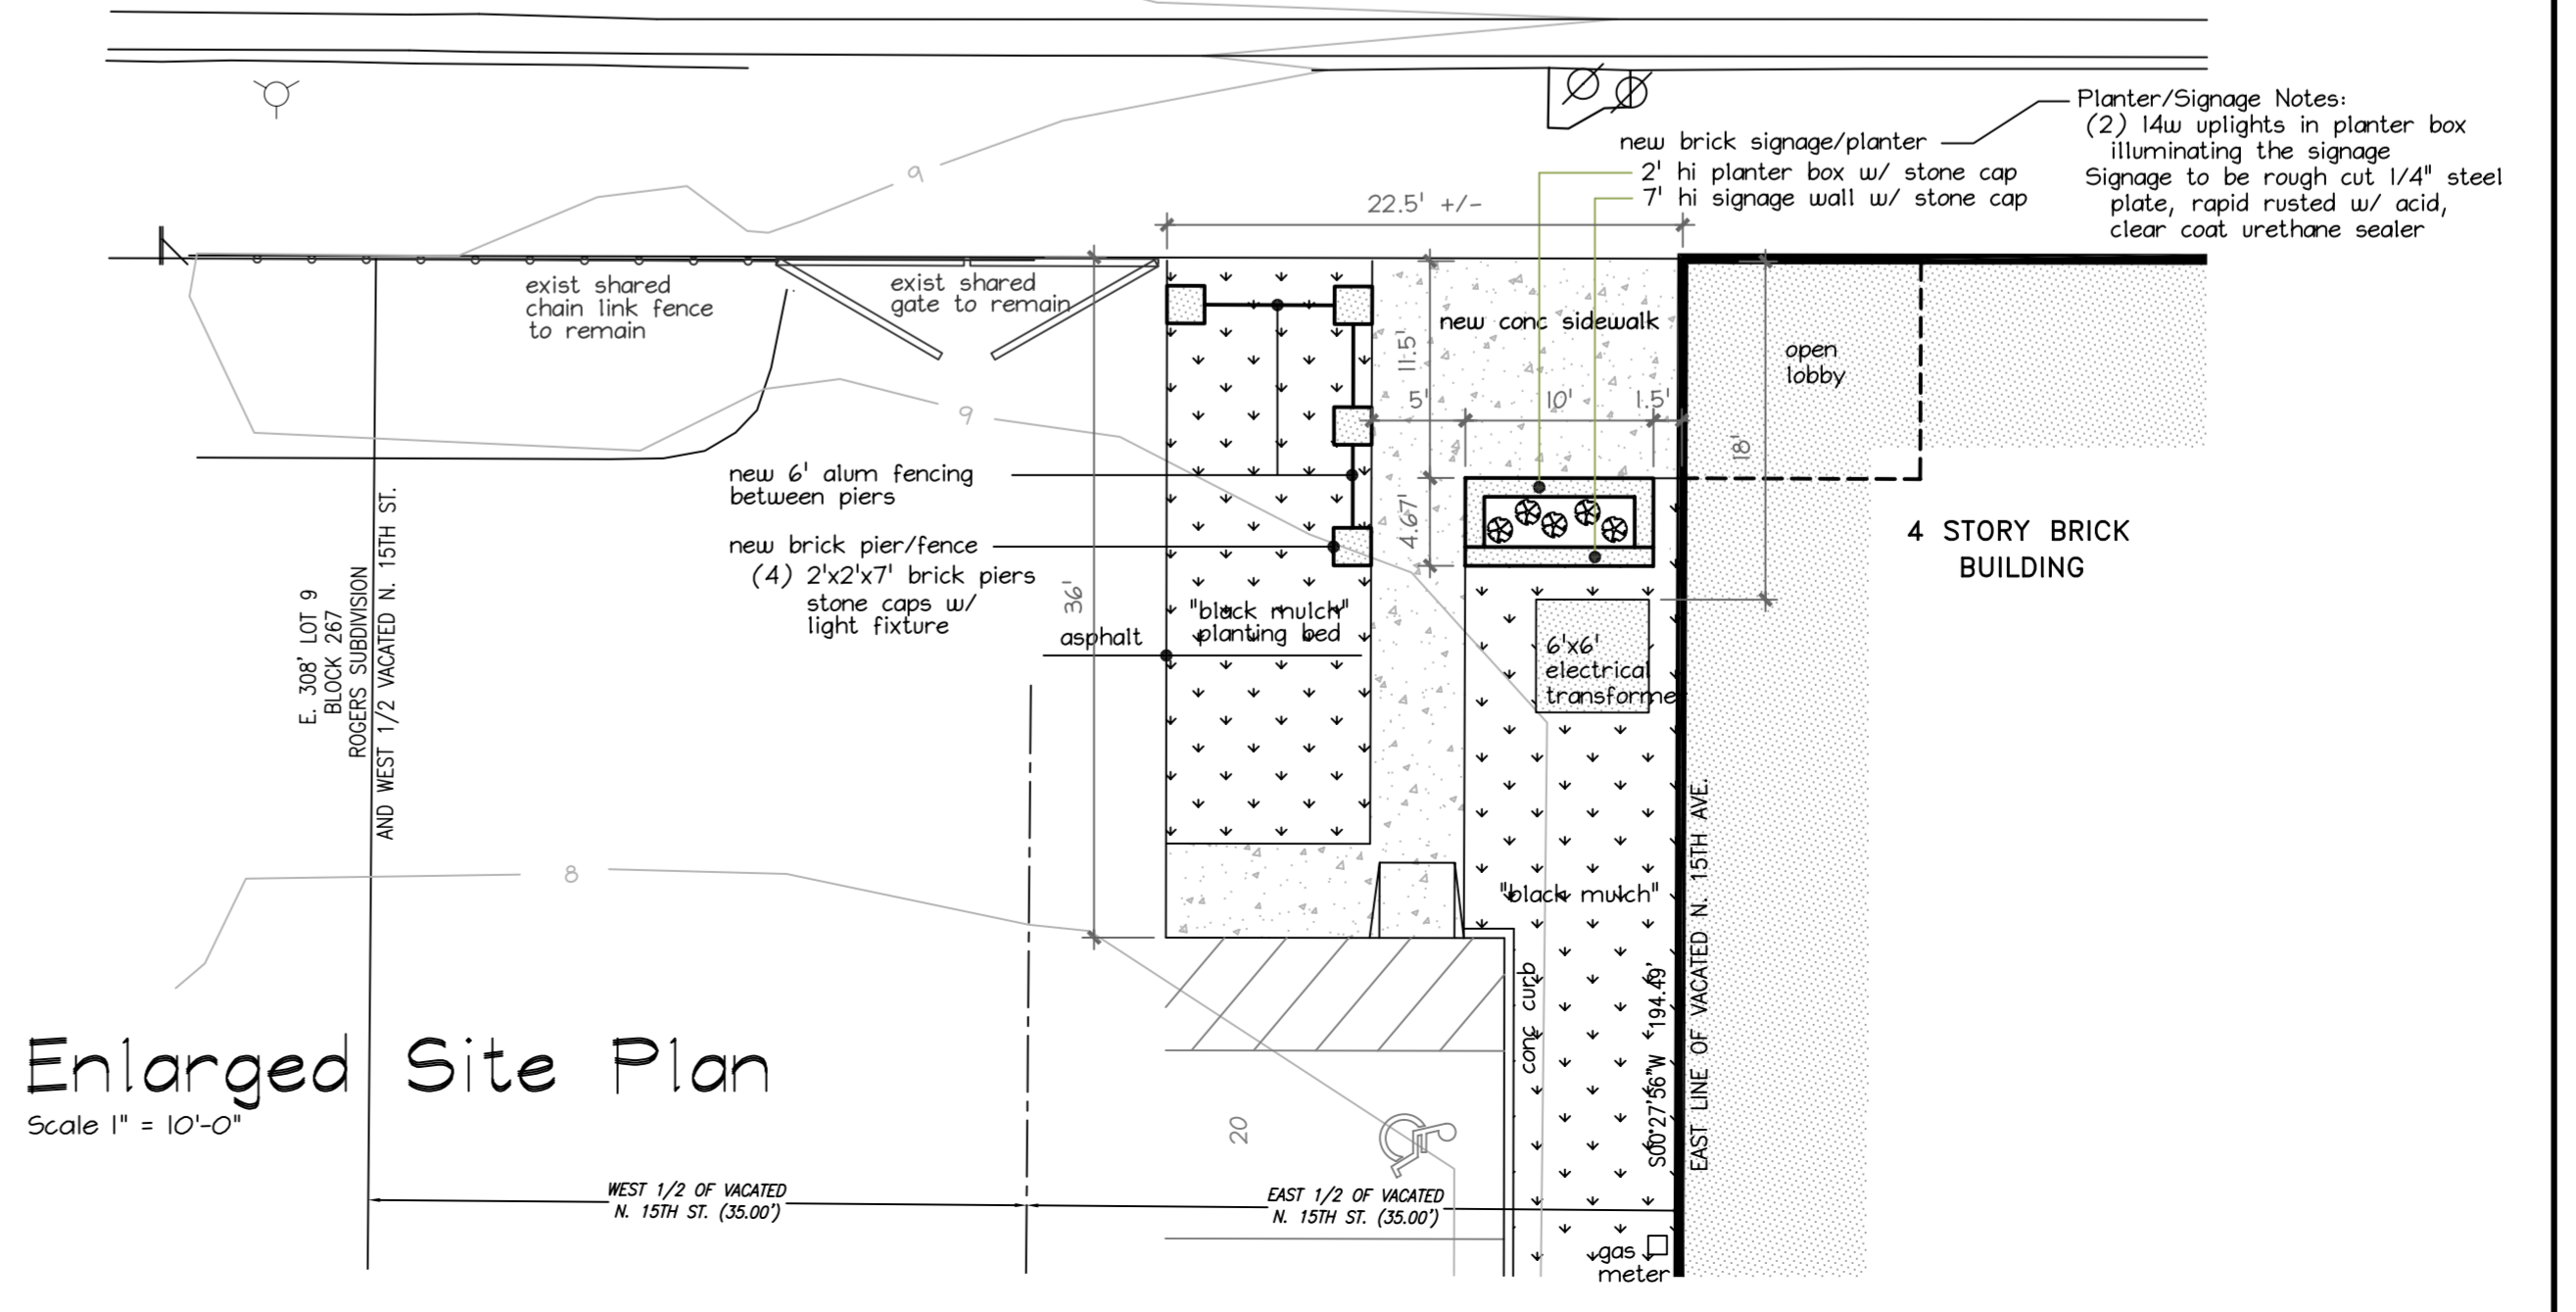

414-520-8352


SUNSET INVESTORS

REAL ESTATE / DEVELOPMENT / CONSTRUCTION

10700 West Venture Drive - Suite G
Franklin, WI

CREAM CITY BRICK YARDS
Rehab/Conversion 2025

1357-1439 W. St Paul Avenue
Milwaukee, Wisconsin

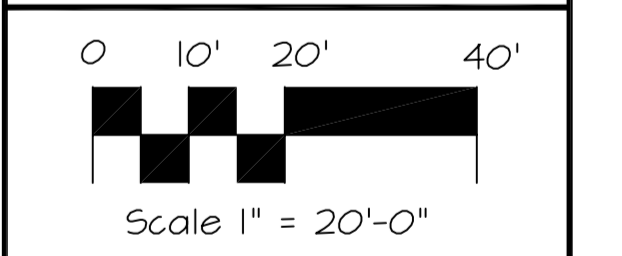

Sheet Title	Proposed Site Plan
Revisions	
Date:	January 27, 2026
Job NO.:	-
Drawn By:	-
Sheet No.	C101