

HURON BUILDING

511 NORTH BROADWAY
MILWAUKEE, WISCONSIN 53202
OWNER:
J. JEFFERS & COMPANY
225 EAST MICHIGAN STREET, SUITE 300
MILWAUKEE, WISCONSIN 53202

PROJECT NUMBER 172738.00


ISSUED FOR:

REVISION FOR:	DATE
NO. DESCRIPTION	


3-26-2019 - NOT FOR
CONSTRUCTION

DRAWN BY	Author
CHECKED BY	Checker


WEST WALL SECTIONS

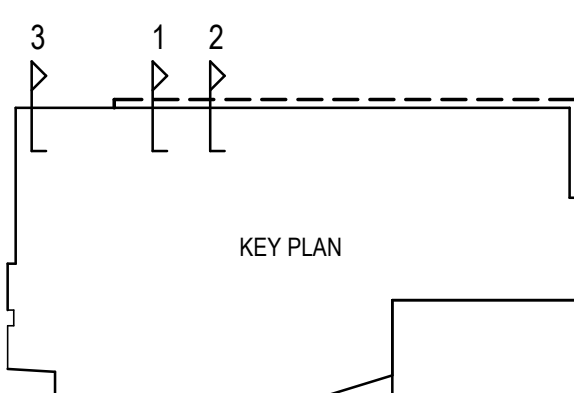


A525

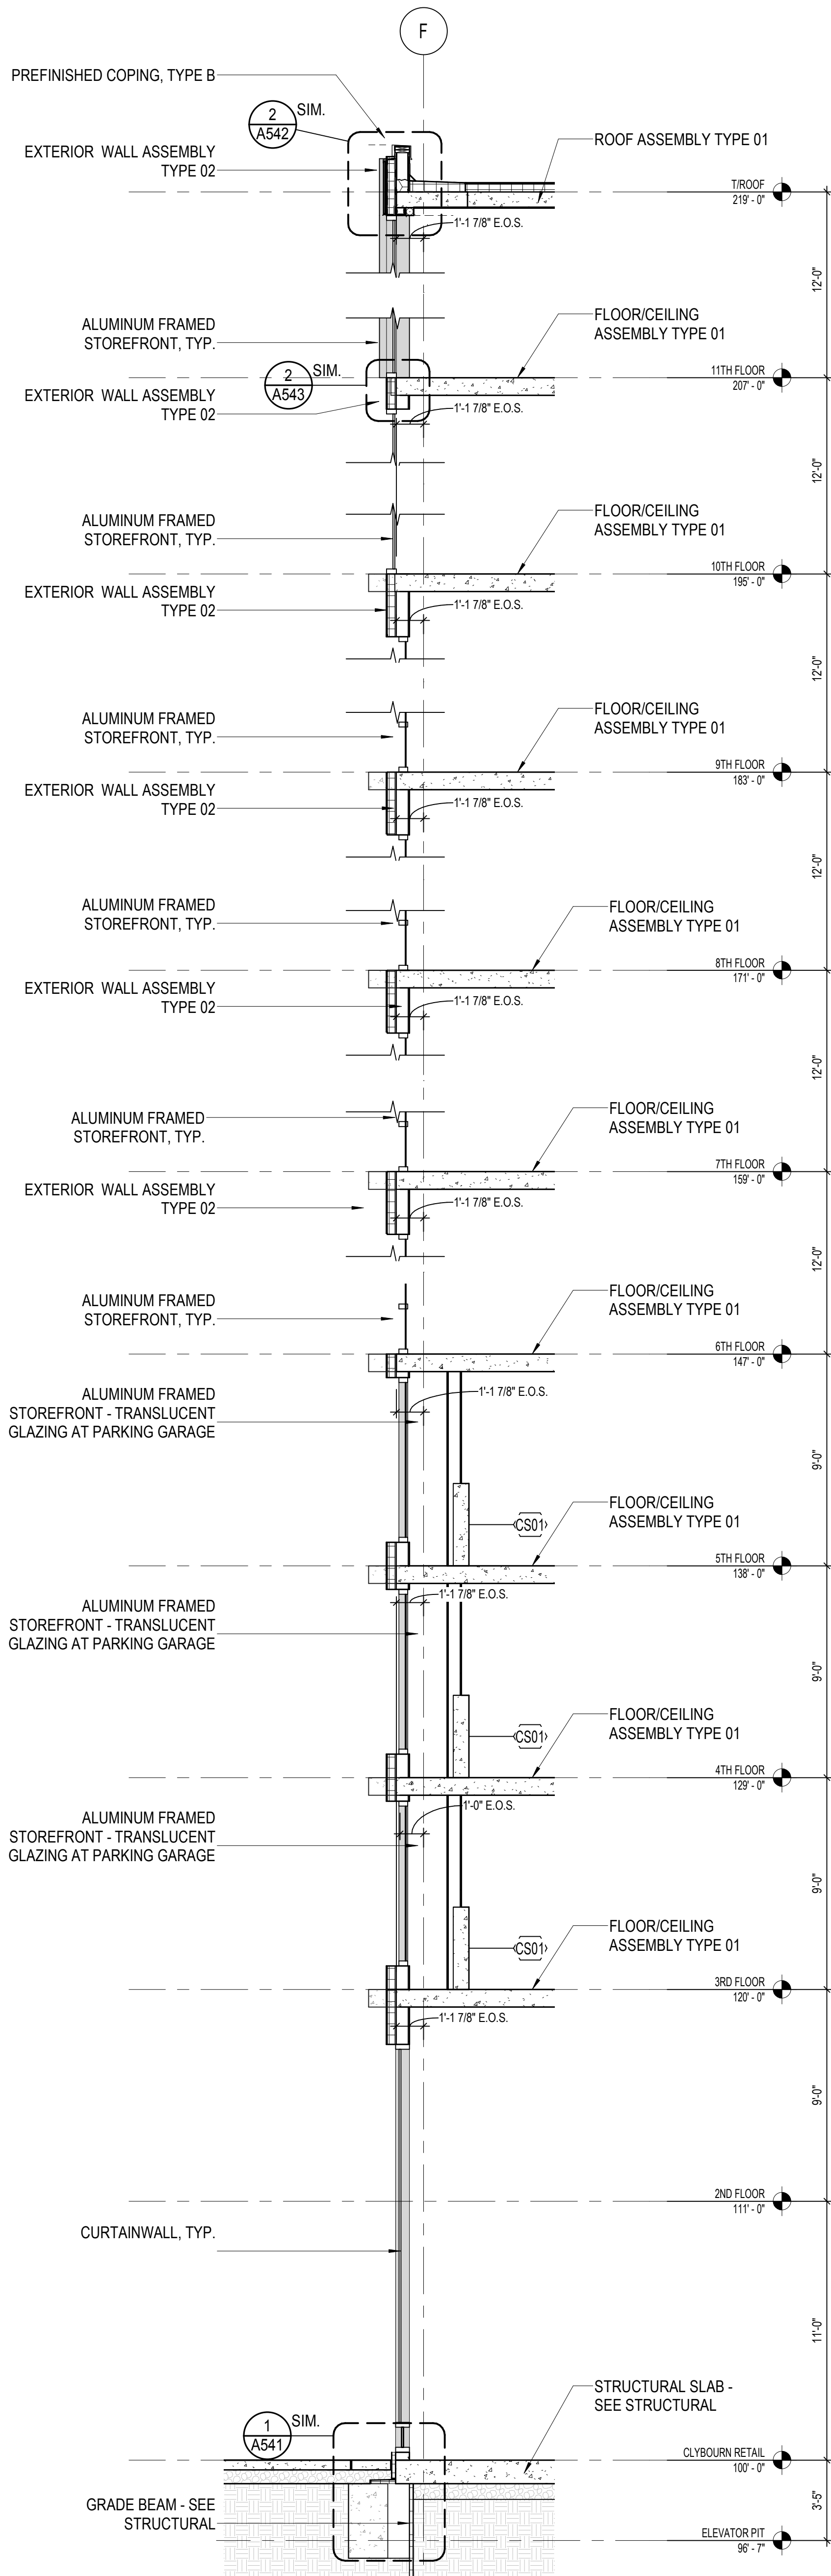

3 WALL SECTION - WEST 3
SCALE: 1/4" = 1'-0"

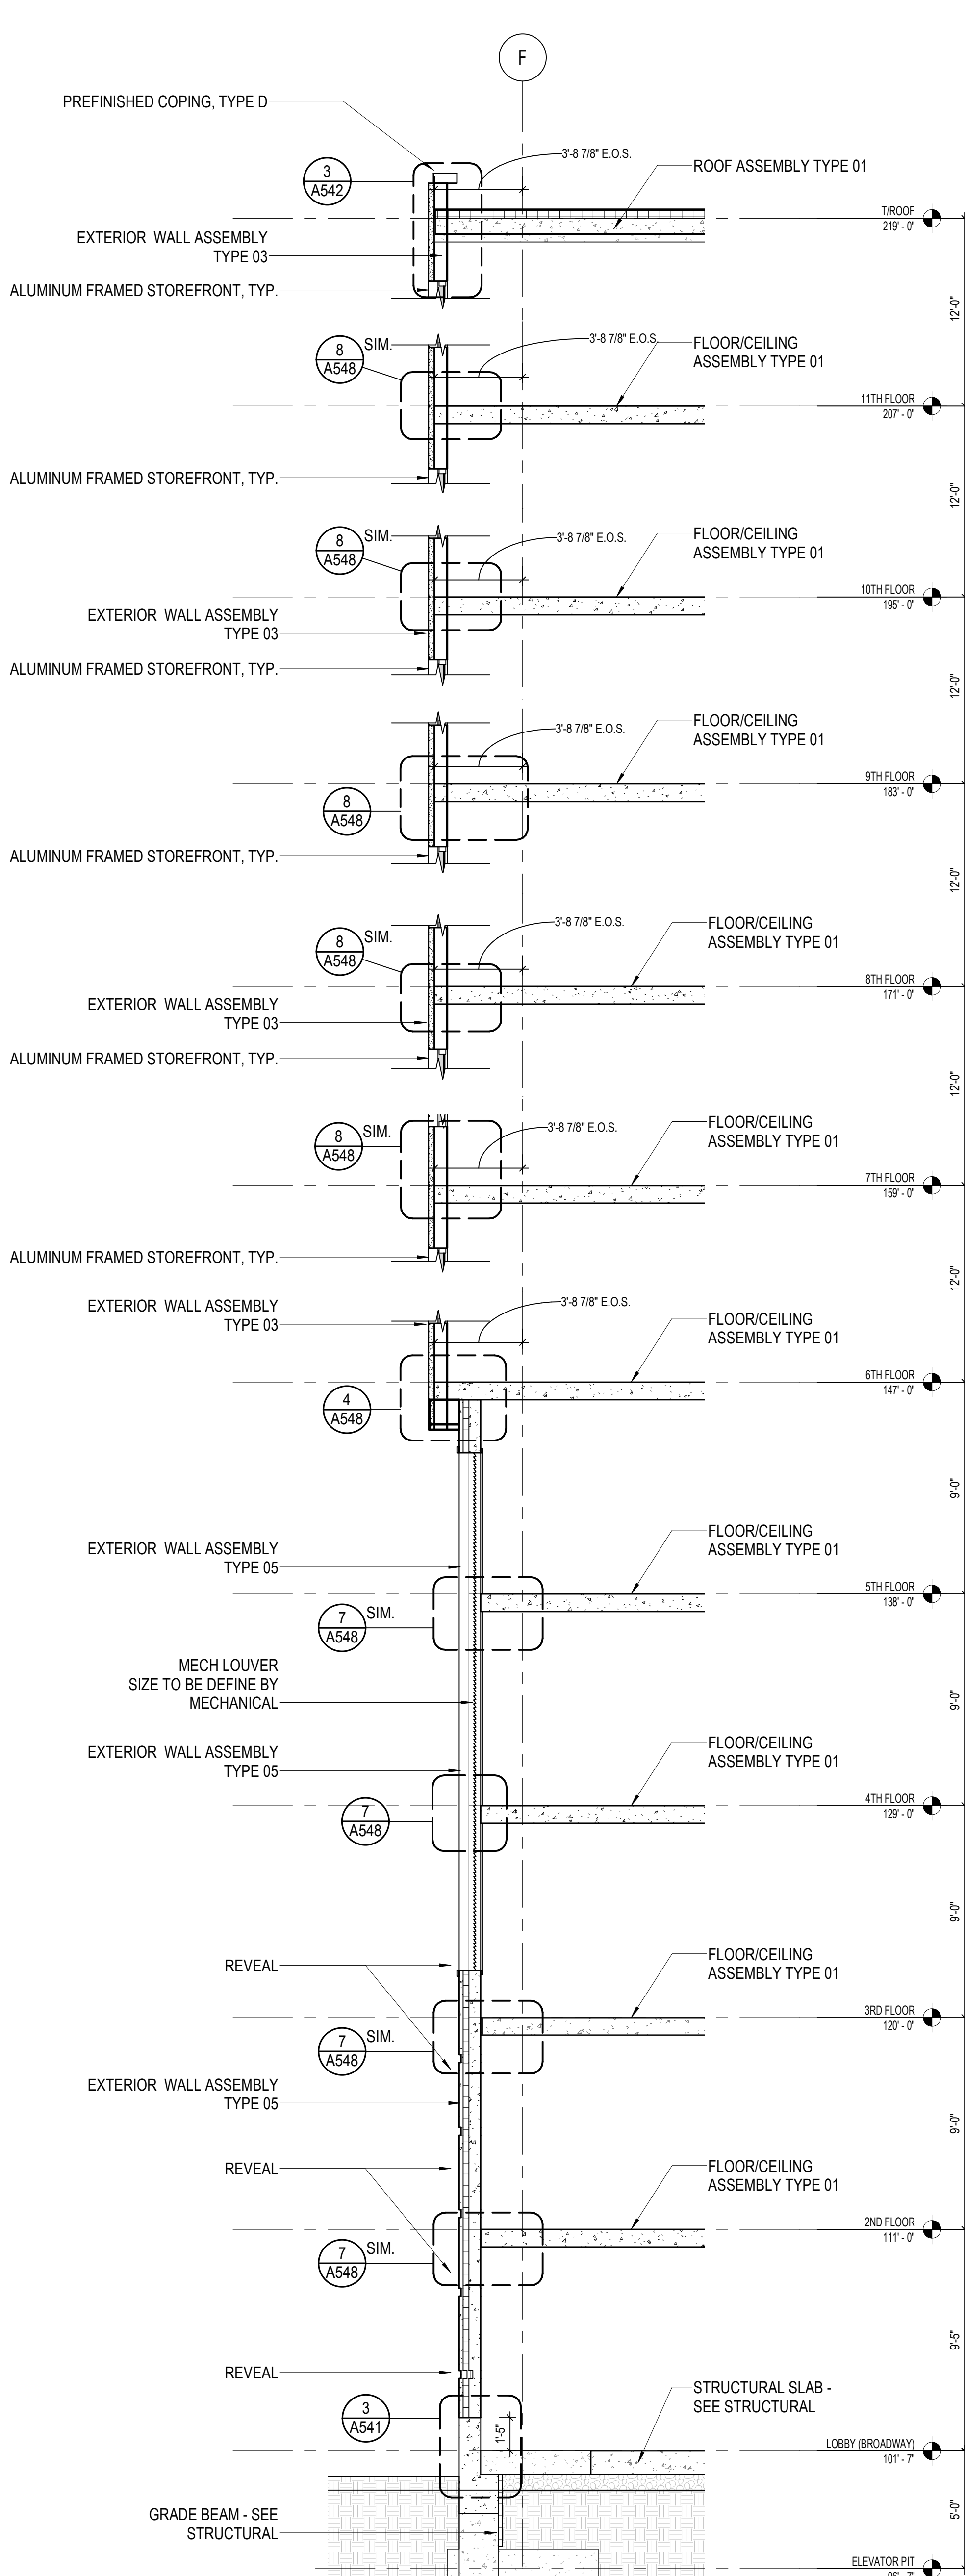

2 WALL SECTION - WEST 2
SCALE: 1/4" = 1'-0"

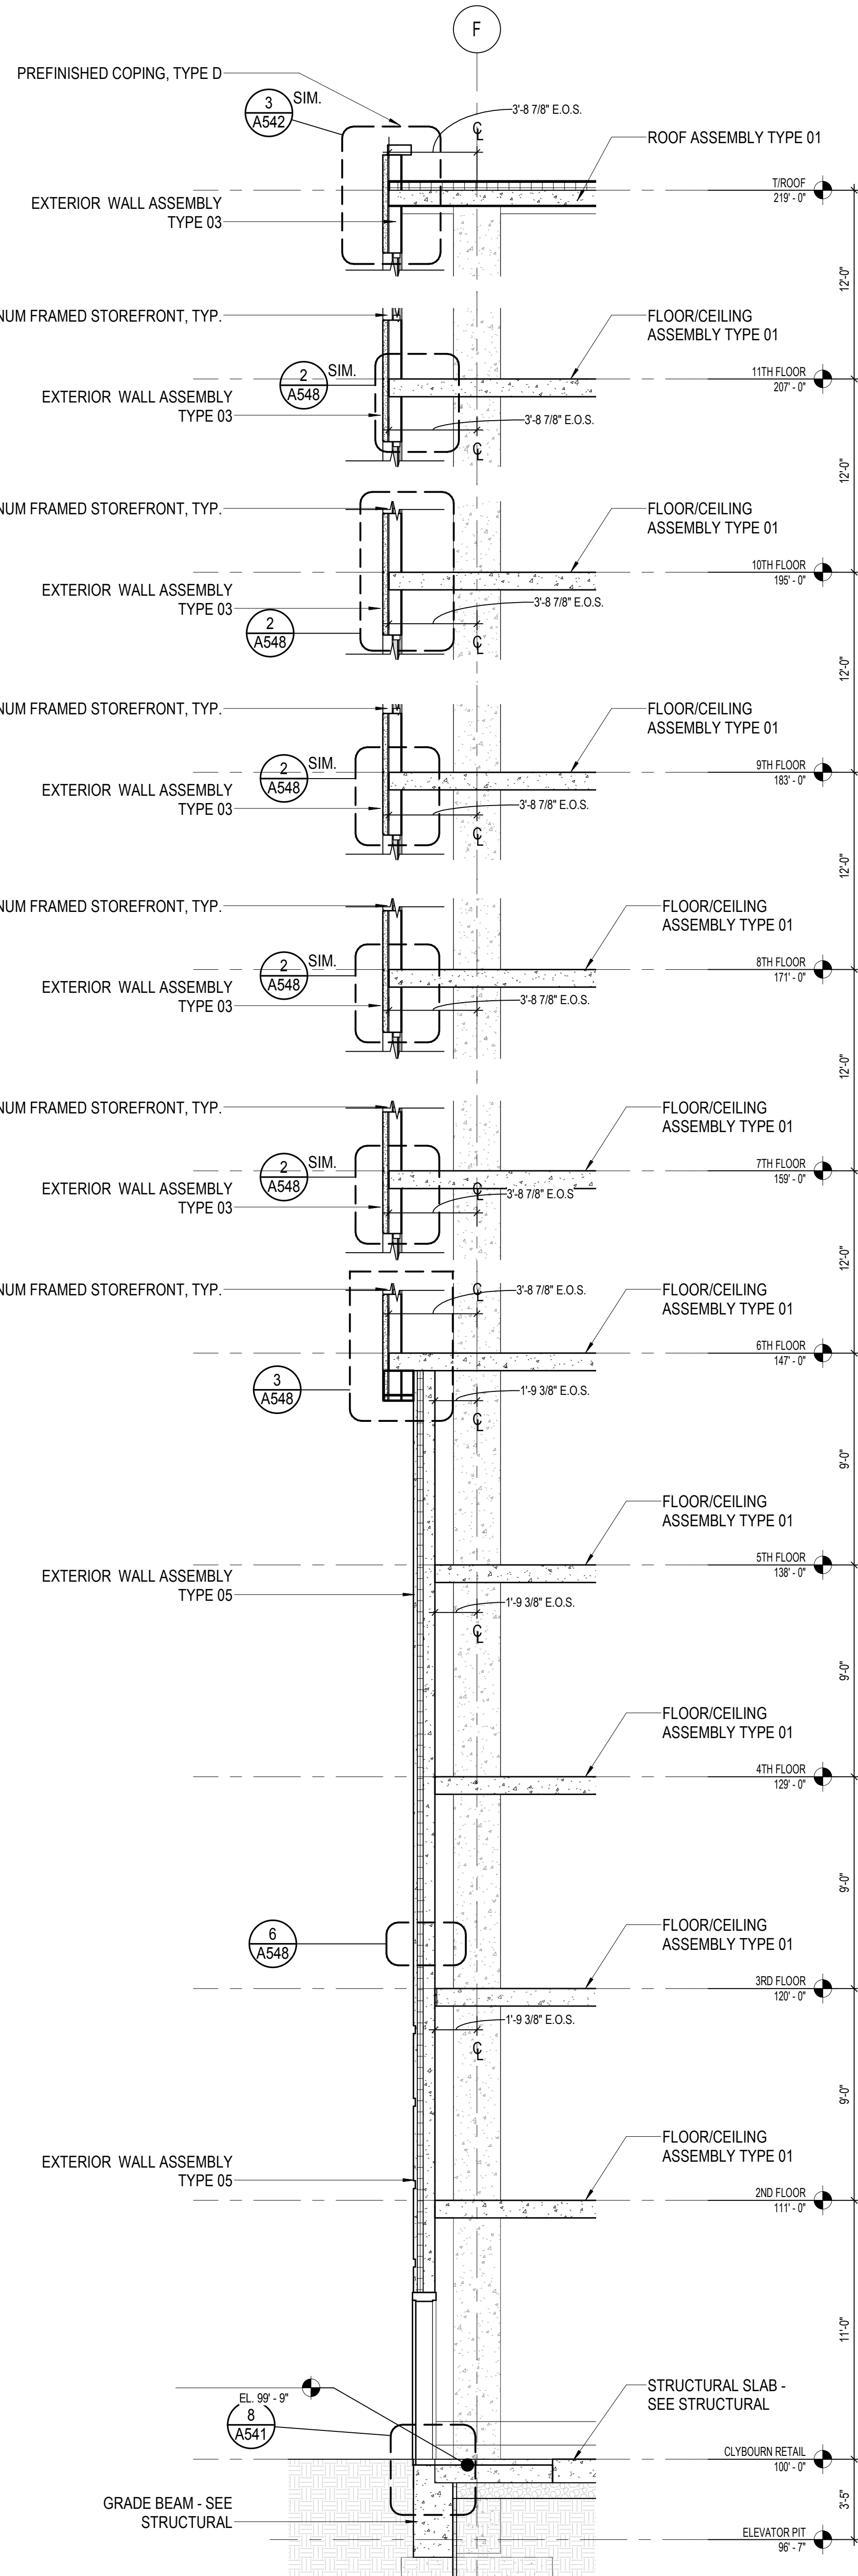

1 WALL SECTION - WEST 1
SCALE: 1/4" = 1'-0"

HURON BUILDING

511 NORTH BROADWAY
MILWAUKEE, WISCONSIN 53202
OWNER:
J. JEFFERS & COMPANY
225 EAST MICHIGAN STREET, SUITE 300
MILWAUKEE, WISCONSIN 53202

PROJECT NUMBER 172738.00

ISSUED FOR:

REVISION FOR:	DATE
NO. DESCRIPTION	

3-26-2019 - NOT FOR
CONSTRUCTION

DRAWN BY	Author
CHECKED BY	Checker

ARCHITECTURAL
SITE PLAN

G108

