


N.E. 1/4 SEC. 36, T. 6 N., R. 21 E.

N.W. 1/4 SEC. 31, T. 6 N., R. 22 E.

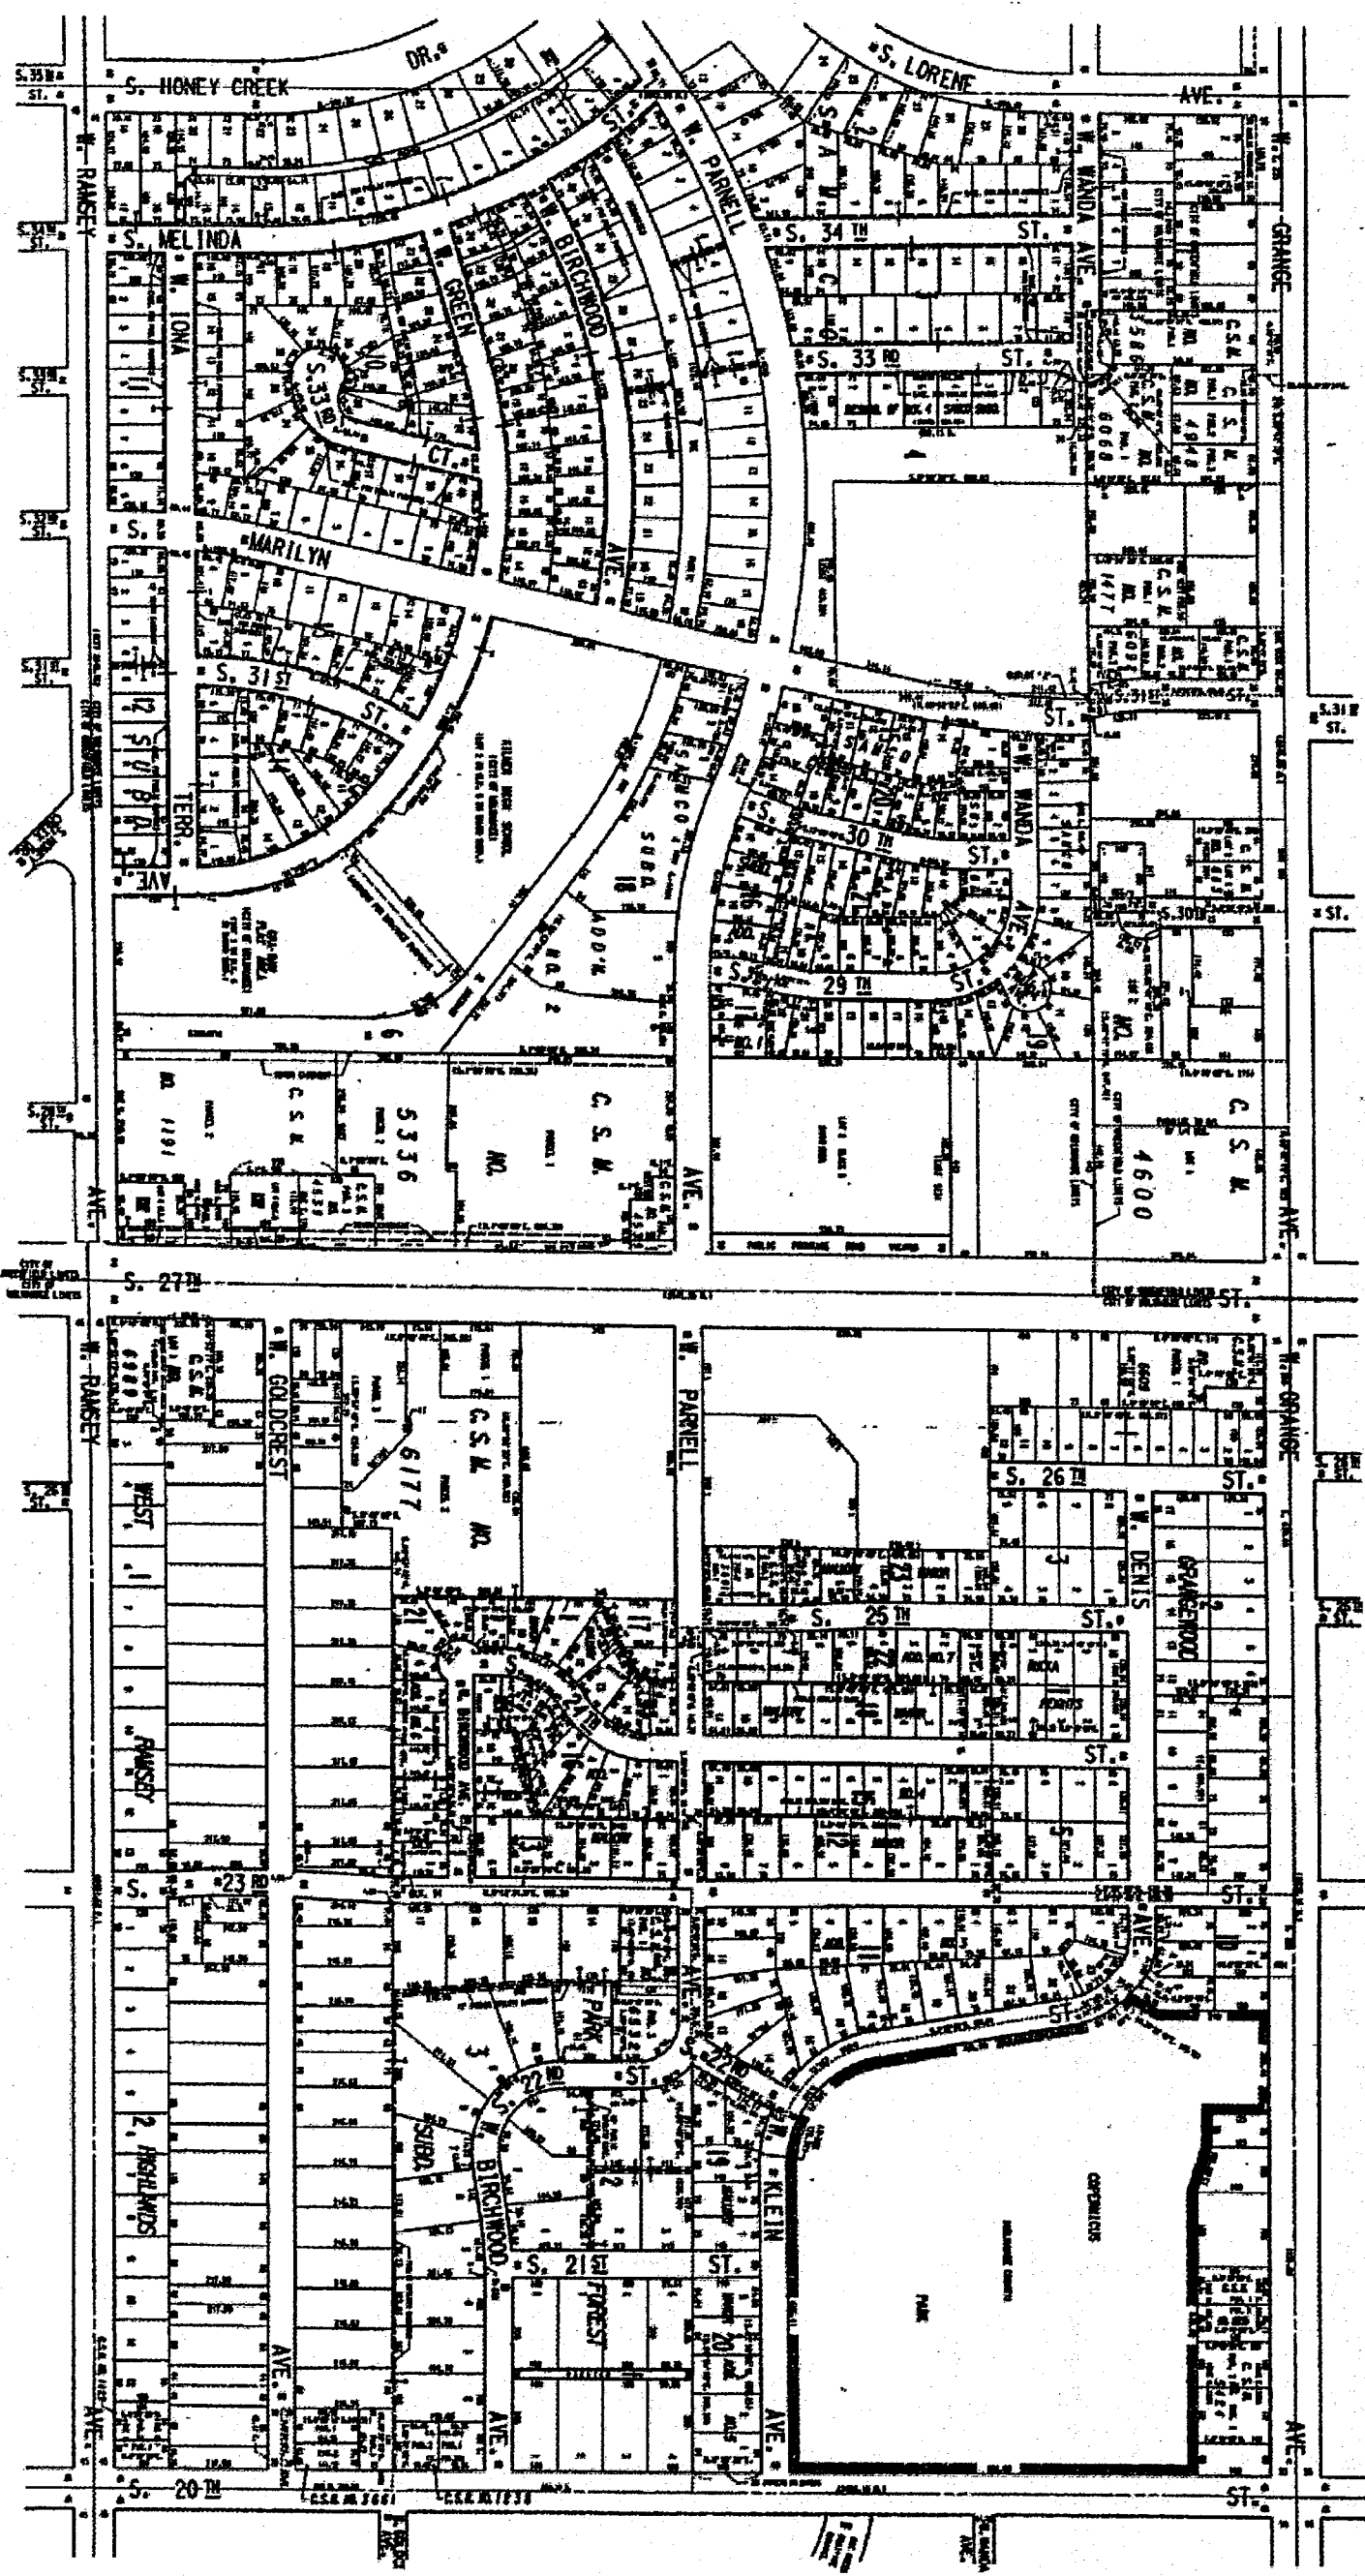

1 VICINITY MAP

Copyright 2003 - Drawings and Designs are
produced by U.S. Copyright Law. No copy
or other reproduction in part or whole of these
drawings without written authority by the
designer is permitted.

the SHEPHERD
PARTNERSHIP
ARCHITECTS
PLANNERS
CONSULTANTS

600 North 108th Place
Wauwatosa, Wisconsin 53226
(414) 774-2277 Fax (414) 774-5244


CAMCO CARE CAMPUS
5790 S. 27th STREET
MILWAUKEE, WISCONSIN

Owner

VICINITY MAP

V10

DATE: 08/20/03
SCALE: AS SHOWN
DRAWN BY: JSS
CHECKED BY: JSS
DATE: 08/20/03

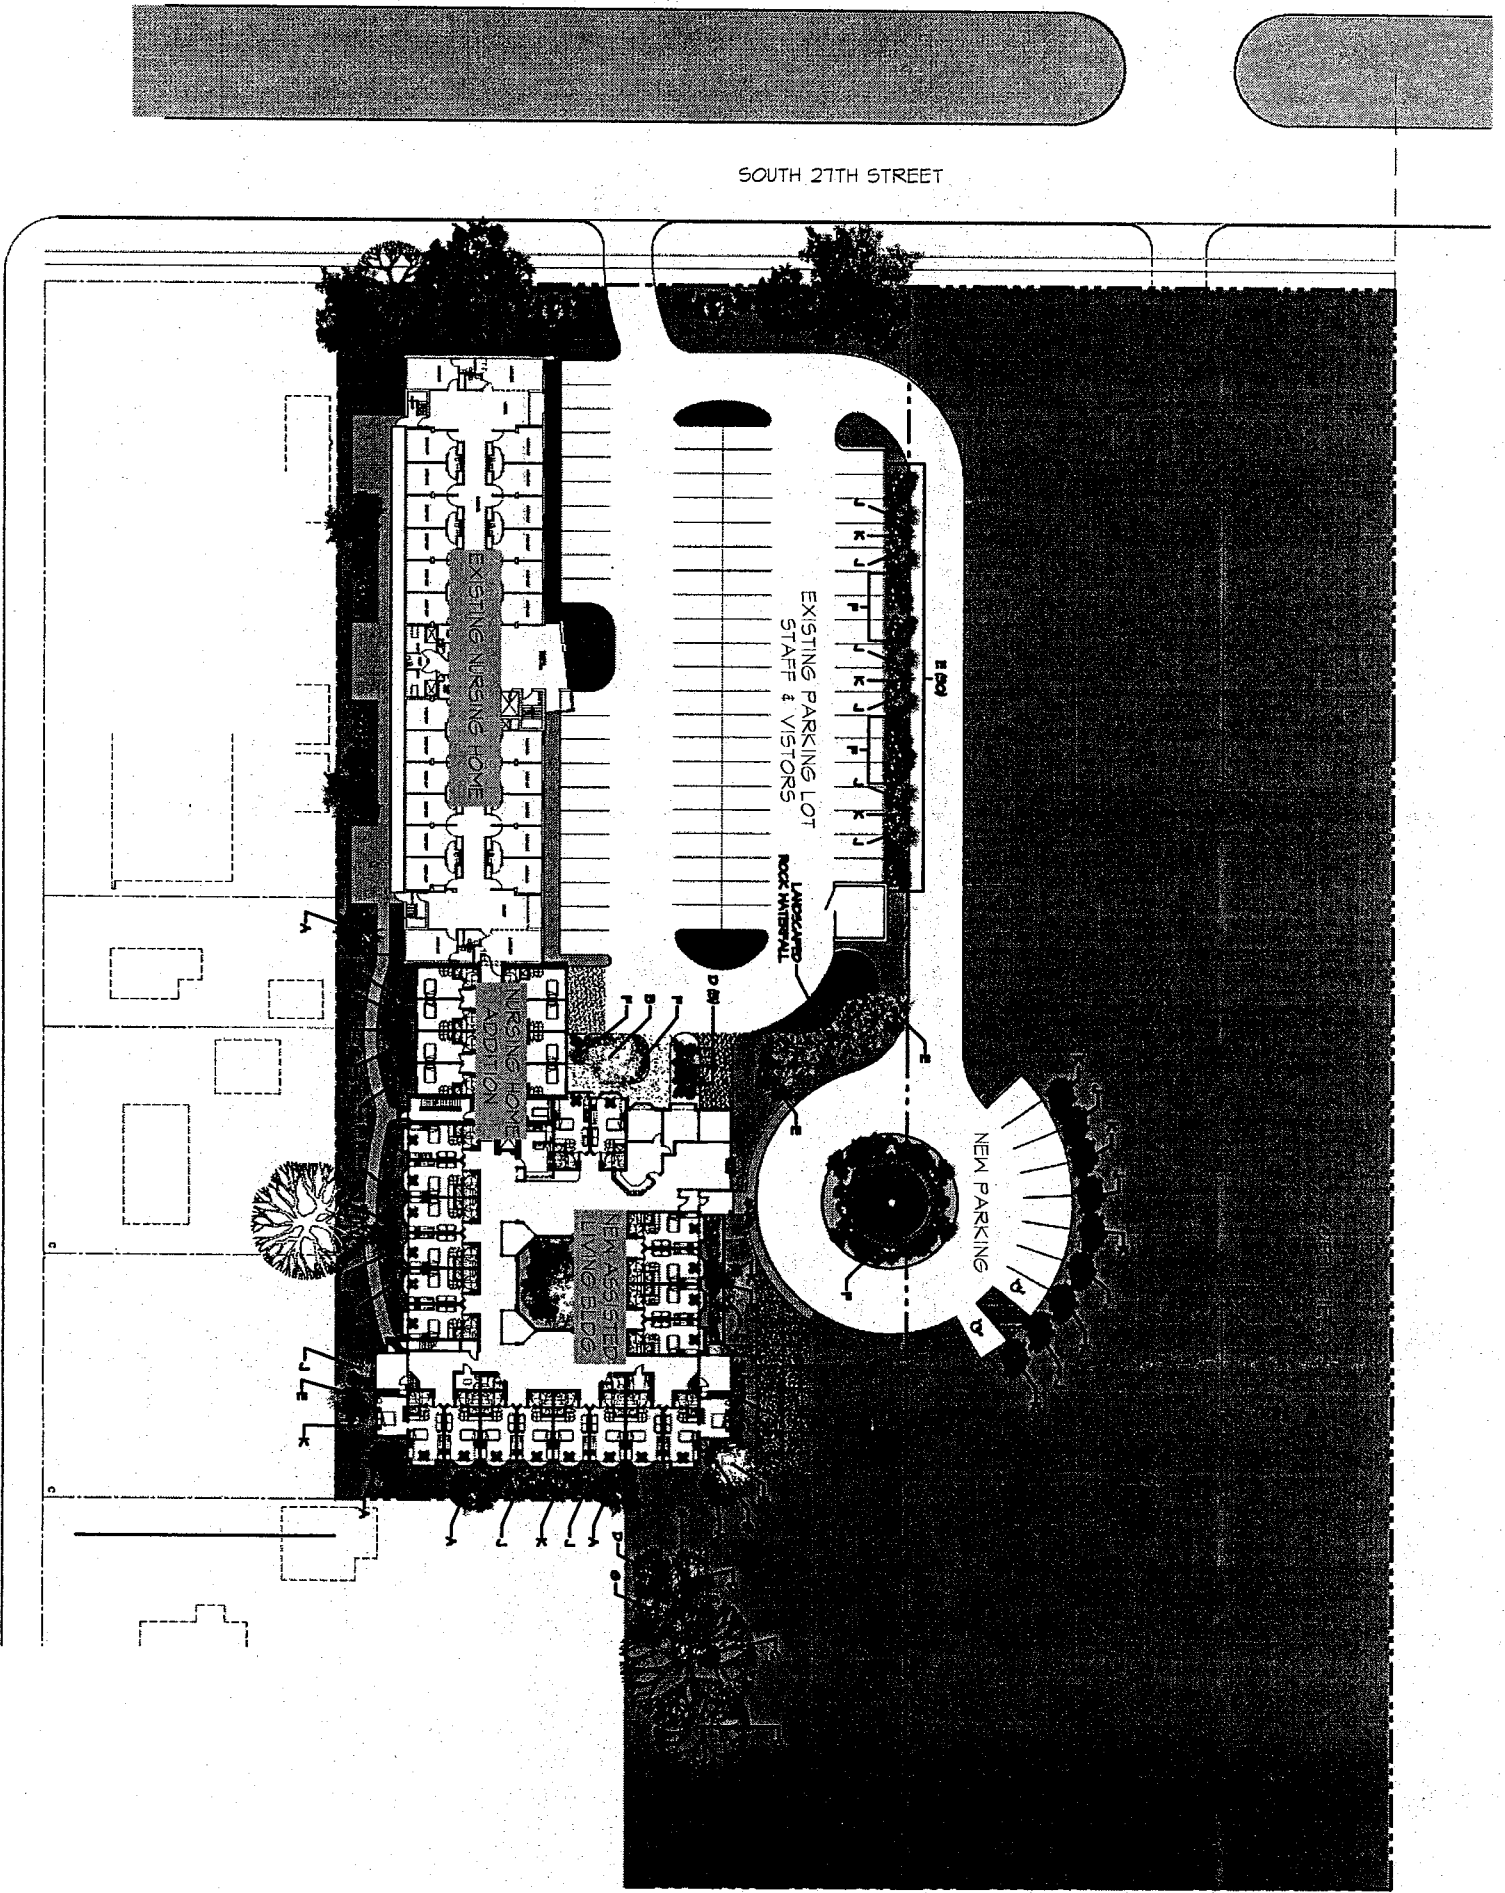


4 LANDSCAPE PLAN
NTS.


COPYRIGHT 2003. Drawings and designs are protected by U.S. Copyright Law. Use or reproduction without written authority by the copyright owner is prohibited.

LANDSCAPE NOTE:
THIS PLAN IS A SUGGESTION TO THE LANDSCAPE DESIGNER. IT HOWEVER DOES NOT SHOW A PLAN FOR THE CONSTRUCTION IS TO BE INCLUDED IN THE LANDSCAPE BID. IT ENDS FOLLOWING ALL FINAL DRAWINGS MUST BE APPROVED BY THE ARCHITECT PRIOR TO INSTALLATION.


NO.	SYM.	SCIENTIFIC NAME	COMMON NAME	PLANTING SIZE	BALL SIZE	REMARKS
1	A	ACER SACCHARINE	SPRING MAPLE	3" X 3" BALL	20" O.D.	
2	B	SPYRUS ALBA	WHITE BIRCH	2" X 2" BALL	16" O.D.	
3	C	QUERCUS ROBUR	WHITE OAK	2" X 2" BALL	20" O.D.	
4	D	FRAXINUS AMERICANA	WHITE BIRCH	2" X 2" BALL	16" O.D.	
5	E	QUERCUS ROBUR	WHITE OAK	2" X 2" BALL	20" O.D.	
6	F	QUERCUS ROBUR	WHITE OAK	2" X 2" BALL	20" O.D.	
7	G	QUERCUS ROBUR	WHITE OAK	2" X 2" BALL	20" O.D.	
8	H	QUERCUS ROBUR	WHITE OAK	2" X 2" BALL	20" O.D.	
9	I	QUERCUS ROBUR	WHITE OAK	2" X 2" BALL	20" O.D.	
10	J	QUERCUS ROBUR	WHITE OAK	2" X 2" BALL	20" O.D.	
11	K	QUERCUS ROBUR	WHITE OAK	2" X 2" BALL	20" O.D.	
12	L	QUERCUS ROBUR	WHITE OAK	2" X 2" BALL	20" O.D.	
13	M	QUERCUS ROBUR	WHITE OAK	2" X 2" BALL	20" O.D.	
14	N	QUERCUS ROBUR	WHITE OAK	2" X 2" BALL	20" O.D.	
15	O	QUERCUS ROBUR	WHITE OAK	2" X 2" BALL	20" O.D.	
16	P	QUERCUS ROBUR	WHITE OAK	2" X 2" BALL	20" O.D.	
17	Q	QUERCUS ROBUR	WHITE OAK	2" X 2" BALL	20" O.D.	
18	R	QUERCUS ROBUR	WHITE OAK	2" X 2" BALL	20" O.D.	
19	S	QUERCUS ROBUR	WHITE OAK	2" X 2" BALL	20" O.D.	
20	T	QUERCUS ROBUR	WHITE OAK	2" X 2" BALL	20" O.D.	
21	U	QUERCUS ROBUR	WHITE OAK	2" X 2" BALL	20" O.D.	
22	V	QUERCUS ROBUR	WHITE OAK	2" X 2" BALL	20" O.D.	
23	W	QUERCUS ROBUR	WHITE OAK	2" X 2" BALL	20" O.D.	
24	X	QUERCUS ROBUR	WHITE OAK	2" X 2" BALL	20" O.D.	
25	Y	QUERCUS ROBUR	WHITE OAK	2" X 2" BALL	20" O.D.	
26	Z	QUERCUS ROBUR	WHITE OAK	2" X 2" BALL	20" O.D.	

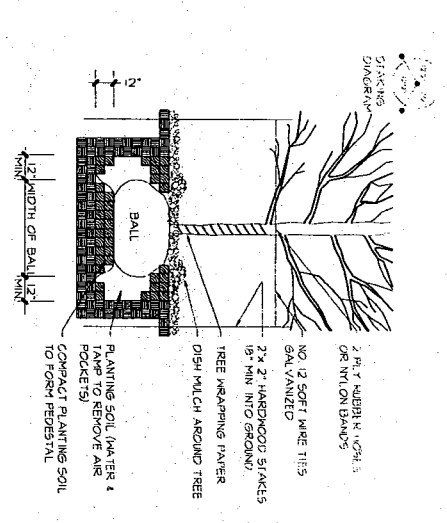

3 DECIDUOUS TREE
NTS.

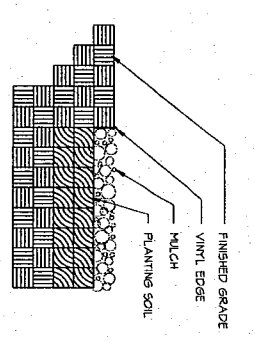

2 PLANTING EDGE
NTS.

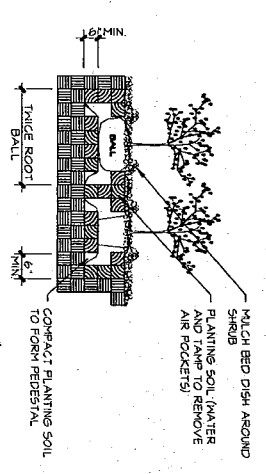

1 SHRUB PLANTING
NTS.

THE SHEPHERD PARTNERSHIP
ARCHITECTS
PLANNERS
CONSULTANTS

500 North 108th Place
Milwaukee, Wisconsin 53226
(414) 774-2277 Fax (414) 774-5244

CAMPIO CARE CAMPUS
5290 S. 27th Street
Milwaukee, Wisconsin


Owner:
BOB / DAN KRESOVIC
5290 S. 27th Street
Milwaukee, WI 53211
TELEPHONE: (414) 282-1300
FAX: (414) 282-9211

LANDSCAPE PLAN

L1.0

DATE: 05-18-03
DRAWN BY: [Signature]
CHECKED BY: [Signature]

MASTER GRADING AND DRAINAGE PLAN

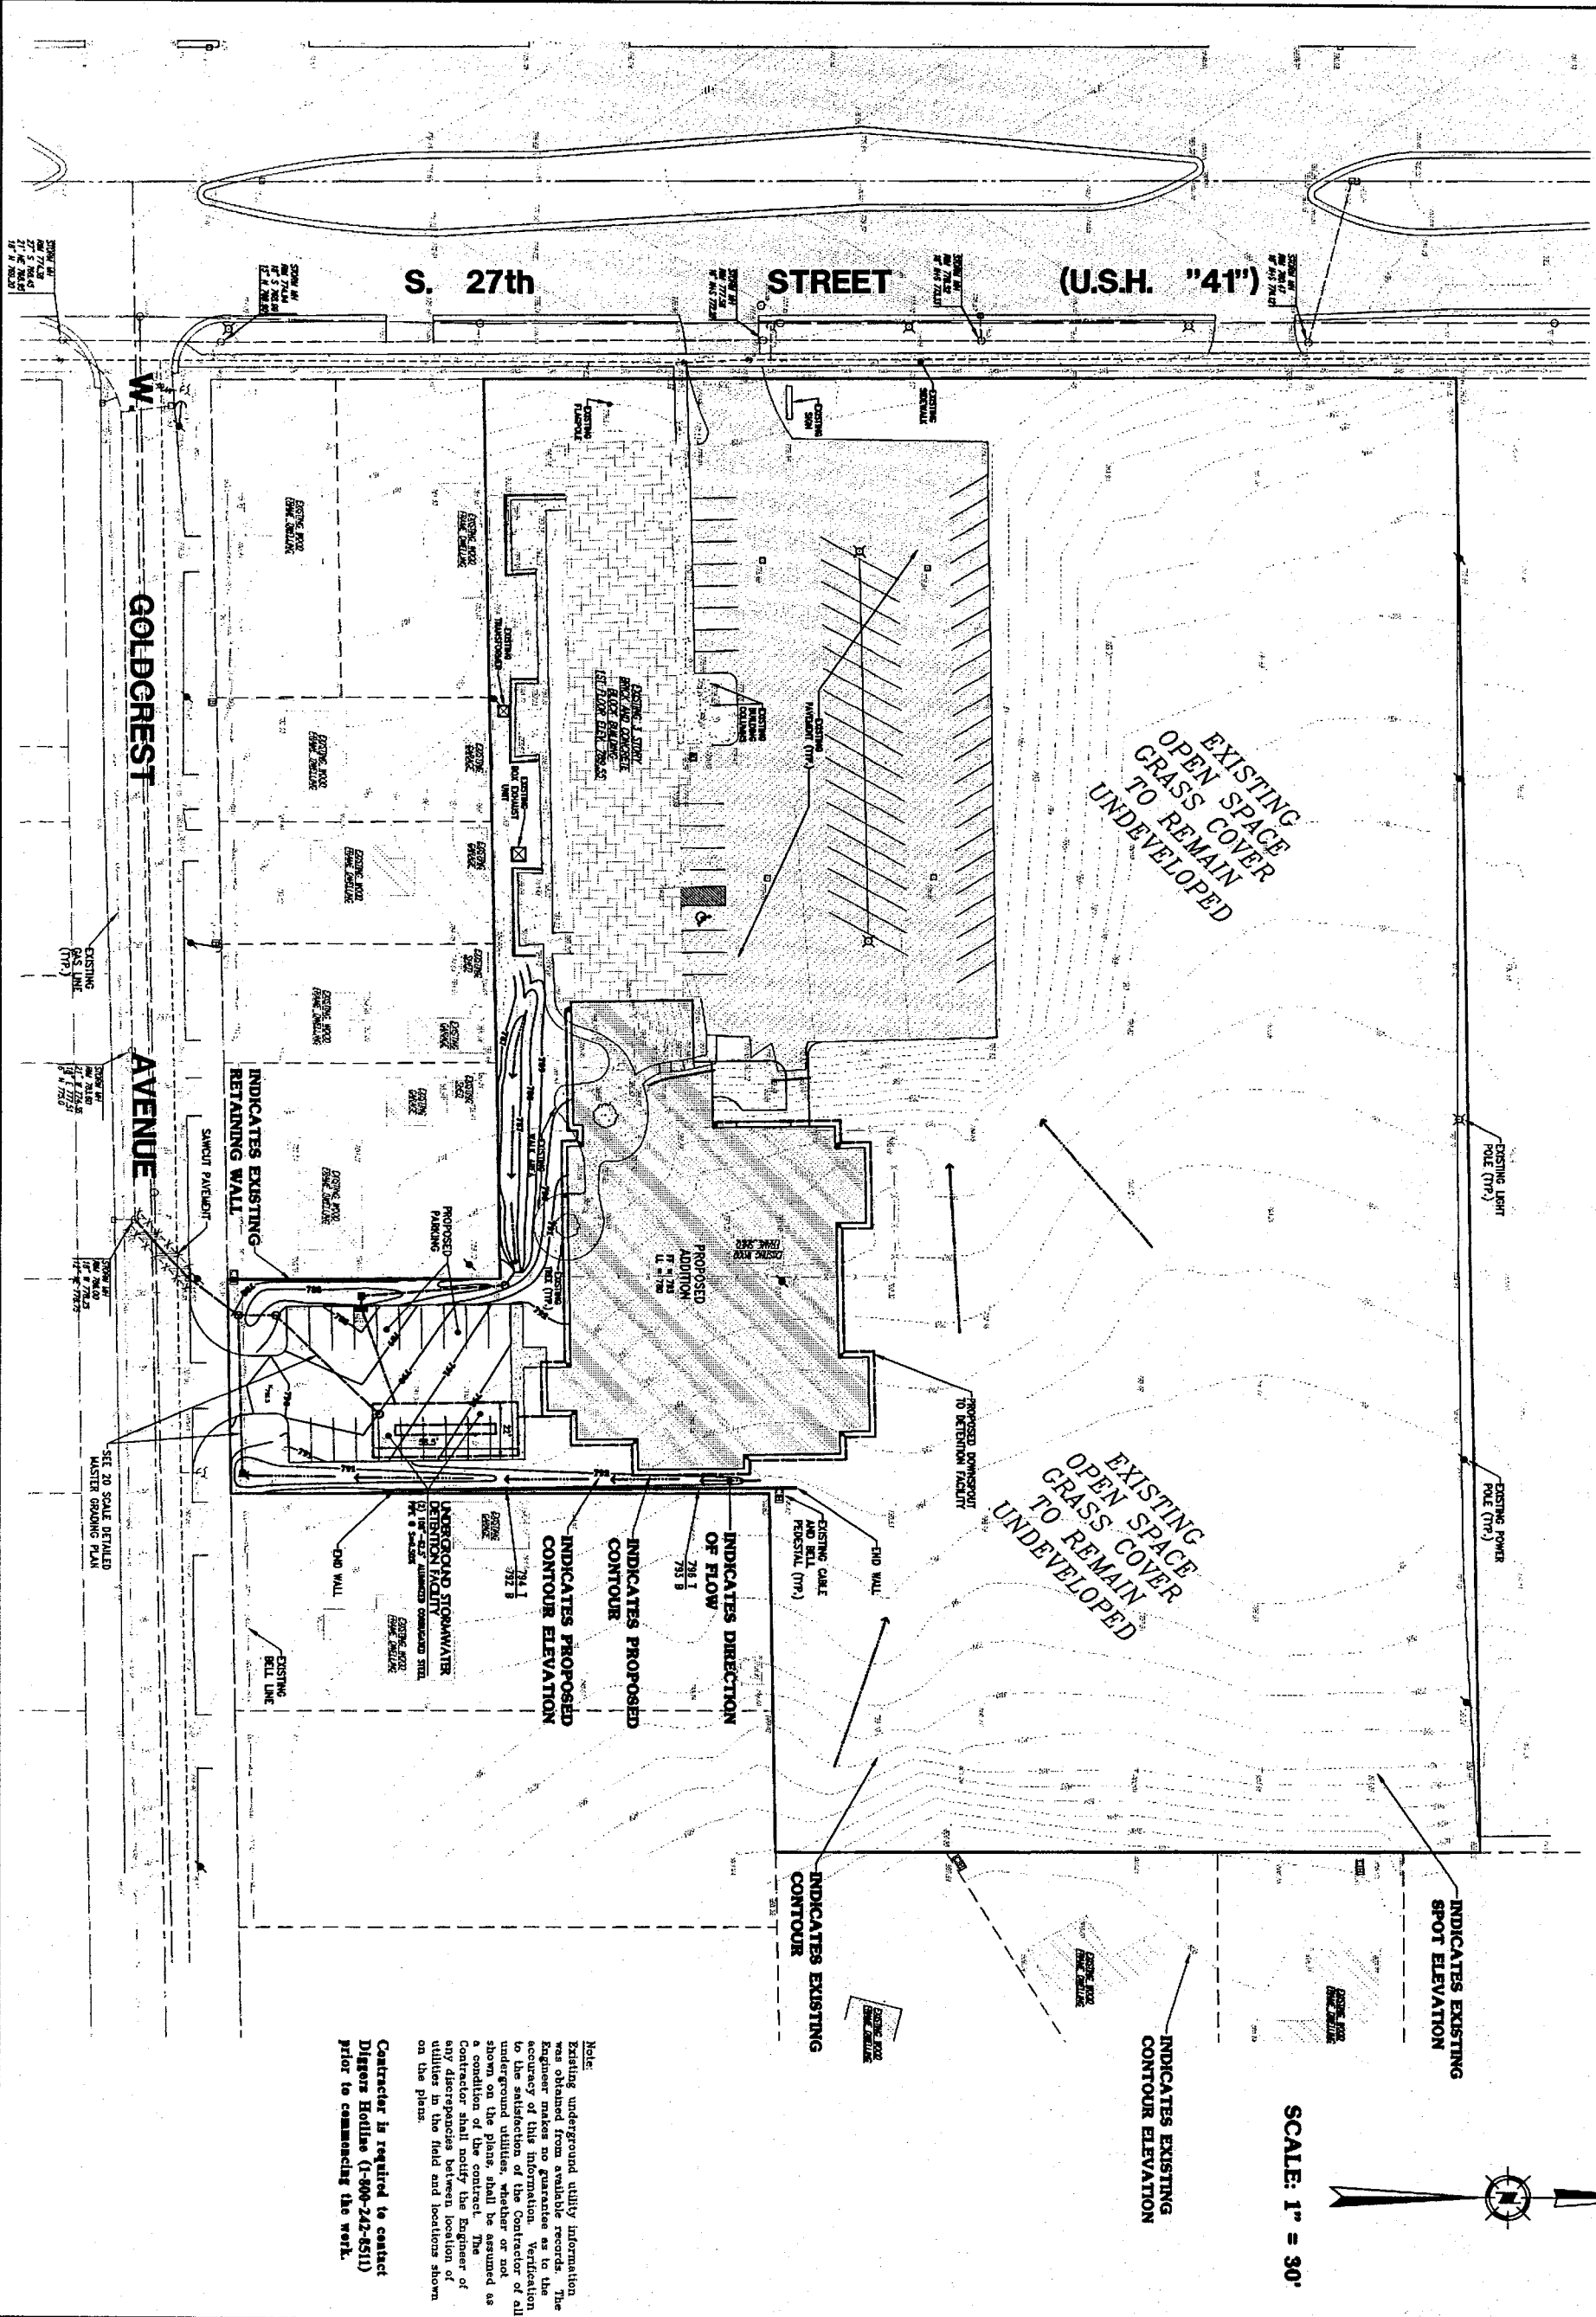

Note:
 Existing underground utility information was obtained from a record search. The Engineer makes no guarantee as to the accuracy of this information. Verification to the satisfaction of the Contractor of all underground utilities, whether or not shown on the plans, shall be assumed as a condition of the contract. The Contractor shall notify the Engineer of any discrepancies between location of utilities in the field and locations shown on the plans.

Contractor is required to contact Diggers Hotline (1-800-242-8511) prior to commencing the work.



job number: 03-11
 drawn by: N.A.K.
 checked by: M.A.L.



Michael J. Losik & Associates
 Losik & Associates, Inc.
 1250 W. Wisconsin Ave.
 Milwaukee, WI 53233
 (414) 760-1480

date	description
9-17-03	REVISION

This drawing is an instrument of professional service. It shall not be used for any other project without the written consent of the Engineer.


A PROPOSED BUILDING ADDITION FOR:
CAMEO HEALTH CARE CAMPUS
 BY
THE SHEPHERD PARTNERSHIP
 WAUWATOSA, WISCONSIN

MASTER GRADING & DRAINAGE PLAN


C11

APRIL 21, 2003

EXISTING ✕ NEW

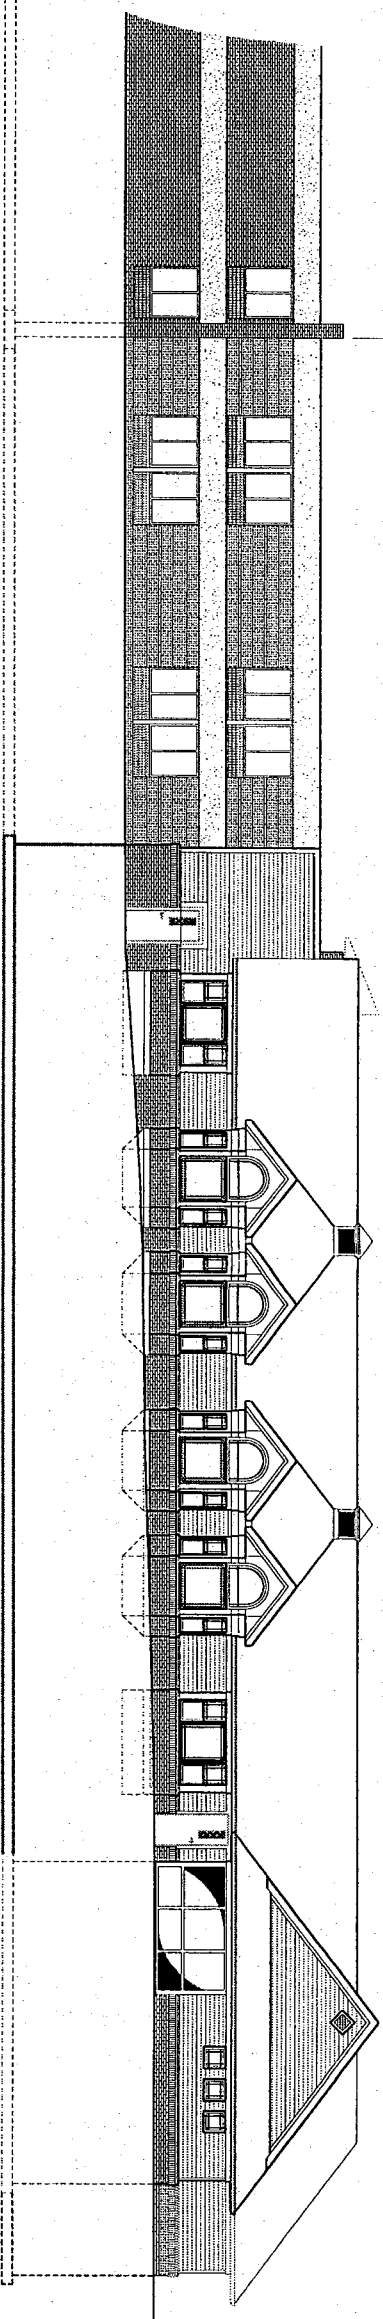

2 SOUTH ELEVATION
1/8" = 1'-0"

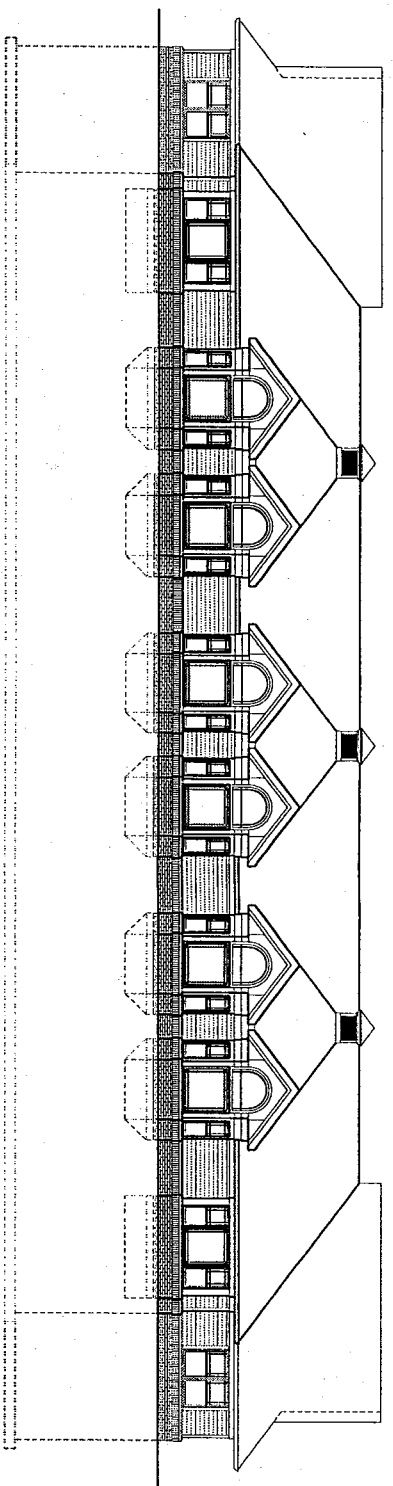

1 EAST ELEVATION
1/8" = 1'-0"

the SHEPHERD
PARTNERSHIP
ARCHITECTS
PLANNERS
CONSULTANTS

600 North 108th Place
Mauwatosa, Wisconsin, 53226
(414) 774-2277 Fax (414) 774-5244

CAMEO CARE CAMPUIS
5790 S. 27th STREET
MILWAUKEE, WISCONSIN


Owner:
BOB / DAN KRESSOVIC
5790 S. 27th STREET
MILWAUKEE, WI 53211
TELEPHONE: (414) 282-1300
FAX: (414) 282-9211

PROJECT No. 01501
DATE
SOUTH & EAST
ELEVATIONS


DATE: 05 1998 DATE: 22 JANUARY 2004
SCALE: 3/8" = 1'-0"

A5.0

Copyright 2004. Drawings and designs are protected by U.S. Copyright Law. All drawings without written authority by the Shepherd Partnership is prohibited.

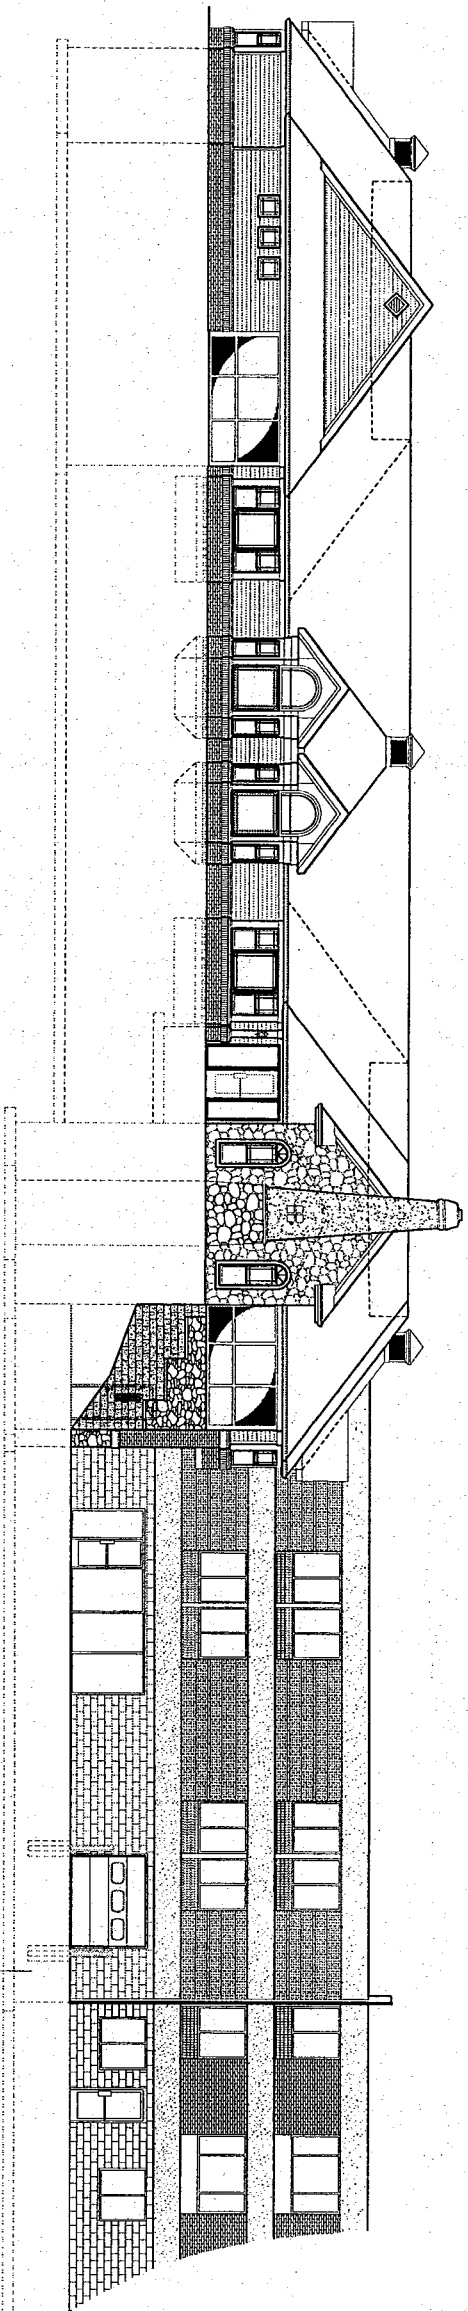

2 NORTH ELEVATION
1/8" = 1'-0"

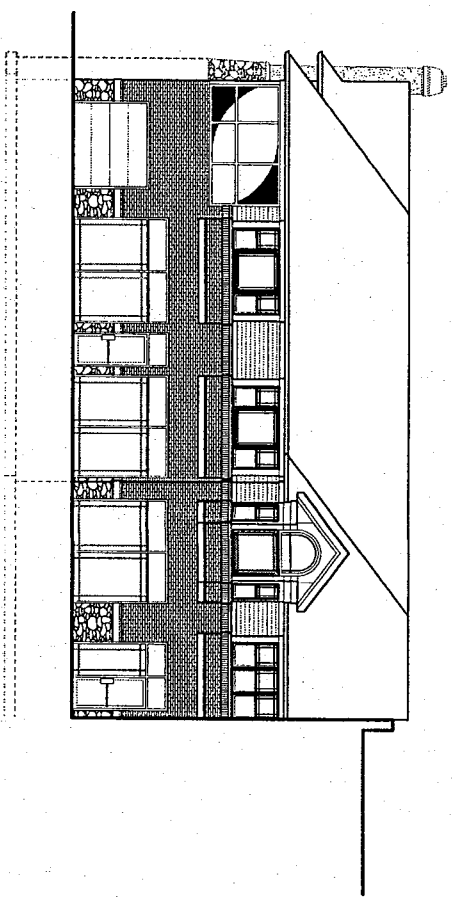

1 WEST ELEVATION
1/8" = 1'-0"

the SHEPHERD PARTNERSHIP
ARCHITECTS
PLANNERS
CONSULTANTS

600 North 108th Place
Wauwatosa, Wisconsin 53226
(414) 774-2277 Fax (414) 774-5244

CAMCO CARE CAMPUSES
5790 S. 27th STREET
MILWAUKEE, WISCONSIN

Owner:
BOB / DAN KRESOWIC
5790 S. 27th STREET
MILWAUKEE, WI 53221
TELEPHONE: (414) 282-1900
FAX: (414) 282-9221

Architect: **DRISCOLL**
DATE: _____
SCALE: _____

SHEET NO. **AS** OF **AS**
DATE: **22 JANUARY 2004**

A5.1

COPYRIGHT 2003. Drawings and Designs are protected by U.S. Copyright Law. Use, copy, or alteration in part or whole of these drawings without written consent by the Architect is prohibited.