


CAMBEK SAMPLE GARAGE DOOR



EXISTING BRICK & RAILING

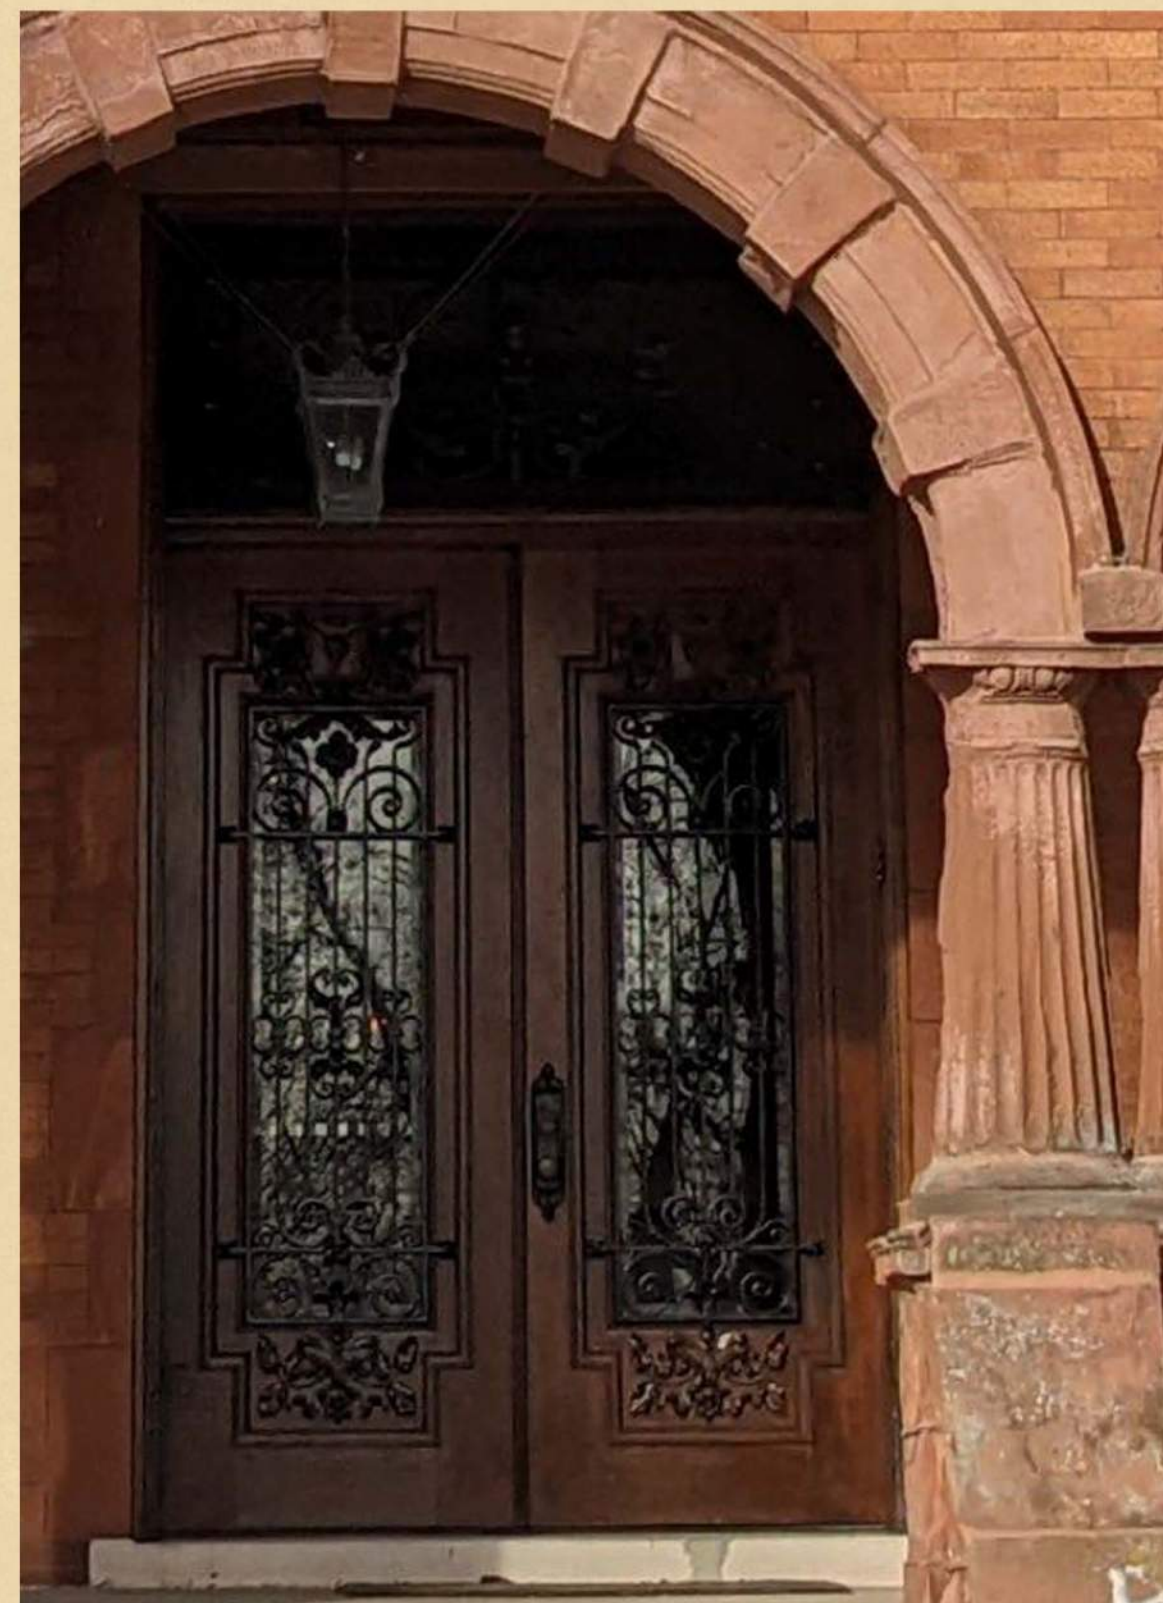

EXISTING FRONT DOOR




EAST ELEVATION

NORTH ELEVATION

WEST ELEVATION

SOUTH ELEVATION

2569 N WAHL AVENUE GARAGE RENOVATION
 HISTORIC PRESERVATION COUNCIL SUBMITTAL

 

Scale: 1/8"=1'-0"

© WADE WEISSMANN ARCHITECTURE, INC.